




- ASSUMED CONSTRUCTION SEQUENCE
1. TIMBER-CLAD STEEL TRUSSES ON GRIDLINES 6 AND 7 ERECTED ONTO COLUMNS ALONG WITH THE REST OF THE TIMBER ROOF.
 2. GLAZING CLADDING AND OTHER ROOF FINISHES OVER ATRIUM INSTALLED.
 3. HANGERS FROM TRUSS INSTALLED.
 4. LEVEL 4 STEEL FLOOR STRUCTURE LIFTED INTO POSITION USING THE HANGERS. FLOORS CONSTRUCTED HIGH TO ACCOUNT FOR CALCULATED DEFLECTIONS.
 5. REPEAT STEP 4 FOR LEVELS 3 AND 2.
 6. BRIDGES CONSTRUCTED AT EACH LEVEL.
 7. FINISHES AND CLADDING INSTALLED.

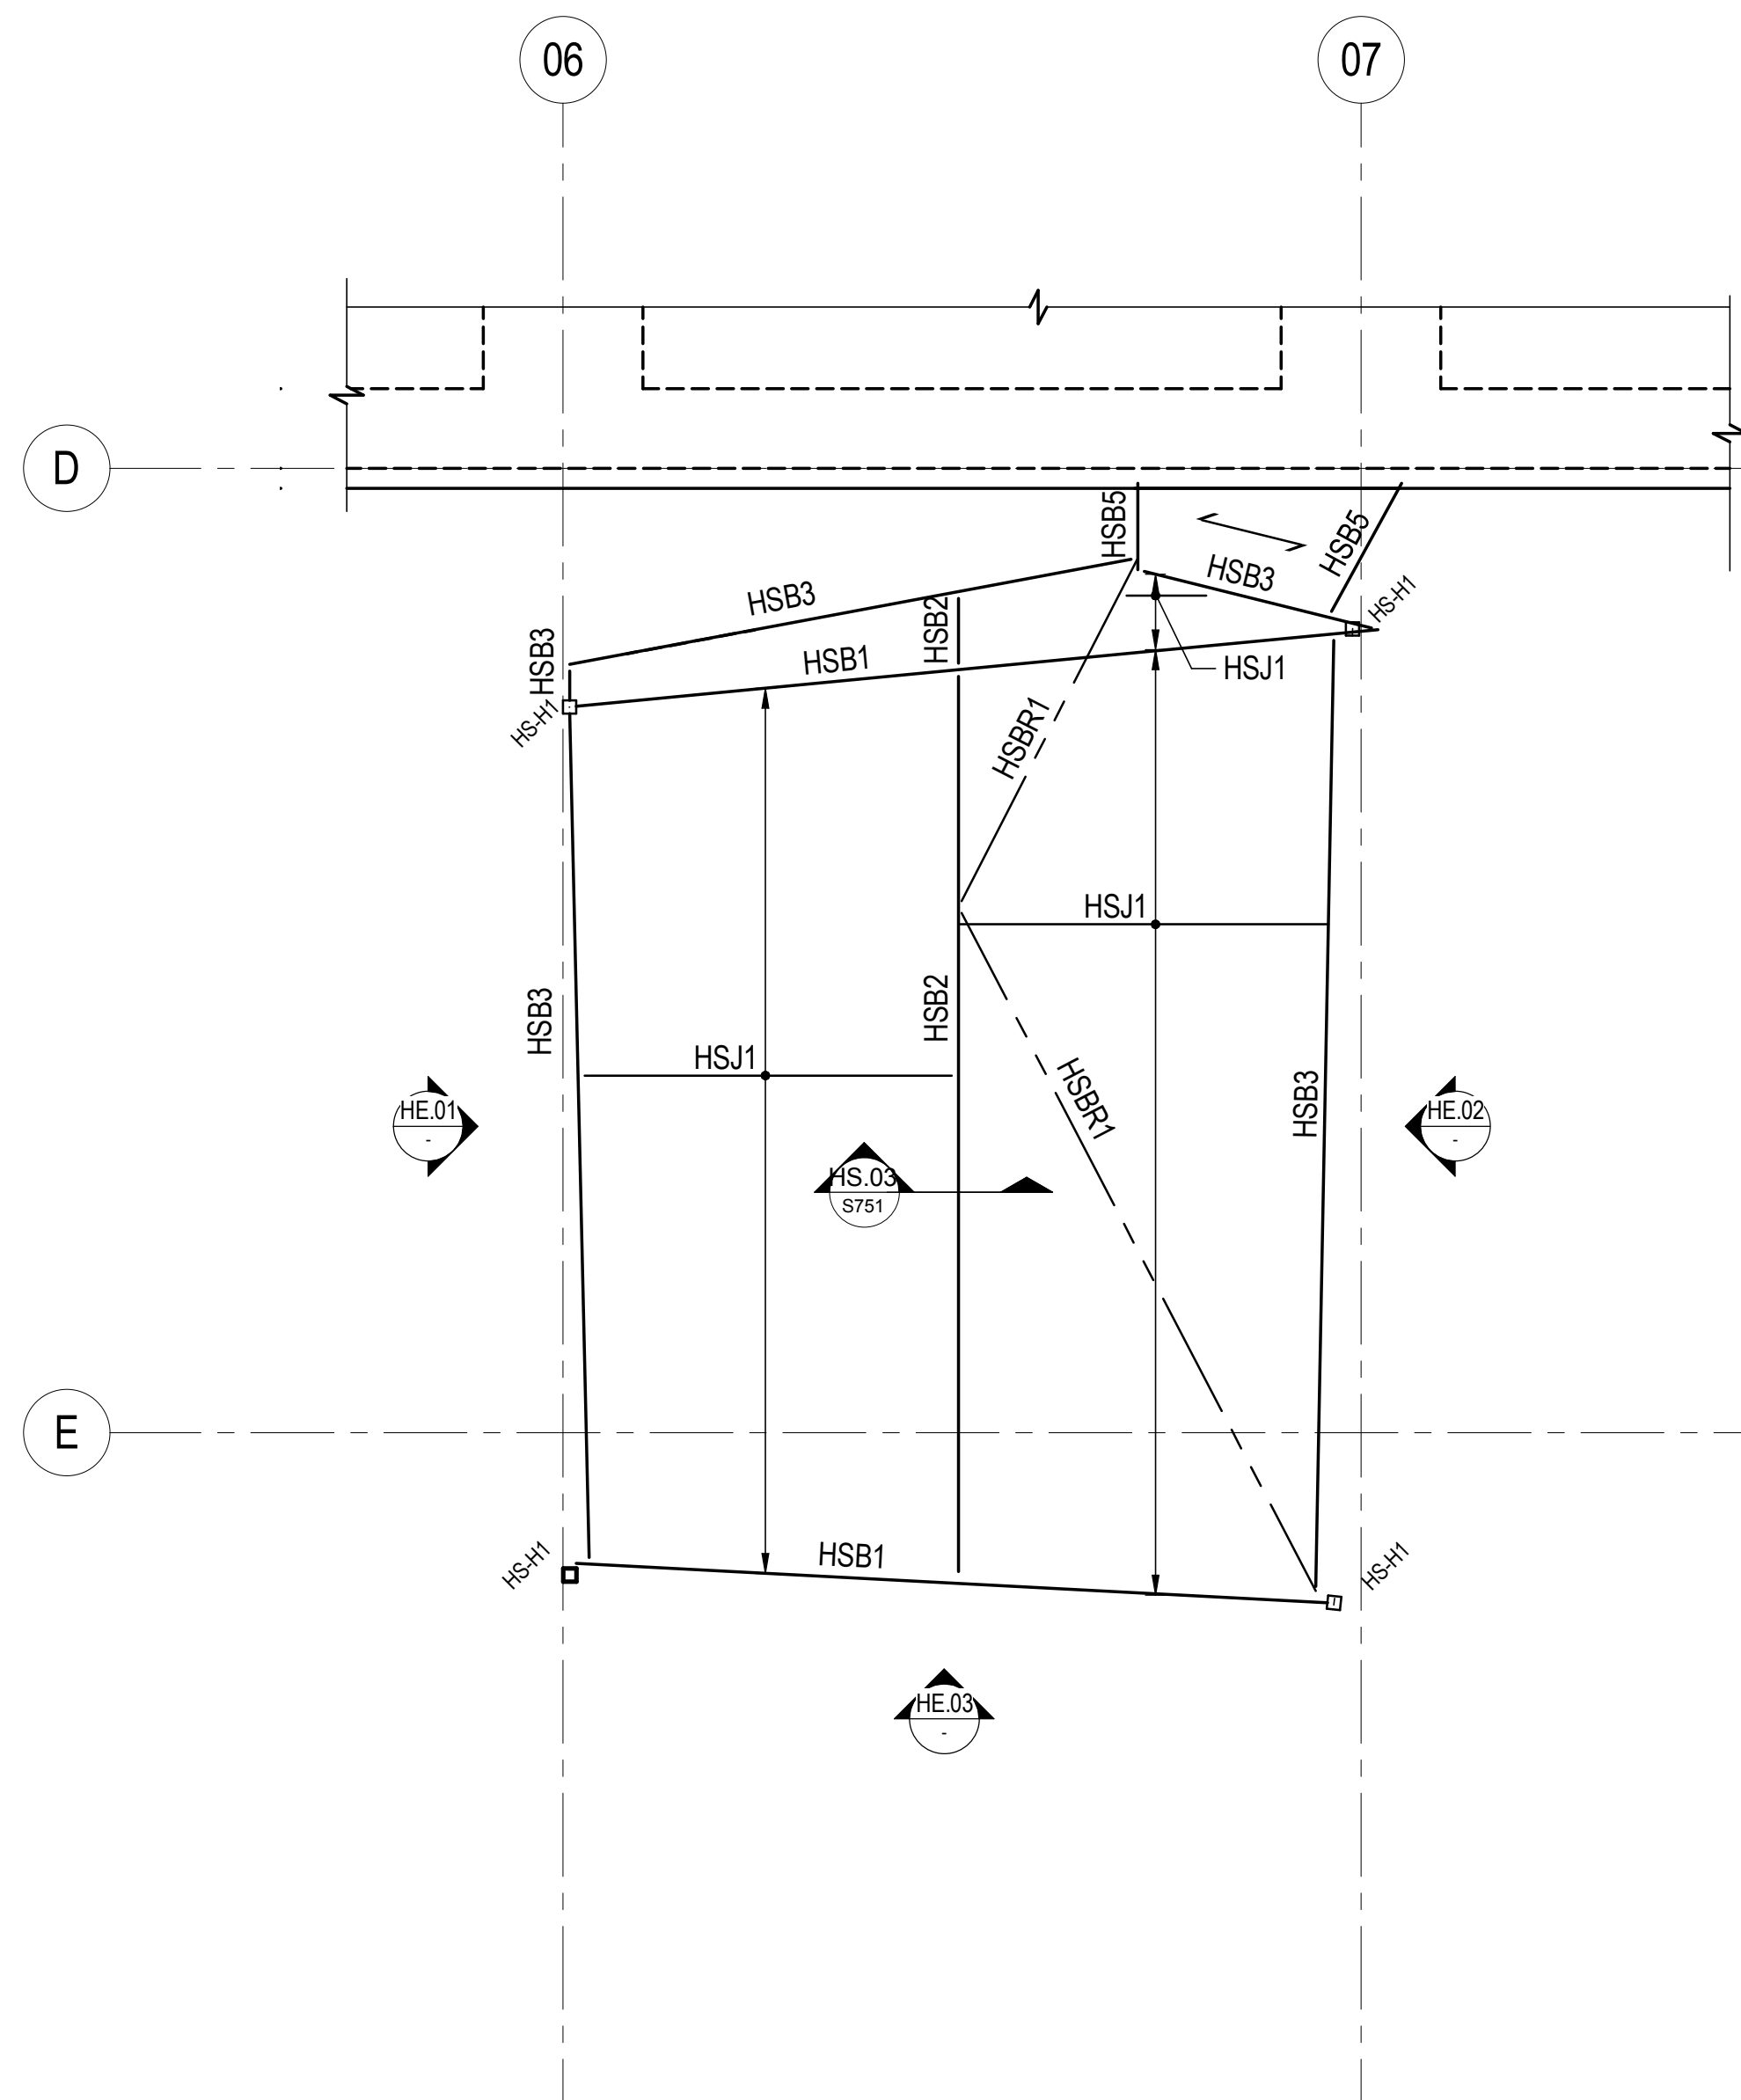


HANGING STUDIO PART PLAN - LEVEL 2
SCALE: 1:50

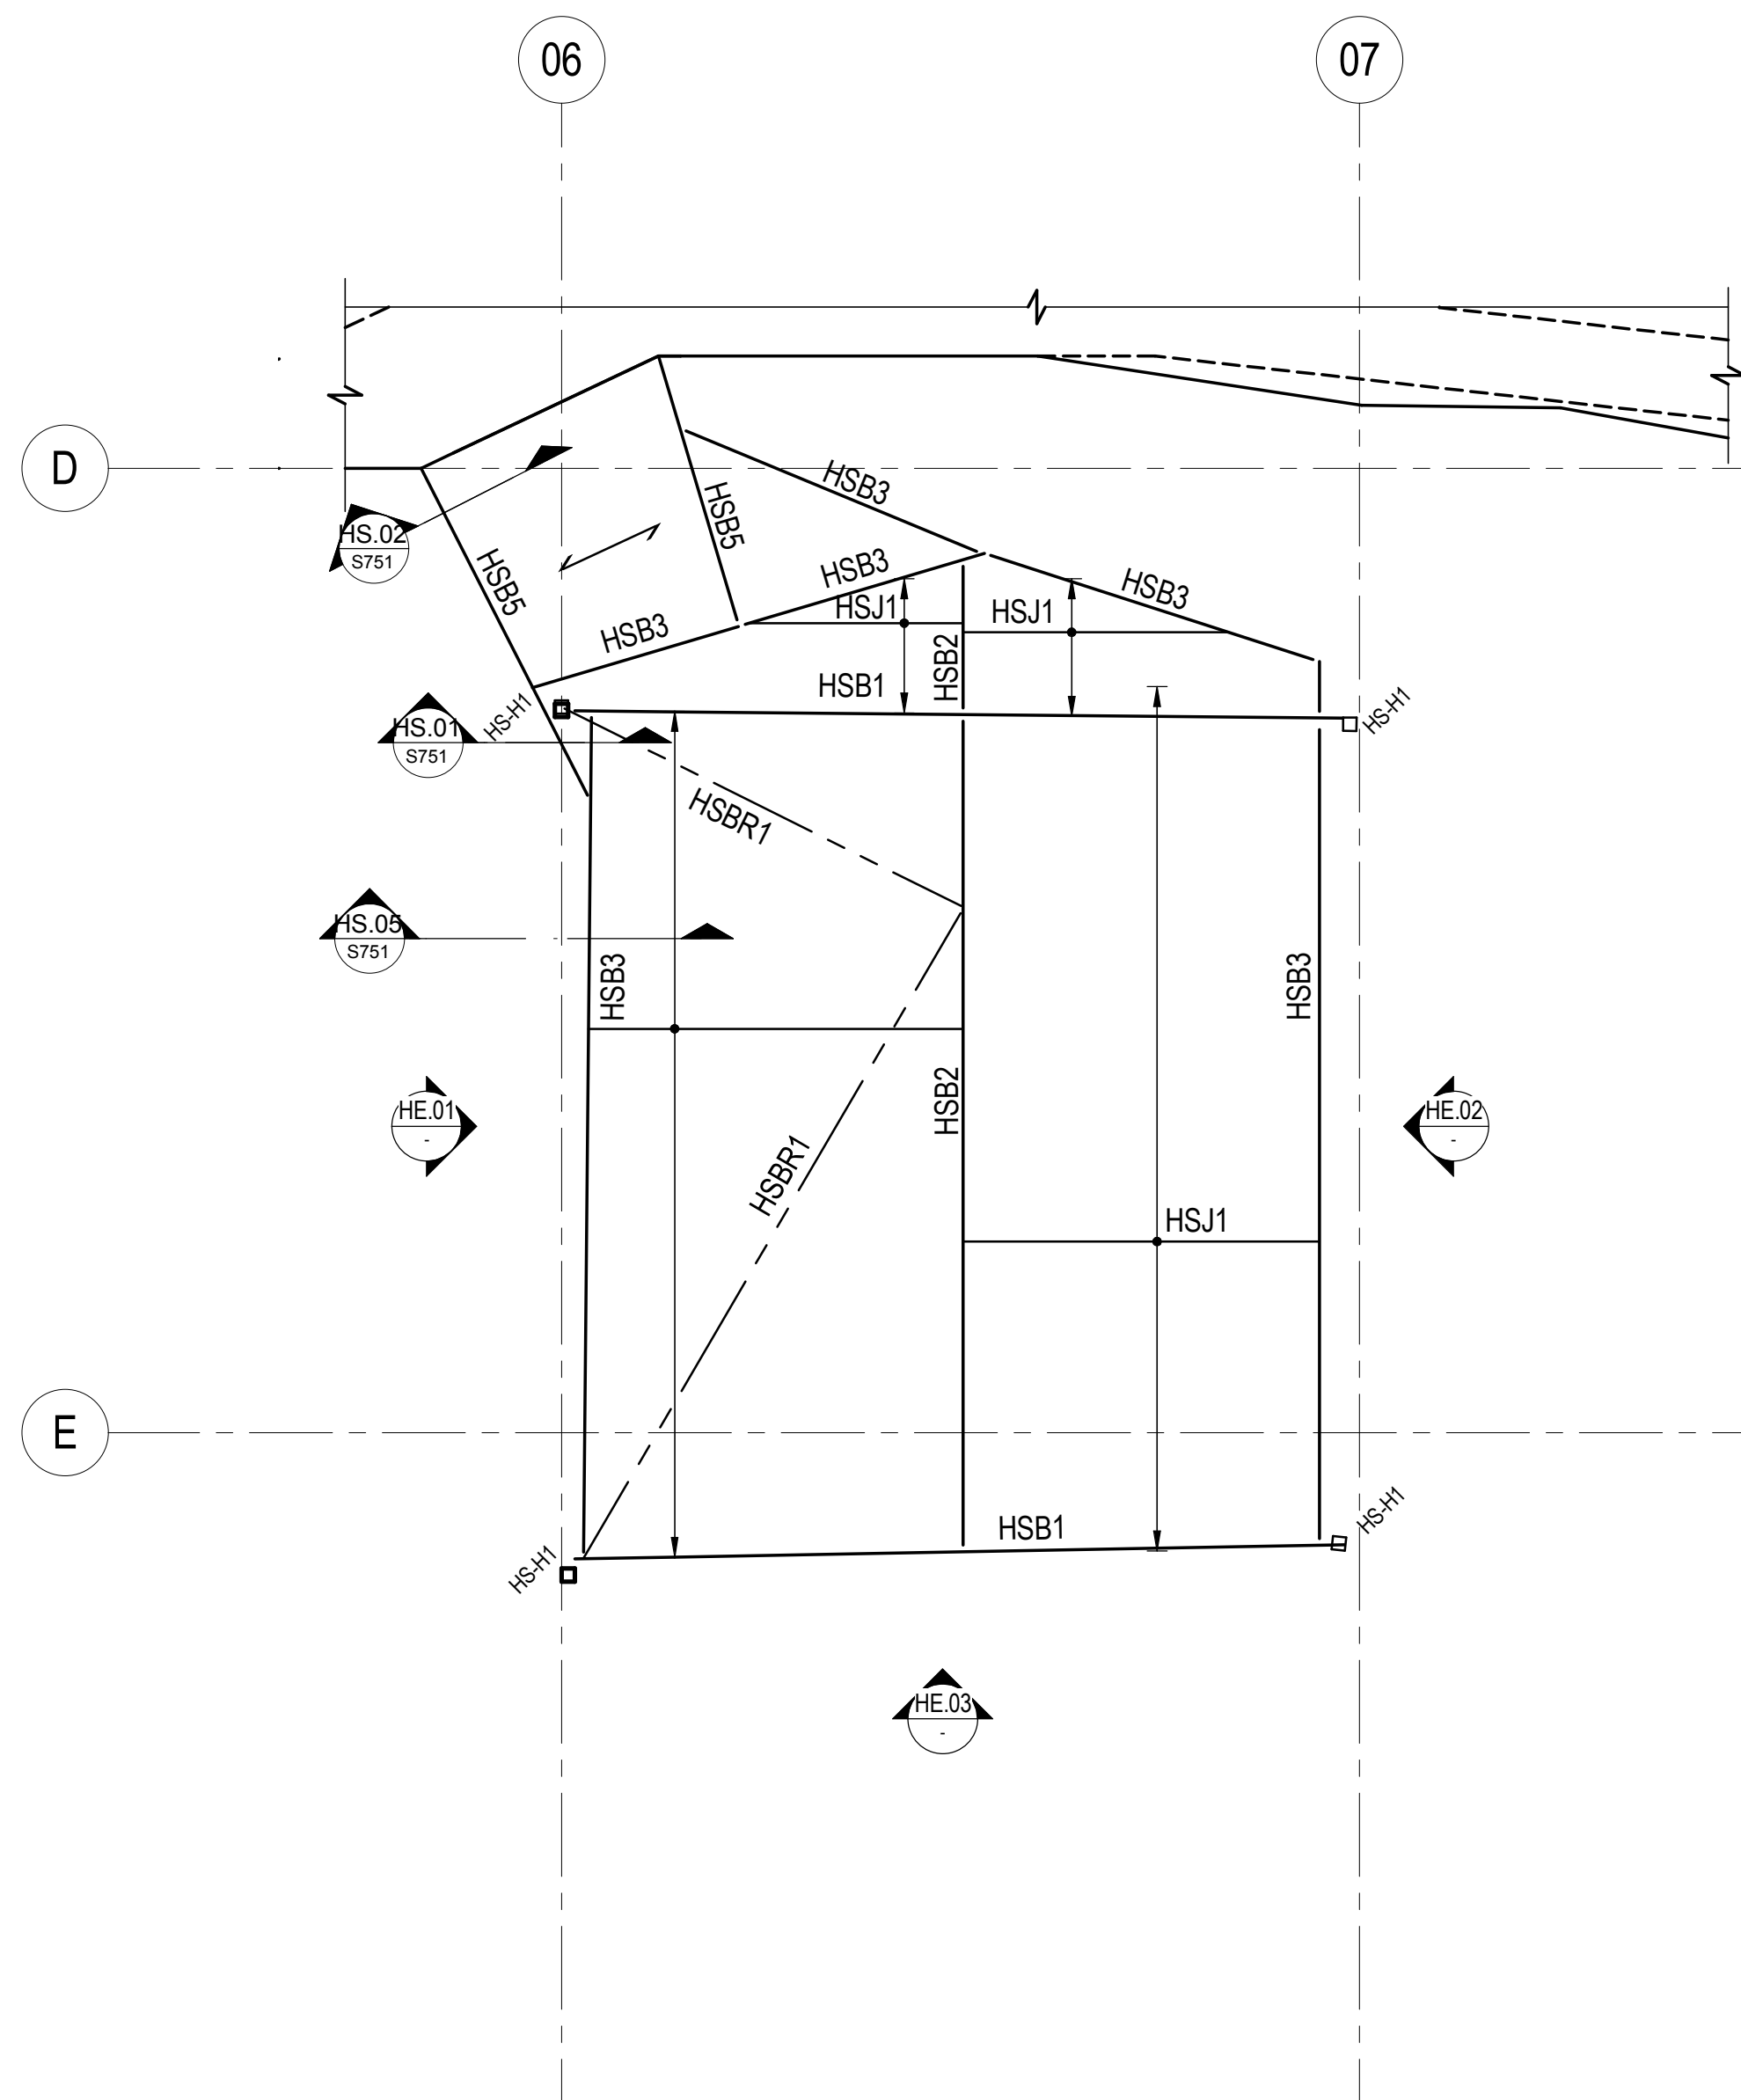


HANGING STUDIO PART PLAN - LEVEL 3
SCALE: 1:50

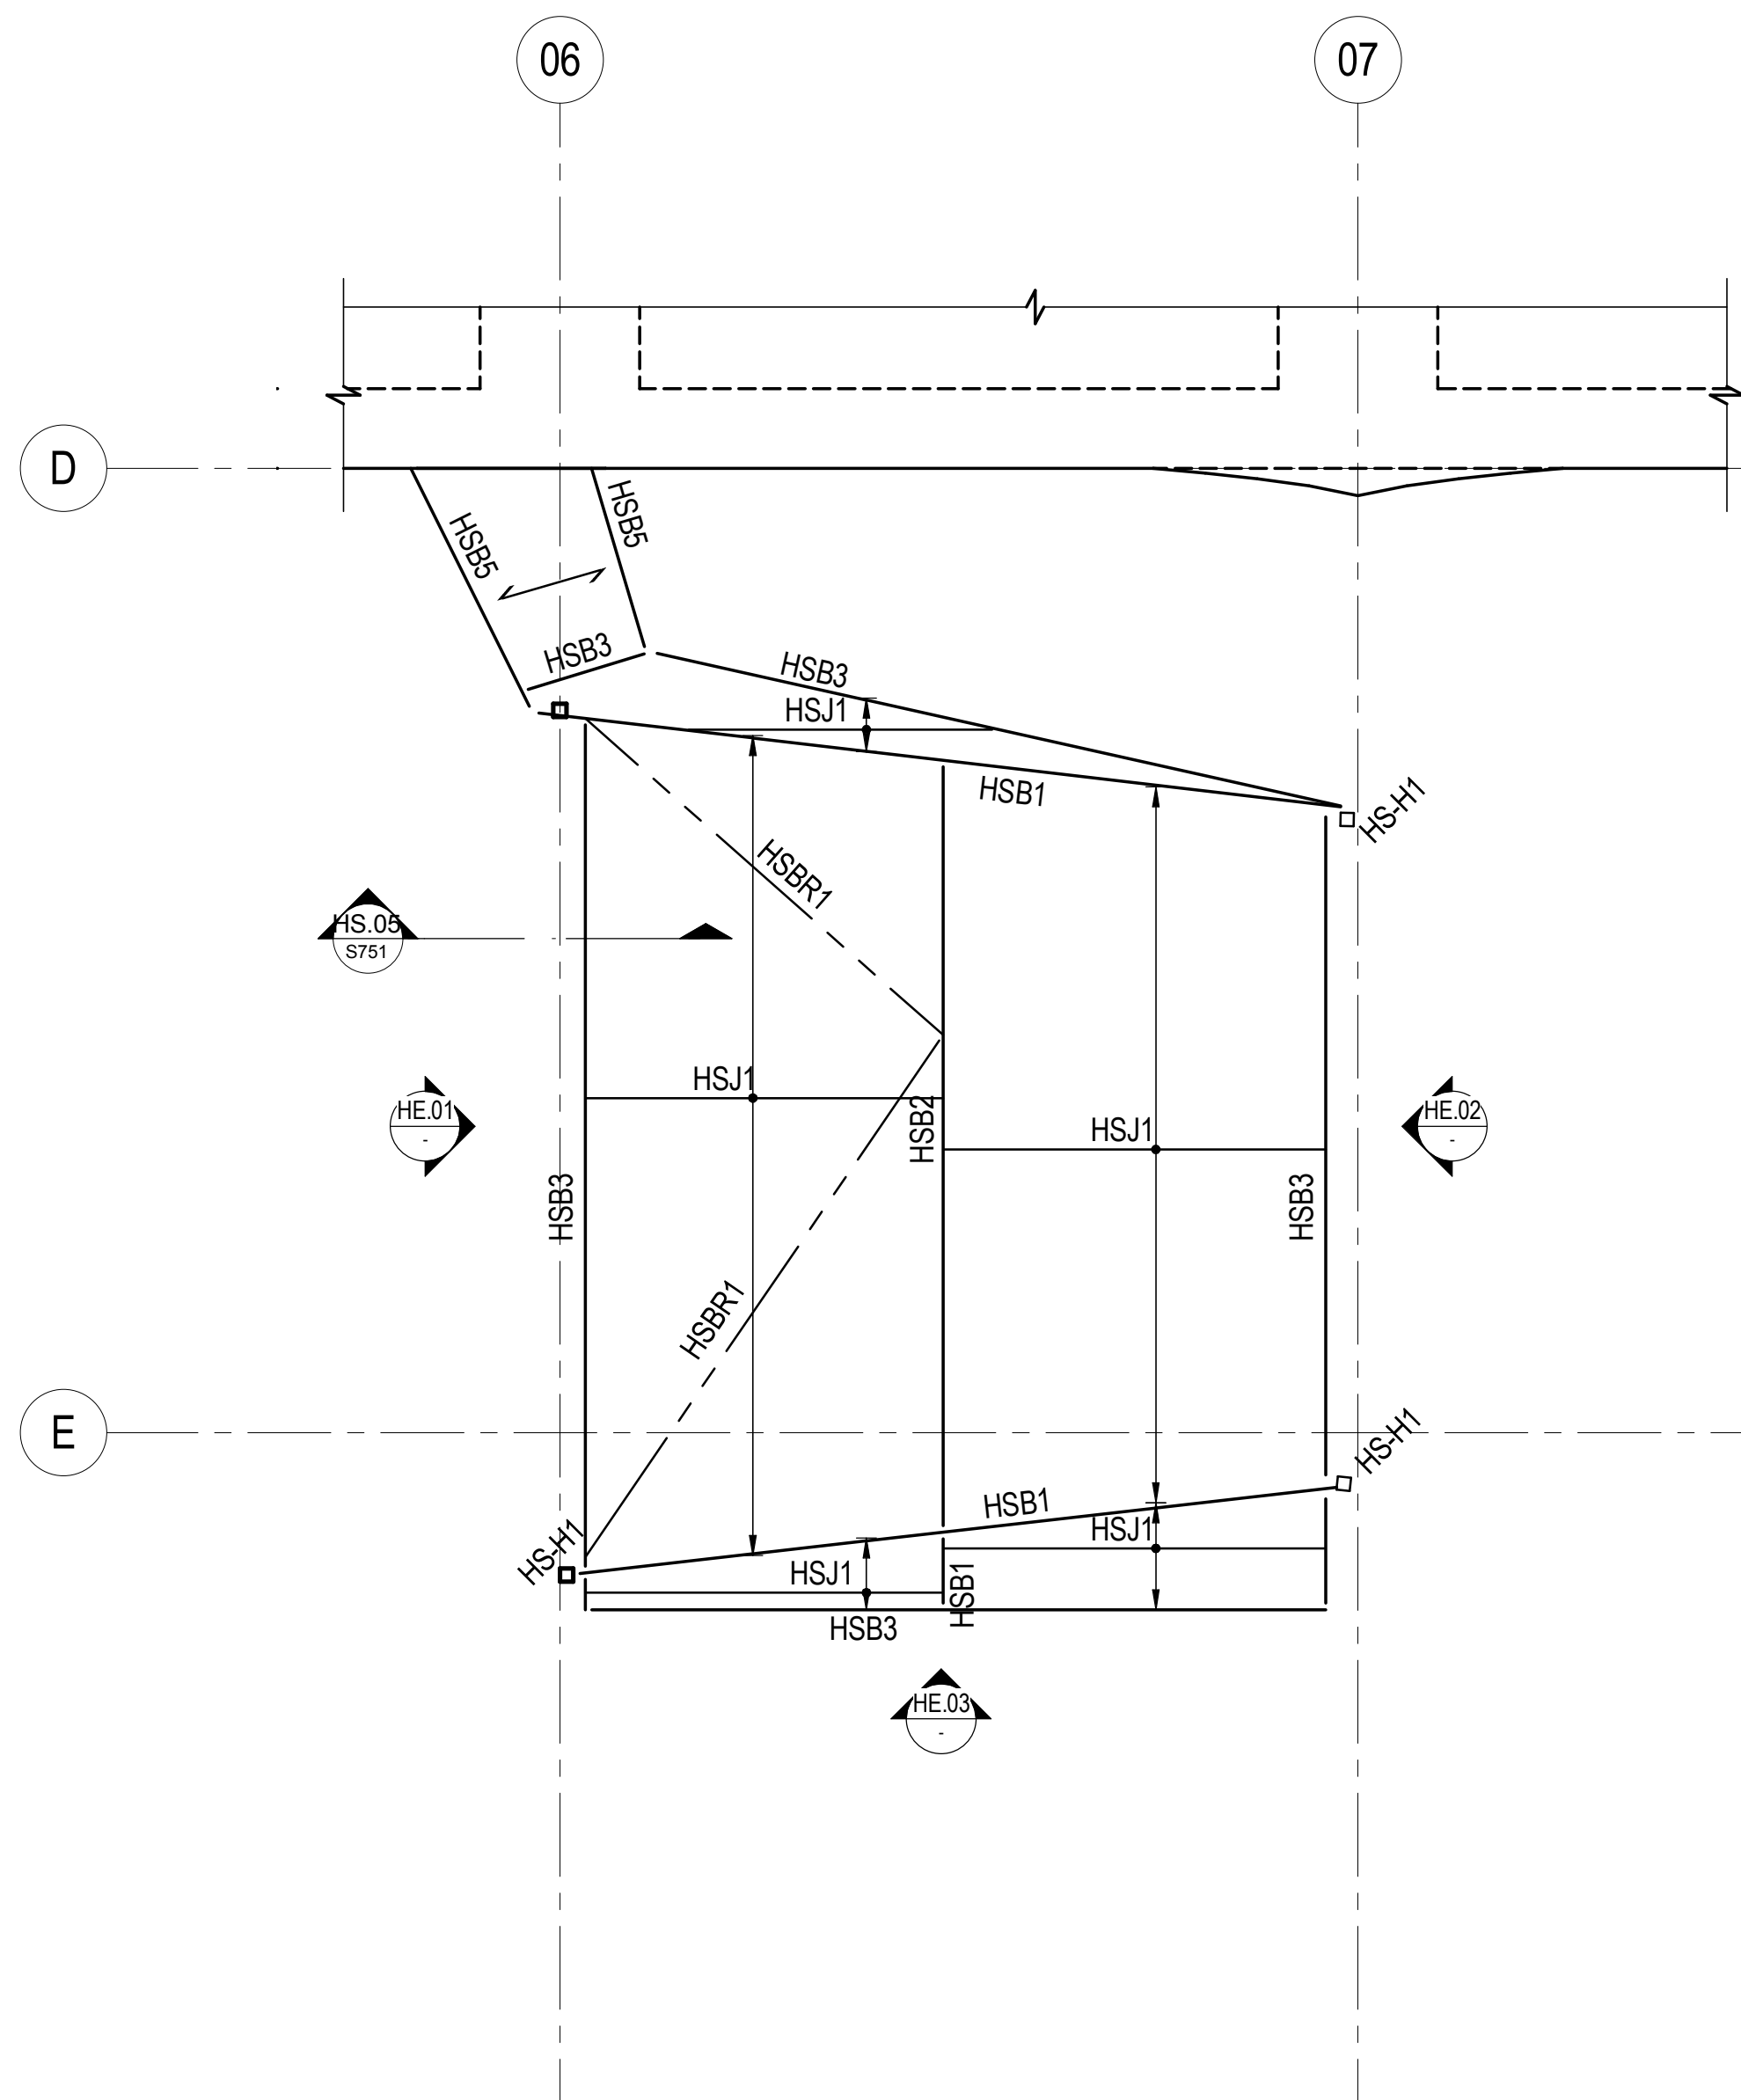


HANGING STUDIO PART PLAN - LEVEL 4
SCALE: 1:50

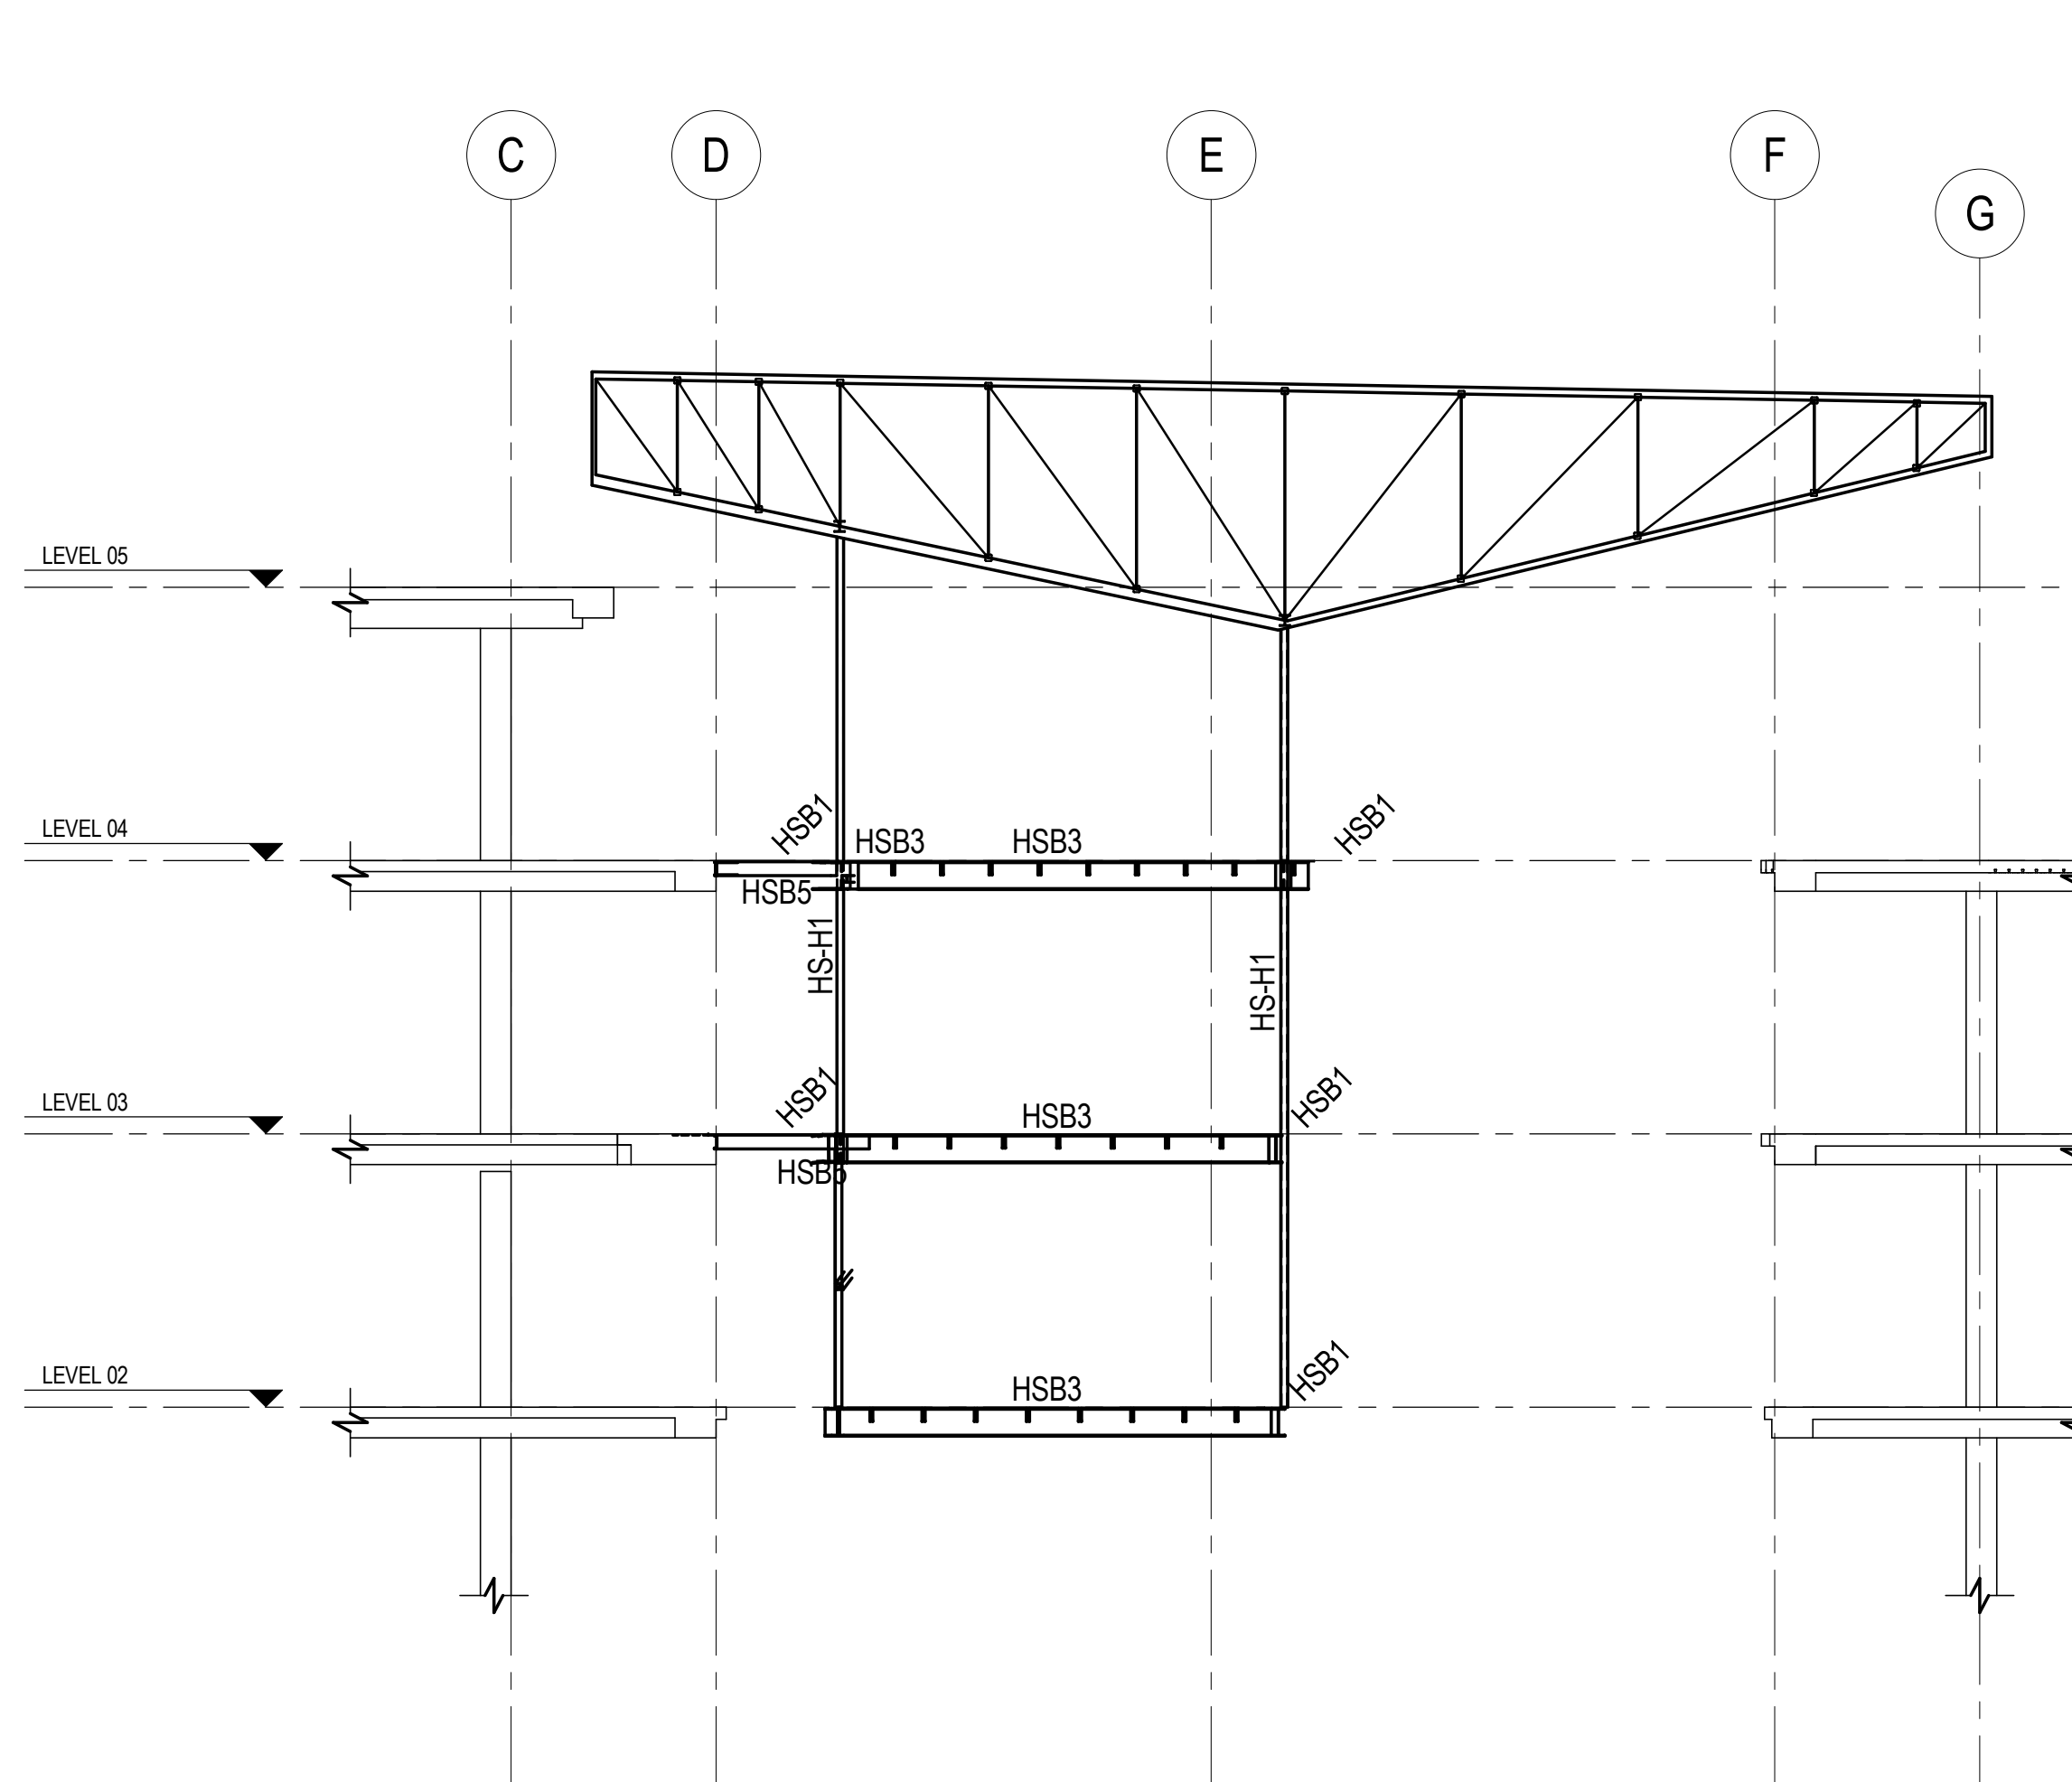

ELEVATION HE.01
SCALE: 1:100
NOTE:
UPPER ROOF FRAMING NOT SHOWN
FOR CLARITY

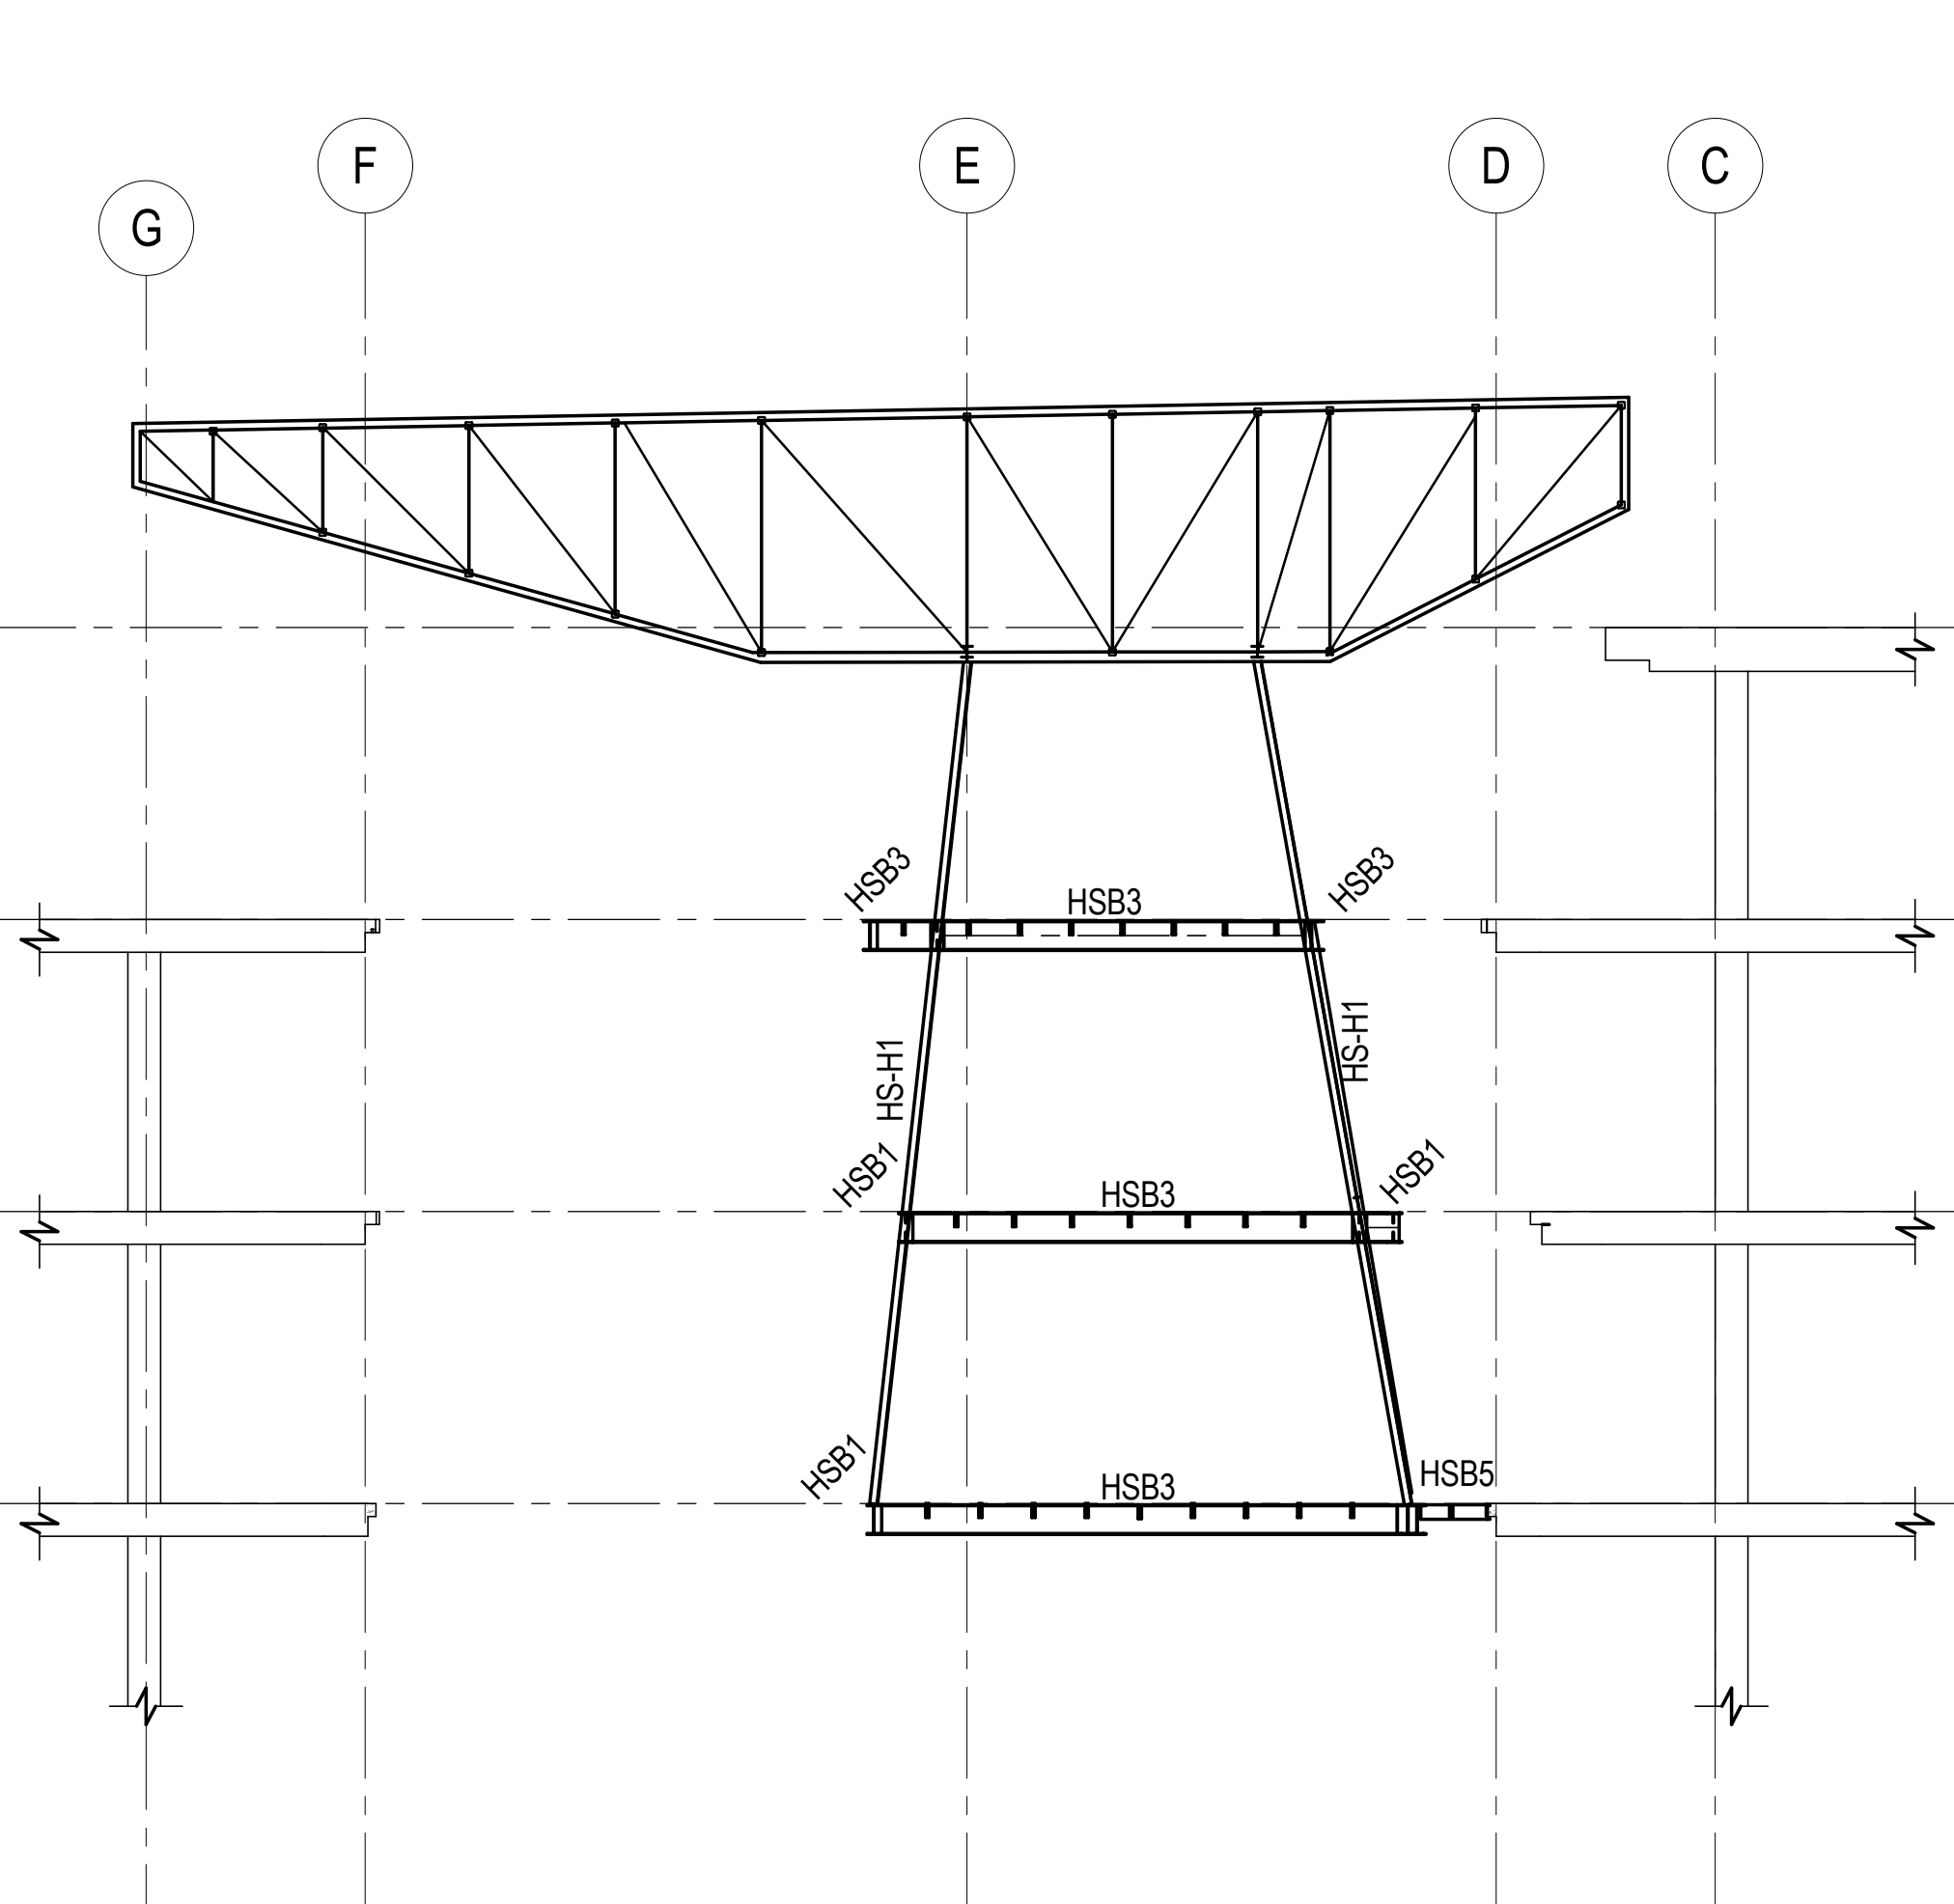

ELEVATION HE.02
SCALE: 1:100
NOTE:
UPPER ROOF FRAMING NOT SHOWN
FOR CLARITY

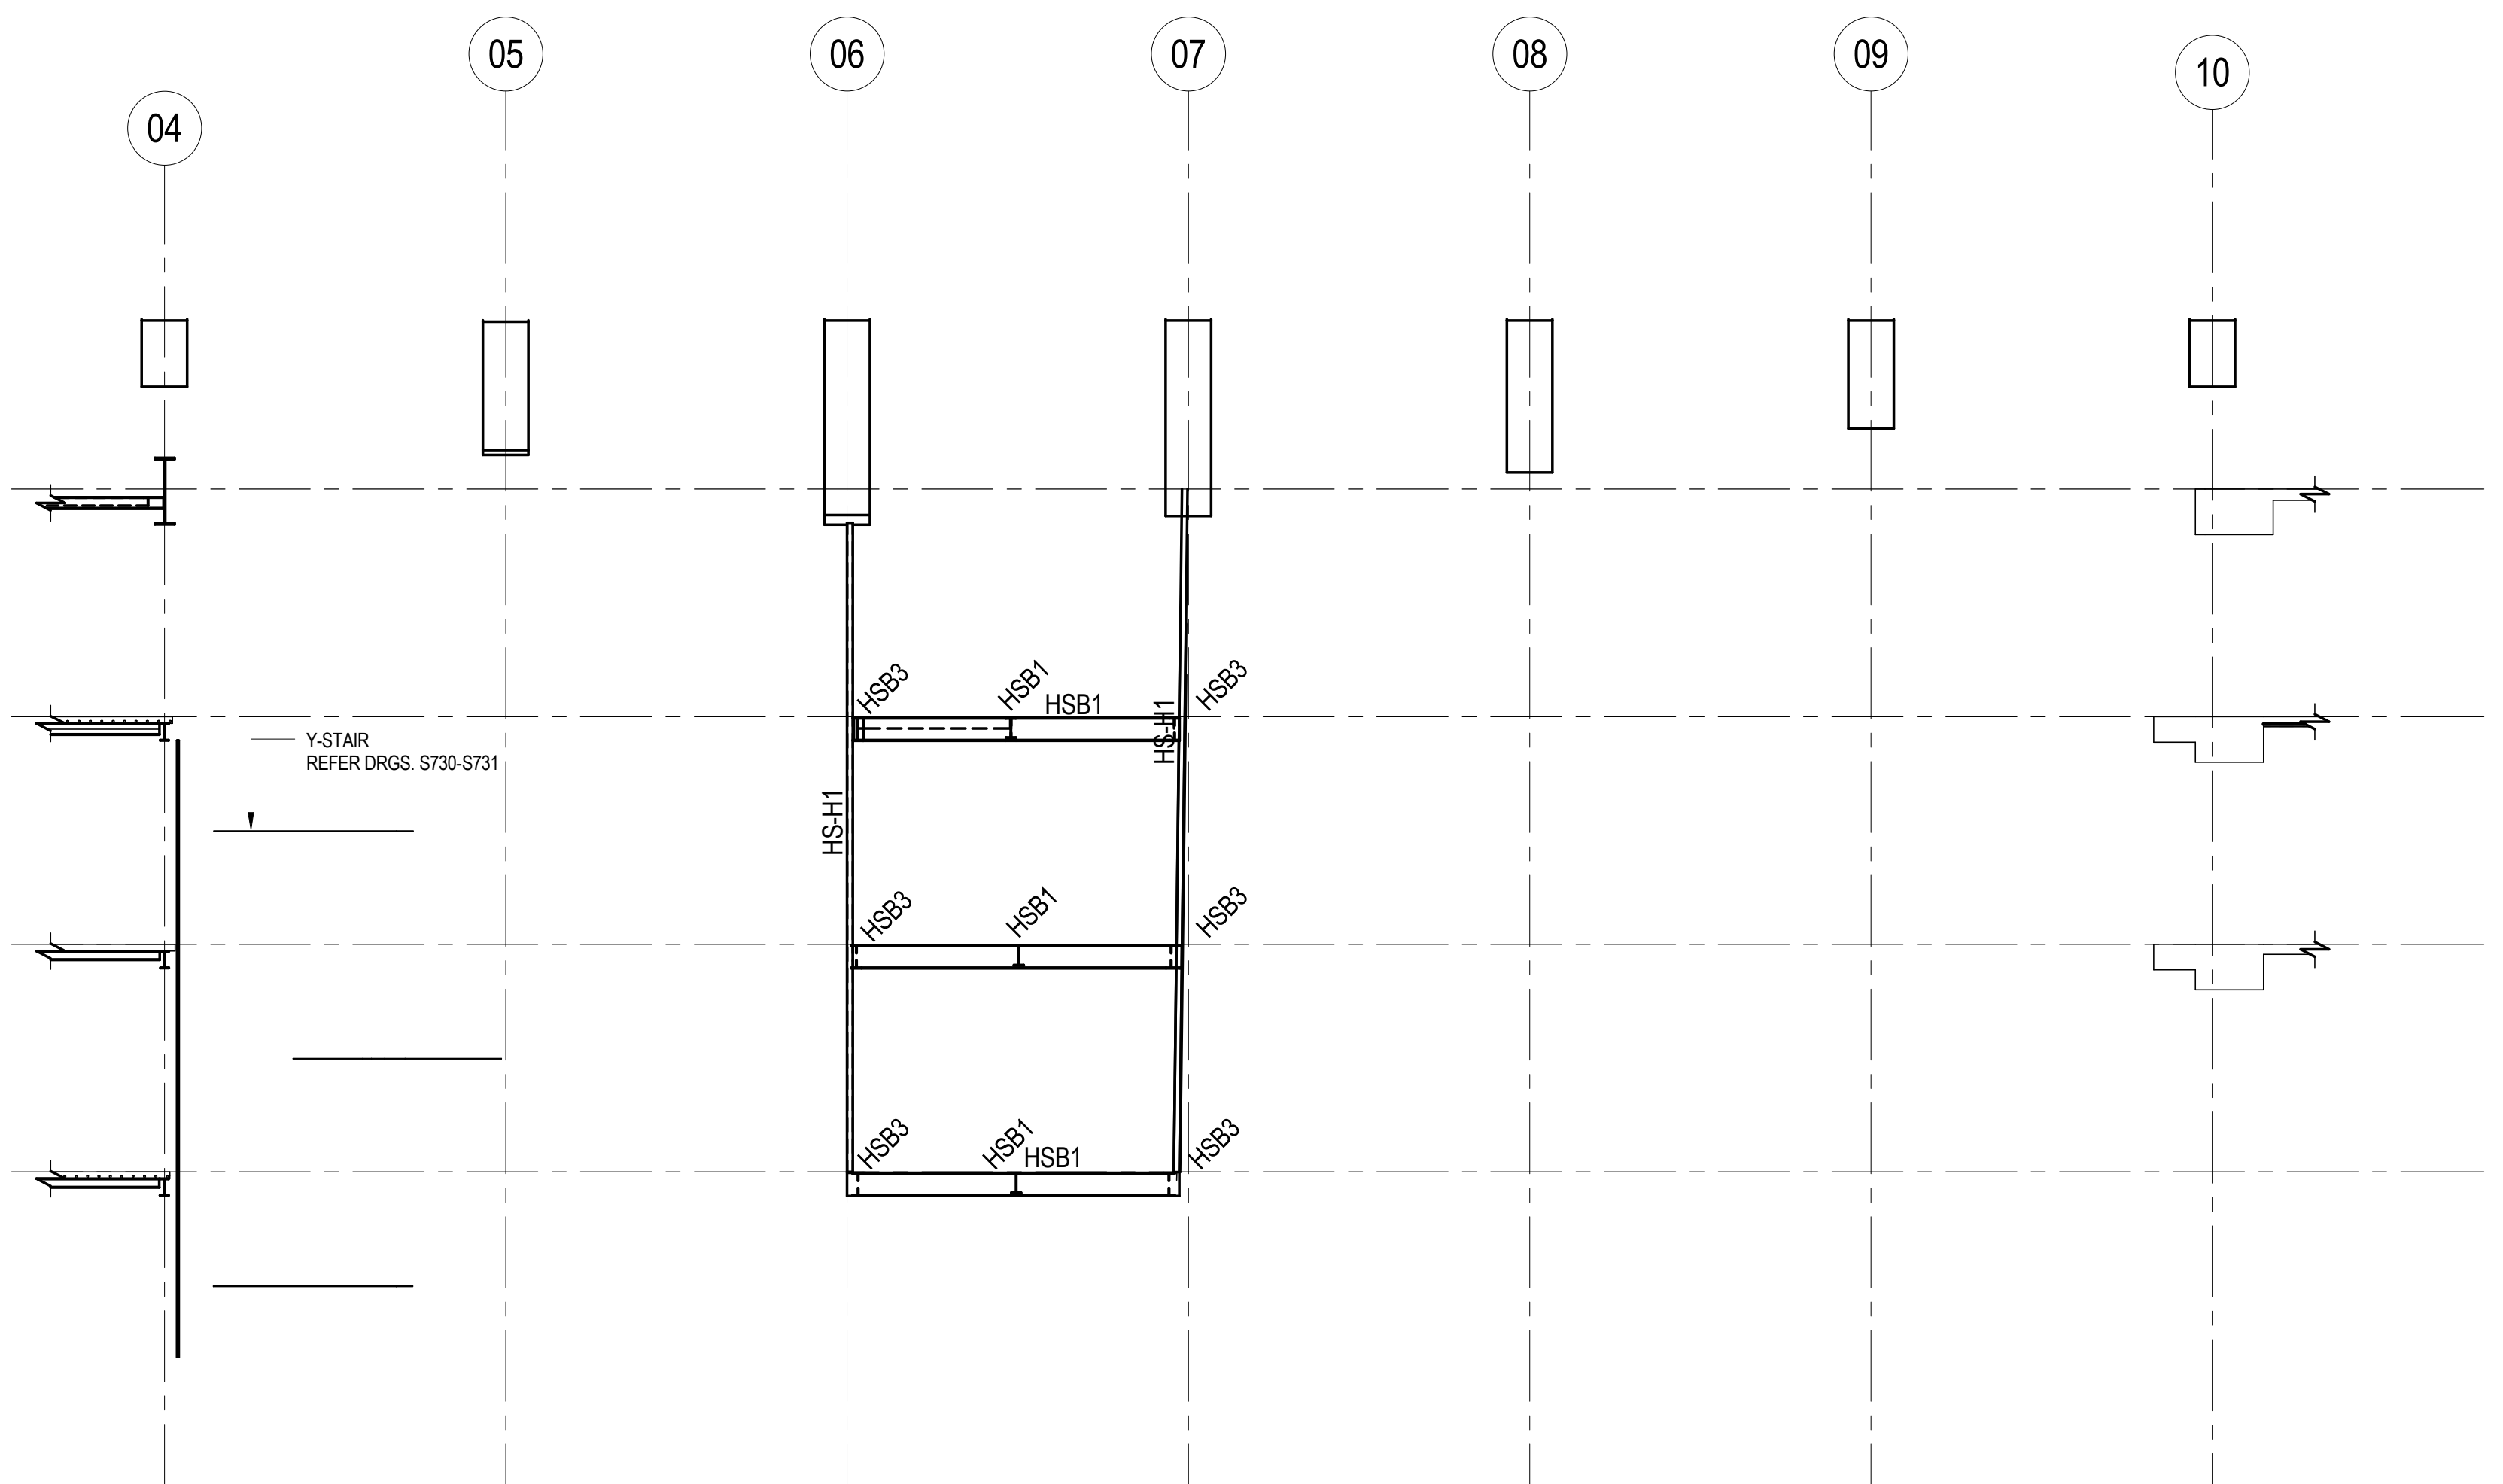

ELEVATION HE.03
SCALE: 1:100
NOTE:
UPPER ROOF FRAMING NOT SHOWN
FOR CLARITY

HANGING STUDIO STEEL BEAM SCHEDULE		
MARK	SIZE	REMARKS
HSB1	410UB60	HANGING STUDIO BEAM
HSB2	360UB50	HANGING STUDIO BEAM
HSB3	410UB60	HANGING STUDIO BEAM
HSB5	200PFC	HANGING STUDIO BEAM
HSBR1	100x100x6.0 SHS	HANGING STUDIO BRACING (BELOW HSJ1)
HSJ1	190x45 F7	HANGING STUDIO JOIST AT 800 MAX. CTS.

HANGING STUDIO STEEL COLUMN SCHEDULE		
MARK	SIZE	REMARKS
HS-H1	100x100x6.0 SHS	HANGER

LEGEND
DENOTES 12mm STEEL PLATE
50x50 EA STIFFENERS AT MAX. 800 CTS.

NOTE:
ALL STEELWORK ON THIS DRAWING TO BE
90 MIN FIRERATED TO ARCHITECT'S
SPECIFICATION

Rev	Description	By	Date	Rev	Description	By	Date	Rev	Description	By	Date	Rev	Description	By	Date
A	CONSTRUCTION ISSUE	BP	14.01.13												
5	TENDER ADDENDUM	WL	09.10.12												
4	TENDER ISSUE	BP	07.09.12												
3	TENDER ISSUE	BP	31.08.12												
2	95% C.D. ISSUE	BP	17.08.12												
1	75% C.D. ISSUE	BP	27.07.12												

CONSTRUCTION ISSUE

0 2000 4000 6000 8000 10000

SCALE INDICATED FOR REFERENCE ONLY. DO NOT SCALE DRAWING.

irwinconsult

Level 3, 289 Wellington Parade South
East Melbourne VIC 3002
t +61 3 9622 9700 f +61 3 9650 6664
mb@irwinconsult.com.au ABN 89 050 214 694

Project
FACULTY OF ARCHITECTURE
BUILDING AND PLANNING

Client
UNIVERSITY OF MELBOURNE
PARKVILLE CAMPUS

Drawing Title
HANGING STUDIO PLAN AND DETAILS -
SHEET 1

Date 04/16/12	Drawn B.P.	Checked N.H.	Approved B.R.
Scales at A0 As indicated	Job No. 09ME0504	Sheet No. S750	Rev. A