

A-1 = 4
A-2 = 2
A-3 = 1
A-4 = 2
A-5 = 1
A-6 = 1
A-7 = 1
B-1 = 4
B-2 = 1
C-1 = 0
C-2 = 1
D-1 = 0

R02 +69.00 m

L05 +65.00 m

L04 +61.00 m

L03 +57.00 m


L02 +53.00 m

L01 +49.20 m

L01 +48.50 m

L01 +47.80 m

G01 +42.09

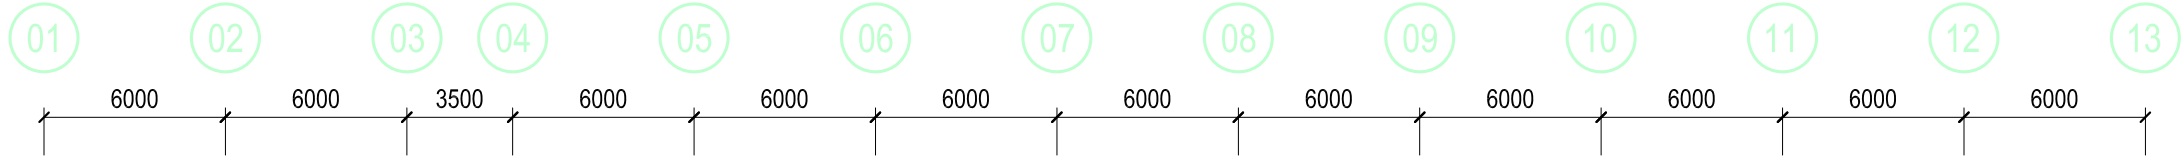

SOUTH ELEVATION - simplified - 1
SCALE 1:200