

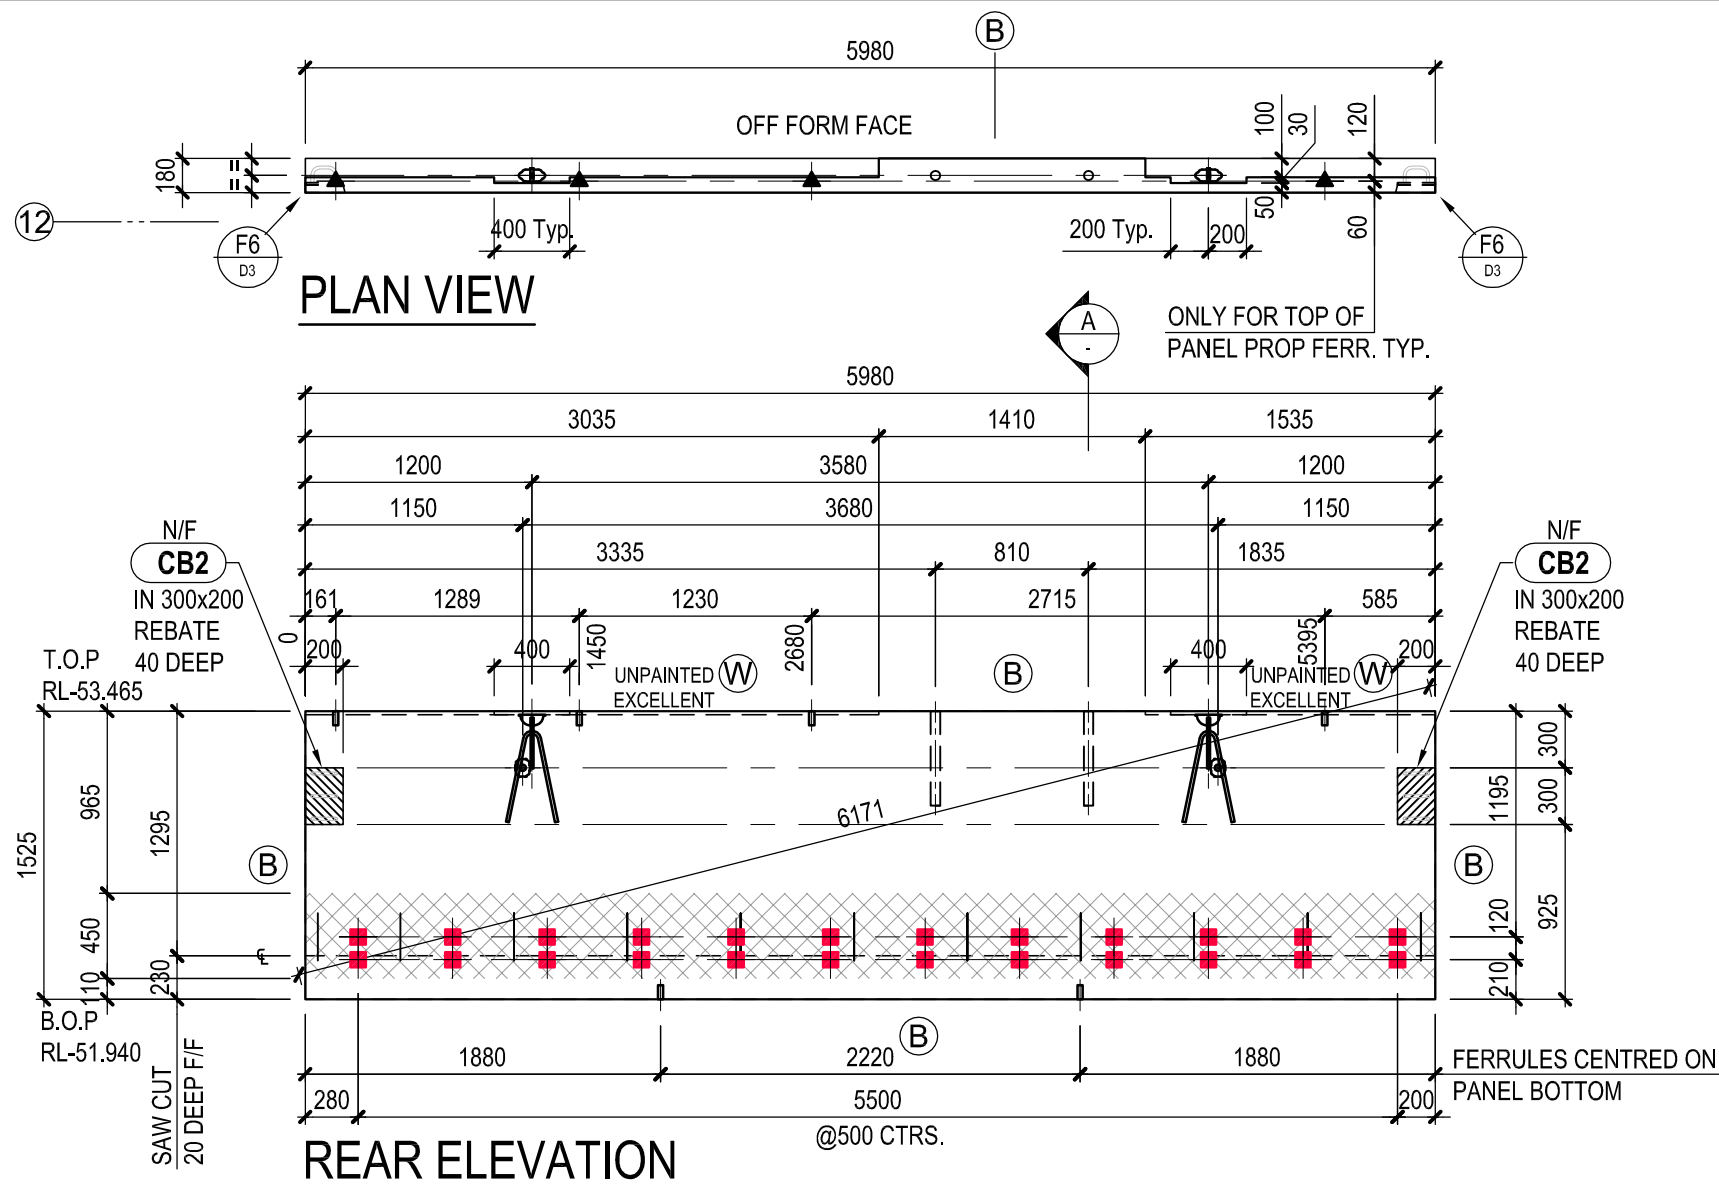


IF IN
DOUBT
ASK

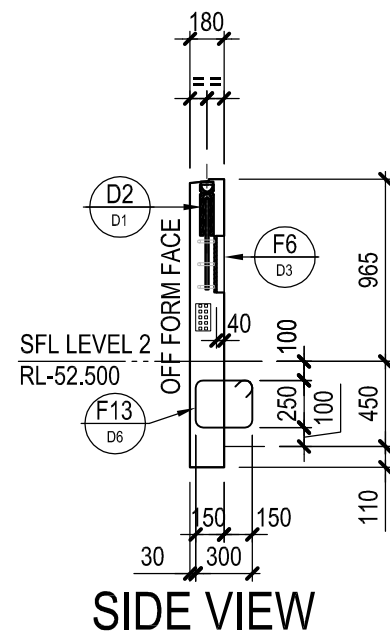

REAR ELEVATION	TROWEL FACE	UNSEEN	STANDARD
FRONT ELEVATION	OFF FORM FACE	UNPAINTED	EXCELLENT

SEALER COATING AS SPECIFIED TO SEEN FACES

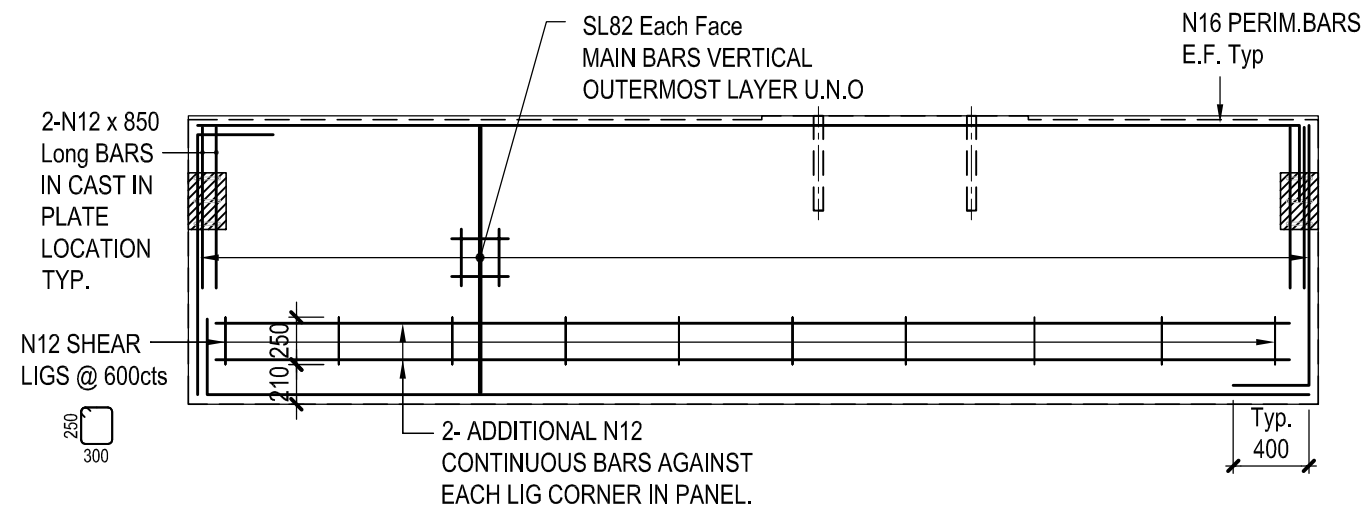

LEGENDS:

SCABBLED FINISH N/F SHOWN THUS -



(Min. AMPLITUDE 10mm)

MIX: 400Q

UM126

C

PANEL THICKNESS

180

CONCRETE GRADE

40Mpa

MIN. COVER INT.

30

MIN. COVER EXT.

30

IDENTITY PLATE

AREA m²

-

VOLUME m³

1.6343

WEIGHT t

4.0859

WEIGHT t
(x 1.2df)

4.903

ROTATION LOAD
(x 1.2df)

-

Y

Z

X

x - 2991

y - 759

z - 90

7t LIFTER SIDE INCLUDING
TENSION BAR

2

7t LIFTER TOP

7t LIFTER FRONT

5t LIFTER FACE TOP

2

CB2 N/F

2

S.DUCT Ø50 x 500

2

FERR. PROP M20 N/F

6

S.B FERR. M20 N/F
(FOR ERECTION)

24

FOR

06/09/2013

FABRICATION

UNI OF MELBOURNE FABP

Masson Road
Parkville VIC 3010



DATE Sept. 2013	SCALE ORIGINAL SHEET SIZE: A3	1:40
DRAWN wojtek	DATE PLOTTED: 06-09-2013	
CHECKED MWS	DRG. NO. 13-670-UM126	1