




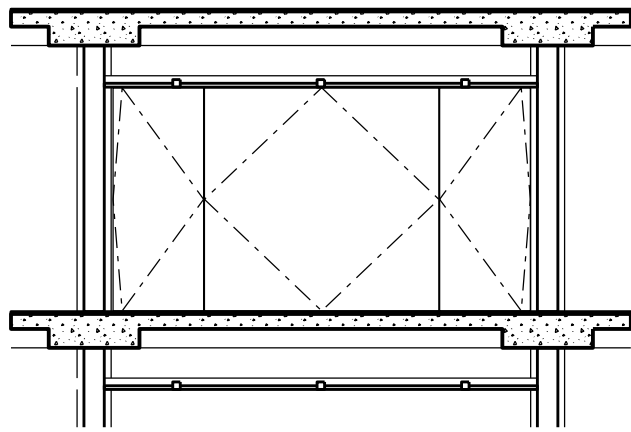


04
ELEVATION
TYPICAL STUDIO
SCALE 1:100

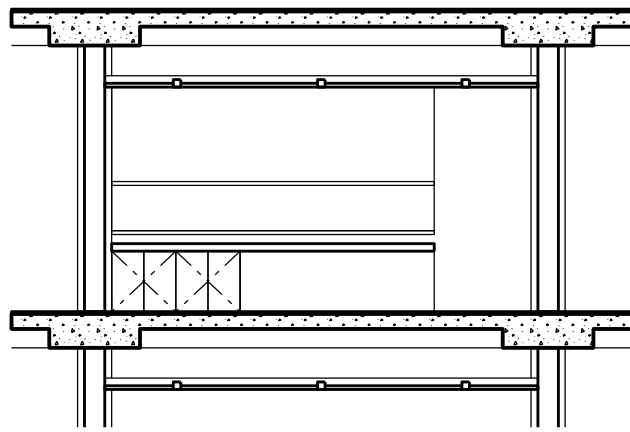


05
ELEVATION
TYPICAL STUDIO
SCALE 1:100

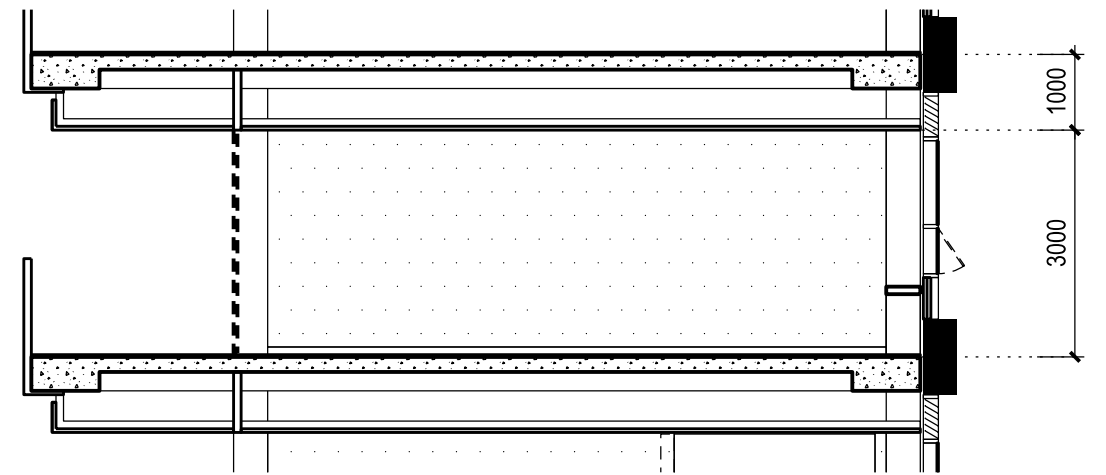


06
SECTION
TYPICAL STUDIO
SCALE 1:100

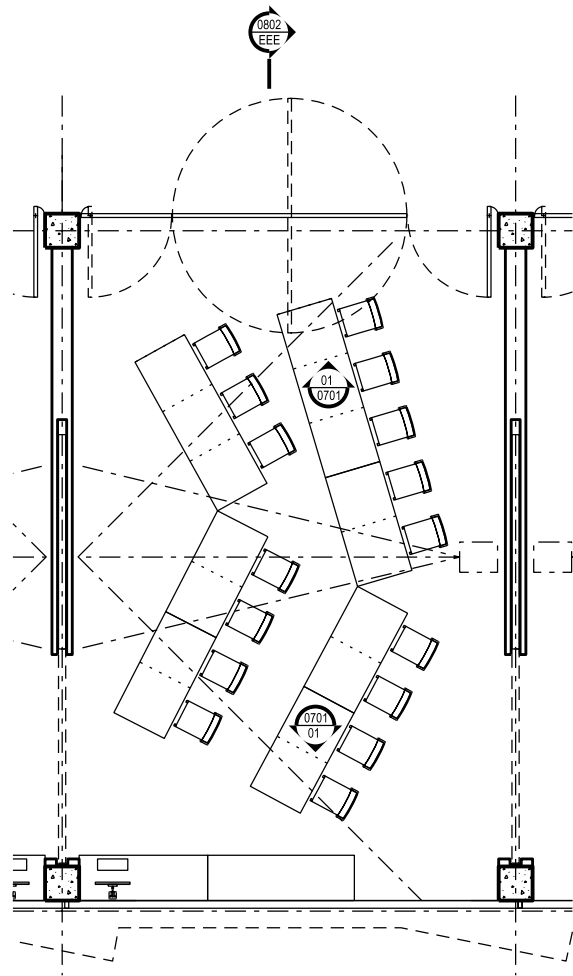

01
PLAN
TYPICAL STUDIO - SOUTH
SCALE 1:100

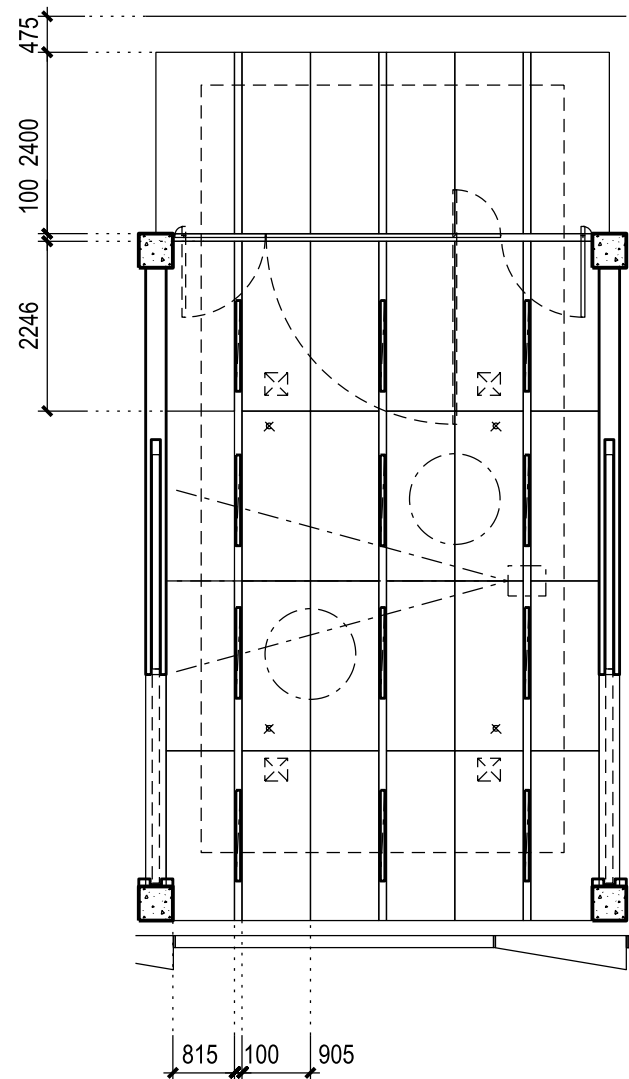

02
REFLECTED CEILING PLAN
TYPICAL STUDIO - SOUTH
SCALE 1:100

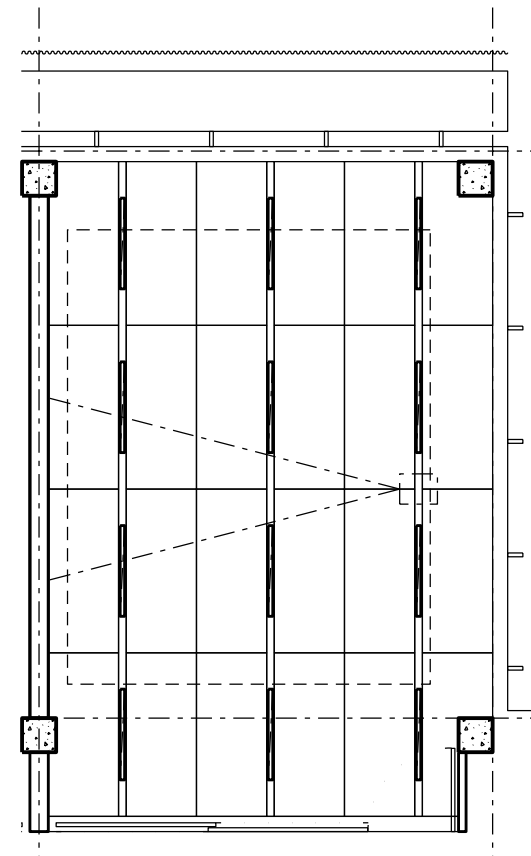

03
REFLECTED CEILING PLAN
TYPICAL STUDIO - NORTH
SCALE 1:100



John Wardle
Architects
Level 10
180 Russell Street
Melbourne Victoria
3000 Australia

Telephone
+61 3 9654 8700
Facsimile
+61 3 9654 8755
Email
johnwardle@johnwardle
architects.com

NADAAA

NADAAA
1920 Washington
Street No.2
Boston
Massachusetts
02118 USA

Telephone
+1 617 541 5540
Facsimile
+1 617 541 5535
Website
nadaaa.com

University of Melbourne
Parkville Campus

Project
Faculty of Architecture Building and Planning

Title
Typical Studio
Plan, Reflected Ceiling Plan & Section



Project No.
0913
Drawing No.
SK

Scale
1:100 @ A3
Revision

Date October 2011 Drwn Co-Ord Chck

FILENAME - \$FILES\$

UNCONTROLLED COPY