


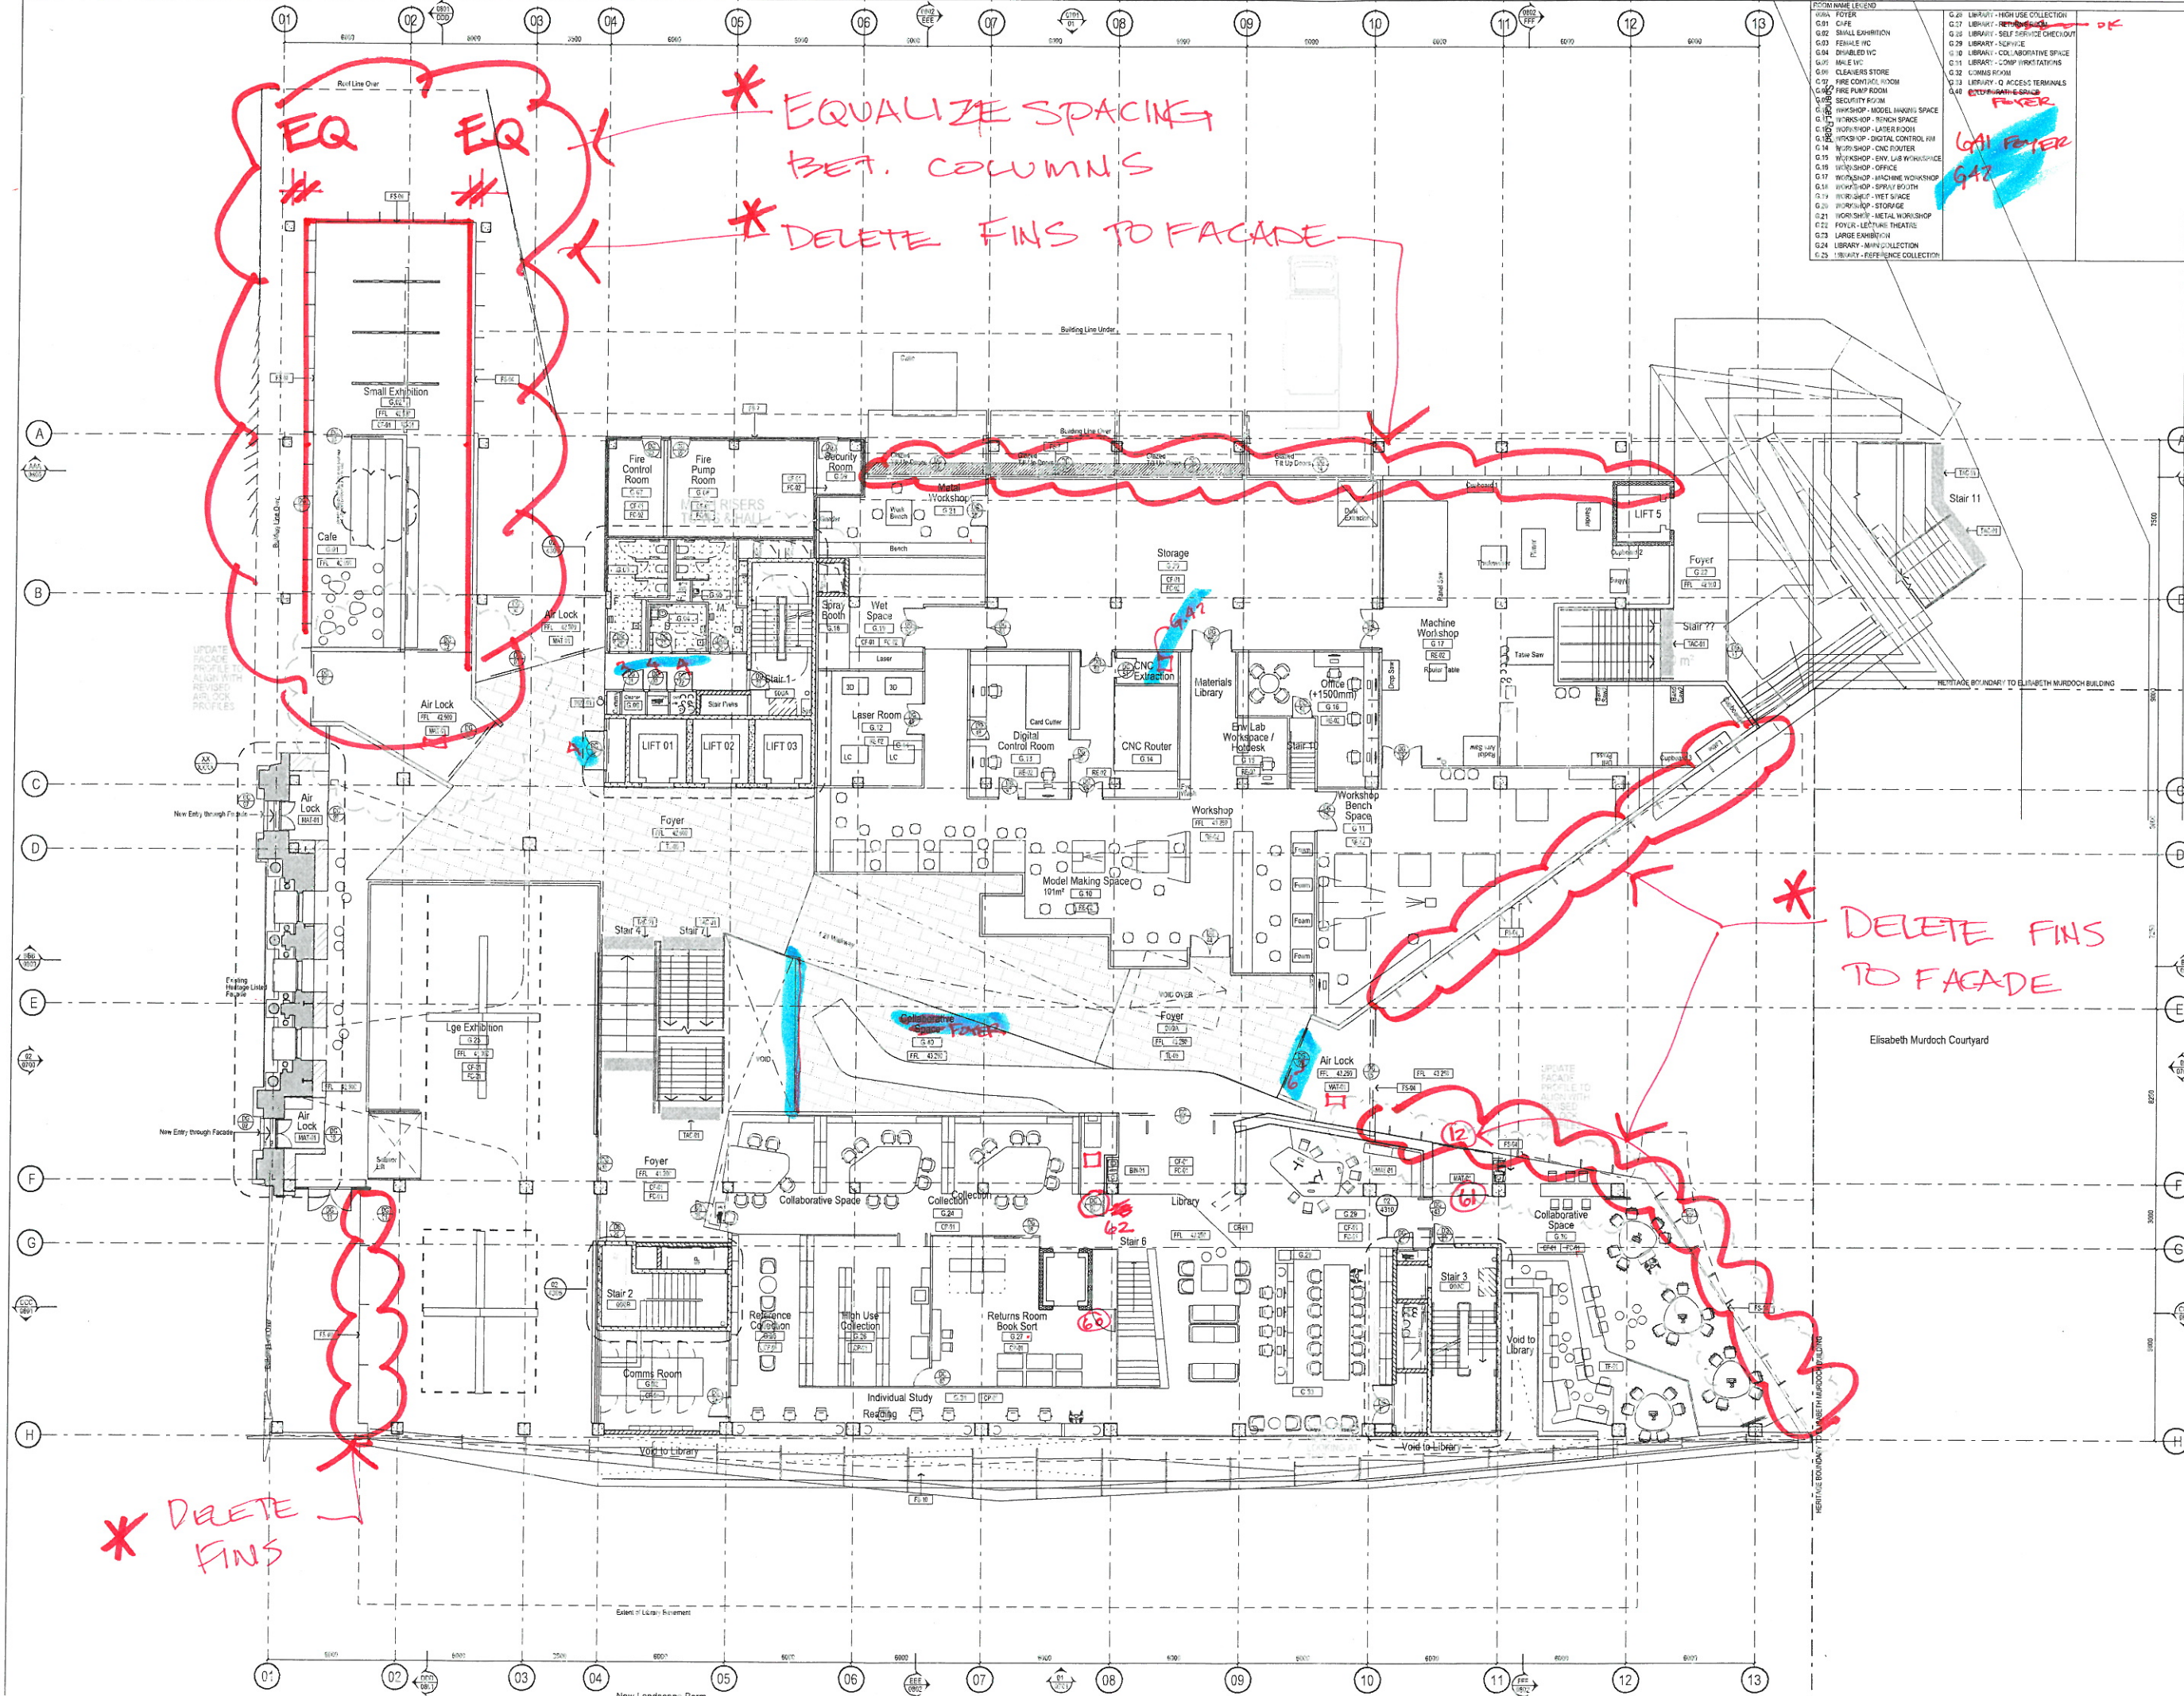

FOCAL AREA LEVELS		
0.01	FOYER	G.05 LIBRARY - HIGH USE COLLECTION
0.02	LOBBY	G.07 LIBRARY - REFERENCE
0.02	SIMILAR EXHIBITION	G.08 LIBRARY - SELF SERVICE CHECKOUT
0.03	FEMALE WC	G.09 LIBRARY - SERVICE
0.04	SHOWER/BATH	G.10 LIBRARY - COLLABORATIVE SPACE
0.05	MALE WC	G.11 LIBRARY - LOW VISIBILITY STAFFS
0.06	CLEANERS STORE	G.12 COMMS ROOM
0.07	RECEPTION AREA, HOUN	G.13 LIBRARY - G ACCESS TERMINALS
0.08	RECEPTION AREA, HOUN	G.14 RECEPTION AREA
0.09	SECURITY POINT	
0.10	WORKSHOP - MODEL MAKING SPACE	
0.11	WORKSHOP - BENCH SPACE	
0.12	WORKSHOP - LATEX ROOM	
0.13	WORKSHOP - DIGITAL CONTROL	
0.14	WORKSHOP - CNC ROUTER	
0.15	WORKSHOP - ELEC LAB WORKSPACE	
0.16	WORKSHOP - OFFICE	
0.17	WORKSHOP - MACHINE WORKSPACE	
0.18	WORKSHOP - SPRAY Booth	
0.19	WORKSHOP - VET SPACE	
0.20	WORKSHOP - STORAGE	
0.21	WORKSHOP - METAL WORKSHOP	
0.22	FOYER - LECTURE THEATRE	
0.23	LARGE EXHIBITION	
0.24	LIBRARY - MAPPING COLLECTION	
0.25	LIBRARY - REFERENCE COLLECTION	

THIS DRAWING IS AN UNCONTROLLED COPY UNLESS STAMPED OTHERWISE

CONTRACTORS SHALL VERIFY THE INFORMATION GIVEN AND NOT BE RESPONSIBLE FOR ANY DISCREPANCIES. ALL SHOWN DIMENSIONS SHALL BE TO FACE UNLESS OTHERWISE SPECIFIED. ALL DIMENSIONS SHALL NOT EXCEED THE DIMENSIONS OF THE BUILDING. THE CONTRACTOR SHALL BE RESPONSIBLE FOR THE PROVISION OF THE BUILDING. THE BUILDING SHALL BE CONSTRUCTED IN ACCORDANCE WITH ALL RELEVANT STANDARDS, SPECIFICATIONS AND REGULATIONS. THE CONTRACTOR SHALL BE RESPONSIBLE FOR THE PROVISION OF THE BUILDING. THE BUILDING SHALL BE CONSTRUCTED IN ACCORDANCE WITH ALL RELEVANT STANDARDS, SPECIFICATIONS AND REGULATIONS.

General Notes

LEGEND

INDICATES STUD WALL PARTITION TYPE. REFER TO WALL SYSTEMS SCHEDULE.

INDICATES BLOCKWORK WALL PARTITION TYPE. REFER TO WALL SYSTEMS SCHEDULE.

INDICATES GLAZED PARTITION WALL TYPE. REFER TO WALL SYSTEMS SCHEDULE.

INDICATES AN ACOUSTIC RATED PARTITION. REFER TO ACOUSTIC CONSULTANT REPORT.

INDICATES A BARRIER SEAL PARTITION. REFER TO WALL SYSTEMS SCHEDULE.

INDICATES A FIRE RATED PARTITION. REFER TO WALL SYSTEMS SCHEDULE.

PAINT FINISH TO WALLS TYPICALLY UNLESS SPECIFIED OTHERWISE.

PAINT FINISH TO DOORS TYPICALLY UNLESS SPECIFIED OTHERWISE.

SKIRTING TYPE FOR EXTERIOR REFER TO INTERIOR ELEVATIONS AND 100 SERIES MATERIALS SCHEDULE.

PARTITION TO FINISH TO FINISHED FACE TO FINISHED FACE TYPICALLY.

INDICATES A SETOUT POINT.

ADDS FLOOR TYPE.

INDICATES CHANGE IN ACCESS FLOOR TYPE.

INDICATES INSULATION TYPE (UNDER ACCESS FLOOR).

INSITU CONCRETE.

PRECAST CONCRETE.

BLOCKWORK/BRICKWORK.

INSULATION.

INDICATES A RECESSED FLOOR BOX.

INDICATES AN ACCESS PANEL.

REVISION TAG.

DOOR NUMBER.

DOOR WITH GLASS TO BE SHOWN WITH DOOR GLASS.

DETAIL CALLOUT.

TO BEET REFERENCE NUMBER.

02	SG	PRELIMINARY DD	-	02.11.11
01	SG	PRELIMINARY DD	-	07.10.11
Rev	Issue	Revision Description	And	Date

NADAAA

NADAAA
180 Russell Street
Level 10
Melbourne
VIC 3000
Australia
Tel: +61 3 9554 8700
www.johnwardlearchitects.com

Telephone
+61 3 442 0332
Facsimile
+61 3 442 1417
Email
nada@nadaaa.com

John Wardle Architects

© 2011 John Wardle Architects
Level 10, 180 Russell Street, Melbourne Victoria 3000 Australia
Tel: +61 3 9554 8700 www.johnwardlearchitects.com

Client
University of Melbourne
Parkville Campus

Project
Faculty of Architecture
Building and Planning

Title
GENERAL ARRANGEMENT
GROUND FLOOR PLAN - G01

Project No
0913

Scale
1:100 @ A3
1:200 @ A2

Revision No
AR1002

Revision
02


Date Issued
25/11

Drawn
C/Old

Checked
C/Old

FILENAME
P:\2009\11\UNIVERSITY OF MELBOURNE BUILDING\G01\G01.dwg

PRELIMINARY ISSUE

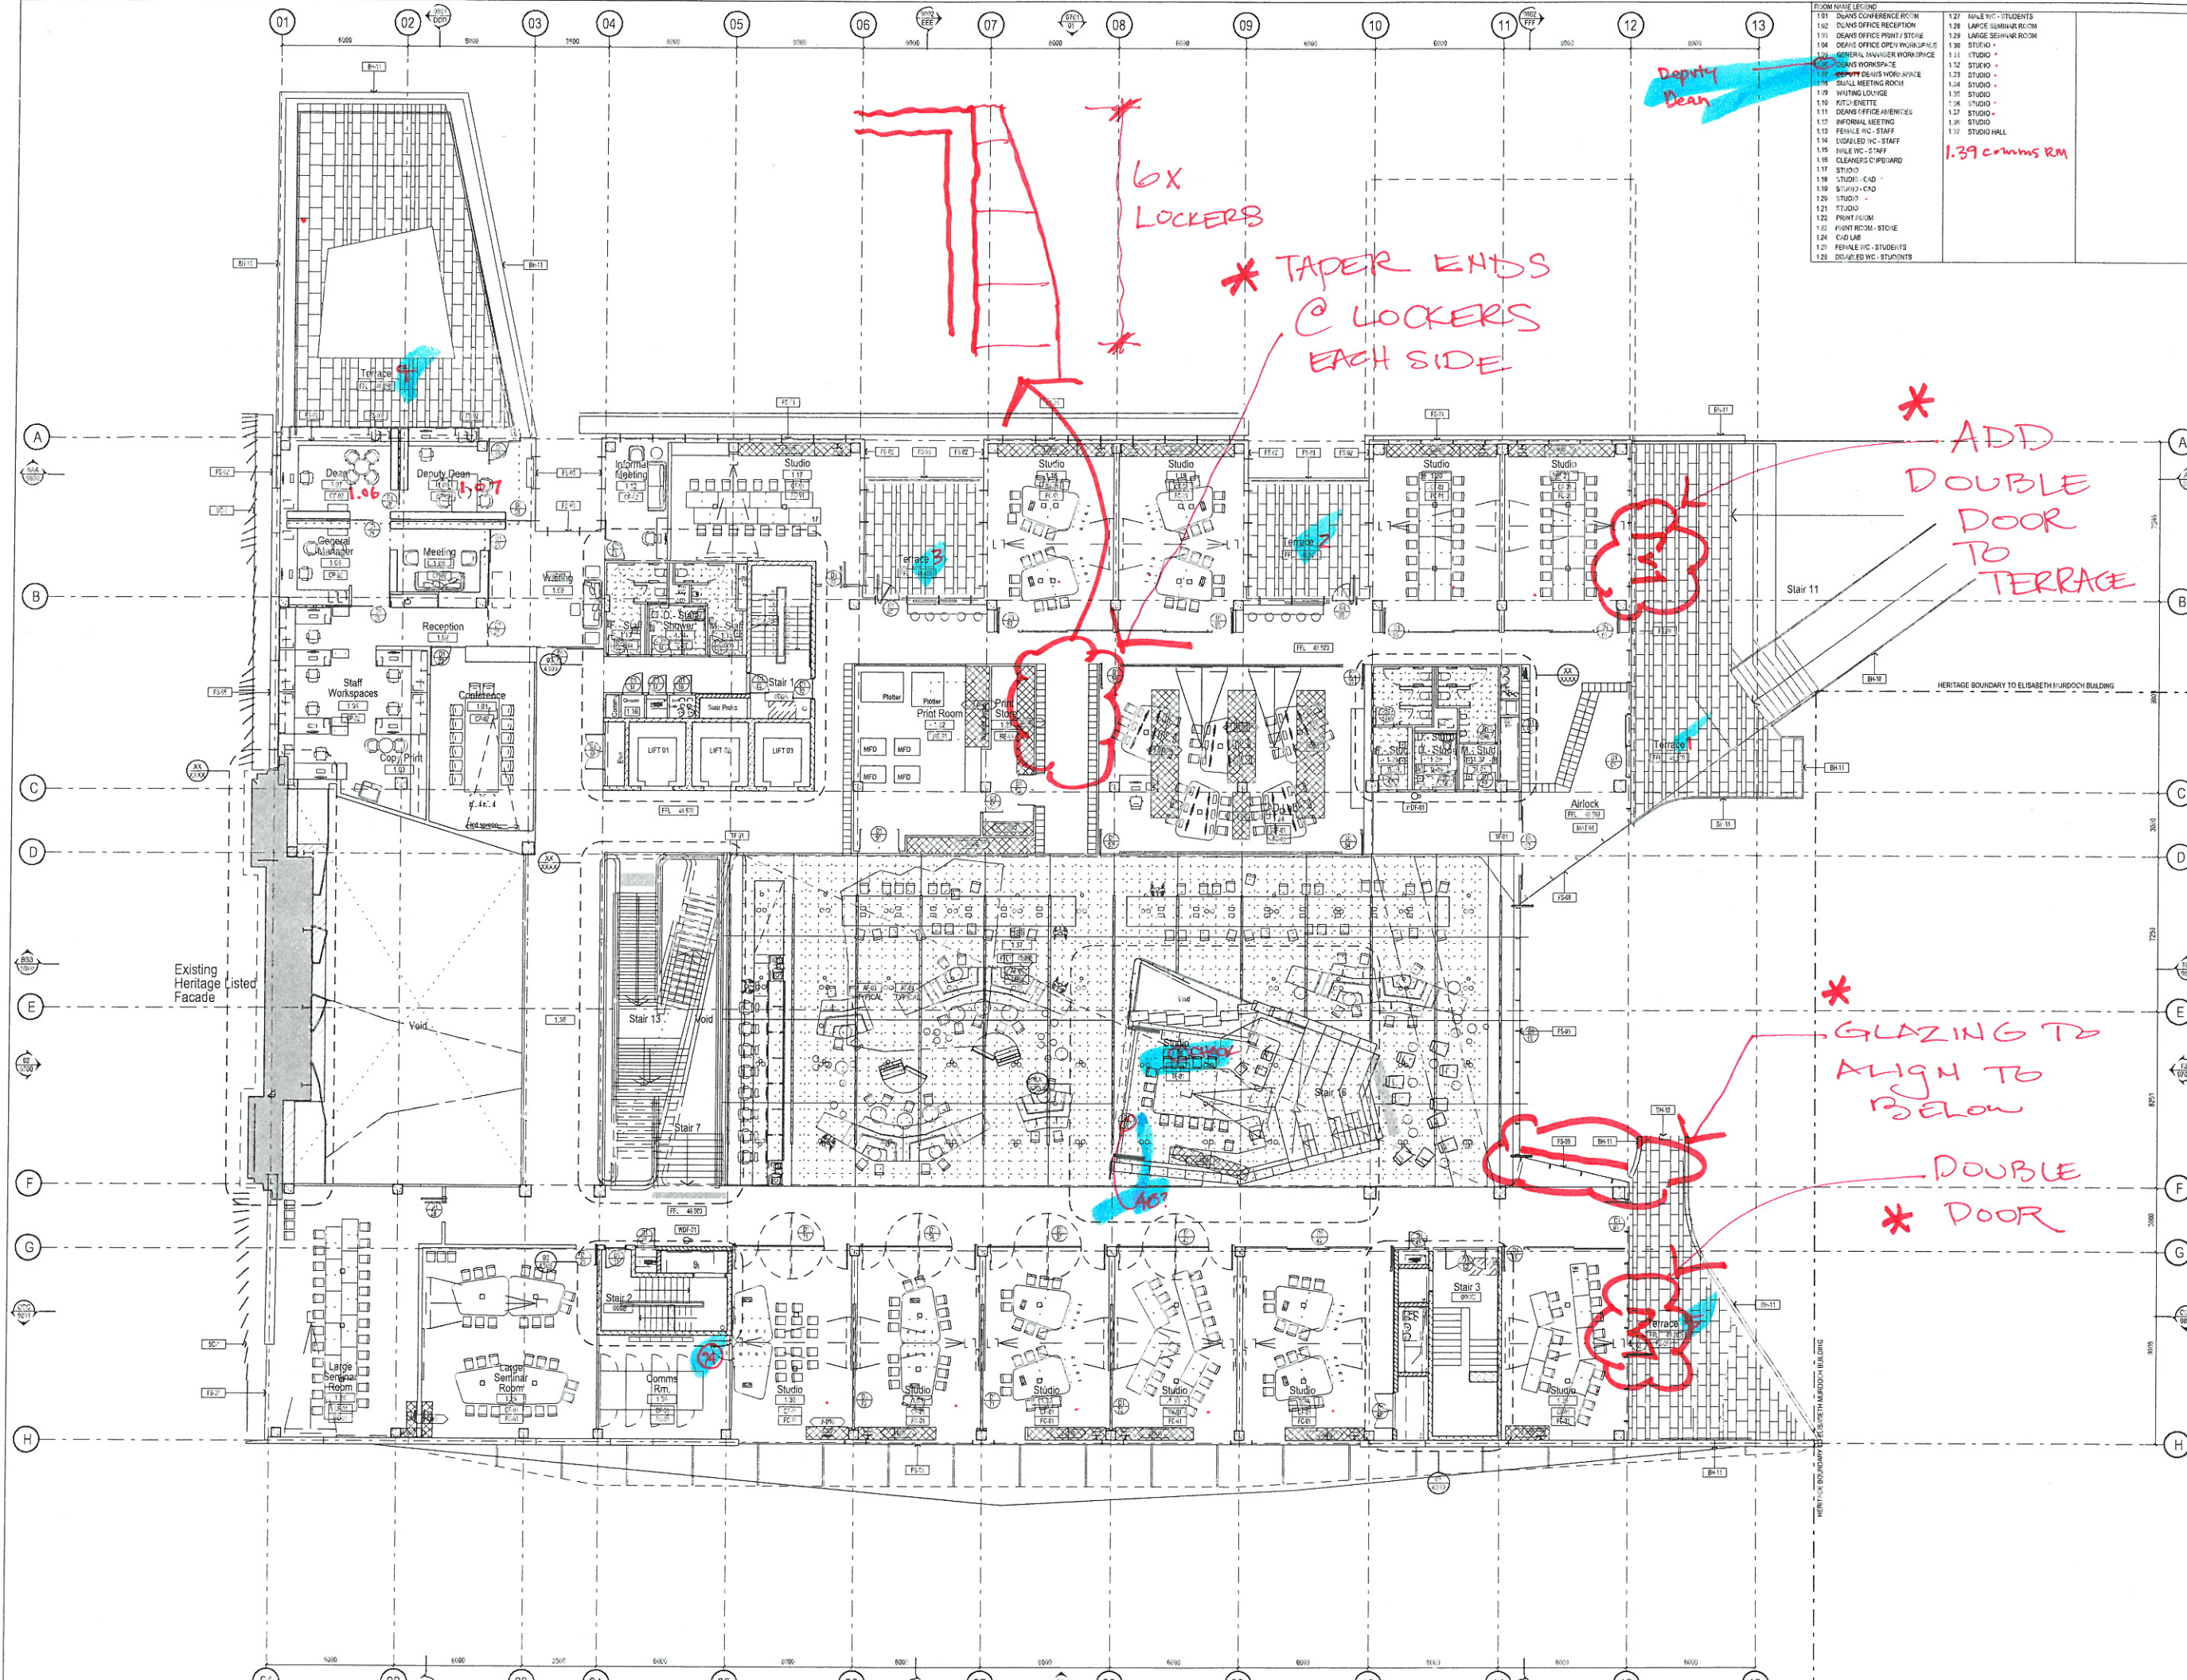

ROOM NAME LEGEND

1.01	DEANS OFFICE RECEPTION	1.27	MALE WC - STUDENTS
1.02	DEANS OFFICE RECEPTION	1.28	LARGE SEMINAR ROOM
1.03	DEANS OFFICE PRINT/STUDIO	1.29	STUDIO
1.04	DEANS OFFICE OPEN WORKSPACE	1.30	STUDIO
1.05	DEANS OFFICE WORKSPACE	1.31	STUDIO
1.06	DEANS OFFICE WORKSPACE	1.32	STUDIO
1.07	DEANS OFFICE WORKSPACE	1.33	STUDIO
1.08	DEANS OFFICE WORKSPACE	1.34	STUDIO
1.09	DEANS OFFICE WORKSPACE	1.35	STUDIO
1.10	DEANS OFFICE WORKSPACE	1.36	STUDIO
1.11	DEANS OFFICE WORKSPACE	1.37	STUDIO
1.12	DEANS OFFICE WORKSPACE	1.38	STUDIO
1.13	DEANS OFFICE WORKSPACE	1.39	STUDIO
1.14	DEANS OFFICE WORKSPACE	1.40	STUDIO
1.15	DEANS OFFICE WORKSPACE	1.41	STUDIO
1.16	DEANS OFFICE WORKSPACE	1.42	STUDIO
1.17	DEANS OFFICE WORKSPACE	1.43	STUDIO
1.18	DEANS OFFICE WORKSPACE	1.44	STUDIO
1.19	DEANS OFFICE WORKSPACE	1.45	STUDIO
1.20	DEANS OFFICE WORKSPACE	1.46	STUDIO
1.21	DEANS OFFICE WORKSPACE	1.47	STUDIO
1.22	DEANS OFFICE WORKSPACE	1.48	STUDIO
1.23	DEANS OFFICE WORKSPACE	1.49	STUDIO
1.24	DEANS OFFICE WORKSPACE	1.50	STUDIO
1.25	DEANS OFFICE WORKSPACE	1.51	STUDIO
1.26	DEANS OFFICE WORKSPACE	1.52	STUDIO

THIS DRAWING IS AN UNCONTROLLED COPY UNLESS STAMPED OTHERWISE

CONTRACTED TO: UNIVERSITY OF MELBOURNE
ALL RIGHTS IN THIS DRAWING ARE RESERVED BY JOHN WARDLE ARCHITECTS
THIS DRAWING IS THE PROPERTY OF JOHN WARDLE ARCHITECTS AND IS NOT TO BE REPRODUCED OR TRANSMITTED IN ANY FORM OR BY ANY MEANS, ELECTRONIC OR MECHANICAL, WITHOUT THE WRITTEN PERMISSION OF JOHN WARDLE ARCHITECTS. ANY UNAUTHORIZED REPRODUCTION OR TRANSMISSION OF THIS DRAWING IS A BREACH OF THE COPYRIGHT ACT 1969 AND MAY BE PROSECUTED.

General Notes

LEGEND

- INDICATES STUD WALL PARTITION TYPE. REFER TO WALL SYSTEMS SCHEDULE
- INDICATES BLOCK WORK WALL PARTITION TYPE. REFER TO WALL SYSTEMS SCHEDULE
- INDICATES GLAZED PARTITION WALL TYPE. REFER TO WALL SYSTEMS SCHEDULE
- INDICATES AN ADJUSTABLE PARTITION. REFER TO ACOUSTIC CONSULTANT REPORT
- INDICATES A SLAVE SEAL PARTITION. REFER TO WALL SYSTEMS SCHEDULE
- INDICATES A FINE MESH PARTITION. REFER TO WALL SYSTEMS SCHEDULE
- PAINT FINISH TO WALLS TYPICALLY UNLESS SPECIFIED OTHERWISE
- PAINT FINISH TO DOORS TYPICALLY UNLESS SPECIFIED OTHERWISE
- SKIRTING TYPE FOR EXTERIOR REFER TO INTERNAL ELEVATIONS SECTION SERIES & MATERIALS SCHEDULE
- PARTITION SETBACKS DIMENSIONED FROM FINISHED FACE TO FINISHED FACE TYPICALLY
- INDICATES A SETOUT POINT
- ACCESS FLOOR TYPE
- INDICATES CHANGE IN ACCESS FLOOR TYPE
- INSULATION TYPE (UNDER ACCESS FLOOR)
- INSITU CONCRETE
- PRECAST CONCRETE
- BLOCKWORK / MASONRY
- INDICATES A RECESSED FLOOR BOX
- INDICATES AN ACCESS PANEL
- REVISION TAG
- ACTUAL LEVEL (e.g. 1.2)
- DOOR NUMBER
- DETAIL CALLOUT
- SHEET REFERENCE NUMBER

01	SG	PRELIMINARY DD	22.11.11
01	SG	PRELIMINARY DD	07.12.11

Rev Issue Revision Description And Date

NADAAA

NADAAA
1820 Washington
Boston, MA 02118
Telephone: +1 617 442 4212
Fax: +1 617 442 1417
Email: nadaaa@nadaaa.com

John Wardle Architects

© 2011 John Wardle Architects
Level 10, 180 Russell Street, Melbourne Victoria 3000 Australia
Tel: +613 9554 8700 www.johnwardlearchitects.com

Client: University of Melbourne
Parkville Campus

Project: Faculty of Architecture
Building and Planning


Title: GENERAL ARRANGEMENT
LEVEL 01 FLOOR PLAN - L01

Project No:	0913	Scale:	1:100 @ A2
Drawing No:	AR1003	Revision:	02

Date: May 2011 Drawn: En-Old: Check: Club

FILEPATH: P:\2009\112 UNIMelb Architecture Building\CAD\31 Melbourne\311 Progs\AR1003

PRELIMINARY ISSUE

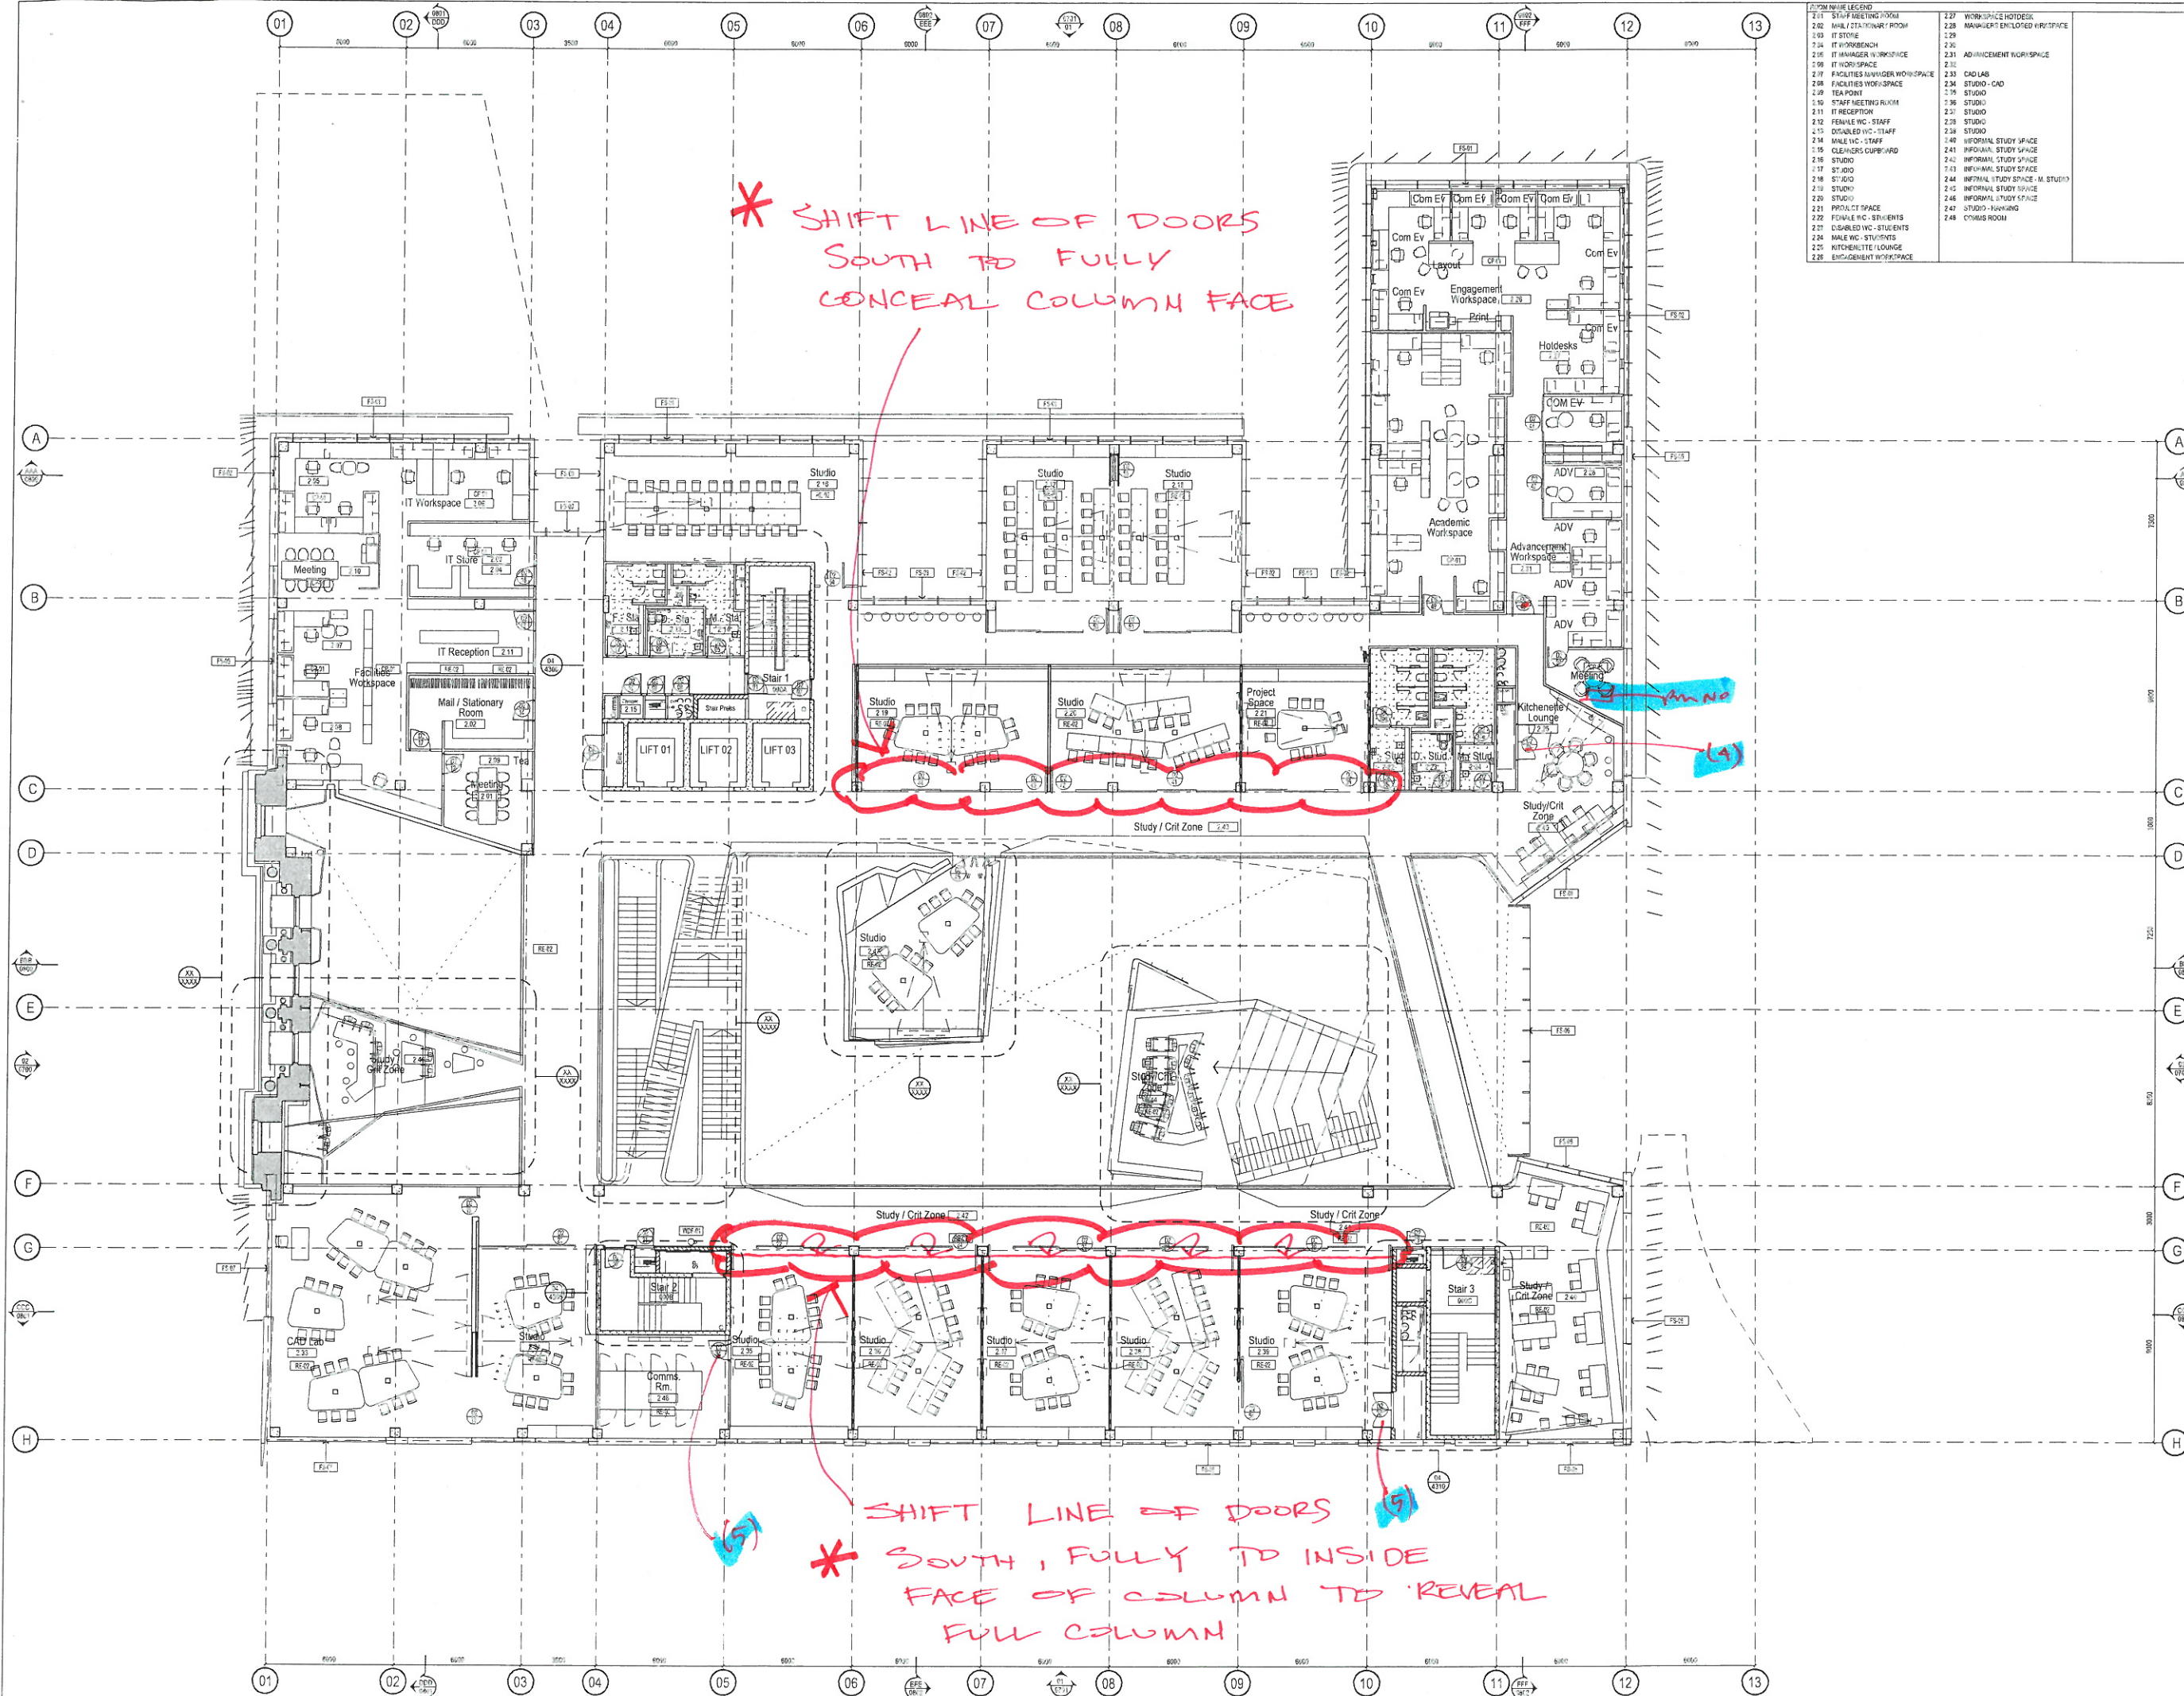

2:00	MEAL LEGEND	
2:10	STAFF MEETING ROOM	2:27 WORKSPACE HOTDESK
2:12	MAIL ROOM	2:28 MANAGER ENCLOSED WORKSPACE
2:13	IT STORAGE	2:30
2:14	IT WORKBENCH	2:36
2:16	IT MANAGER WORKSPACE	2:31
2:17	IT WORKSPACE	2:32
2:18	FACILITIES MANAGER WORKSPACE	2:33 CAD LAB
2:19	FACILITIES WORKSPACE	2:34 STUDIO - CAD
2:20	TEAM POINT	2:35 STUDIO
2:21	STAFF MEETING ROOM	2:36 STUDIO
2:11	RECEPTION	2:37 STUDIO
2:12	FEMALE WC - STAFF	2:38 STUDIO
2:13	DISABLED WC - STAFF	2:39 STUDIO
2:14	MAIL WC - STAFF	2:40 INFORMATION STUDY SPACE
2:15	CLEANING CUPBOARD	2:41 INFORMATION STUDY SPACE
2:16	STUDIO	2:42 INFORMATION STUDY SPACE
2:17	STUDIO	2:43 INFORMATION STUDY SPACE
2:18	STUDIO	2:44 INFORMATION STUDY SPACE - M. STUDIO
2:19	STUDIO	2:45 INFORMATION STUDY SPACE
2:20	STUDIO	2:46 INFORMATION STUDY SPACE
2:21	PROJECTOR SPACE	2:47 STUDIO - HARKING
2:22	FEMALE WC - STUDENTS	2:48 STUDIOS
2:23	DISABLED WC - STUDENTS	
2:24	MALE WC - STUDENTS	
2:25	KITCHENETTE LOUNGE	
2:26	FOURTH FLOOR ENTRANCE	

THIS DRAWING IS AN UNCONTROLLED COPY / UNLESS STAMPED OTHERWISE

CONTRACTORS SHALL VERIFY ALL DIMENSIONS BEFORE ANY WORK COMMENCES
ALL SHOT OF WORK SHALL BE SUBMITTED TO THE SUPERINTENDENT FOR APPROVAL
SHALL NOT COMMENCE WORK UNTIL THE SURFACE OF THE EXISTING TOP OF FINISHED GRADE
BY THE CONSULTANT PROVIDED UNDER THE MAIN CONTRACT HAS BEEN PRELIMINARILY REVIEWED
THE DRAWING INDICATES THE LOCATION OF THE EXISTING TOP OF FINISHED GRADE
AND THE EXISTING TOP OF FINISHED GRADE IS SHOWN IN THE PLAN

General Notes

LEGEND

105.20 INDICATES STUD WALL PARTITION TYPE. REFER TO WALL SYSTEMS SCHEDULE

106.20 INDICATES BLOCKWORK WALL PARTITION TYPE. REFER TO WALL SYSTEMS SCHEDULE

107.20 INDICATES GLAZED PARTITION WALL TYPE. REFER TO WALL SYSTEMS SCHEDULE

A 108.20 INDICATES AN ACUSTIC RATED PARTITION. REFER TO ACUSTIC CONSULTANT REPORT

S 109.20 INDICATES A SIKRE SEAL PARTITION. REFER TO WALL SYSTEMS SCHEDULE

F 110.20 INDICATES A FIRE RATED PARTITION. REFER TO WALL SYSTEMS SCHEDULE

88.20 PAINT FINISH TO WALLS TYPICALLY UNLESS SPECIFIED OTHERWISE

PE 20 PAINT FINISH TO CEILING TYPICALLY UNLESS SPECIFIED OTHERWISE

89.20 SKRATING TYPE FOR EXTERIOR REFER TO INTERNAL ELEVATIONS ART100 SERIES & MATERIALS SCHEDULE

111.20 PARTITION SETOUTS (DIMENSIONED) FROM FINISHED FACE TO FINISHED FACE TYPICALLY

112.20 INDICATES A SETOUT POINT

113.20 ACCESS FLOOR TYPE

114.20 INDICATES CHANGE IN ACCESS FLOOR TYPE

115.20 INSULATION TYPE (UNDER ACCESS FLOOR)

116.20 IN-SITU CONCRETE

117.20 PRECAST CONCRETE

118.20 BLOCKWORK/MASONRY

119.20 INSULATION

120.20 INDICATES A RECESSED FLOOR BOX

121.20 INDICATES AN ACCESS PANEL

122.20 REFLECTION TAG

123.20 DOOR

124.20 DOOR NUMBER

125.20 DOOR SWING TO DOOR WITHIN DOOR

126.20 DOOR SWING TO DOOR WITHIN DOOR

271.20 DOOR SWING TO DOOR WITHIN DO