


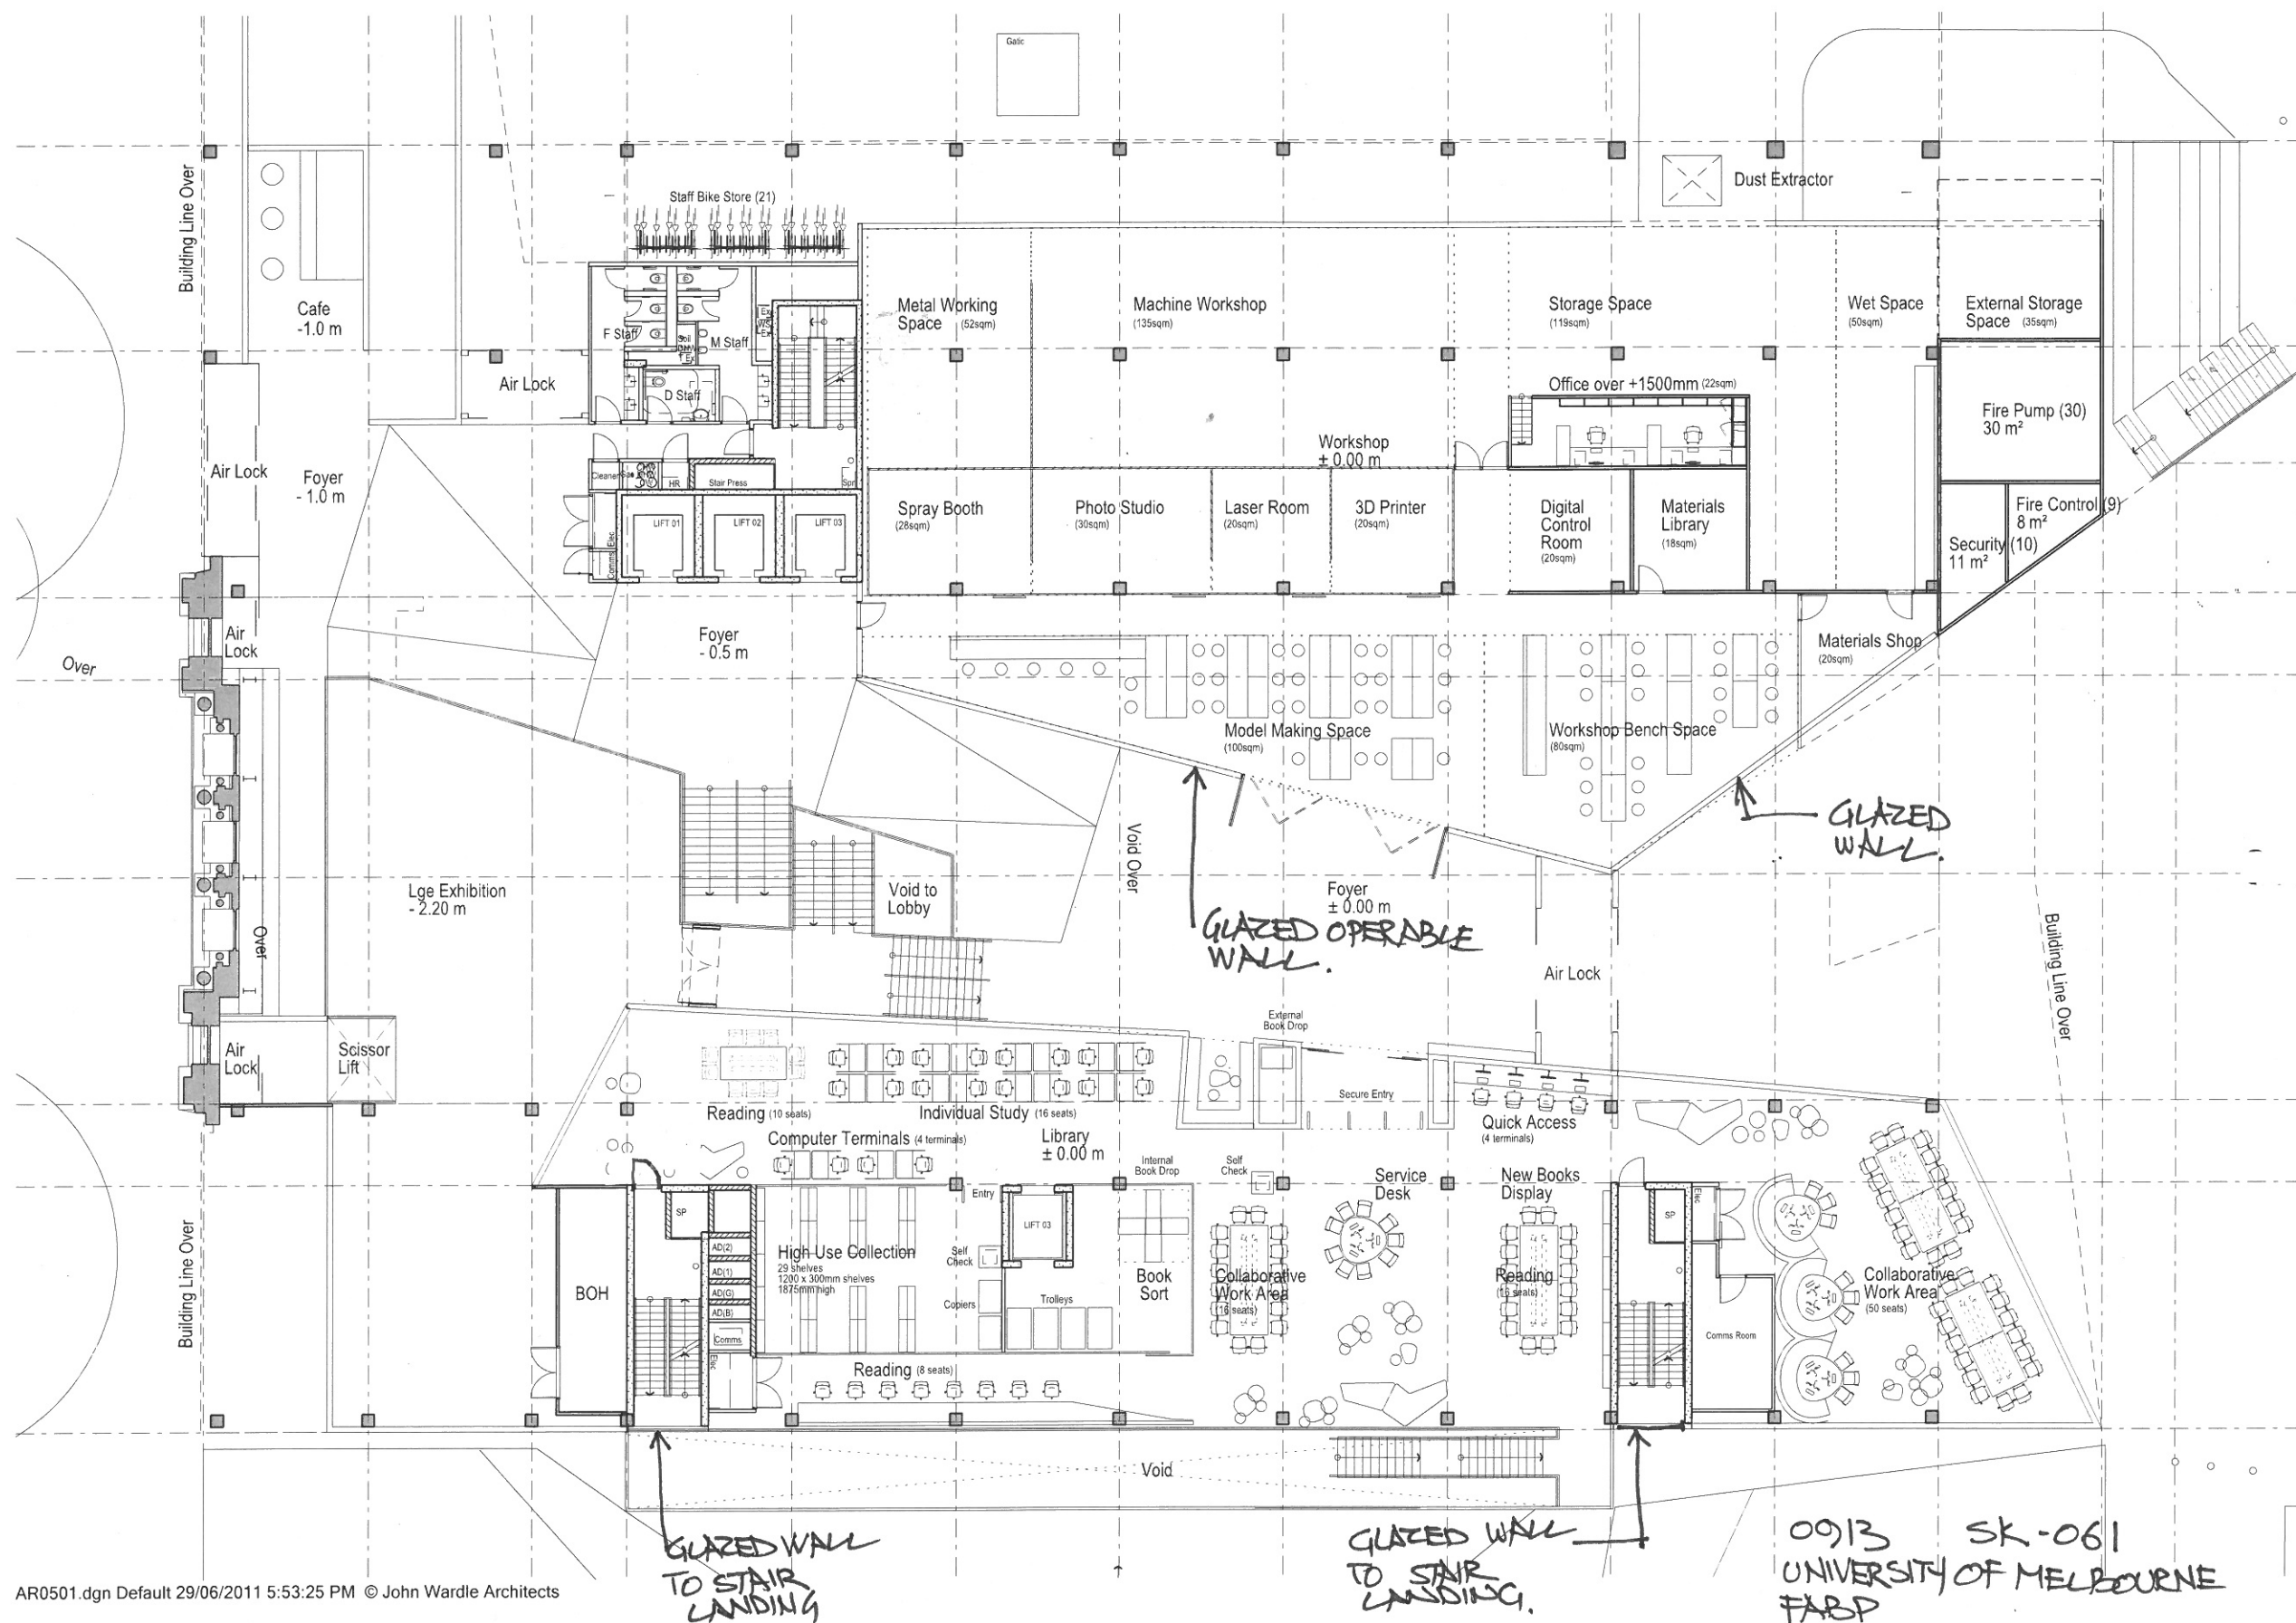

AR0501.dgn Default 29/06/2011 5:53:25 PM © John Wardle Architects

0913 SK-061
UNIVERSITY OF MELBOURNE
FABP
EXTRACT: GROUND FLOOR PLAN
Scale 1:250 @ A3
20.06.2011