





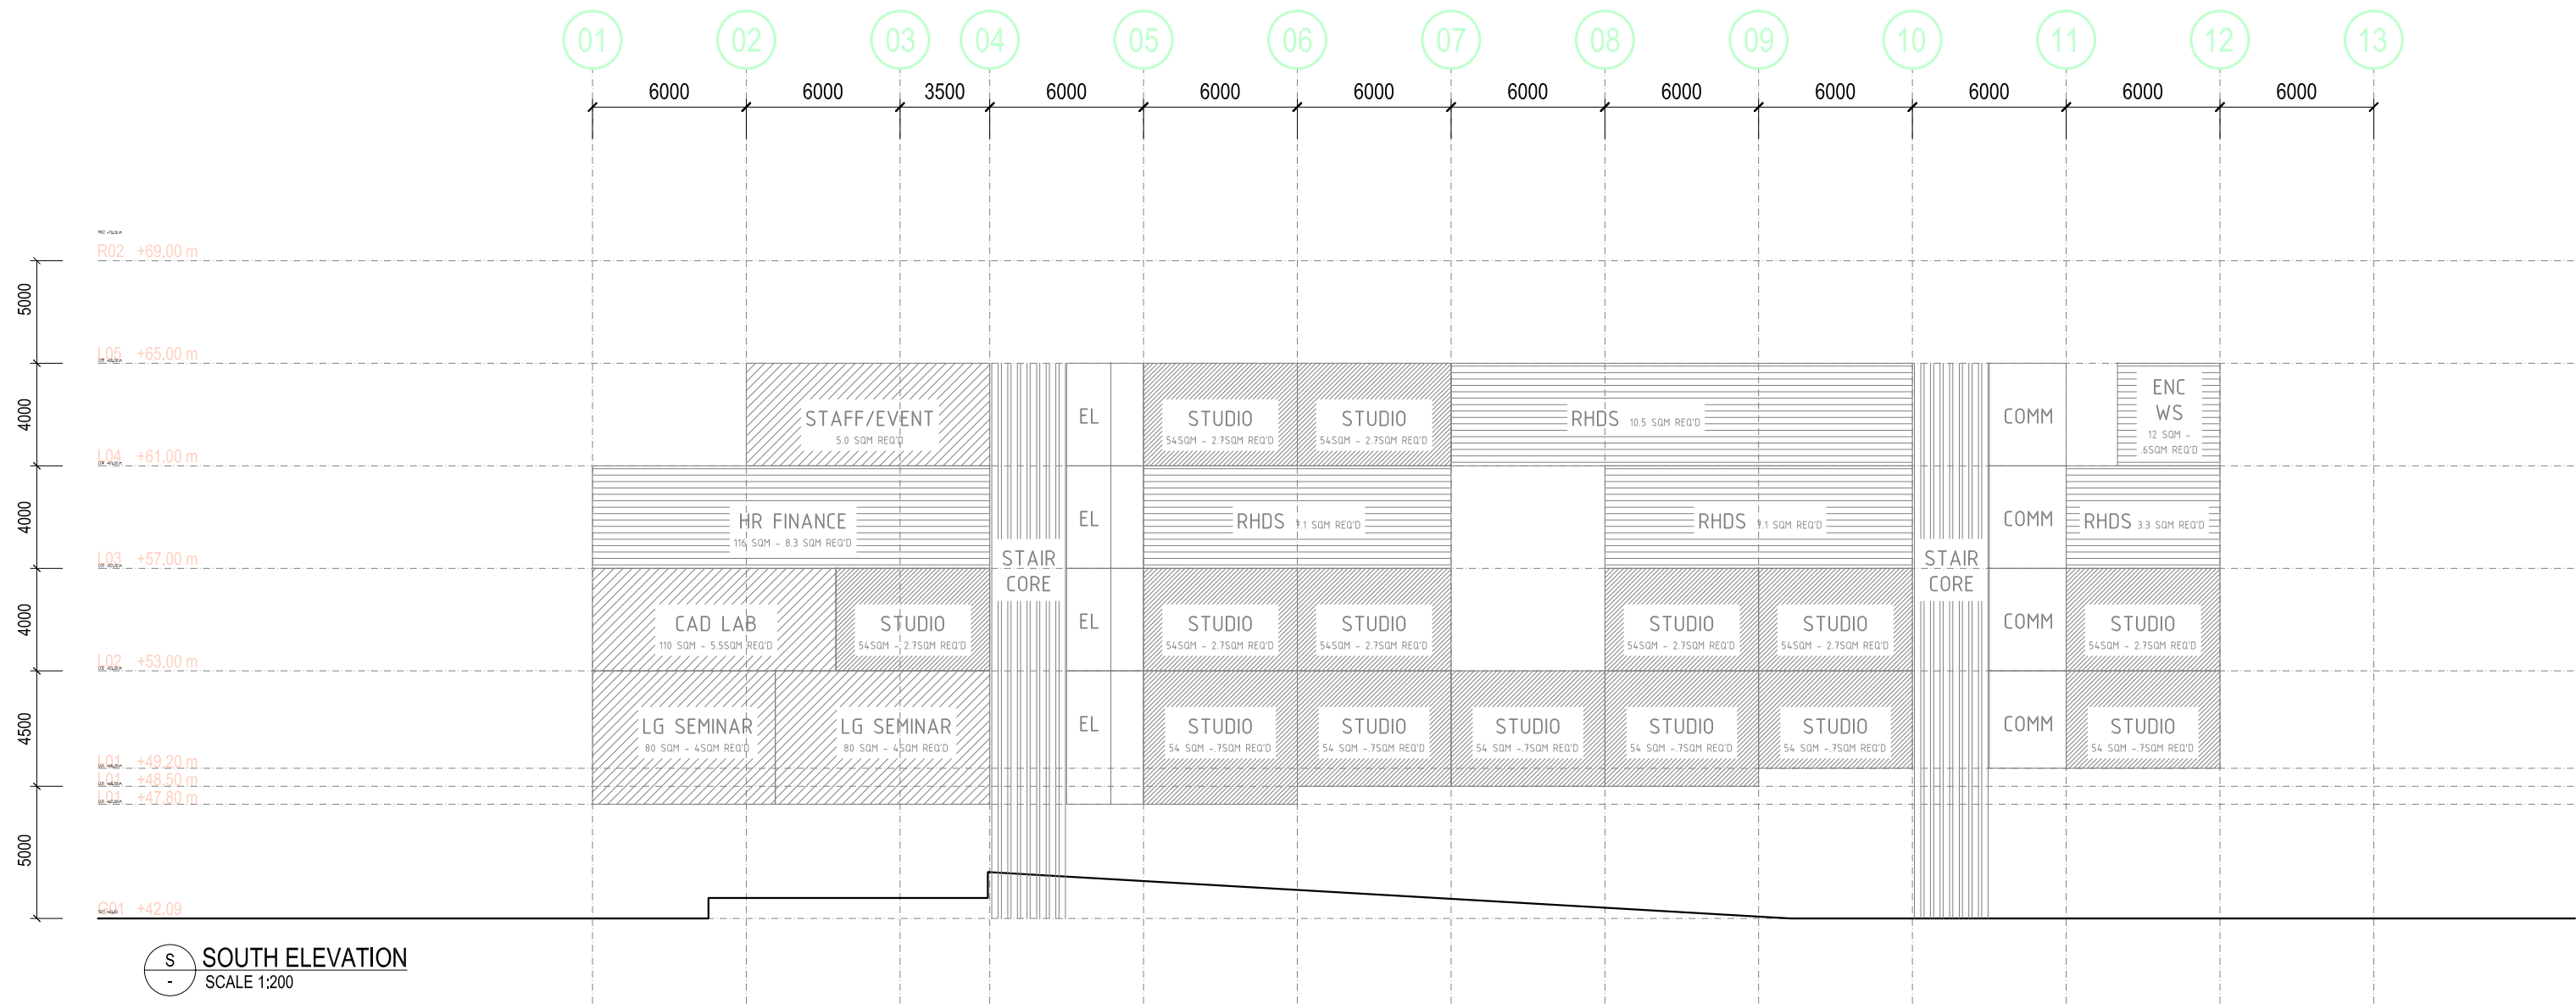

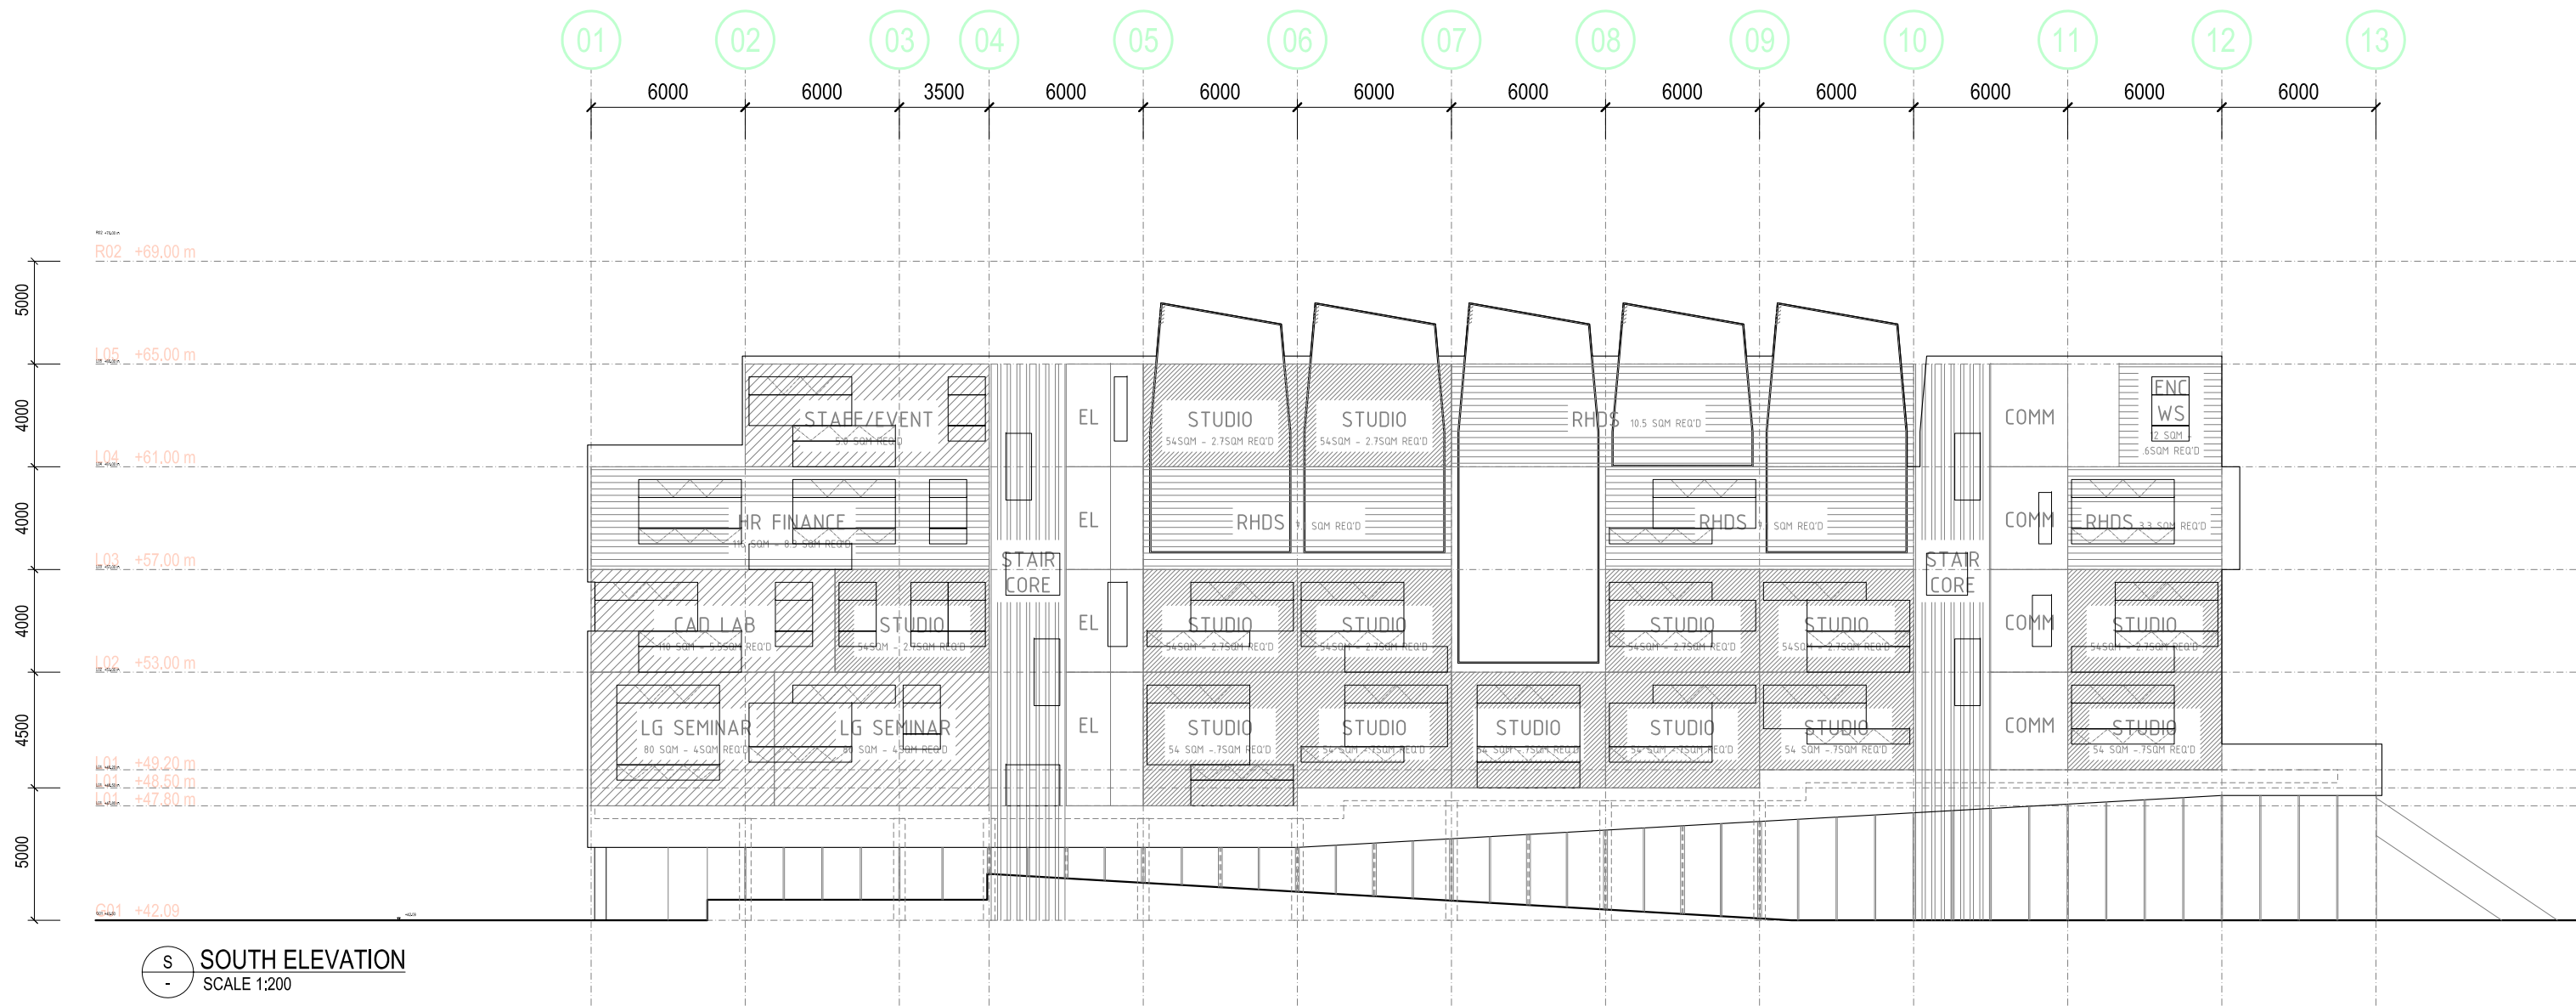

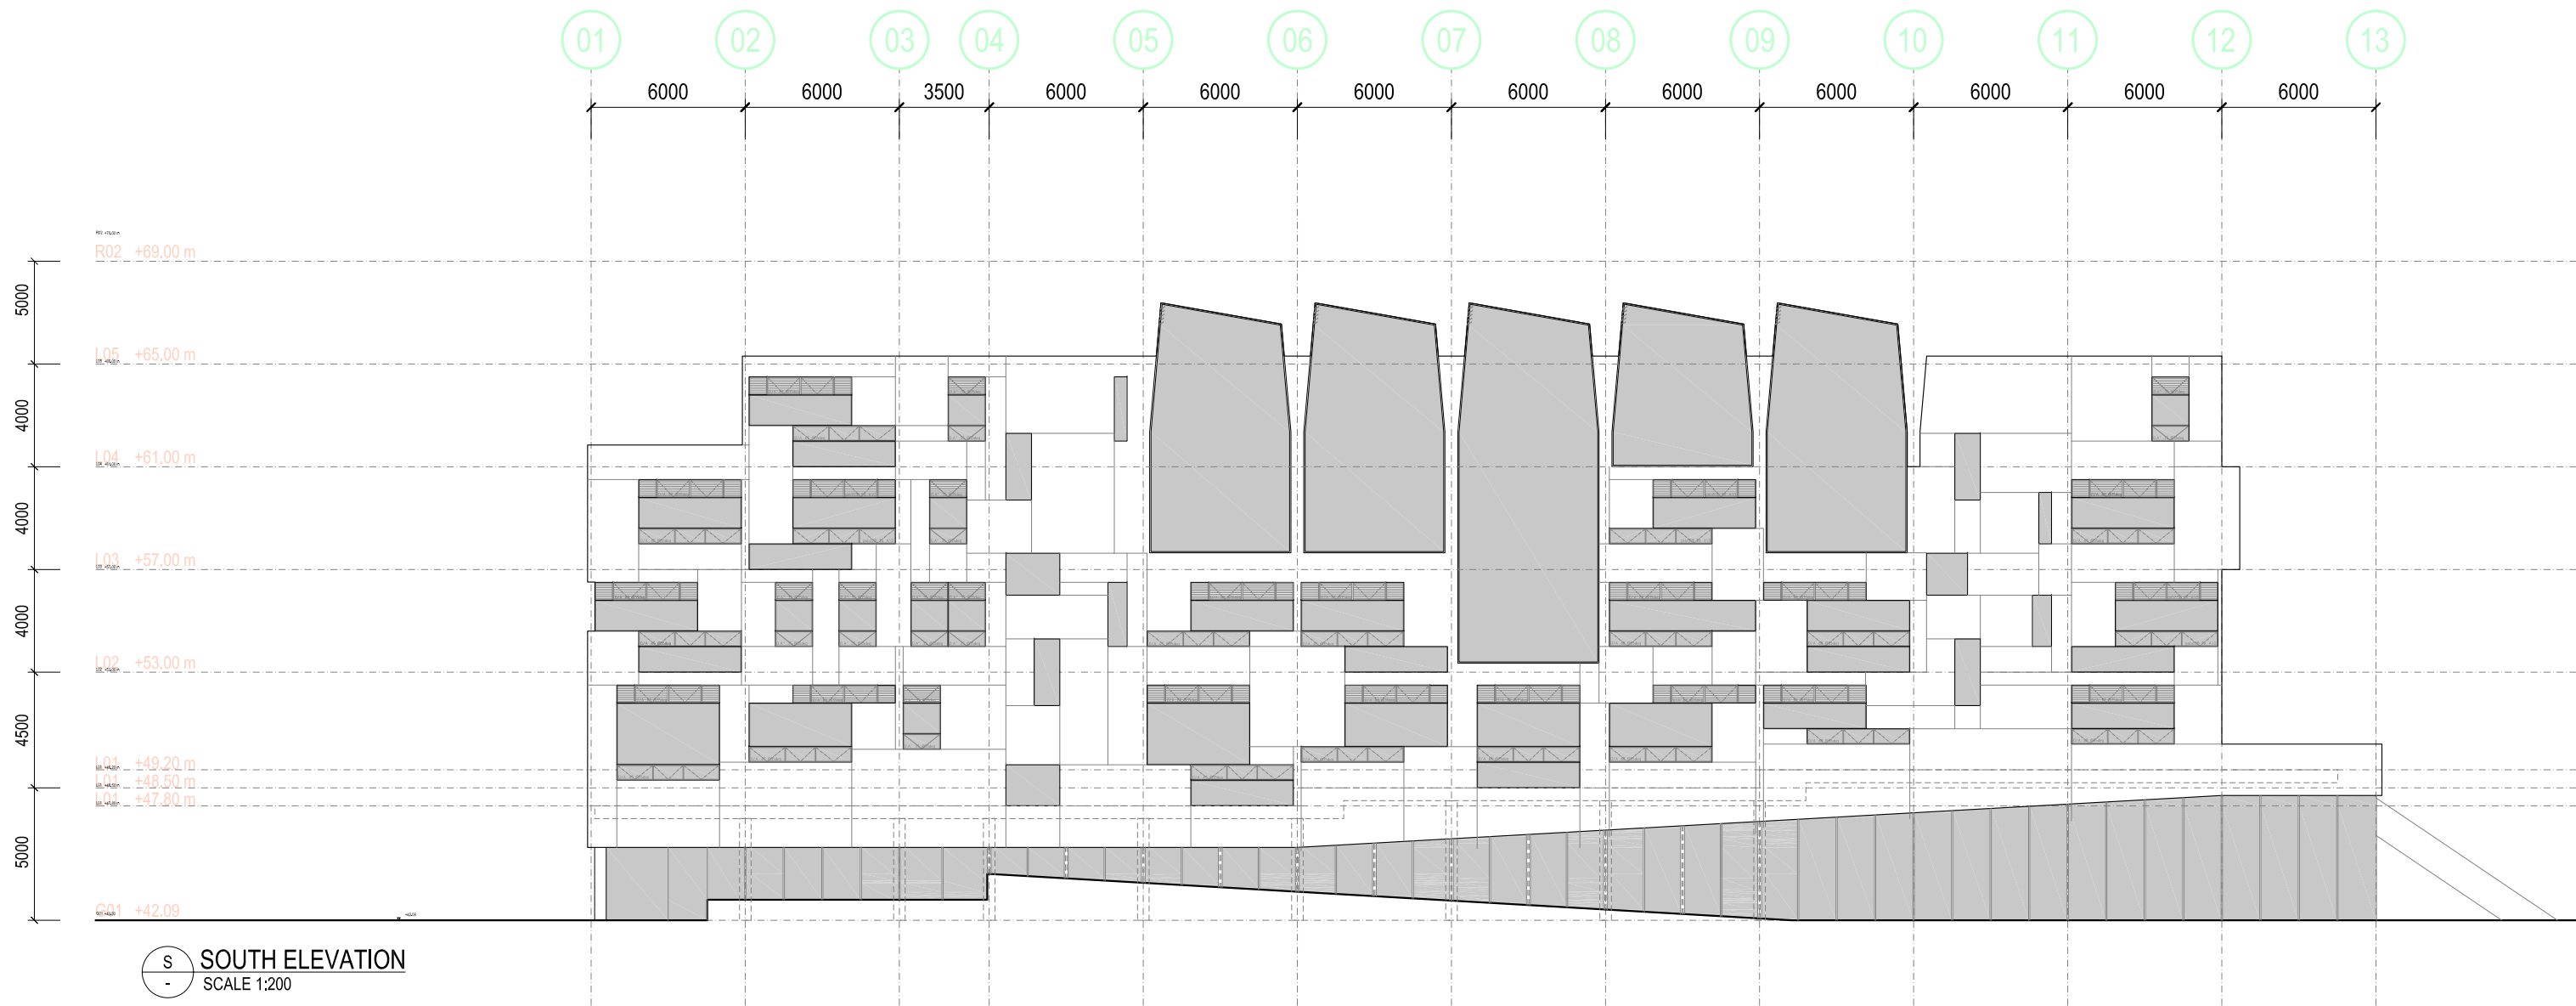

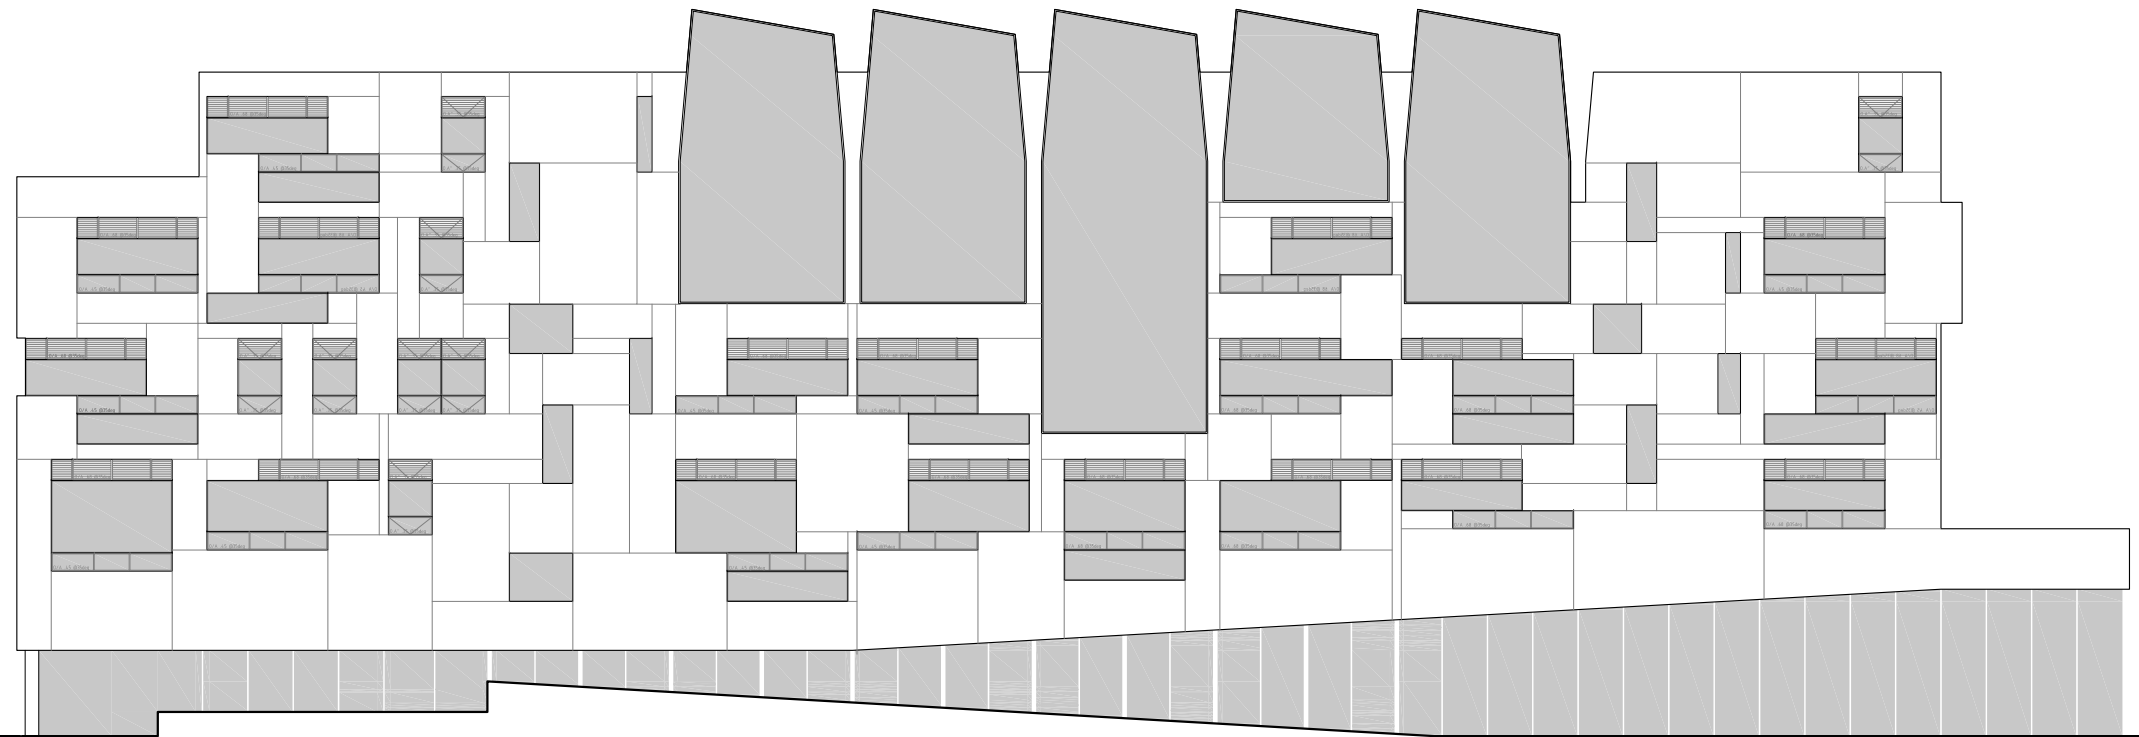

S
- SOUTH ELEVATION
SCALE 1:200