


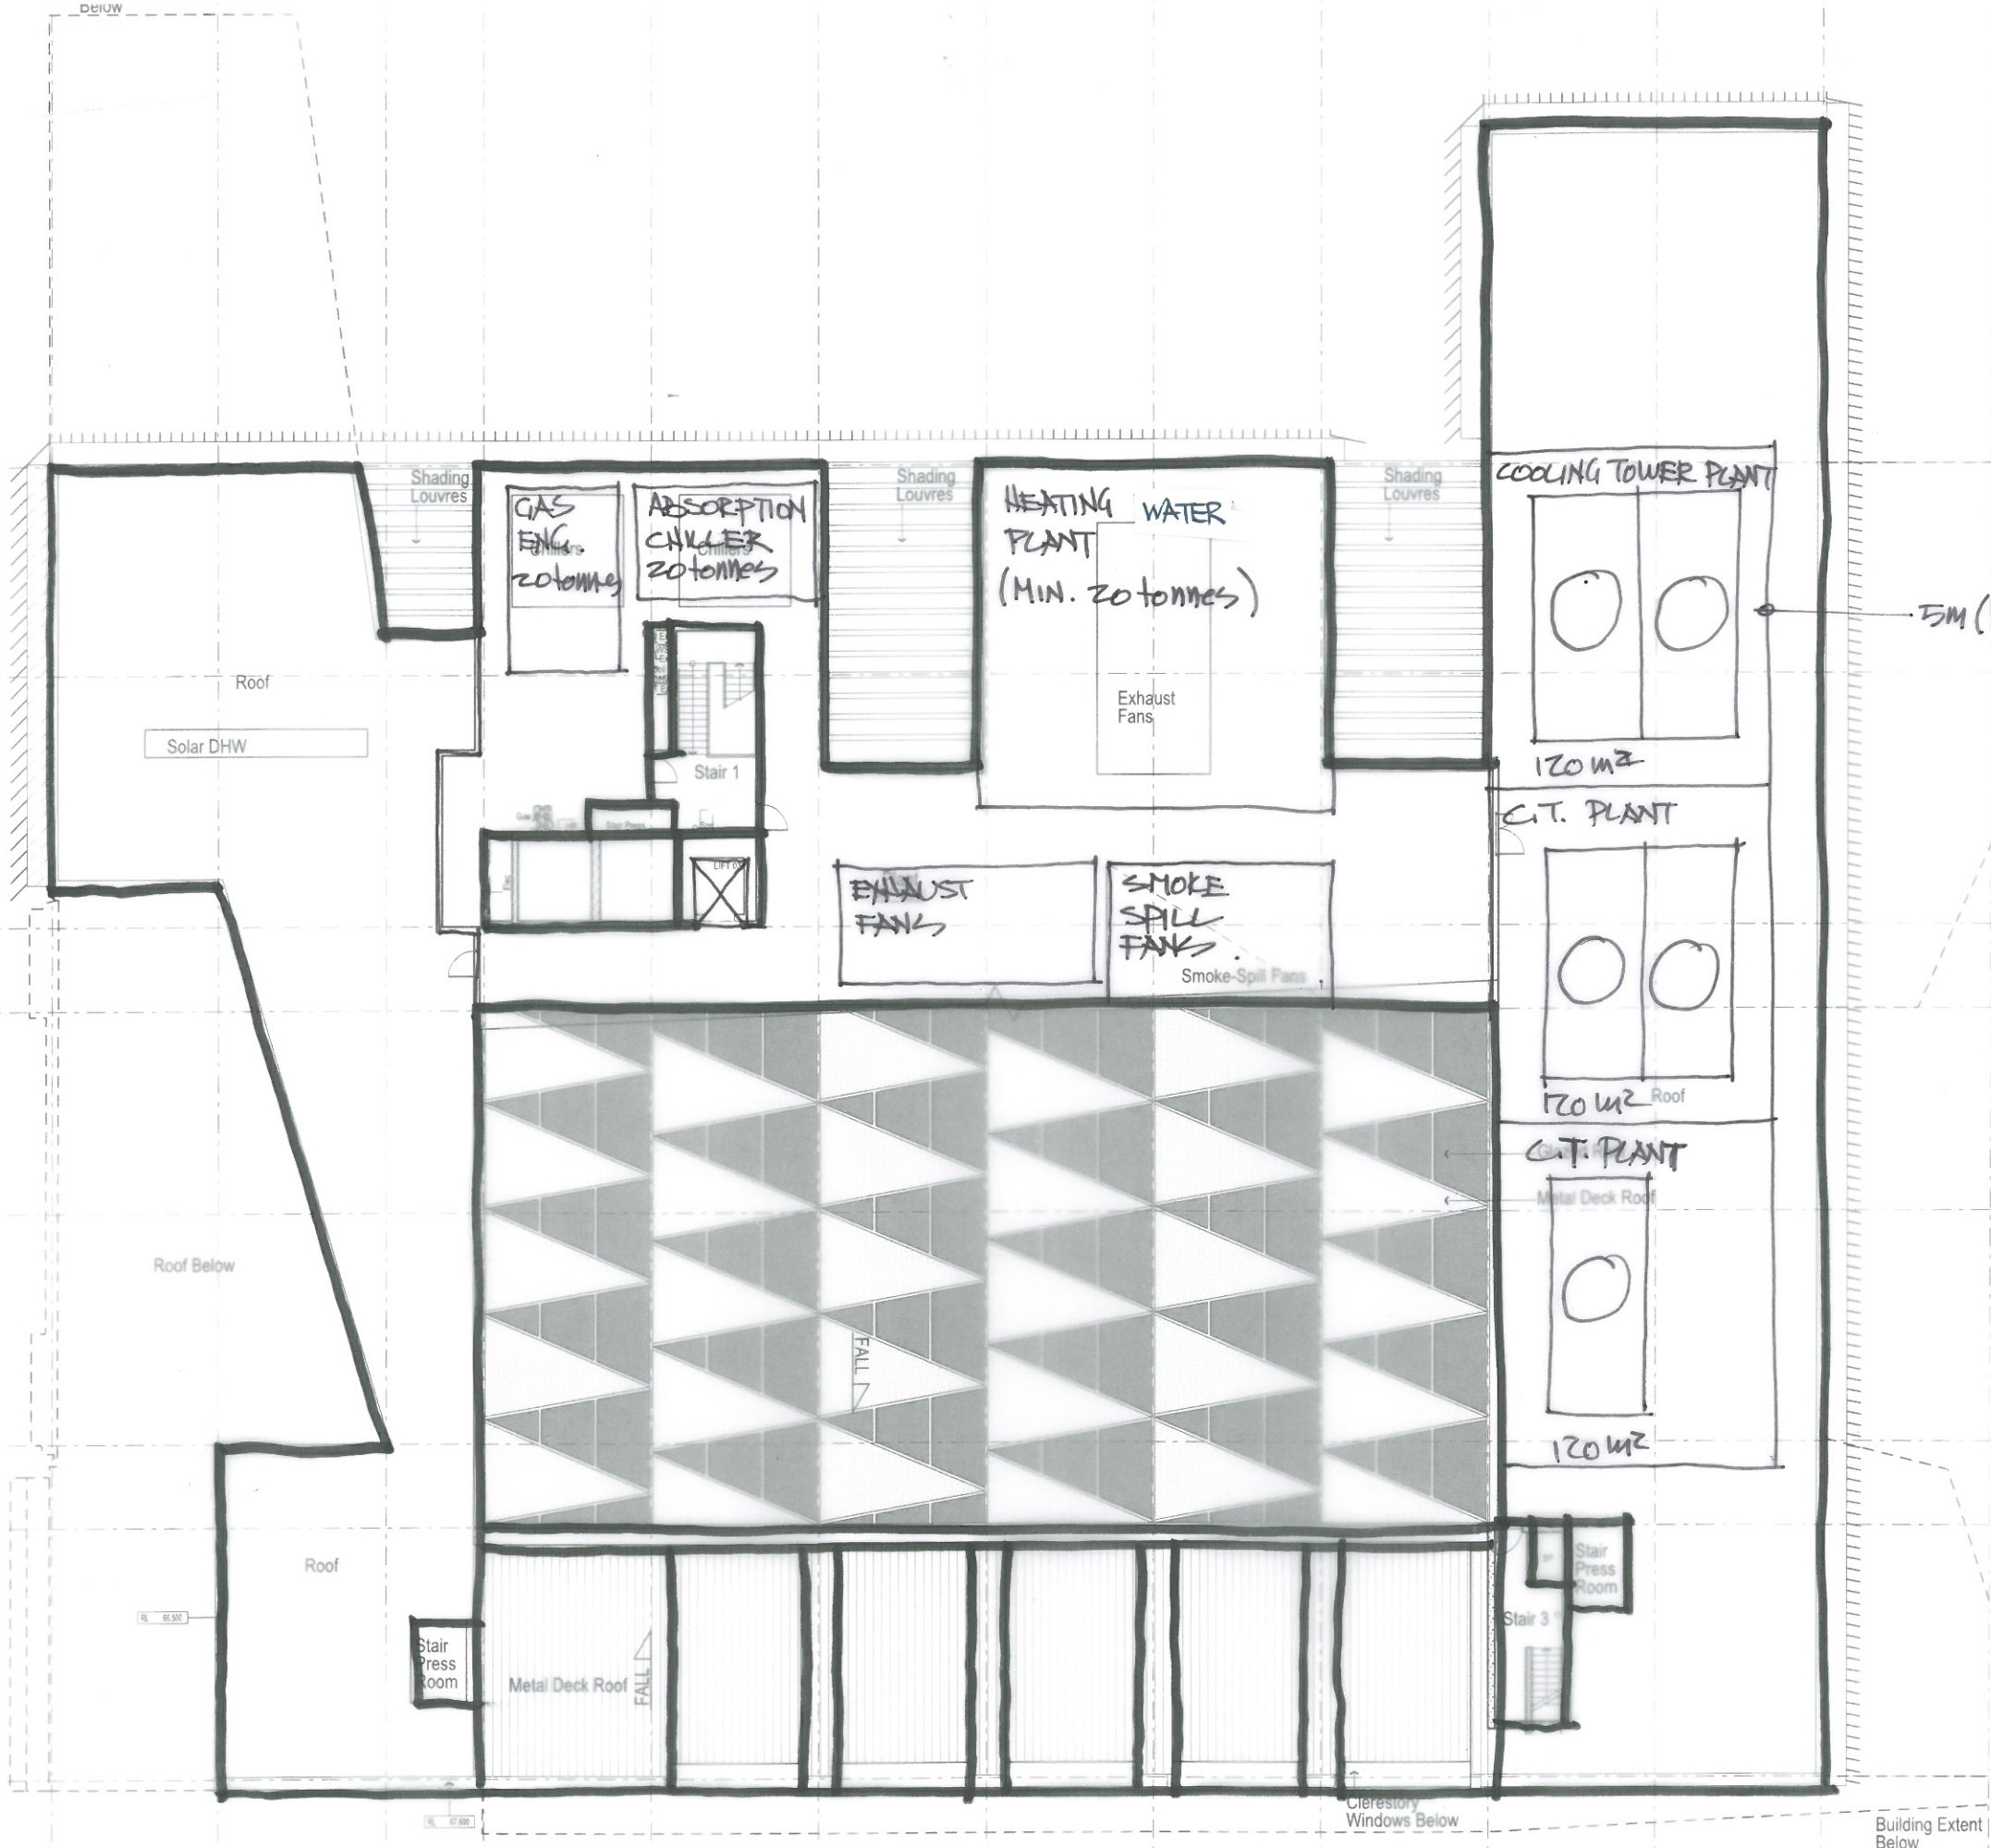

Building Extent Below

5M (H)

Heritage Boundary to Elisabeth Murdoch Building

09/13
UOM FABP
NORTH EAST PRECINCT
TRIGEN PLANT STUDY
ROOF PLAN
28/09/2011

TRIGEN PLANT - OPTION 02

JWA/NADAAA

- A
- B
- C
- D
- E
- F
- G
- H

Rev	Issue	Revision Description
-----	-------	----------------------

NADA
NADAAA
1920 Washington
Street No. 2
Boston
Massachusetts
02118 USA
Telephone
+1 617 442
Facsimile
+1 617 442
Email
nada@nadae

JWA John Wardle Architects
© 2011 John Wardle Architects
Level 10, 180 Russell Street, Melbourne
Tel +613 9654 8700

Client University of Melbourne
Parkville Campus
Project Faculty of Architecture
Building and Planning
Title GENERAL ARRANGEMENT
LEVEL 5 FLOOR PLAN

Project No. 09
Drawing No.