


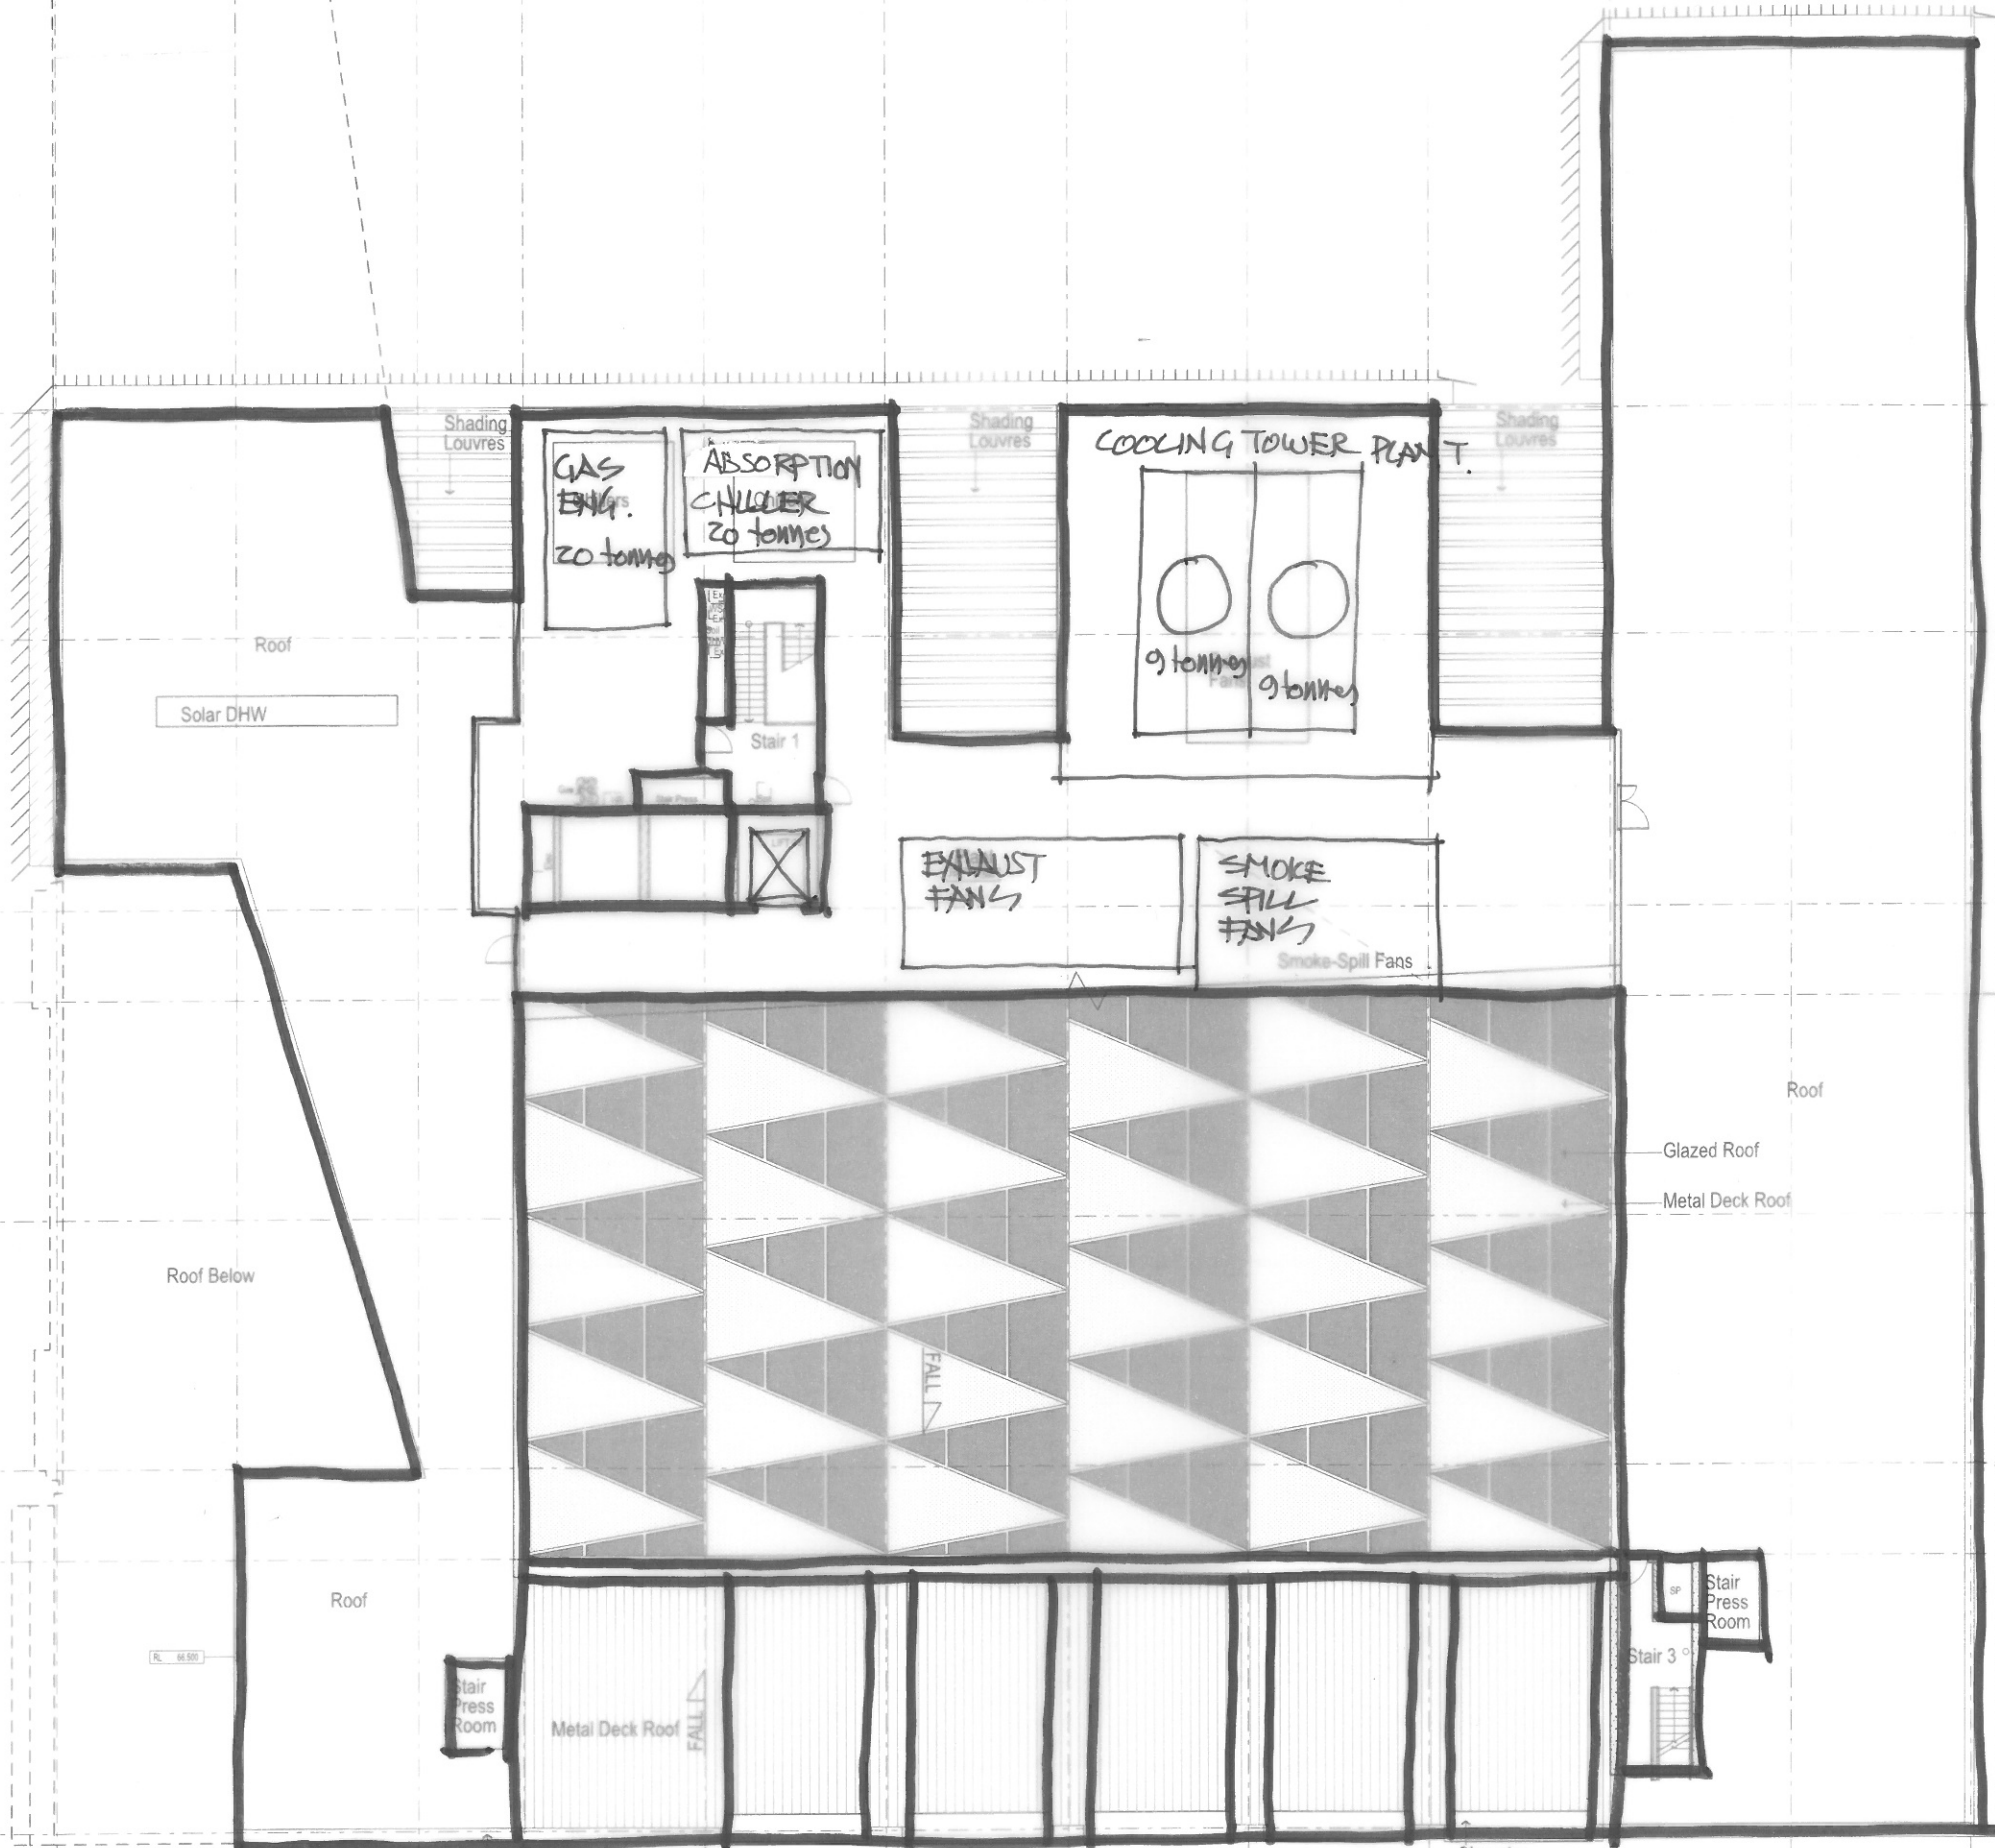

09/13
 UOM.FABP
 ISLAND MODE
 TRIGEN PLANT STUDY -
 ROOF PLAN.
 28/09/2011
 SK-1

TRIGEN PLANT - OPTION 03

JWA/NADAAA

A
B
C
D
E
F
G
H

Rev	Issue	Revision Description
01	01/09/11	Initial Issue
02	02/09/11	Revised

NADA
 NADAAA
 1500 Washington
 Street No. 2
 Boston
 Massachusetts
 02118 USA
 Tel: +1 617 467 1111
 Fax: +1 617 467 1112
 Email: nada@nada.com

John Wardle Architects
 © 2011 John Wardle Architects
 Level 10, 180 Russell Street, Melbourne
 Tel: +613 9654 6700

Client: University of Melbourne
 Parkville Campus
 Project: Faculty of Architecture
 Building and Planning
 Title: GENERAL ARRANGEMENT
 LEVEL 5 FLOOR PLAN
 Project No: 09
 Drawing No: A/C