



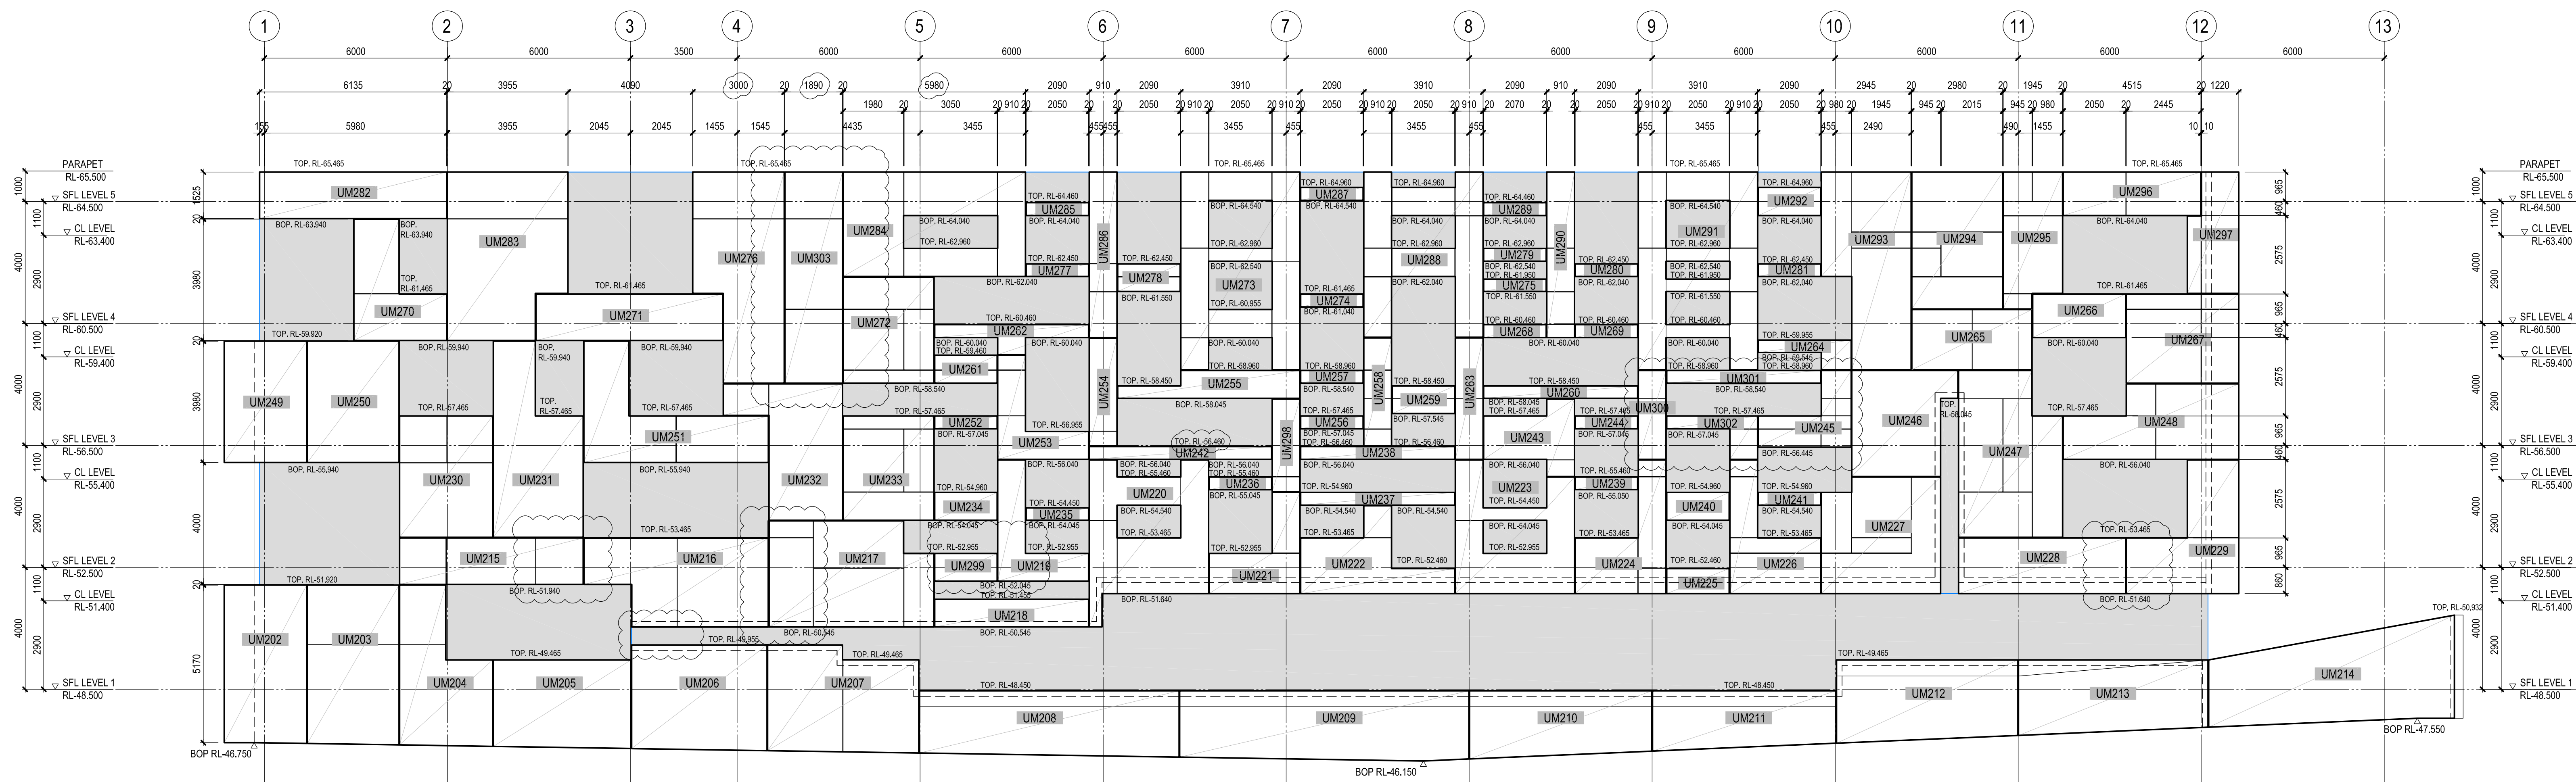

PRECAST PANEL SOUTH ELEVATION 27

NOTES
Dimensions shown to structural panel edges typ. Chamfers not included for drawing clarity.

B.O.P. - BOTTOM OF PANEL
T.O.P. - TOP OF PANEL
F.J. - FALSE JOINT

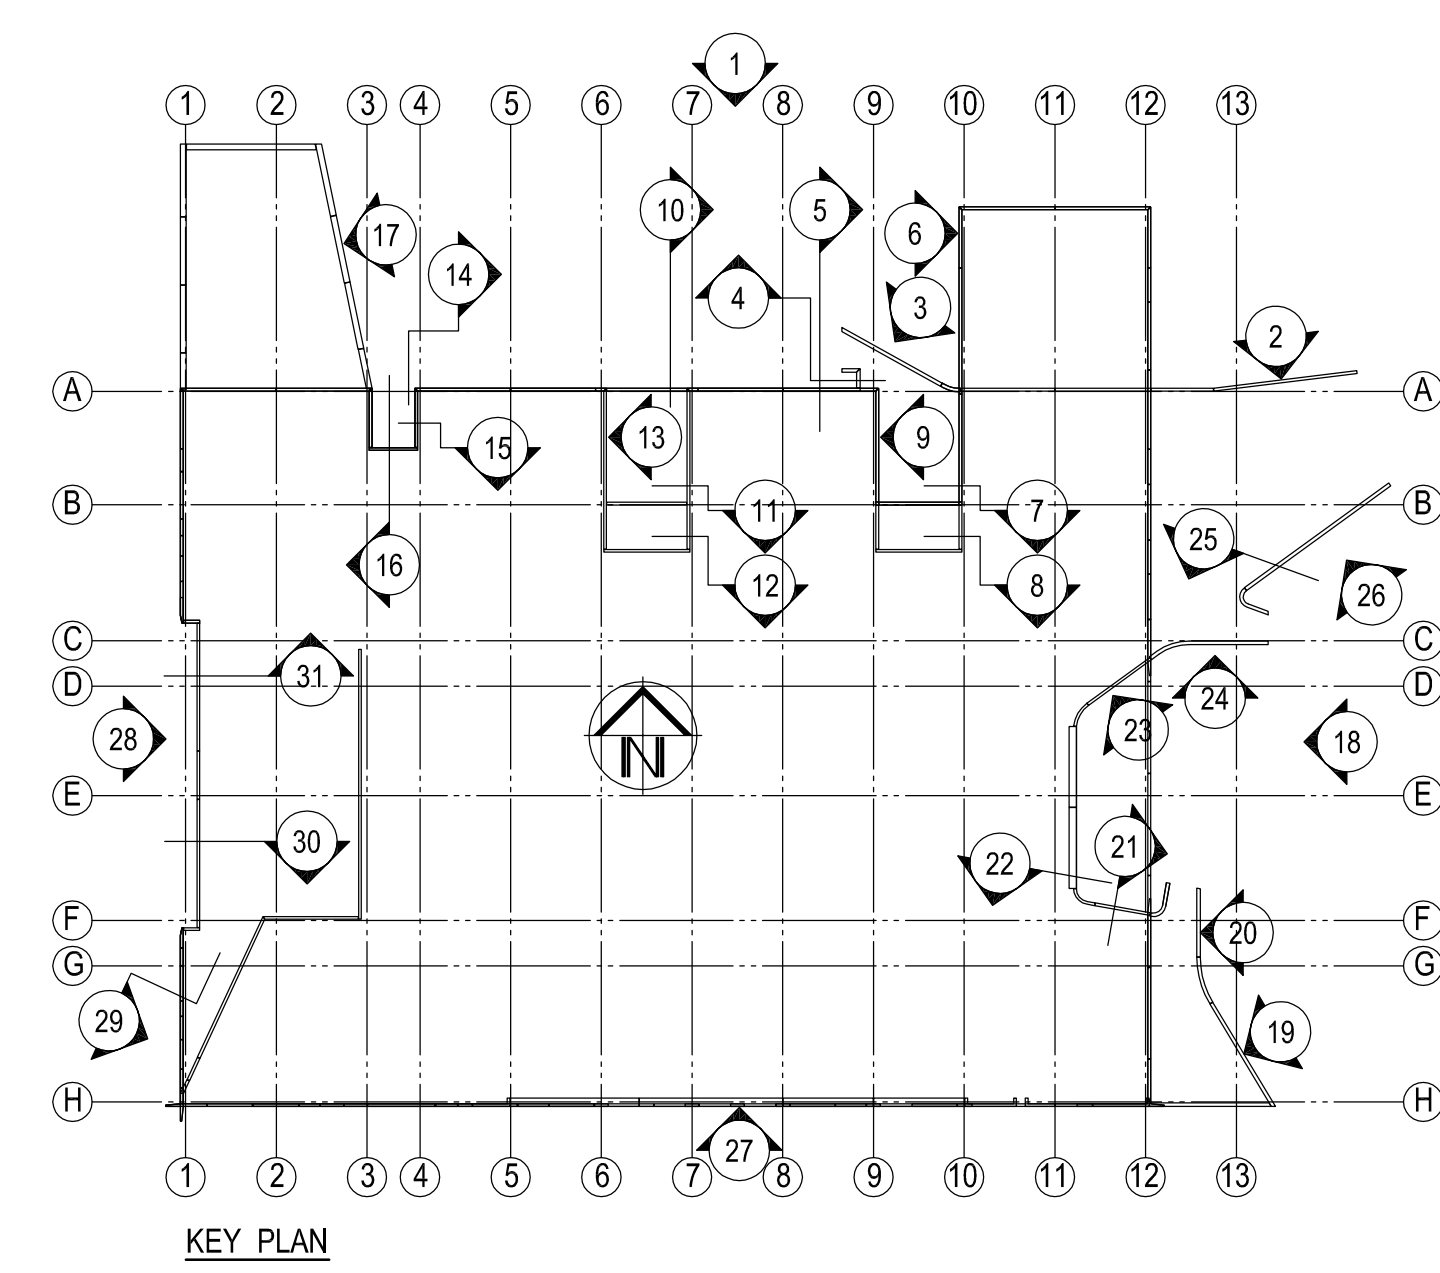

NOTE:
PROTECTIVE COATING TO ALL EXTERNAL FACES

REV.	DATE	DESCRIPTION
1	12/09/2013	FOR FABRICATION
2	18/09/2013	AS CLOUDED / FOR APPROVAL
3	28/08/2013	FOR APPROVAL

UNI OF MELBOURNE FABP
131 GRAND AVENUE RD. PH. 03 - 8359 0044
GPO BOX 2555 - 3.A. SYDNEY NSW 1585

BIANCO PRECAST

Masson Road
Parkville VIC 3010

DATE: 12/09/2013
SCALE: 1:100
DRAWN: MMS
CHECKED: MMS
DATE: 12/09/2013
SCALE: 1:100
DRAWN: MMS
CHECKED: MMS

13-670-E4

FOR
12/09/2013
FABRICATION