


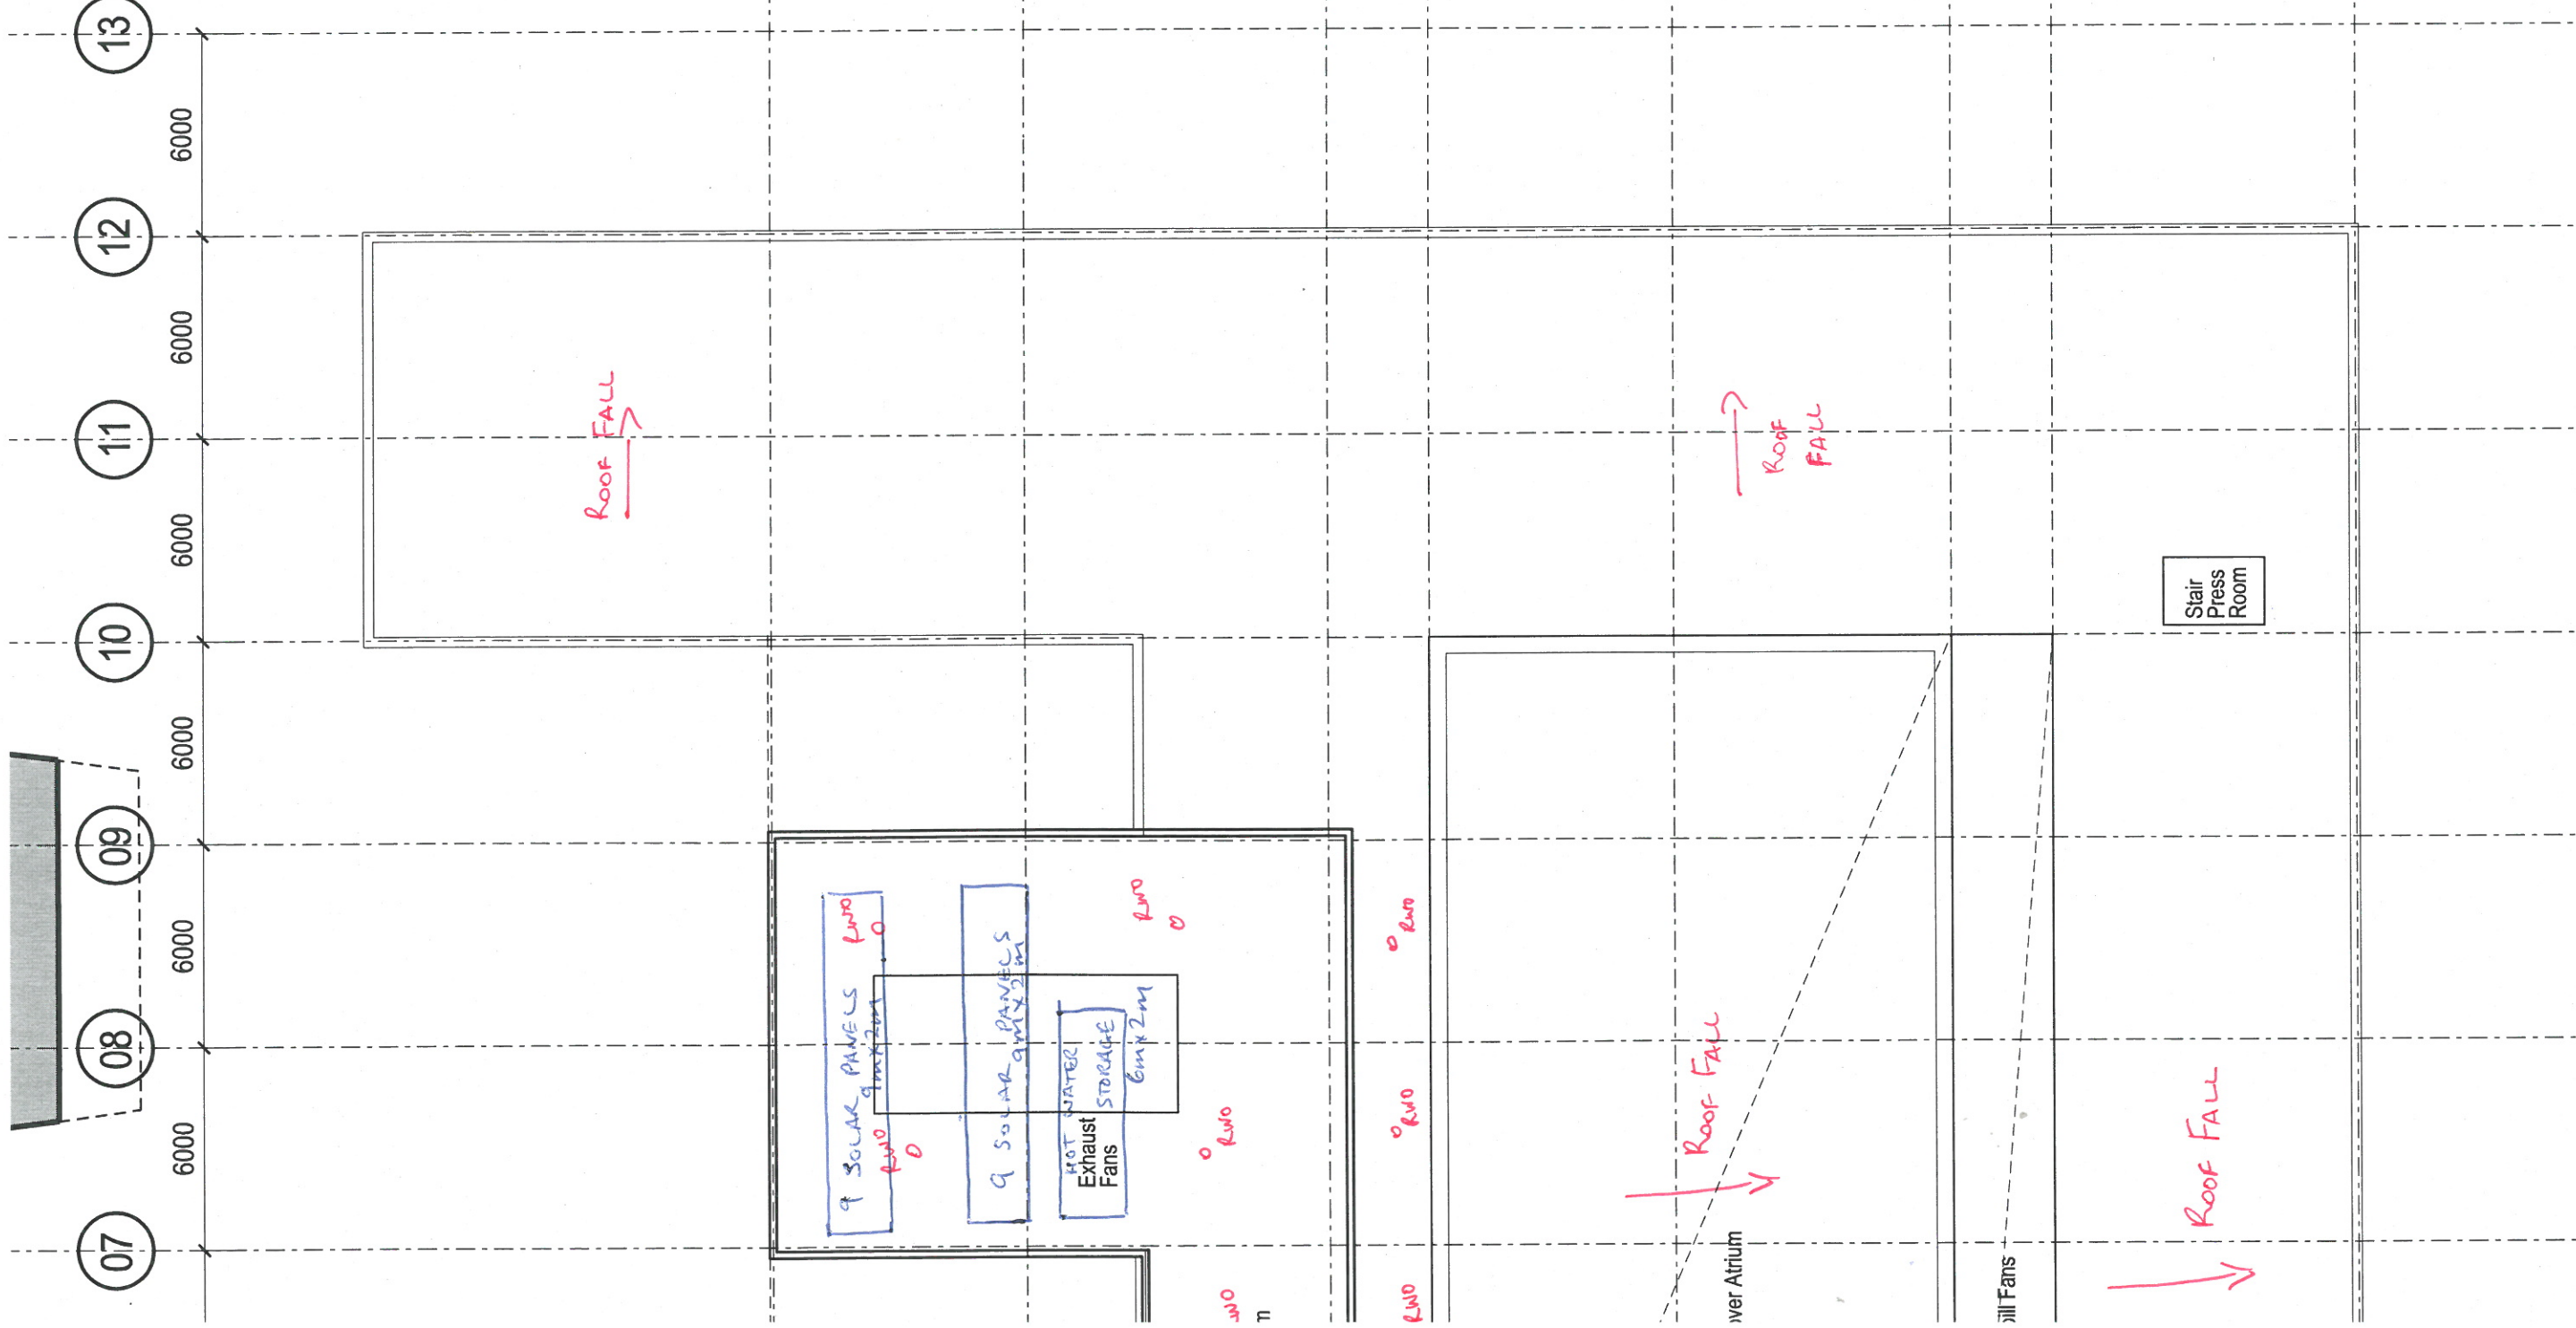

aurecon

Aurecon Pty Ltd ABN 54 005 139 873 Tel: +61 3 8683 8333
60 Albert Road (PO Box 321) Fax: +61 3 8683 8444
South Melbourne Email: melbourne@ap.aurecongroup.com
Victoria 3205 Australia

Project

Title HYDRAULICS

Roof Plan

Drawn by

Date

Scale

Drawing No.

Rev