


- A-1 = 4
- A-2 = 2
- A-3 = 1
- A-4 = 2
- A-5 = 1
- A-6 = 1
- A-7 = 1
- B-1 = 4
- B-2 = 1
- C-1 = 0
- C-2 = 1
- D-1 = 0

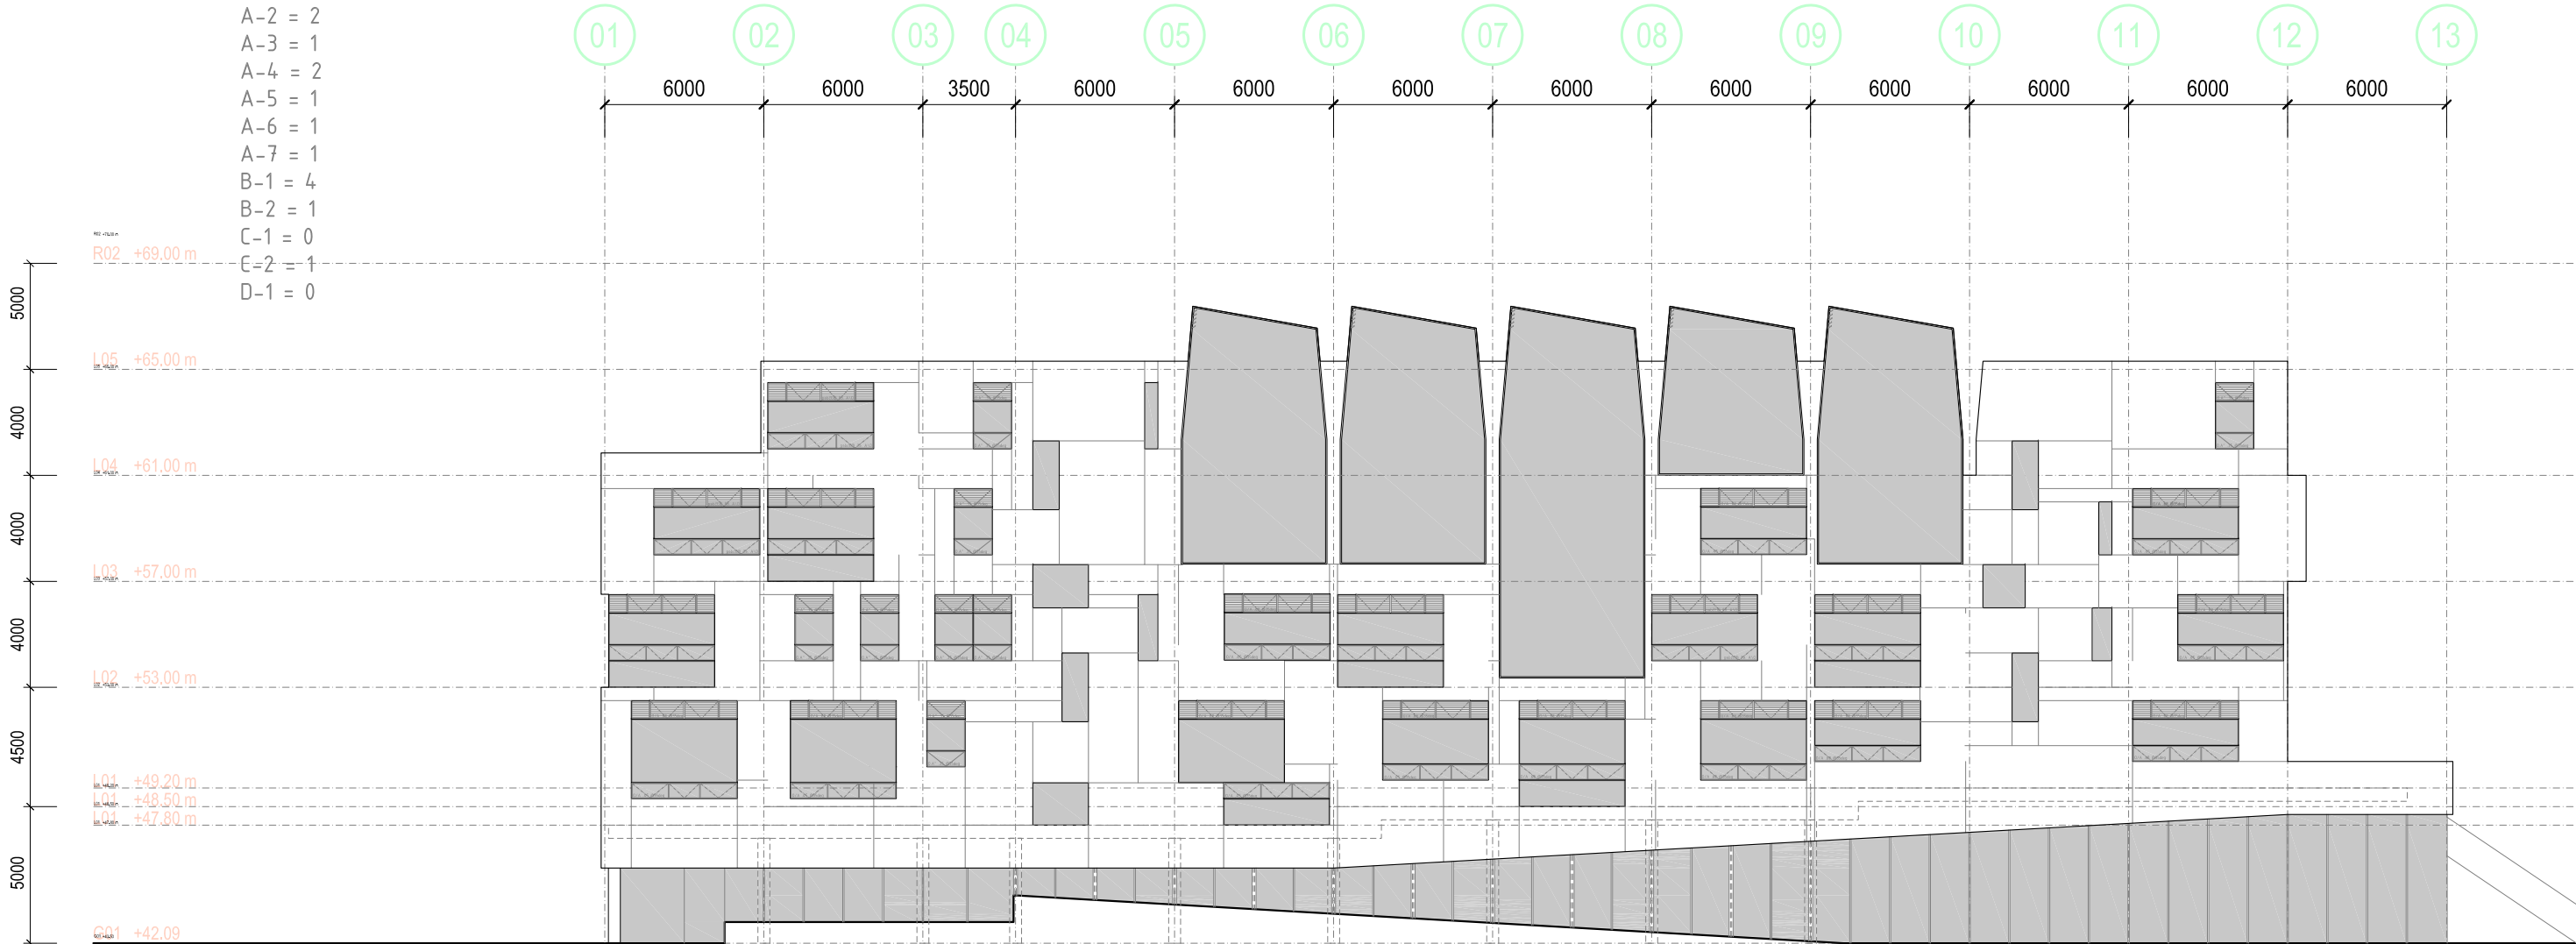

 SOUTH ELEVATION - simplified - 1  
SCALE 1:200

- A-1 = 4
- A-2 = 2
- A-3 = 1
- A-4 = 2
- A-5 = 1
- A-6 = 1
- A-7 = 1
- B-1 = 4
- B-2 = 1
- C-1 = 0
- C-2 = 1
- D-1 = 0



**SOUTH ELEVATION - simplified - 1**  
SCALE 1:200