
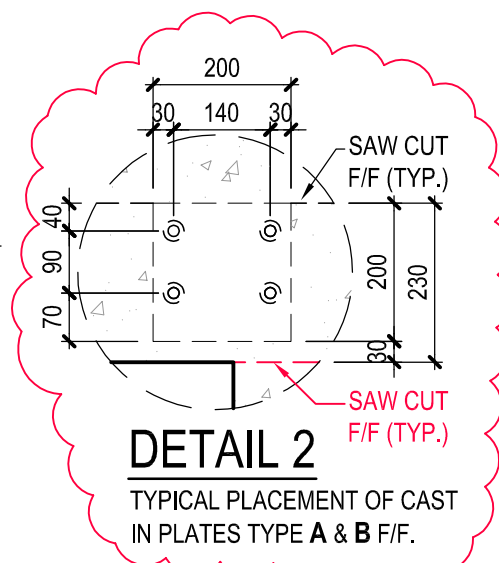
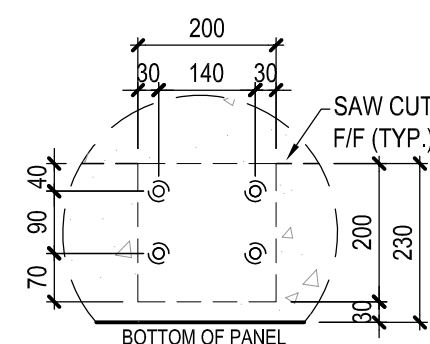
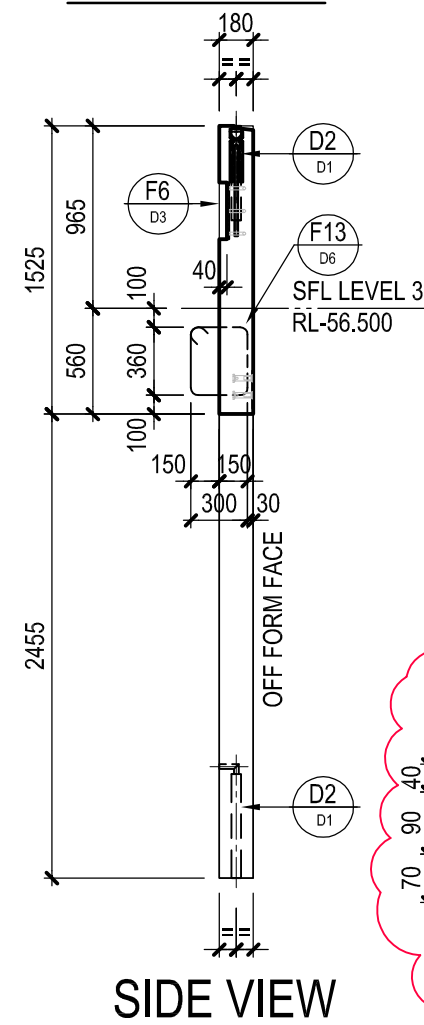
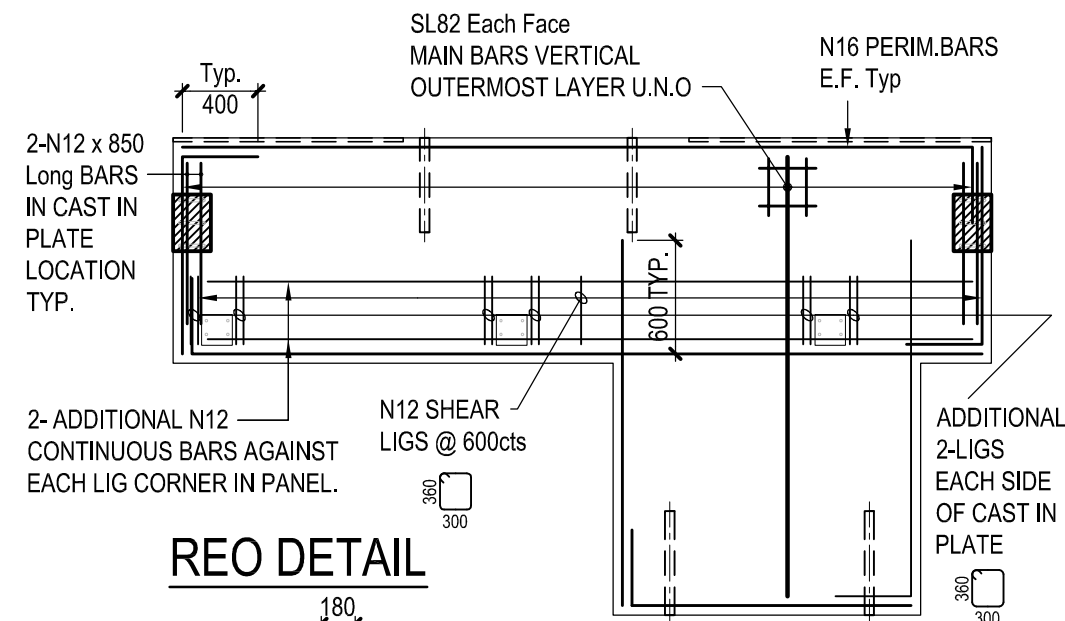
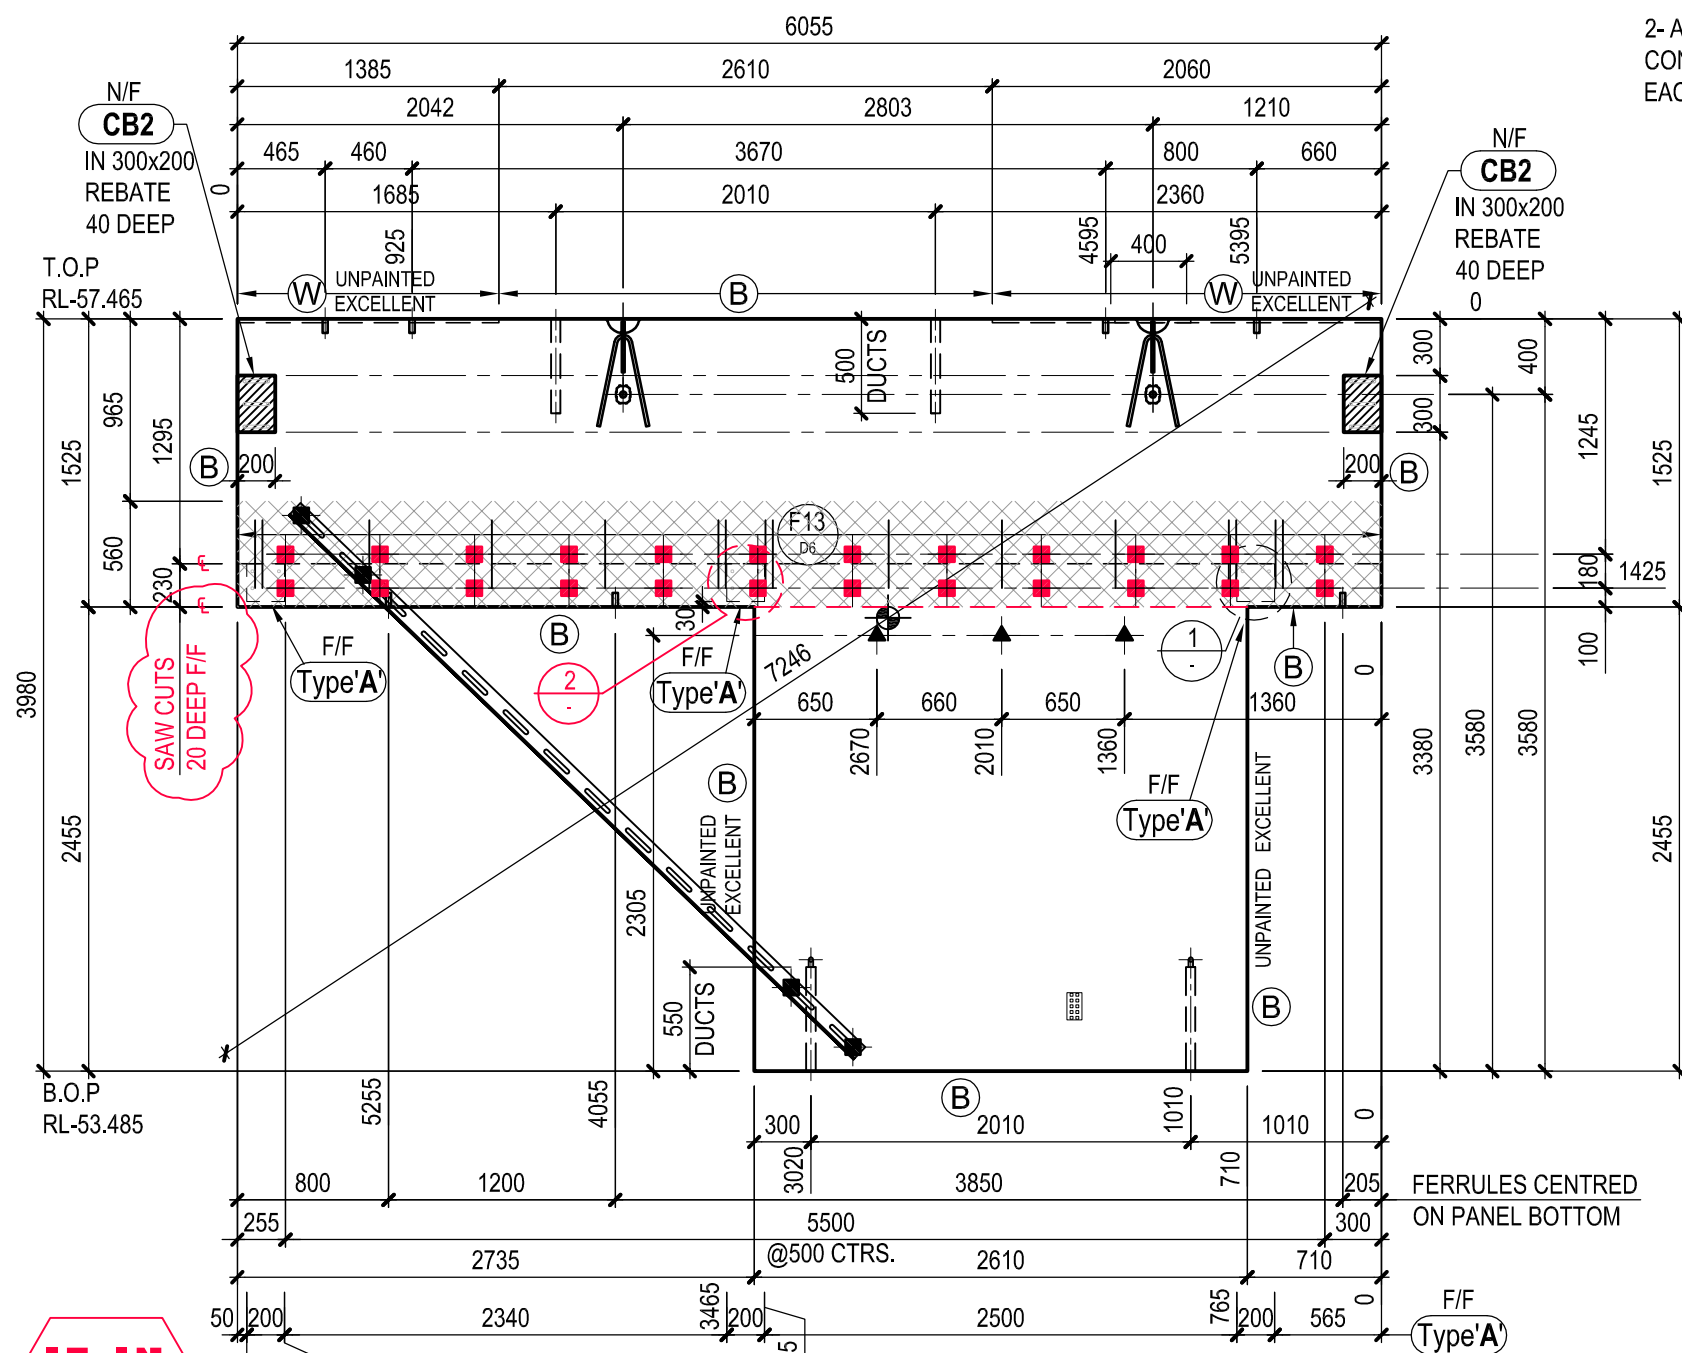


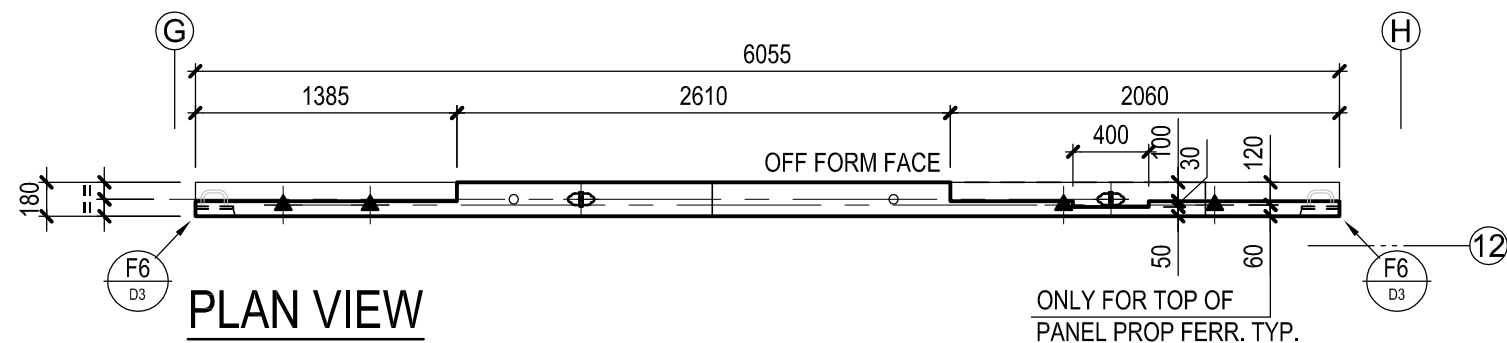

MIX: 400Q	
UM131	C
PANEL THICKNESS	180
CONCRETE GRADE	40Mpa
MIN. COVER INT.	30
MIN. COVER EXT.	30
IDENTITY PLATE	
VOLUME m³	2.8003
WEIGHT t	7.0008
WEIGHT t (x 1.2df)	8.401
	x - 3443
	y - 2398
	z - 90
7t LIFTER SIDE INCLUDING TENSION BAR	2
7t LIFTER TOP	
7t LIFTER FRONT	
5t LIFTER FACE TOP	2
S.DUCT Ø50 x 500	2
S.DUCT Ø50 x 550	2
CB2 N/F	2
FERRULE M20 N/F	4
Type'A' F/F	3
FERR. PROP M20 N/F	10
S.B FERR. M20 N/F (FOR ERECTION)	24

REMEDIAL ACTION
16/09/2013

IF IN DOUBT ASK

REAR ELEVATION

REAR ELEVATION	TROWEL FACE	UNSEEN	STANDARD
FRONT ELEVATION	OFF FORM FACE	UNPAINTED	EXCELLENT

SEALER COATING AS SPECIFIED TO SEEN FACES

LEGENDS:

SCABBLED FINISH N/F SHOWN THUS - (Min. AMPLITUDE 10mm)



3	16/09/2013	FOR REMEDIAL ACTION - SAW CUT ADDED SEE DETAIL 2 AS CLOUDED
2	5/09/2013	FOR FABRICATION - CHANGES AS CLOUDED.
I	4/09/2013	FOR FABRICATION - CHANGES AS CLOUDED/ OUTRIGGER PLATES ADDED/ PROP. FERR. ADDED/ ERECTION FERR. ADDED/ SAW CUT AMENDED.
A	16/08/2013	FOR APPROVAL
REV.	DATE	DESCRIPTION

UNI OF MELBOURNE FABP

Masson Road
Parkville VIC 3010



DATE	Aug. 2013	SCALE	1:40
DRAWN	MWS	DATE PLOTTED:	16-09-2013
CHECKED	MWS	DRG. NO.	13-670-UM131
			3