


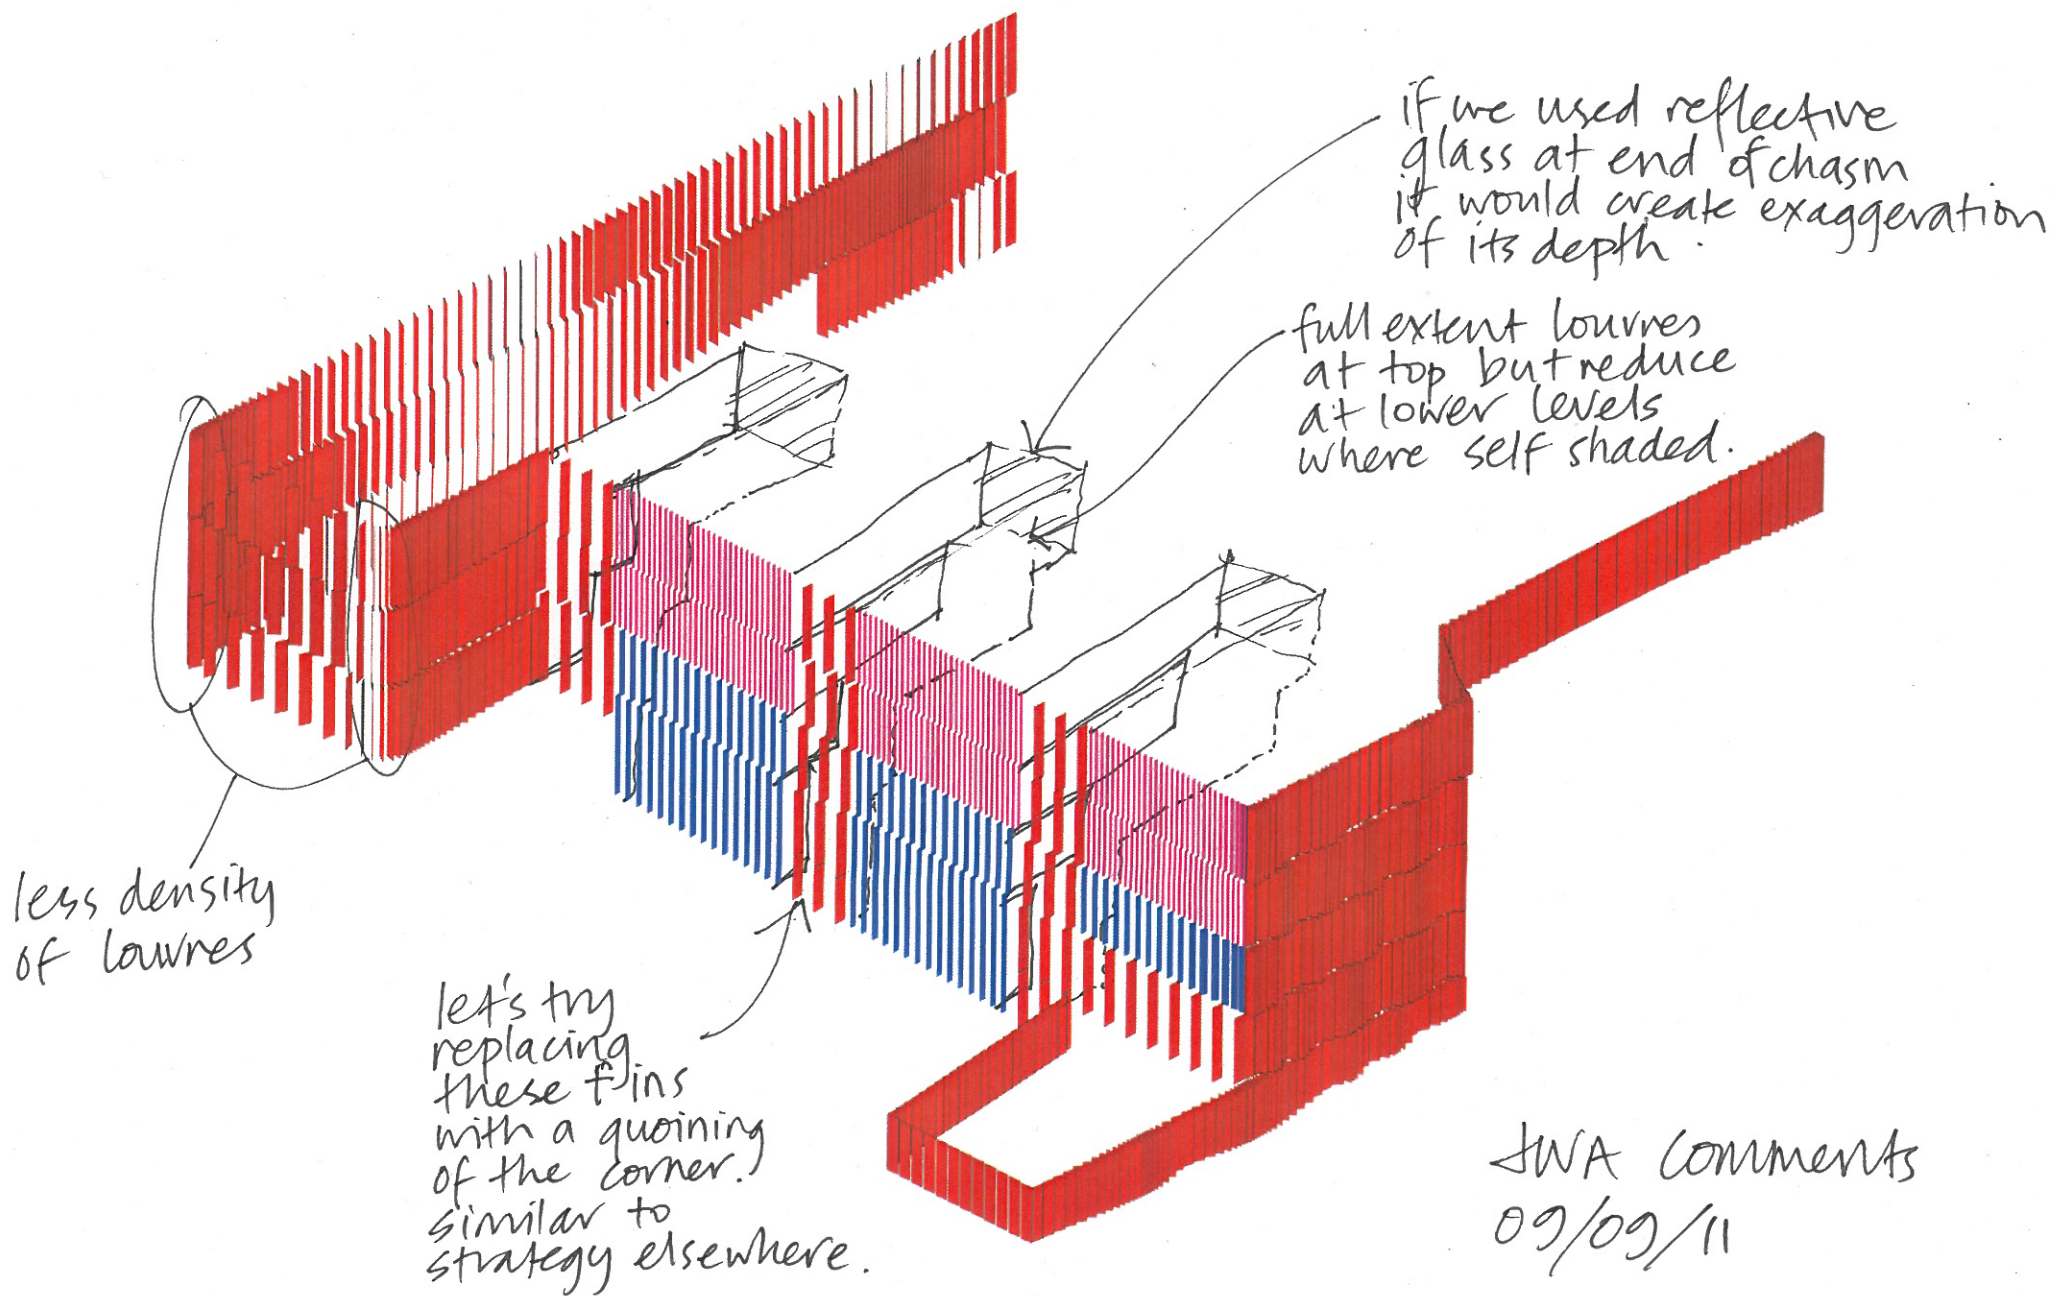

JWA Comments
09/09/11


can we
separate +
'float'
plant
space


let's try
deleting
these

expression of
program
looks good!

we
prefer concealing
handrail.





JWA comments
09/09/11

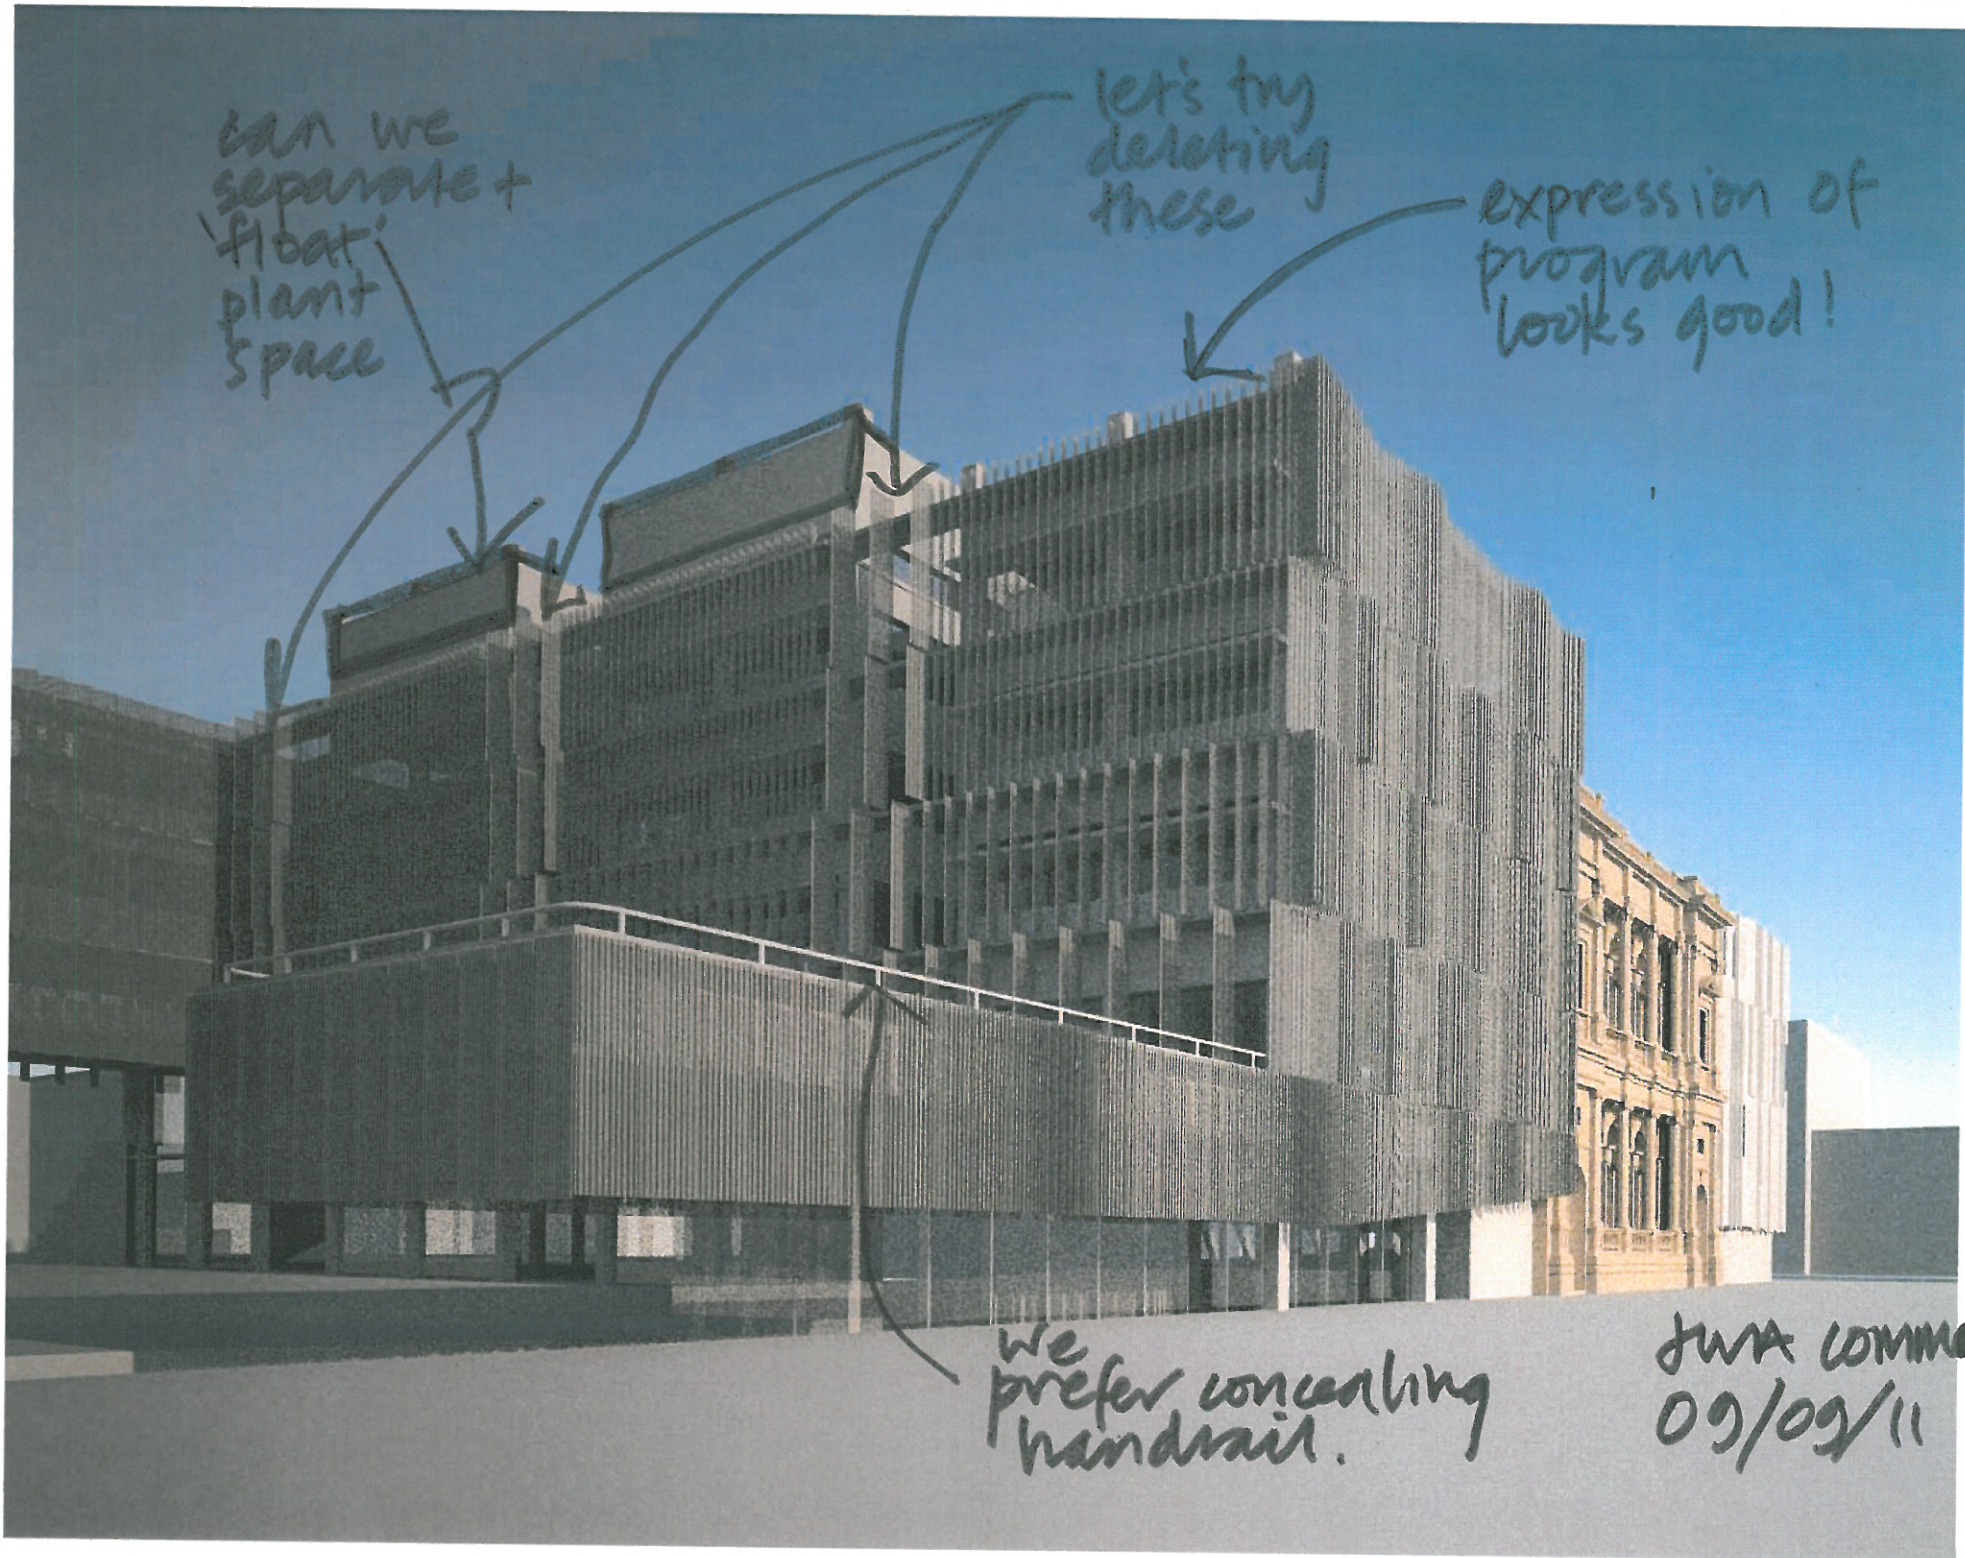

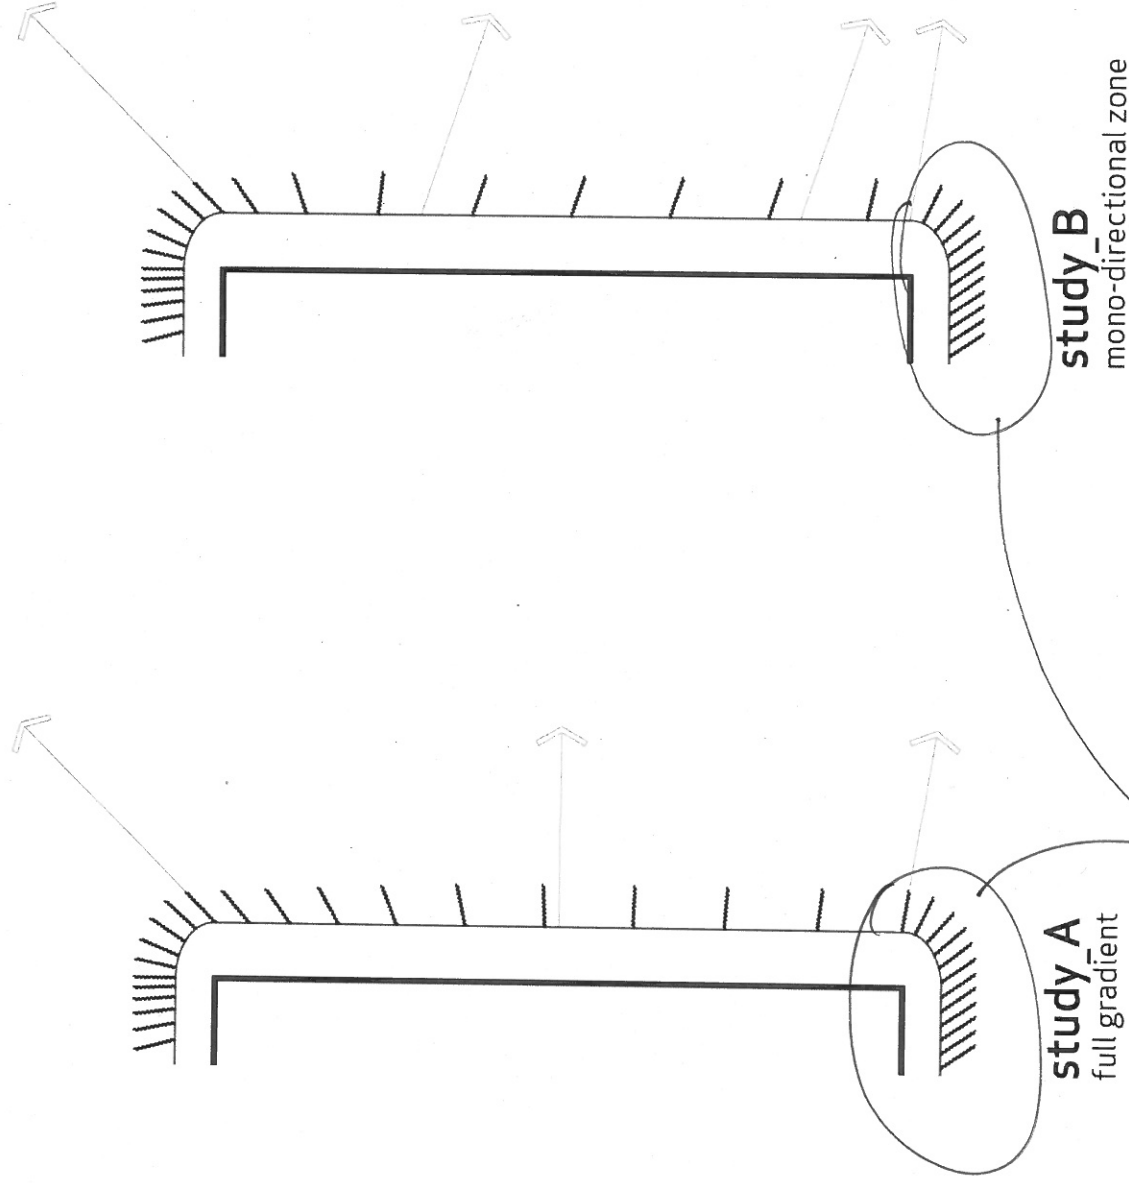



we are
worried
about density
of louvres
in terms of
view & cost.

JWA comments
09/09/11

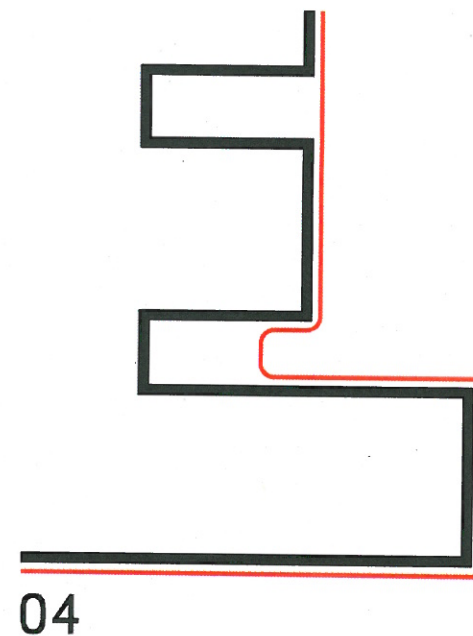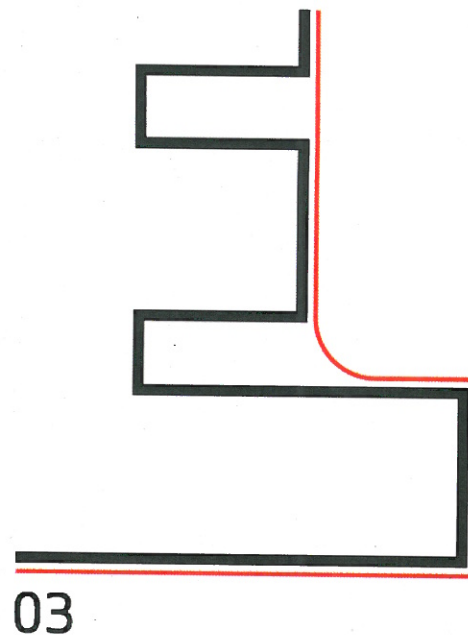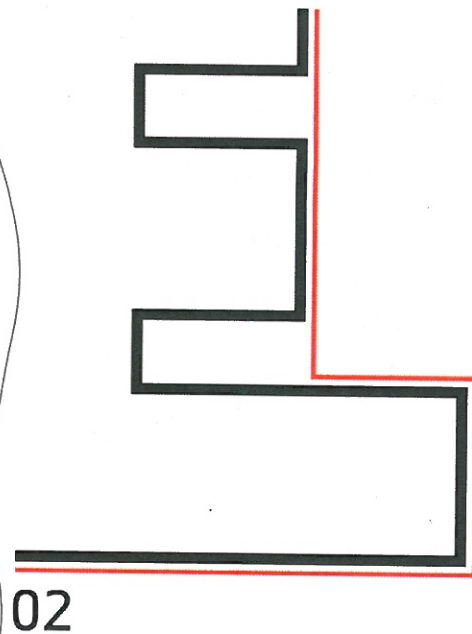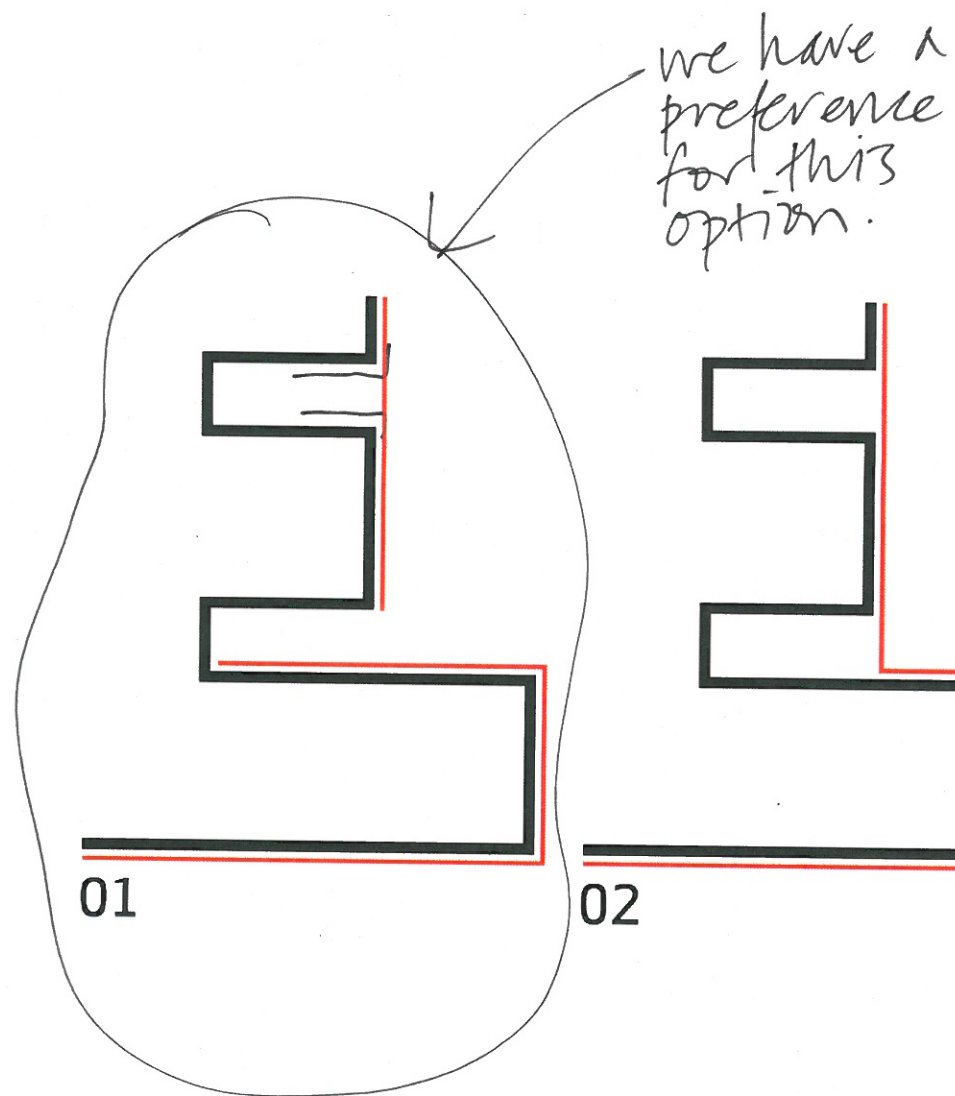

JWA comments
09/09/11

A-1 = 4
 A-2 = 2
 A-3 = 1
 A-4 = 2
 A-5 = 1
 A-6 = 1
 A-7 = 1
 B-1 = 4
 B-2 = 1
 C-1 = 0
 C-2 = 1
 D-1 = 0

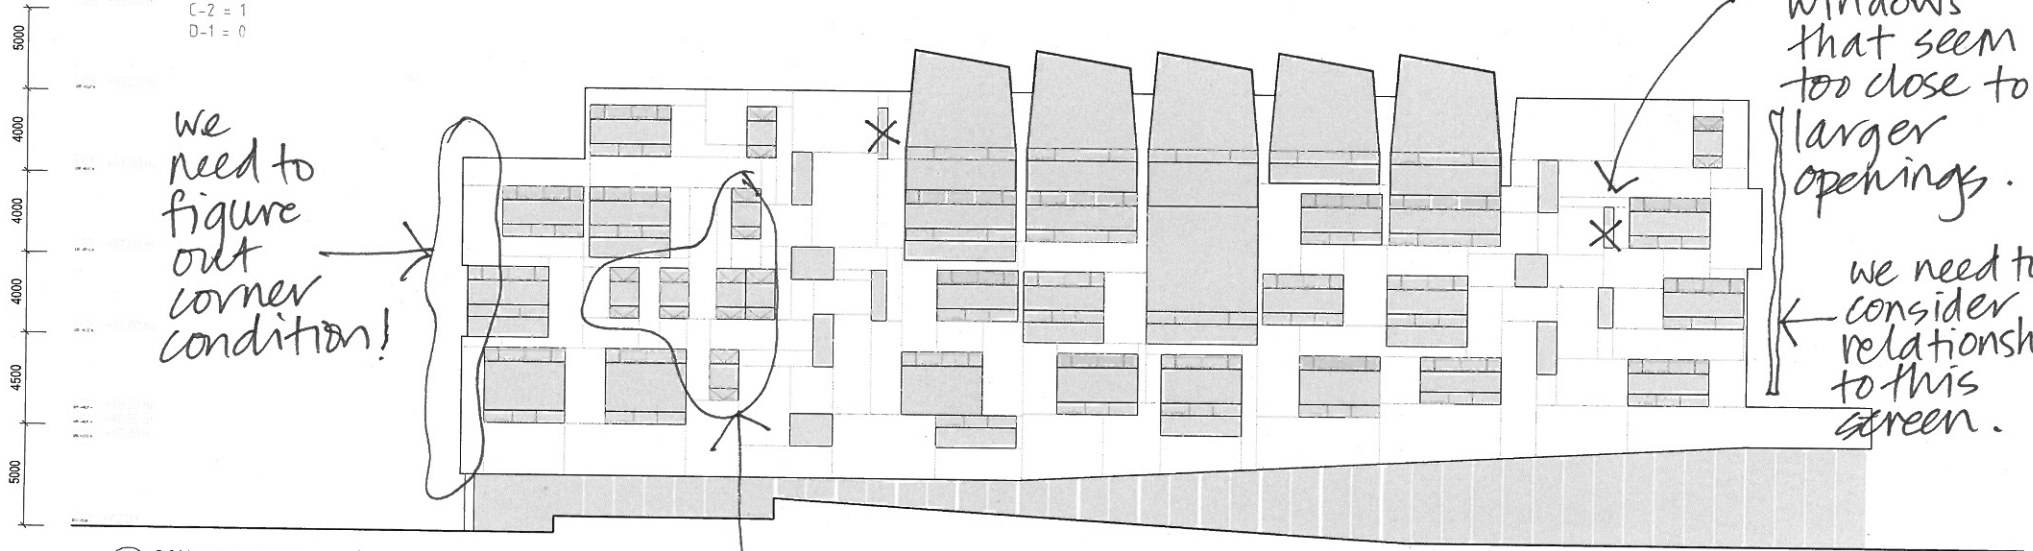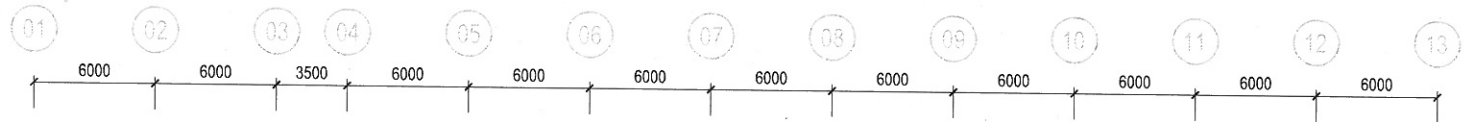

S SOUTH ELEVATION - simplified - 1
 SCALE 1:200

can we group
 these windows
 together more?
 currently, look
 a more domestic
 scale

JNA comments
 09/09/11