




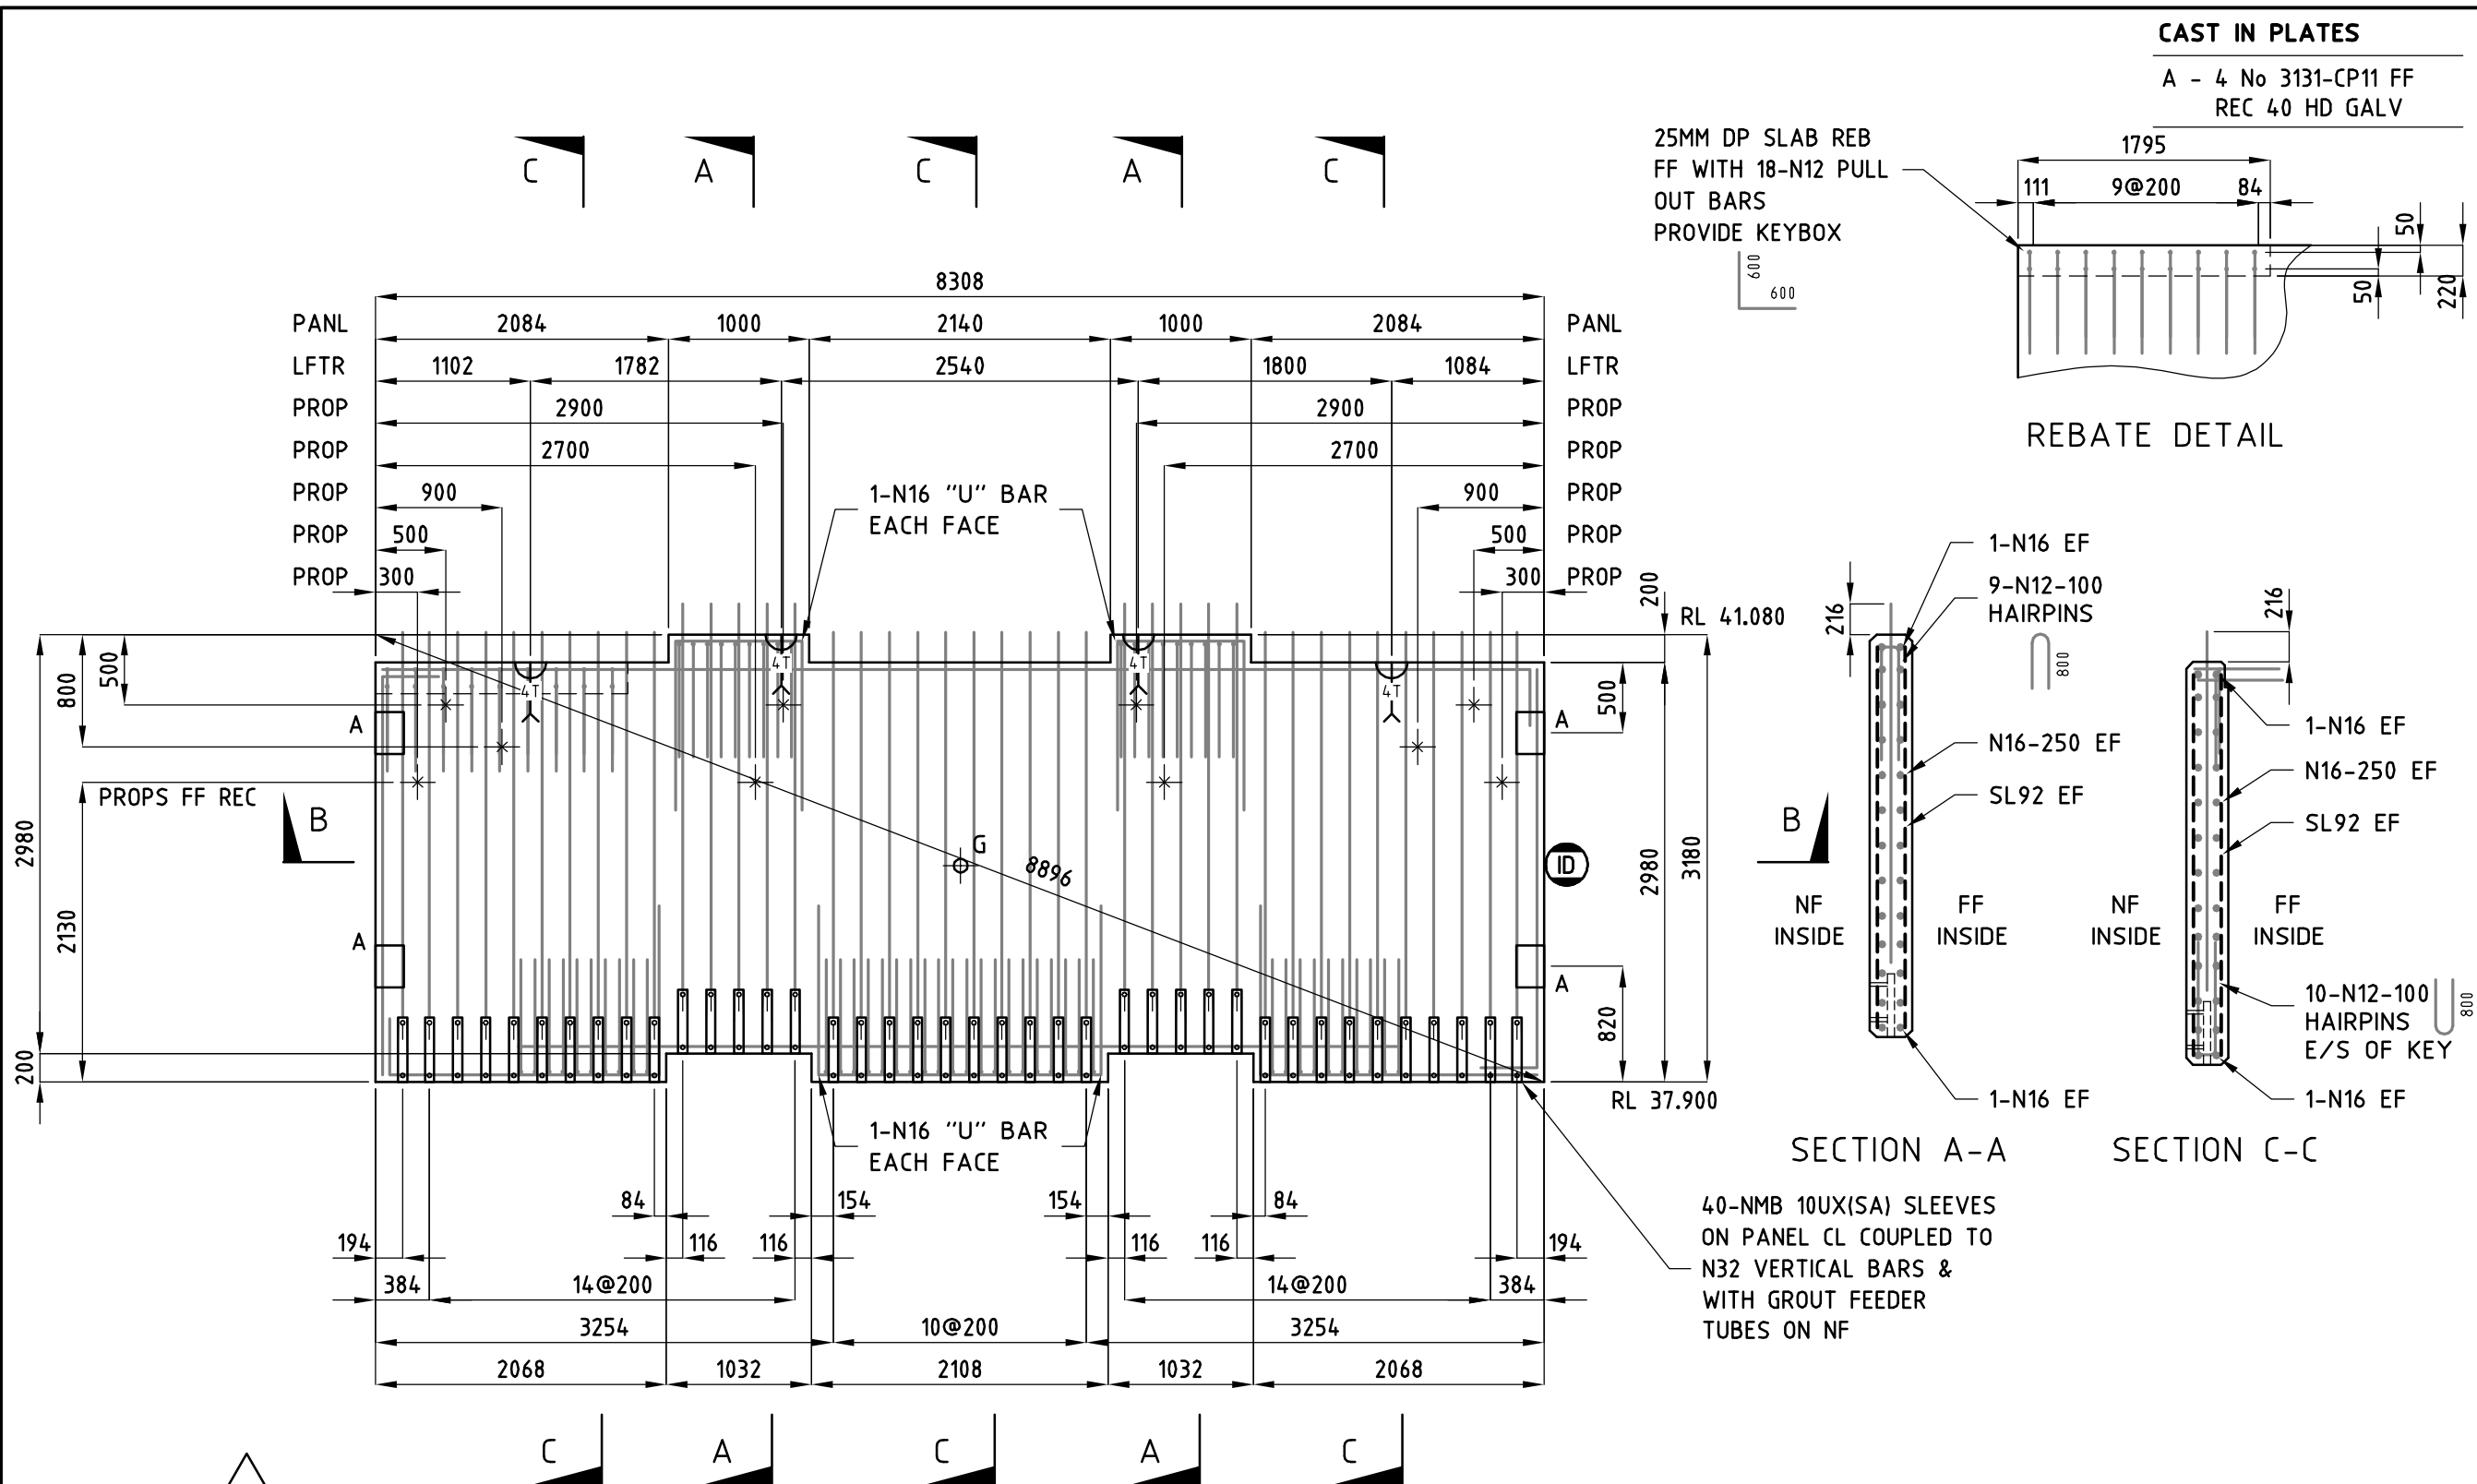

CAST IN PLATES
A - 4 No 3131-CP11 FF
REC 40 HD GALV


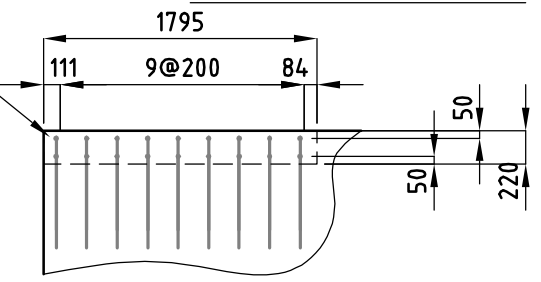


REBATE DETAIL

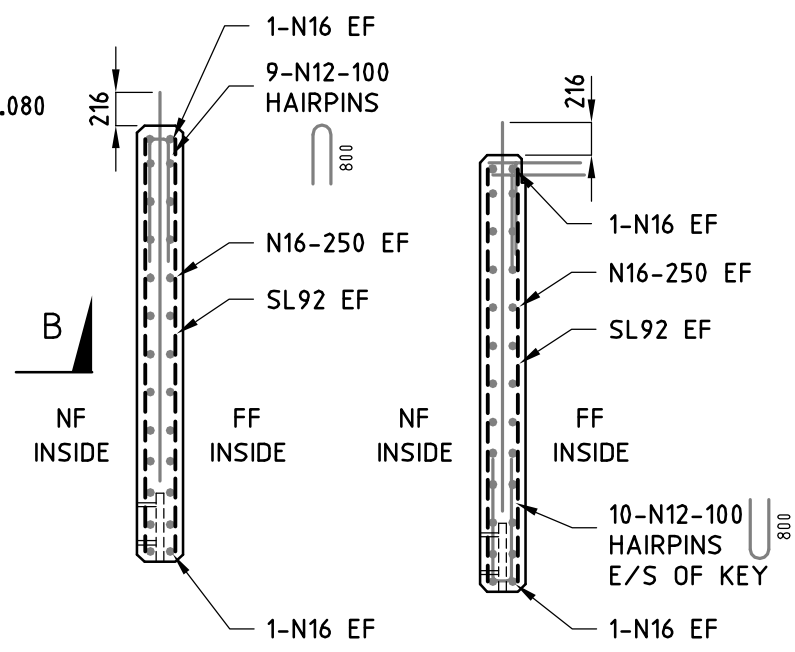

SECTION A-A SECTION C-C

40-NMB 10UX(SA) SLEEVES
ON PANEL CL COUPLED TO
N32 VERTICAL BARS &
WITH GROUT FEEDER
TUBES ON NF

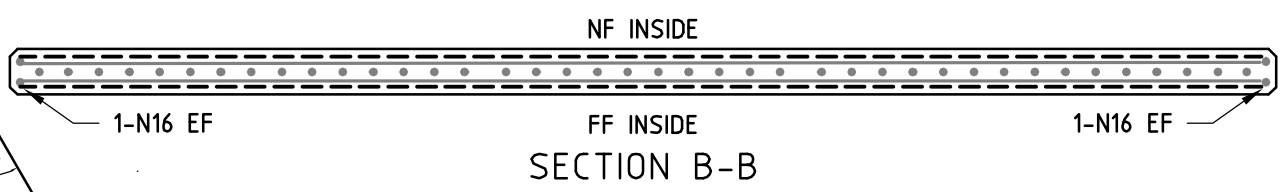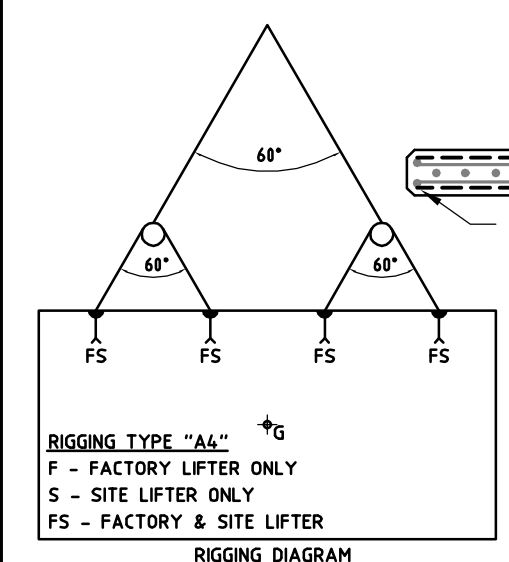

CORE 3

- PANEL IS DRAWN FLIPPED FROM ELEVATION
- FLIP TEMPLATES TO SUIT SHOP DRAWING

**APPROVED FOR
CONSTRUCTION**

THICKNESS	200 MM
NF FINISH	TROWEL
FF FINISH	GOOD TABLE
TYPE	PANEL
VOLUME	4.94 M ³
GROSS AREA	26.42 M ²
NETT AREA	24.75 M ²
MASS	12.35 T
COG X	4160 MM
COG Y	1536 MM
ERECT LEVEL	CURRENT
GRADE AT 28 DAYS	N65
GRADE AT DELIVERY	N20
GRADE AT FACTORY	N10
CONCRETE	NORMAL
MIX	50W-50G (C)
EXTERNAL COVER	35 MM
INTERNAL COVER	35 MM
EDGE CHAMFER	12 MM
DOWEL BARS	NONE

QUALITY ASSURANCE		
CONC	SETOUT	REO

ELEVATION	C21
VIEWED	LOOKING WEST
SCALE	1:50
EXT REF	

- NOTES:**
- COG BARS 400 MM OVERLAP BARS 1000 MM UNO
 - PROVIDE 7T LIFT INSERTS (N16 TENSION BAR)
 - PANEL IS DRAWN FLIPPED FROM ELEVATION
 - REV C - LIFTERS REVISED
 - RIGGING TO BE APPROVED BY ERECTION ENGINEER

JOB UNIVERSITY OF MELBOURNE, FACULTY OF ARCHITECTURE		
DRAWN: 3 JUL 13 NR REVISED: 21 JUL 13 GSB		
ADVANCED PRECAST (AUST) P/L TELEPHONE 9706 5111 FAX 9706 4551	JOB NO 3131	PANEL NO 1B2040 REV C