


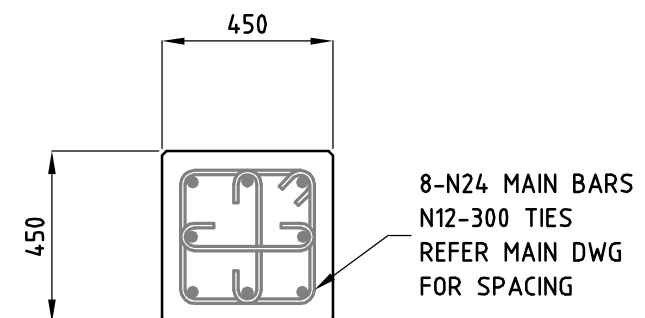


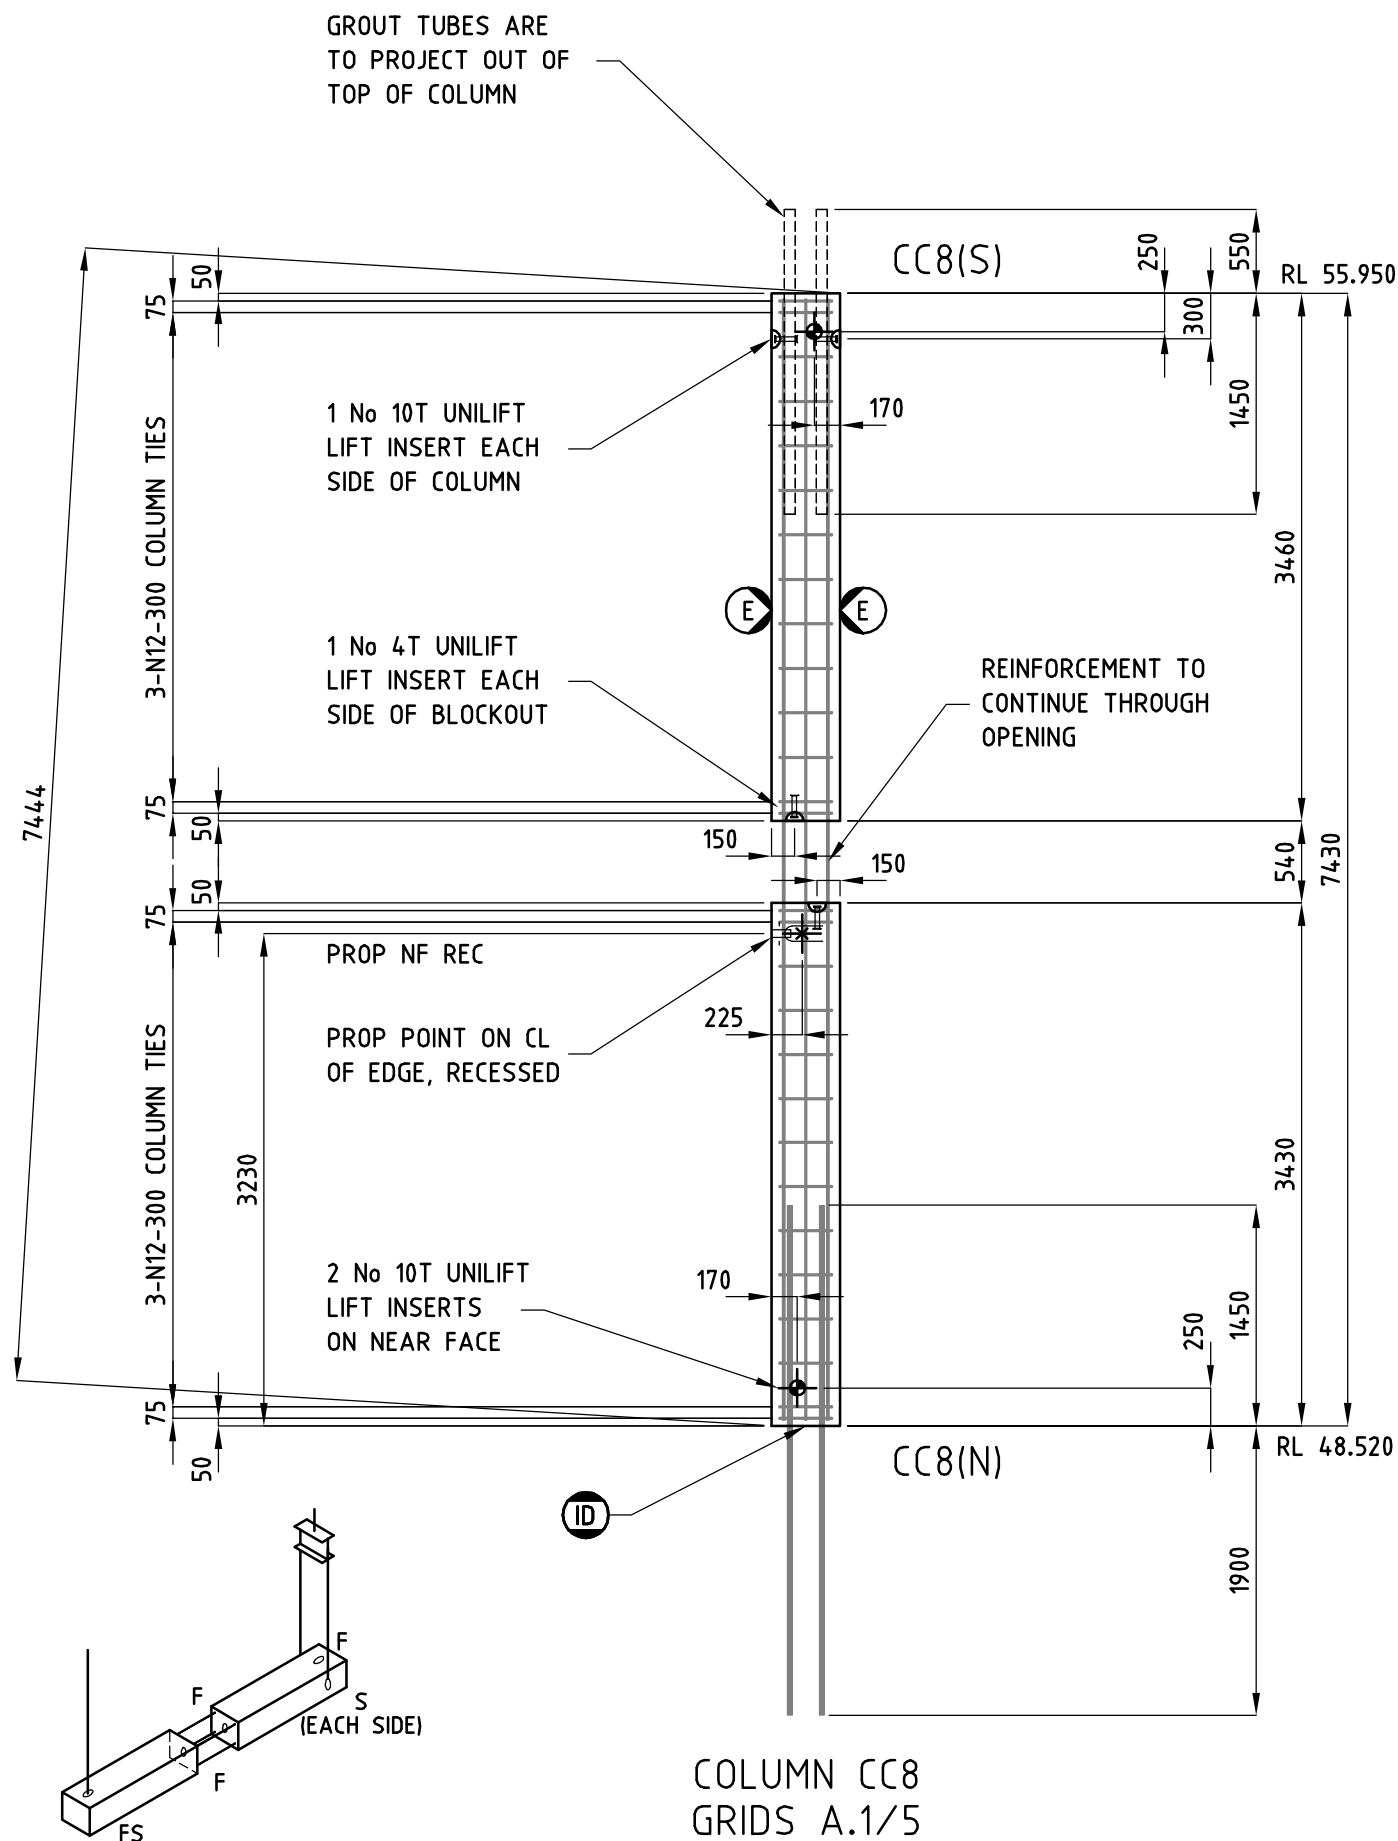

REINFORCEMENT

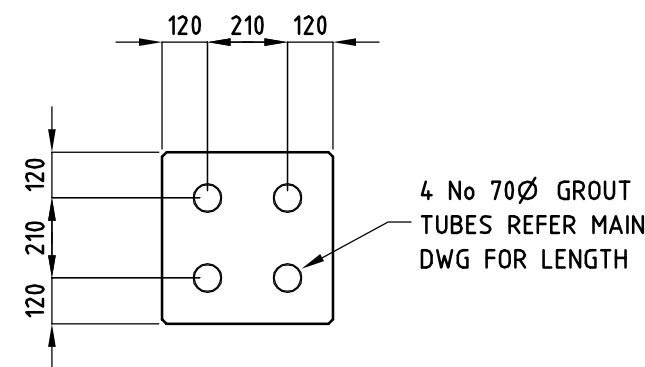

TOP GROUT TUBES

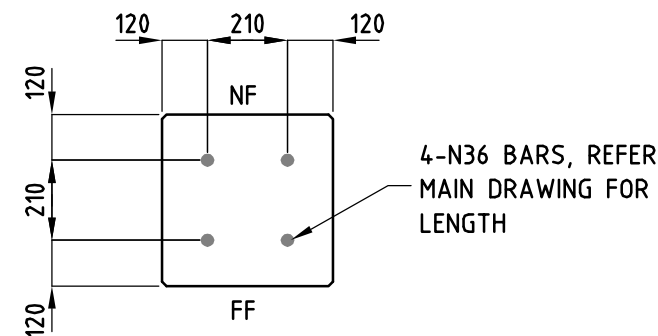

BOTTOM BARS

NOTES:

- COG BARS 400 MM OVERLAP BARS 1000 MM UNO
- PROVIDE 4T LIFT INSERTS (N12 TENSION BAR)
- REV B - MIDDLE LIFTERS REVISED
- RIGGING TO BE APPROVED BY ERECTION ENGINEER

JOB

UNIVERSITY OF MELBOURNE, FACULTY OF ARCHITECTURE

ADVANCED PRECAST (AUST) P/L
TELEPHONE 9706 5111 FAX 9706 4551



DRAWN: 30 JUL 13 GSB
REVISED: 13 AUG 13 GSB

JOB NO 3131
PANEL NO 1P2034
REV B

SIMILARS

1P2035	48.520	55.950
	A.1/5.9	NTH
1P2036	48.520	55.950
	A.1/7.1	NTH
1P2037	48.520	55.950
	A.1/8	NTH
1P2038	48.520	55.950
	A.1/8.9	NTH

APPROVED FOR CONSTRUCTION

THICKNESS	450 MM
NF FINISH	TROWEL
FF FINISH	GOOD TABLE
TYPE	COLUMN
VOLUME	1.40 M ³
GROSS AREA	3.34 M ²
NETT AREA	3.10 M ²
MASS	3.75 T
COG X	225 MM
COG Y	3716 MM
ERECT LEVEL	CURRENT
GRADE AT 28 DAYS	N50
GRADE AT DELIVERY	N20
GRADE AT FACTORY	N10
CONCRETE	NORMAL
MIX	50W-50G (B)
EXTERNAL COVER	35 MM
INTERNAL COVER	35 MM
EDGE CHAMFER	12 MM

DOWEL BARS NONE

QUALITY ASSURANCE

CONC	SETOUT	REO

ELEVATION A.1/5

VIEWED LOOKING NORTH

SCALE 1:50

EXT REF

F - FACTORY
S - SITE
FS - FACTORY & SITE LIFTER
RIGGING DIAGRAM E5