



EAST FACADE SCREEN STUDIES - AUG.31

ASSUMPTIONS: CRITICAL SOLAR PROTECTION ANGLE IS 42°


LOUVRE WIDTH = 750mm

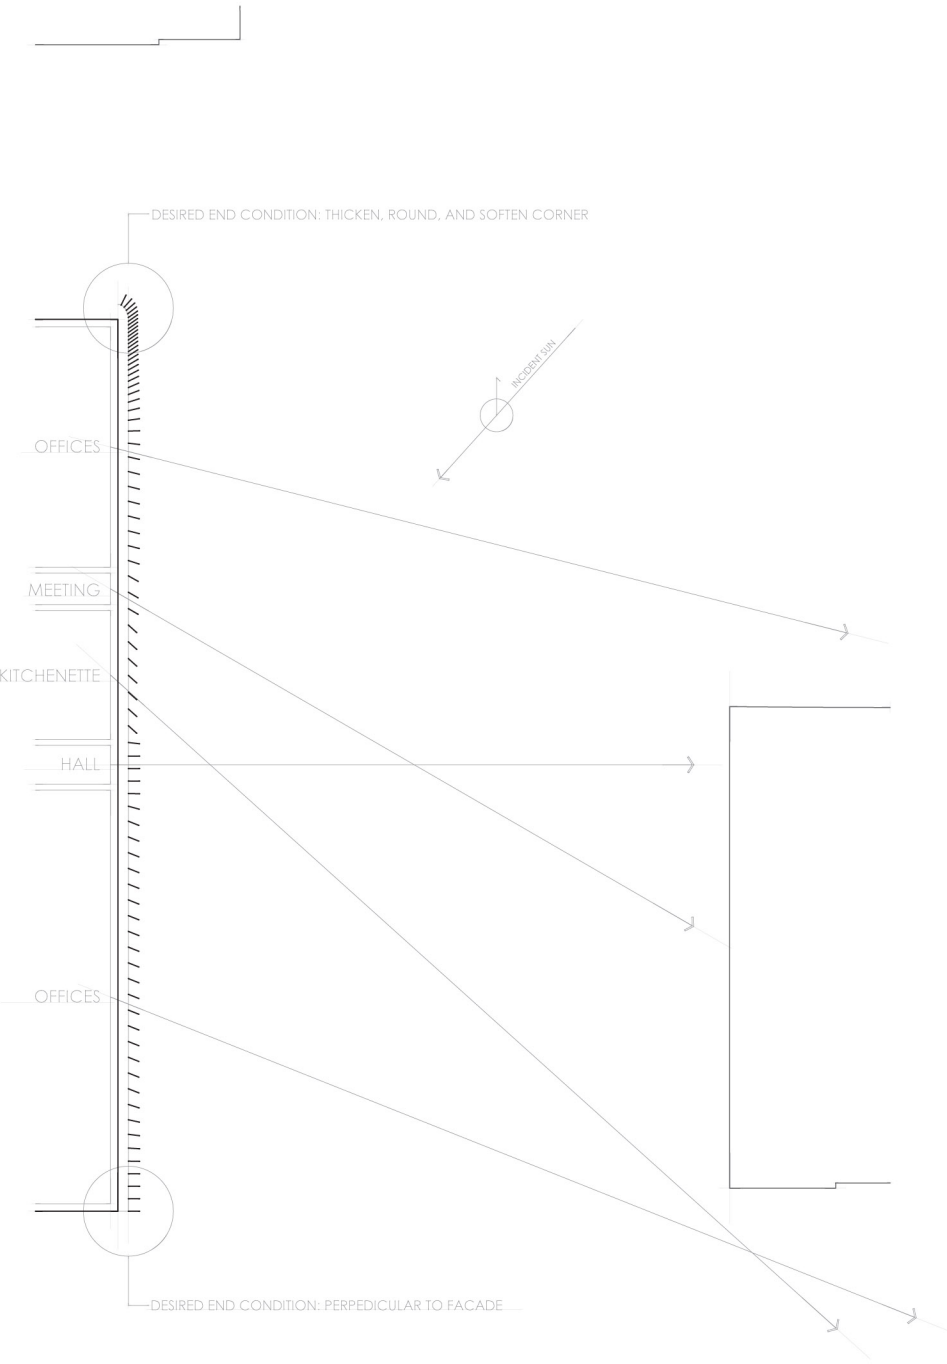

LEVEL 4

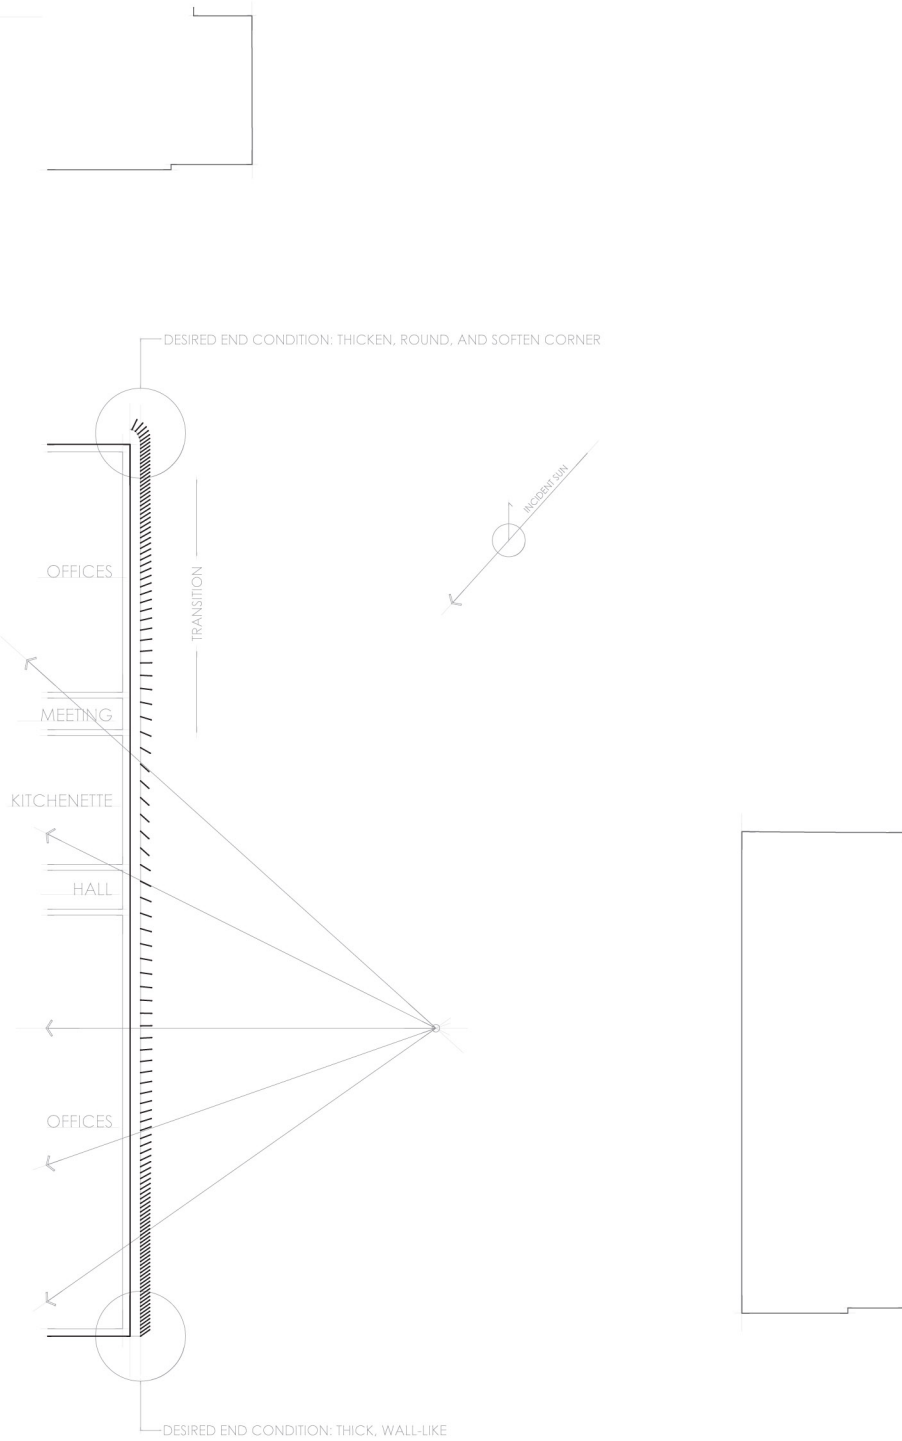

LEVEL 3

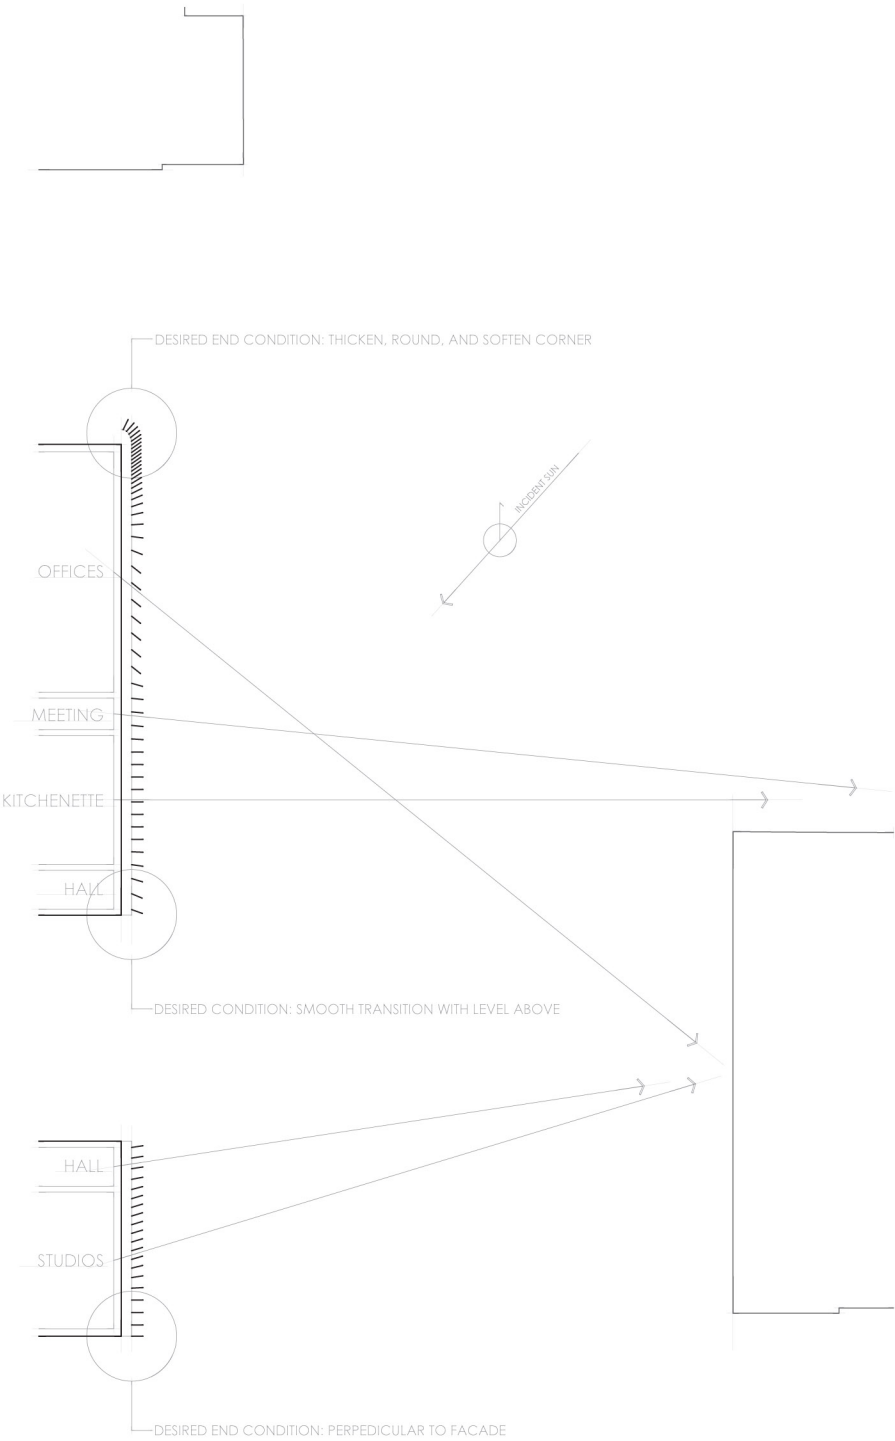

LEVEL 2

