




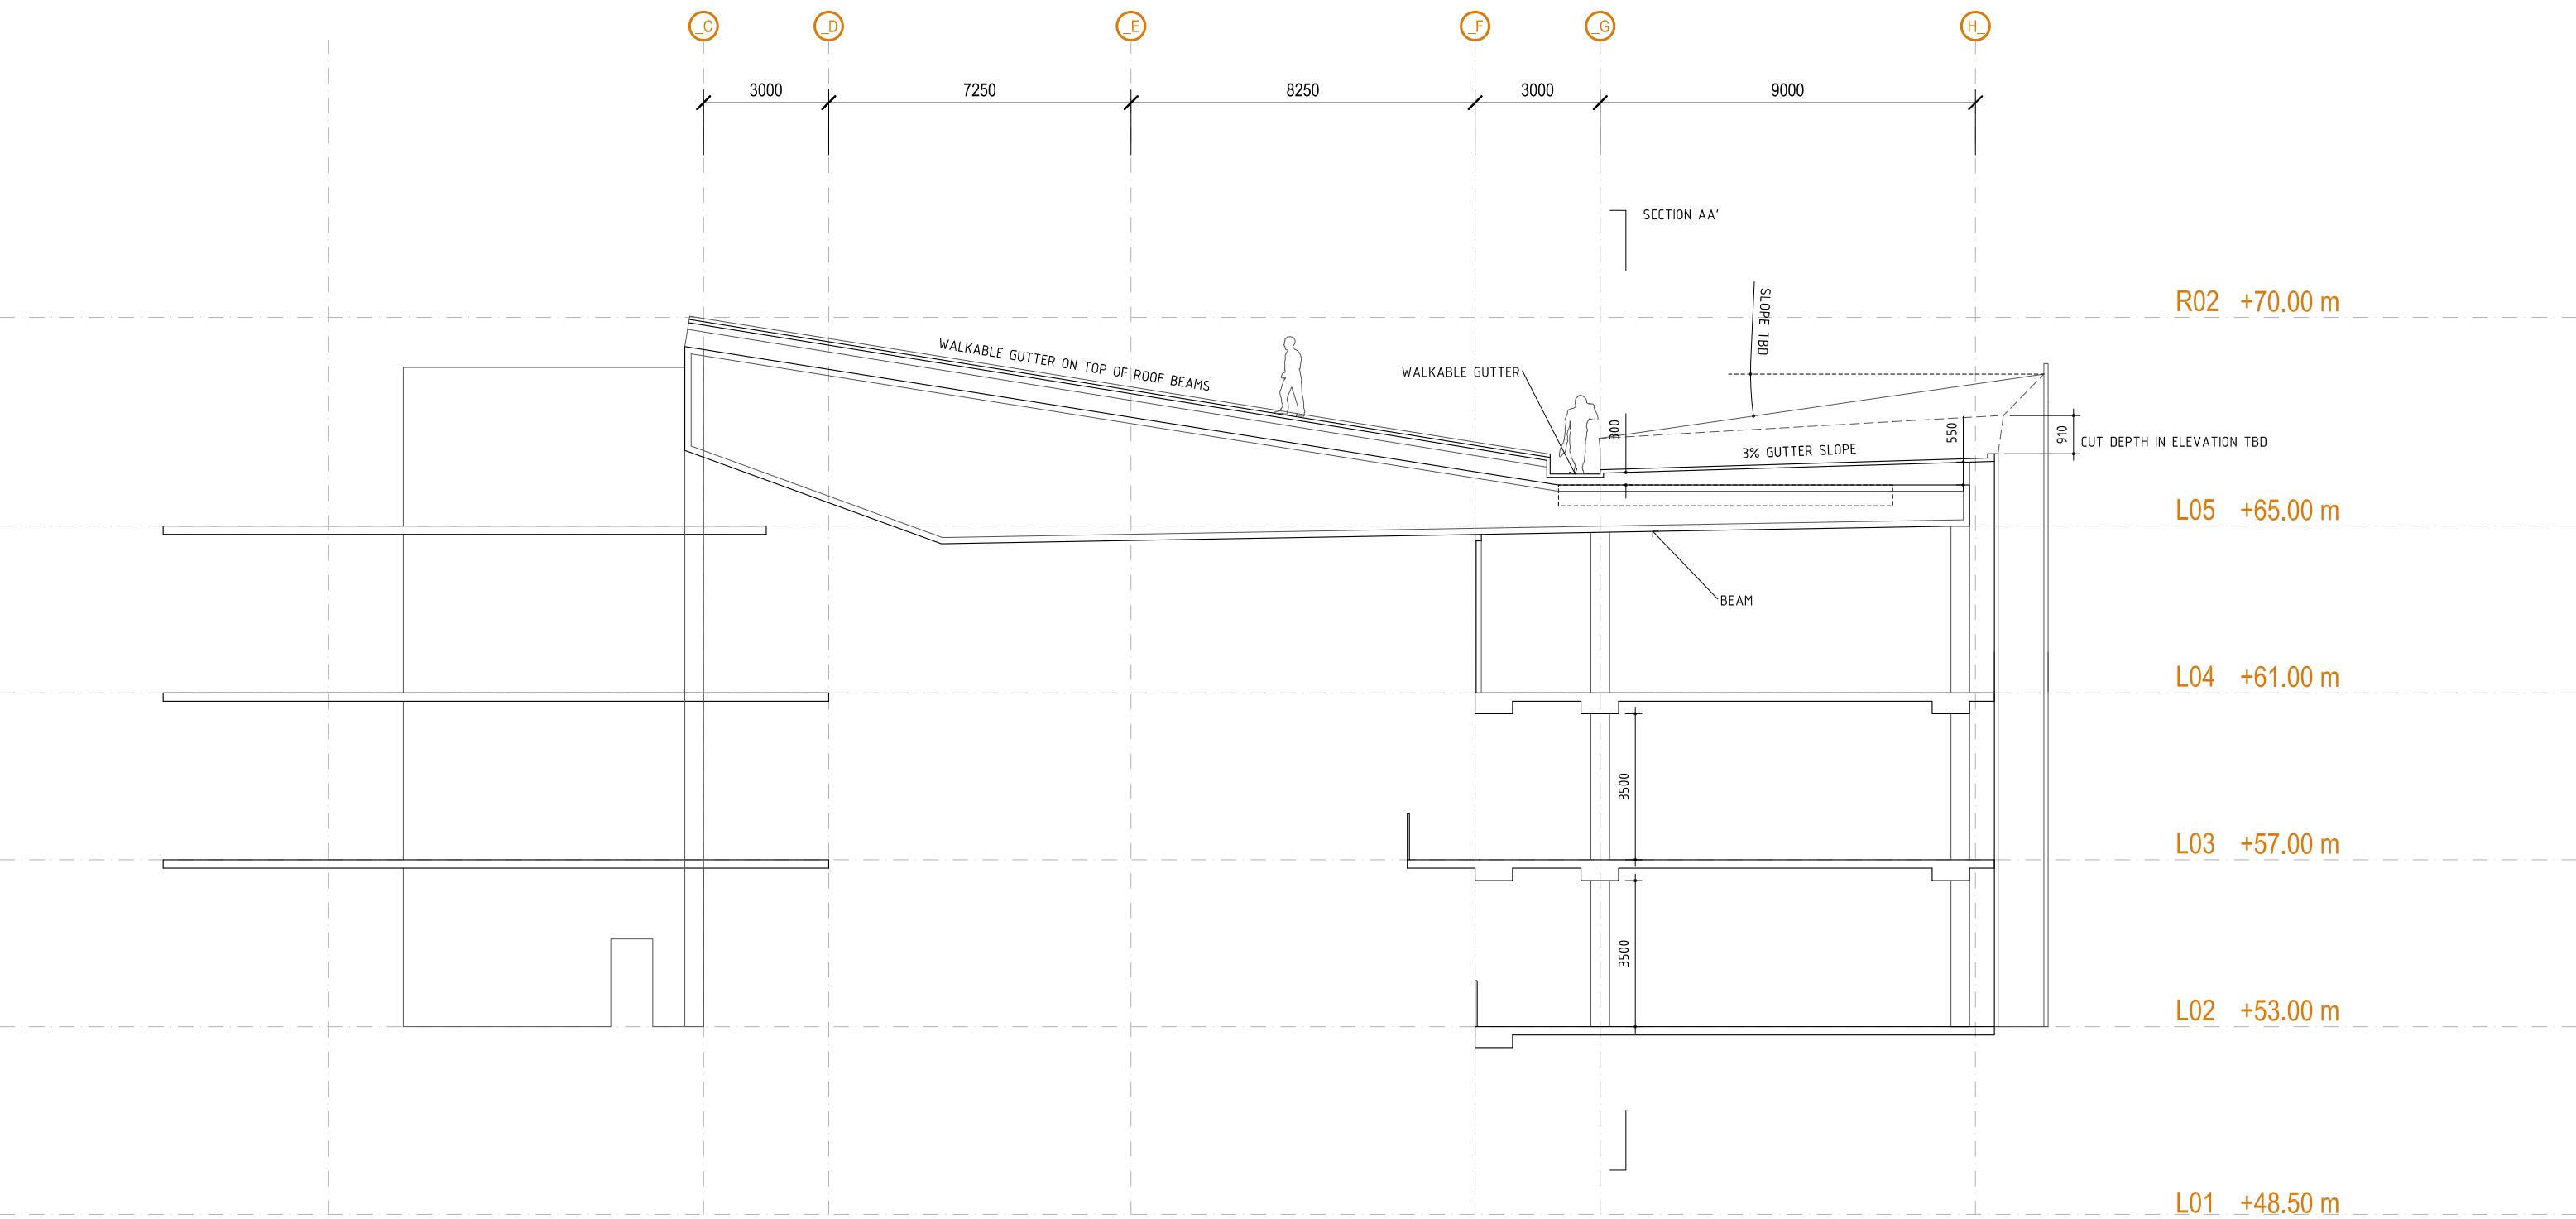

SOUTH FACADE / ROOF COORDINATION
SECTION THROUGH BEAM
11.09.29 DIN-A3 1/150

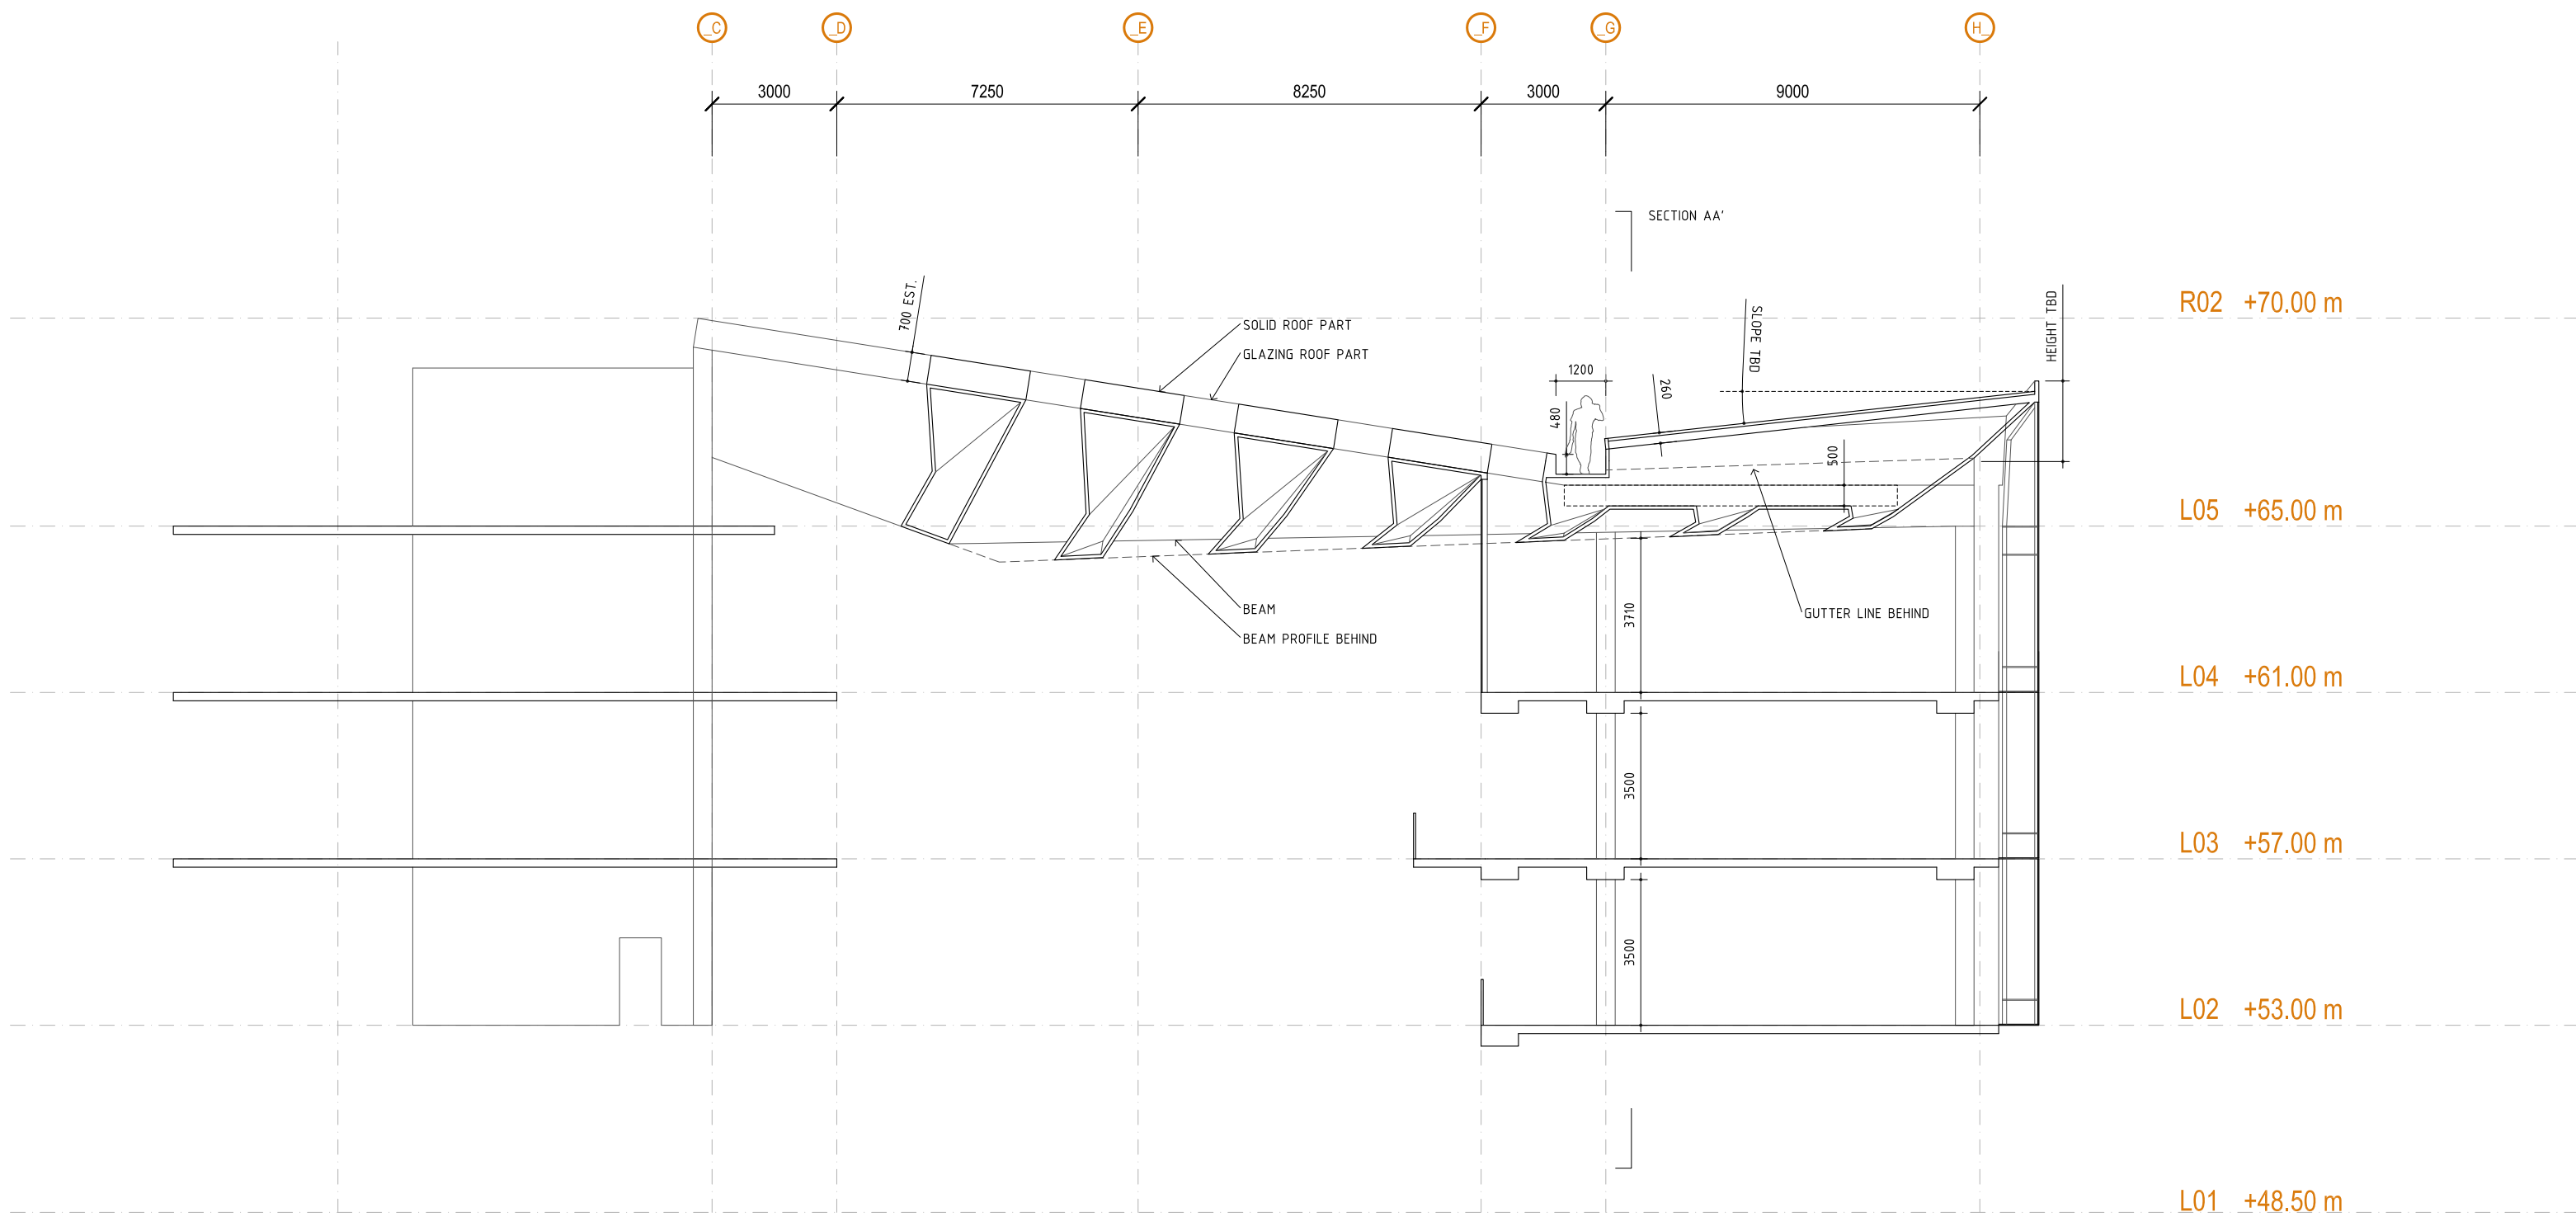

SOUTH FACADE / ROOF COORDINATION
SECTION THROUGH COFFER
11.09.29 DIN-A3 1/150

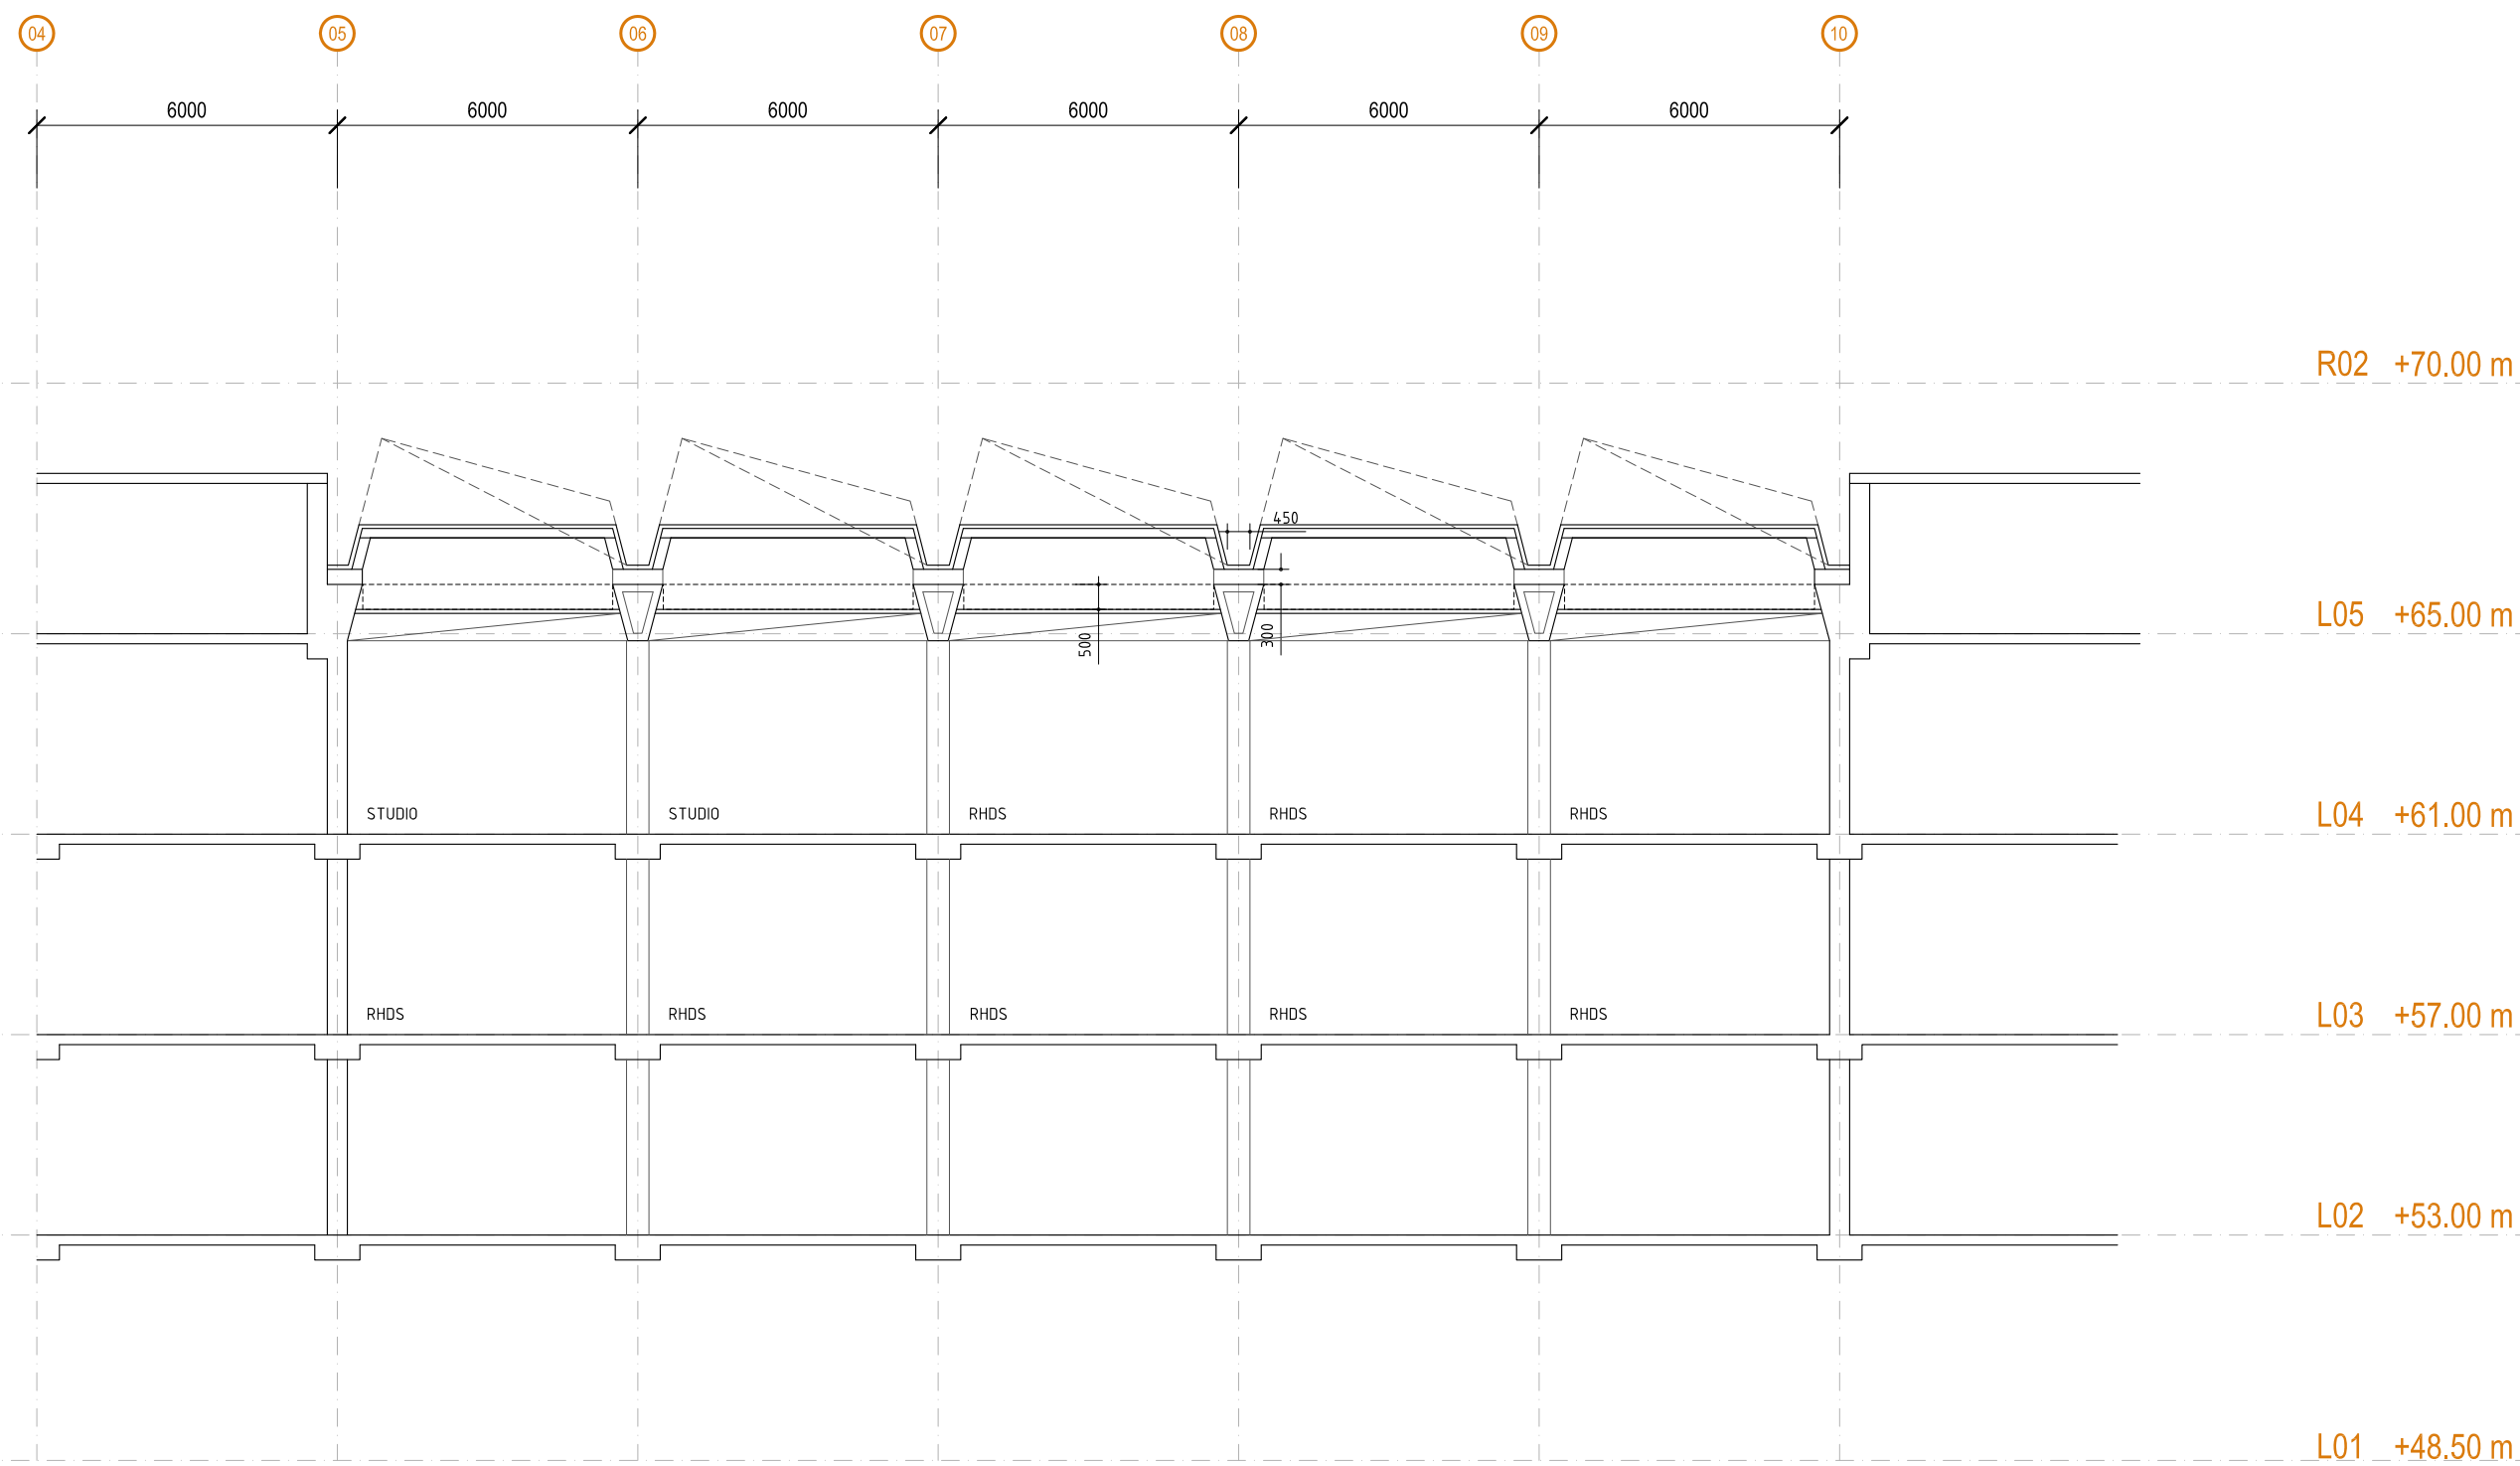

SOUTH FACADE / ROOF COORDINATION
SECTION AA'
11.09.29 DIN-A3 1/150