




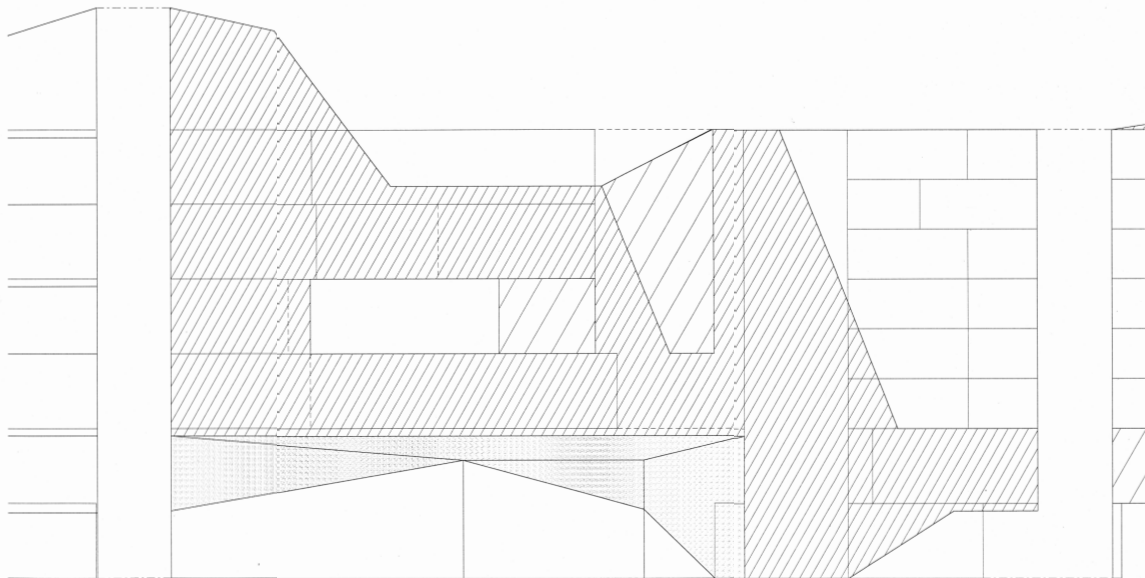

East- Program Map.

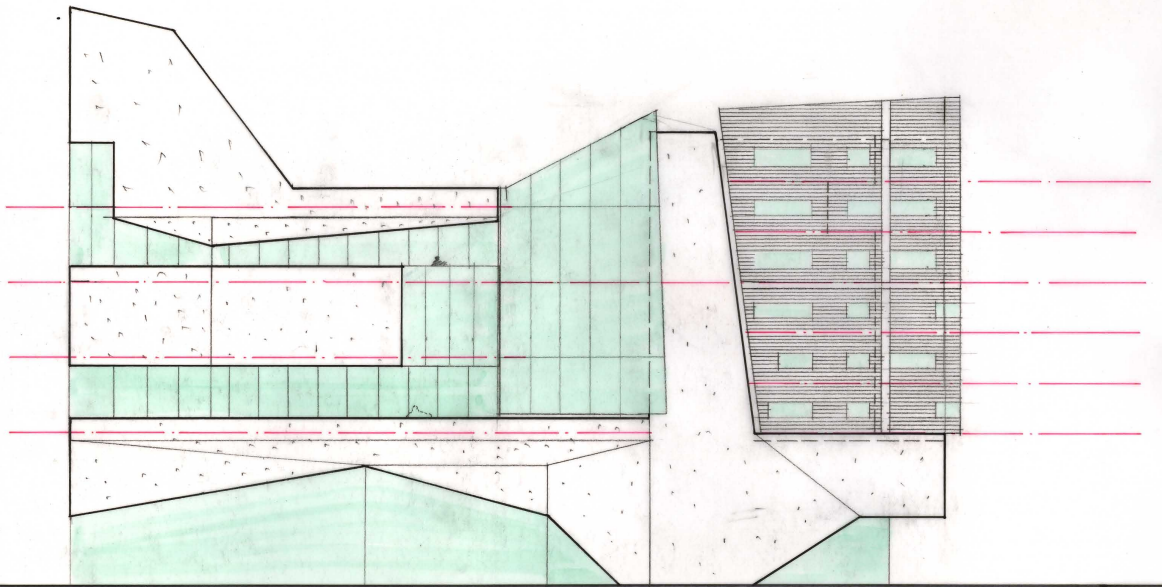


East Elevation A
1:200
24/08/09

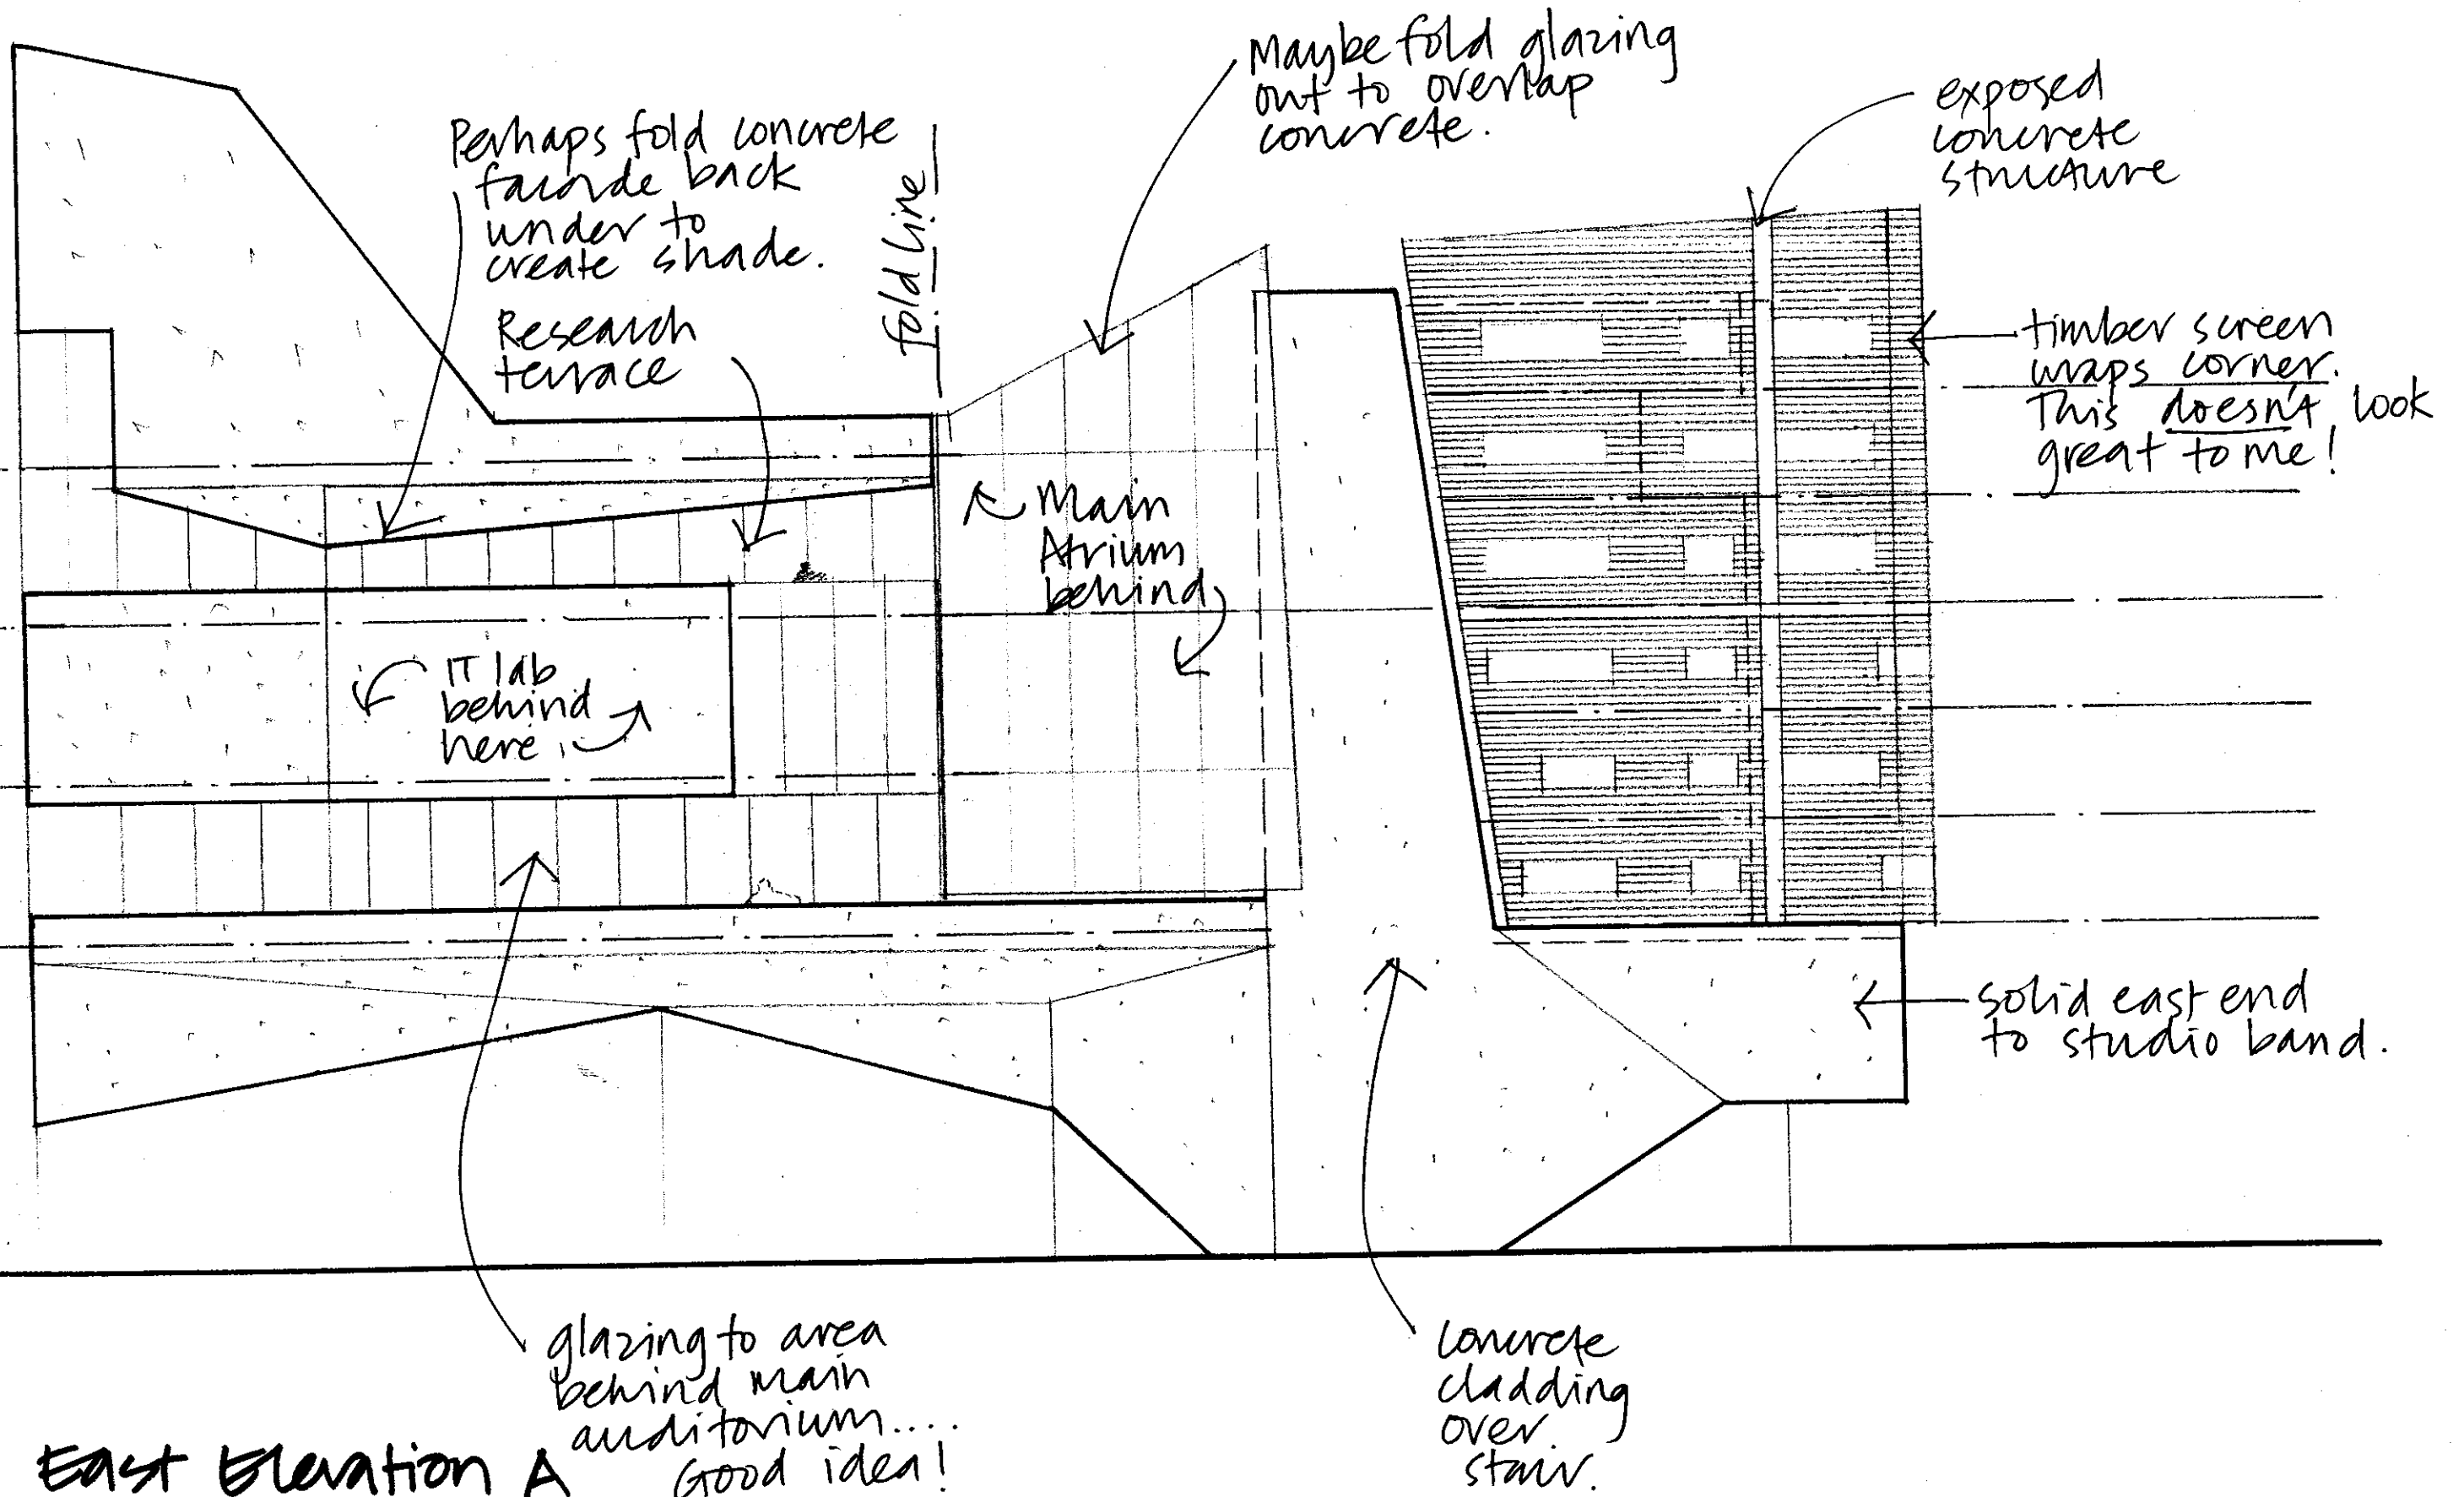


East Elevation A

1:200

24/08/09

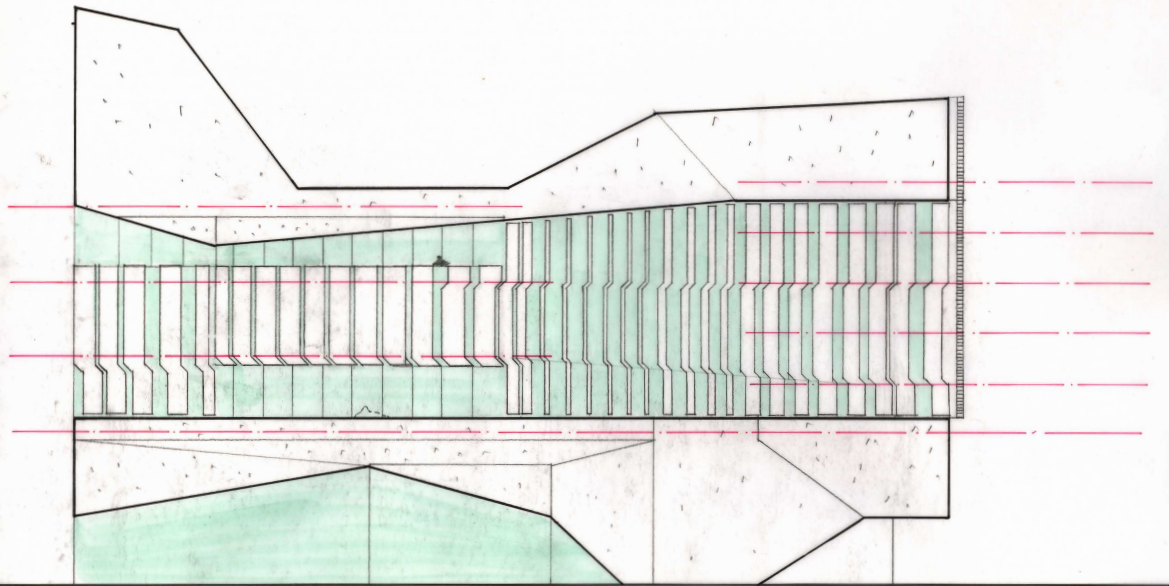


East Elevation B
1:200
24 Aug 09

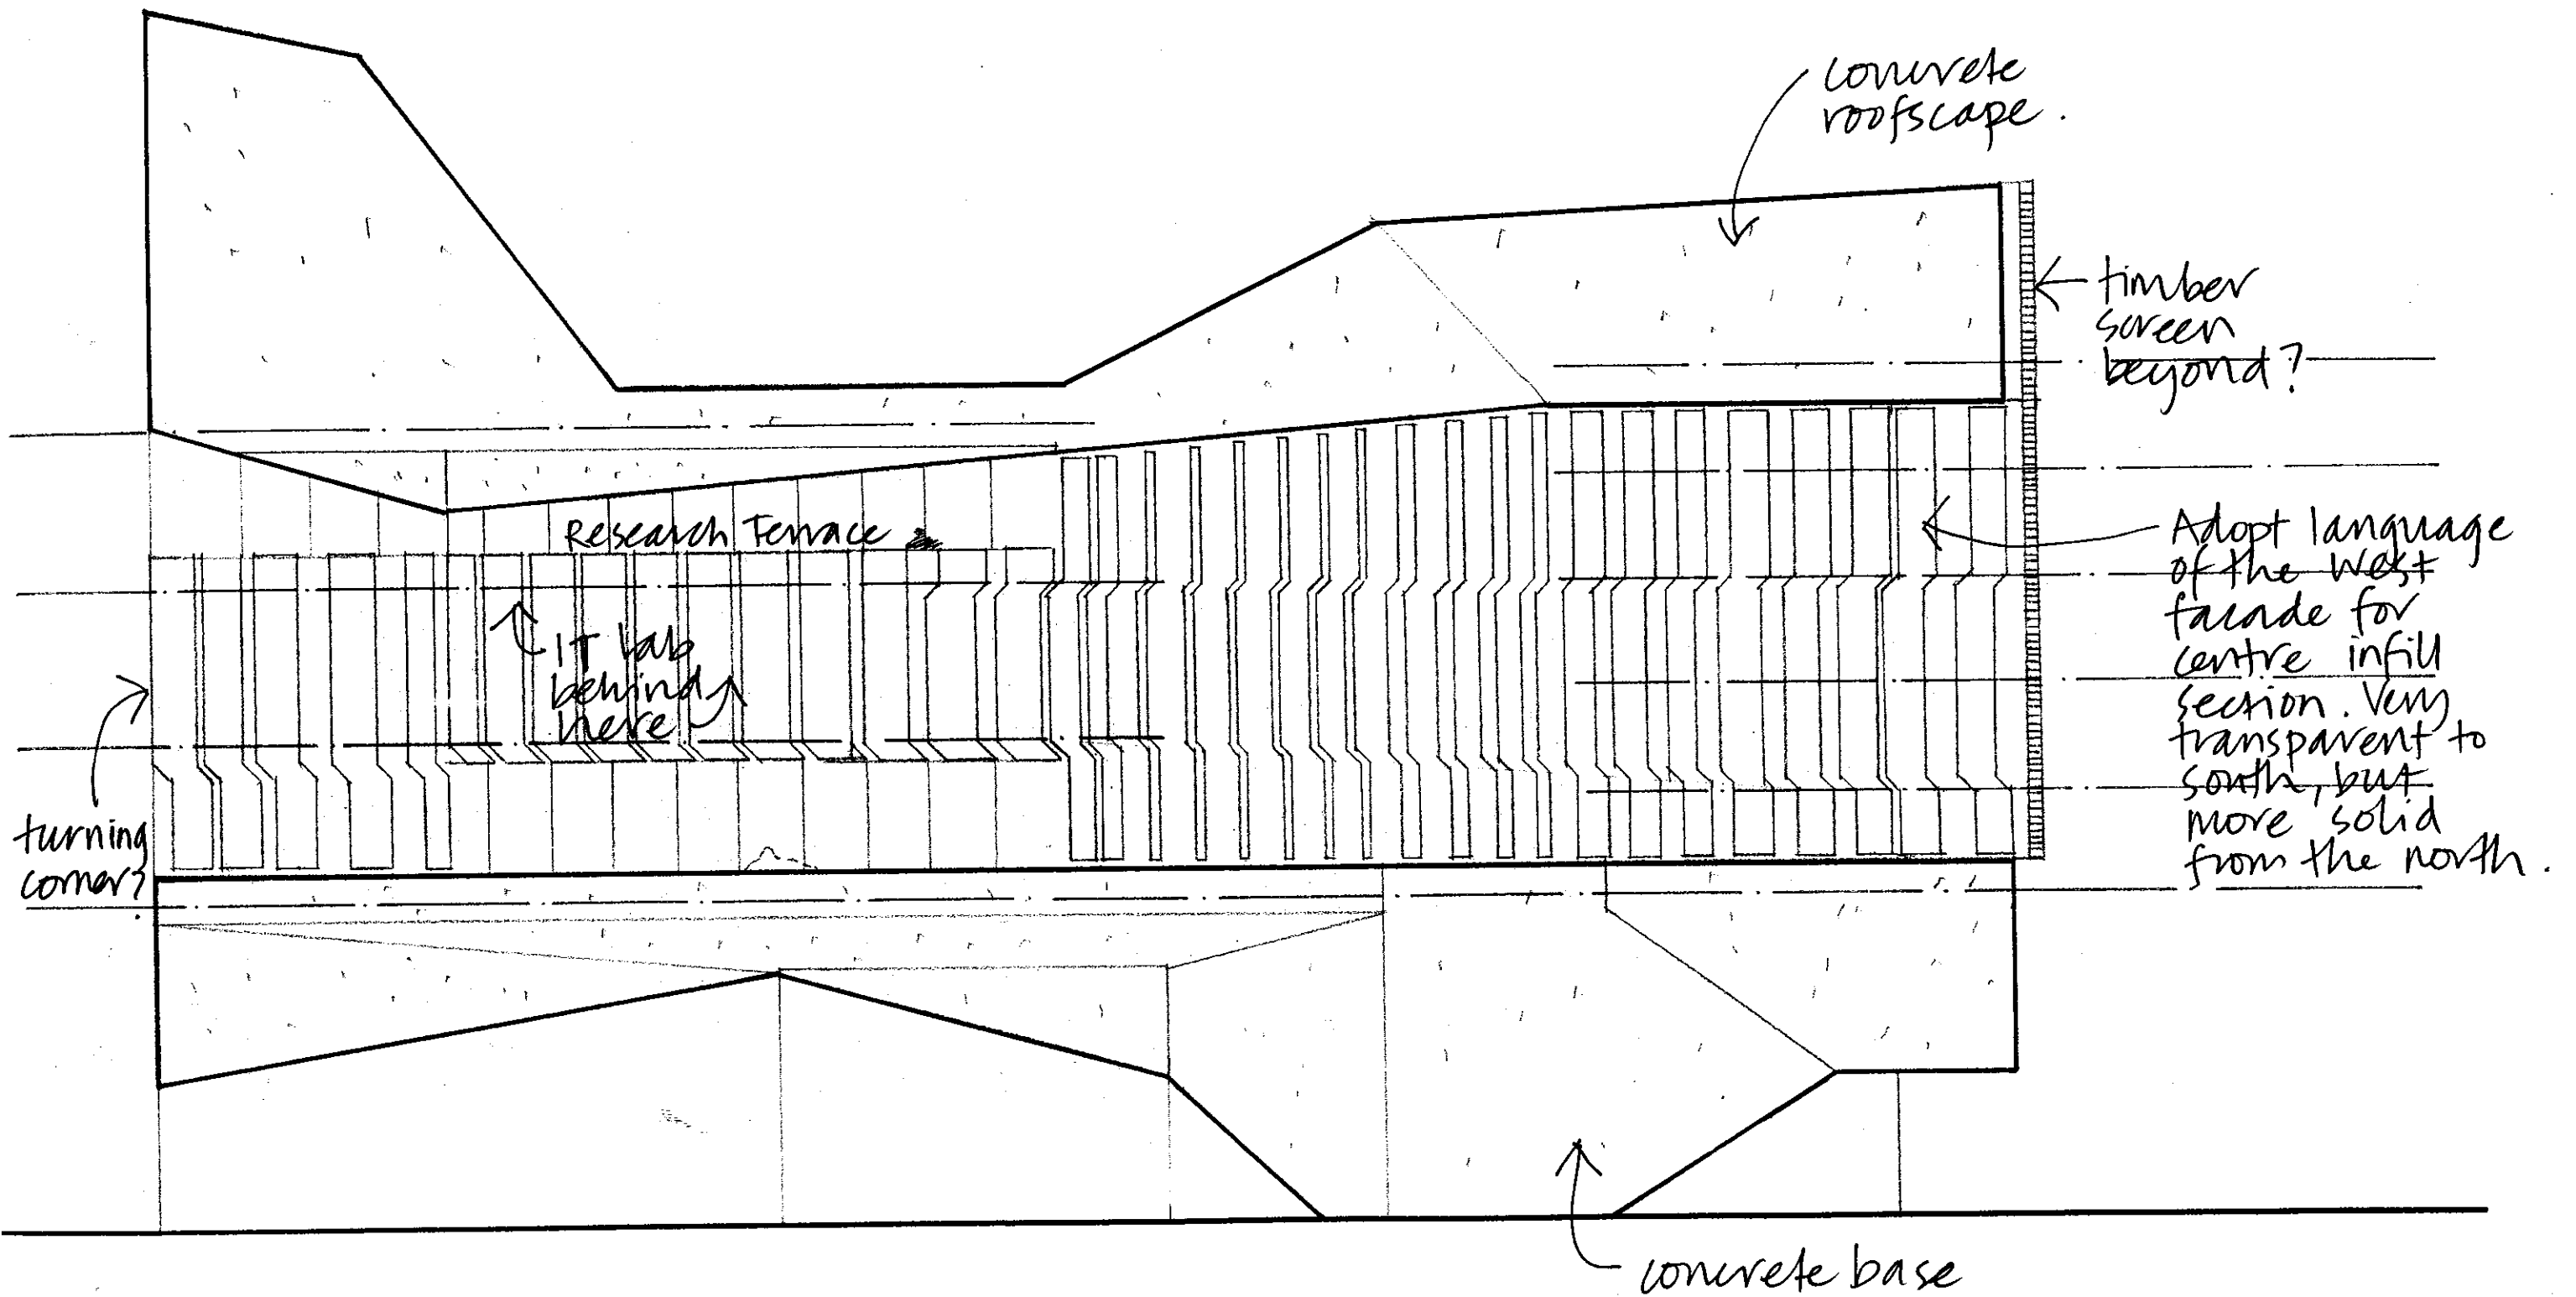


East Elevation B
1:200
24 Aug 09


Note: More direct expression
of ROOFSCAPE and
LANDSCAPE at top &
bottom.

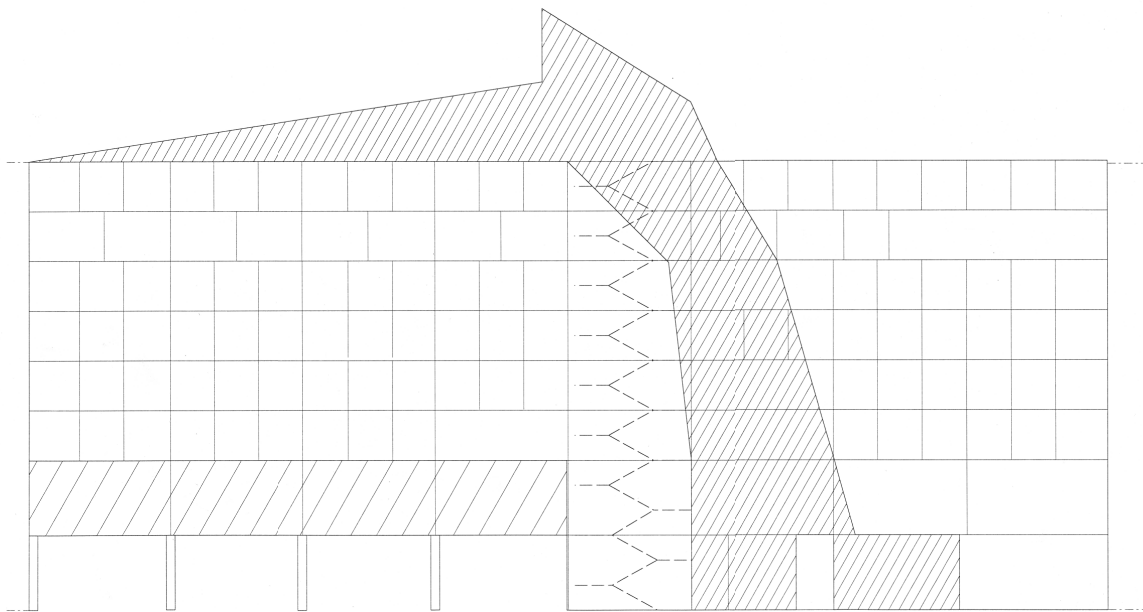

North- Program Map.

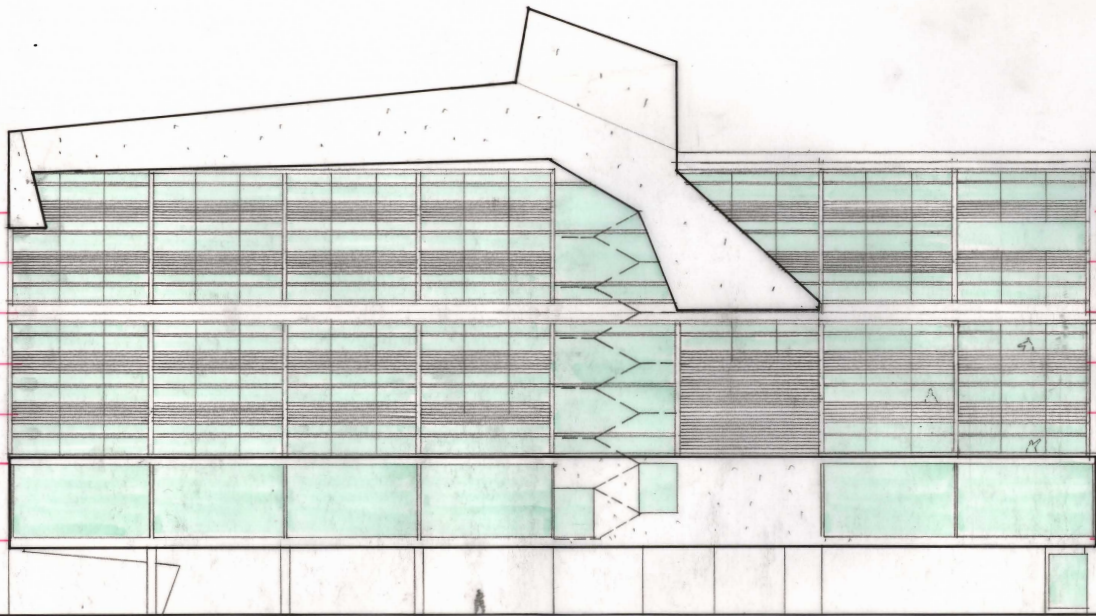

North Elevation
1/200
24 Aug 09

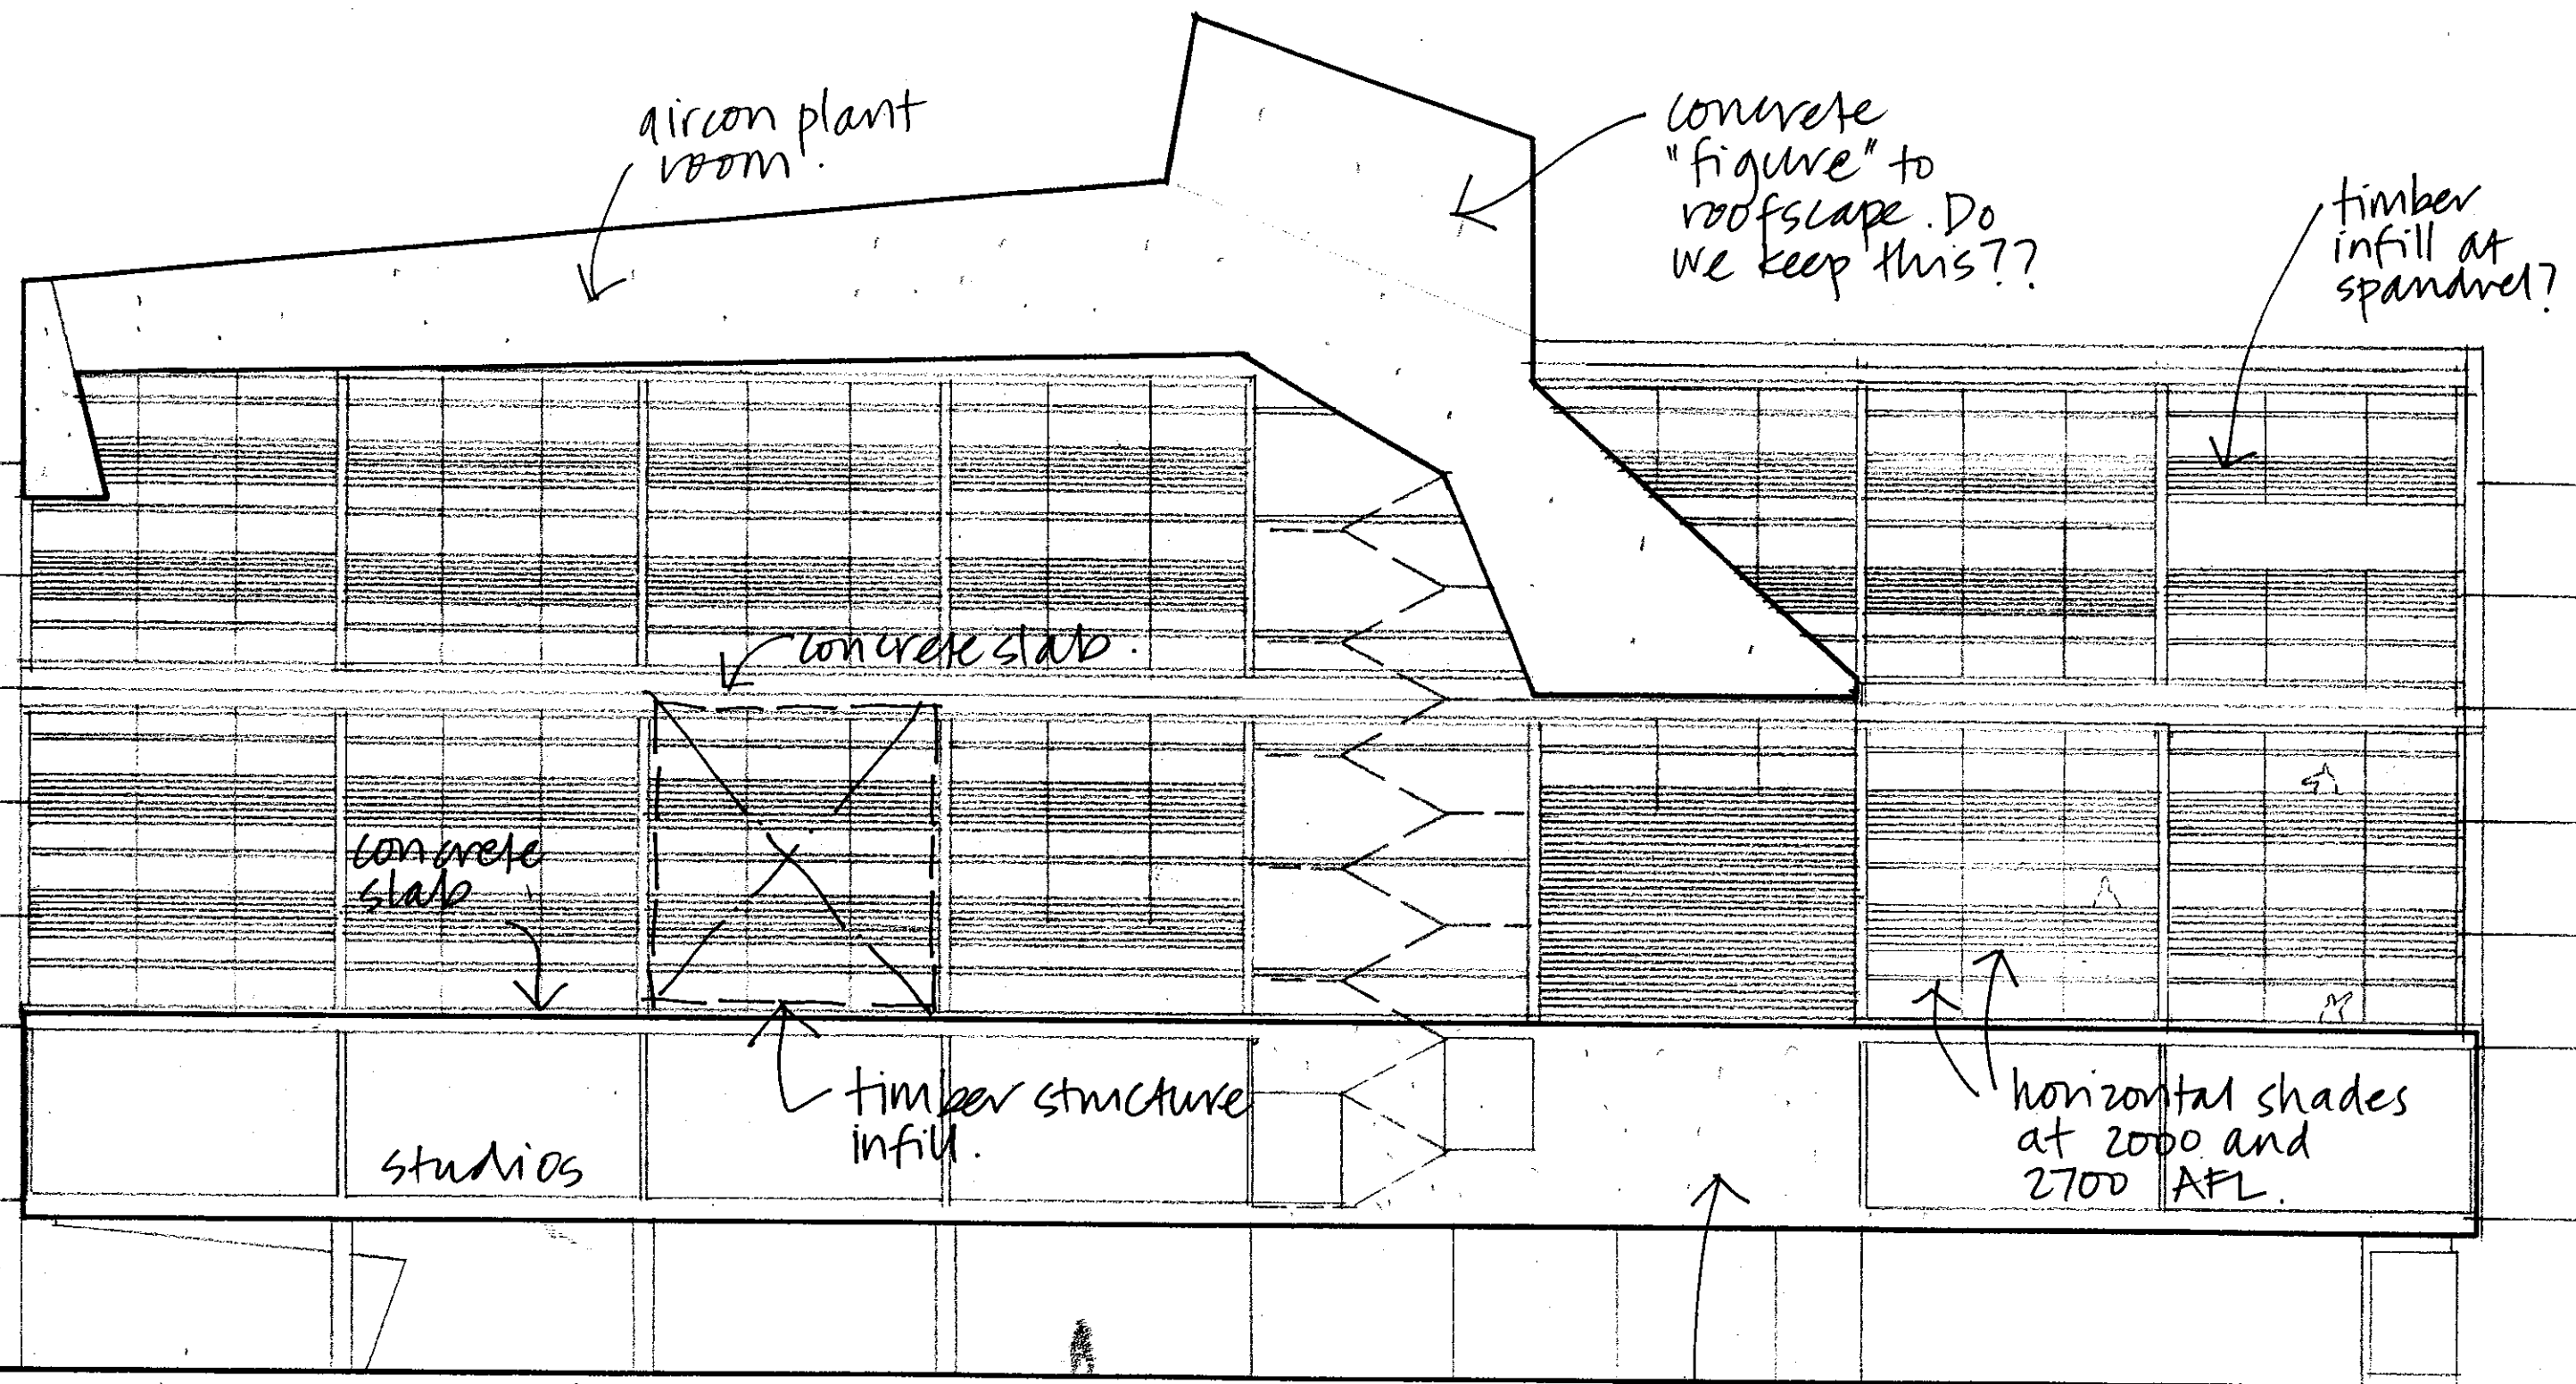

North Elevation
1:200
24 Aug 09

solid band
of studios
with big
picture
windows.
concrete?
or steel?