



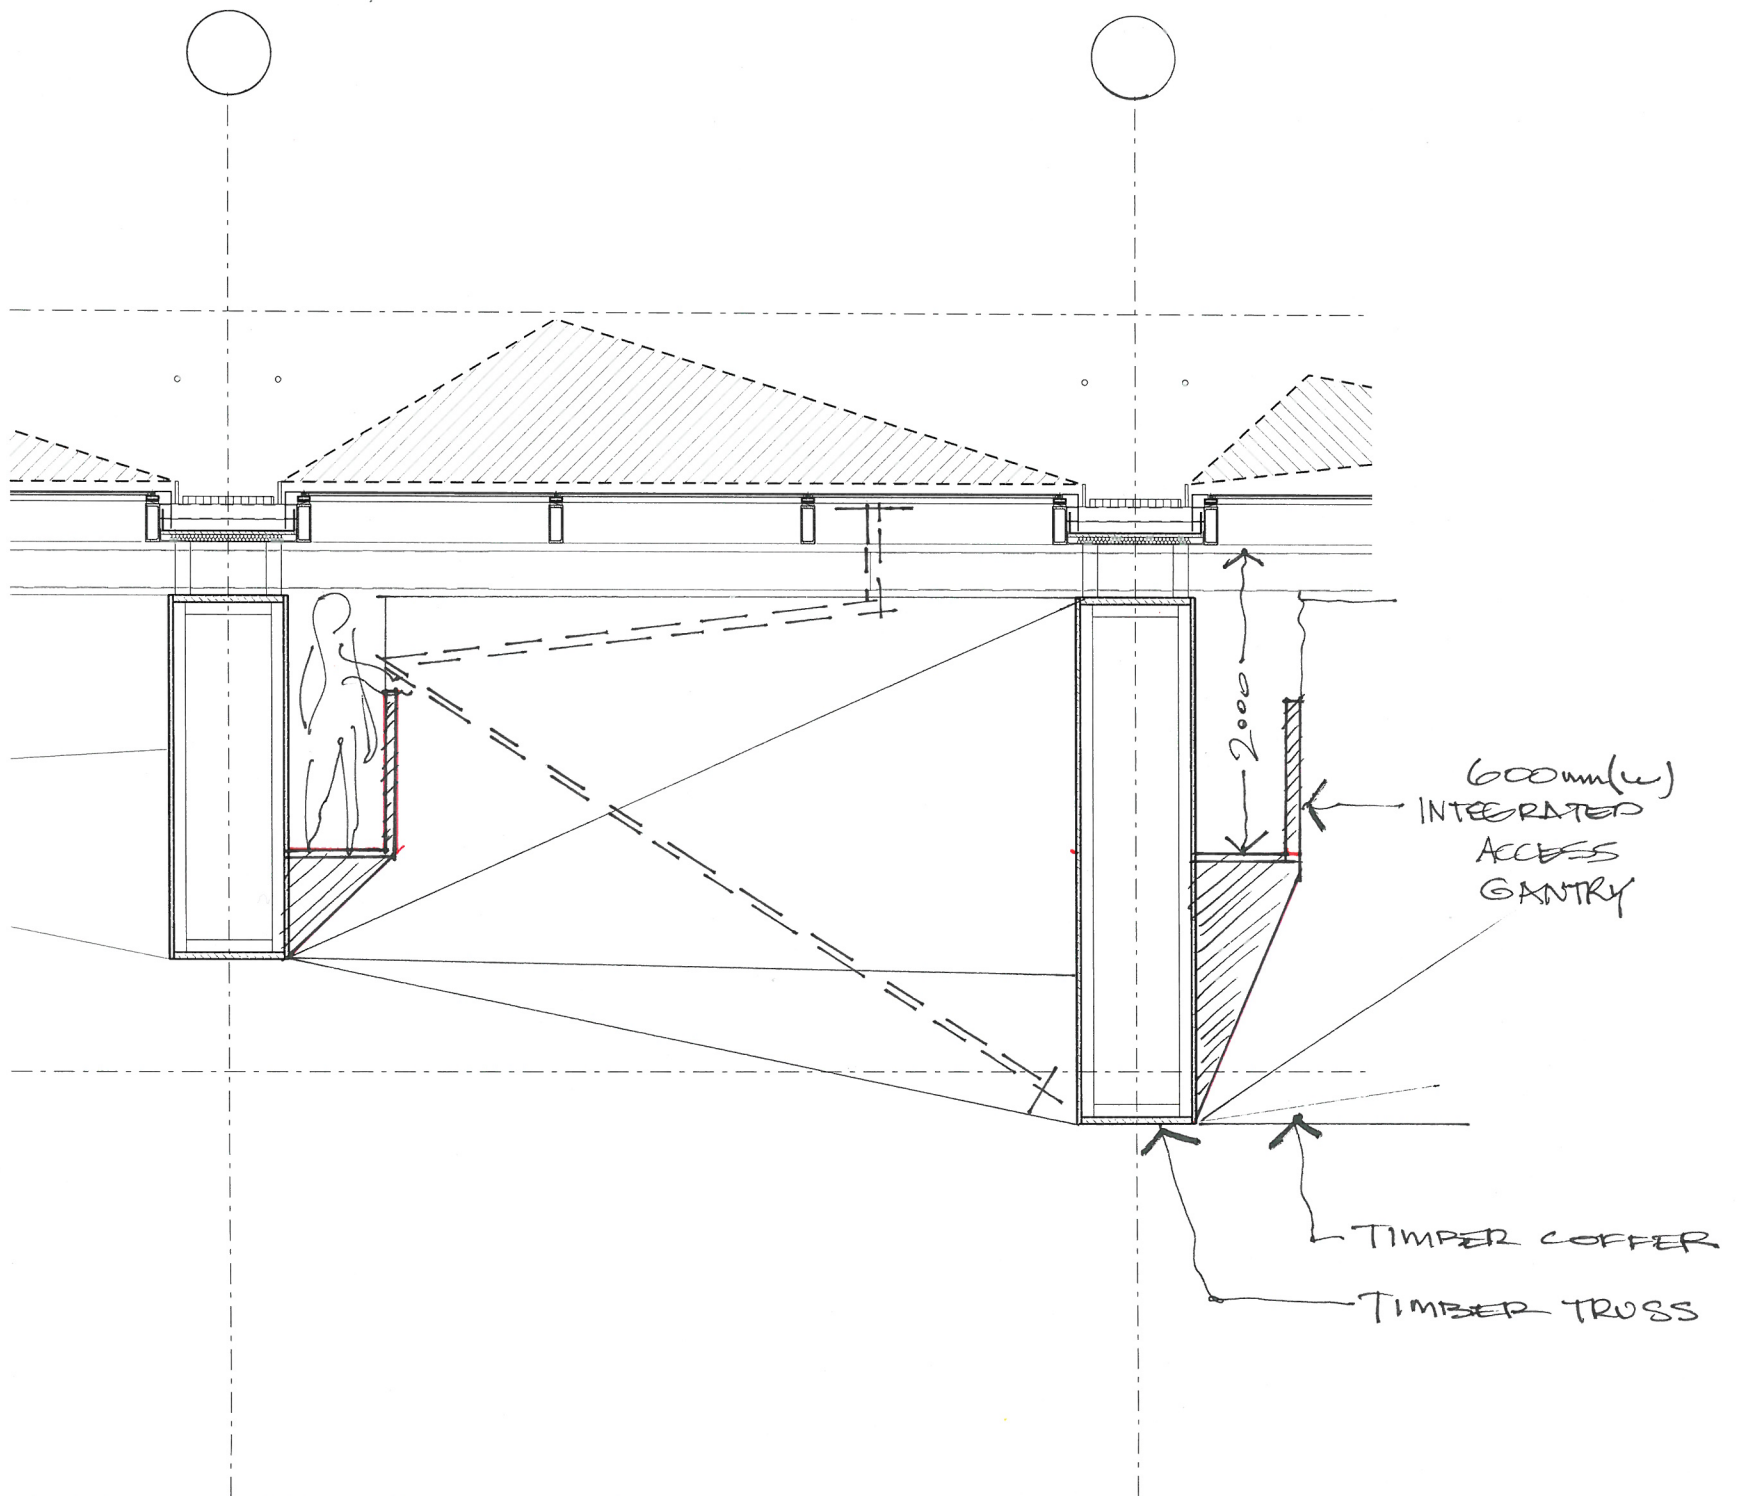

DT_SEC_BBB.dgn Default 10/01/2012 2:18:36 PM © John Wardle Architects

SK-209


VOMRABP - 0913
 JWA/NADAAA
 ATRIUM - COFFERED
 ROOF ACCESS
 OPT. 1
 1:50 @ A3
 10/-1/12

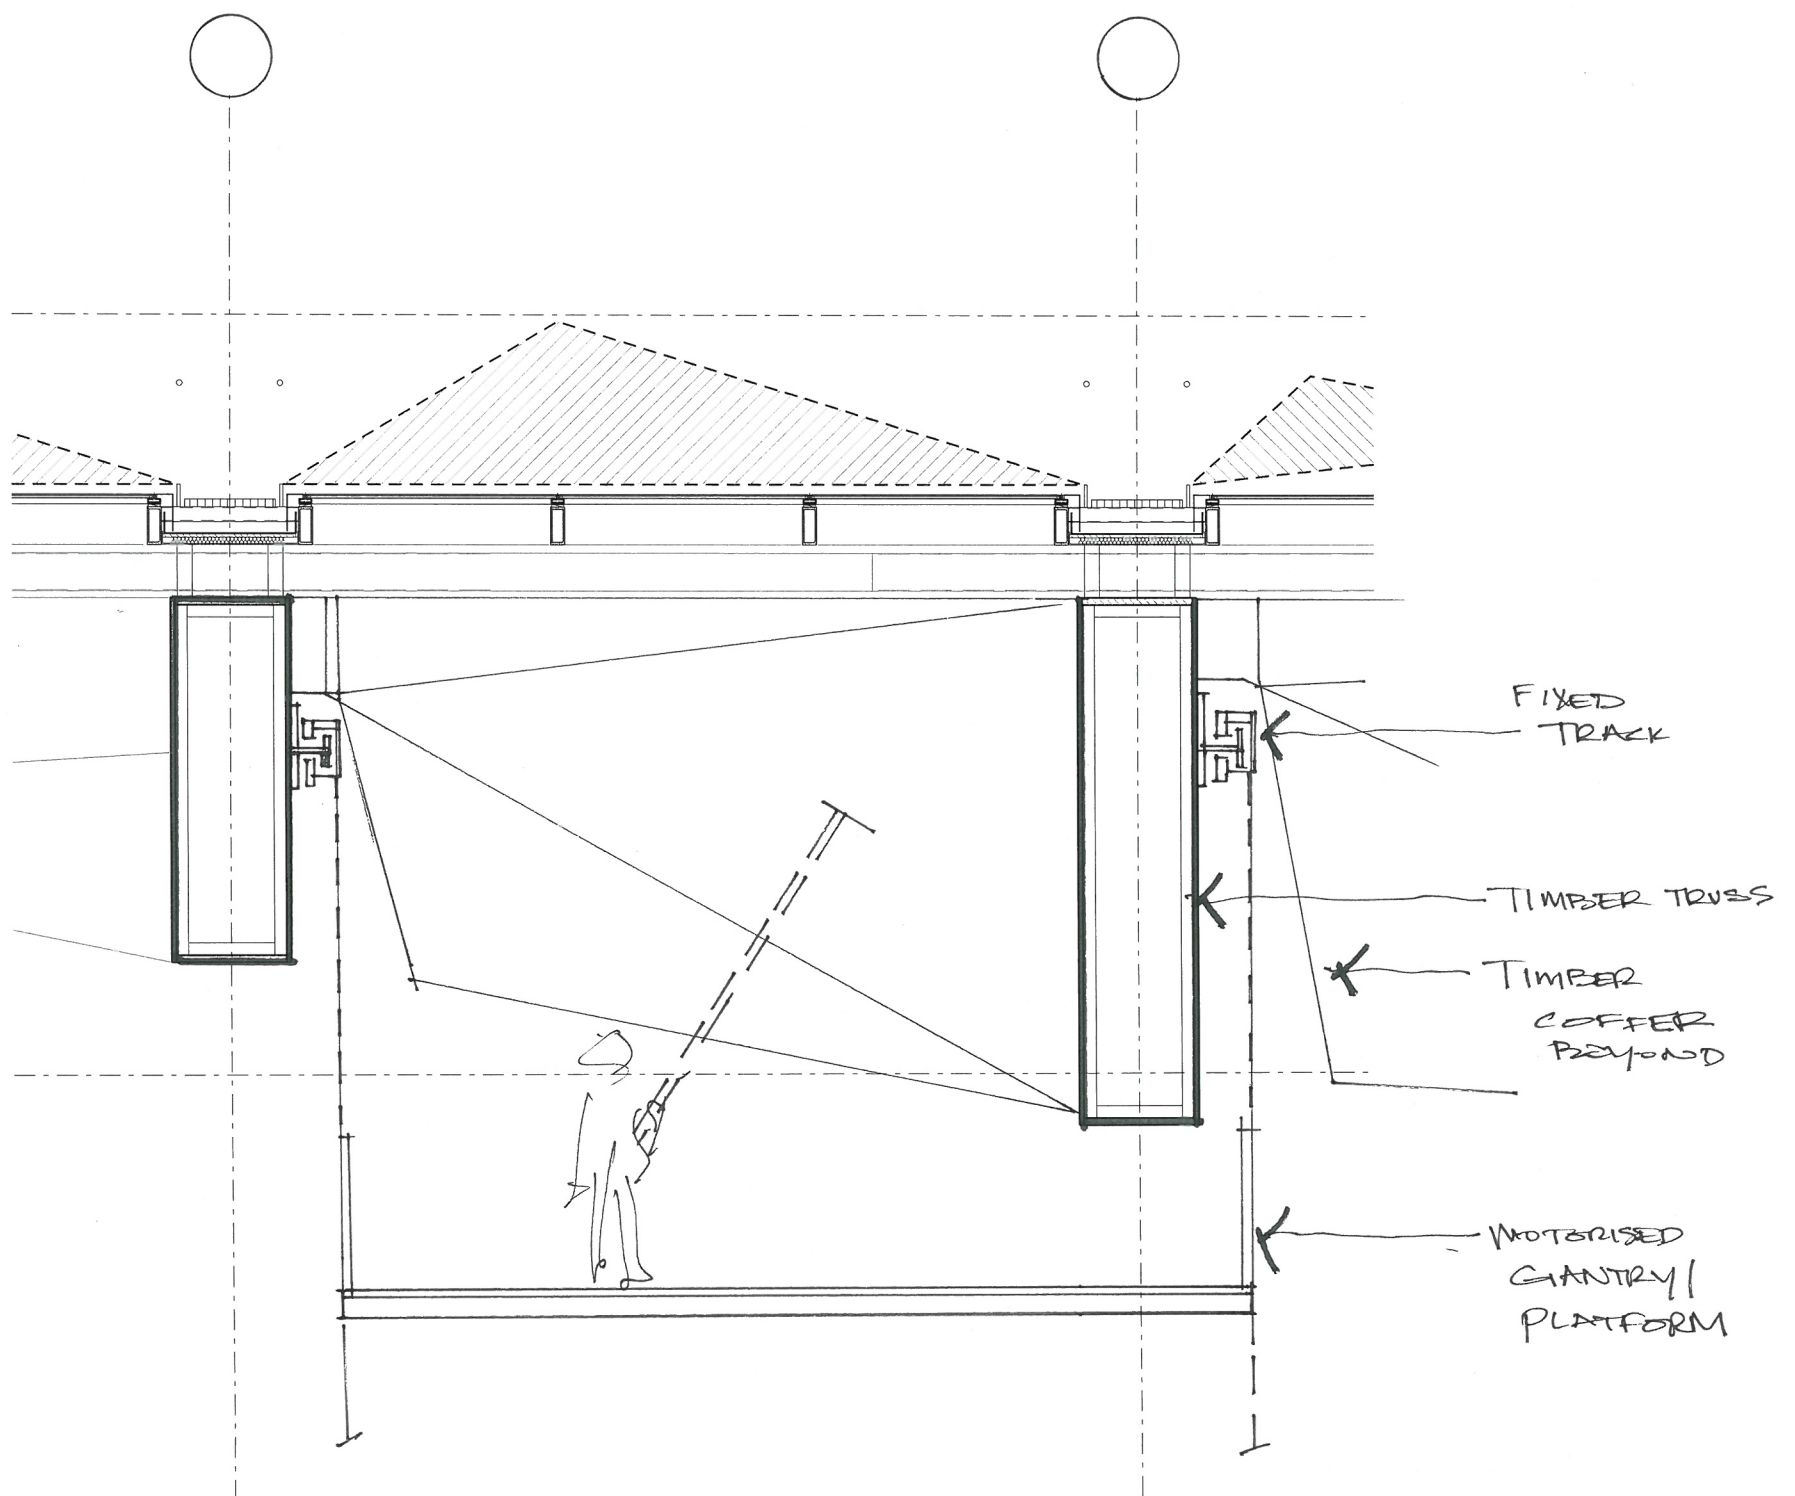

DT_SEC_BBB.dgn Default 10/01/2012 2:38:20 PM © John Wardle Architects


SK-209

UOMFABP 0913
 JWA / NADAAA
 ATRIUM - COFFERED
 ROOF ACCESS
 OPT. 2
 1:50 @ A3
 10/01/12

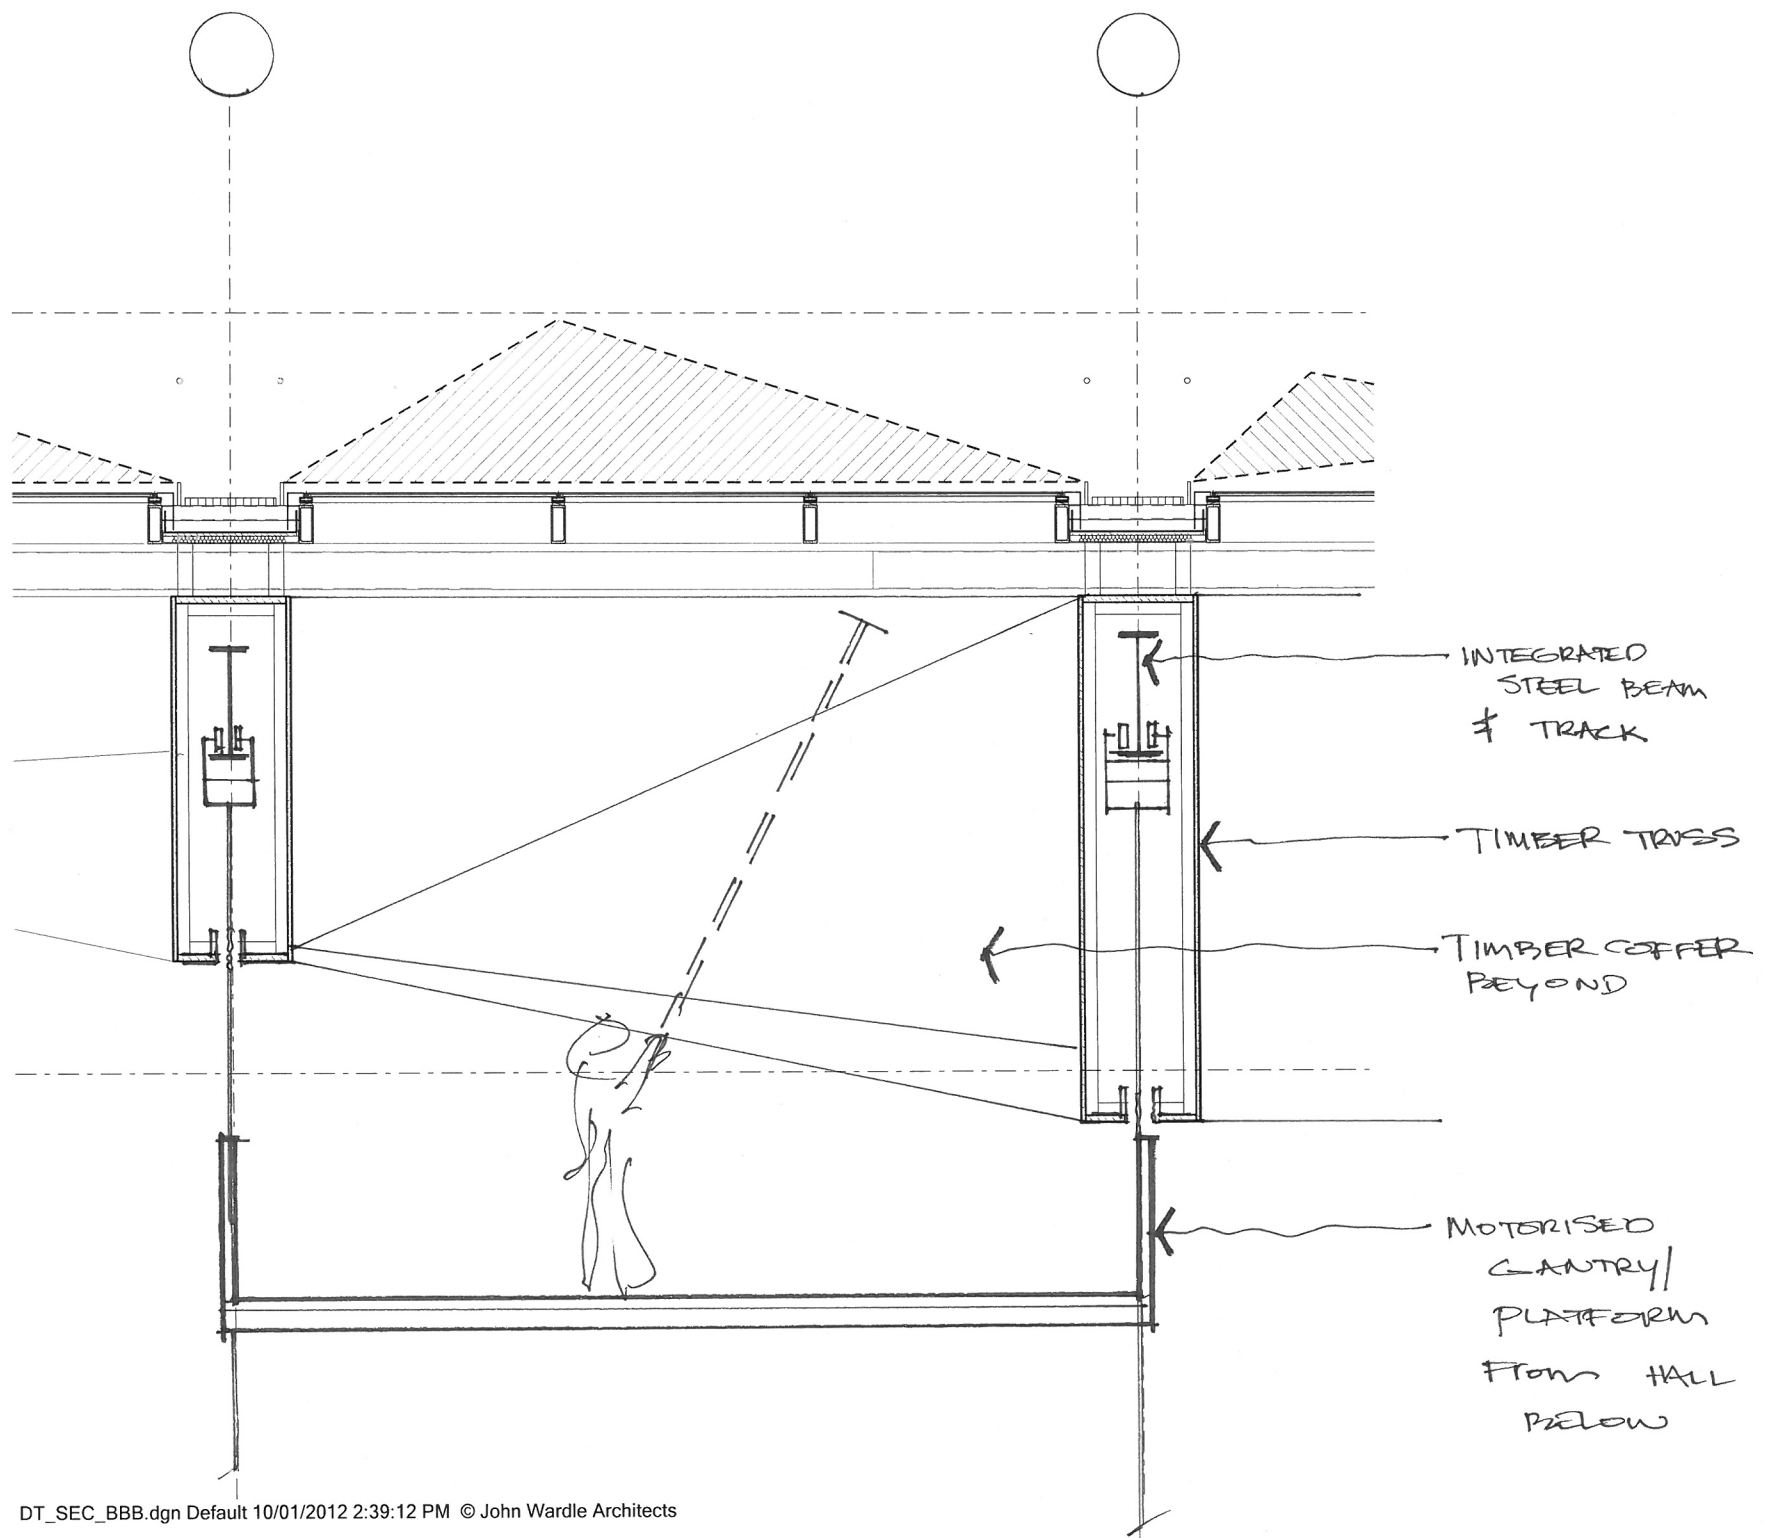

SK-209


UOMFARG 0913
 JWA/NADAAA
 ATRIUM - COFFERED
 ROOF ACCESS
 OPT. 3
 1:50 @ A3
 10/01/12

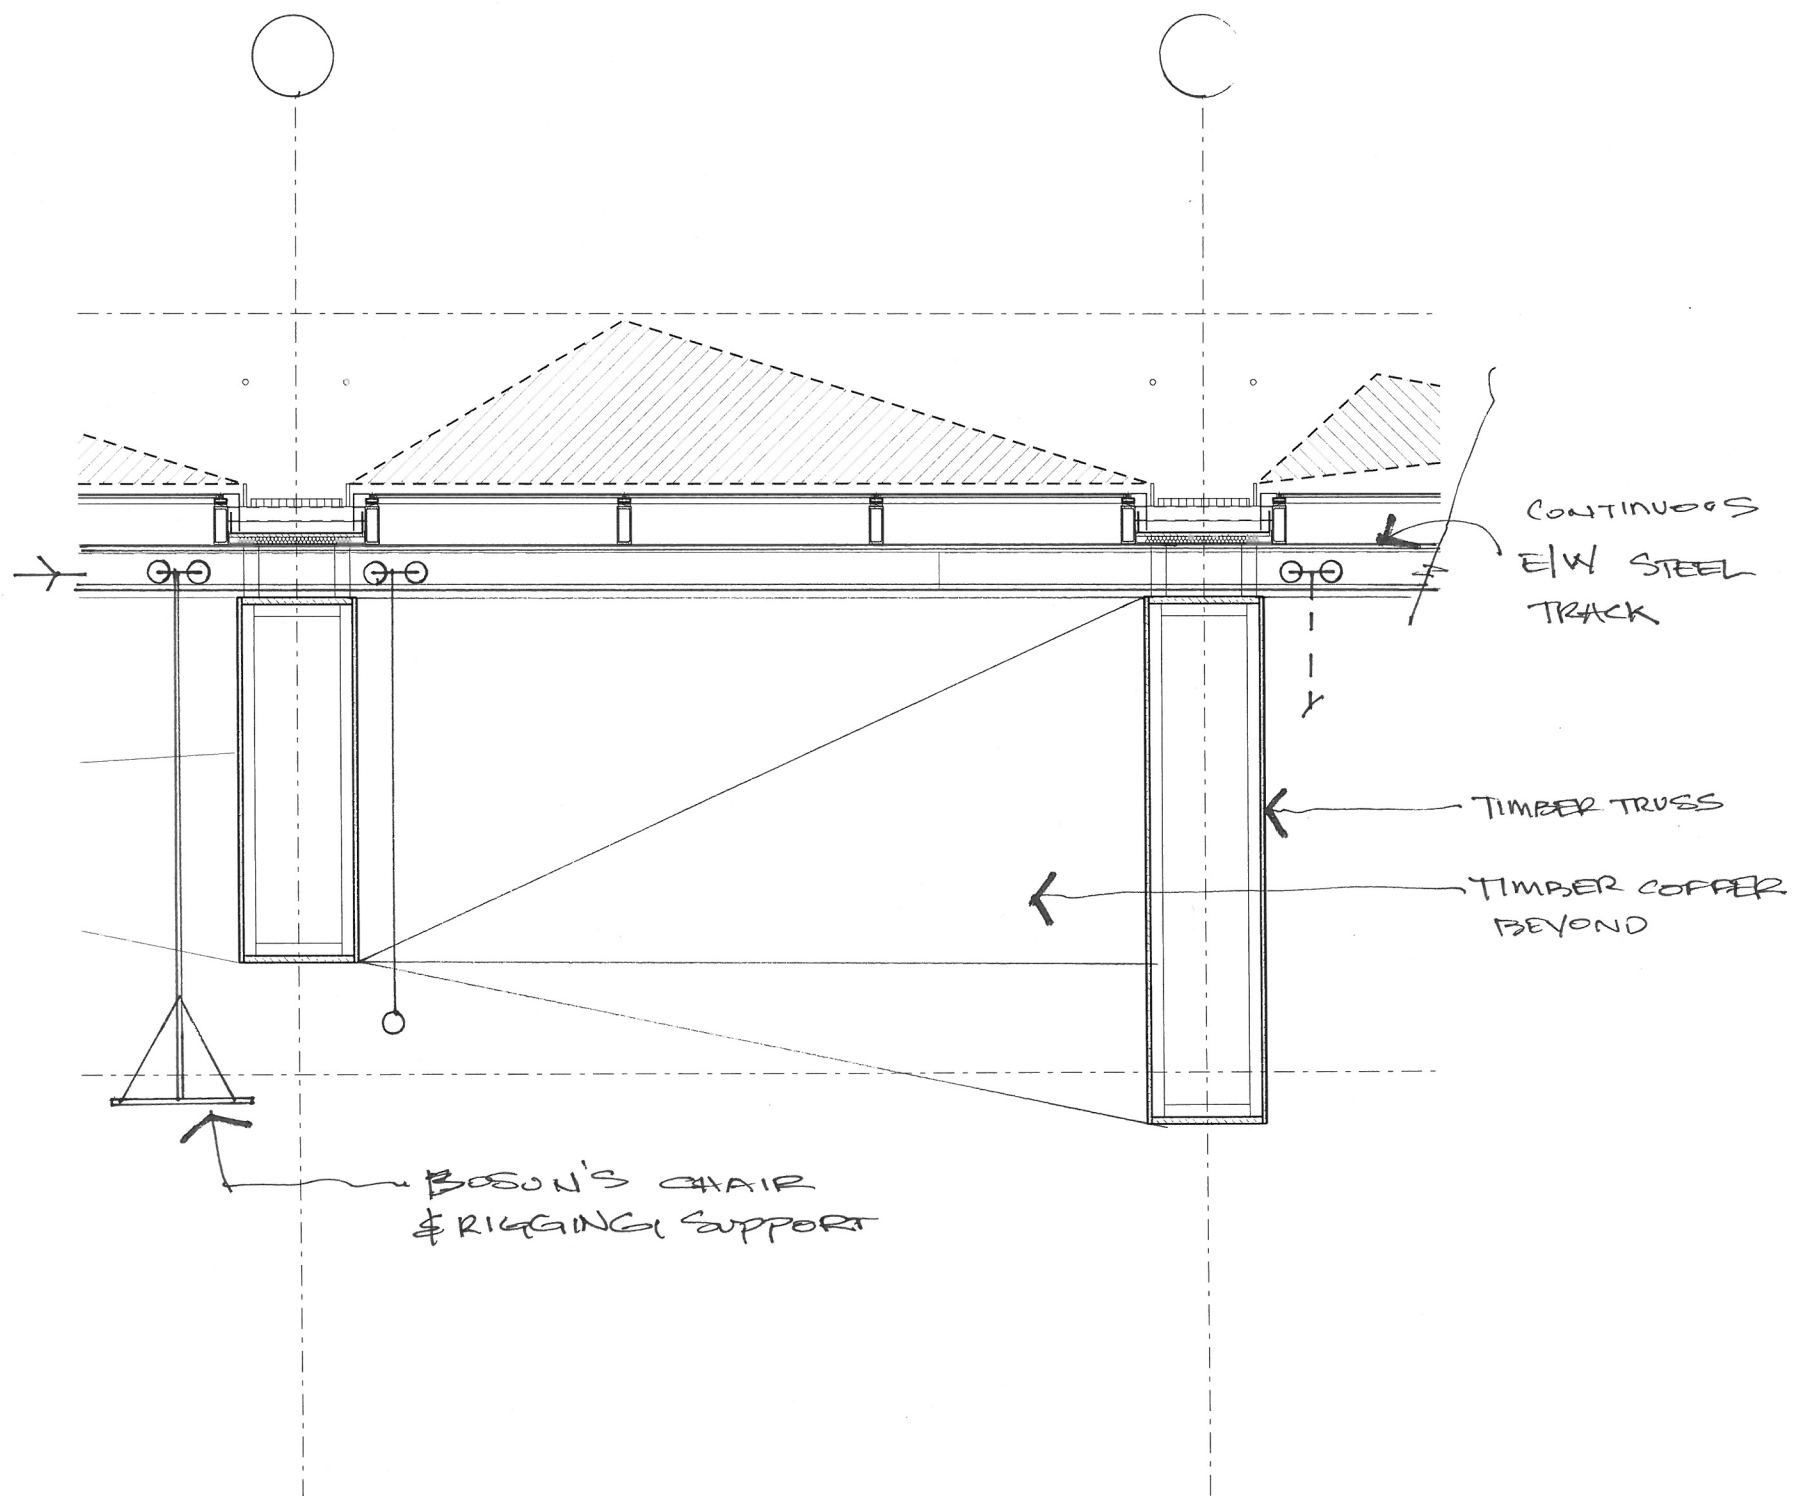

DT_SEC_BBB.dgn Default 10/01/2012 3:14:37 PM © John Wardle Architects

SK-209

VOMFABP 0913
JWA NADAAA
ATRIUM - COFFERED
ROOF ACCESS
OPT. 4
1:50 Q A3
10/01/12

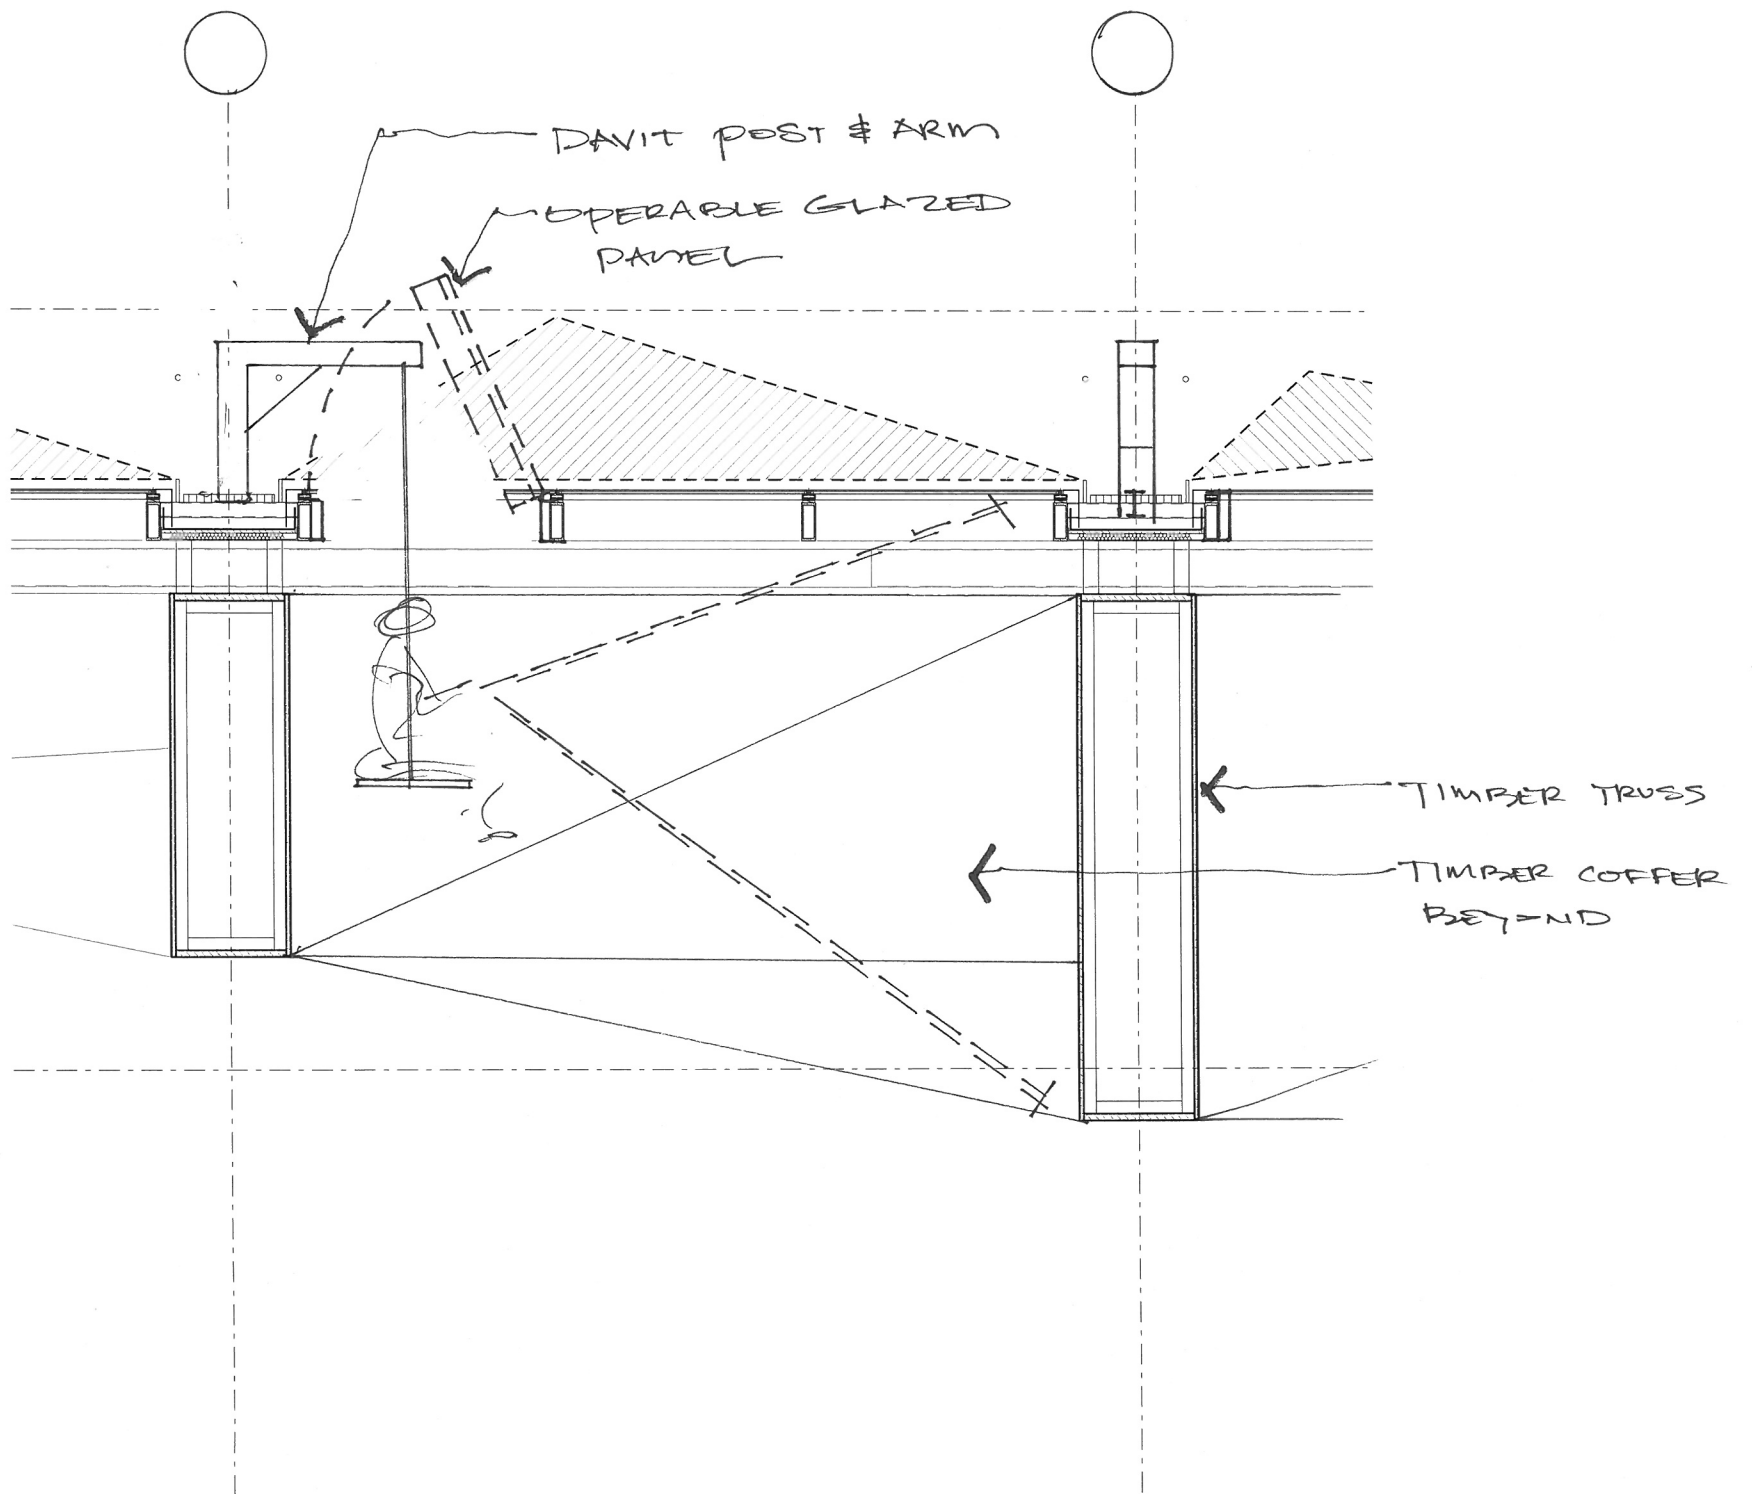

DT_SEC_BBB.dgn Default 10/01/2012 3:20:07 PM © John Wardle Architects

SK-209

JOMTABP 0913
 JWA/NADAAA
 ATRIUM - COFFERED
 POOR ACCESS
 EPT 5
 1:50 @ A3
 10/01/12