



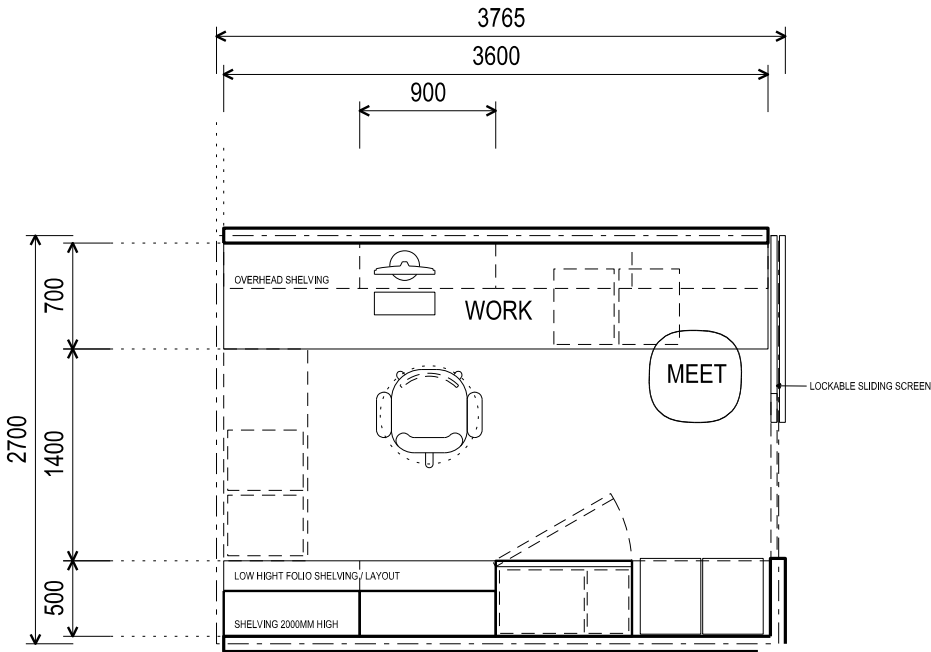

TYPICAL 10SQM OFFICE
OPTION 'G1'
SCALE 1:50

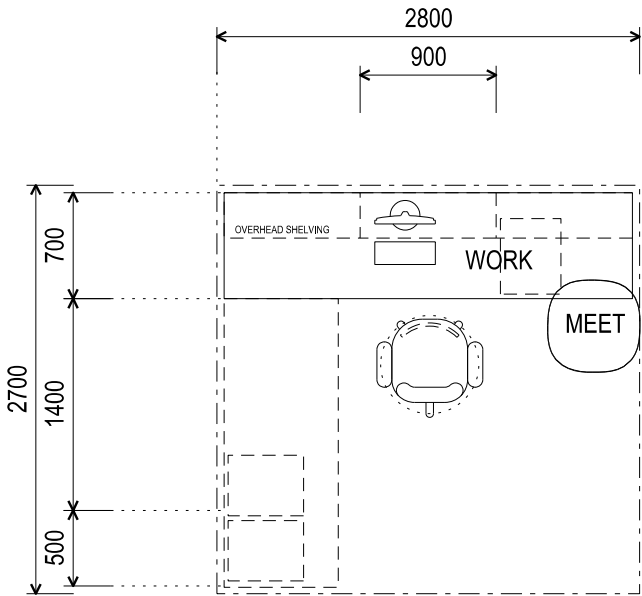

TYPICAL 7.5 SQM WORKSTATION
OPTION 'H1'
SCALE 1:50

THIS DRAWING IS AN UNCONTROLLED COPY UNLESS STAMPED OTHERWISE	Rev	Issue	Revision Description	Amd	Date	General Notes
						Note
CONTRACTORS SHALL VERIFY JOB DIMENSIONS BEFORE ANY JOB COMMENCES. ALL SHOP DRAWINGS SHALL BE SUBMITTED TO THE SUPERINTENDENT AND MANUFACTURE SHALL NOT COMMENCE PRIOR TO THE RETURN OF UNAMENDED SHOP DRAWINGS SIGNED BY THE CONSULTANT. FIGURED DIMENSIONS SHALL TAKE PRECEDENCE OVER SCALED. THIS DRAWING SHOULD BE READ IN CONJUNCTION WITH ALL RELEVANT CONTRACT, SPECIFICATIONS AND DRAWINGS COPYRIGHT OF THIS DRAWING IS VESTED IN WARDLE						
W I I I I W A		NADAAA		University of Melbourne Parkville Campus		
John Wardle Architects Level 10 180 Russell Street Melbourne Victoria 3000 Australia		Telephone +61 3 9654 8700 Facsimile +61 3 9654 8755 Email johnwardle@johnwardle architects.com		NADAAA 1920 Washington Street No.2 Boston Massachusetts 02118 USA		Telephone +1 617 541 5540 Facsimile +1 617 541 5535 Website nadaaa.com
Project Faculty of Architecture Building and Planning		Title PROFESSIONAL WORKSTATION / OFFICE CELLS		Date		
Project No. 0913		Drawing No. SK-27		Drwn		
Scale		Revision		Co-Ord		
PRELIMINARY ISSUE		PRELIMINARY ISSUE		FILENAME - P:\2009\0913 UNI Melb Architecture Building\Production\CAD\Microstation\01.07 Interiors\OPT		