




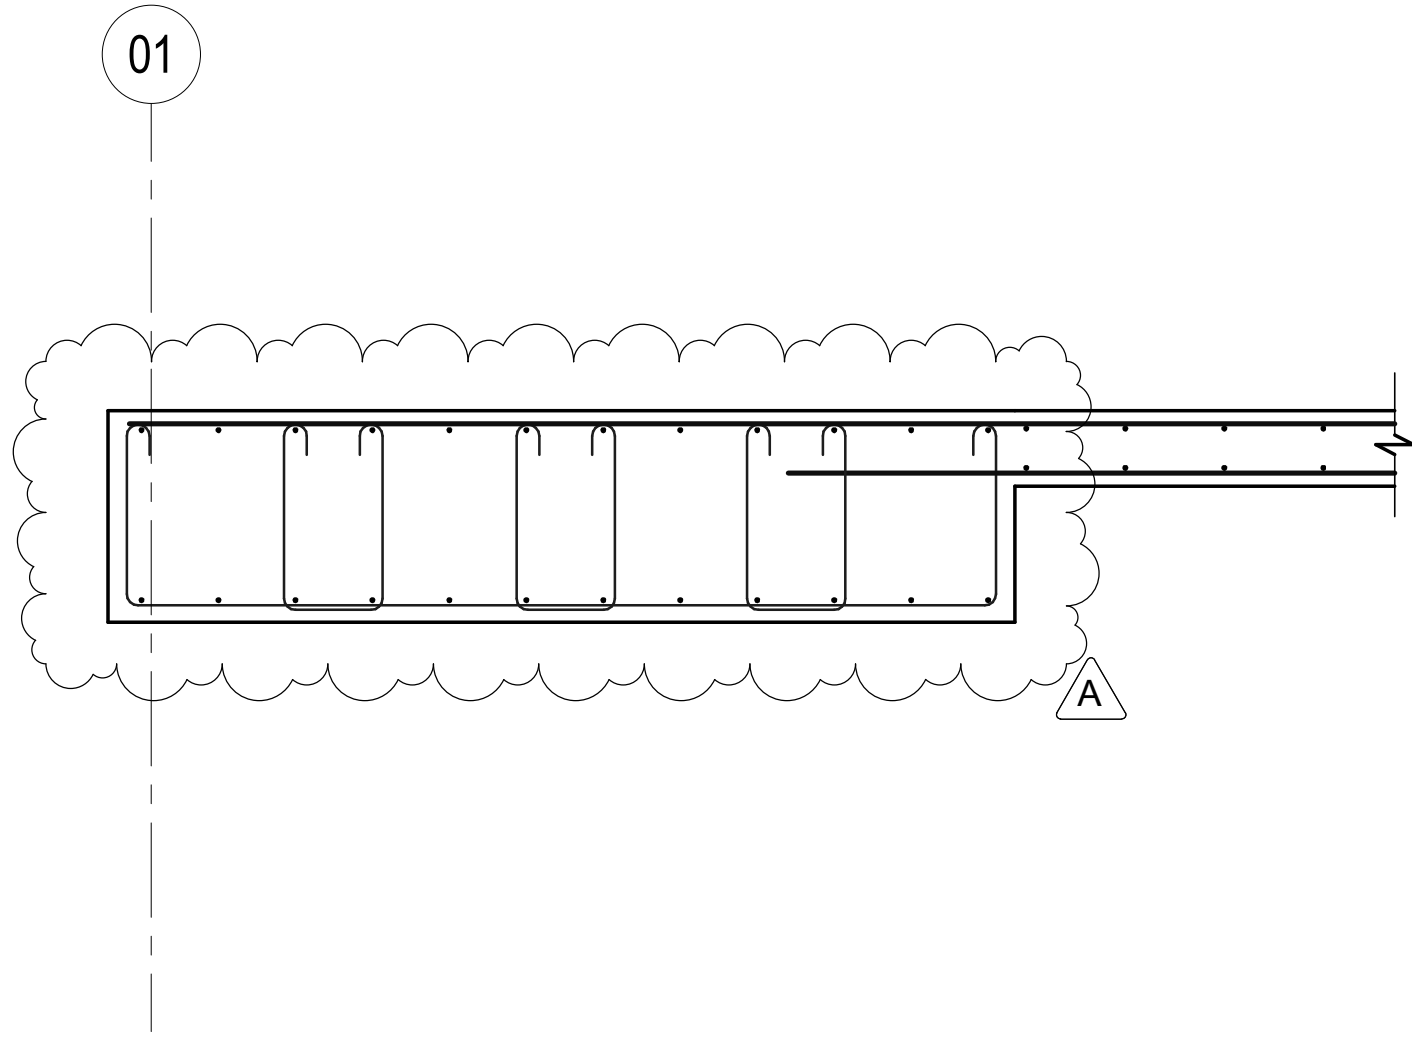


SECTION 2.01
SCALE 1:20
S201

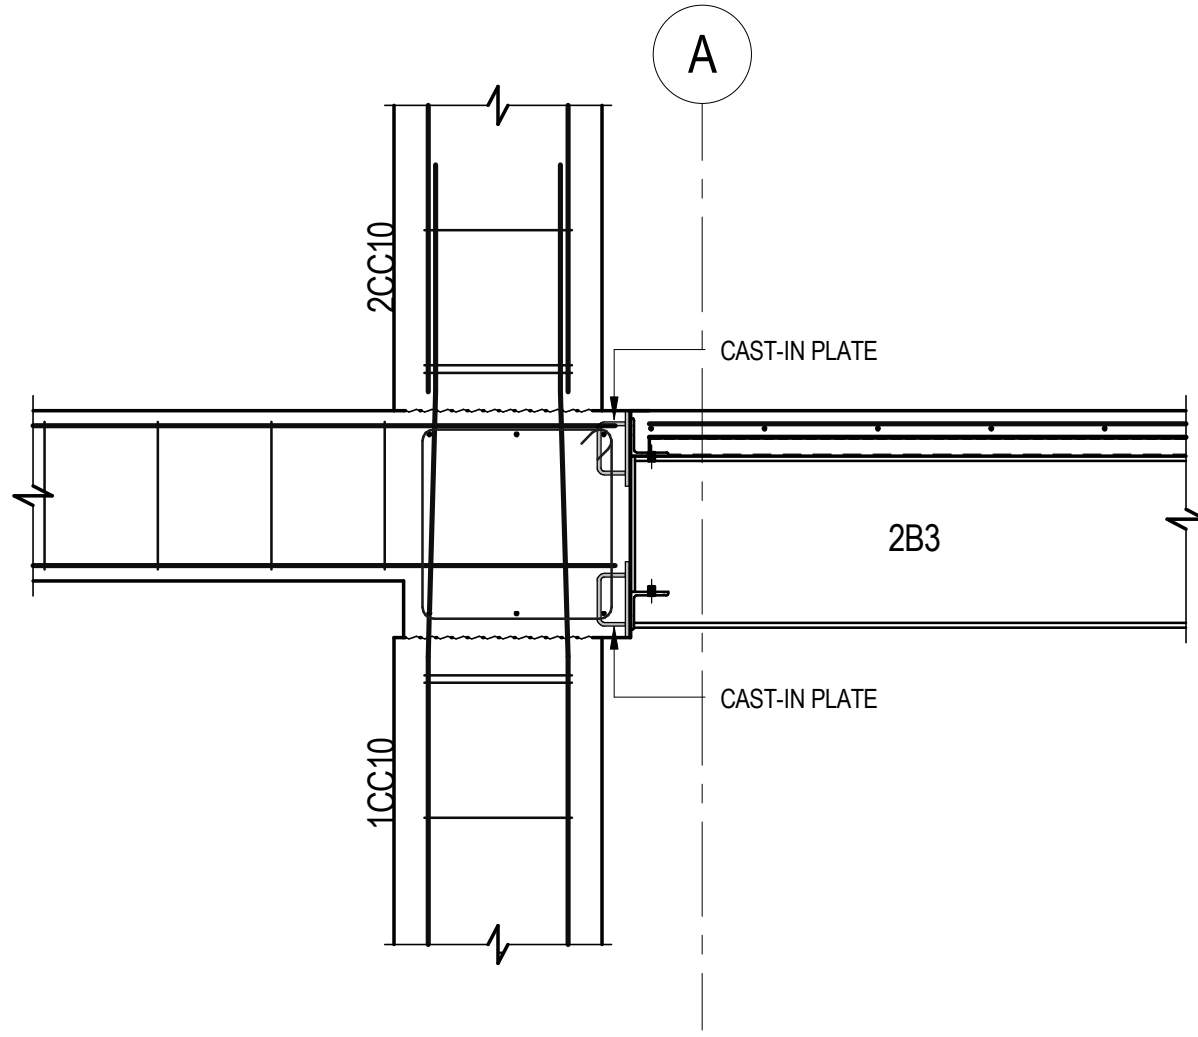


SECTION 2.02
SCALE 1:20
S201

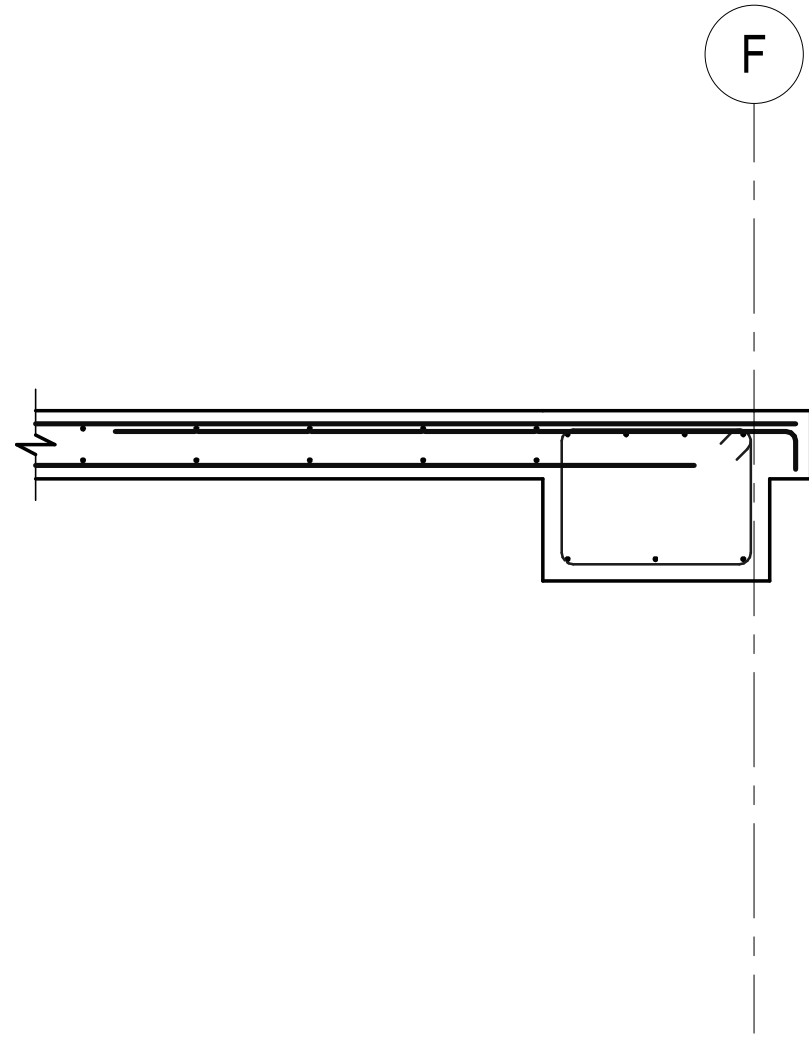


SECTION 2.03
SCALE 1:20
S201

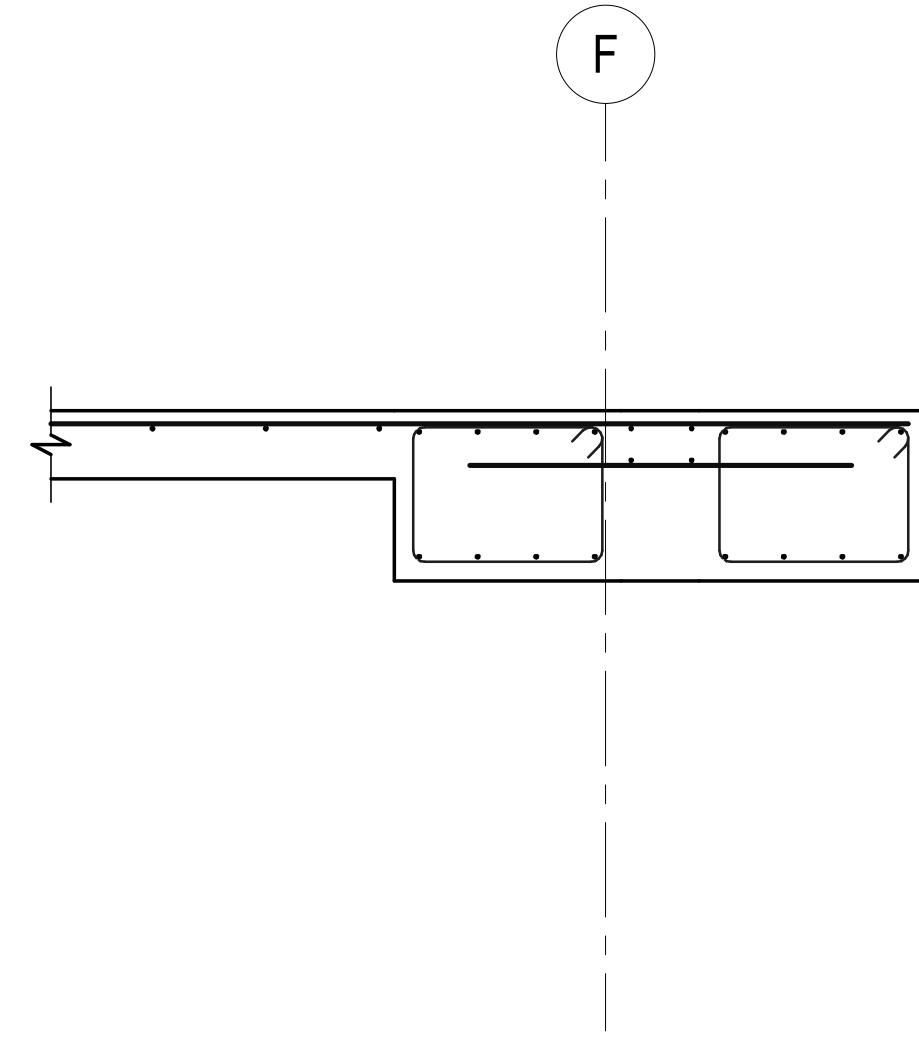


SECTION 2.04
SCALE 1:20
S201

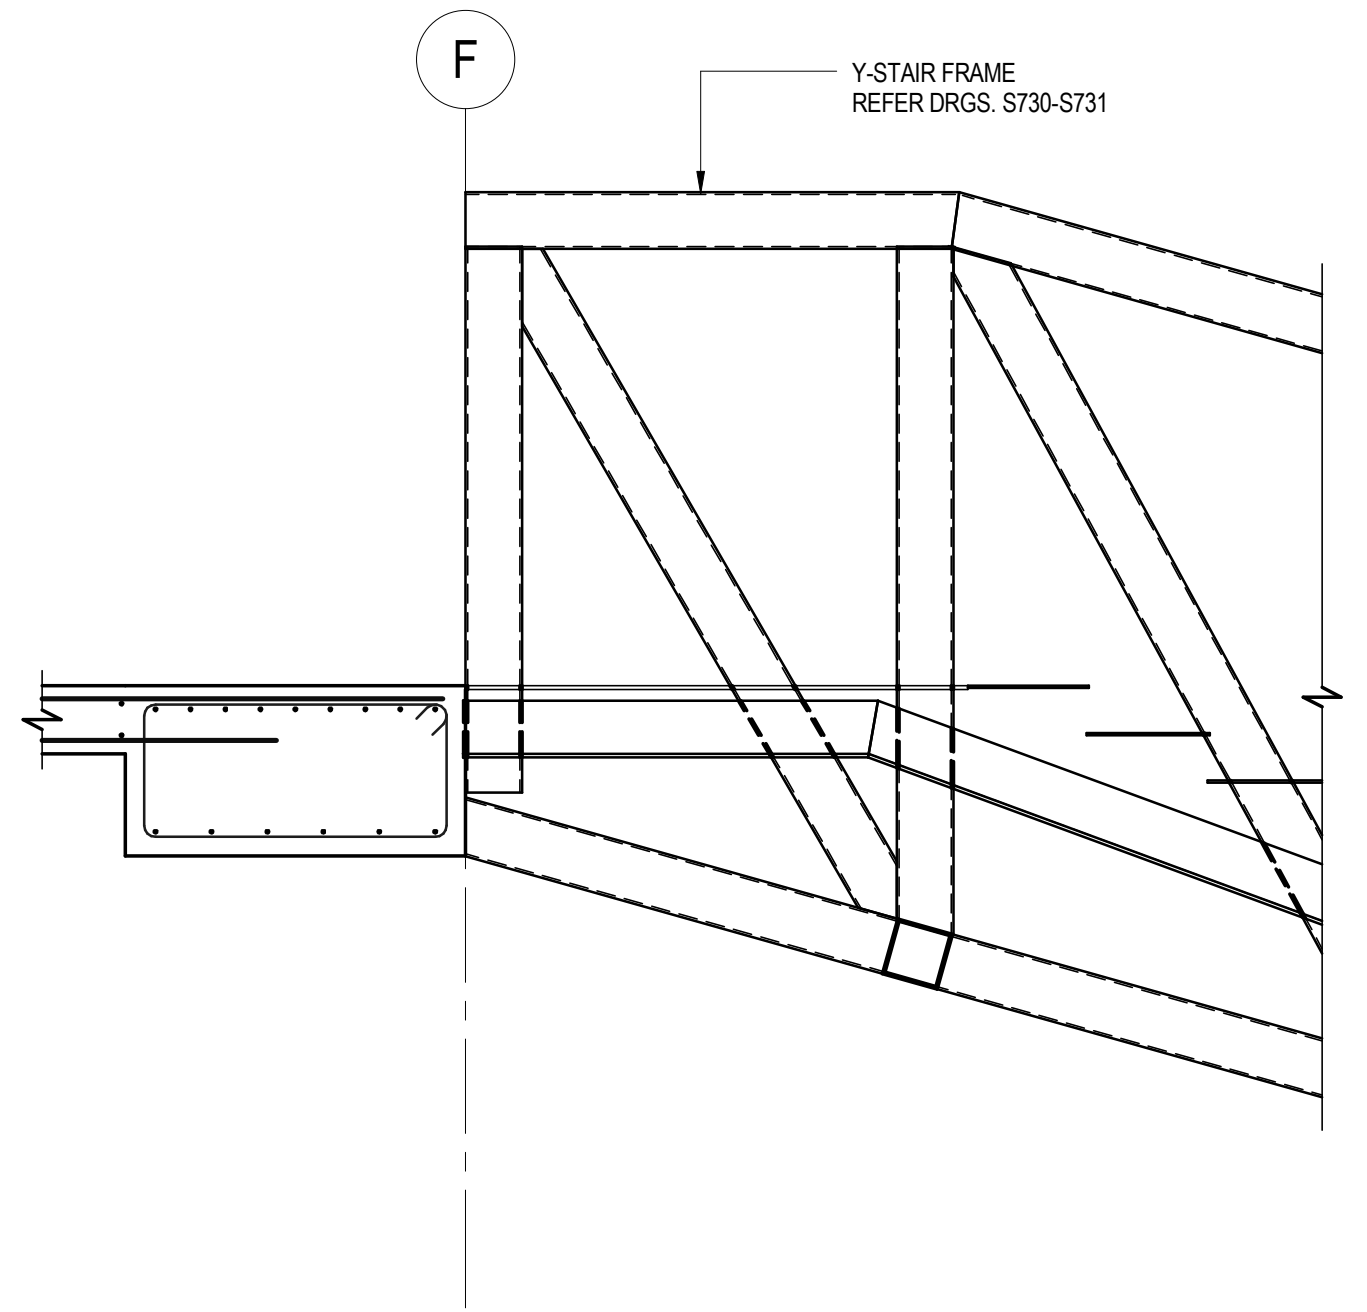


SECTION 2.05
SCALE 1:20
S201

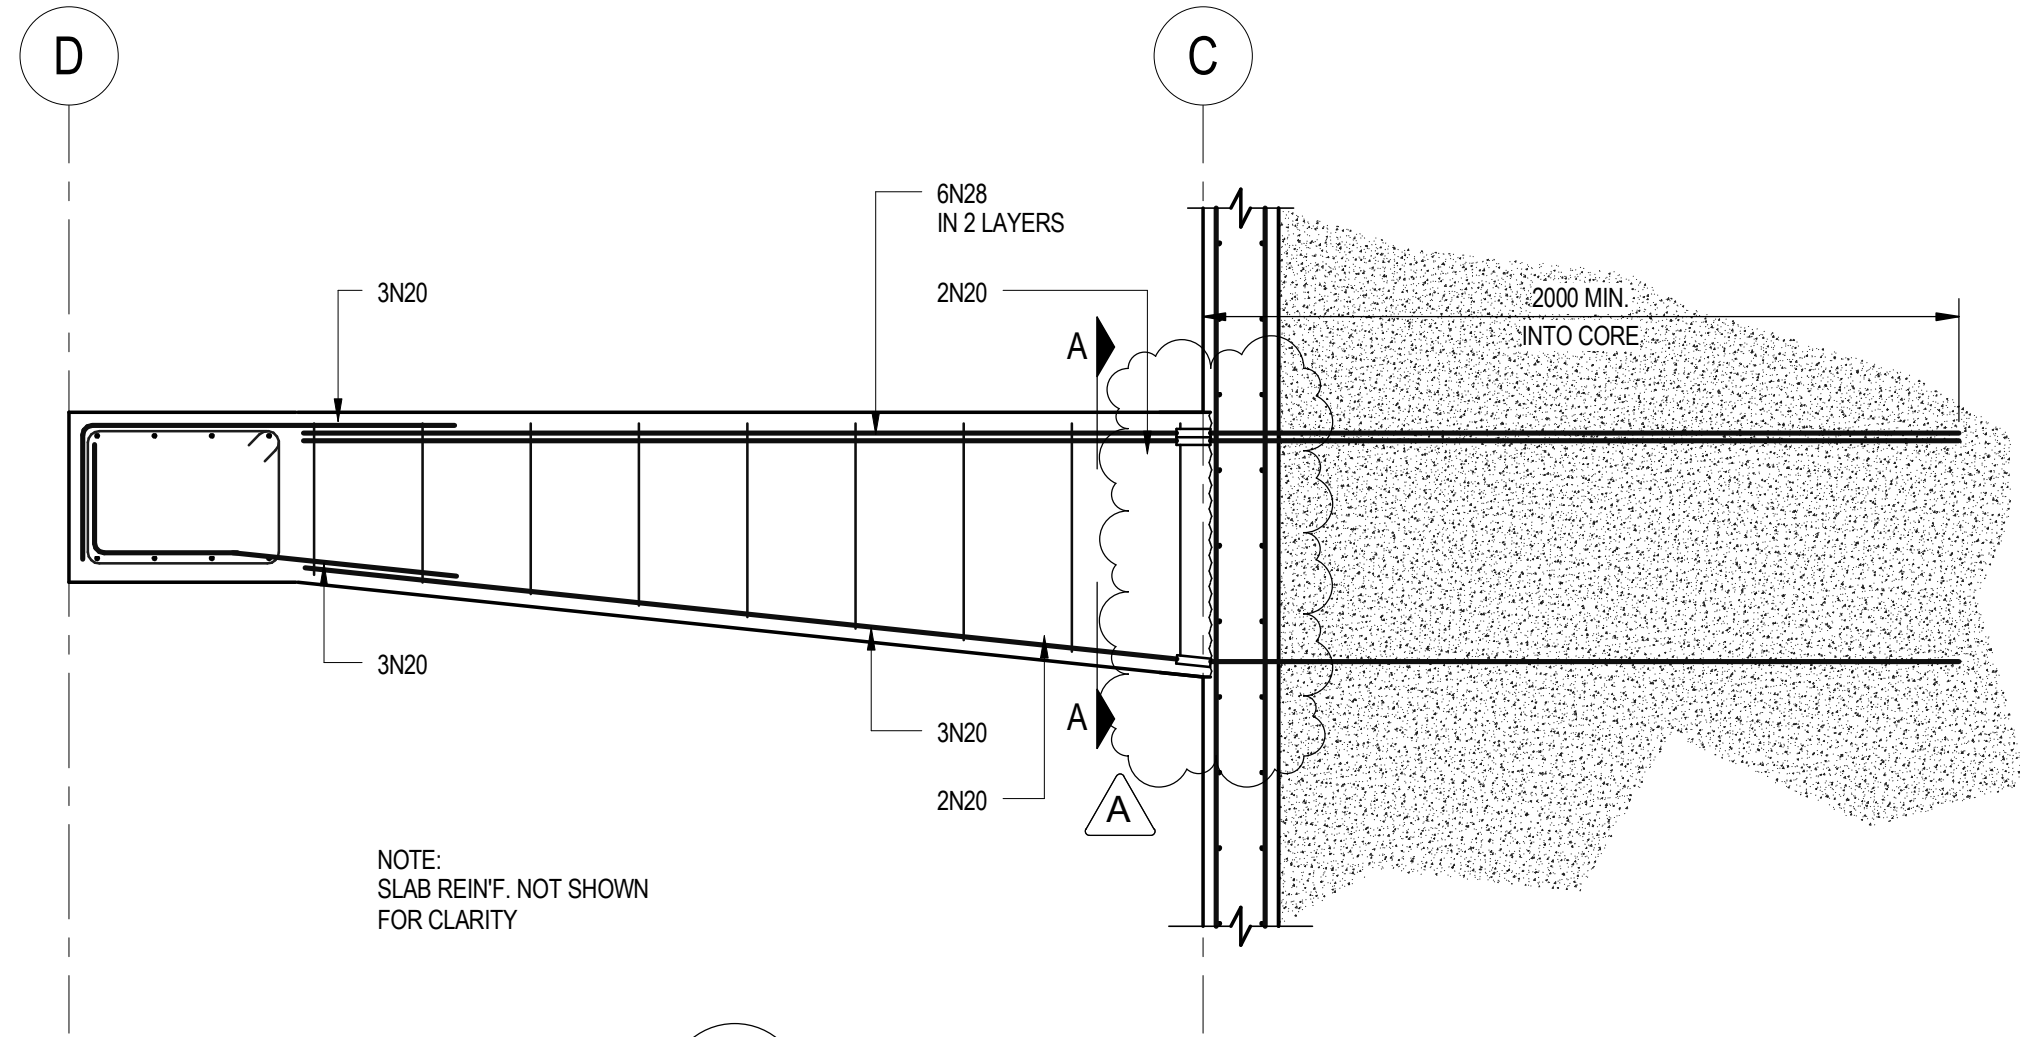


SECTION 2.06
SCALE 1:20
S201

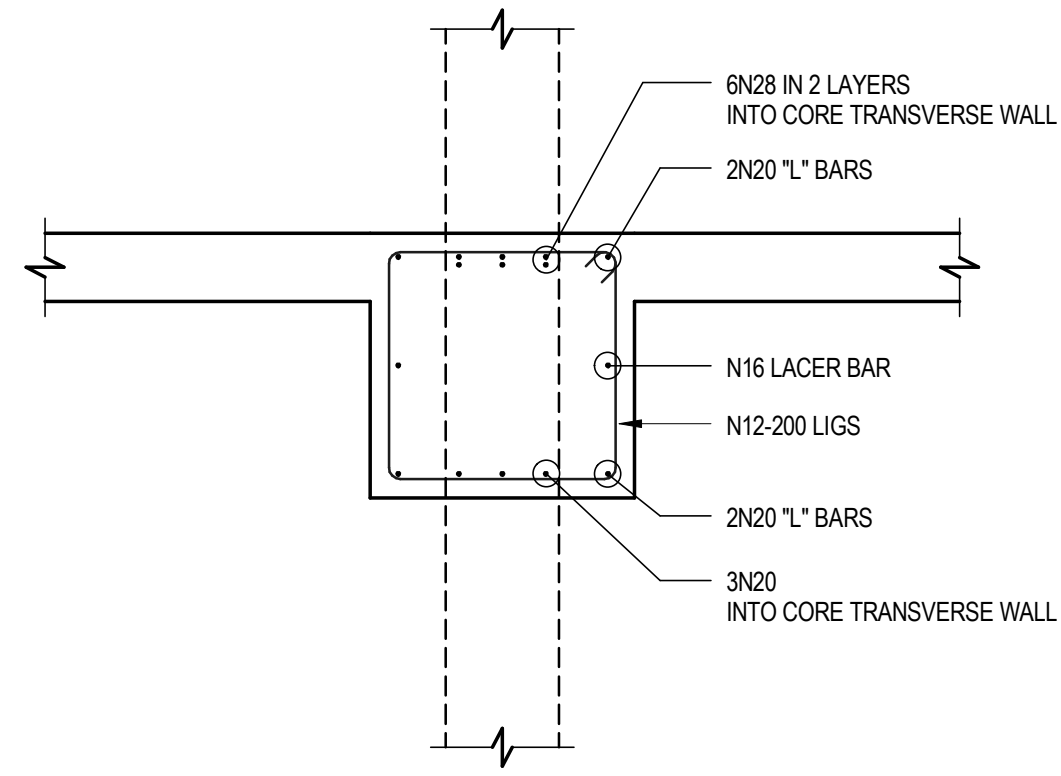


VIEW A-A
SCALE 1:20

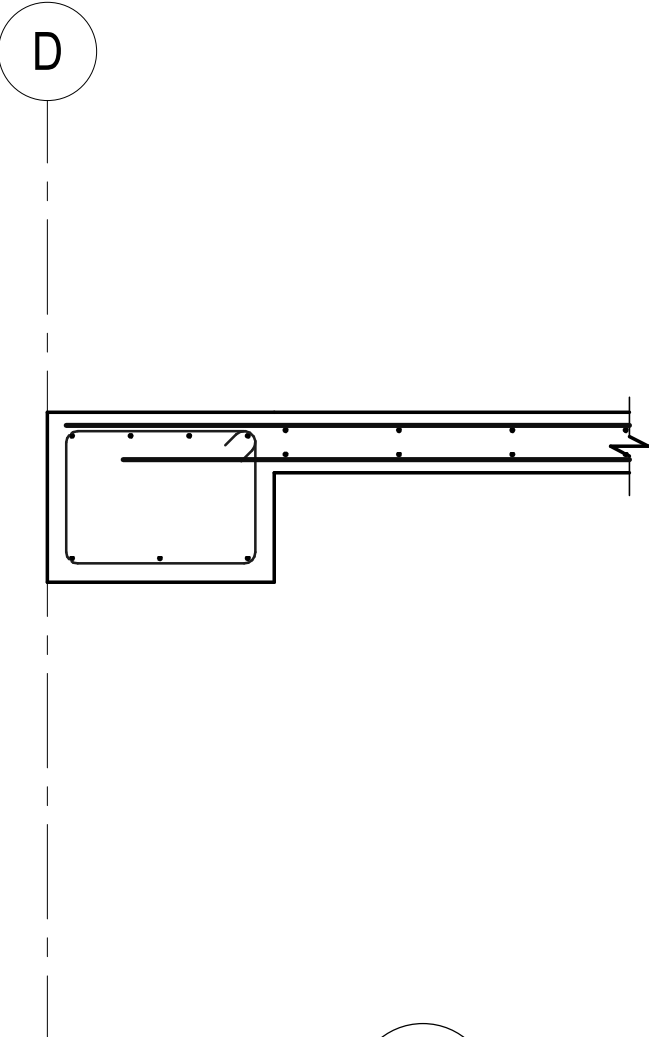

SECTION 2.07
SCALE 1:20
S201

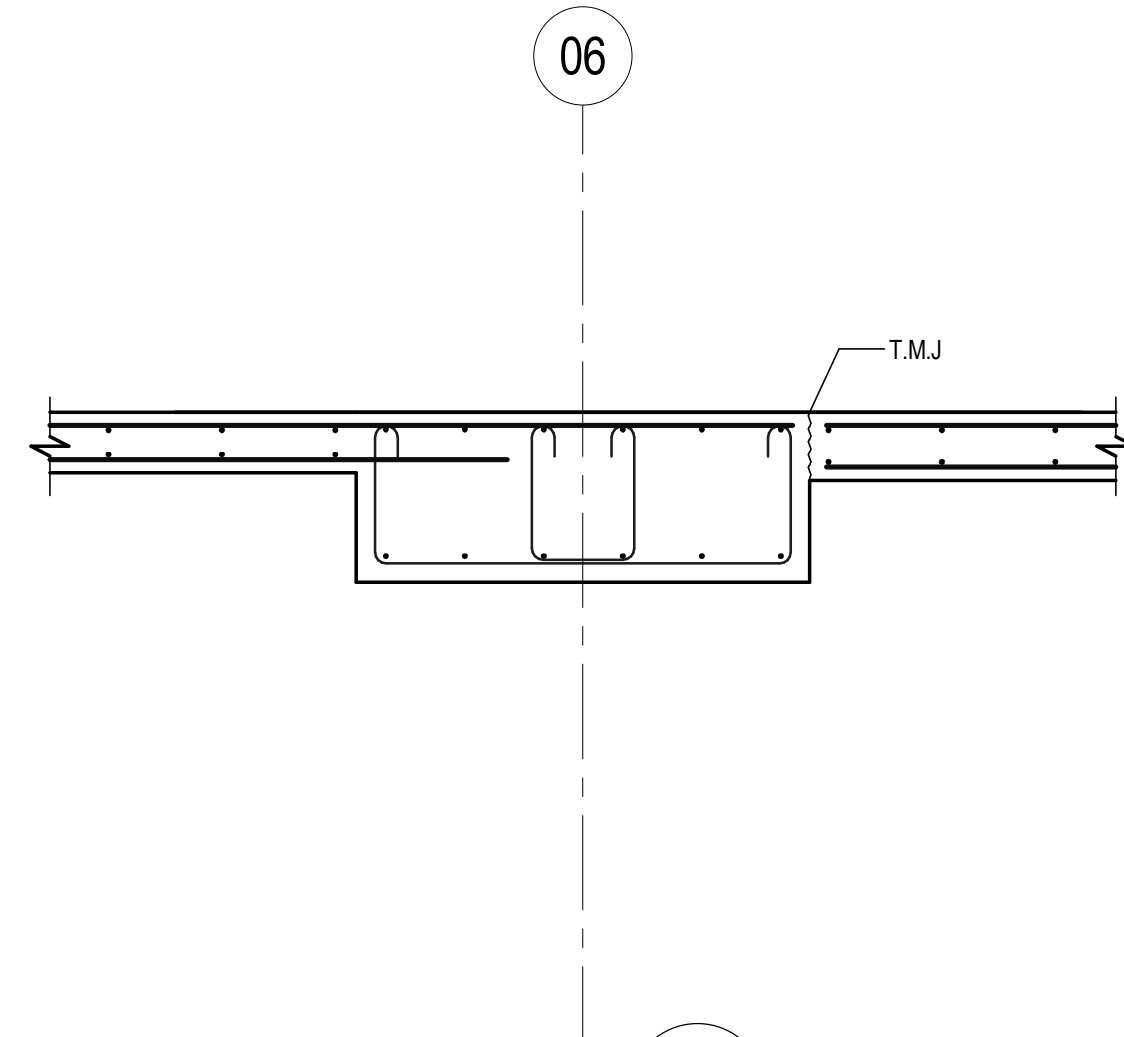


SECTION 2.08
SCALE 1:20
S201

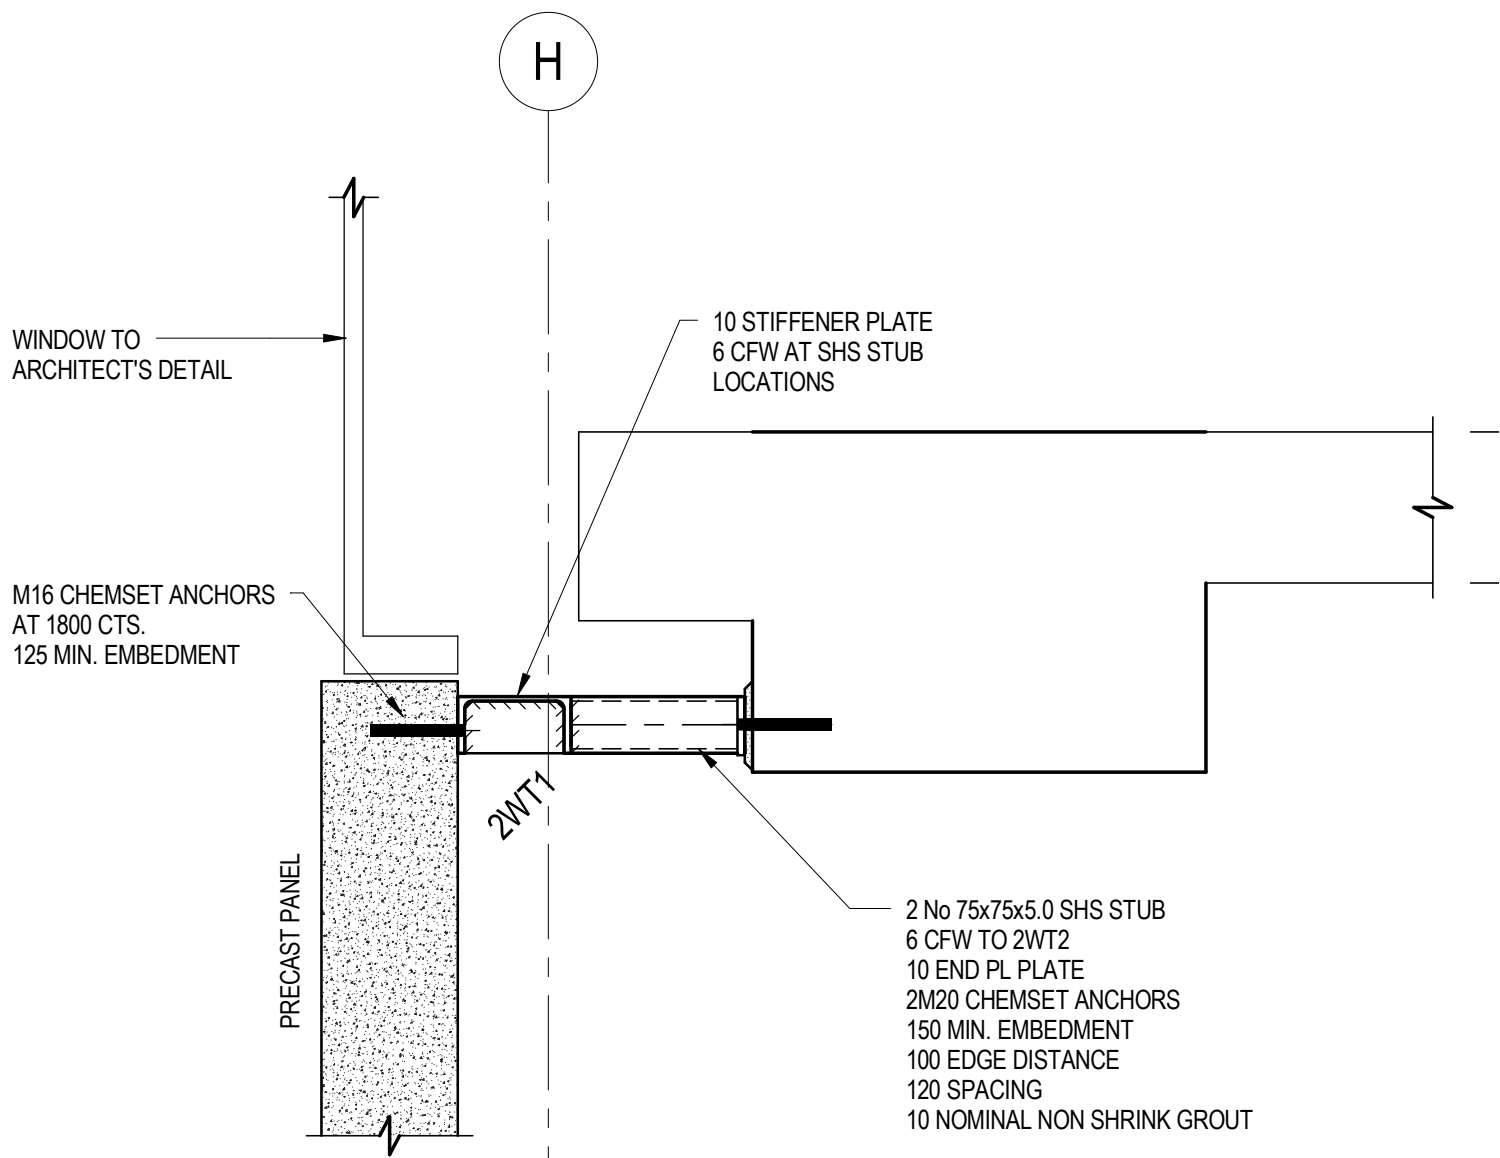

SECTION 2.09
SCALE 1:10
S201

Rev	Description	By	Date	Rev	Description	By	Date	Rev	Description	By	Date	Rev	Description	By	Date
A	CONSTRUCTION ISSUE	BP	14.01.13												
4	TENDER ISSUE	BP	07.09.12												
3	TENDER ISSUE	BP	31.08.12												
2	95% C.D. ISSUE	BP	17.08.12												
1	75% C.D. ISSUE	BP	27.07.12												

CONSTRUCTION ISSUE

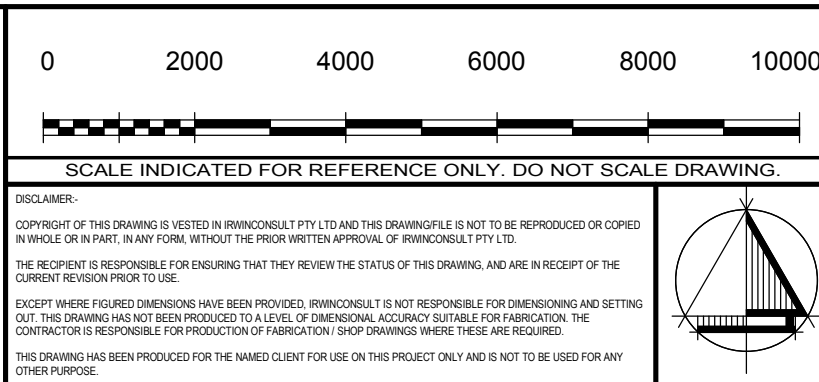

irwinconsult
Level 3, 289 Wellington Parade South
East Melbourne VIC 3002
t +61 3 9622 9700 f +61 3 9650 6664
mb@irwinconsult.com.au ABN 89 050 214 694

Project
FACULTY OF ARCHITECTURE
BUILDING AND PLANNING
Client
UNIVERSITY OF MELBOURNE
PARKVILLE CAMPUS

Drawing Title
LEVEL 2 DETAILS - SHEET 1

Date	Drawn	Checked	Approved
04/16/12	B.P.	D.I.	B.R.
Scales at A0	Job No.	Sheet No.	Rev.
As indicated	09ME0504	S205	A