


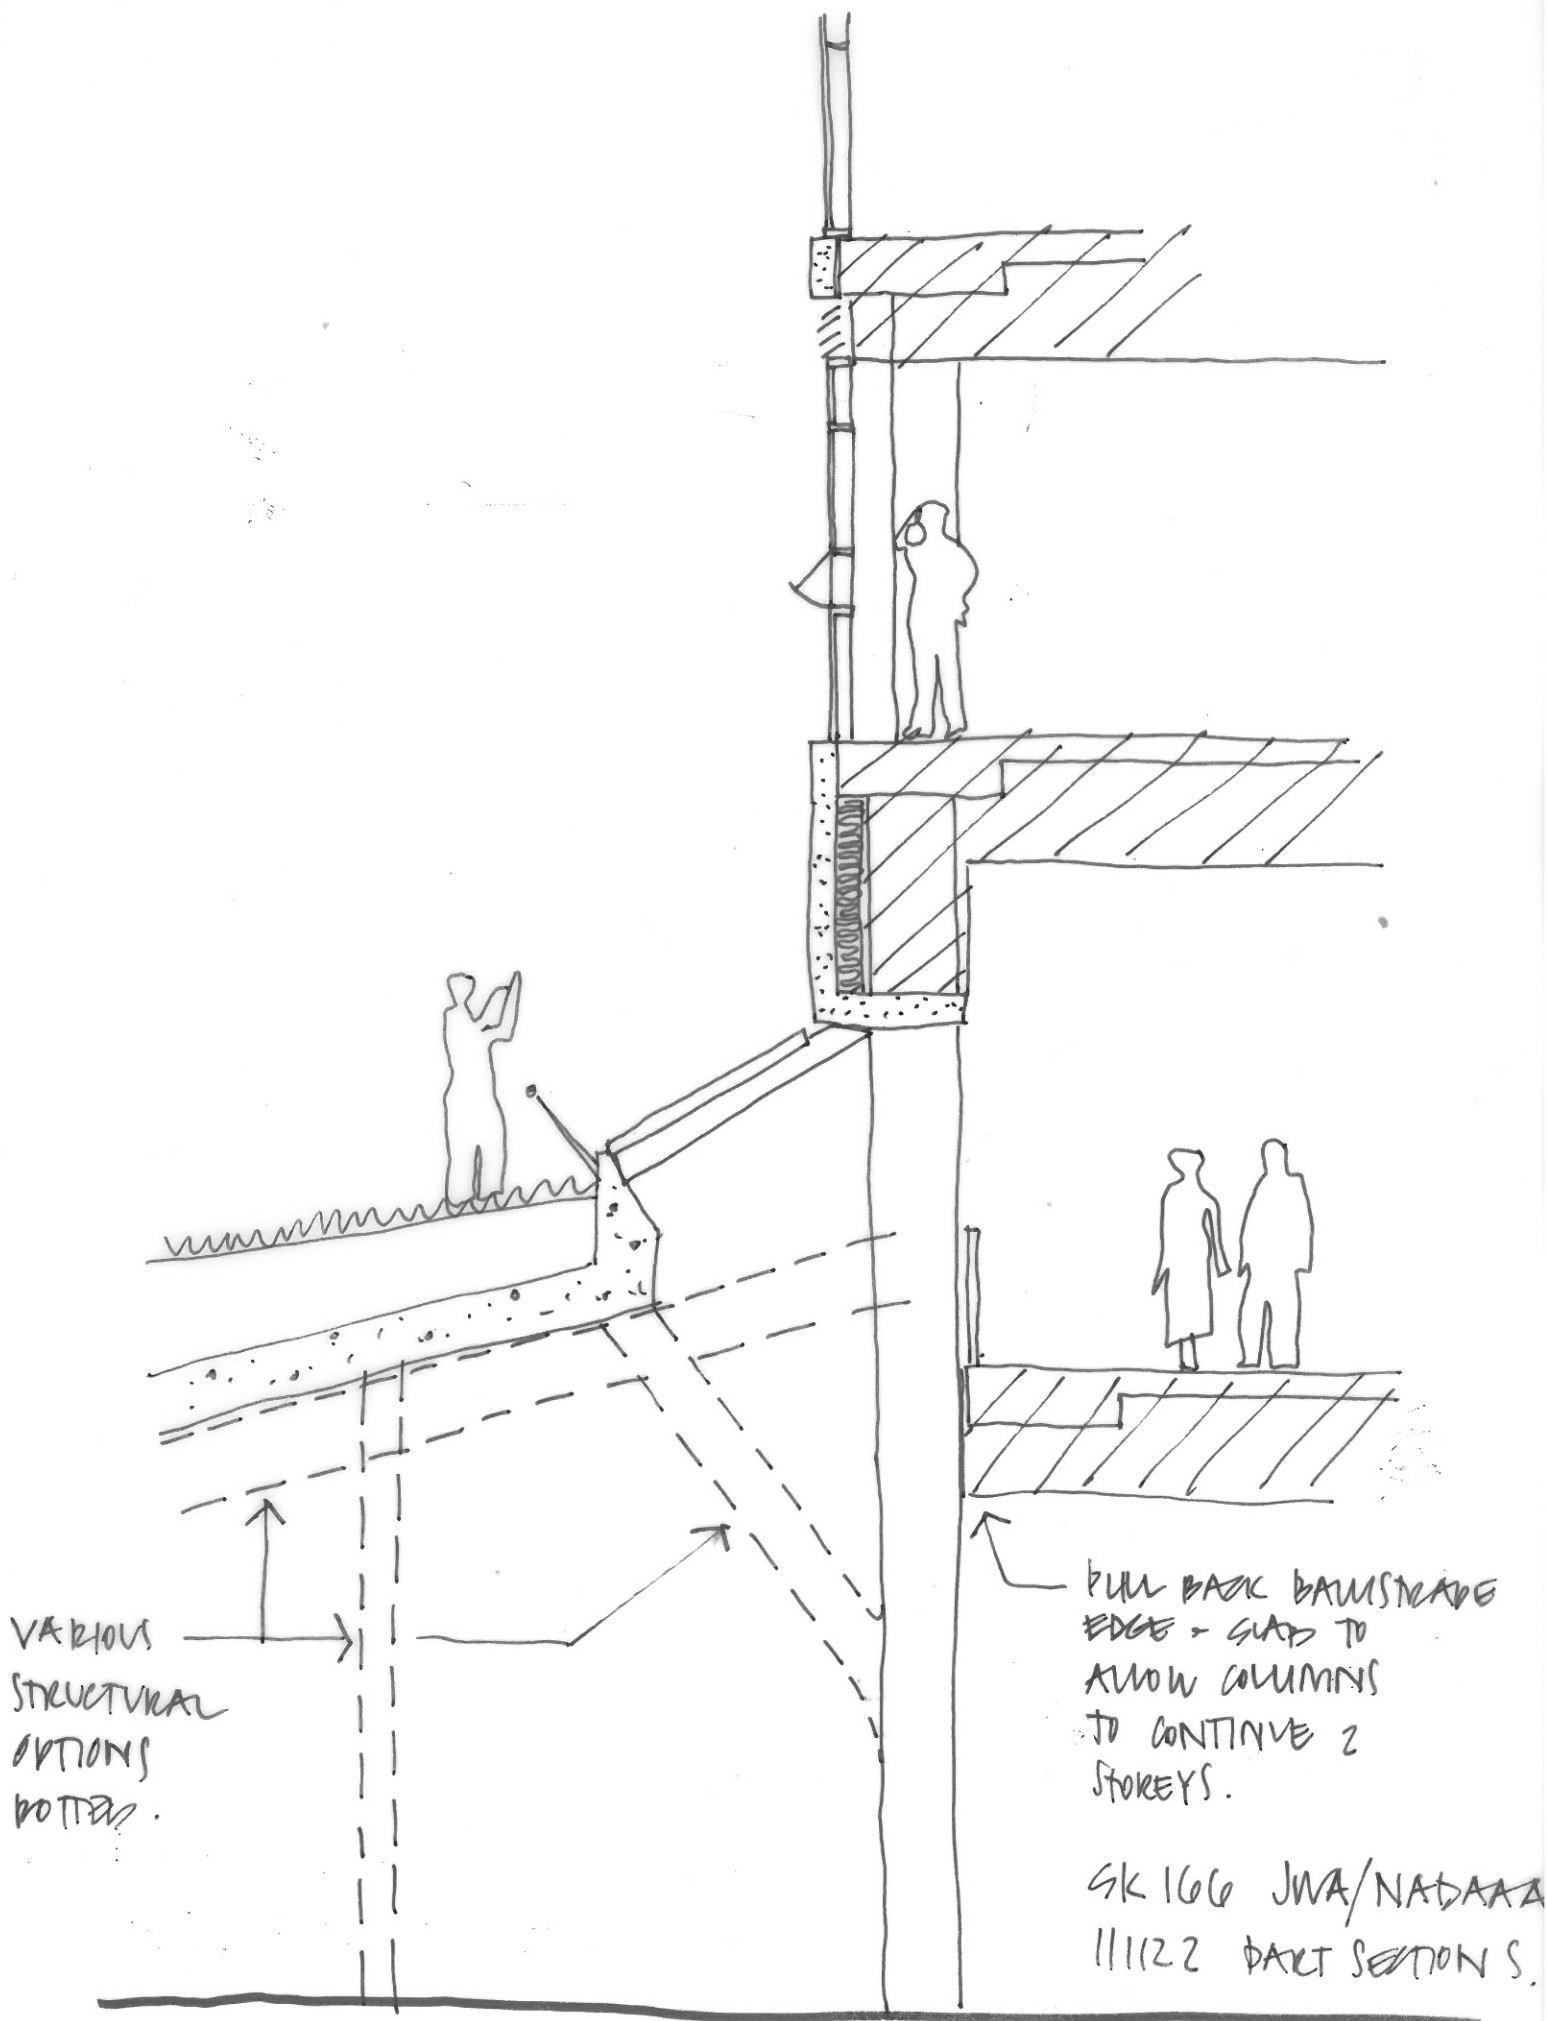

VARIOUS
STRUCTURAL
OPTIONS
POTTER.

FULL BACK BALUSTRADE
EDGE - GUARD TO
ALLOW COLUMNS
TO CONTINUE 2
STOREYS.

SK 166 JWA/NADAAA
11/122 PART SECTION S.