



PROPOSED CHANGE, EAST BRIDGE, LEVEL 02

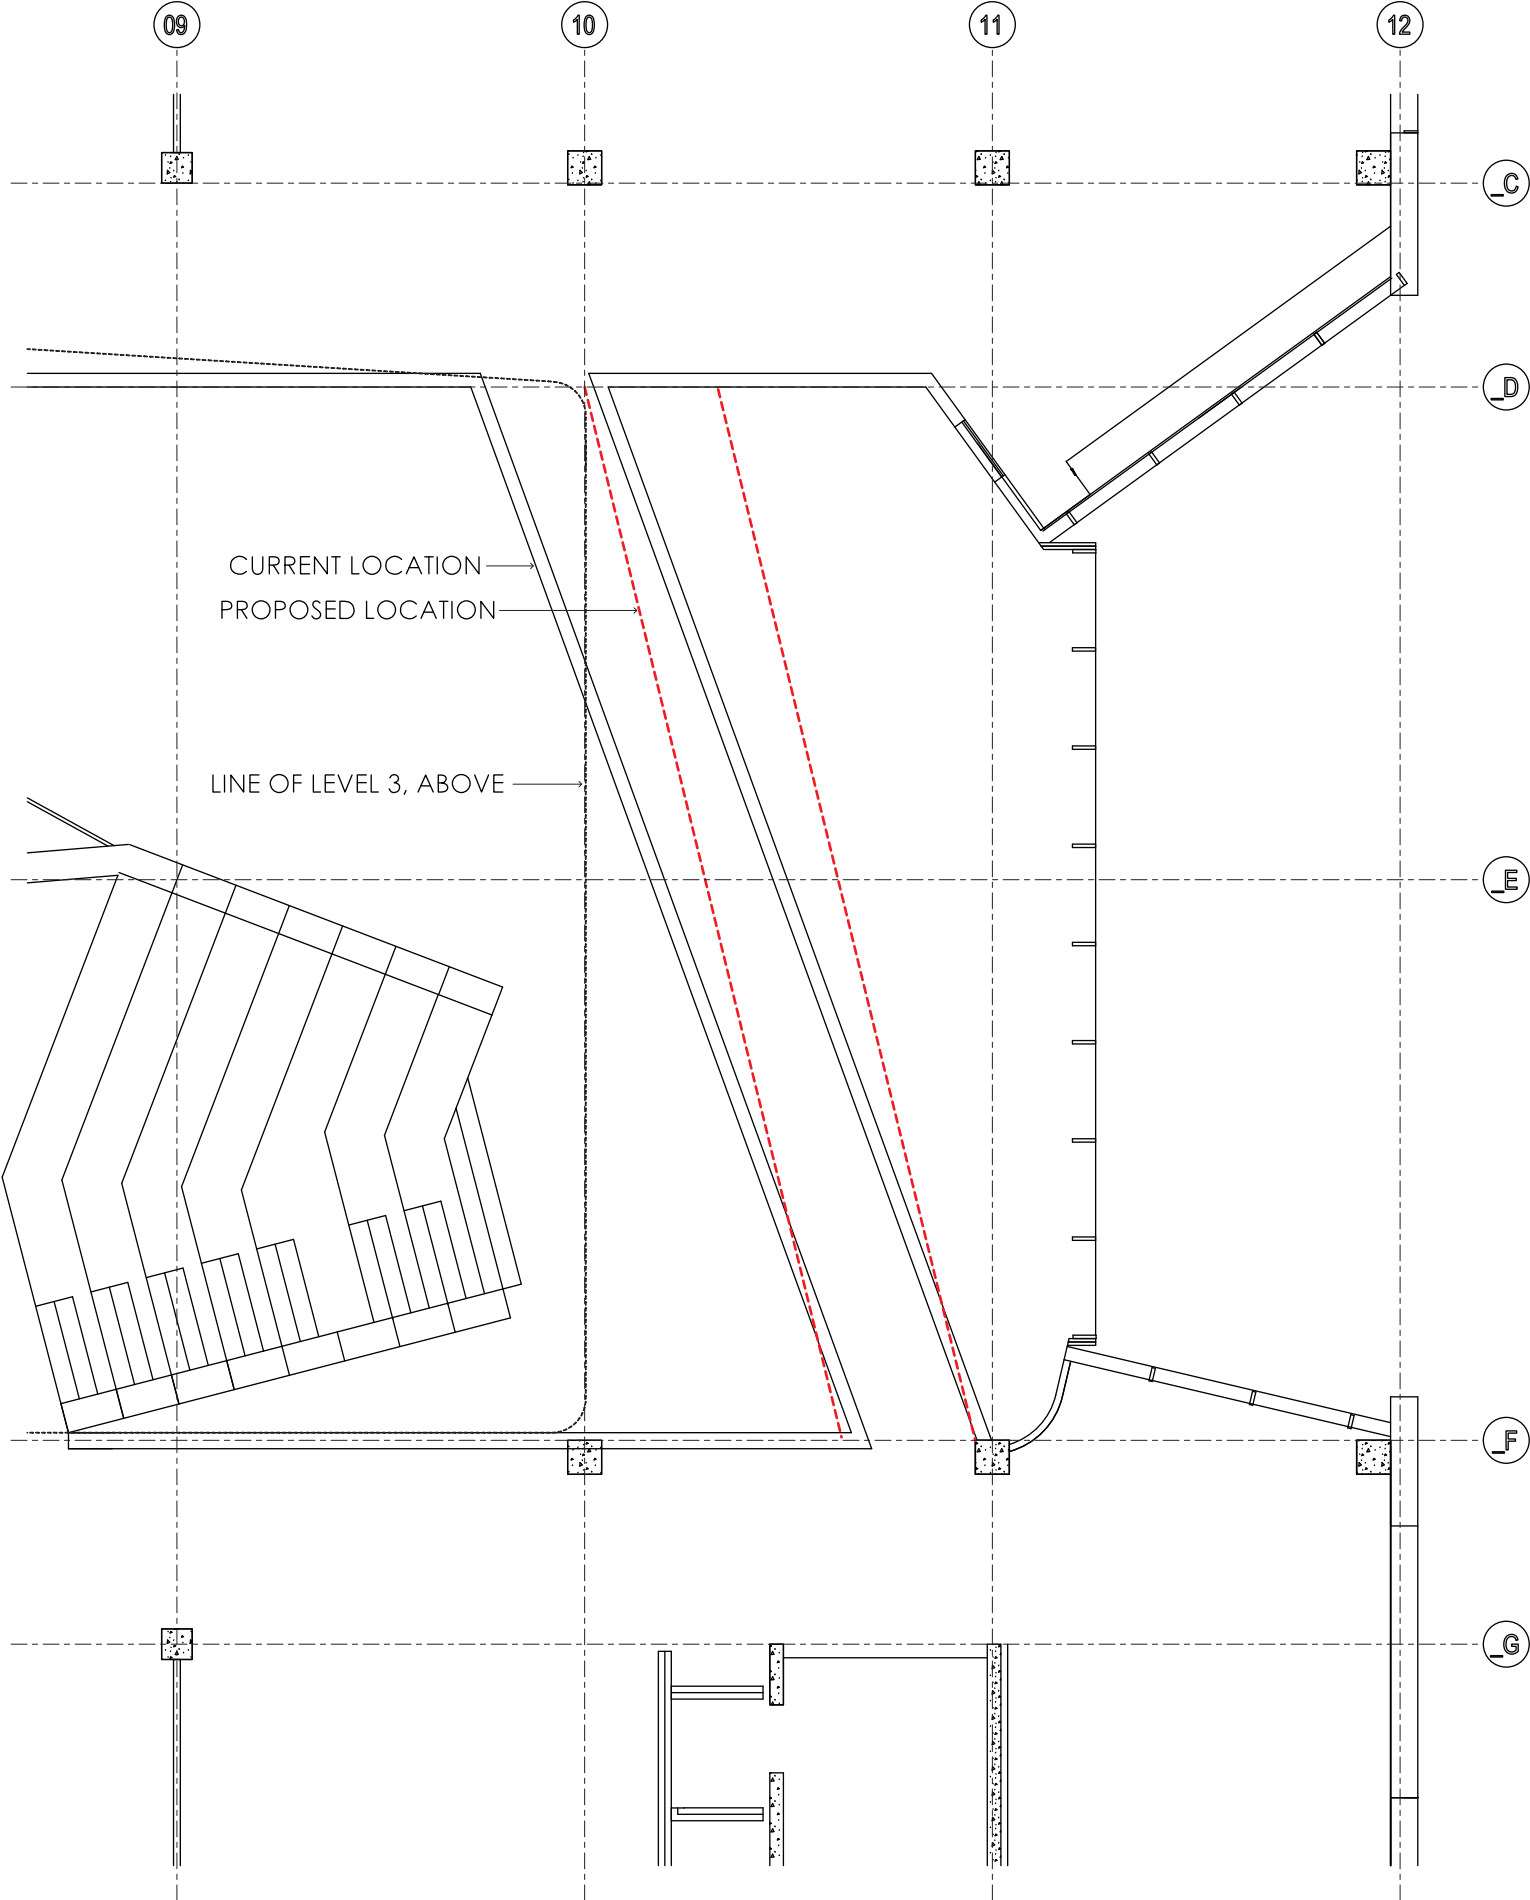

STRUCTURE PER CURRENT MODEL. 100 x 100, IRREGULARLY SPACED


DESIRED REVISION: REGULARLY SPACED STRUCTURE
WITH ALTERNATIVE PROFILE, RUNNING OUTBOARD
OF BRIDGE

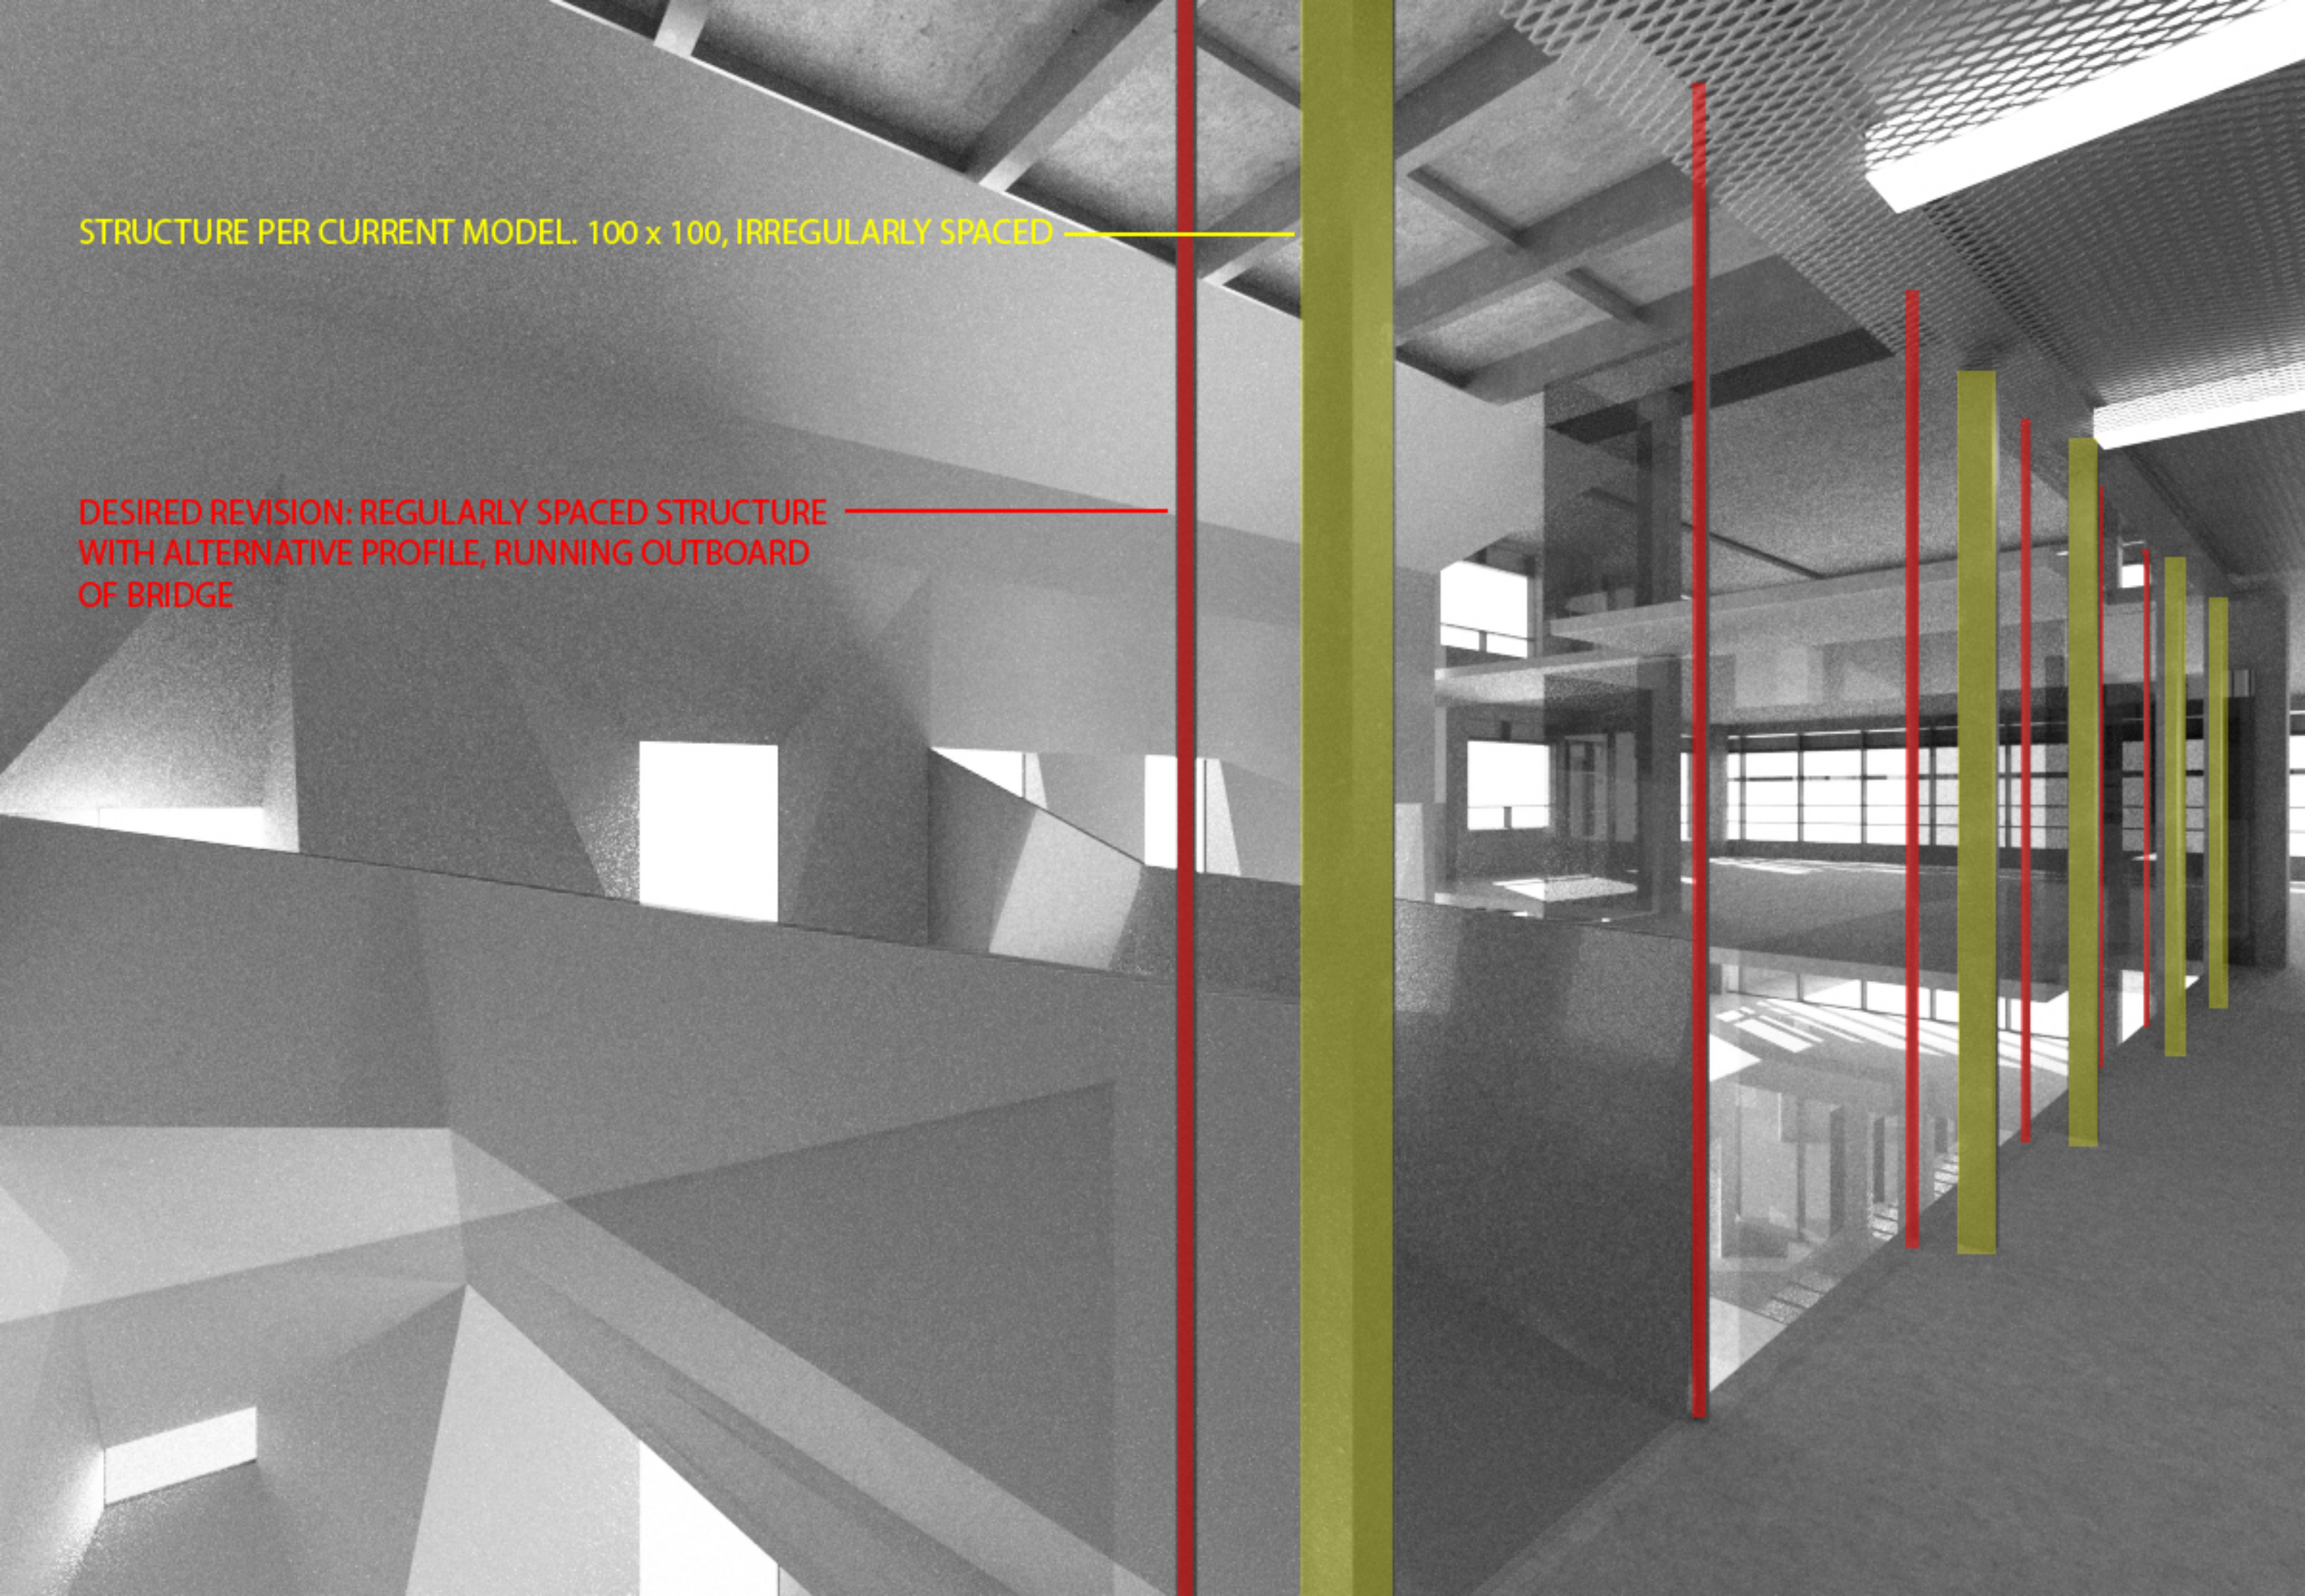

WEST BRIDGE, ALTERNATIVE STRUCTURAL PROFILES

EDGE OF BRIDGE

CURRENT CONDITION, 100mm x 100mm

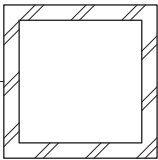


ALT. OPTION _A

STEEL PLATE, 25mm x XXXmm



ALT. OPTION _B

STEEL PLATE, 25mm x XXXmm
PLUS 15mm x XXXmm PLATES

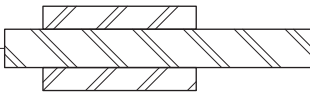

ALT. OPTION _C

PAIR OF 40mm RODS

