




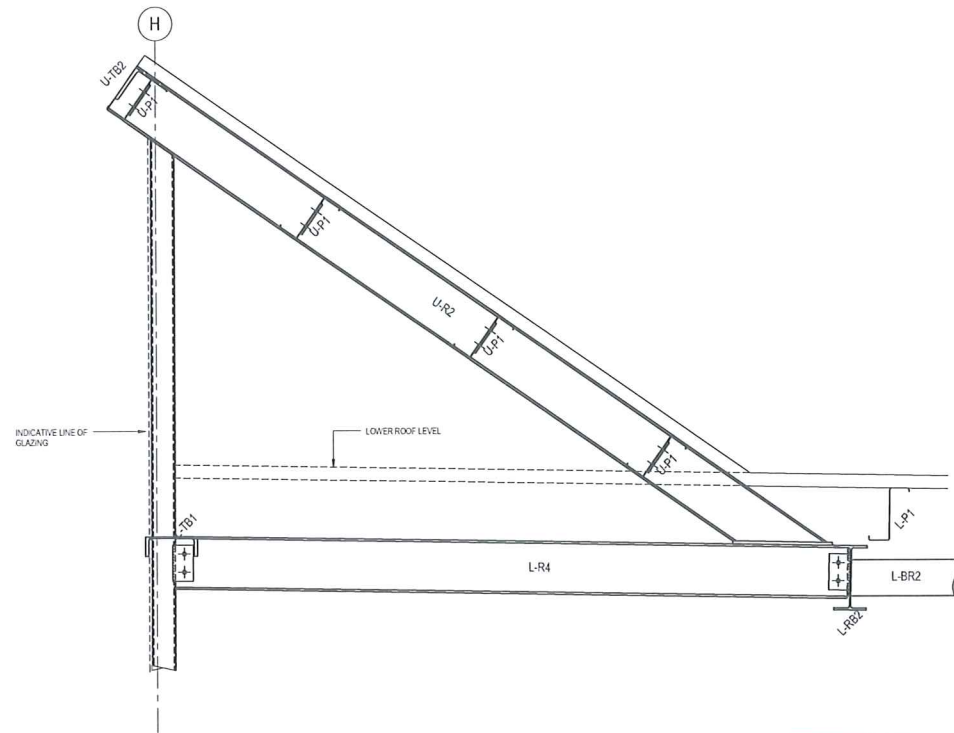

SECTION 5.01
SCALE 1:10

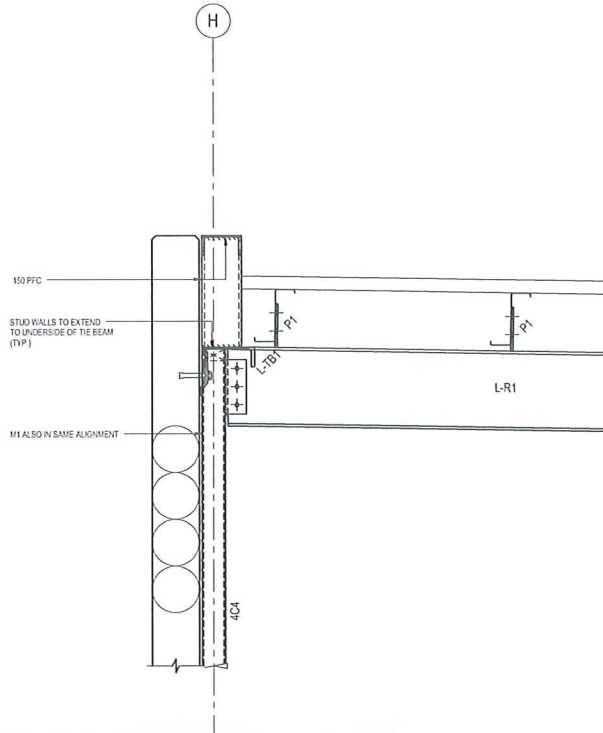


SECTION 5.02
SCALE 1:10

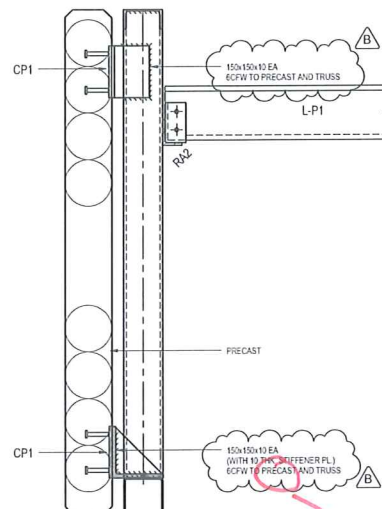


SECTION 5.03
SCALE 1:10

SITE-BOLTED CONNECTION?

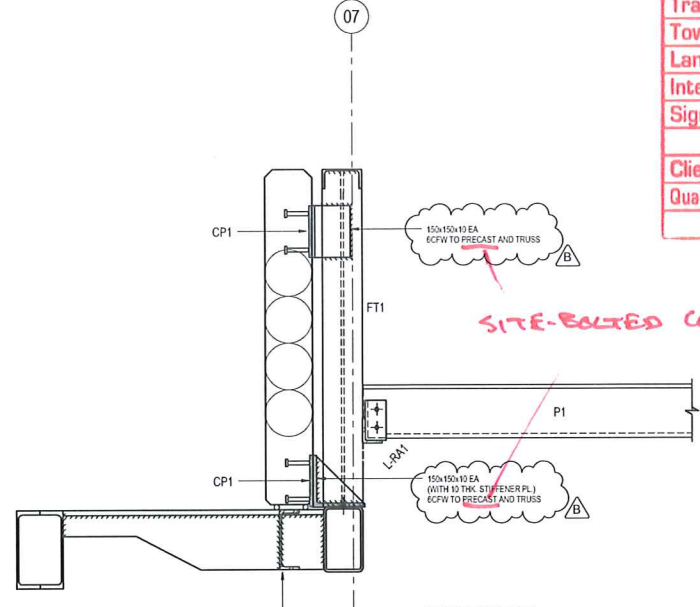


SECTION 5.04
SCALE 1:10

BROOKFIELD MULTIPLEX DRAWING DISTRIBUTION			
CONSULTANTS	SUBCONTRACTORS		
Architect	Mechanical	BMU	Roller
Structural Engineer	Electrical	Curtain Wall	Waterproofing
Services	Fire Protection	Facade Cladding	Stone
Building Surveyor	Hydraulic	Louvres	Ceramic Tiling
Fire Engineer	AV	Shop Fronts	Vinyl
ESD	Security	Timber Cladding	Carpet
DDA	Communications	Balustrades	Mirrors
Acoustic	Lifts	Metalwork	Toilet Partitions
Traffic	Escalators	Blockwork	Painting
Town Planning	Piling	Doors	Joinery
Land Surveyor	Earthworks	Hardware	Signage
Interior Design	Excavate & Retain	Carpentry	Workstations
Signage	Structure	Plasterboard	Furniture
Client / Super	Precast	Ceilings	Civil/Ext Works
Quantity Surveyor	Special Precast	Partitions	Landscape
	Structural Steel	Internal Glazing	Signed:
			Date:

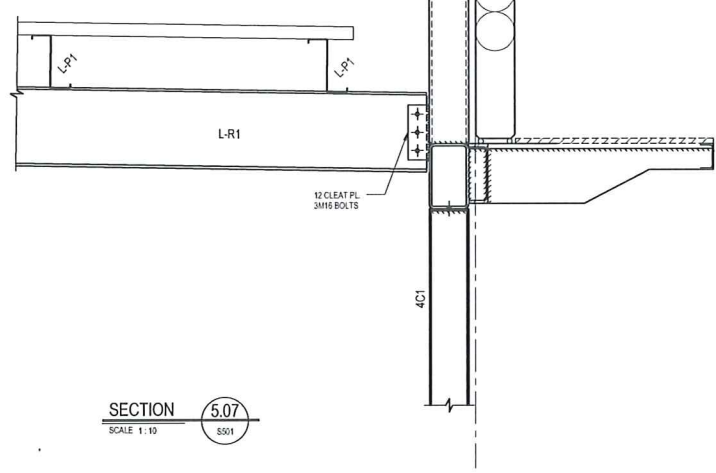


SECTION 5.07
SCALE 1:10

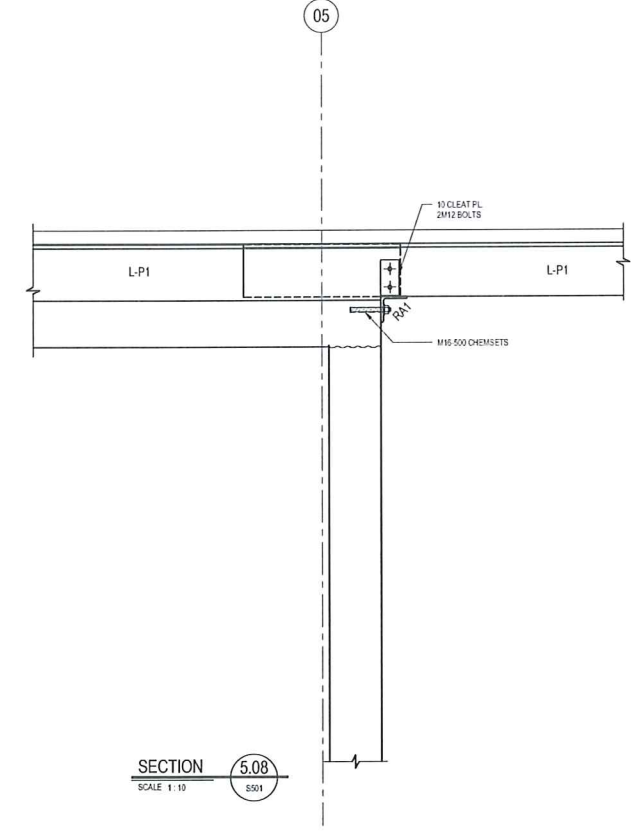

SECTION 5.08
SCALE 1:10

Rev	Description	By	Date	Rev	Description	By	Date	Rev	Description	By	Date	Rev	Description	By	Date
8	REVISED AS CLOUDED	BP	18.03.13												
A	CONSTRUCTION ISSUE	BP	14.01.13												
5	TENDER ISSUE	BP	07.09.12												
4	TENDER ISSUE	BP	31.08.12												
3	90% C.D. ISSUE	BP	17.08.12												
2	75% C.D. ISSUE	BP	27.07.12												
1	50% C.D. ISSUE	BP	15.06.12												

CONSTRUCTION ISSUE

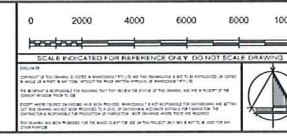

irwinconsult
Level 3, 269 Wellington Parade South
East Melbourne VIC 3002
T +61 3 9522 9700 F +61 3 9550 6664
m@irwinconsult.com.au ABN 69 050 214 894

Project
FACULTY OF ARCHITECTURE
BUILDING AND PLANNING
Client
UNIVERSITY OF MELBOURNE
PARKVILLE CAMPUS

Drawing Title LEVEL 5 DETAILS - SHEET 1			
Date 04/16/12	Drawn B.P.	Checked D.I.	Approved B.R.
Scale at A0 1:10	Job No. 09ME0504	Sheet No. S505	Rev. B