

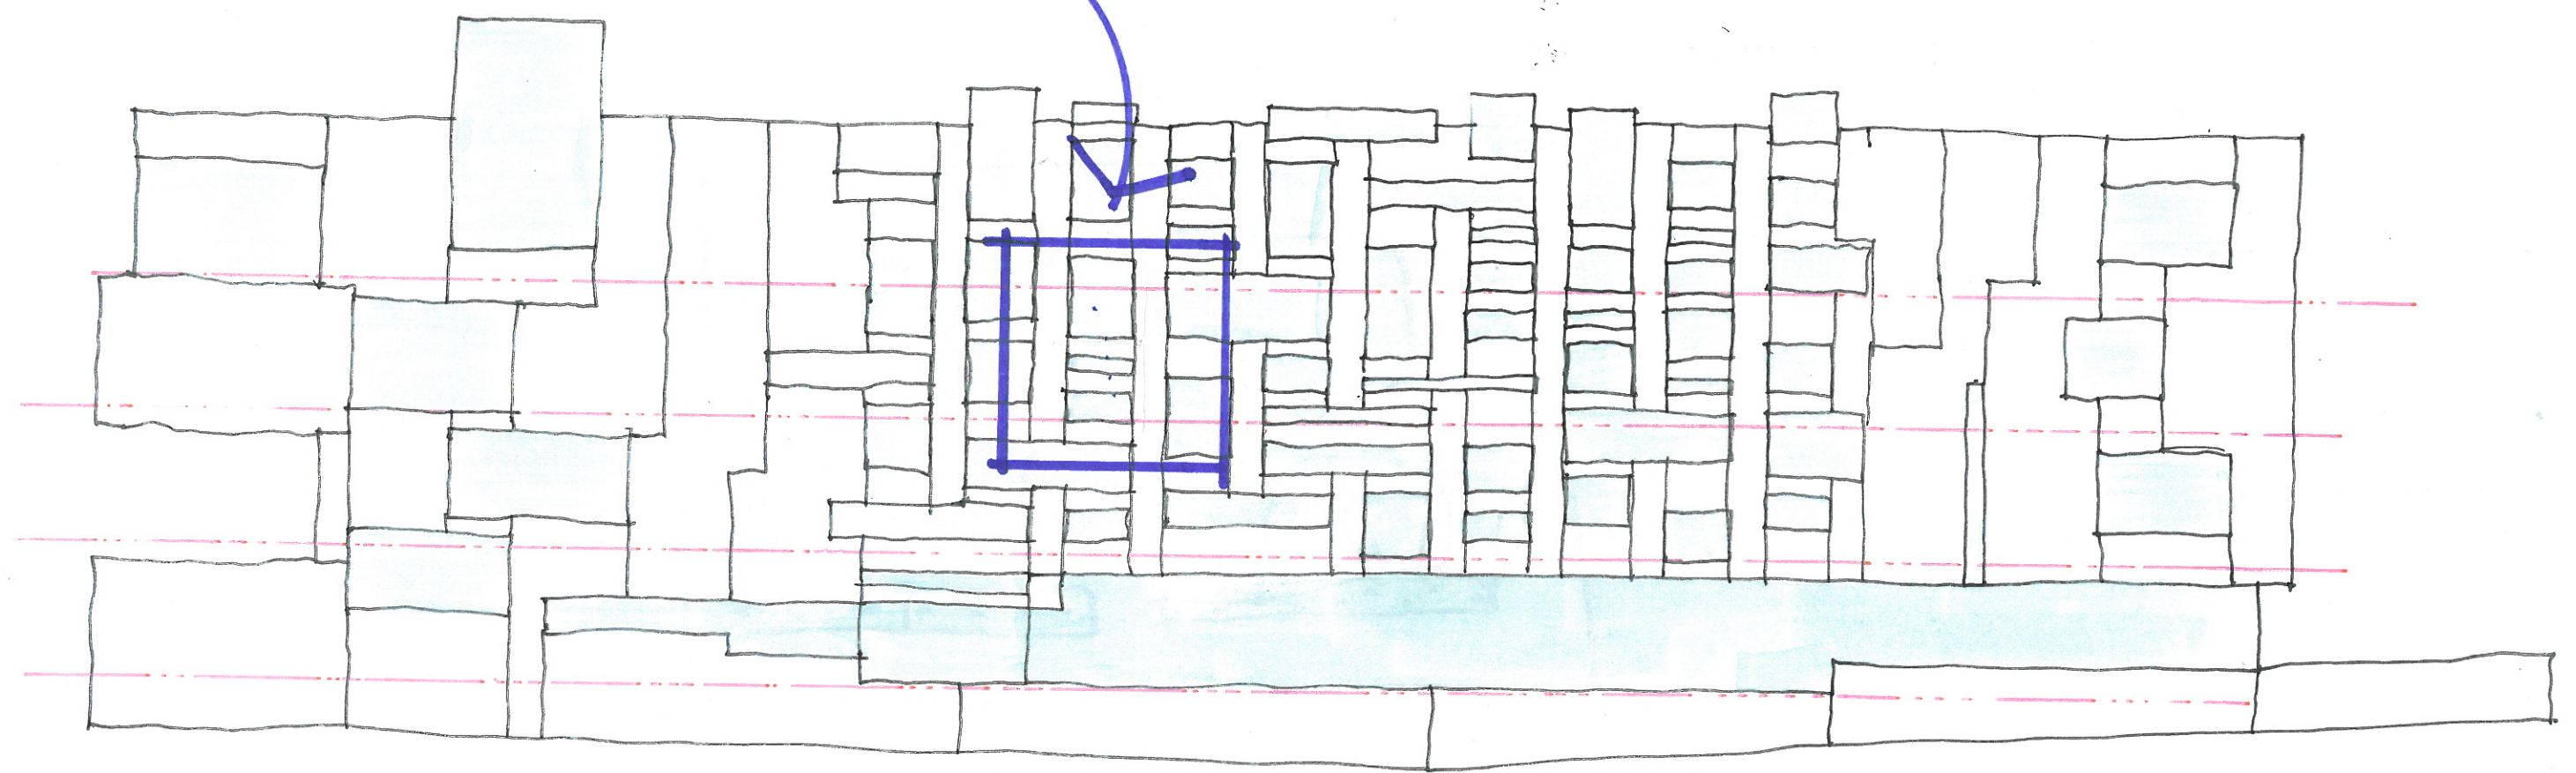
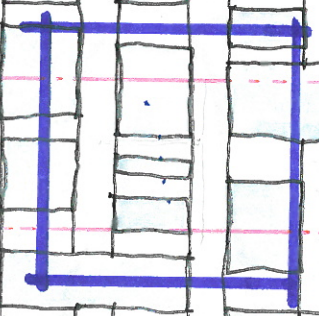


REFER
DETAILS

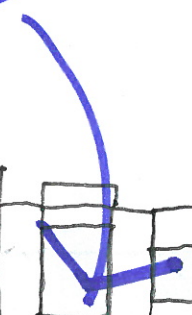


SOUTH ELEVATION

VOM
 FABP
 EXTERNAL
 WALL
 DETAILS.
 1:10@43.
 SOUTH
 ELEVATION

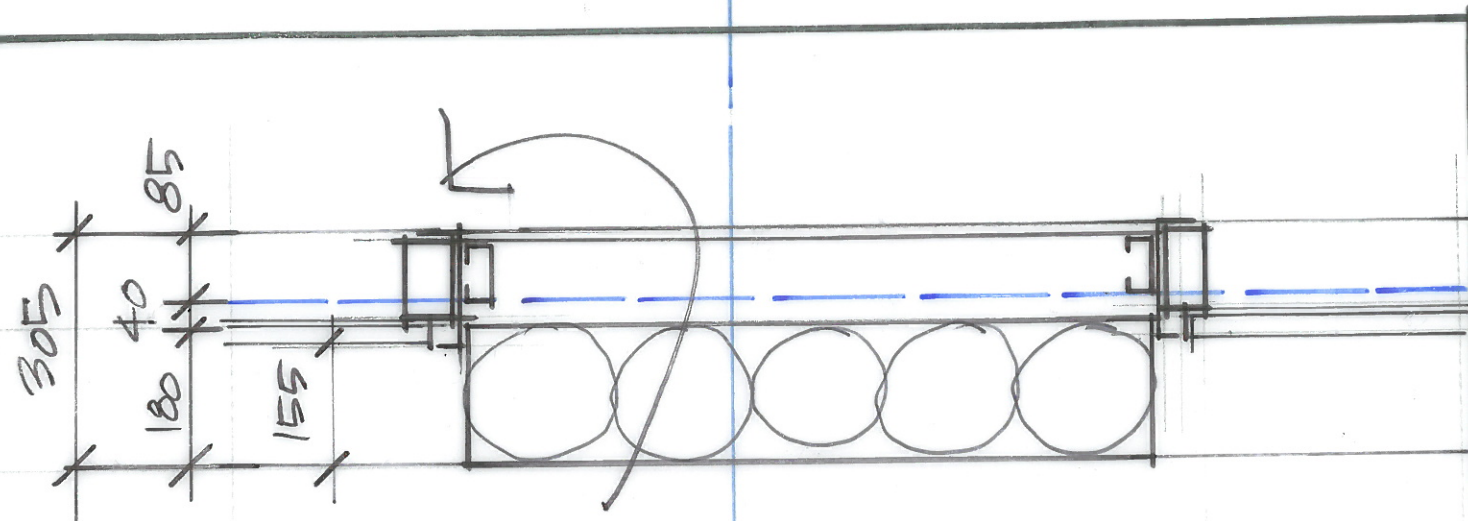


NOTE: WINDOW FRAME
 ALIGNED WITH
 INTERNAL WALL
 ALIGNMENT.


NOTE: WINDOW FRAME
 ALIGNED WITH EXTERNAL
 SURFACE OF PRECAST PANELS.

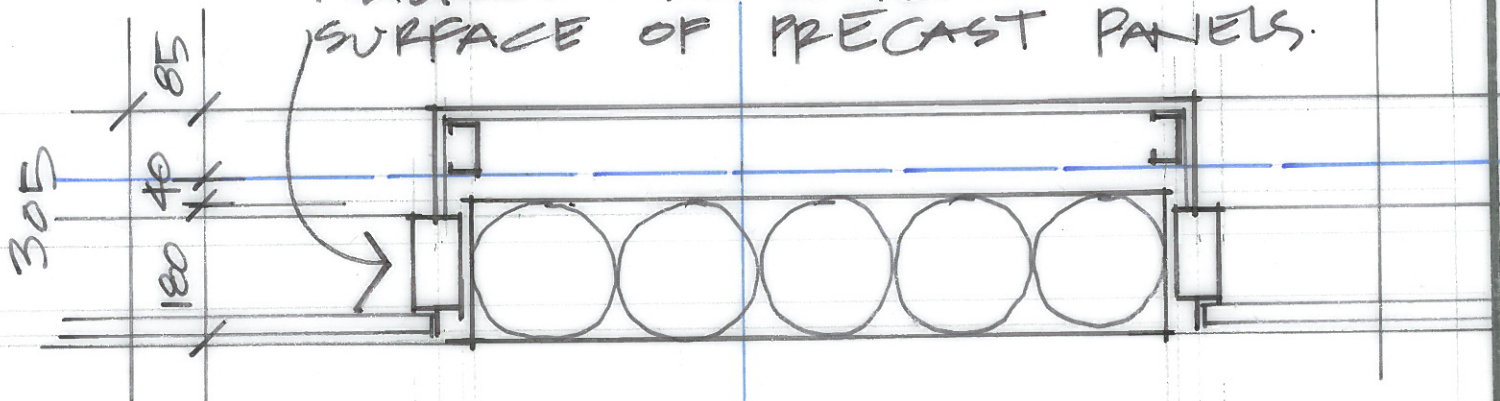

PLAN DETAILS.
 305 mm WALL.

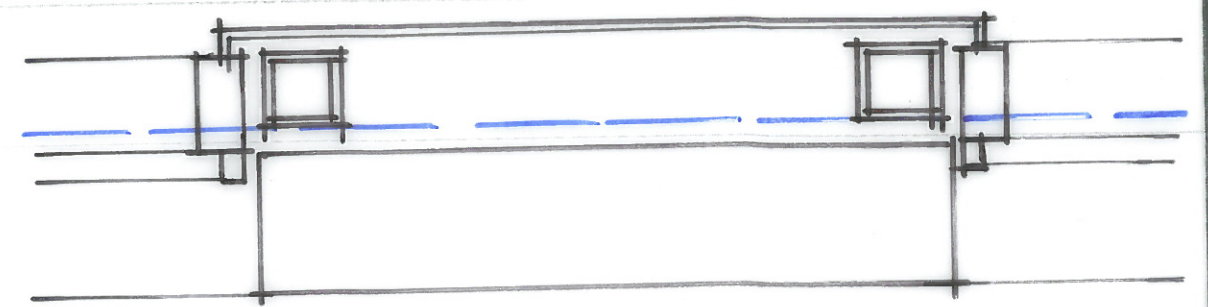


SECONDARY
 STEEL TO
 SUPPORT INTERMEDIATE
 PRECAST SPANDREL
 PANELS.

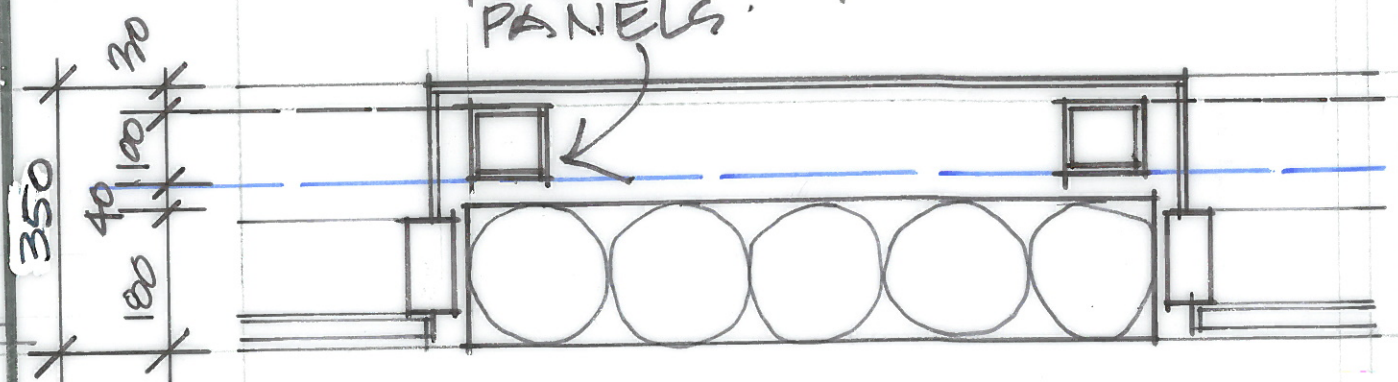


PLAN DETAILS
 350 mm WALLS.

NOTE: DETAILS ALLOWS
FOR RECESSED WINDOWS.

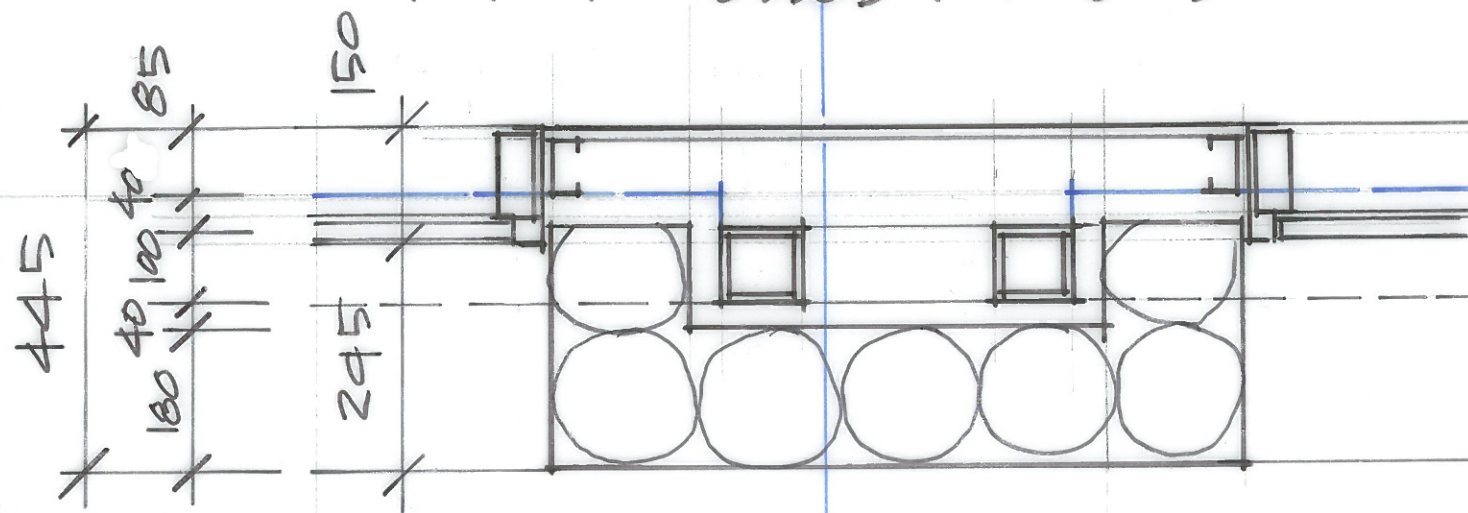

PLAN DETAILS
445 mm WALL.


VOM
FABP
EXTERNAL
WALL
DETAILS.
1:10@A3.
445mm
WALL.

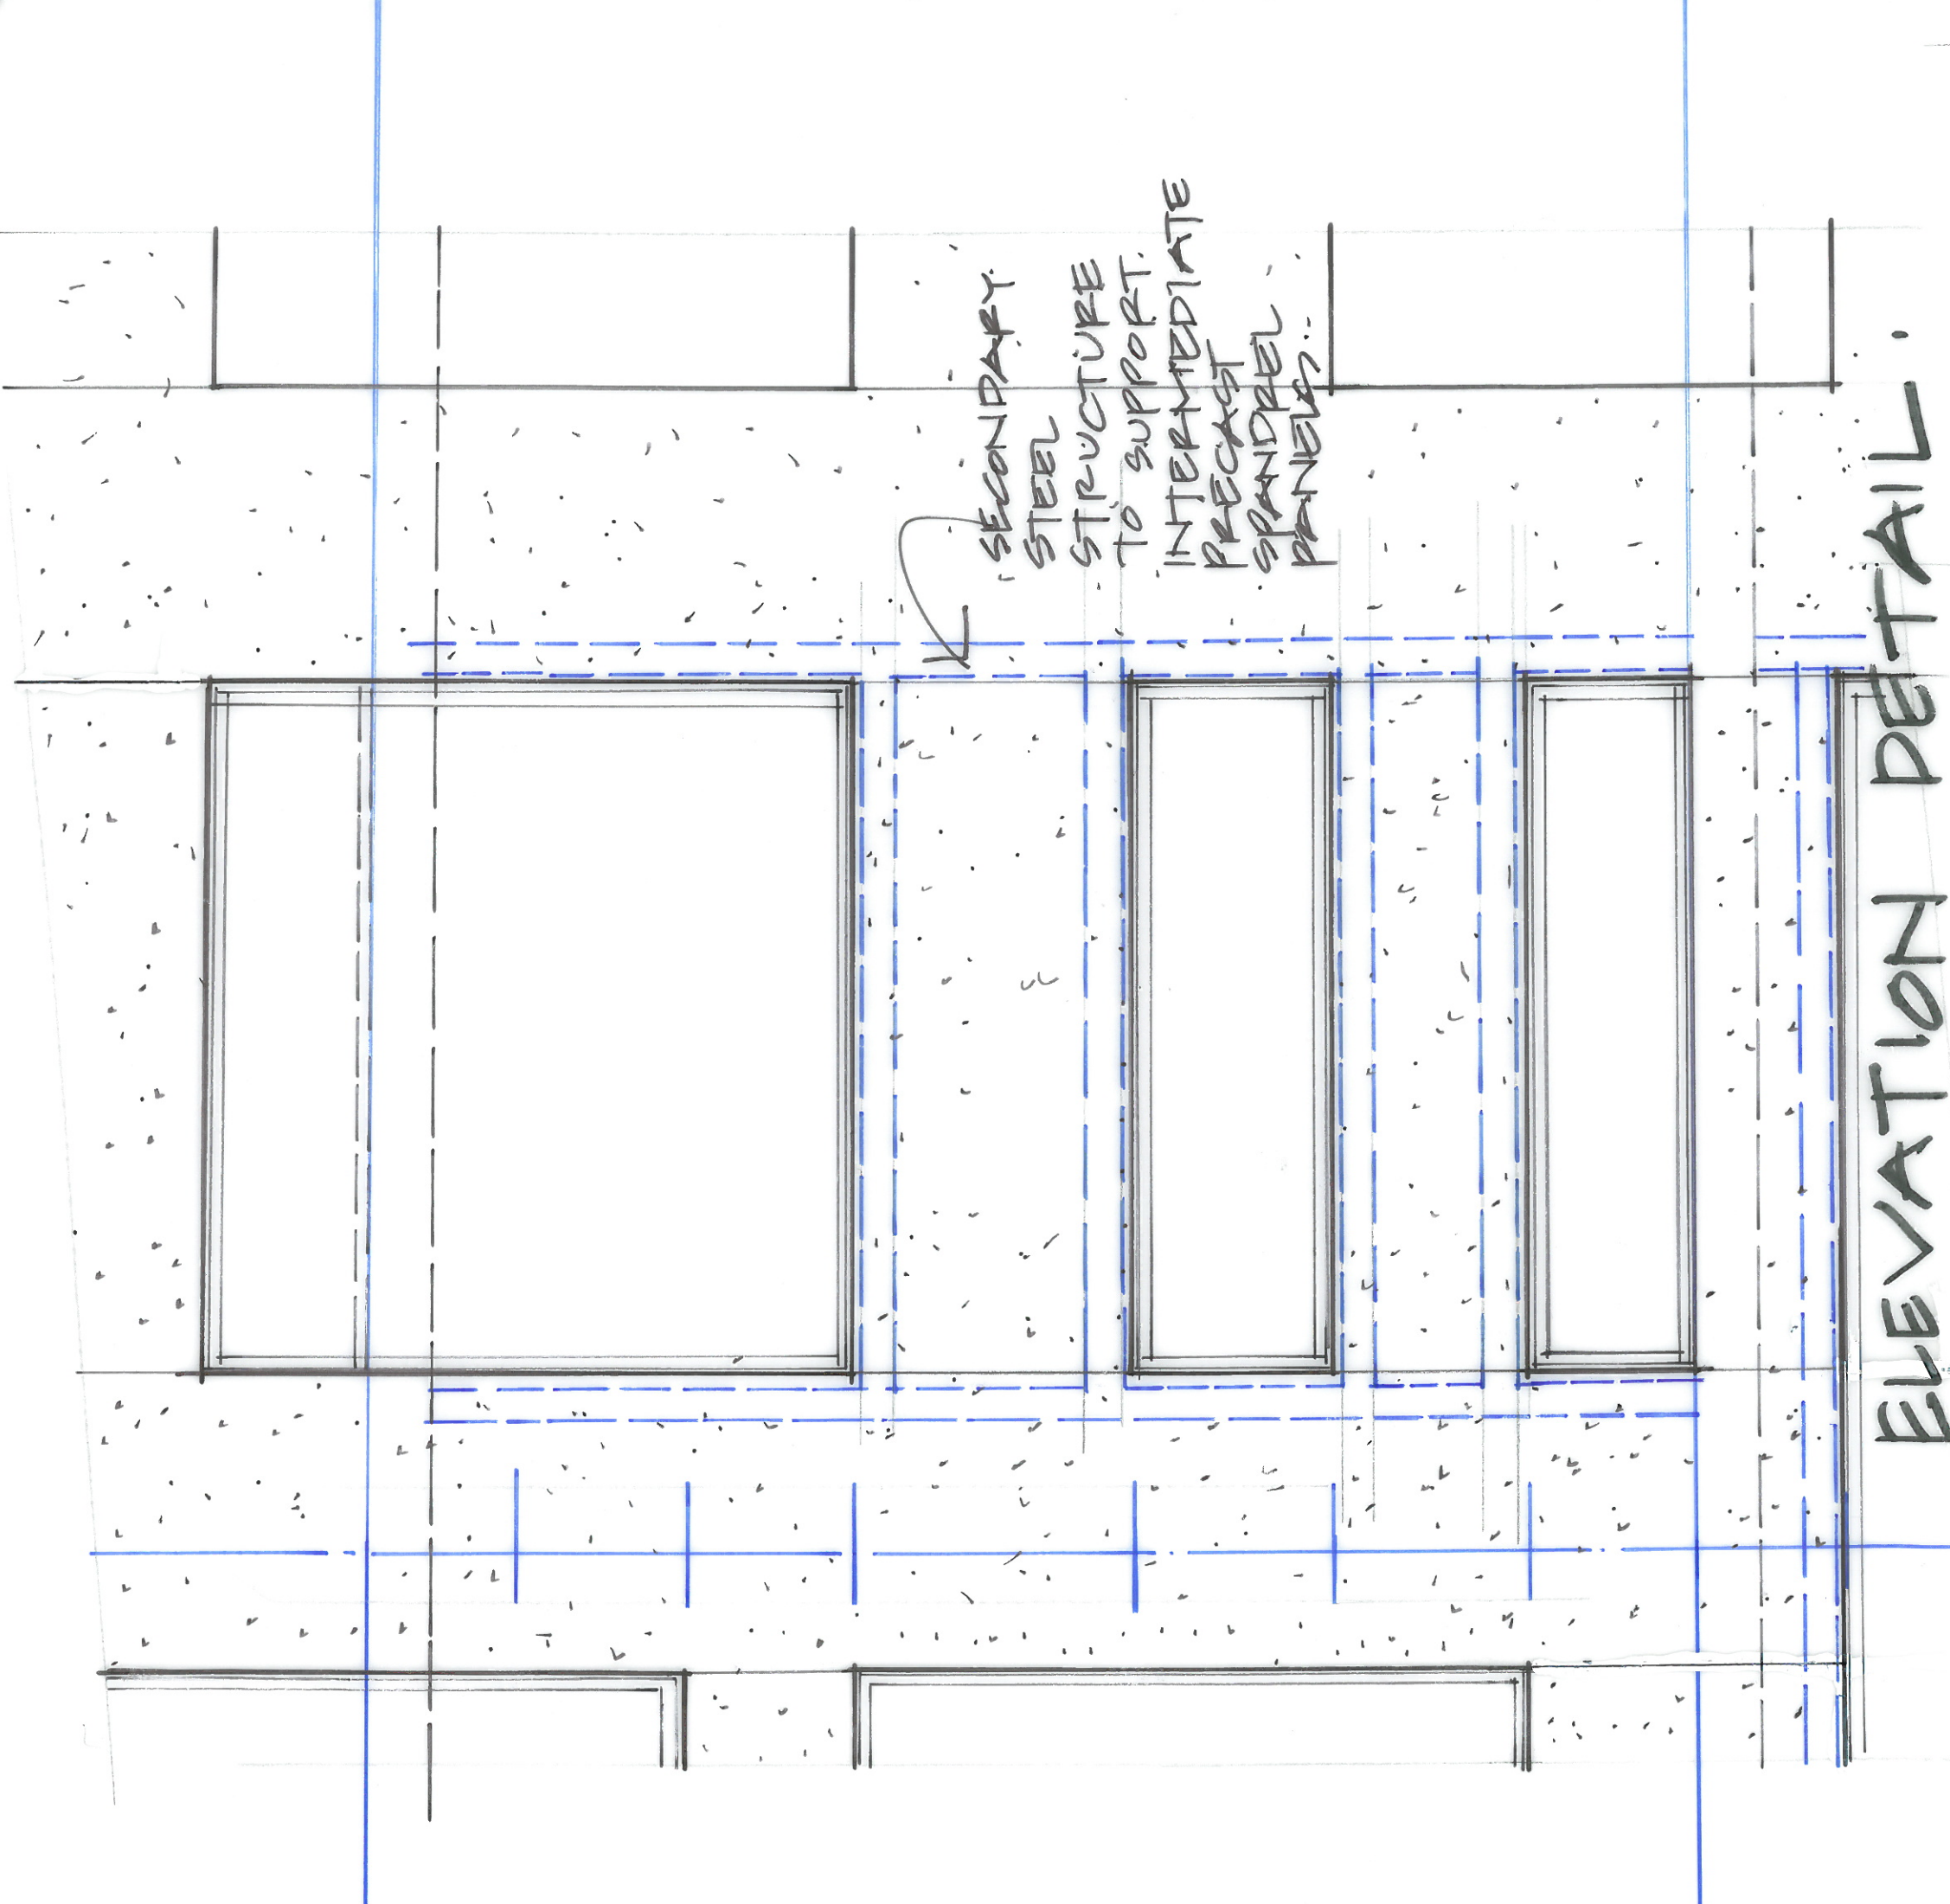

SECONDARY
STEEL
STRUCTURE
TO SUPPORT
INTERMEDIATE
PRECAST
SPANDREL
PANELS..

ELEVATION DETAIL.


ALIGNMENT
OF SLAB
EDGE. (ALIGNMENT
VARIES AT CURTAIN
WALL).

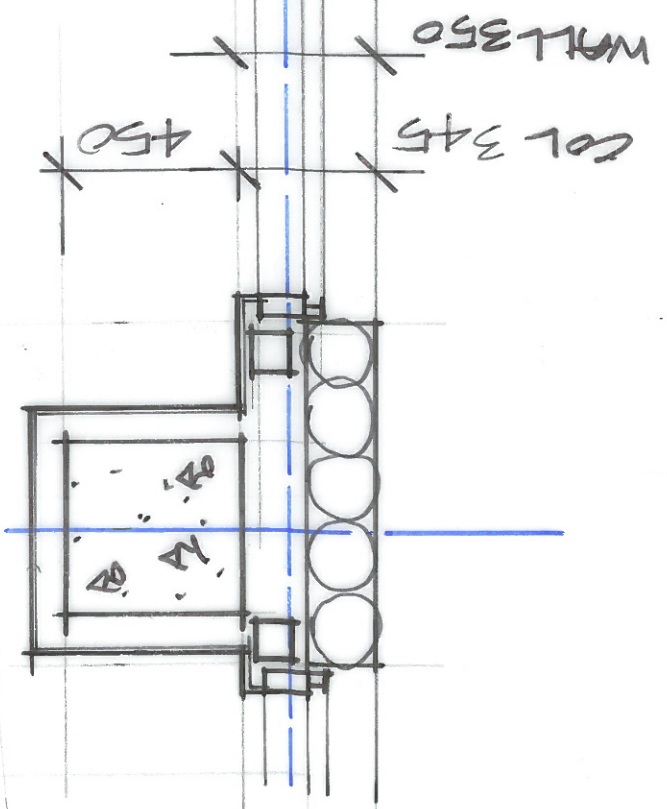

SECONDARY STEEL
TO SUPPORT
INTERMEDIATE
PRECAST SPANDREL
PANELS.

PLAN DETAIL.

UOM
FAB P
EXTERNAL
WALL
DETAILS.
1:20 CAS.

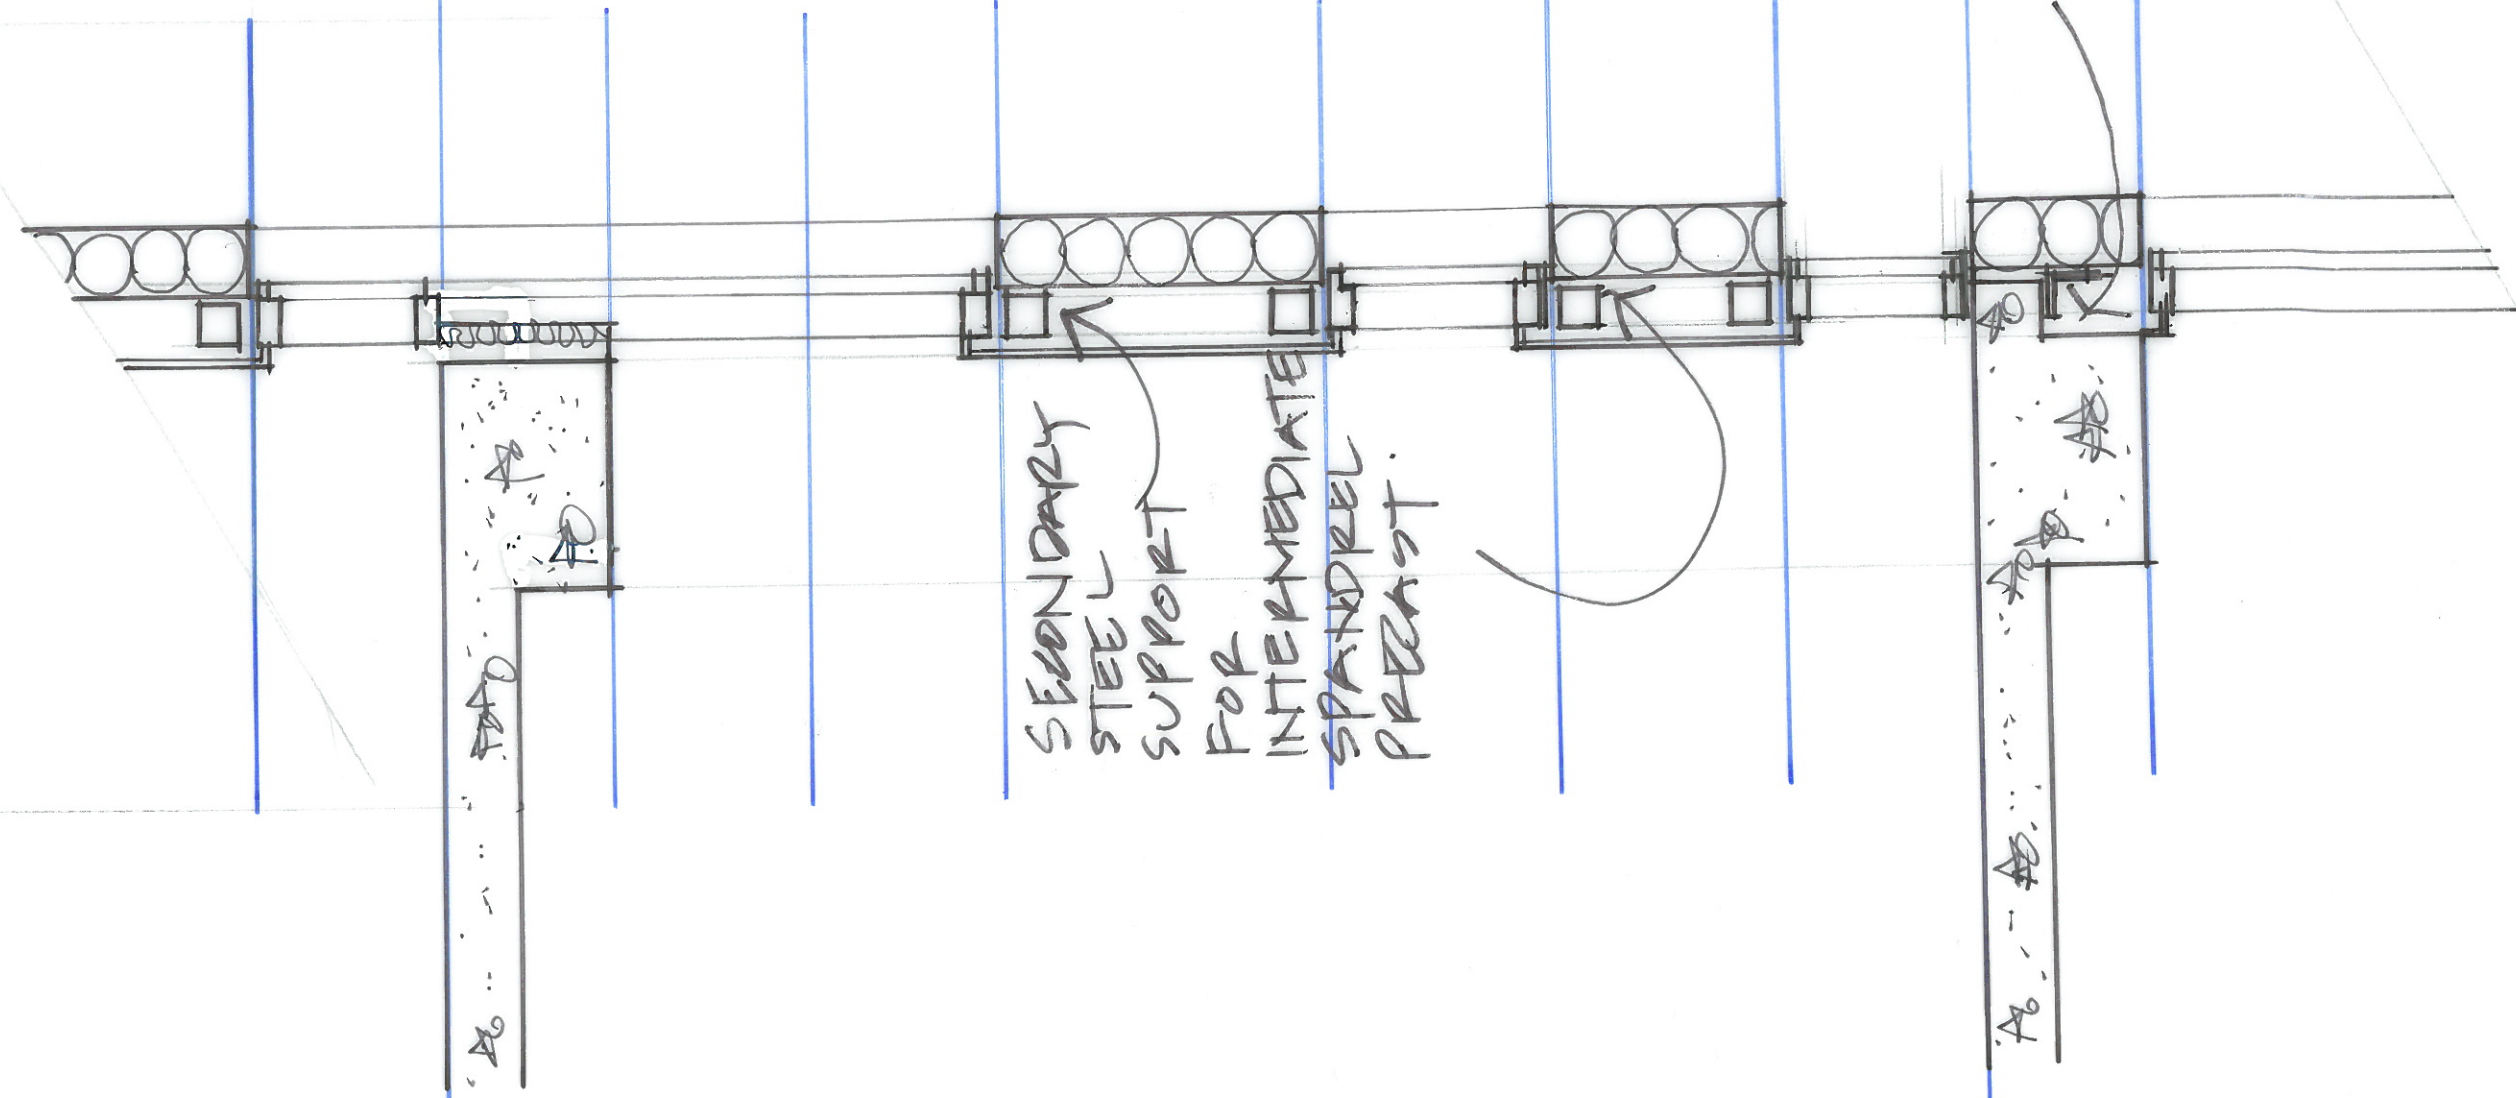

NOTE: OPENINGS
DO NOT INDICATE
SECTIONS OF
LOUVRES OR
OPENING AWNINGS.

SECONDARY
STEEL
SUPPORT
FOR
INTERMEDIATE
SPAN REL
PRECAST.

NOTE: SETBACK
BEAM TO
ALIGN WITH
BEAM @
GRAZED
FACADE
CURTAIN
WALL (ABOVE).

VOM
FABP
EXTERNAL
WALL
DETAILS.
1:20@AS.

SECTION DETAIL
SOUTH ELEVATION.