


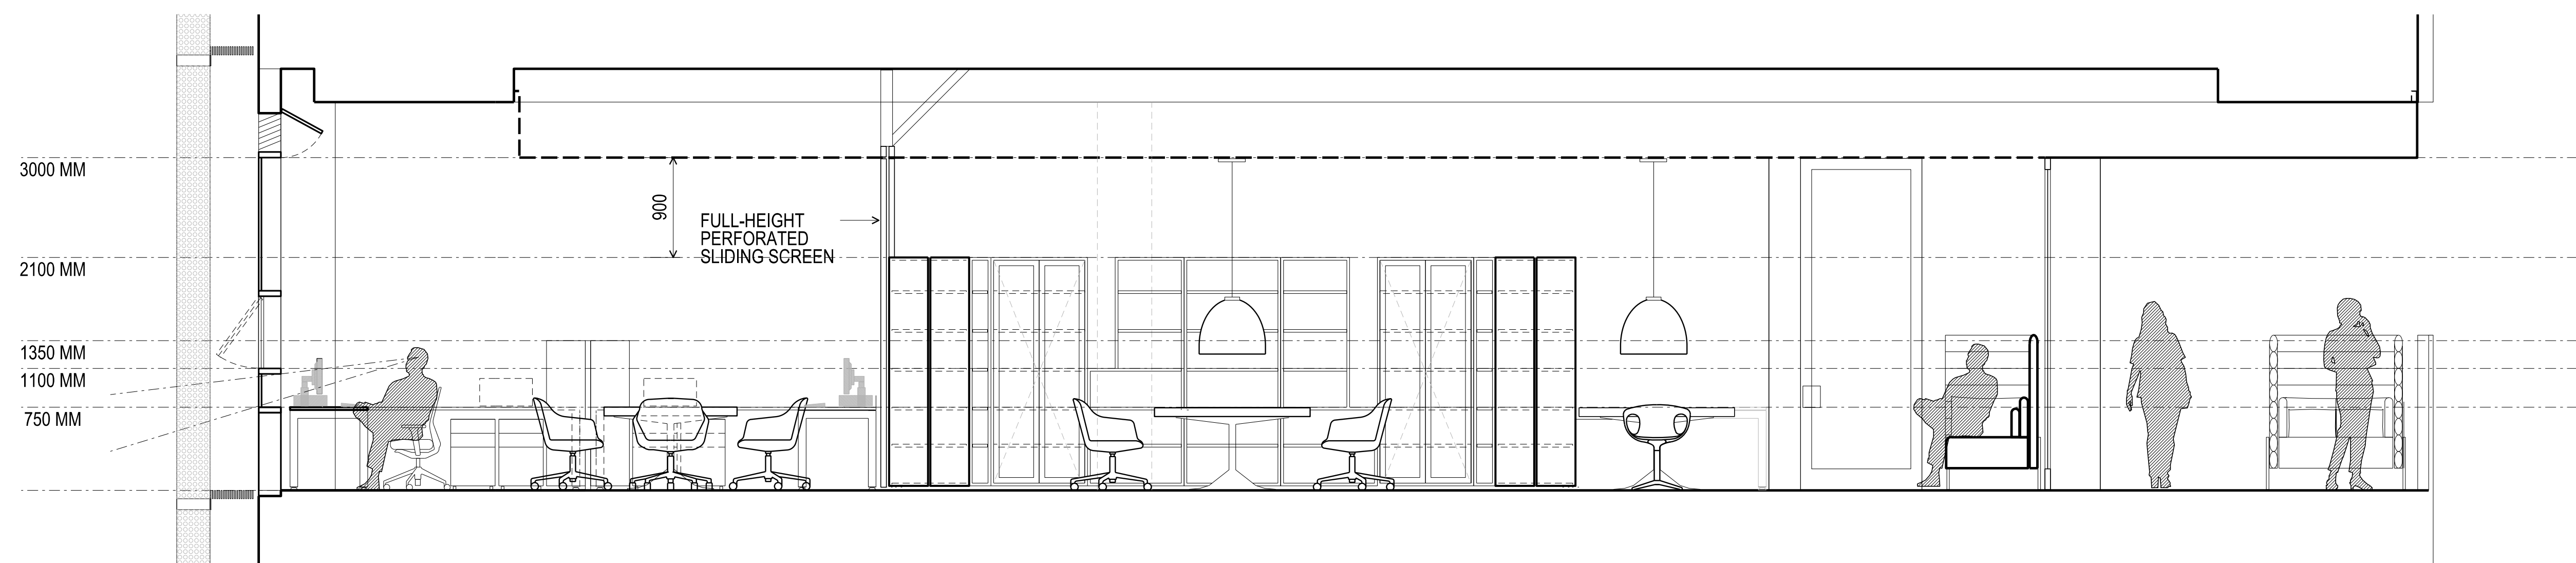

THIS DRAWING IS AN UNCONTROLLED COPY UNLESS STAMPED OTHERWISE		Rev	Issue	Revision Description	Amd	Date	General Notes			Client University of Melbourne Parkville Campus	Project No. 0913 Drawing No. AR069 Date August 2011 Drwn JJ Co-Ord - Chck - FILENAME - P:\2009\0913 UNI Melb Architecture Building\Production\Sketches\2011\Office E UNCONTROLLED COPY
CONTRACTORS SHALL VERIFY JOB DIMENSIONS BEFORE ANY JOB COMMENCES. ALL SHOP DRAWINGS SHALL BE SUBMITTED TO THE SUPERINTENDENT AND MANUFACTURE SHALL NOT COMMENCE PRIOR TO THE RETURN OF UNAMENDED SHOP DRAWINGS SIGNED BY THE CONSULTANT. FIGURED DIMENSIONS SHALL TAKE PRECEDENCE OVER SCALED. THIS DRAWING SHOULD BE READ IN CONJUNCTION WITH ALL RELEVANT CONTRACT, SPECIFICATIONS AND DRAWINGS COPYRIGHT OF THIS DRAWING IS VESTED IN WARDLE							Note			Project Faculty of Architecture Building and Planning	
										Title Briefing Diagram PROFESSIONAL WORKSPACE	
							</				