



THIS DRAWING IS AN UNCONTROLLED COPY UNLESS STAMPED OTHERWISE  
 CONTRACTORS SHALL VERIFY JOB DIMENSIONS BEFORE ANY JOB COMMENCES.  
 ALL SHOP DRAWINGS SHALL BE SUBMITTED TO THE SUPERINTENDENT AND MANUFACTURE  
 SHALL NOT COMMENCE PRIOR TO THE RETURN OF UNREVISED SHOP DRAWINGS SIGNED  
 BY THE CONSULTANT. DIMENSIONS SHALL TAKE PRECEDENCE OVER SCALES. THIS  
 DRAWING SHOULD BE READ IN CONJUNCTION WITH ALL RELEVANT CONTRACT SPECIFICATIONS  
 AND DRAWINGS COPYRIGHT OF THIS DRAWING IS HELD IN HANDS.


General Notes

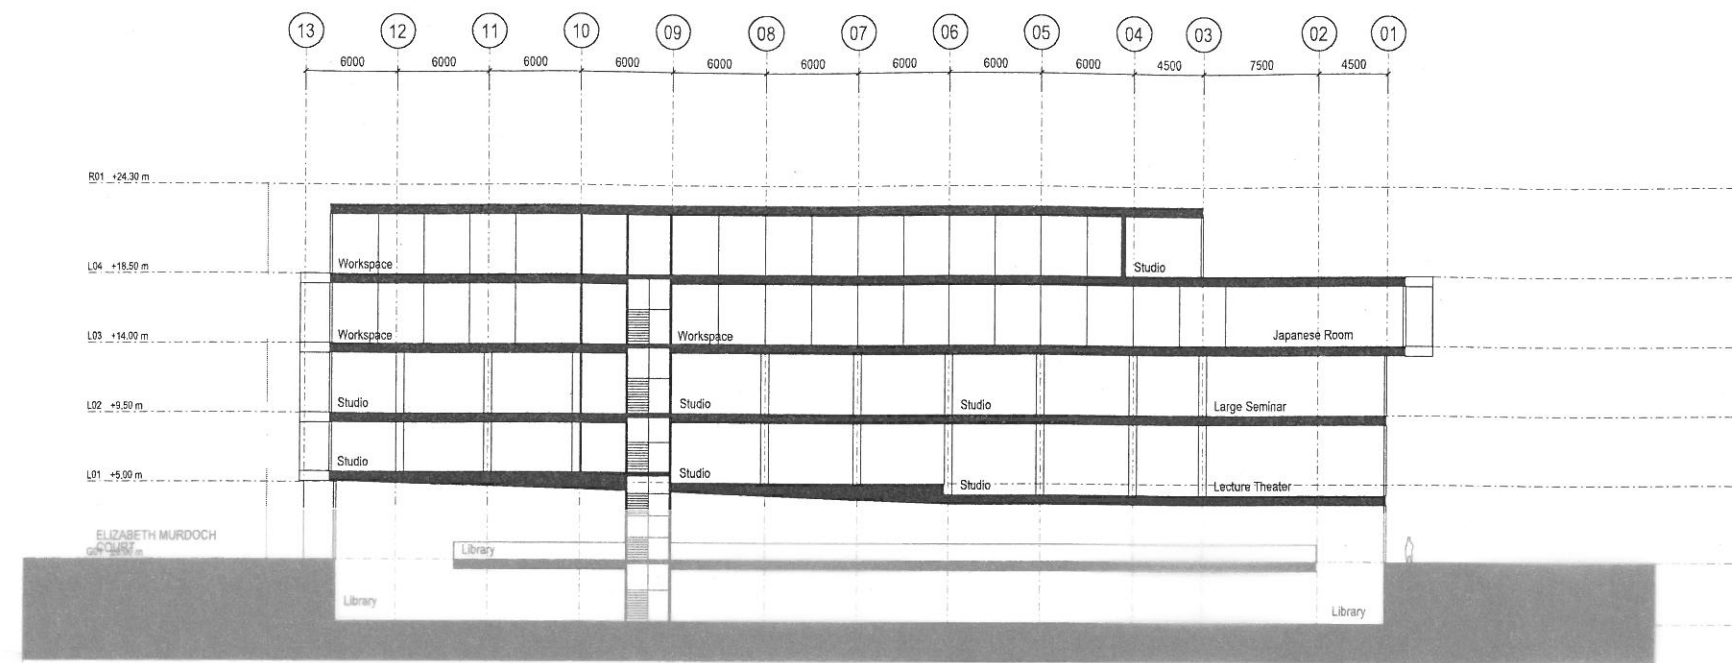

SECTION CCC  
 SCALE 1:200

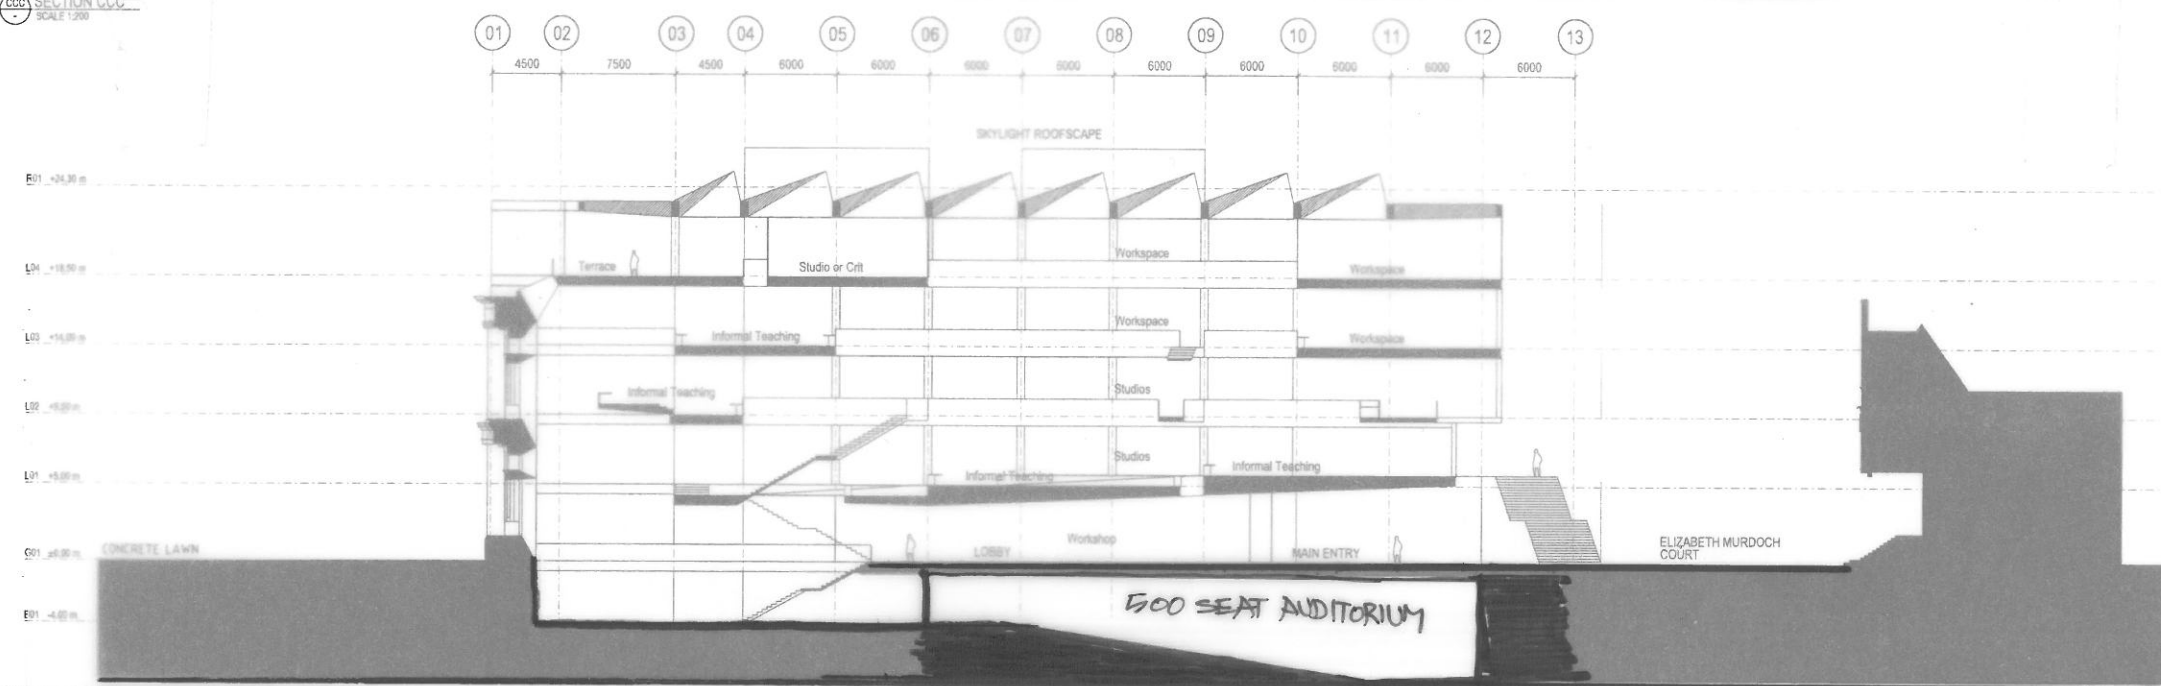


SECTION BBB  
 SCALE 1:200

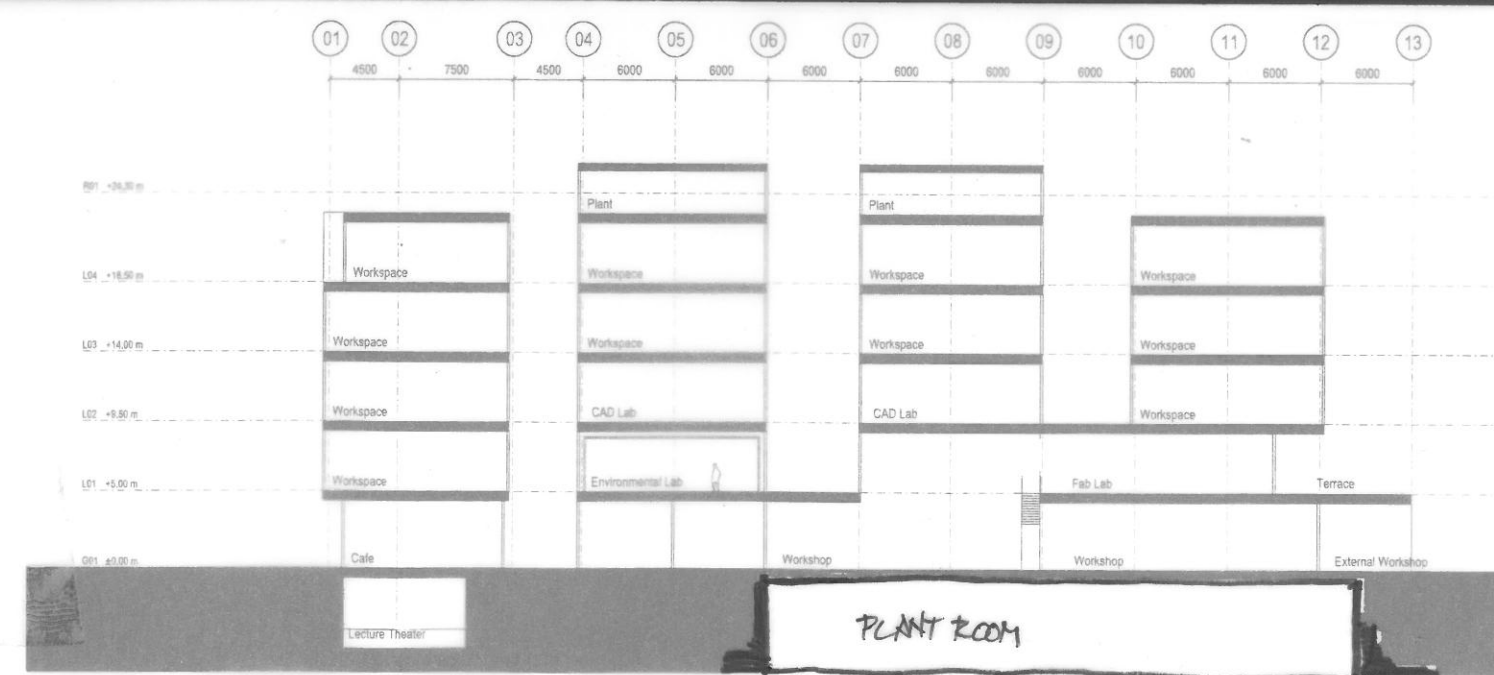

SECTION AAA  
 SCALE 1:200

CONCEPT INCORPORATING  
 500 SEAT AUDITORIUM  
 IN BASEMENT OF THE NEW  
 FABP BUILDING.  
 23/04/2011

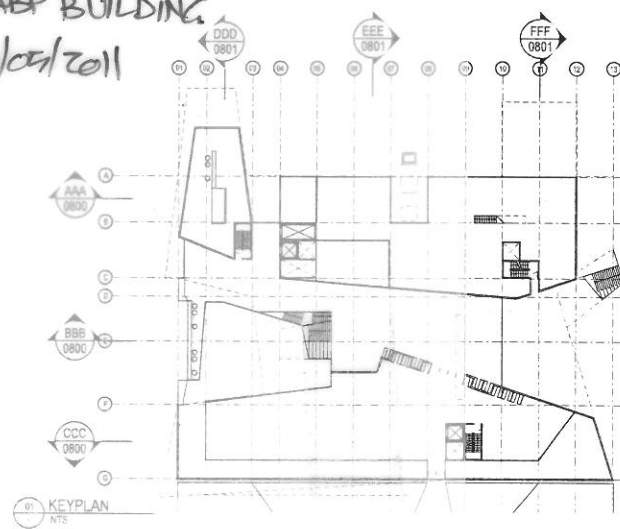

John Wardle  
 Architects  
 Level 10  
 180 Russell Street  
 Melbourne Victoria  
 3000 Australia  
 Telephone  
 +61 3 9554 8700  
 Facsimile  
 +61 3 9554 8755  
 Email  
 johnwardle@johnwardlearchitects.com

NADAAA  
 NADAAA  
 1922 Washington  
 Street No.2  
 Boston  
 Massachusetts  
 02118 USA  
 Telephone  
 +1 617 541 5540  
 Facsimile  
 +1 617 541 5535  
 Email  
 na@nadaa.com

Client  
 University of Melbourne  
 Parkville Campus

Project  
 Faculty of Architecture Building and Planning

Title  
 General Series Sections  
 SECTIONS A, B & C

Project No. 0913  
 Drawing No. sk028  
 Date May 2011  
 Drawn - Co-Ord - Chk -

PRELIMINARY ISSUE