
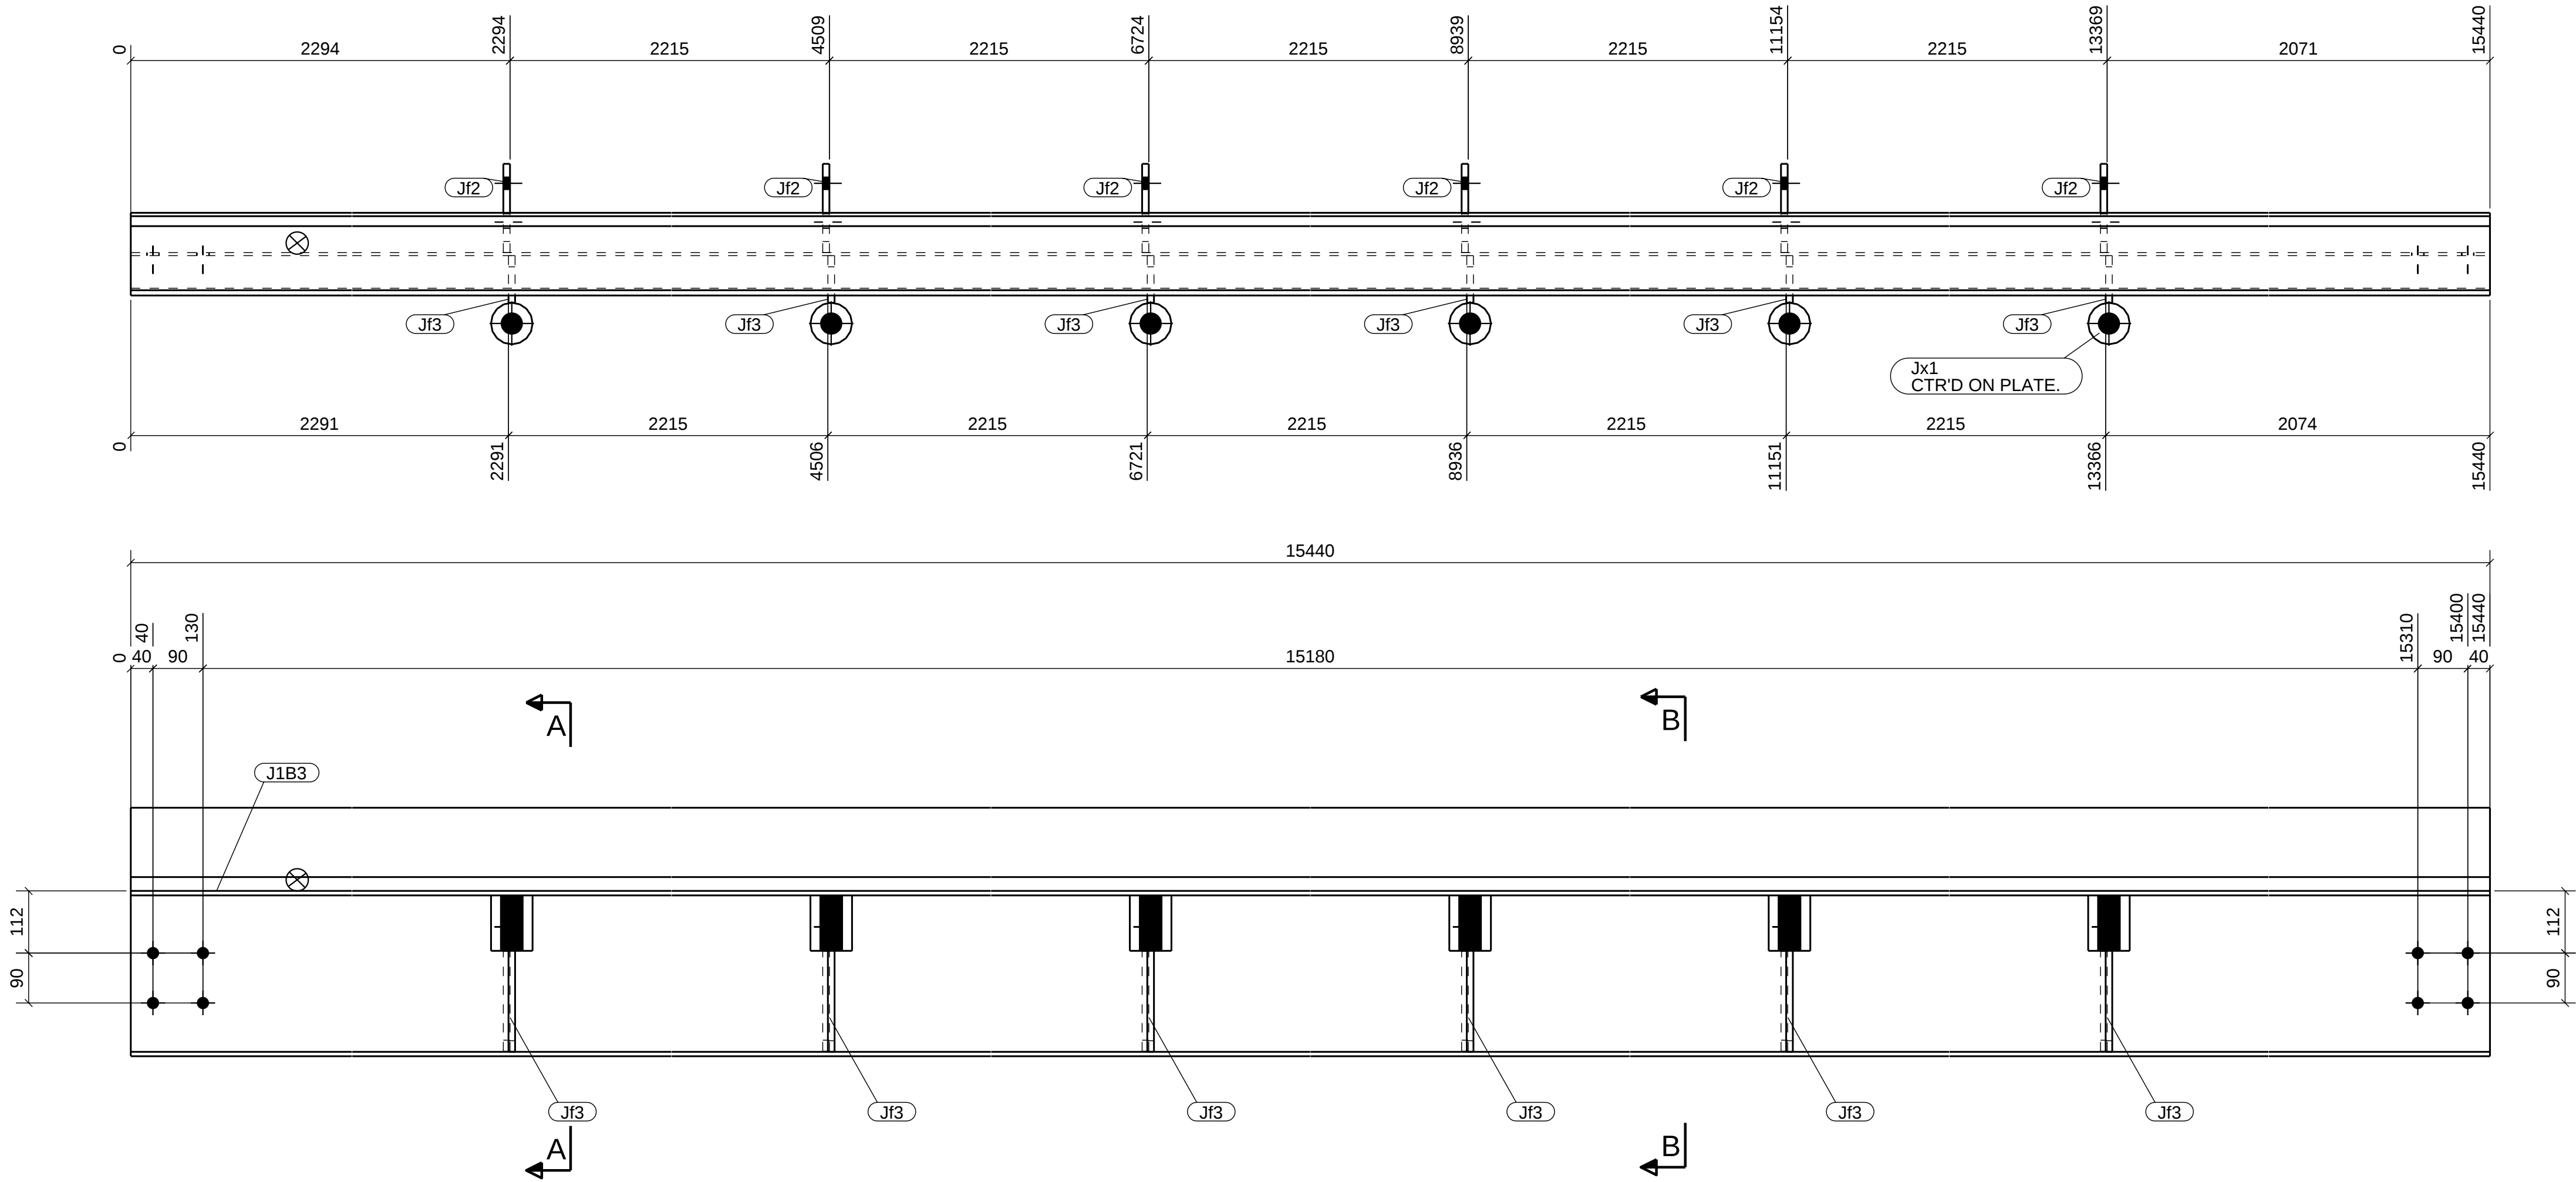


GRID LOCATION		ELEVATION
J1B3	03/F-D	+4B.505

MATERIAL LIST							
Qty.	Mark	Description	Length	Material	Weight (kg)	Area (m ²)	Remarks
1	J1B3	UB310*32	15440	300PLUS	496.2	17.9	
6	Jf2	PLT12*160	281	250	16.0	0.4	
6	Jf3	PLT12*85	282	250	12.6	0.3	
1	Jf4	FLT25*130	15440	250	393.9	4.8	
1	Jm3	EA125*125*10	15440	300PLUS	278.3	7.6	
6	Jx1	D75	100		0.0	0.2	
Total					1197.1	31.2	

TOTAL QTY.	UNIT	SITE BOLTS	LENGTH
8	8	20 Ø 8.8S BOLT	55 mm

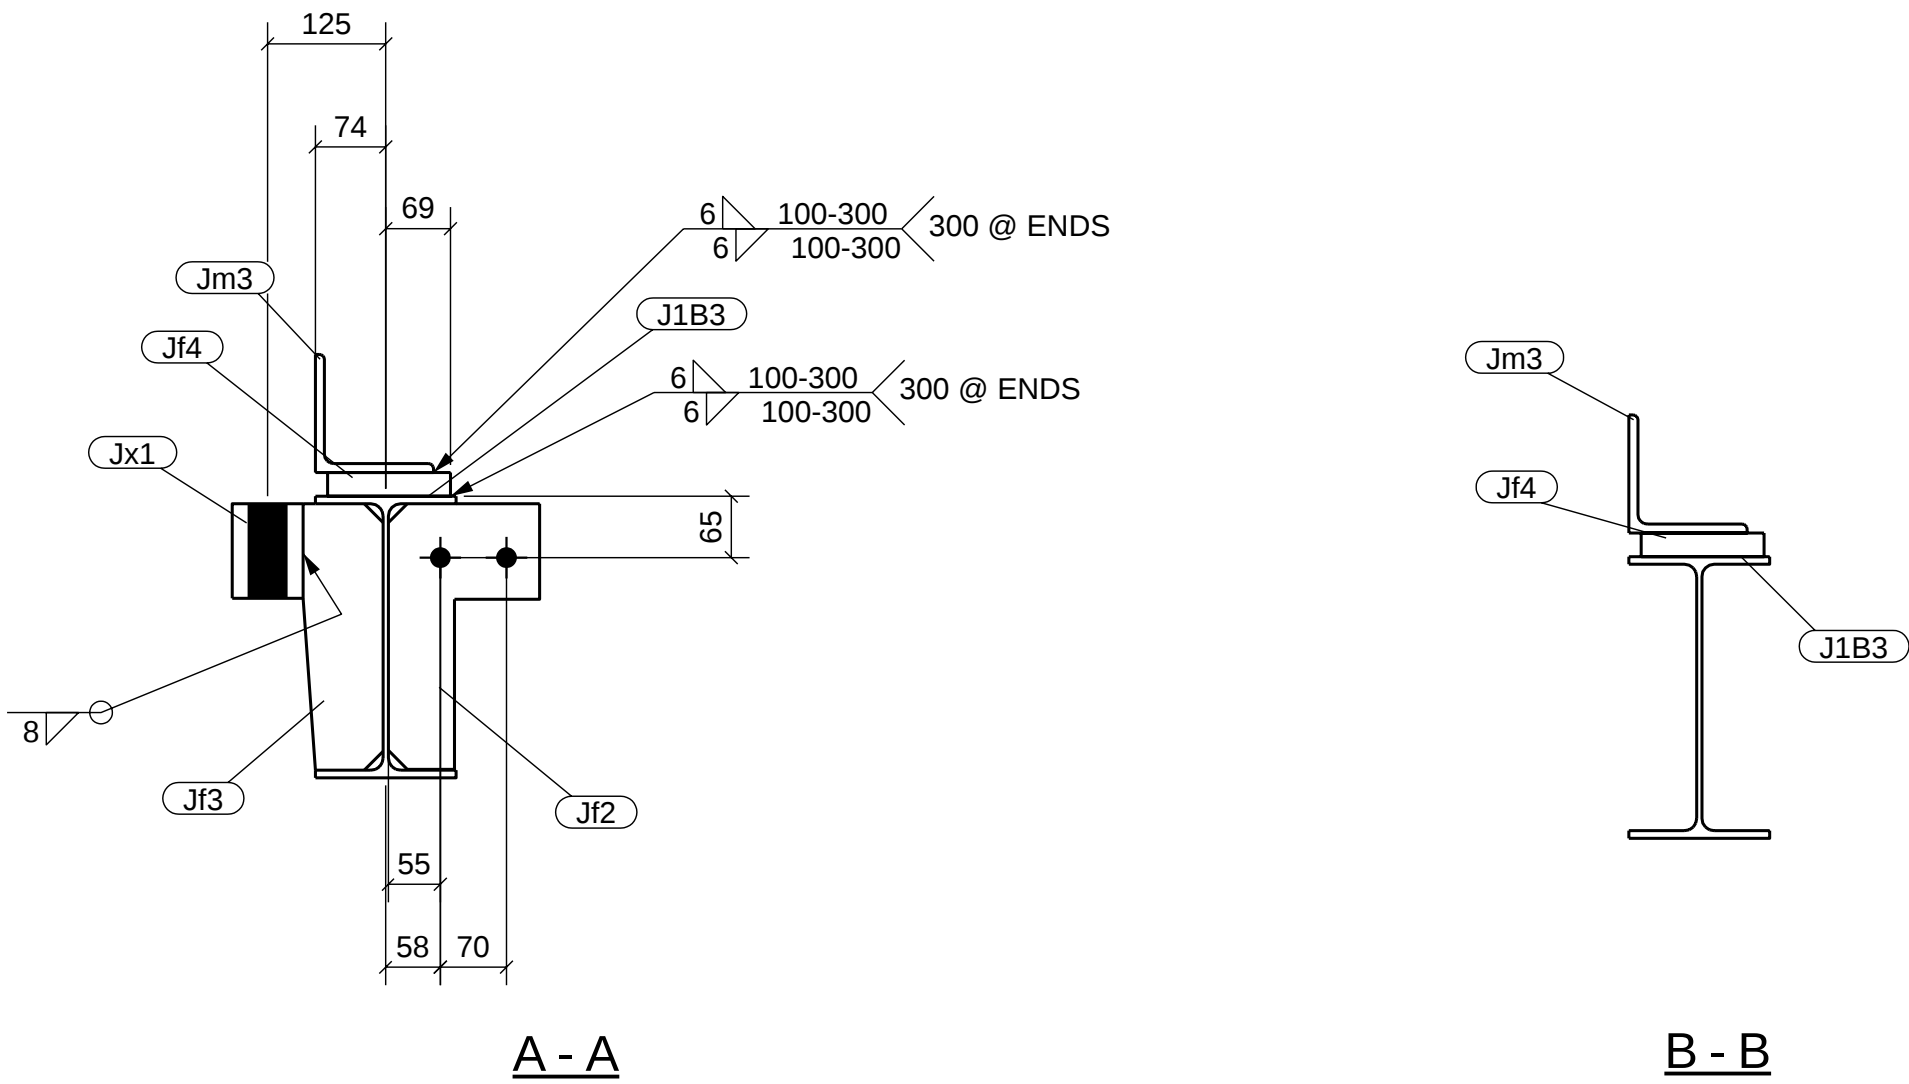

ONE BEAM REQ'D MK - J1B3
SURFACE TREATMENT: SPEC 1

COPYRIGHT © 2013, (Keystone Drafting Pty Ltd.), All rights reserved.

2		FINALISED SETOUT		07.10.2013		DB					
1		REVISED AS PER BMPX-TRANSMIT-000789		26.09.2013		DB					
0		ISSUED FOR FABRICATION		19.09.2013		DB					
A		ISSUED FOR APPROVAL		28.08.2013		DB					
Mk.		Details of Revisions		Date		By					