


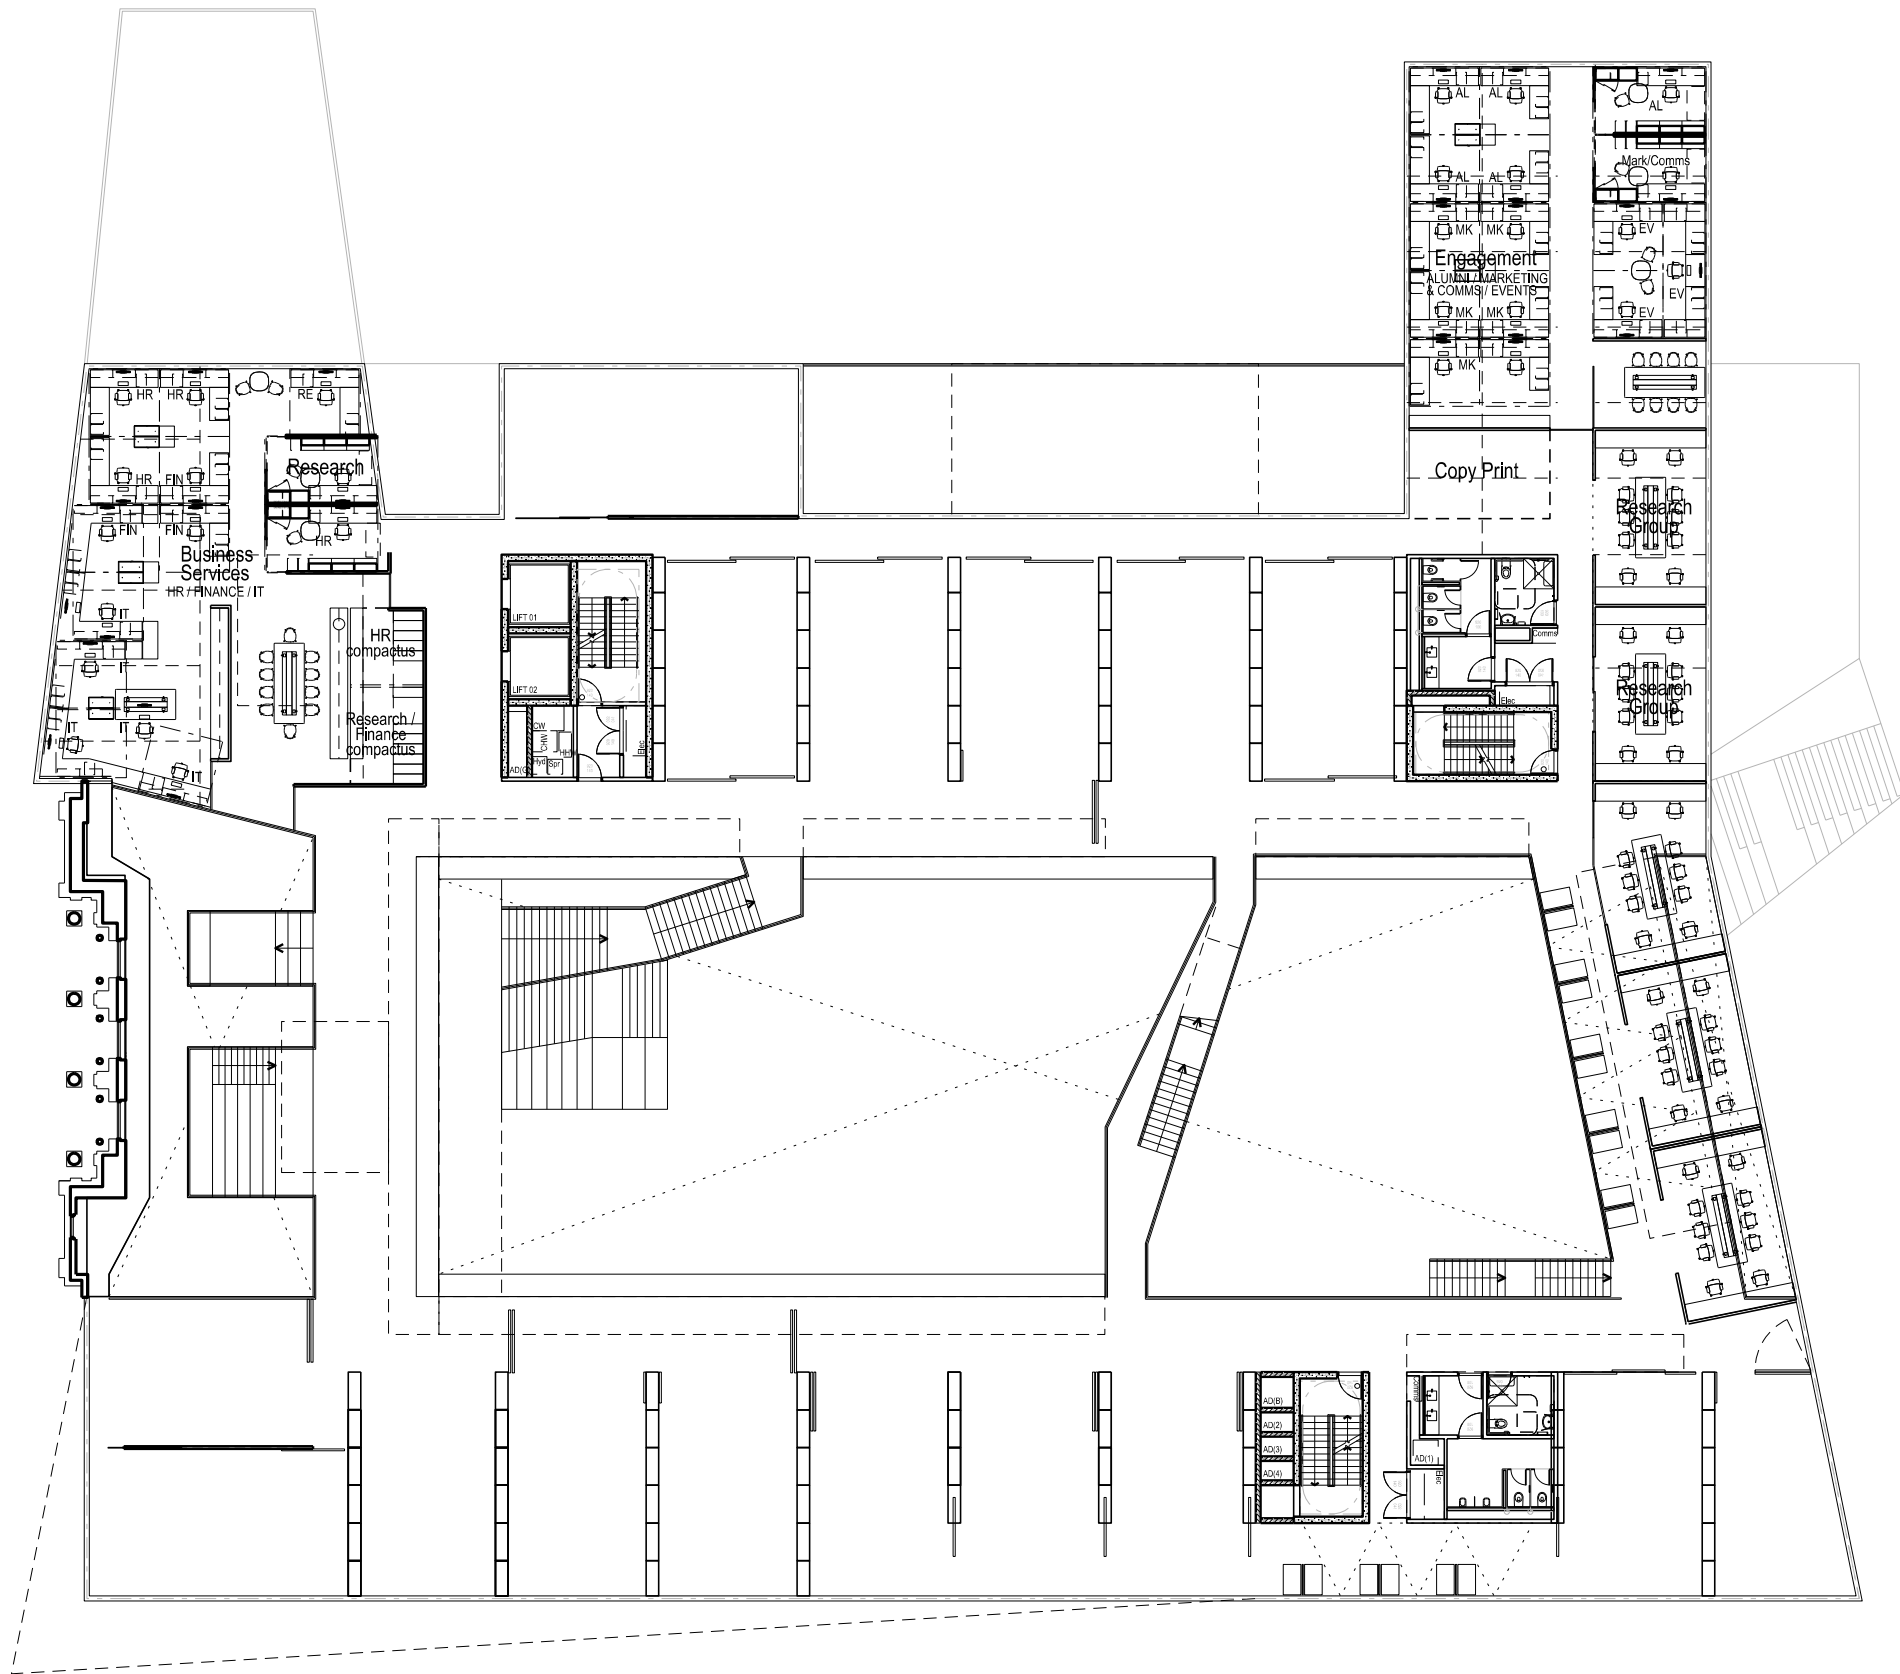

THIS DRAWING IS AN UNCONTROLLED COPY UNLESS STAMPED OTHERWISE						Rev	Issue	Revision Description	Amd	Date	General Notes
CONTRACTORS SHALL VERIFY JOB DIMENSIONS BEFORE ANY JOB COMMENCES. ALL SHOP DRAWINGS SHALL BE SUBMITTED TO THE SUPERINTENDENT AND MANUFACTURE SHALL NOT COMMENCE PRIOR TO THE RETURN OF UNAMENDED SHOP DRAWINGS SIGNED BY THE CONSULTANT. FIGURED DIMENSIONS SHALL TAKE PRECEDENCE OVER SCALED. THIS DRAWING SHOULD BE READ IN CONJUNCTION WITH ALL RELEVANT CONTRACT, SPECIFICATIONS AND DRAWINGS COPYRIGHT OF THIS DRAWING IS VESTED IN WARDLE											Note
 John Wardle Architects Level 10 180 Russell Street Melbourne Victoria 3000 Australia Telephone +61 3 9654 8700 Facsimile +61 3 9654 8755 Email johnwardle@johnwardle architects.com NADAAA 1920 Washington Street No.2 Boston Massachusetts 02118 USA Telephone +1 617 541 5540 Facsimile +1 617 541 5535 Website nadaaa.com						University of Melbourne Parkville Campus			Project No. 0913	Scale 1:300 @ A3	
Project Faculty of Architecture Building and Planning		Drawing No. SK 32	Revision -								
Title Sketch Layout Level 02		Date April 2011	Drwn	Co-Ord	Chck						
FILENAME - P:\2009\0913 UNI Melb Architecture Building\Production\CAD\Microstation\01.						PRELIMINARY ISSUE					