


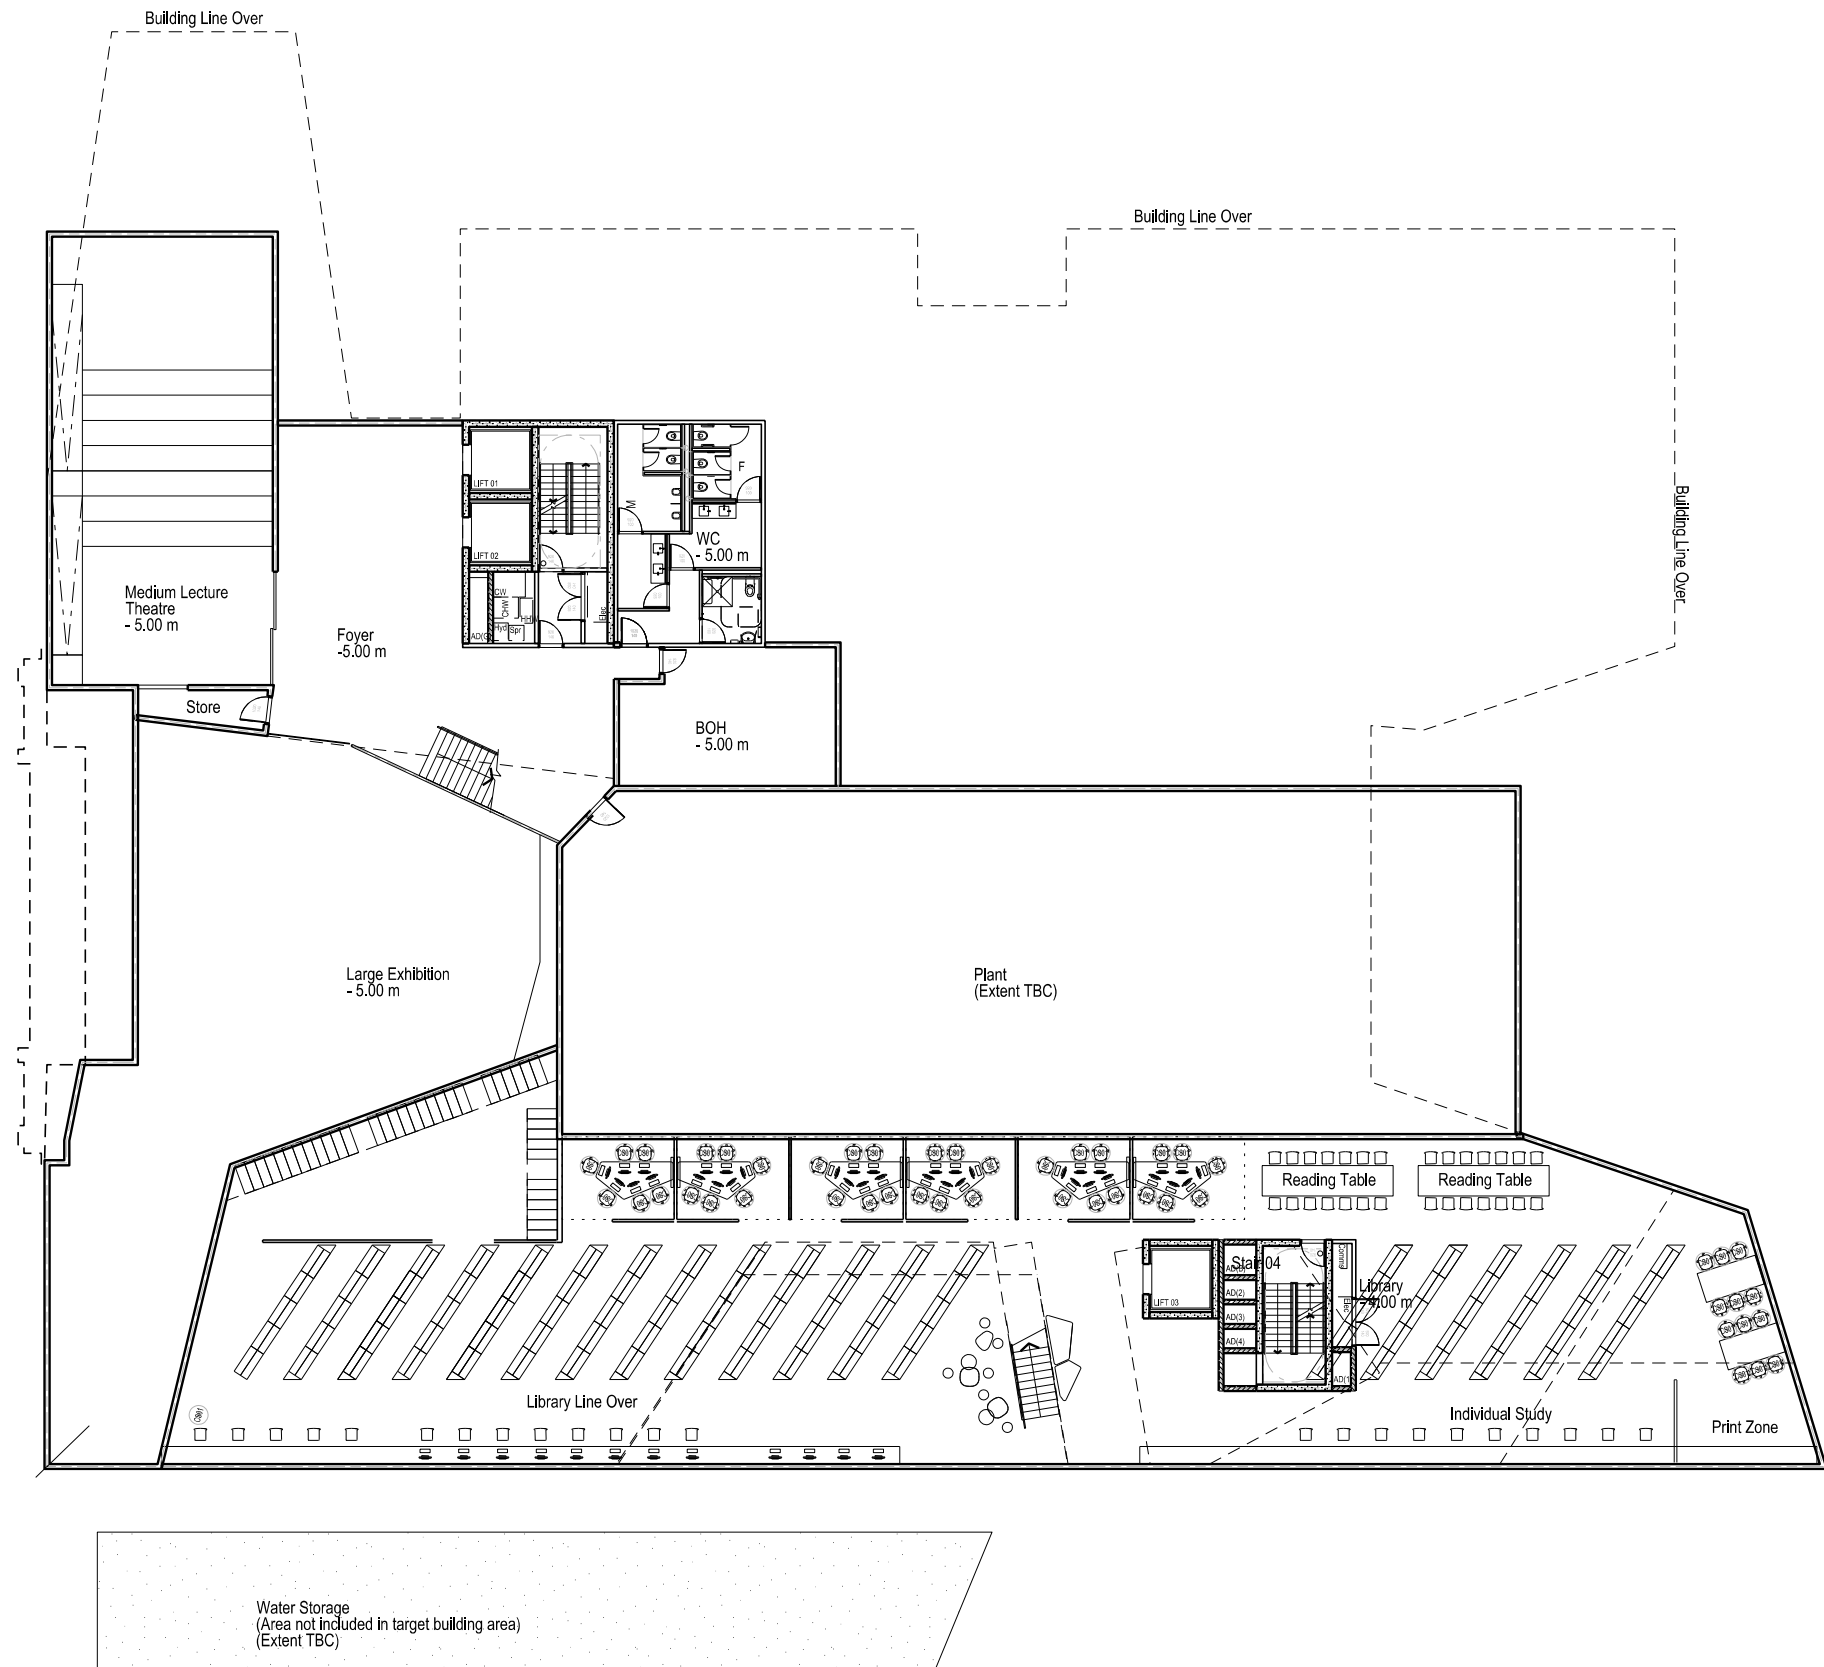

THIS DRAWING IS AN UNCONTROLLED COPY UNLESS STAMPED OTHERWISE	Rev	Issue	Revision Description	Amd	Date	General Notes Note	W I I I I W A John Wardle Architects Level 10 180 Russell Street Melbourne Victoria 3000 Australia Telephone +61 3 9654 8700 Facsimile +61 3 9654 8755 Email johnwardle@johnwardlearchitects.com NADAAA 1920 Washington Street No.2 Boston Massachusetts 02118 USA Telephone +1 617 541 5540 Facsimile +1 617 541 5535 Website nadaaa.com	University of Melbourne Parkville Campus Project Faculty of Architecture Building and Planning Title Sketch Layout Level B	Project No. 0913 Scale 1:300 @ A3 Drawing No. SK 29 Revision A Date April 2011 Drwn Co-Ord Chk FILENAME - P:\2009\0913 UNI Melb Architecture Building\Production\CAD\Microstation\01\07 Interiors\SK_ PRELIMINARY ISSUE

