




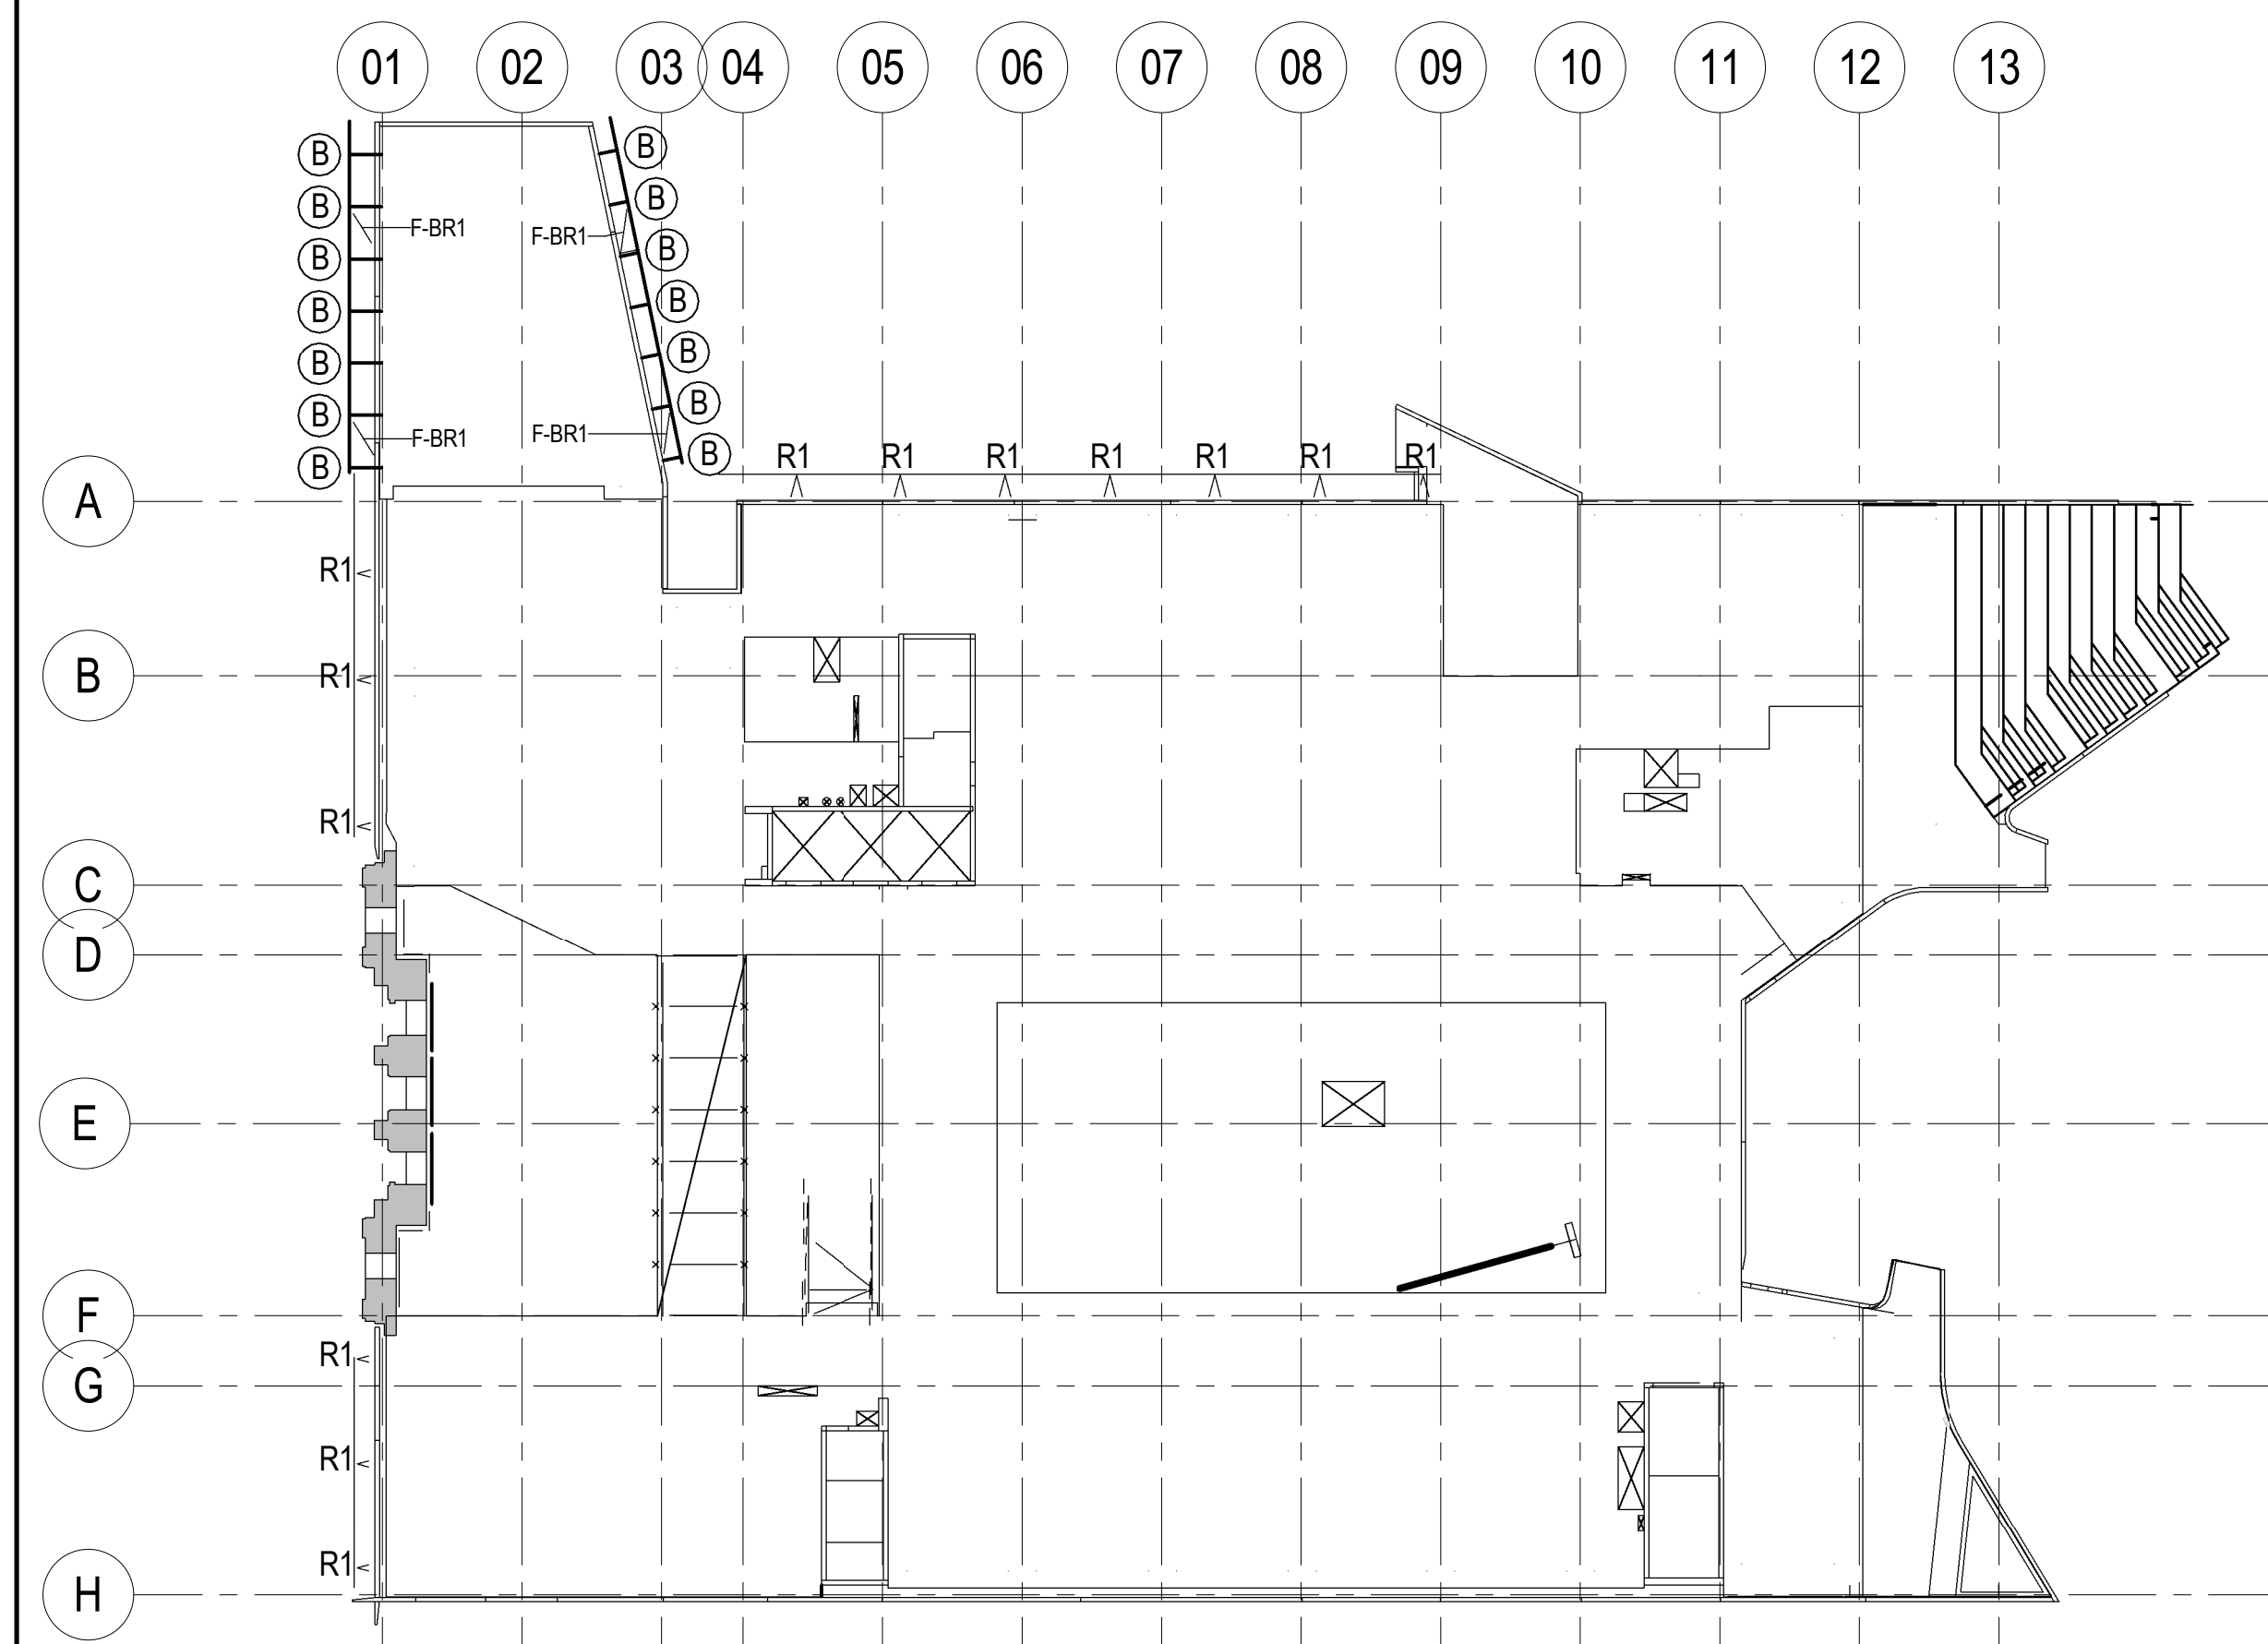


LEVEL 01 - FACADE FRAMING KEY PLAN
SCALE: 1:300

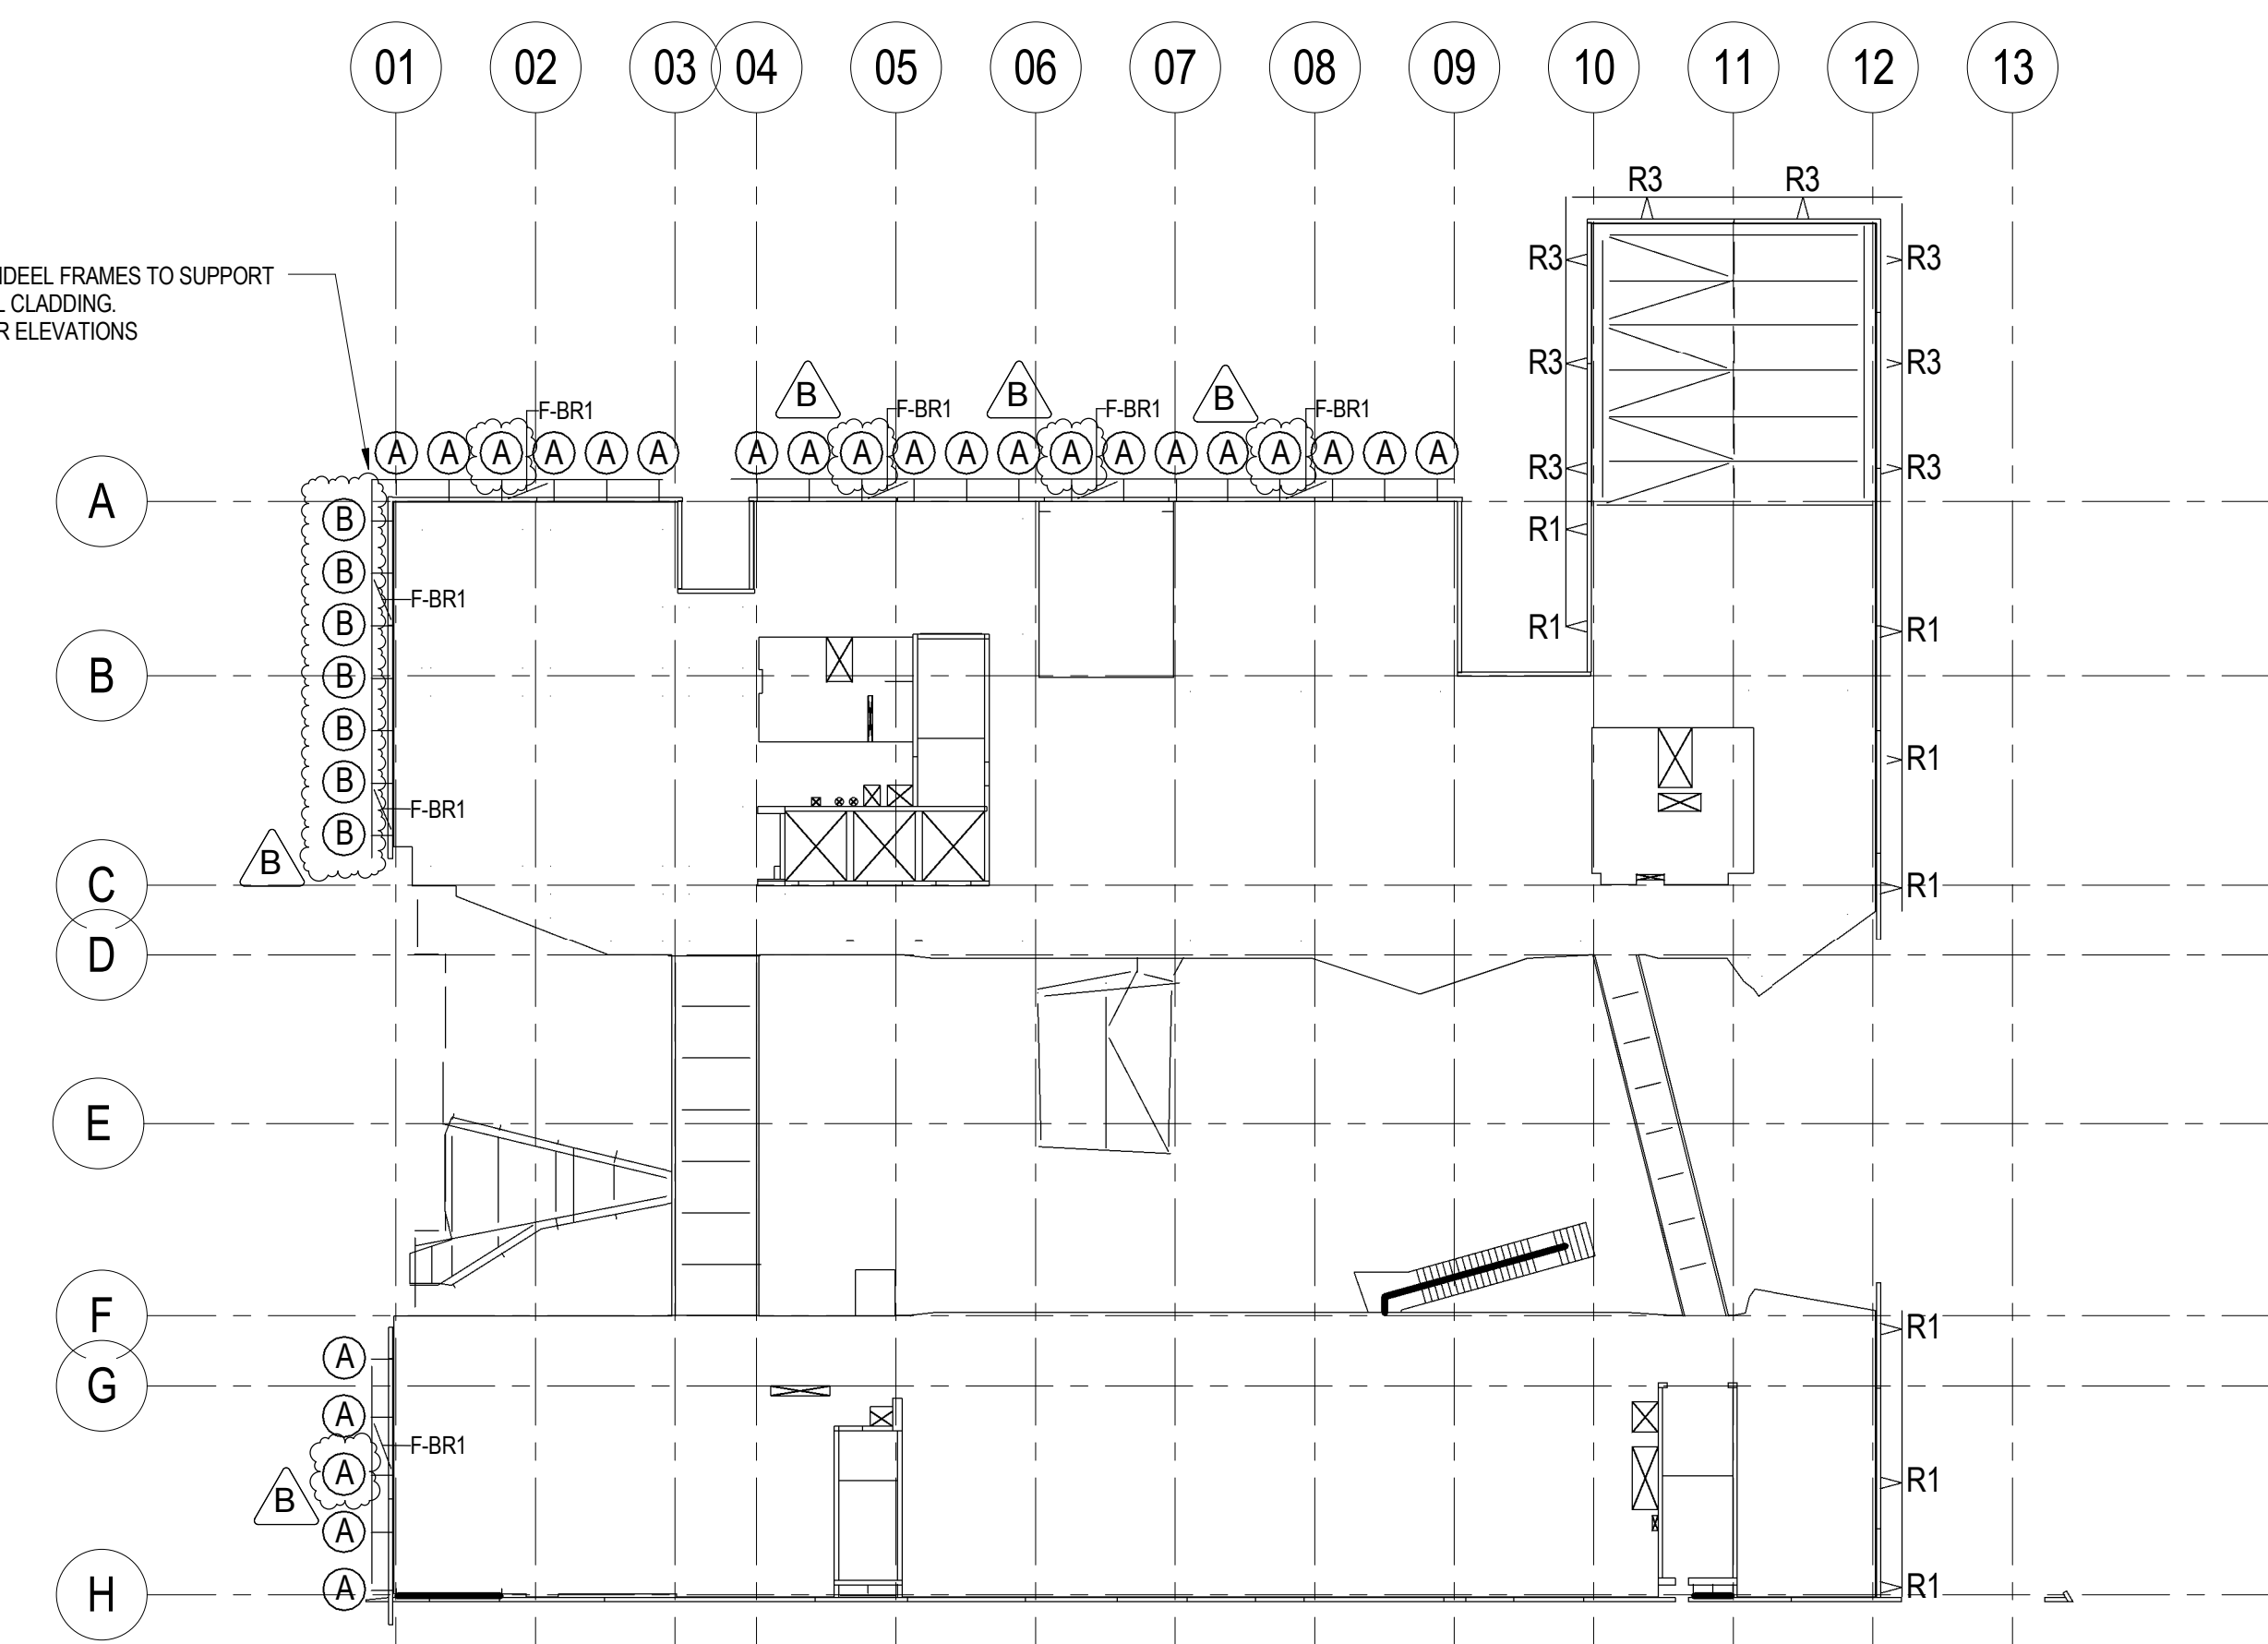


LEVEL 02 - FACADE FRAMING KEY PLAN
SCALE: 1:300

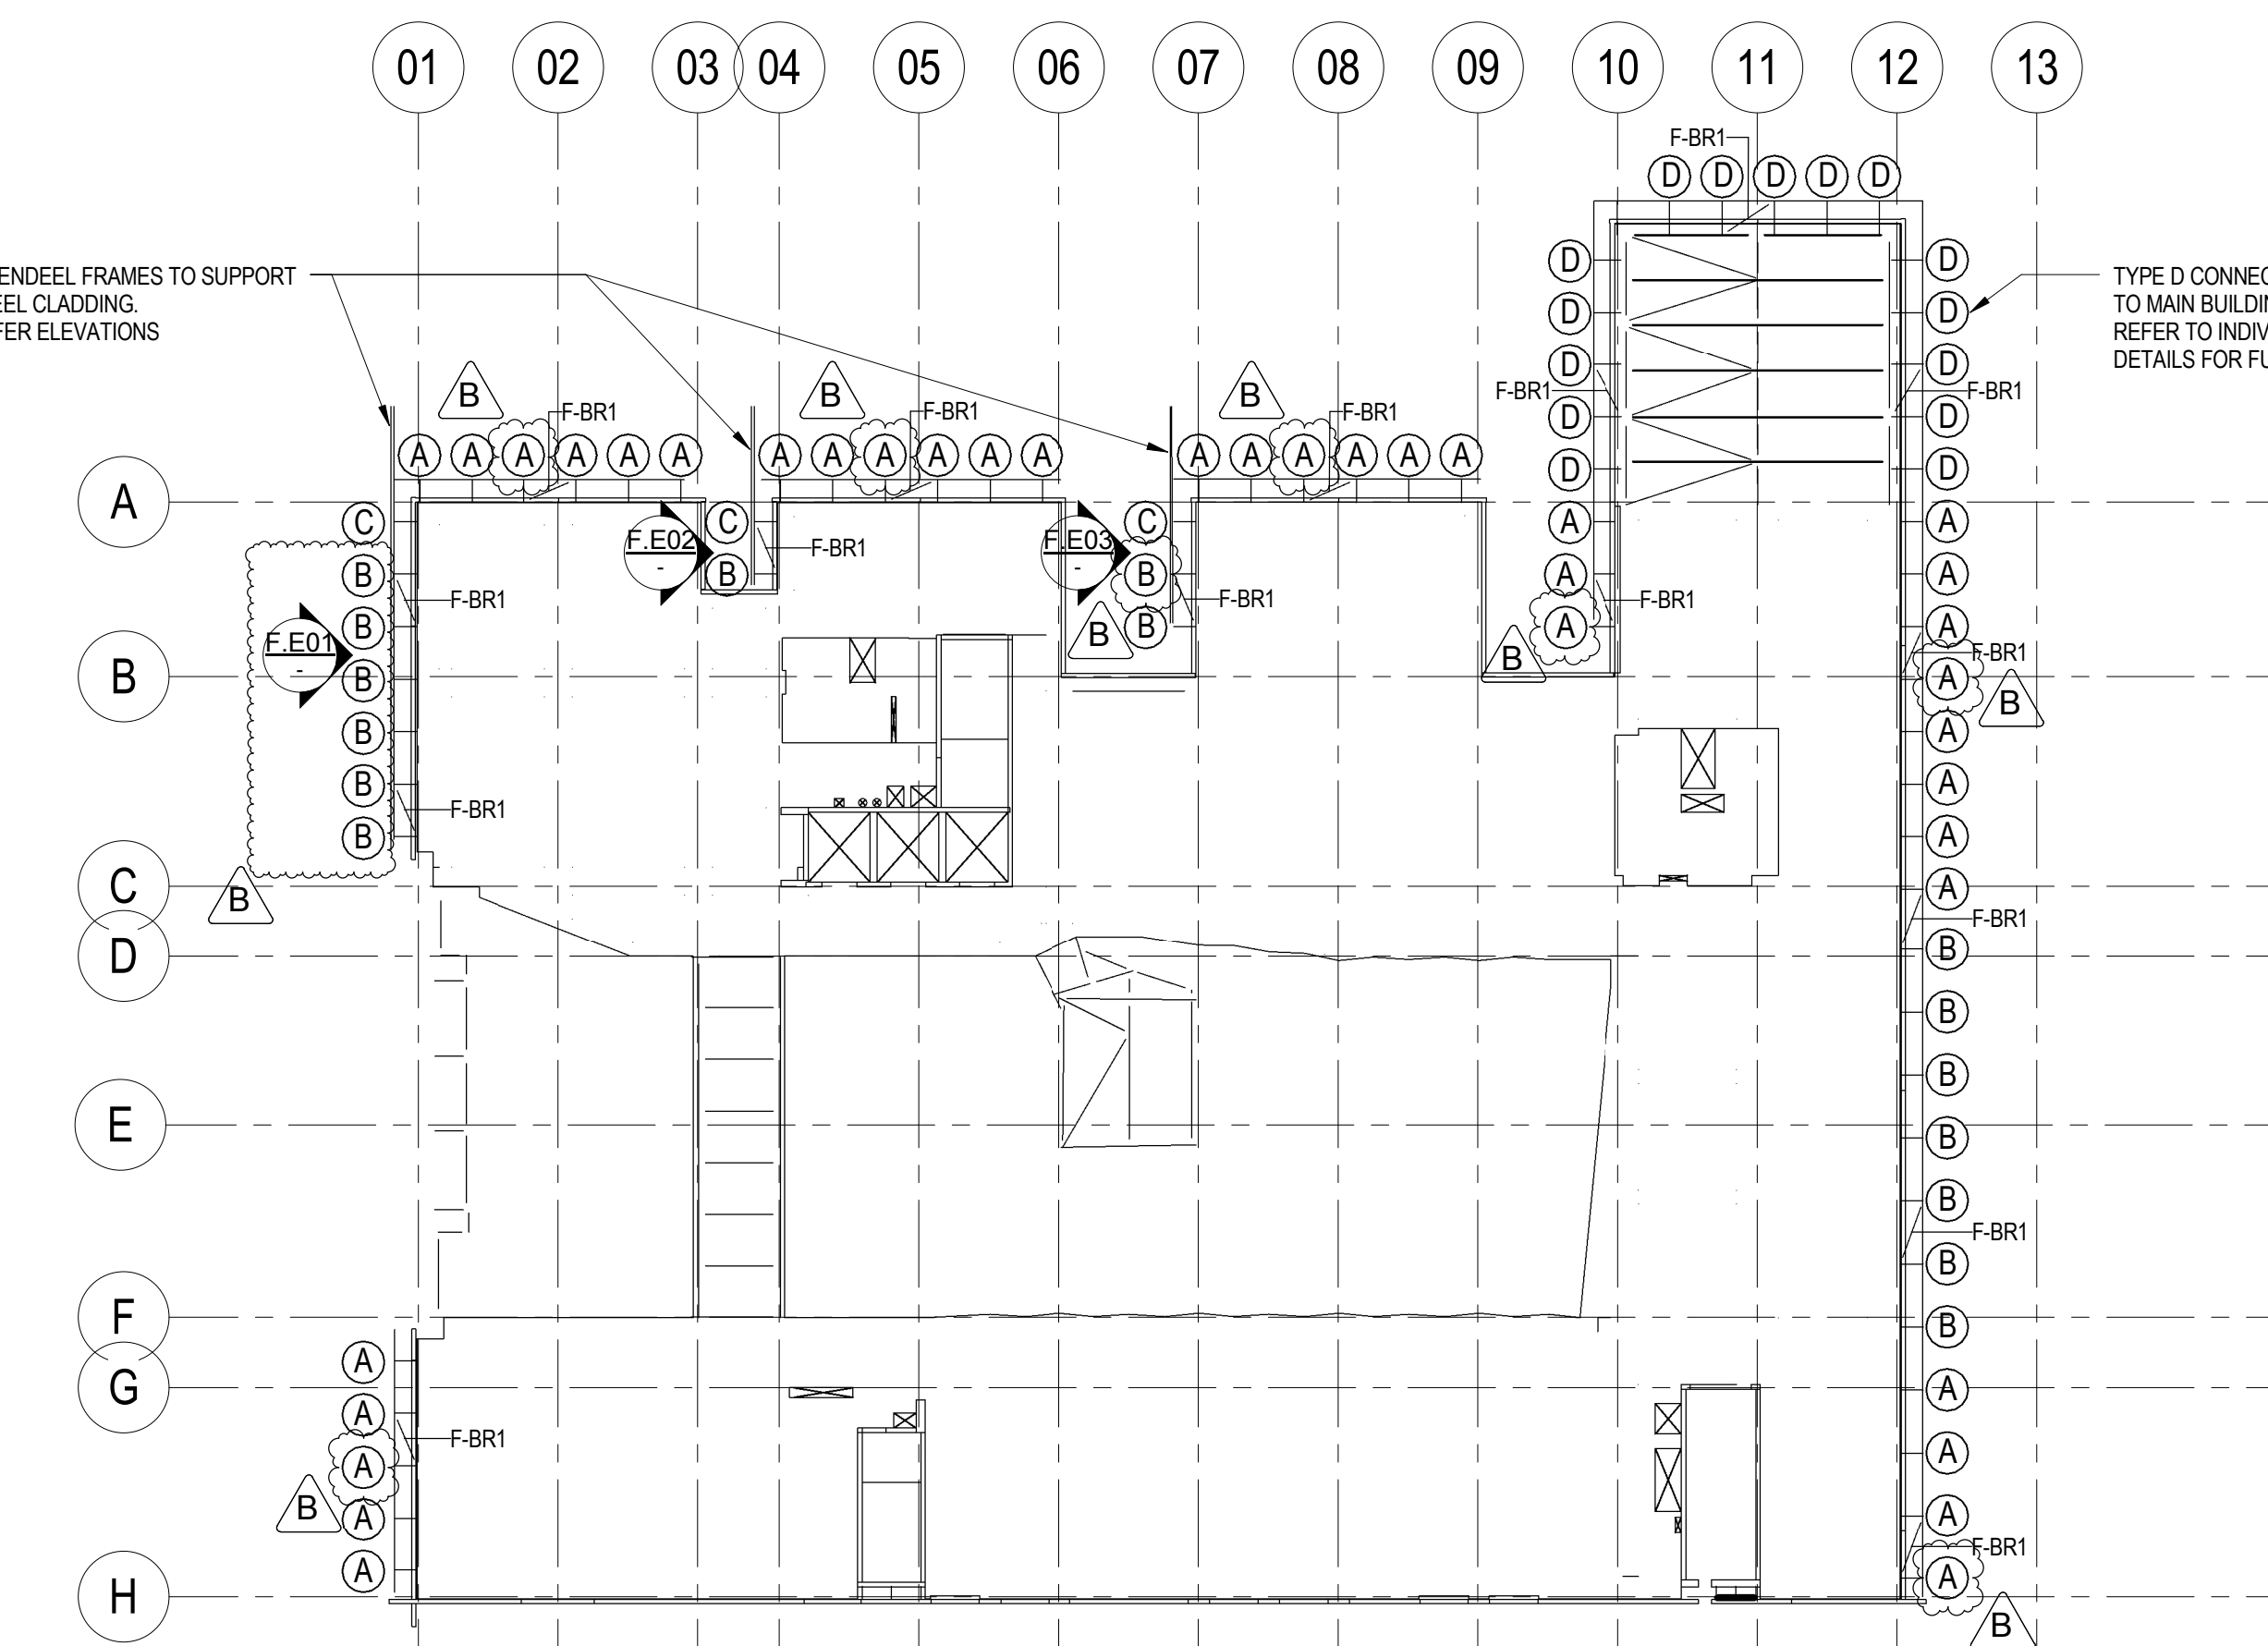





LEVEL 03 - FACADE FRAMING KEY PLAN
SCALE: 1:300

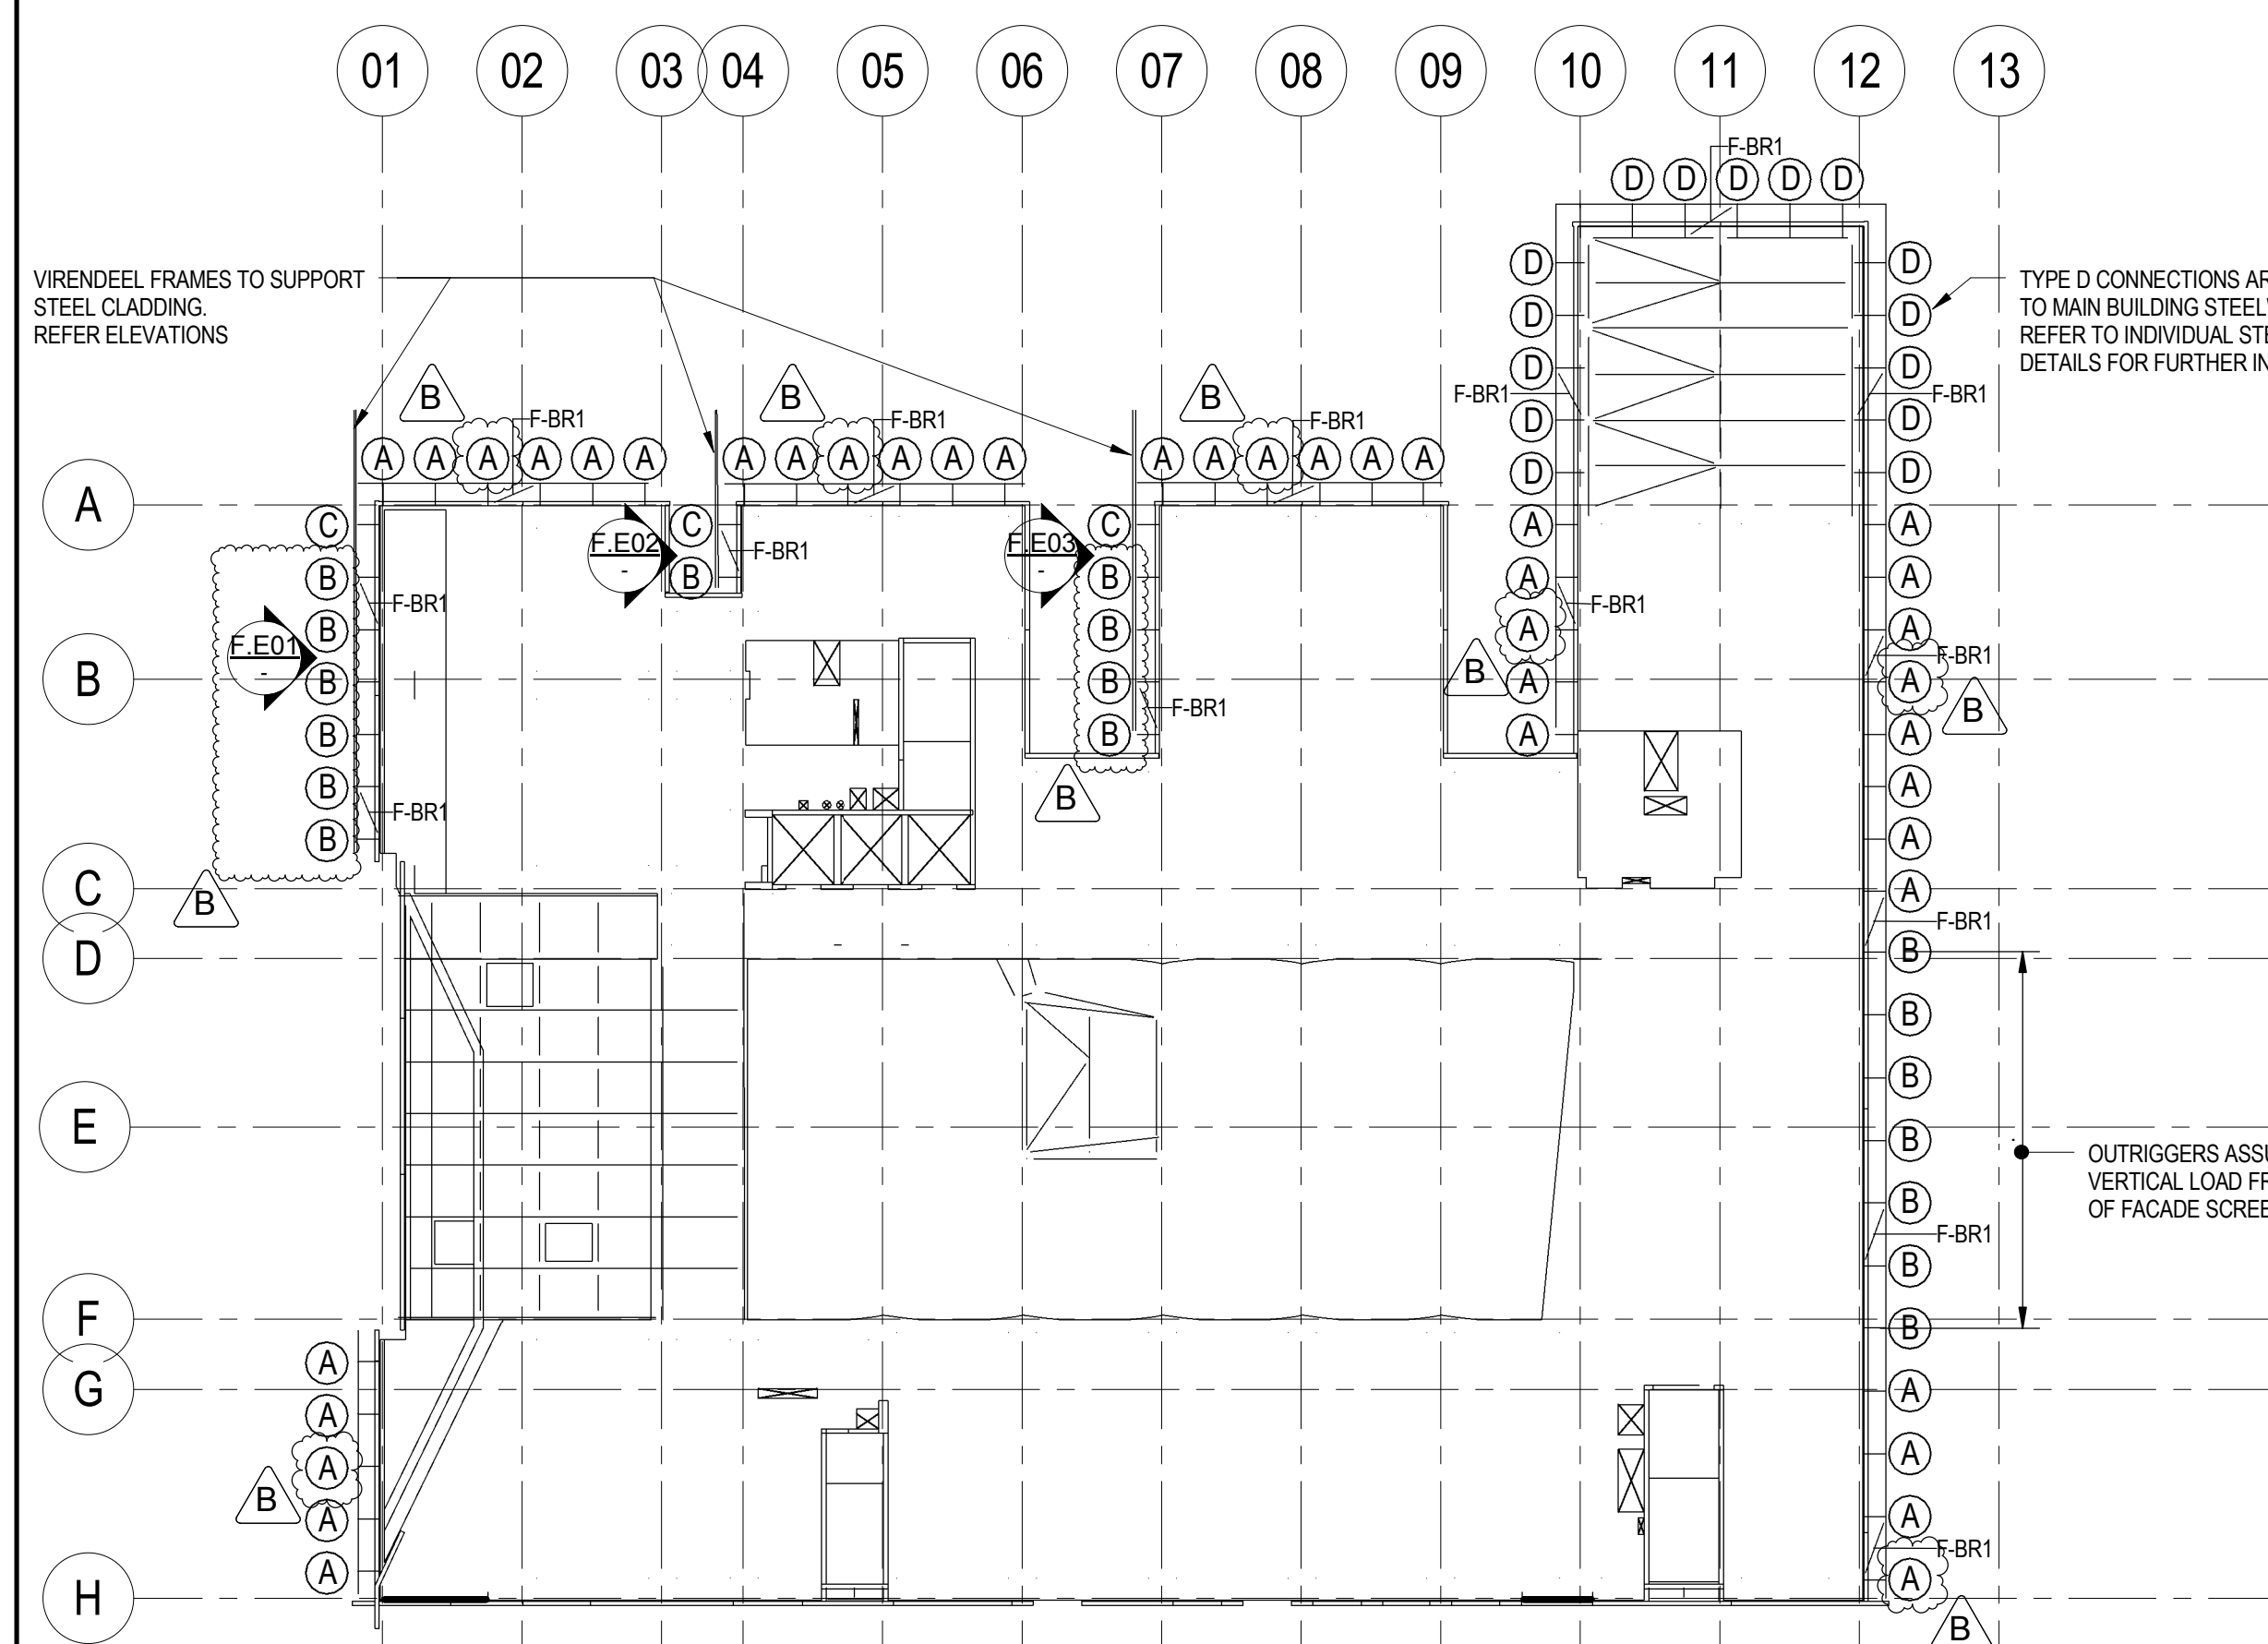


LEVEL 04 - FACADE FRAMING KEY PLAN
SCALE: 1:300

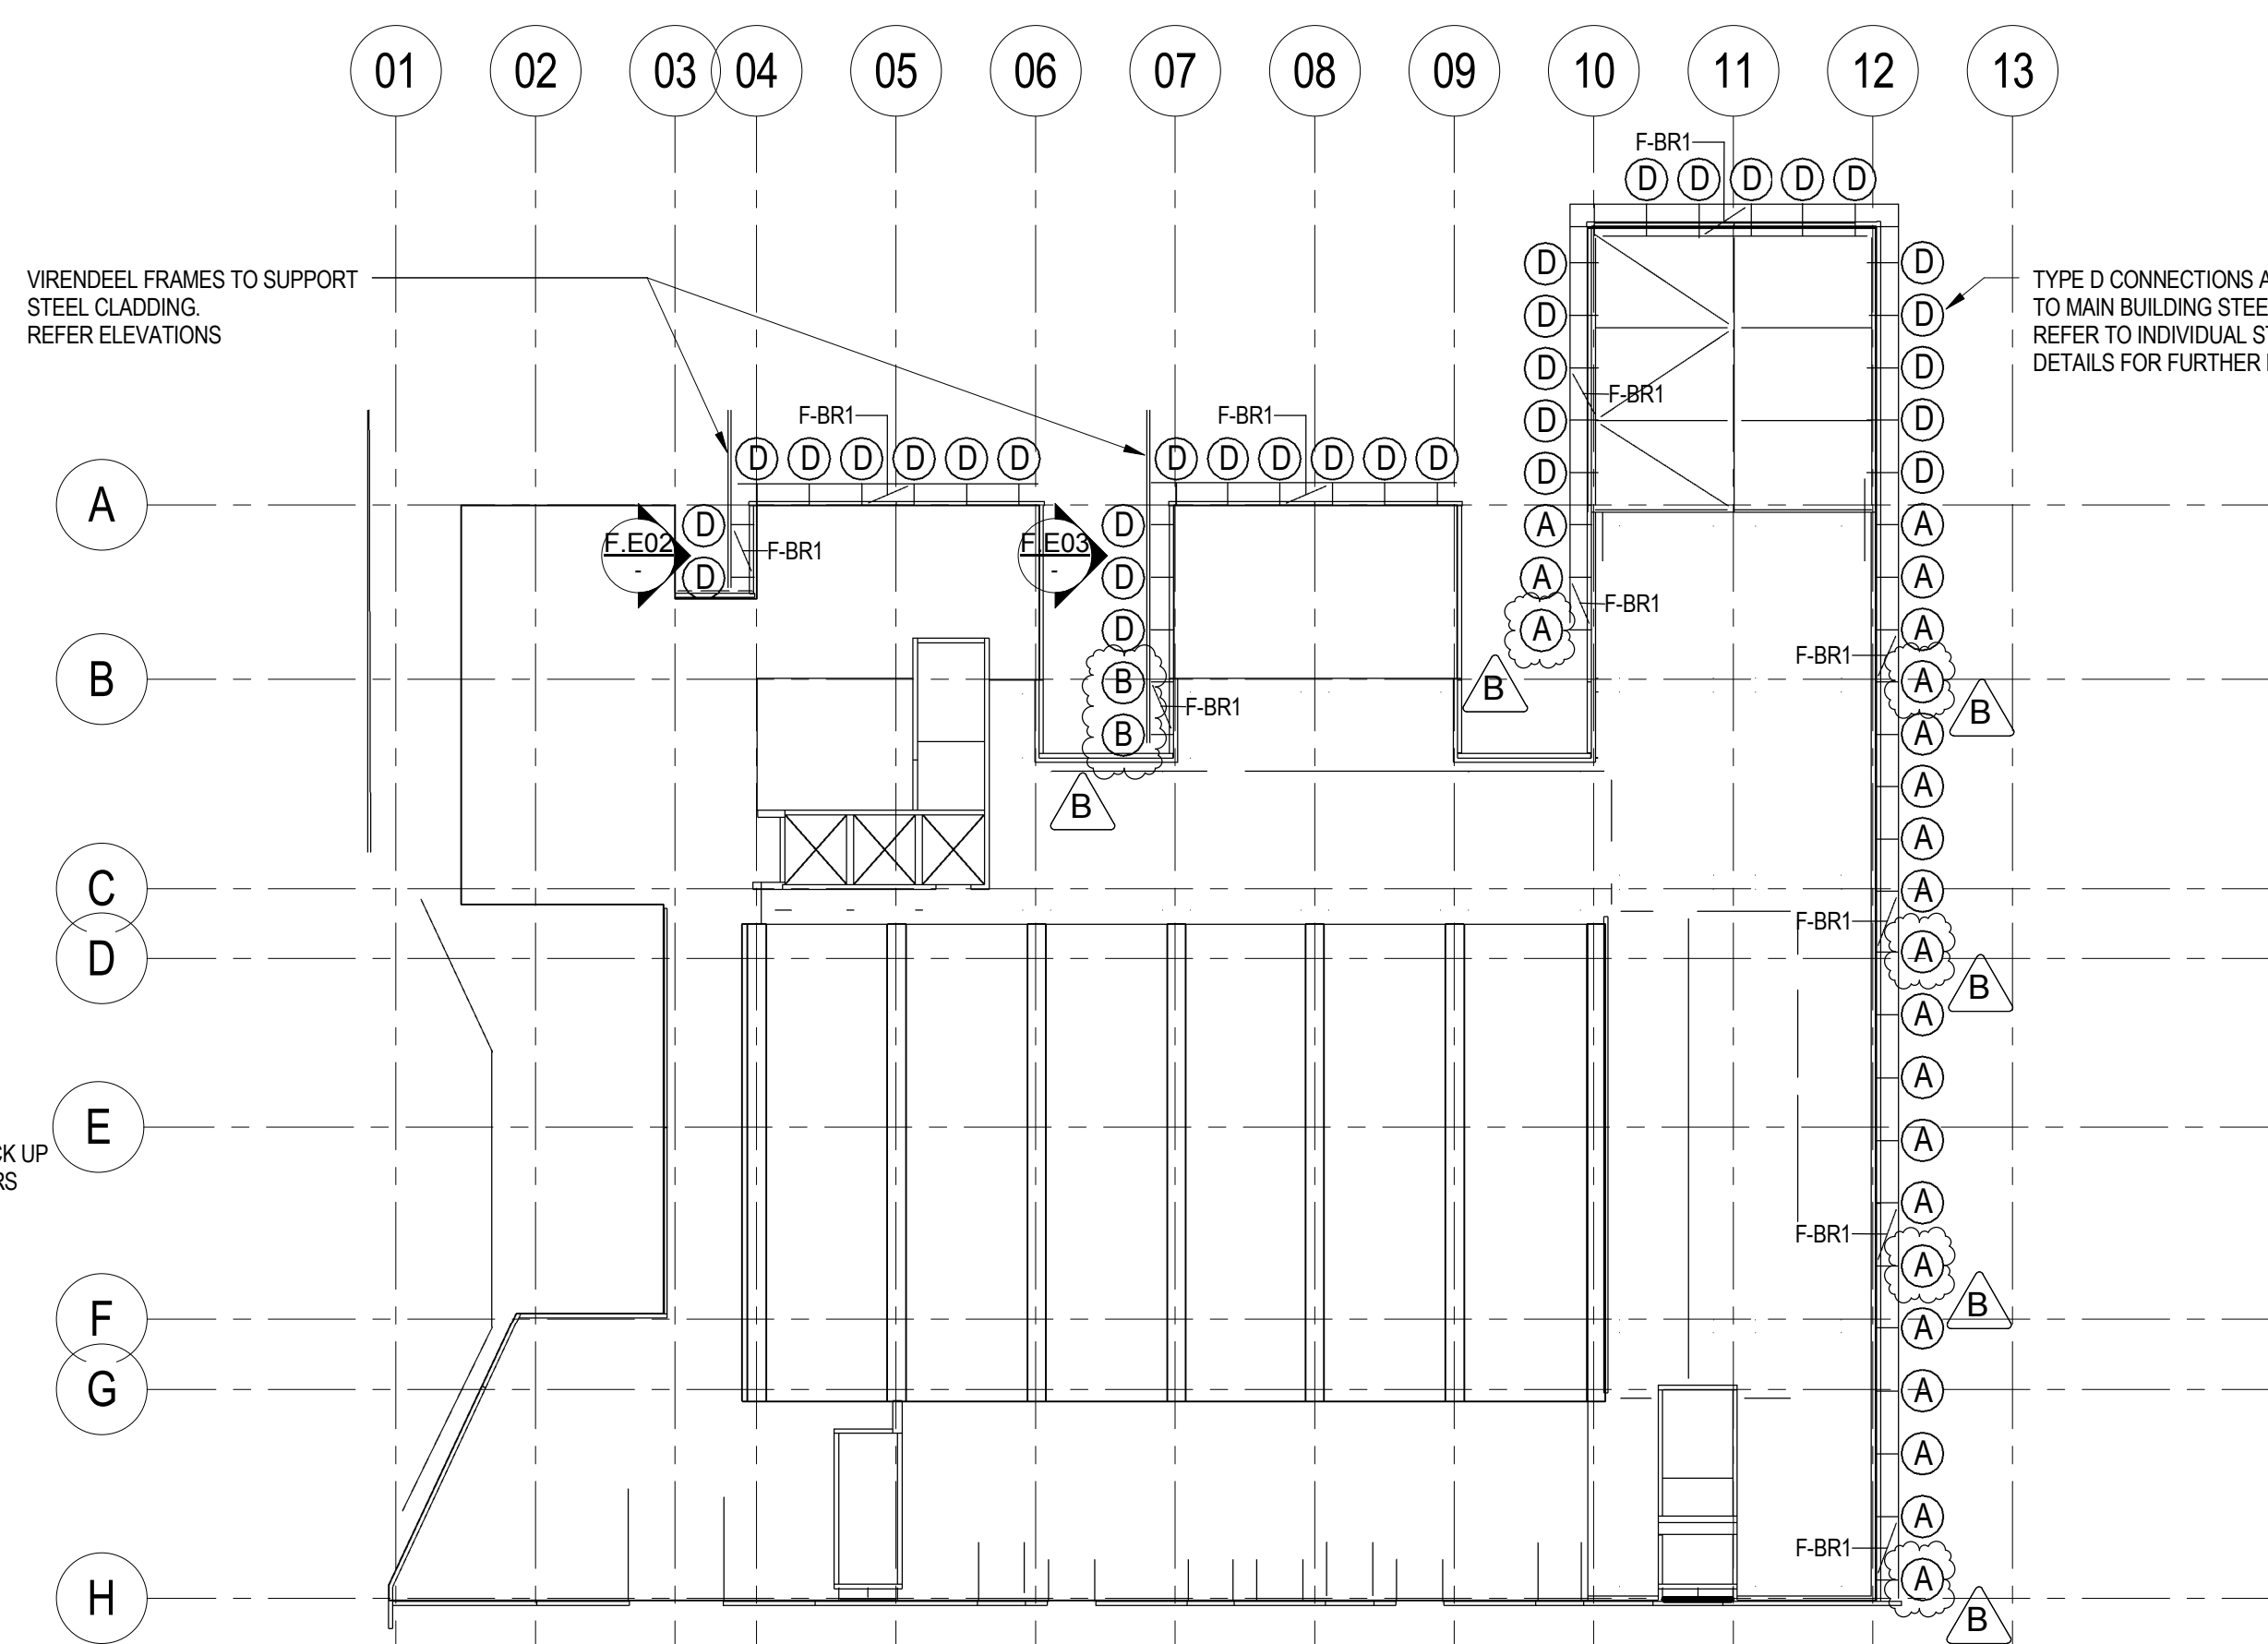


LEVEL 05 - FACADE FRAMING KEY PLAN
SCALE: 1:300

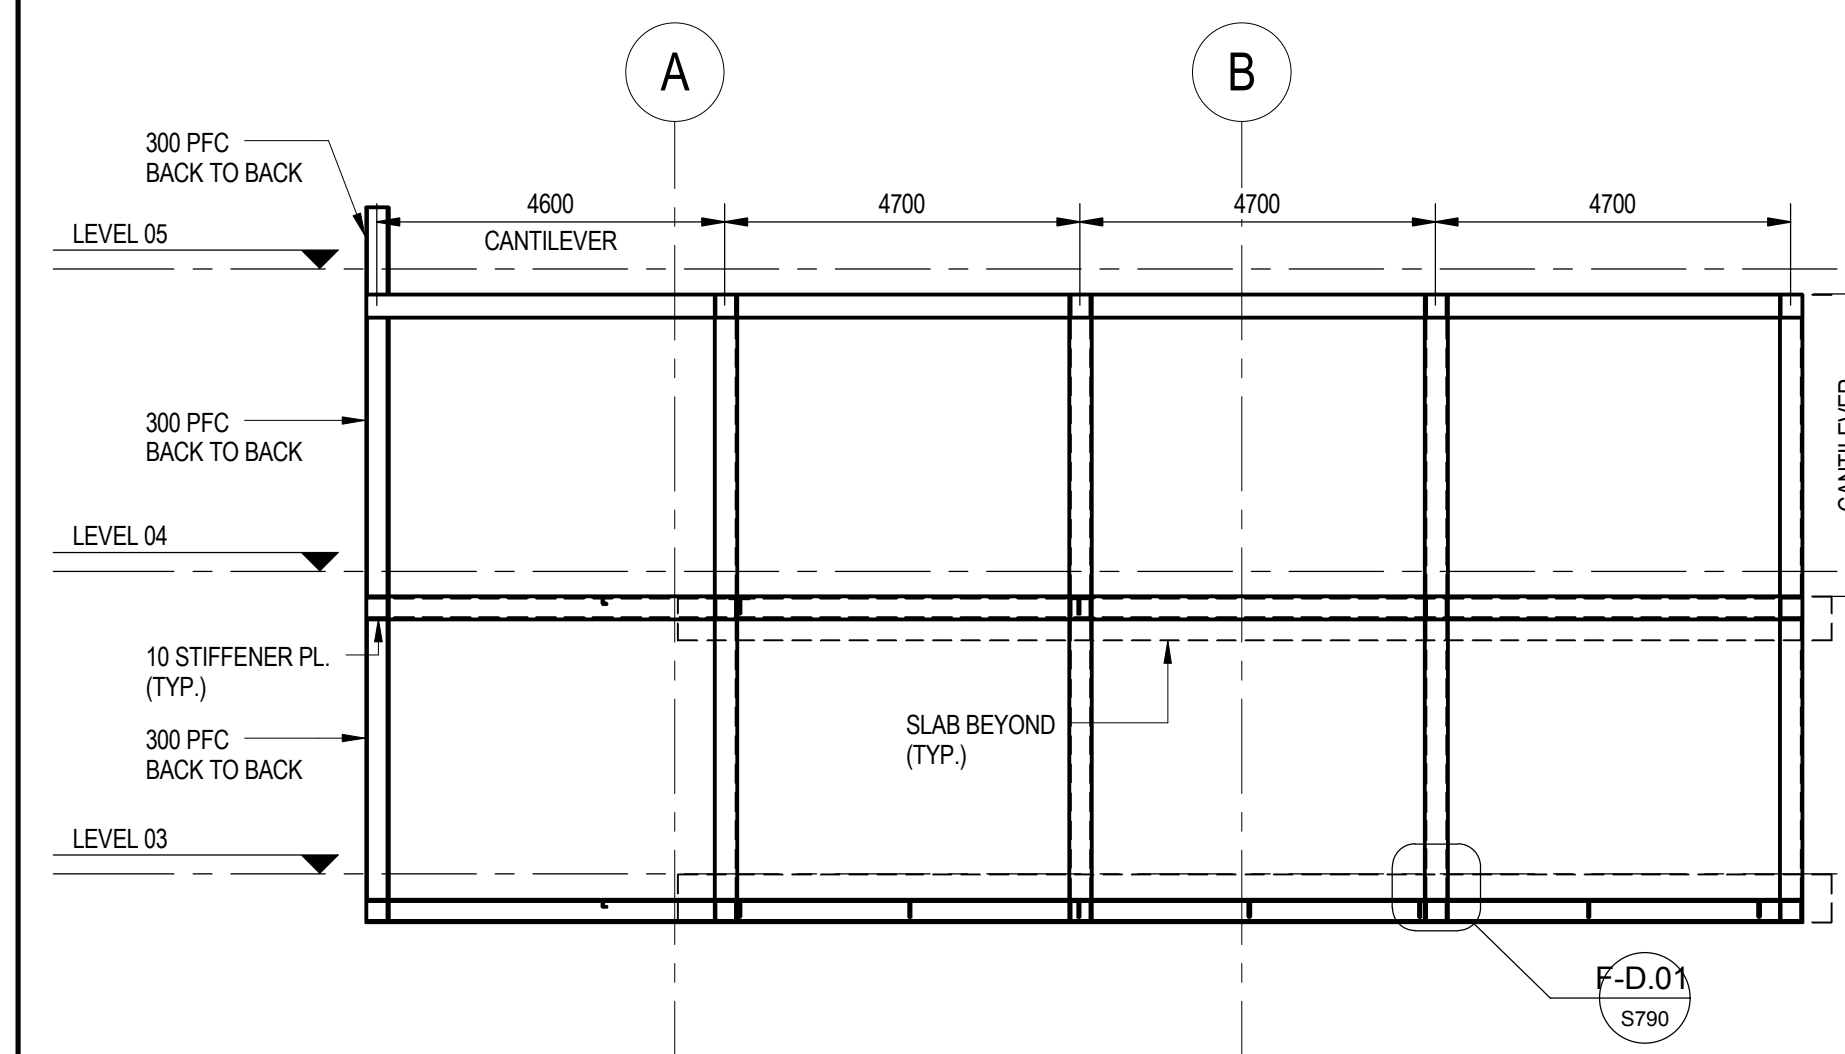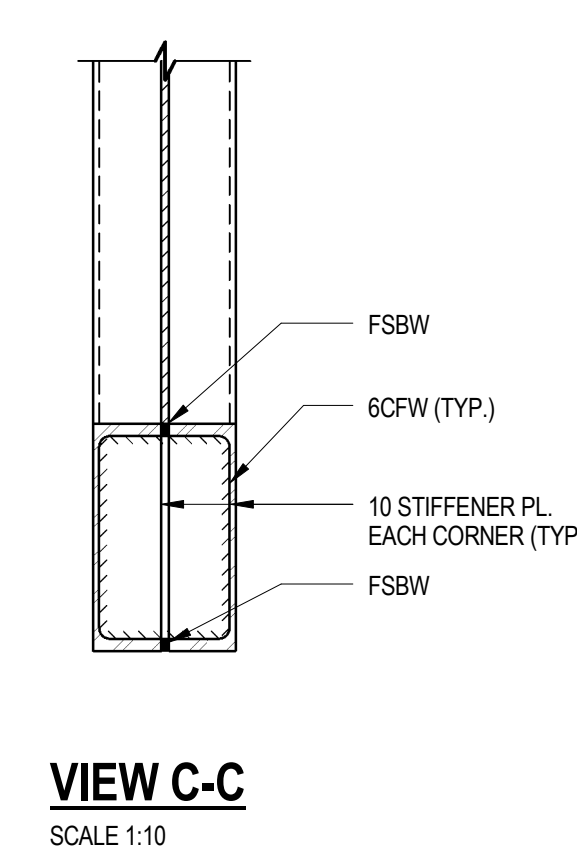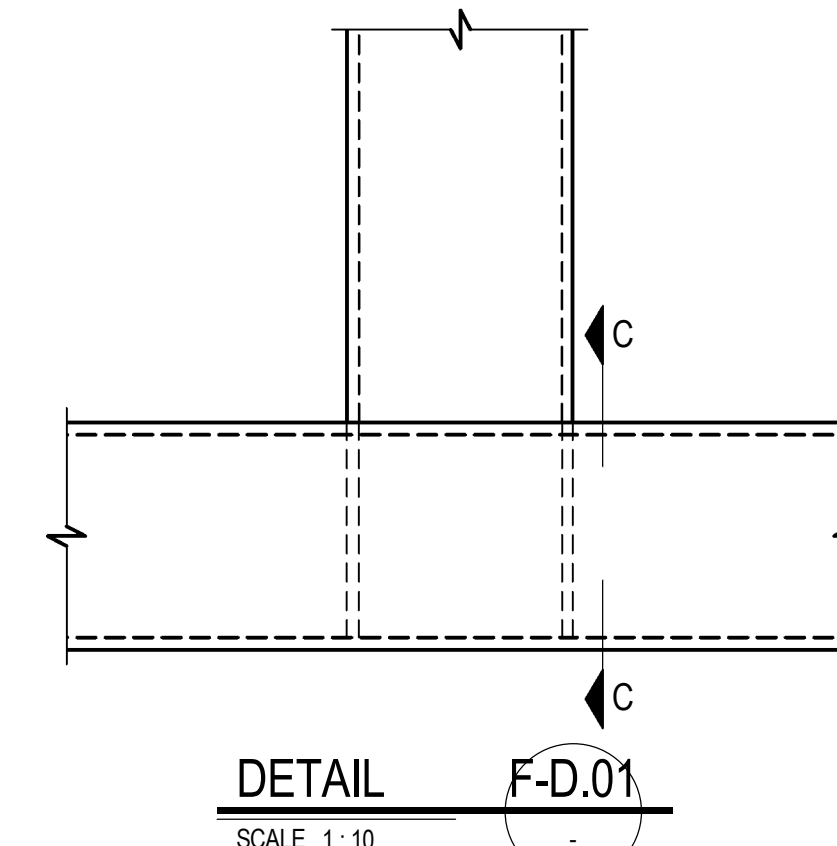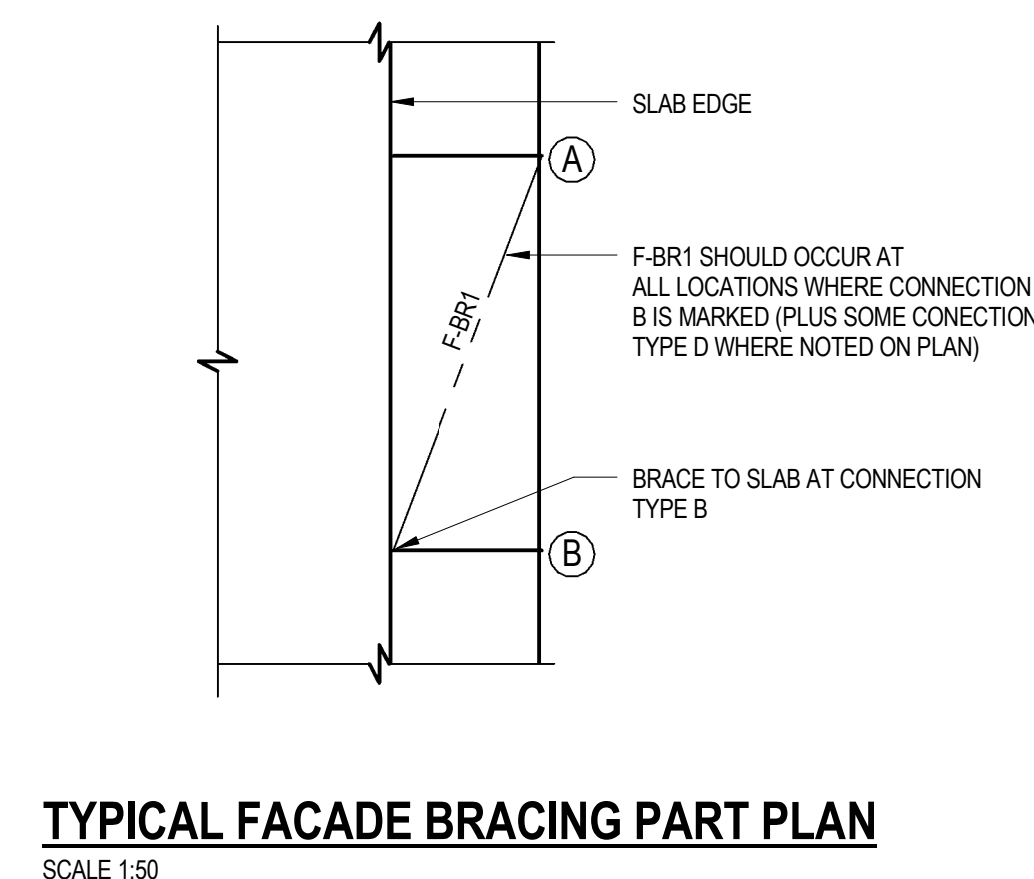

ELEVATION F.E01
SCALE: 1:100

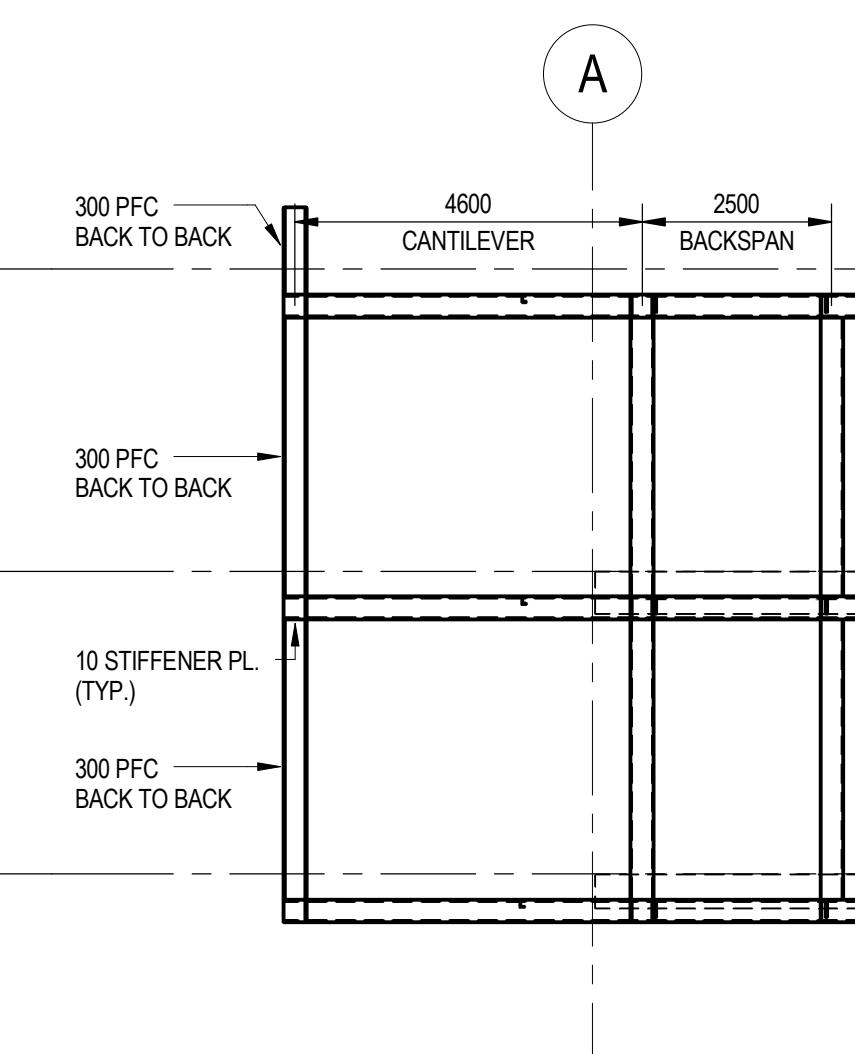

ELEVATION F.E02
SCALE: 1:100

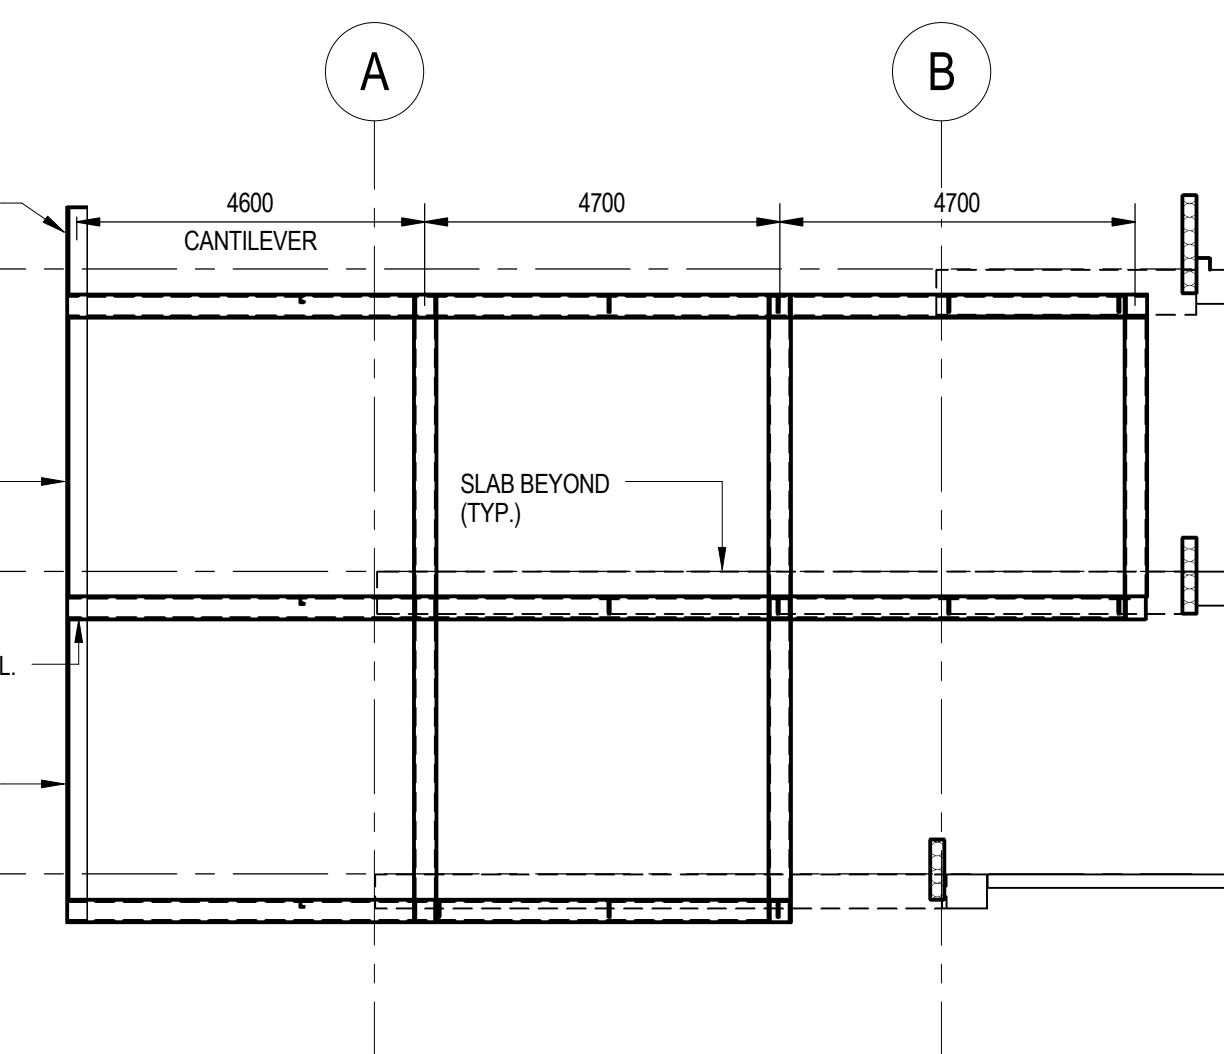


ELEVATION F.E03
SCALE: 1:100

FACADE FRAMING SCHEDULE		
MARK	SIZE	REMARKS
F-BR1	100x100x10 EA	BRACING

LEGEND			
(A)	DENOTES FACADE OUTRIGGER CONNECTION TYPE		
R#	DENOTES FACADE RESTRAINT TYPE		

Rev	Description	By	Date	Rev	Description	By	Date	Rev	Description	By	Date	Rev	Description	By	Date
3	REVISD AS CLOUDED	BP	12.04.13												
2	CONSTRUCTION ISSUE	BP	14.01.13												
1	TENDER ISSUE	BP	07.08.12												
	TENDER ISSUE	BP	31.08.12												
	90% C.D. ISSUE	BP	17.08.12												

CONSTRUCTION ISSUE

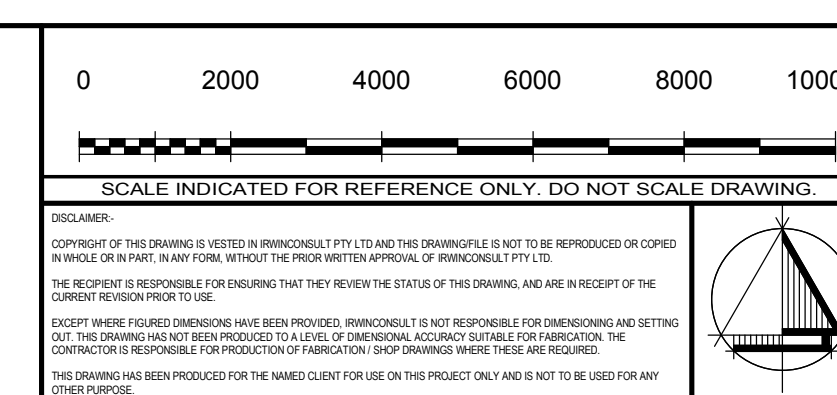

irwinconsult
Level 3, 289 Wellington Parade South
East Melbourne VIC 3002
t +61 3 9622 9700 f +61 3 9650 6664
mb@irwinconsult.com.au ABN 89 050 214 694

Project
FACULTY OF ARCHITECTURE
BUILDING AND PLANNING
Client
UNIVERSITY OF MELBOURNE - PARKVILLE CAMPUS
Drawing Title
FACADE PLANS AND DETAILS - SHEET 1
Date
04/16/12
Drawn
B.P.
Checked
N.H.
Approved
B.R.
Scales at A0
As indicated
Job No.
09ME0504
Sheet No.
S790
Rev.
B