


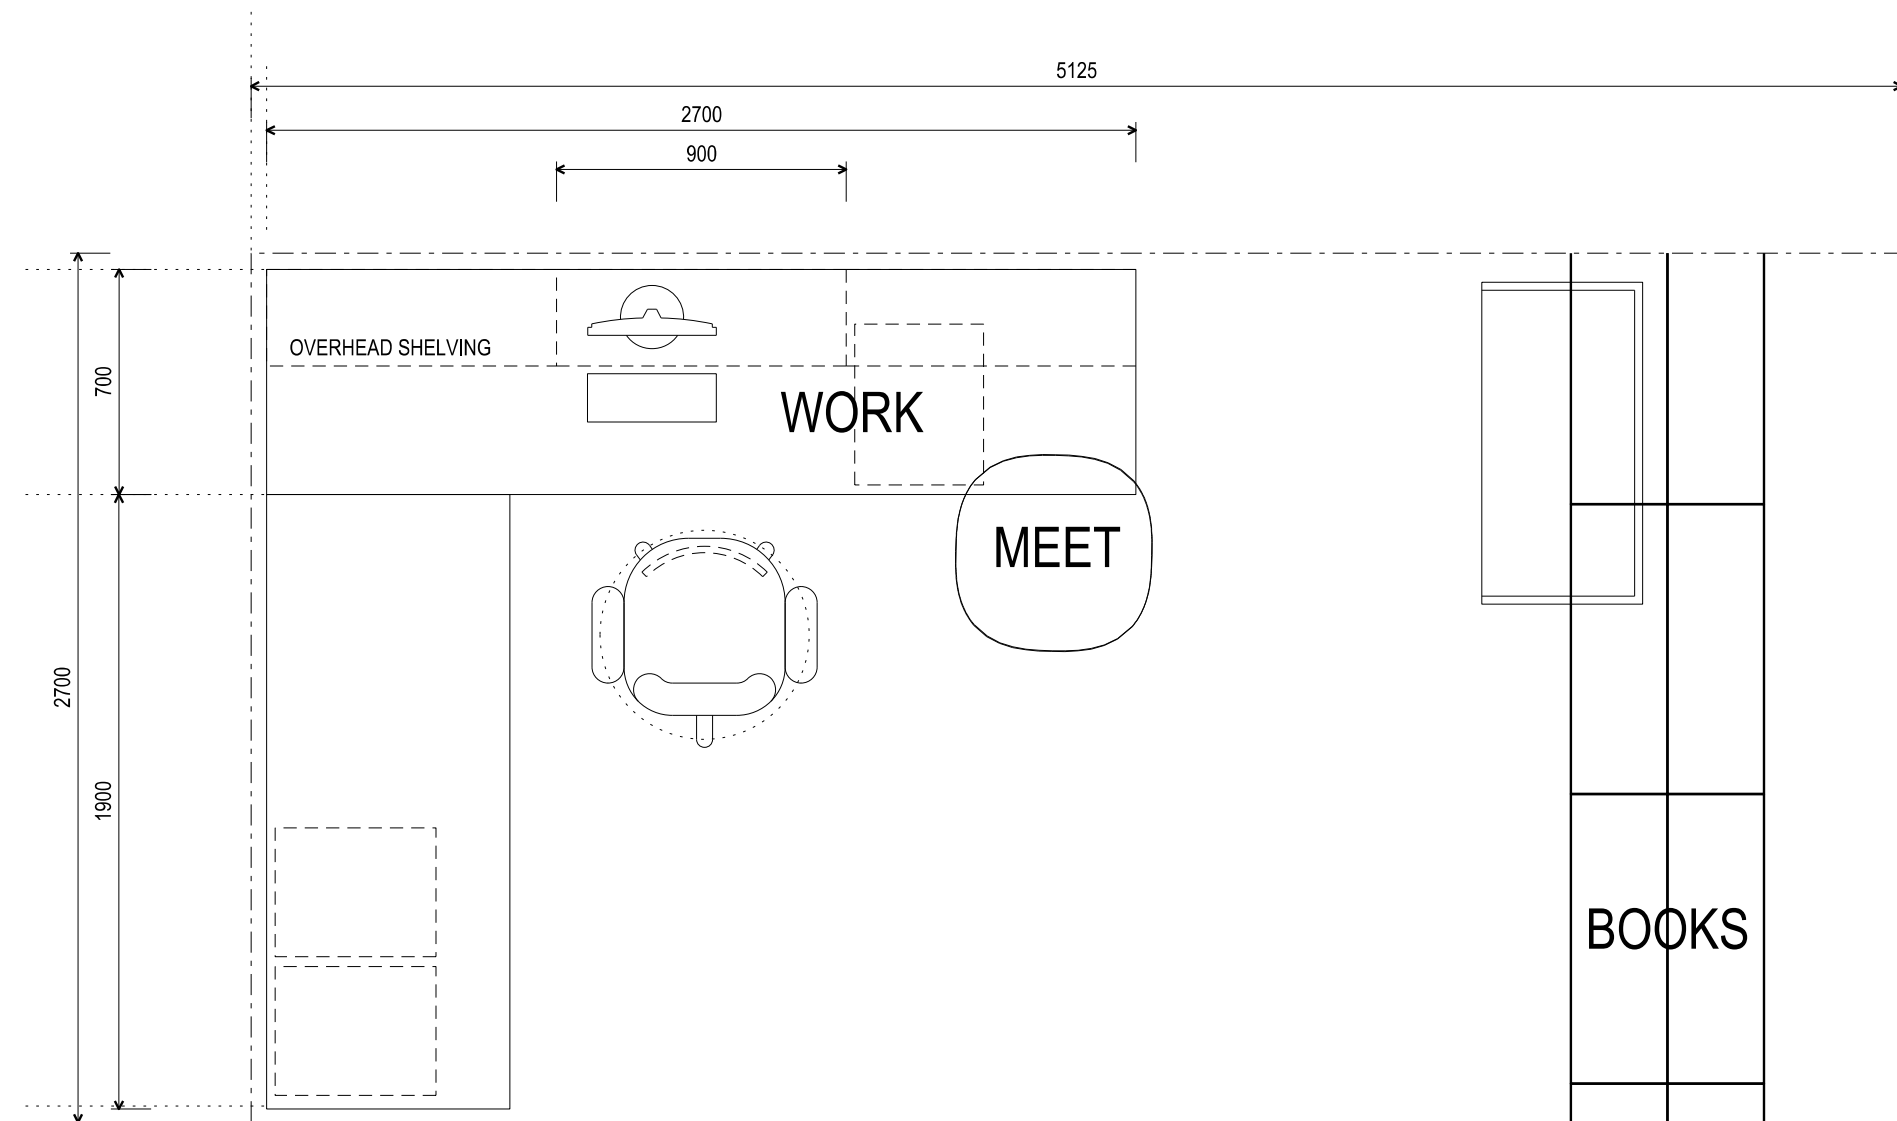
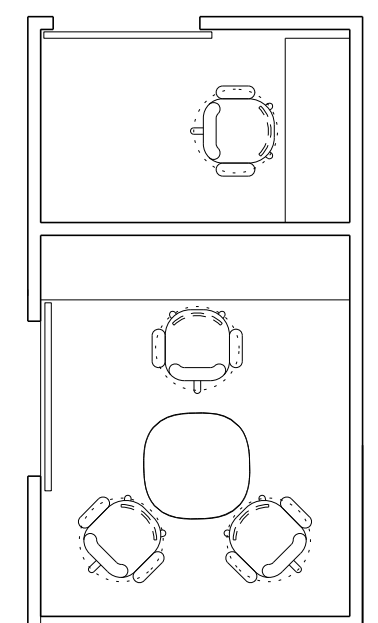
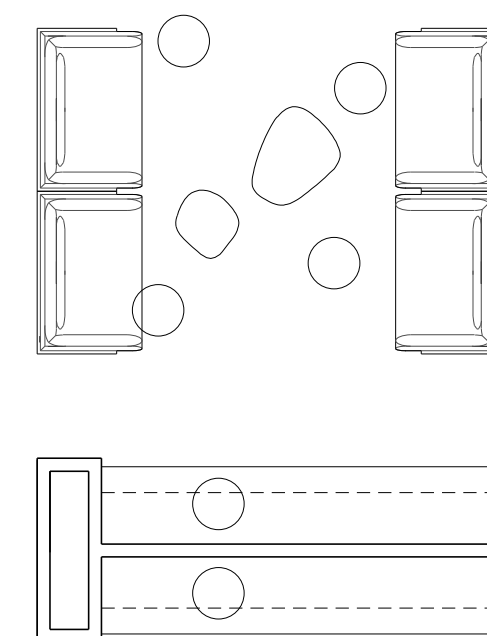


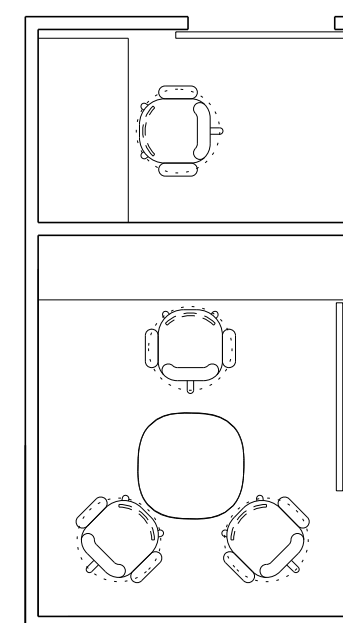

TYPICAL 14SQM CLUSTER WORKSTATION
OPTION 'W3'
SCALE 1:50

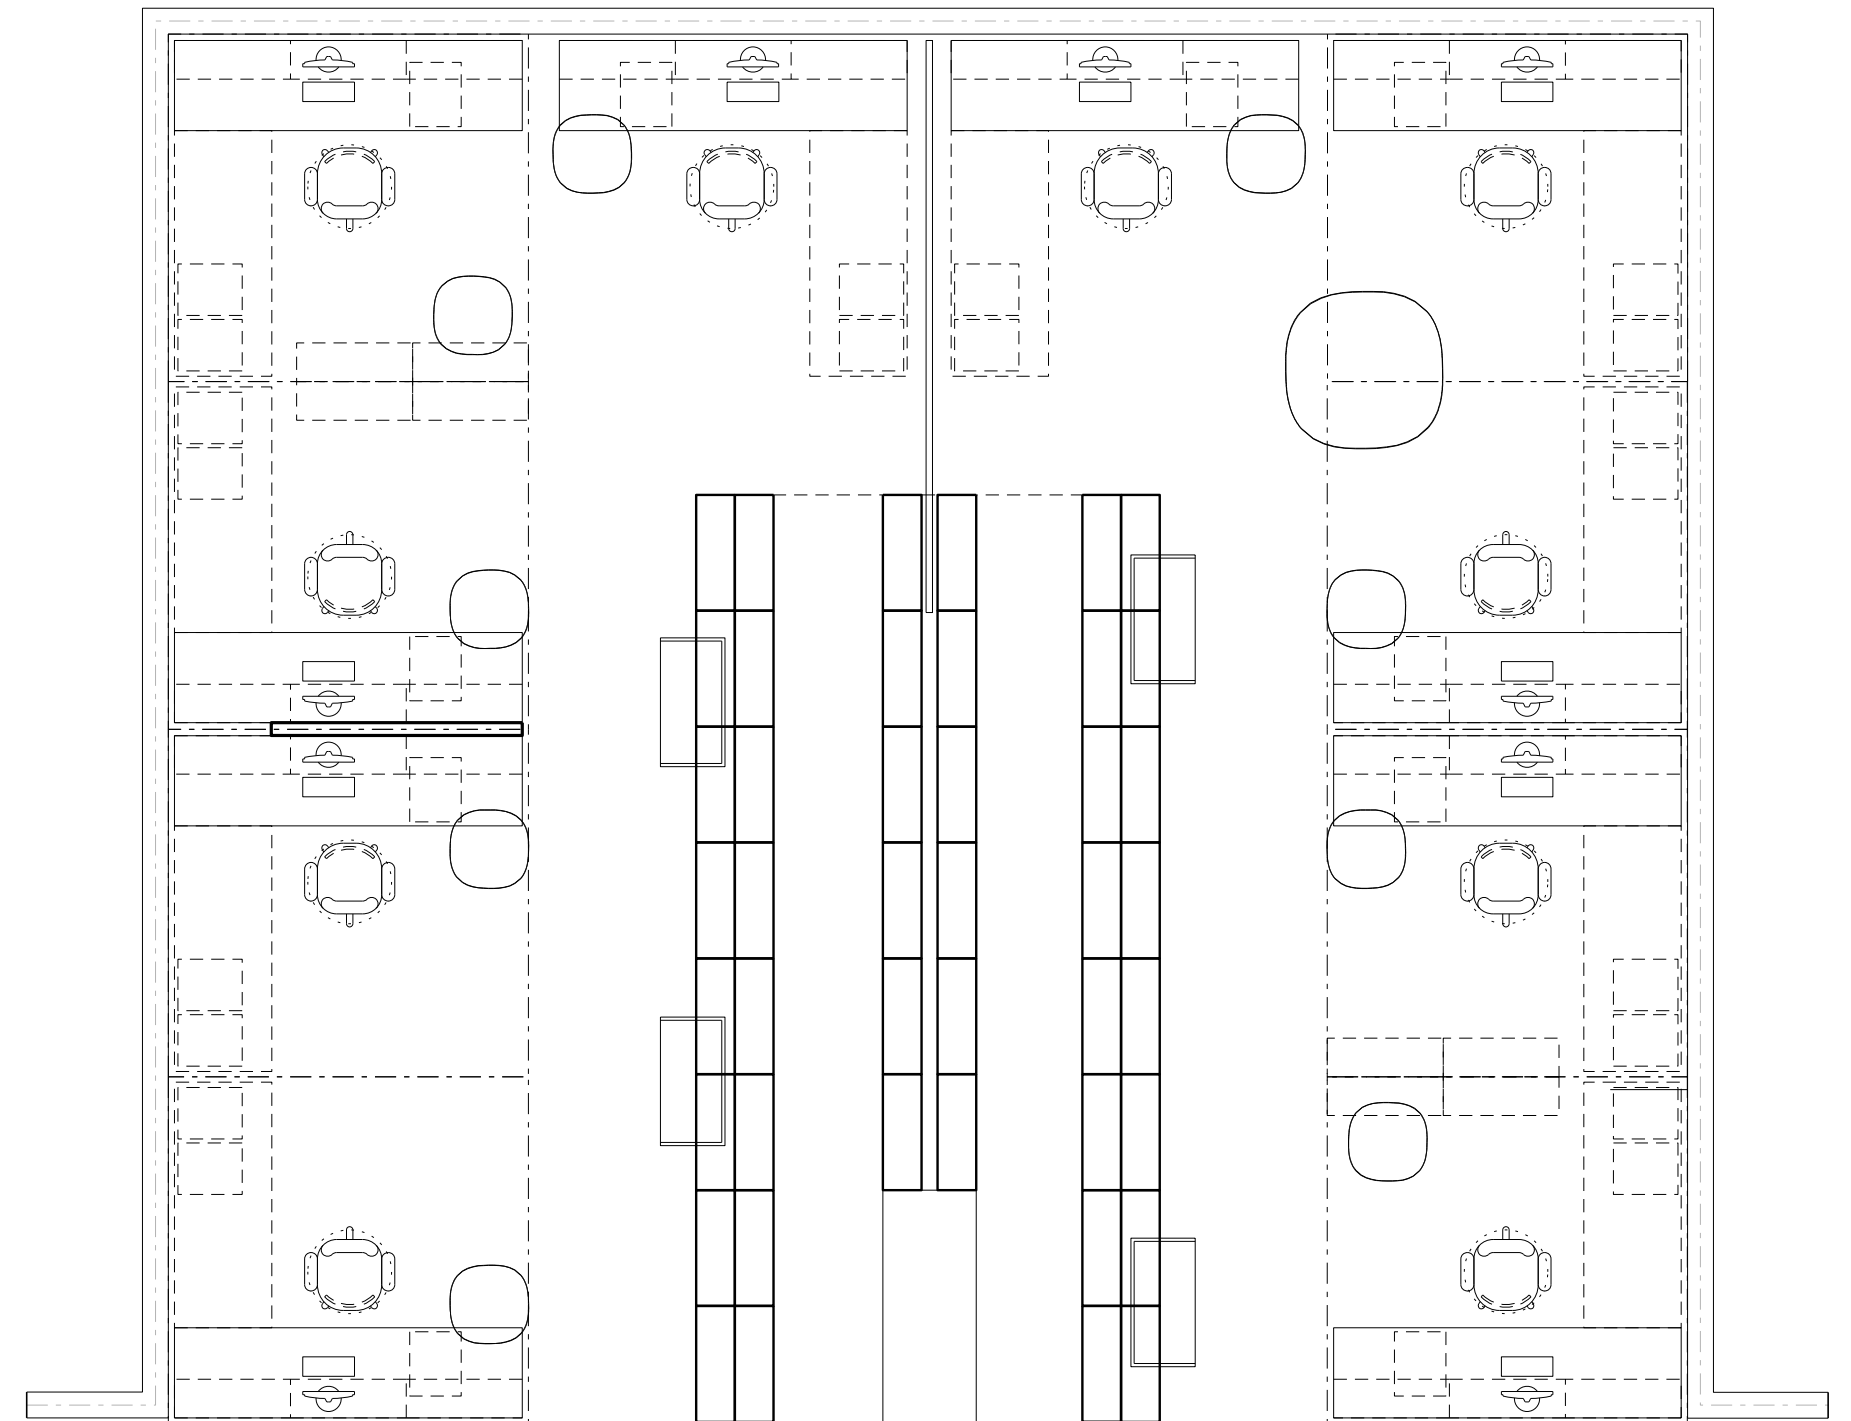

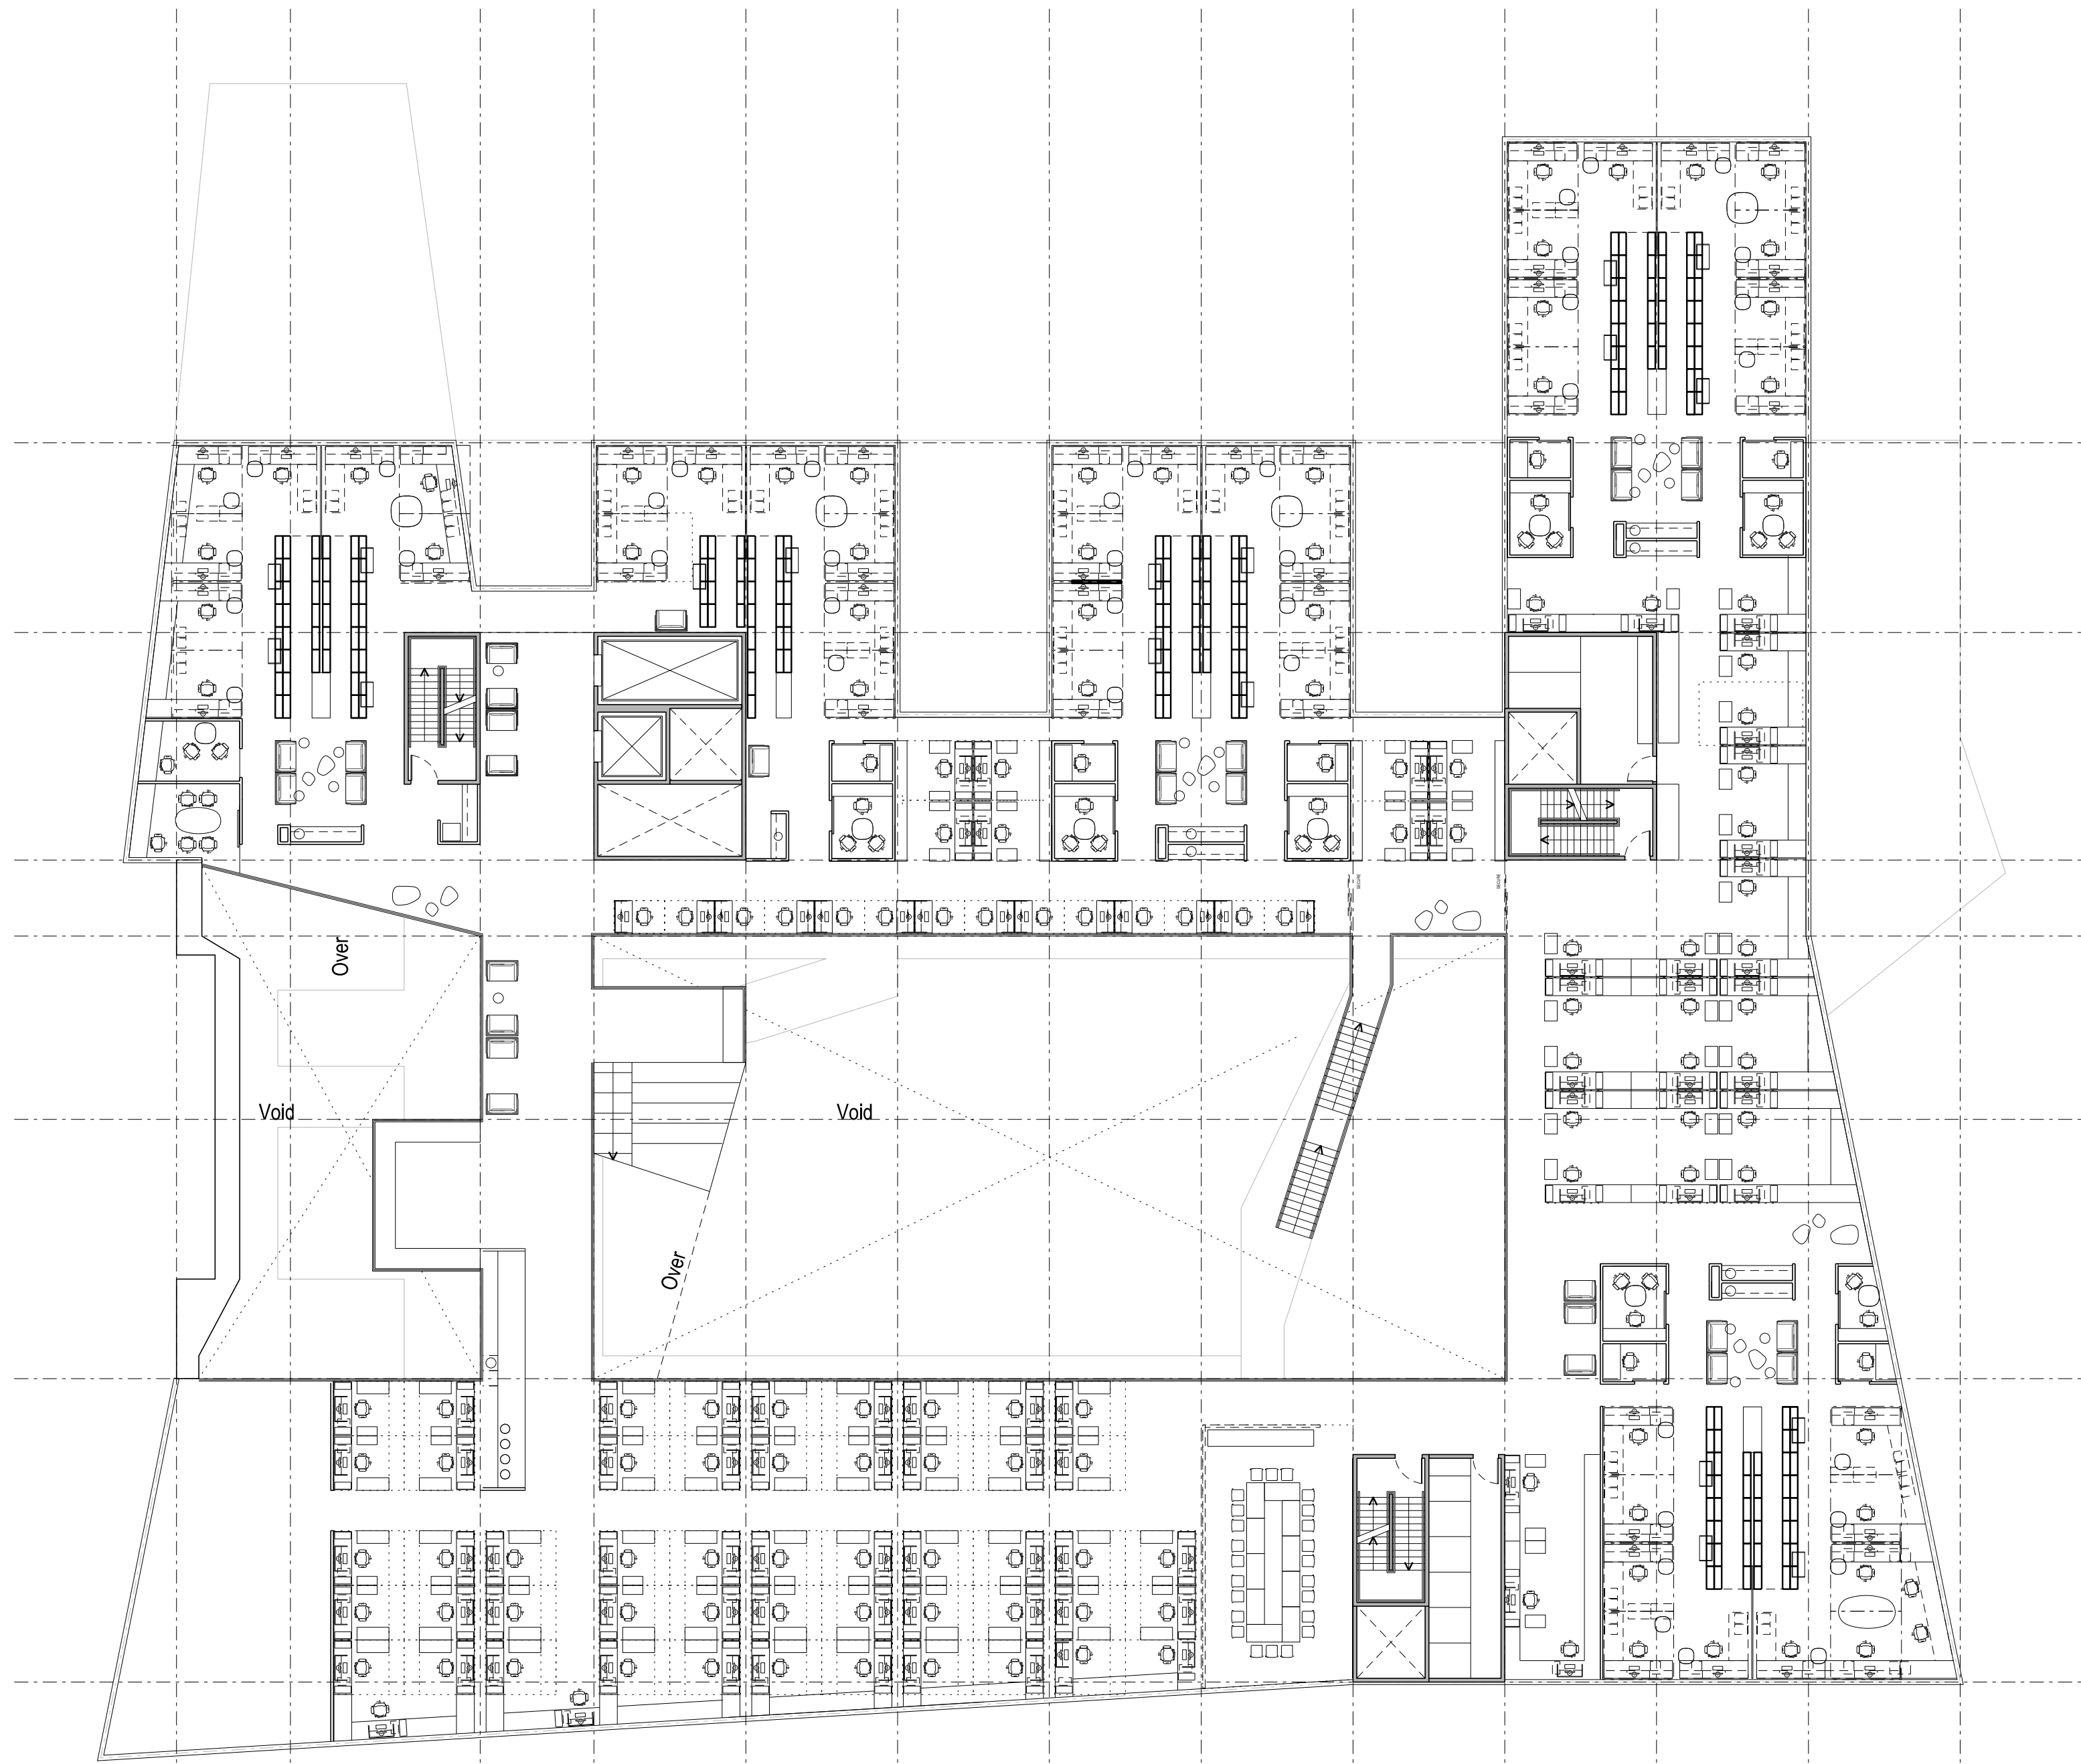


LEVEL 3

1no. OFFICE @ 25SQM
 46no. ACADEMIC OFFICES @ 14SQM
 31no. ACADEMIC OFFICES @ 10SQM
 53no. WORKSTATIONS @ 65SQM
 25no. HOTDESKS @ 2.5SQM
 1NO. LARGE MEETING ROOM @ 65SQM



LEVEL 3

1no. OFFICE @ 25SQM
59no. ACADEMIC OFFICES @ 14SQM
51no. WORKSTATIONS @ 6SQM
14no. HOTDESKS @ 2.5SQM
1NO. LARGE MEETING ROOM @ 65SQM

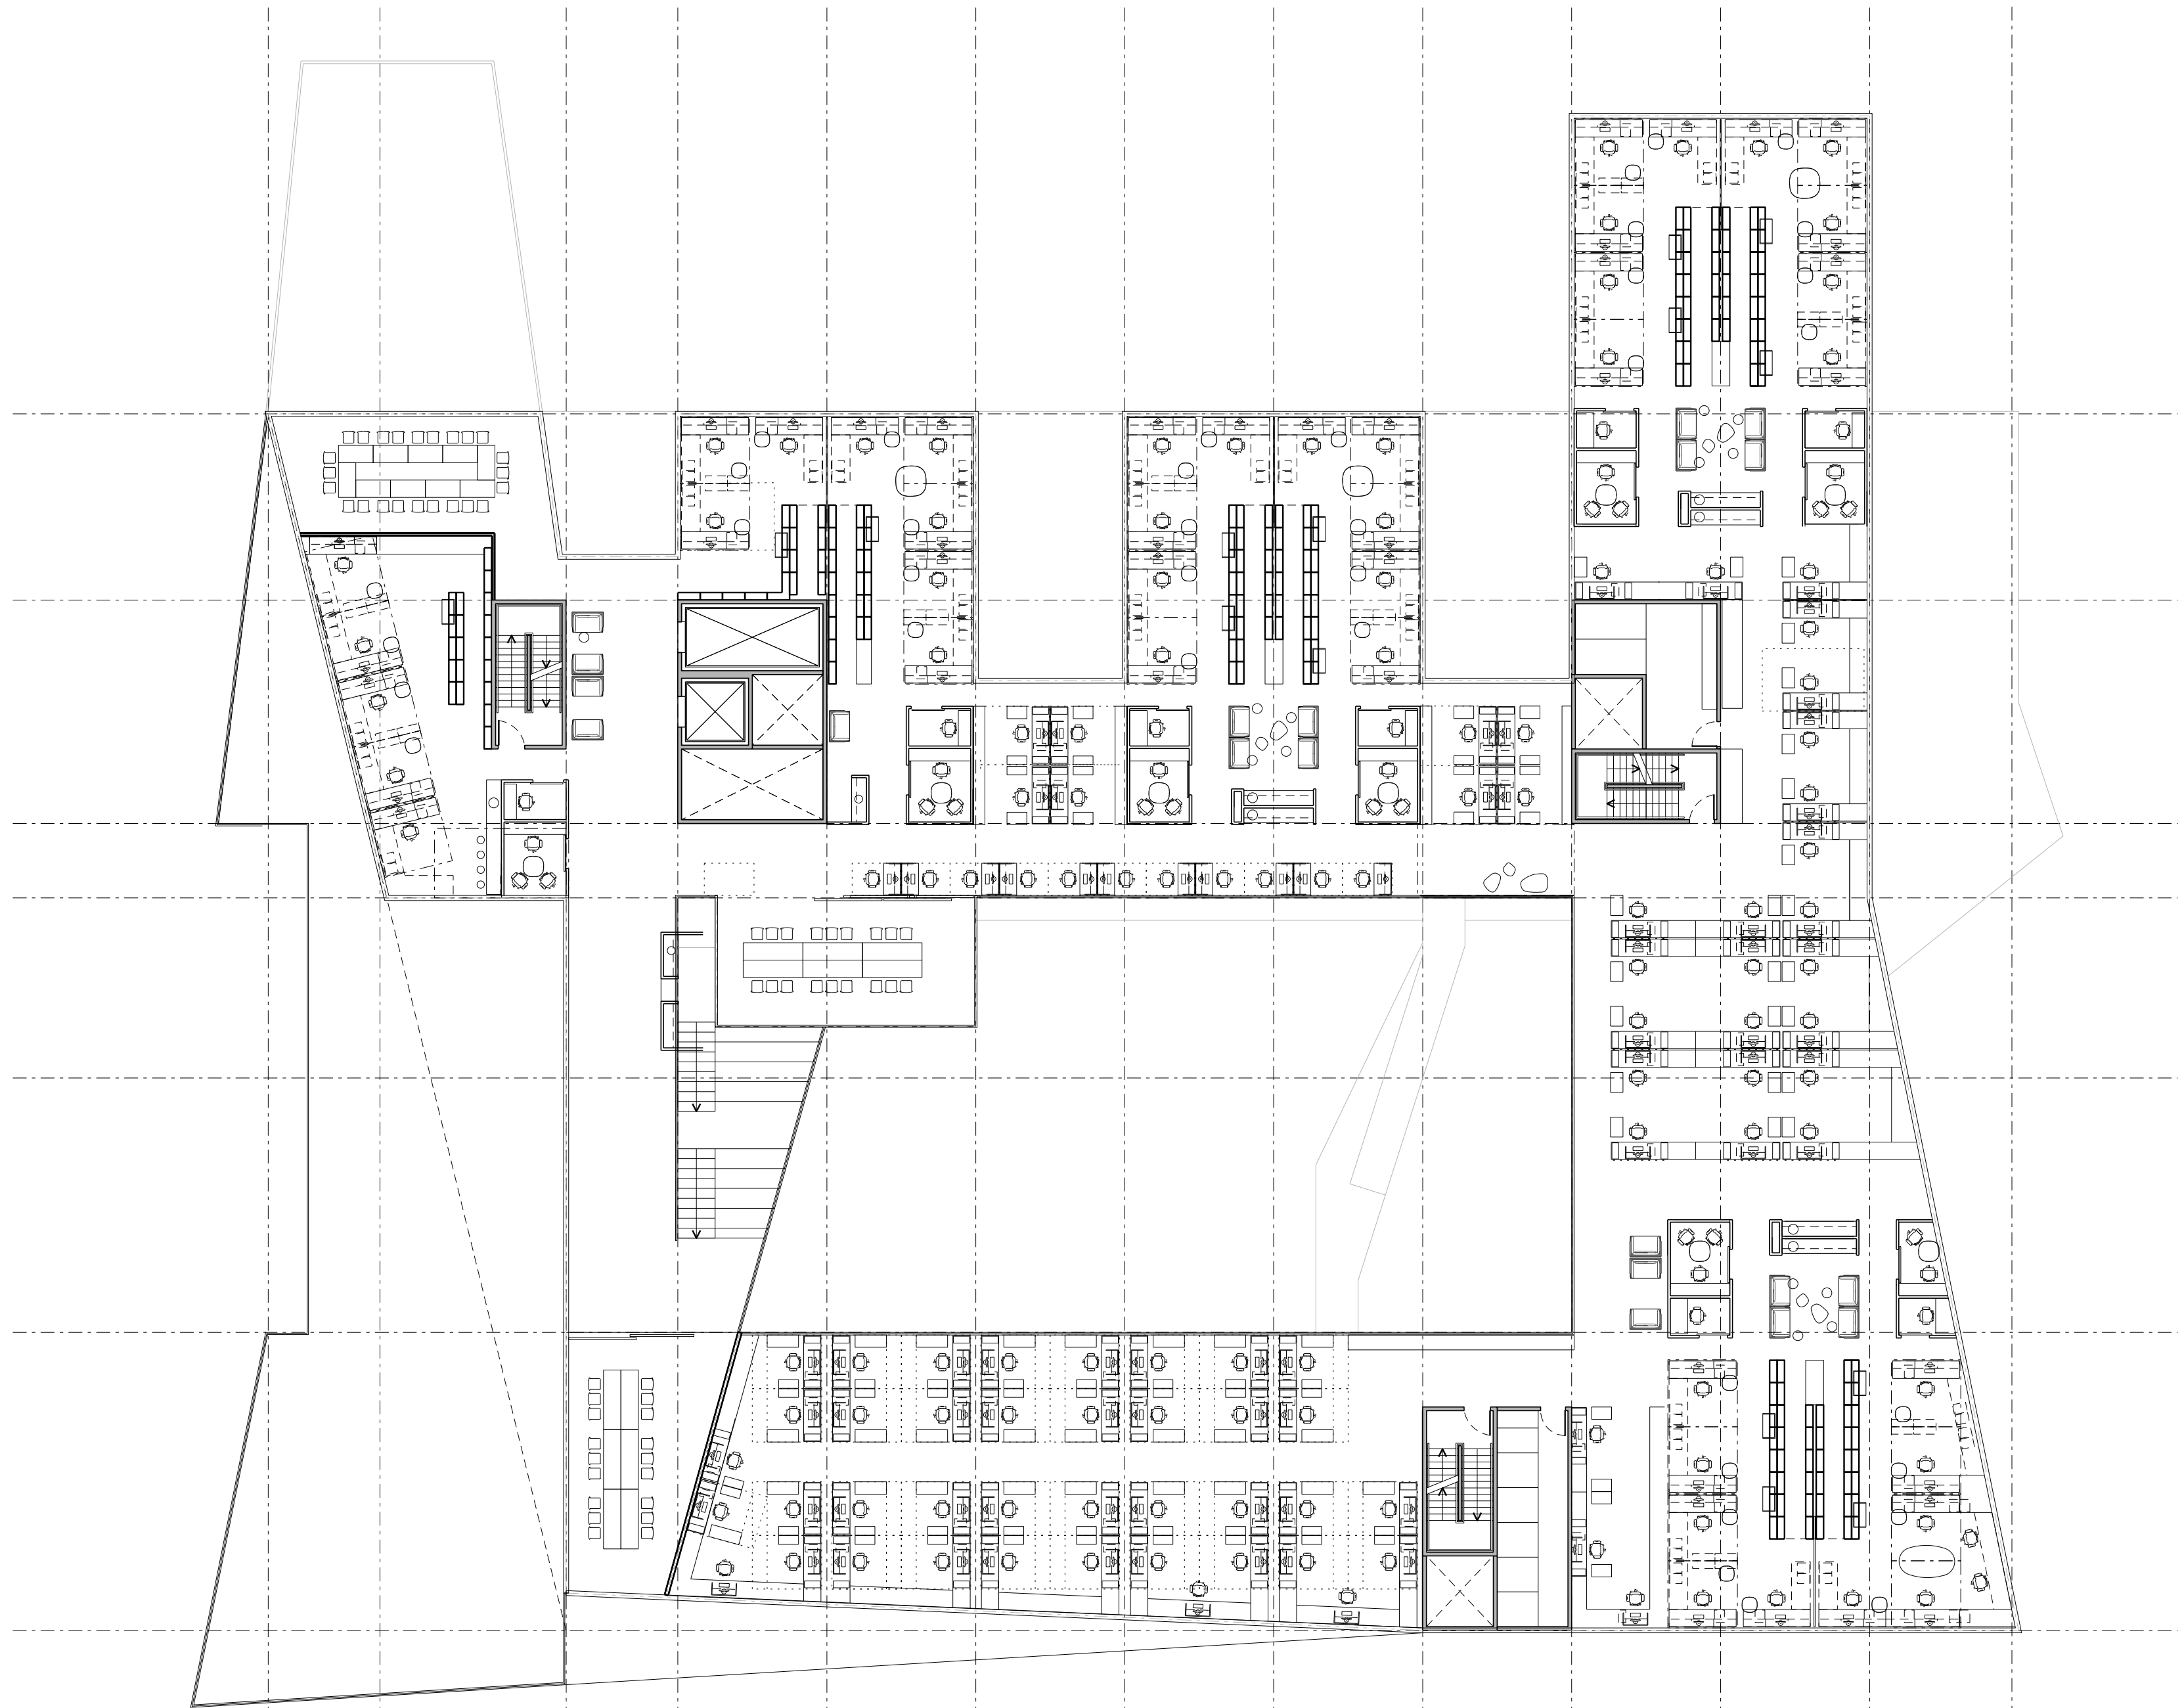

LEVEL 4

1 no. OFFICE @ 25SQM
43 no. ACADEMIC OFFICES @ 14SQM
31 no. WORKSTATION/OFFICES @ 10SQM
39 no. WORKSTATIONS @ 6 SQM
11 no. HOTDESKS @ 2.5 SQM
1 no. LARGE MEETING ROOM @ 65SQM



LEVEL 4

1 no. OFFICE @ 25SQM
41 no. ACADEMIC OFFICES @ 14SQM
40 no. WORKSTATION/OFFICES @ 10SQM
39 no. WORKSTATIONS @ 6 SQM
14 no. HOTDESKS @ 2.5 SQM
1 no. LARGE MEETING ROOM @ 65SQM