


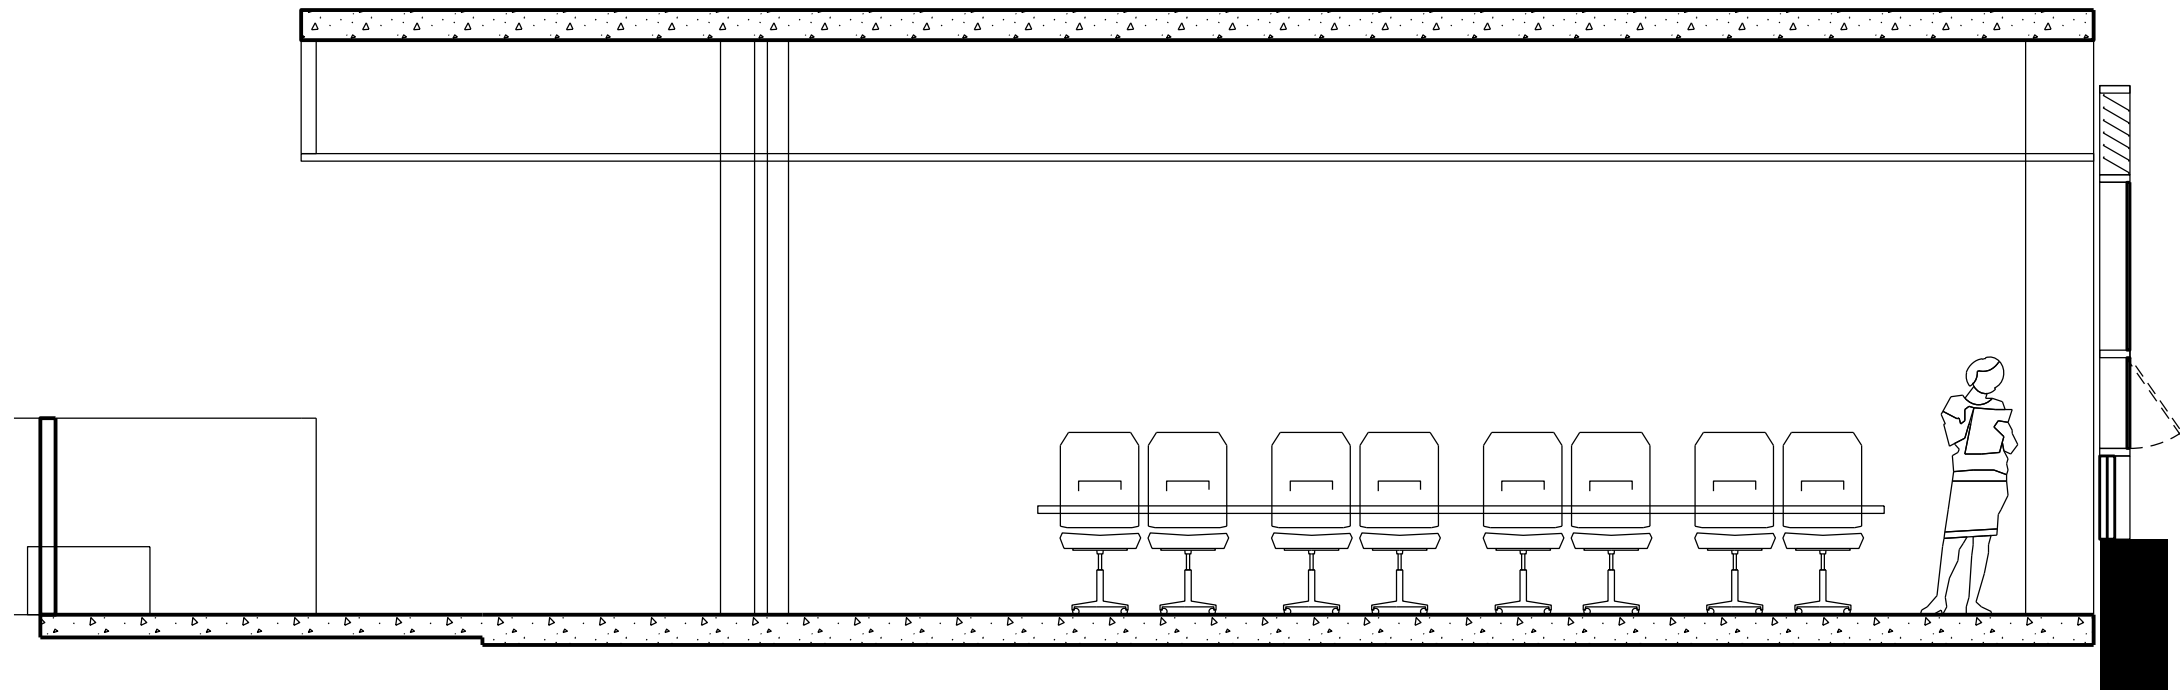

01
-
SECTION
TYPICAL STUDIO
SCALE 1:100