
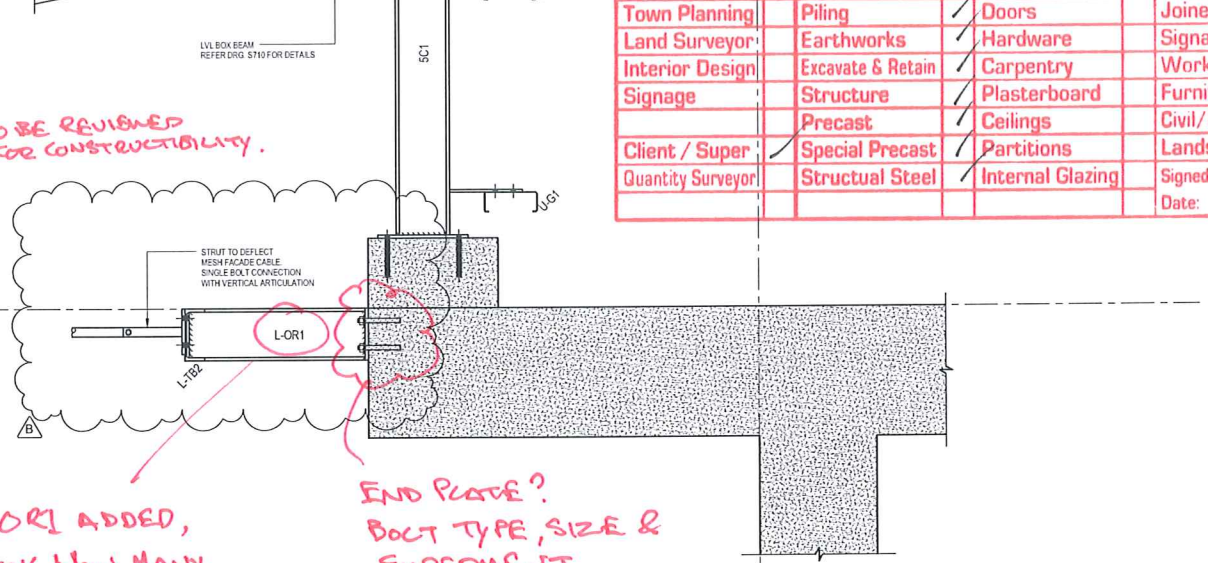
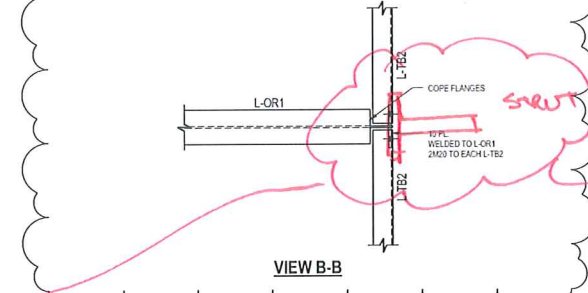
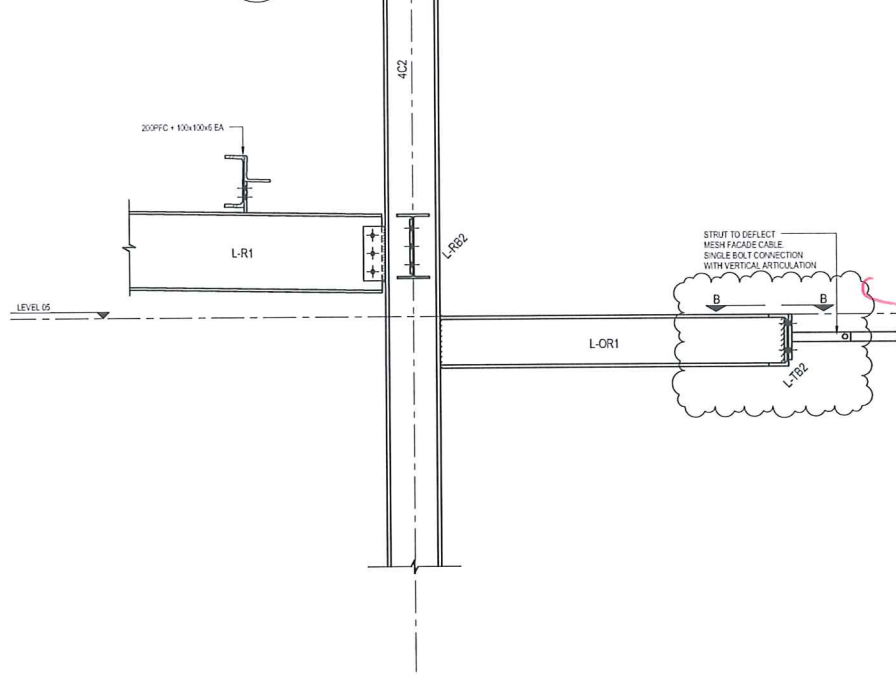
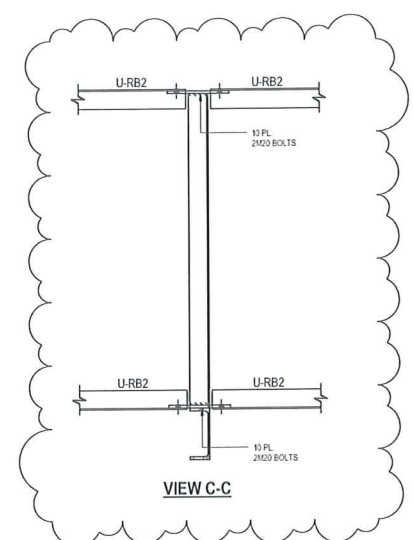
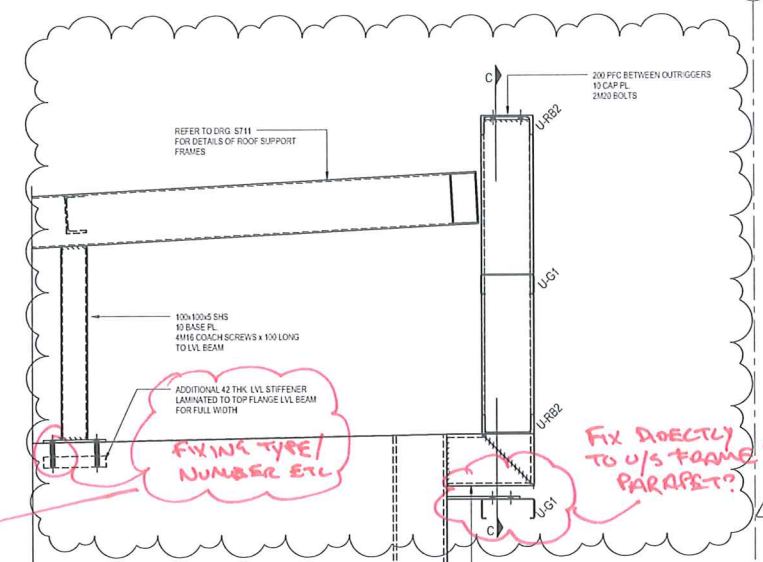
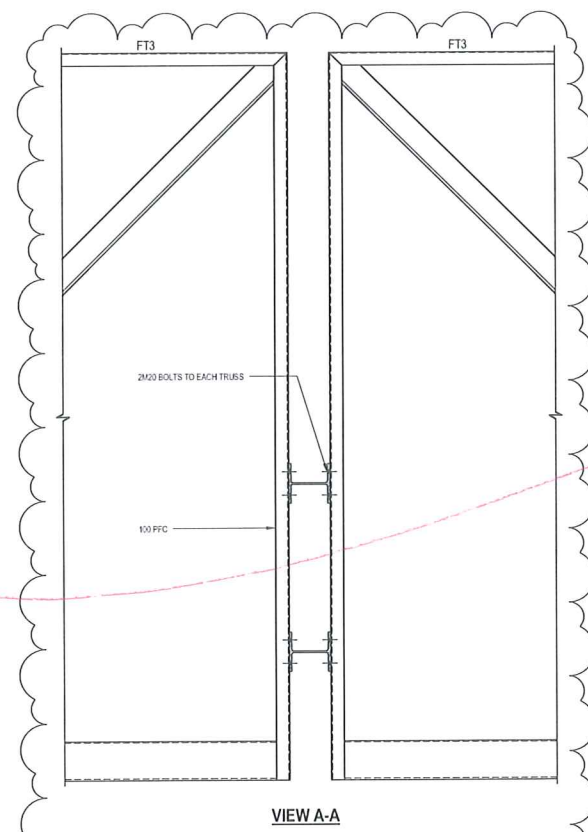


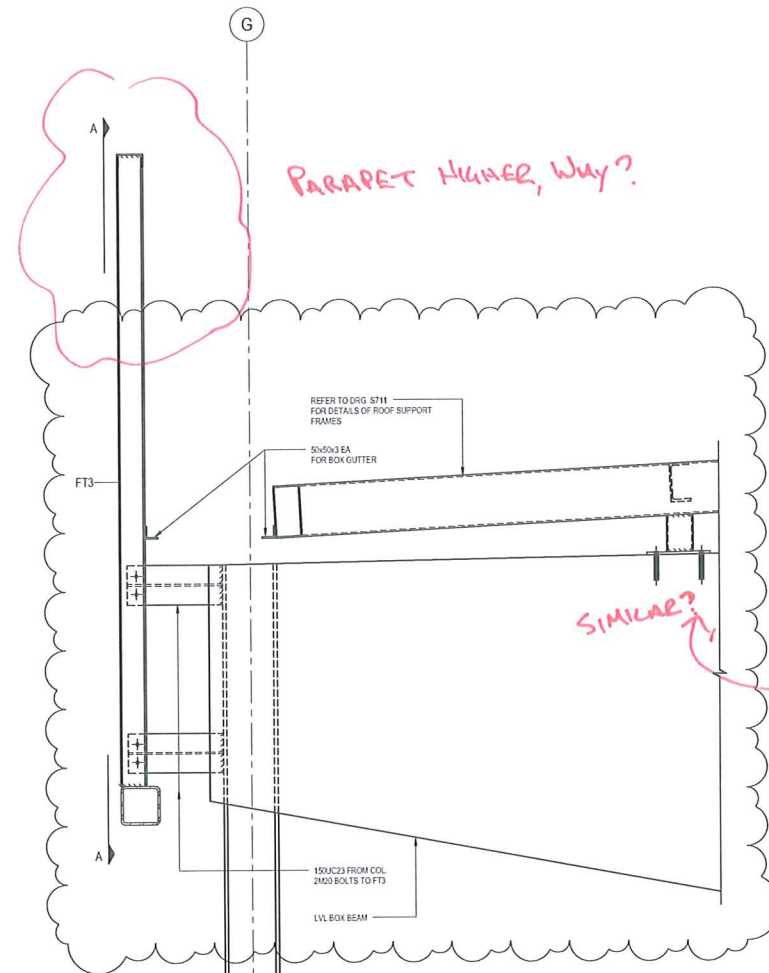


BROOKFIELD MULTIPLEX DRAWING DISTRIBUTION			
CONSULTANTS	SUBCONTRACTORS		
Architect	Mechanical	BMU	Roller Doors
Structural Engineer	Electrical	Curtain Wall	Waterproofing
Services	Fire Protection	Facade Cladding	Stone
Building Surveyor	Hydraulic	Louvres	Ceramic Tiling
Fire Engineer	AV	Shop Fronts	Vinyl
ESD	Security	Timber Cladding	Carpet
DDA	Communications	Balustrades	Mirrors
Acoustic	Lifts	Metalwork	Toilet Partitions
Traffic	Escalators	Blockwork	Painting
Town Planning	Piling	Doors	Joinery
Land Surveyor	Earthworks	Hardware	Signage
Interior Design	Excavate & Retain	Carpentry	Workstations
Signage	Structure	Plasterboard	Furniture
	Precast	Ceilings	Civil/Ext Works
Client / Super	Special Precast	Partitions	Landscape
Quantity Surveyor	Structural Steel	Internal Glazing	Signed:
			Date:

SECTION U.S01
SCALE 1:10
S50

SECTION U.S02
SCALE 1:10
S50

Rev	Description	By	Date	Rev	Description	By	Date	Rev	Description	By	Date
8	REVISED AS CLOUDED	BP	05.04.13								
7	CONSTRUCTION ISSUE	BP	14.01.13								
6	TENDER ISSUE	BP	07.09.12								
5	TENDER ISSUE	BP	31.08.12								

CONSTRUCTION ISSUE

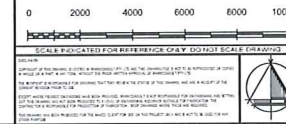

irwinconsult
Level 3, 269 Wellington Parade South
East Melbourne VIC 3002
t +61 3 9622 9700 f +61 3 9650 6664
m +61 3 9650 6664
www.irwinconsult.com.au

Project
FACULTY OF ARCHITECTURE
BUILDING AND PLANNING
Client
UNIVERSITY OF MELBOURNE
PARKVILLE CAMPUS

Drawing Title UPPER ROOF FRAMING SECTIONS - SHEET 1			
Date 09/09/12	Drawn B.P.	Checked D.I.	Approved B.R.
Scales at A3 1:10	Job No. 09ME0504	Sheet No. S521	Rev. B