




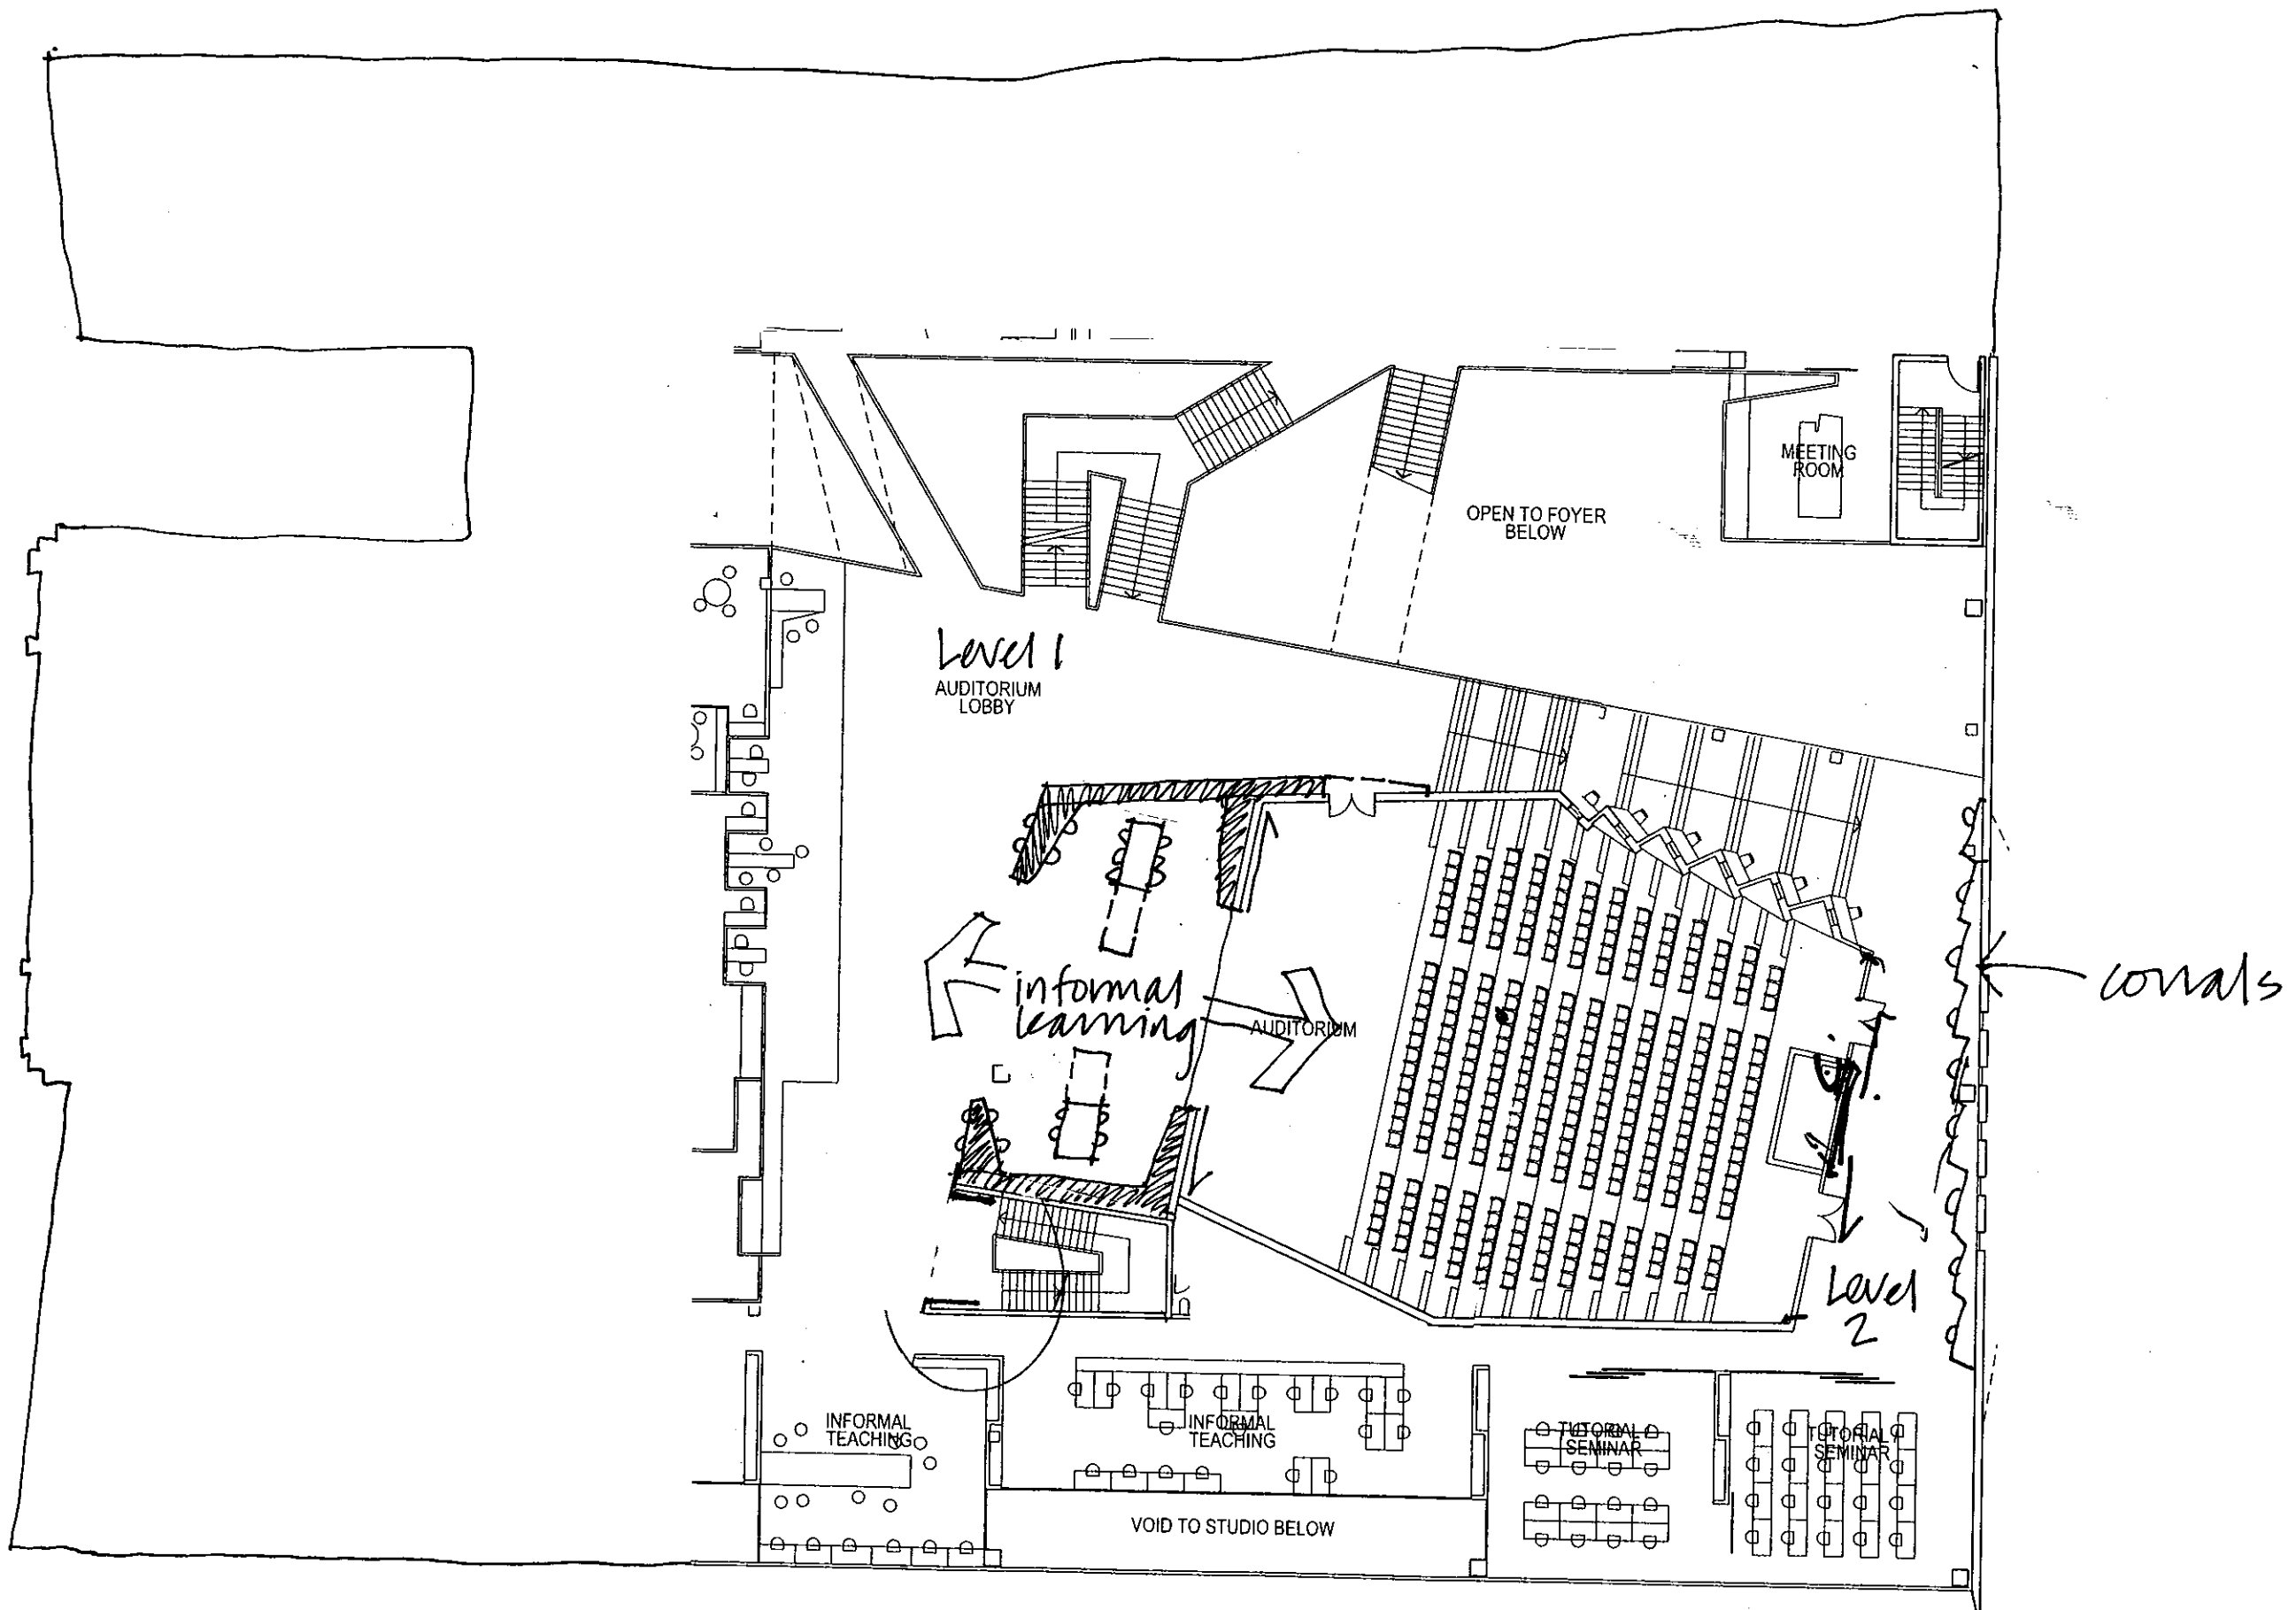

Composite Plan Levels 1/2
Commons Space

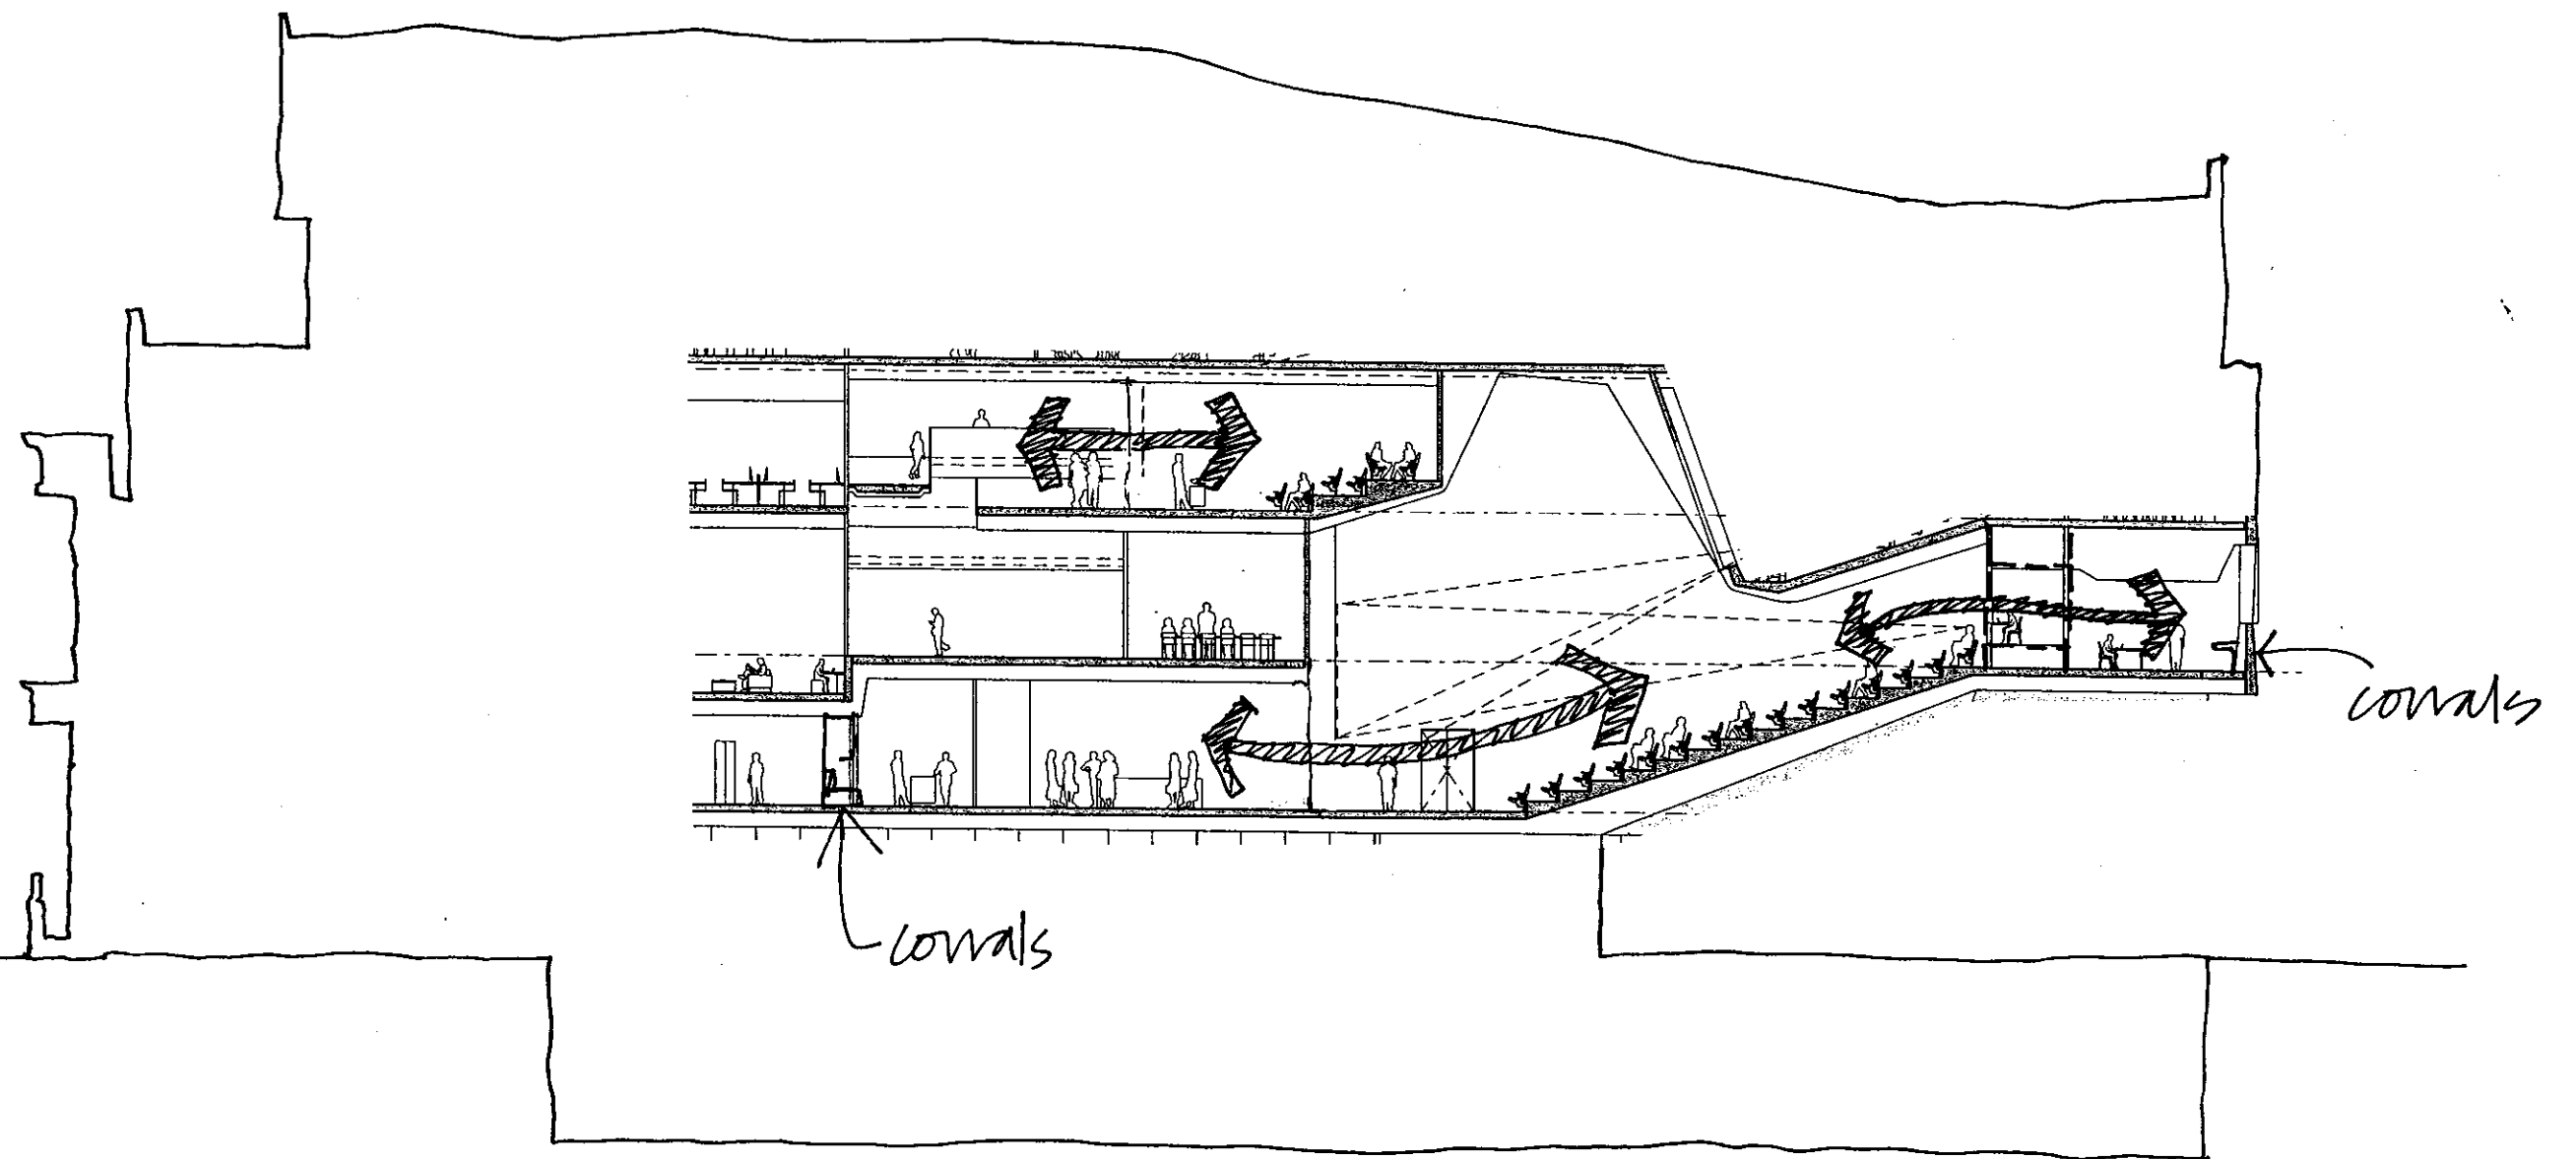

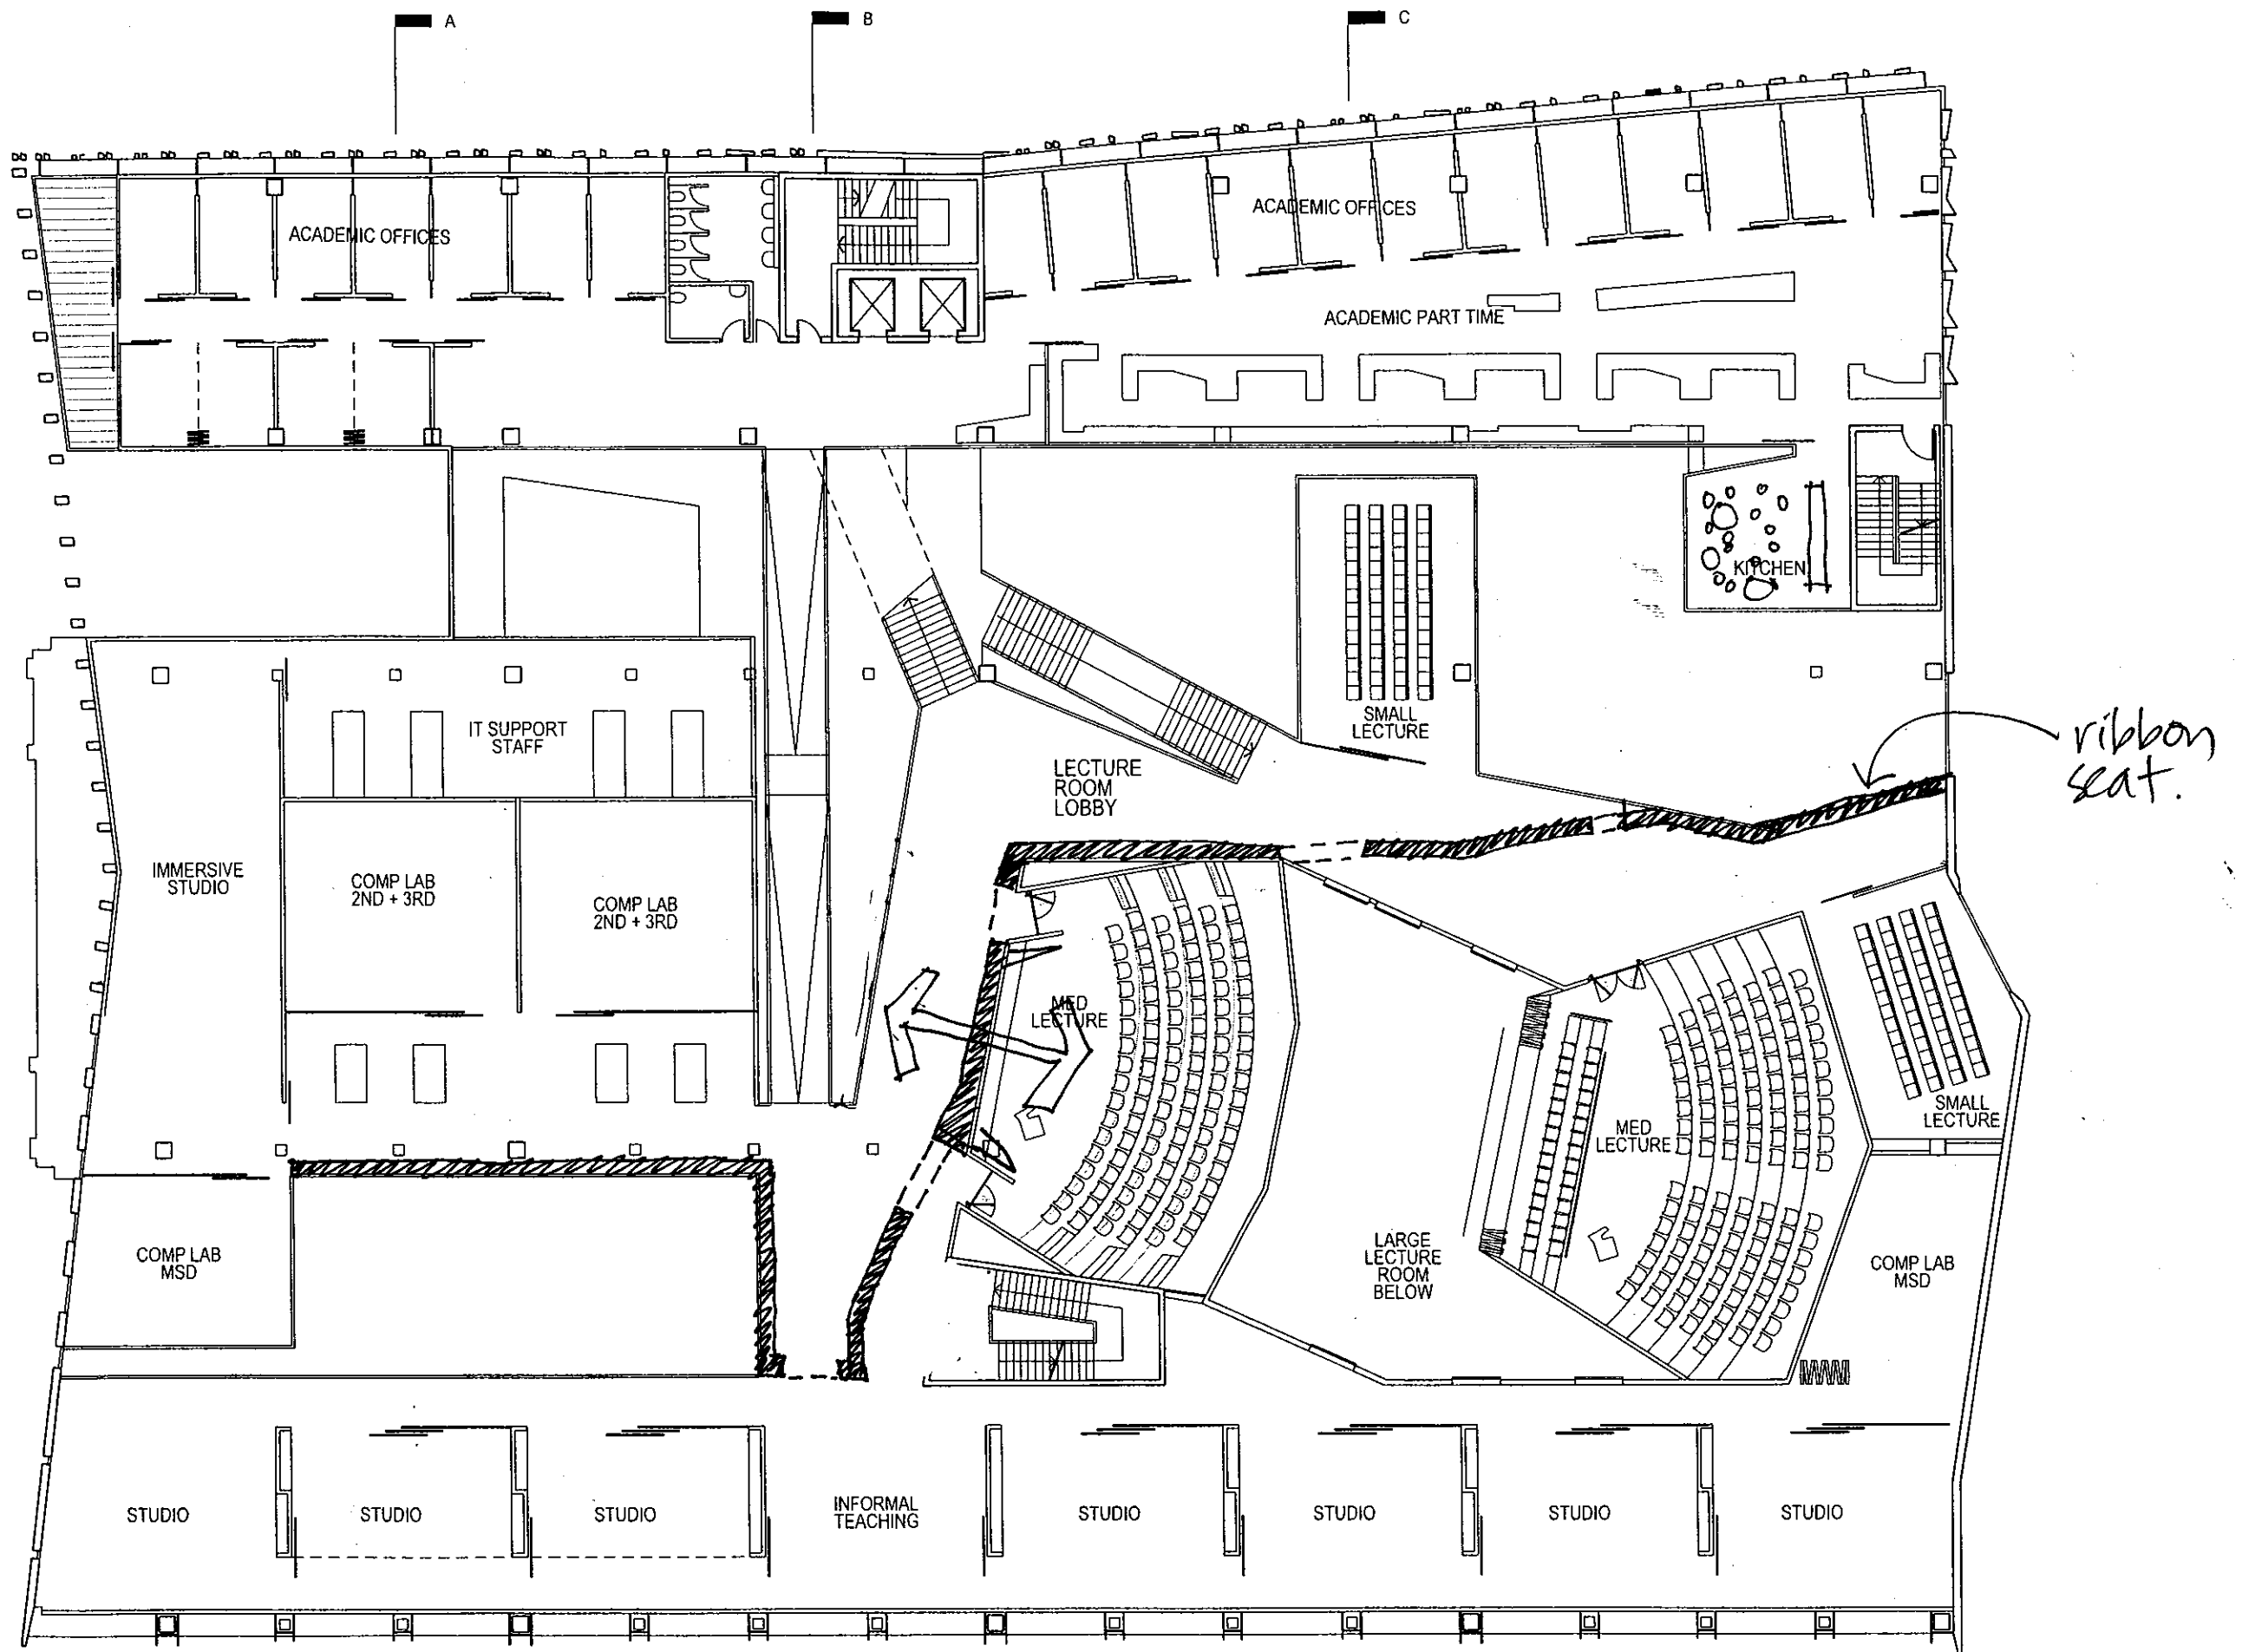

LEVEL 3 PLAN
1:250 @ A3

