


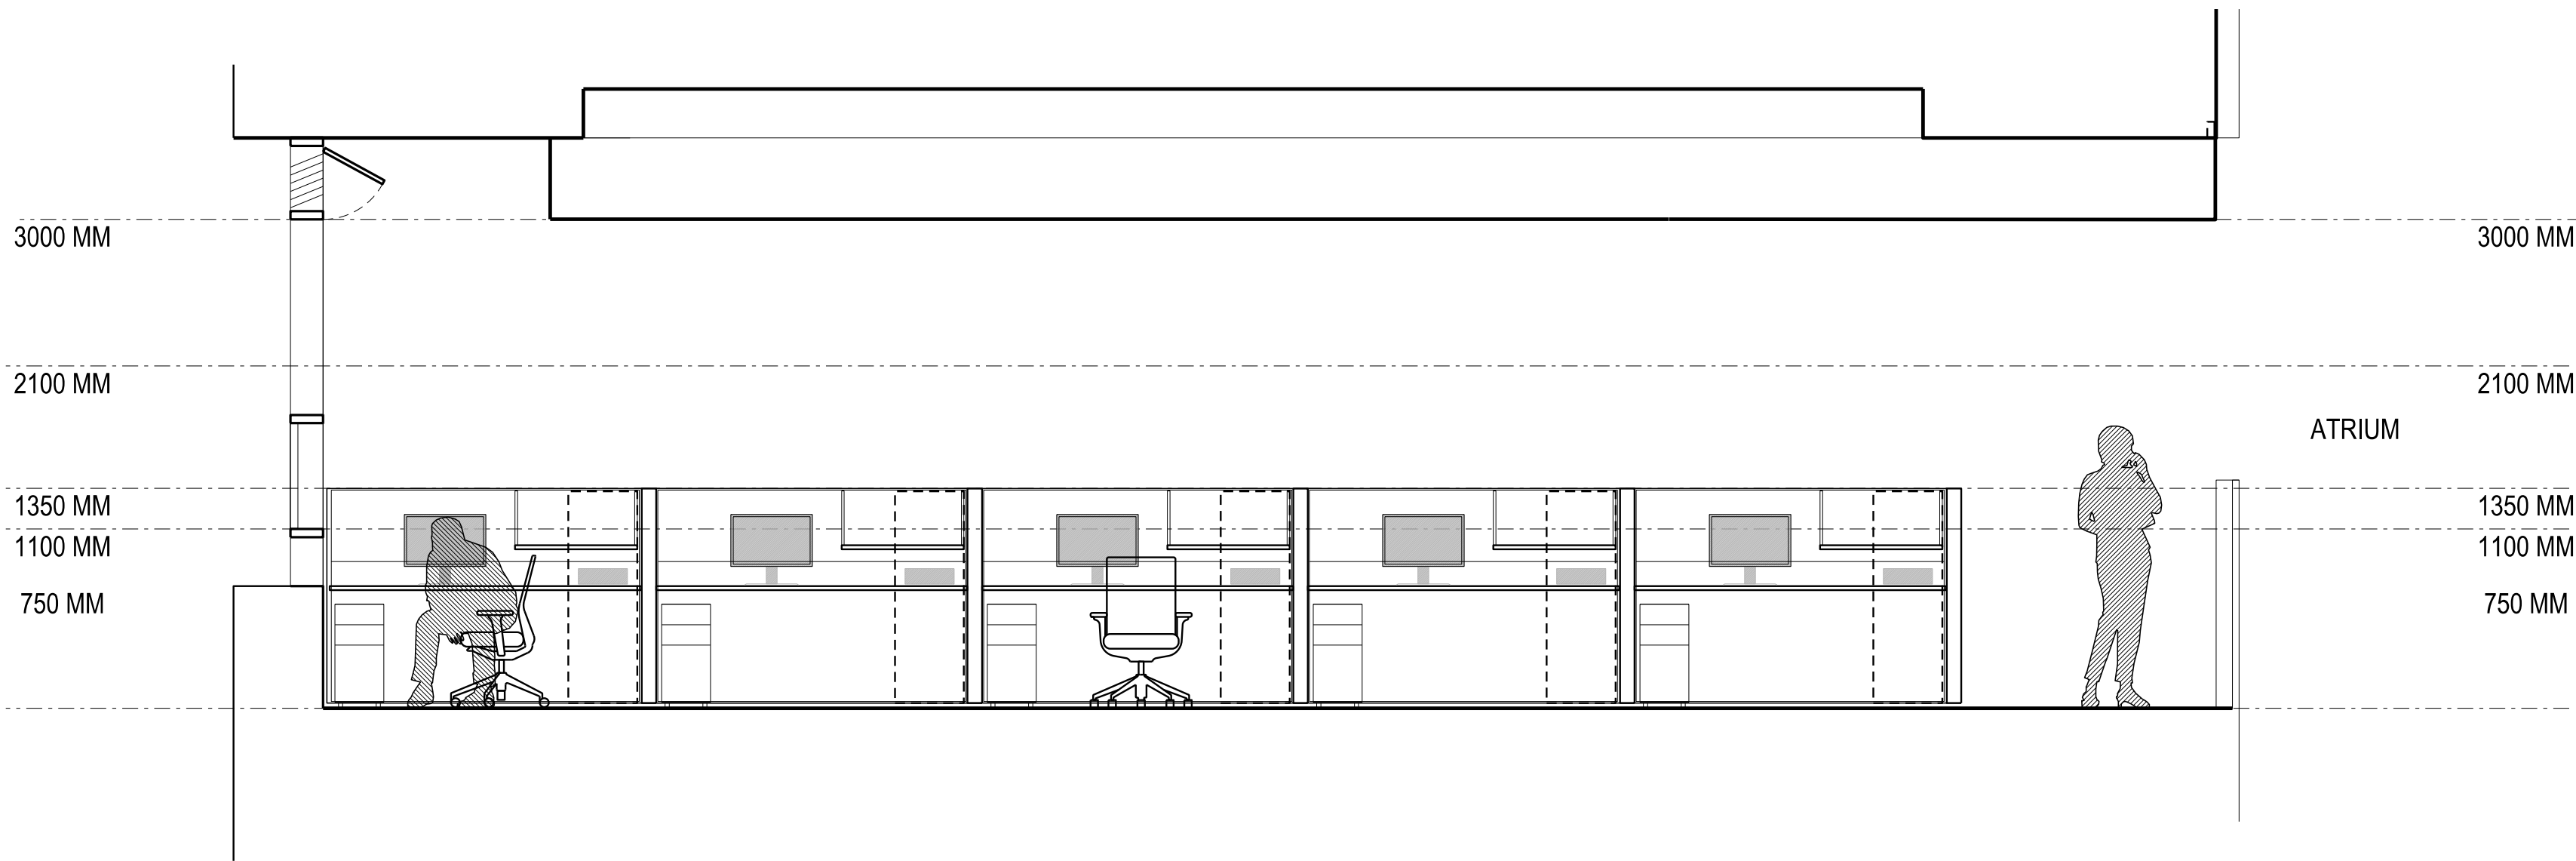

THIS DRAWING IS AN UNCONTROLLED COPY UNLESS STAMPED OTHERWISE		Rev	Issue	Revision Description	Amd	Date	General Notes	John Wardle Architects © 2011 John Wardle Architects Level 10, 180 Russell Street, Melbourne Victoria 3000 Australia Tel : +613 9654 8700 www.johnwardlearchitects.com NADAAA 1920 Washington Street No.2 Boston Massachusetts 02118 USA Telephone +1 617 442 6232 Facsimile +1 888 442 1417 Email nadaa@nadaaa.com		Client University of Melbourne Parkville Campus		Project Faculty of Architecture Building and Planning Title Briefing Diagram PROFESSIONAL WORKSPACE	Project No. 0913		Scale NTS @ A3
CONTRACTORS SHALL VERIFY JOB DIMENSIONS BEFORE ANY JOB COMMENCES. ALL SHOP DRAWINGS SHALL BE SUBMITTED TO THE SUPERINTENDENT AND MANUFACTURER SHALL NOT COMMENCE PRIOR TO THE RETURN OF UNAMENDED SHOP DRAWINGS SIGNED BY THE CONSULTANT. FIGURED DIMENSIONS SHALL TAKE PRECEDENCE OVER SCALED. THIS DRAWING SHOULD BE READ IN CONJUNCTION WITH ALL RELEVANT CONTRACT, SPECIFICATIONS AND DRAWINGS COPYRIGHT OF THIS DRAWING IS VESTED IN WARDLE										Drawing No. AR073			Revision -		
											Date August 2011	Drwn JJ	Co-Ord -	Chck -	
											FILENAME - P:\2009\0913 UNI Melb Architecture Building\Production\Sketches\2011\Office				