
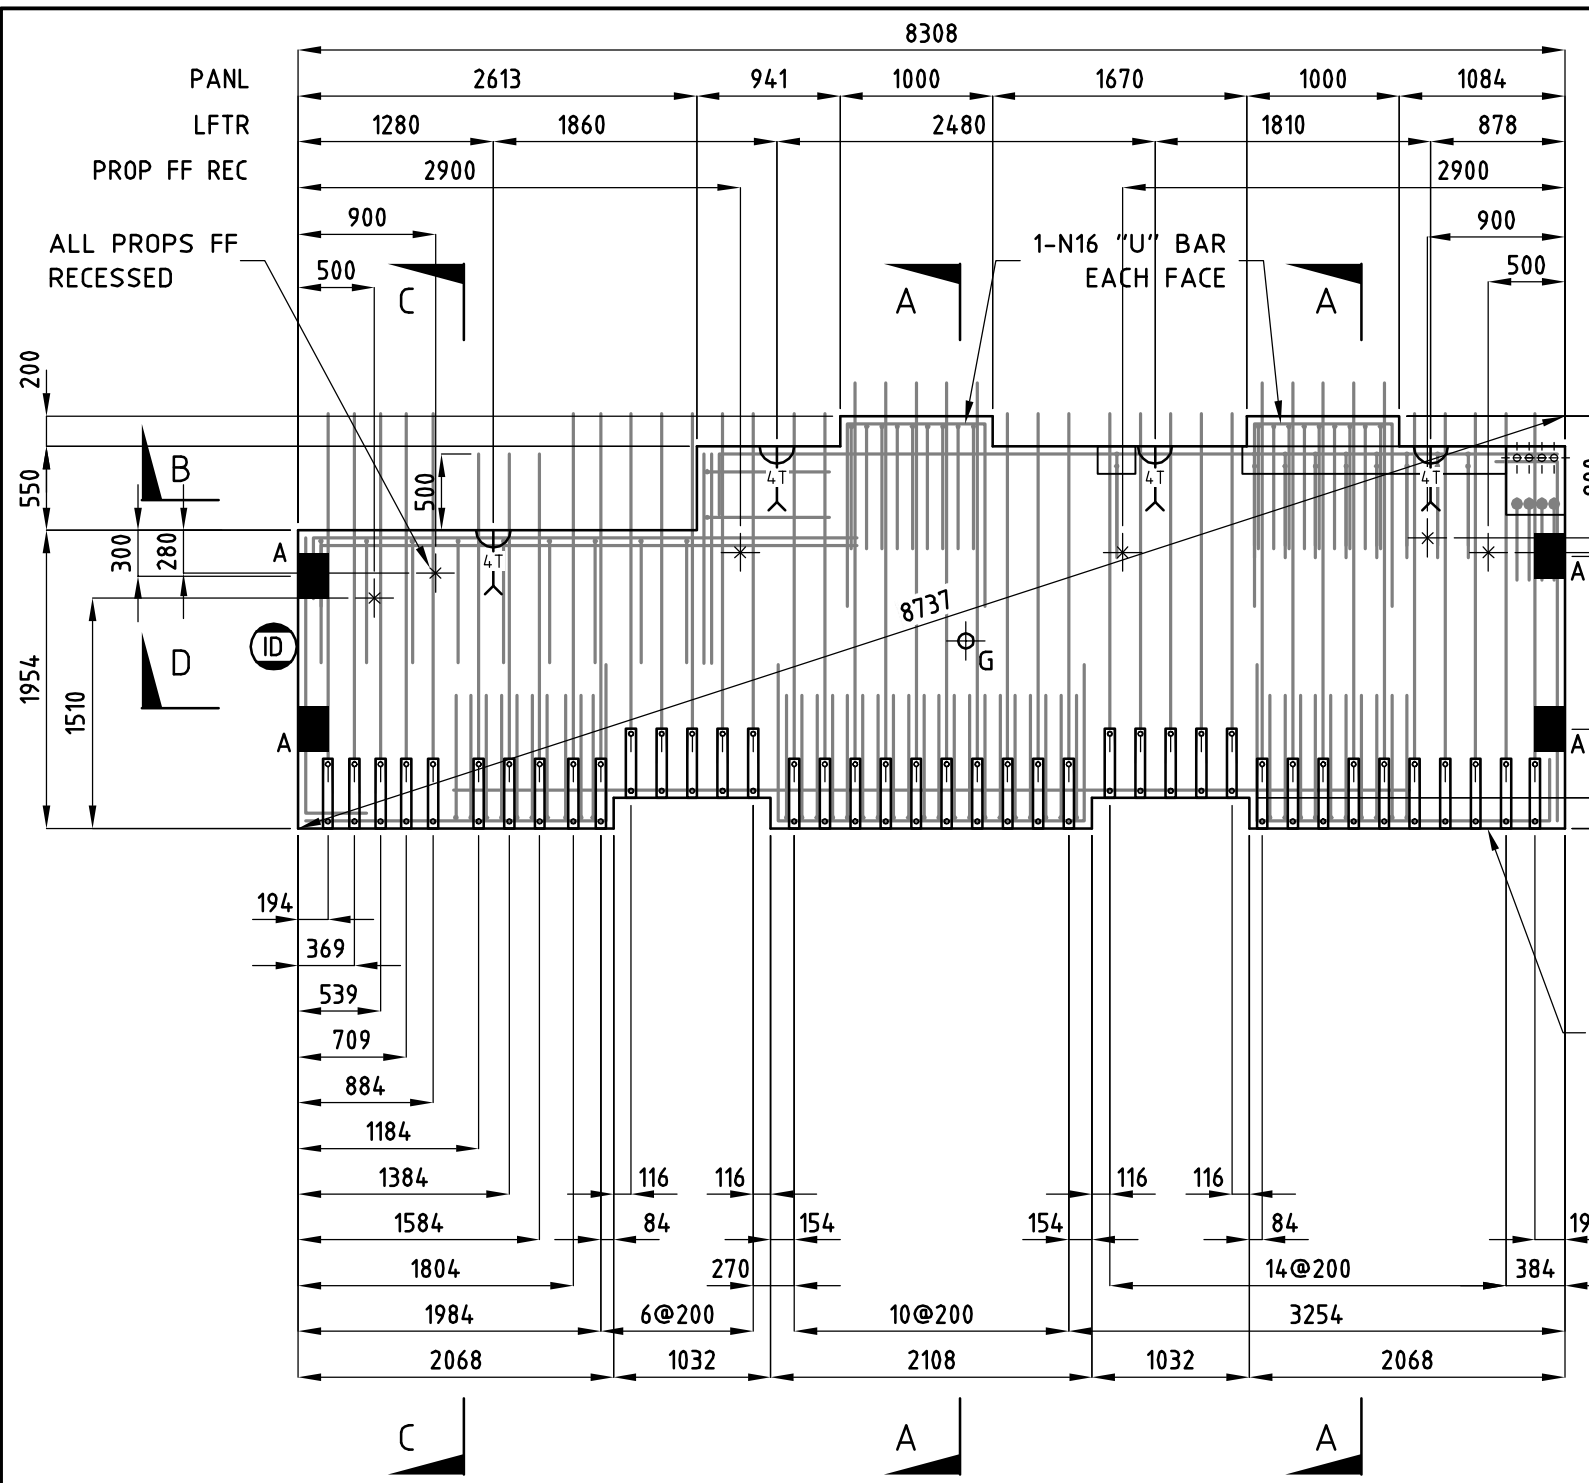
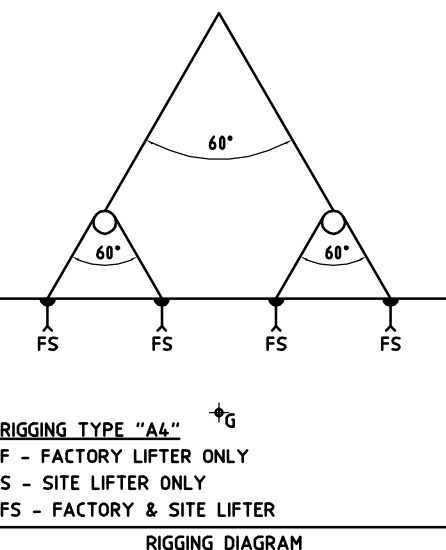
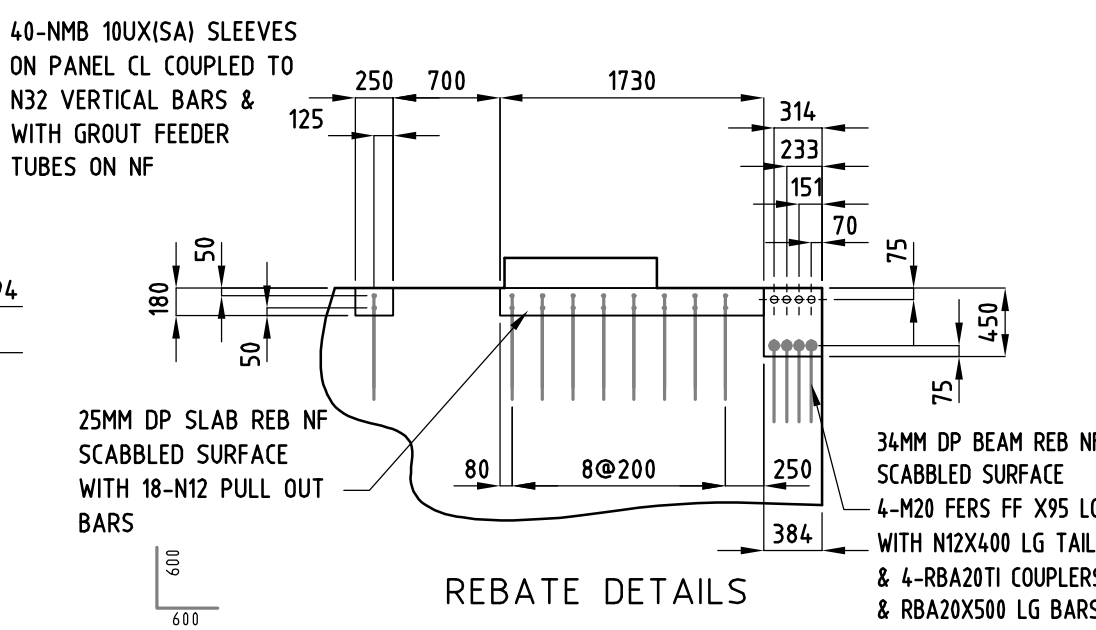


CORE 3

- PANEL IS DRAWN FLIPPED FROM ELEVATION
- FLIP TEMPLATES TO SUIT SHOP DRAWING

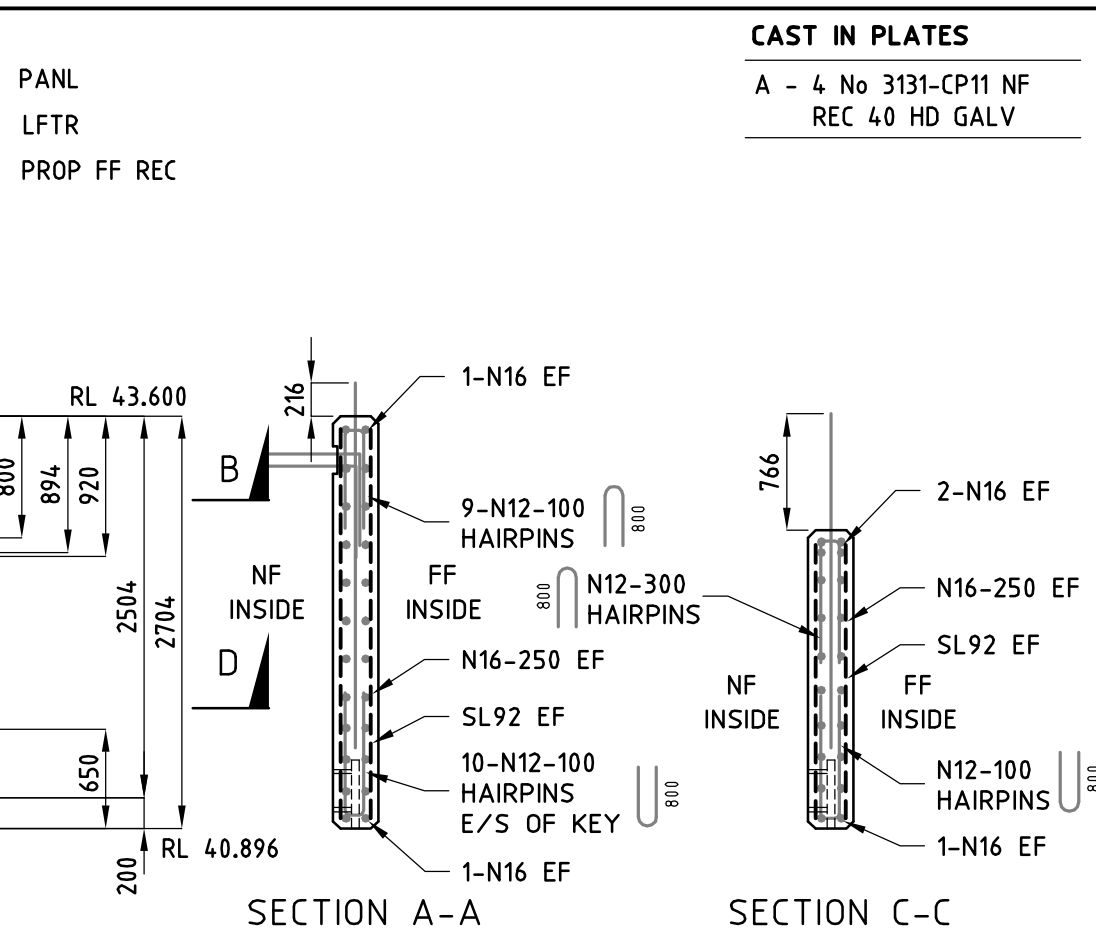

CAST IN PLATES
A - 4 No 3131-CP11 NF
REC 40 HD GALV

APPROVED FOR CONSTRUCTION

THICKNESS	200 MM
NF FINISH	TROWEL
FF FINISH	GOOD TABLE
TYPE	PANEL
VOLUME	3.86 M ³
GROSS AREA	22.46 M ²
NETT AREA	19.35 M ²
MASS	10.33 T
COG X	3928 MM
COG Y	1228 MM
ERECT LEVEL	CURRENT
GRADE AT 28 DAYS	N65
GRADE AT DELIVERY	N20
GRADE AT FACTORY	N10
CONCRETE	NORMAL
MIX	50W-50G (C)
EXTERNAL COVER	35 MM
INTERNAL COVER	35 MM
EDGE CHAMFER	12 MM
DOWEL BARS	NONE

QUALITY ASSURANCE		
CONC	SETOUT	REO

ELEVATION	C23
VIEWED	LOOKING EAST
SCALE	1:50
EXT REF	

- NOTES:**
- COG BARS 400 MM OVERLAP BARS 1000 MM UNO
 - PROVIDE 7T LIFT INSERTS (N16 TENSION BAR)
 - PANEL DOES NOT HANG PLUMB
 - PANEL IS DRAWN FLIPPED FROM ELEVATION
 - REV E - LIFTERS REVISED
 - RIGGING TO BE APPROVED BY ERECTION ENGINEER

JOB UNIVERSITY OF MELBOURNE, FACULTY OF ARCHITECTURE			
DRAWN: 4 JUL 13 NR		REVISED: 21 JUL 13 GSB	
ADVANCED PRECAST (AUST) P/L TELEPHONE 9706 5111 FAX 9706 4551	JOB NO 3131	PANEL NO 1B2044	REV E