





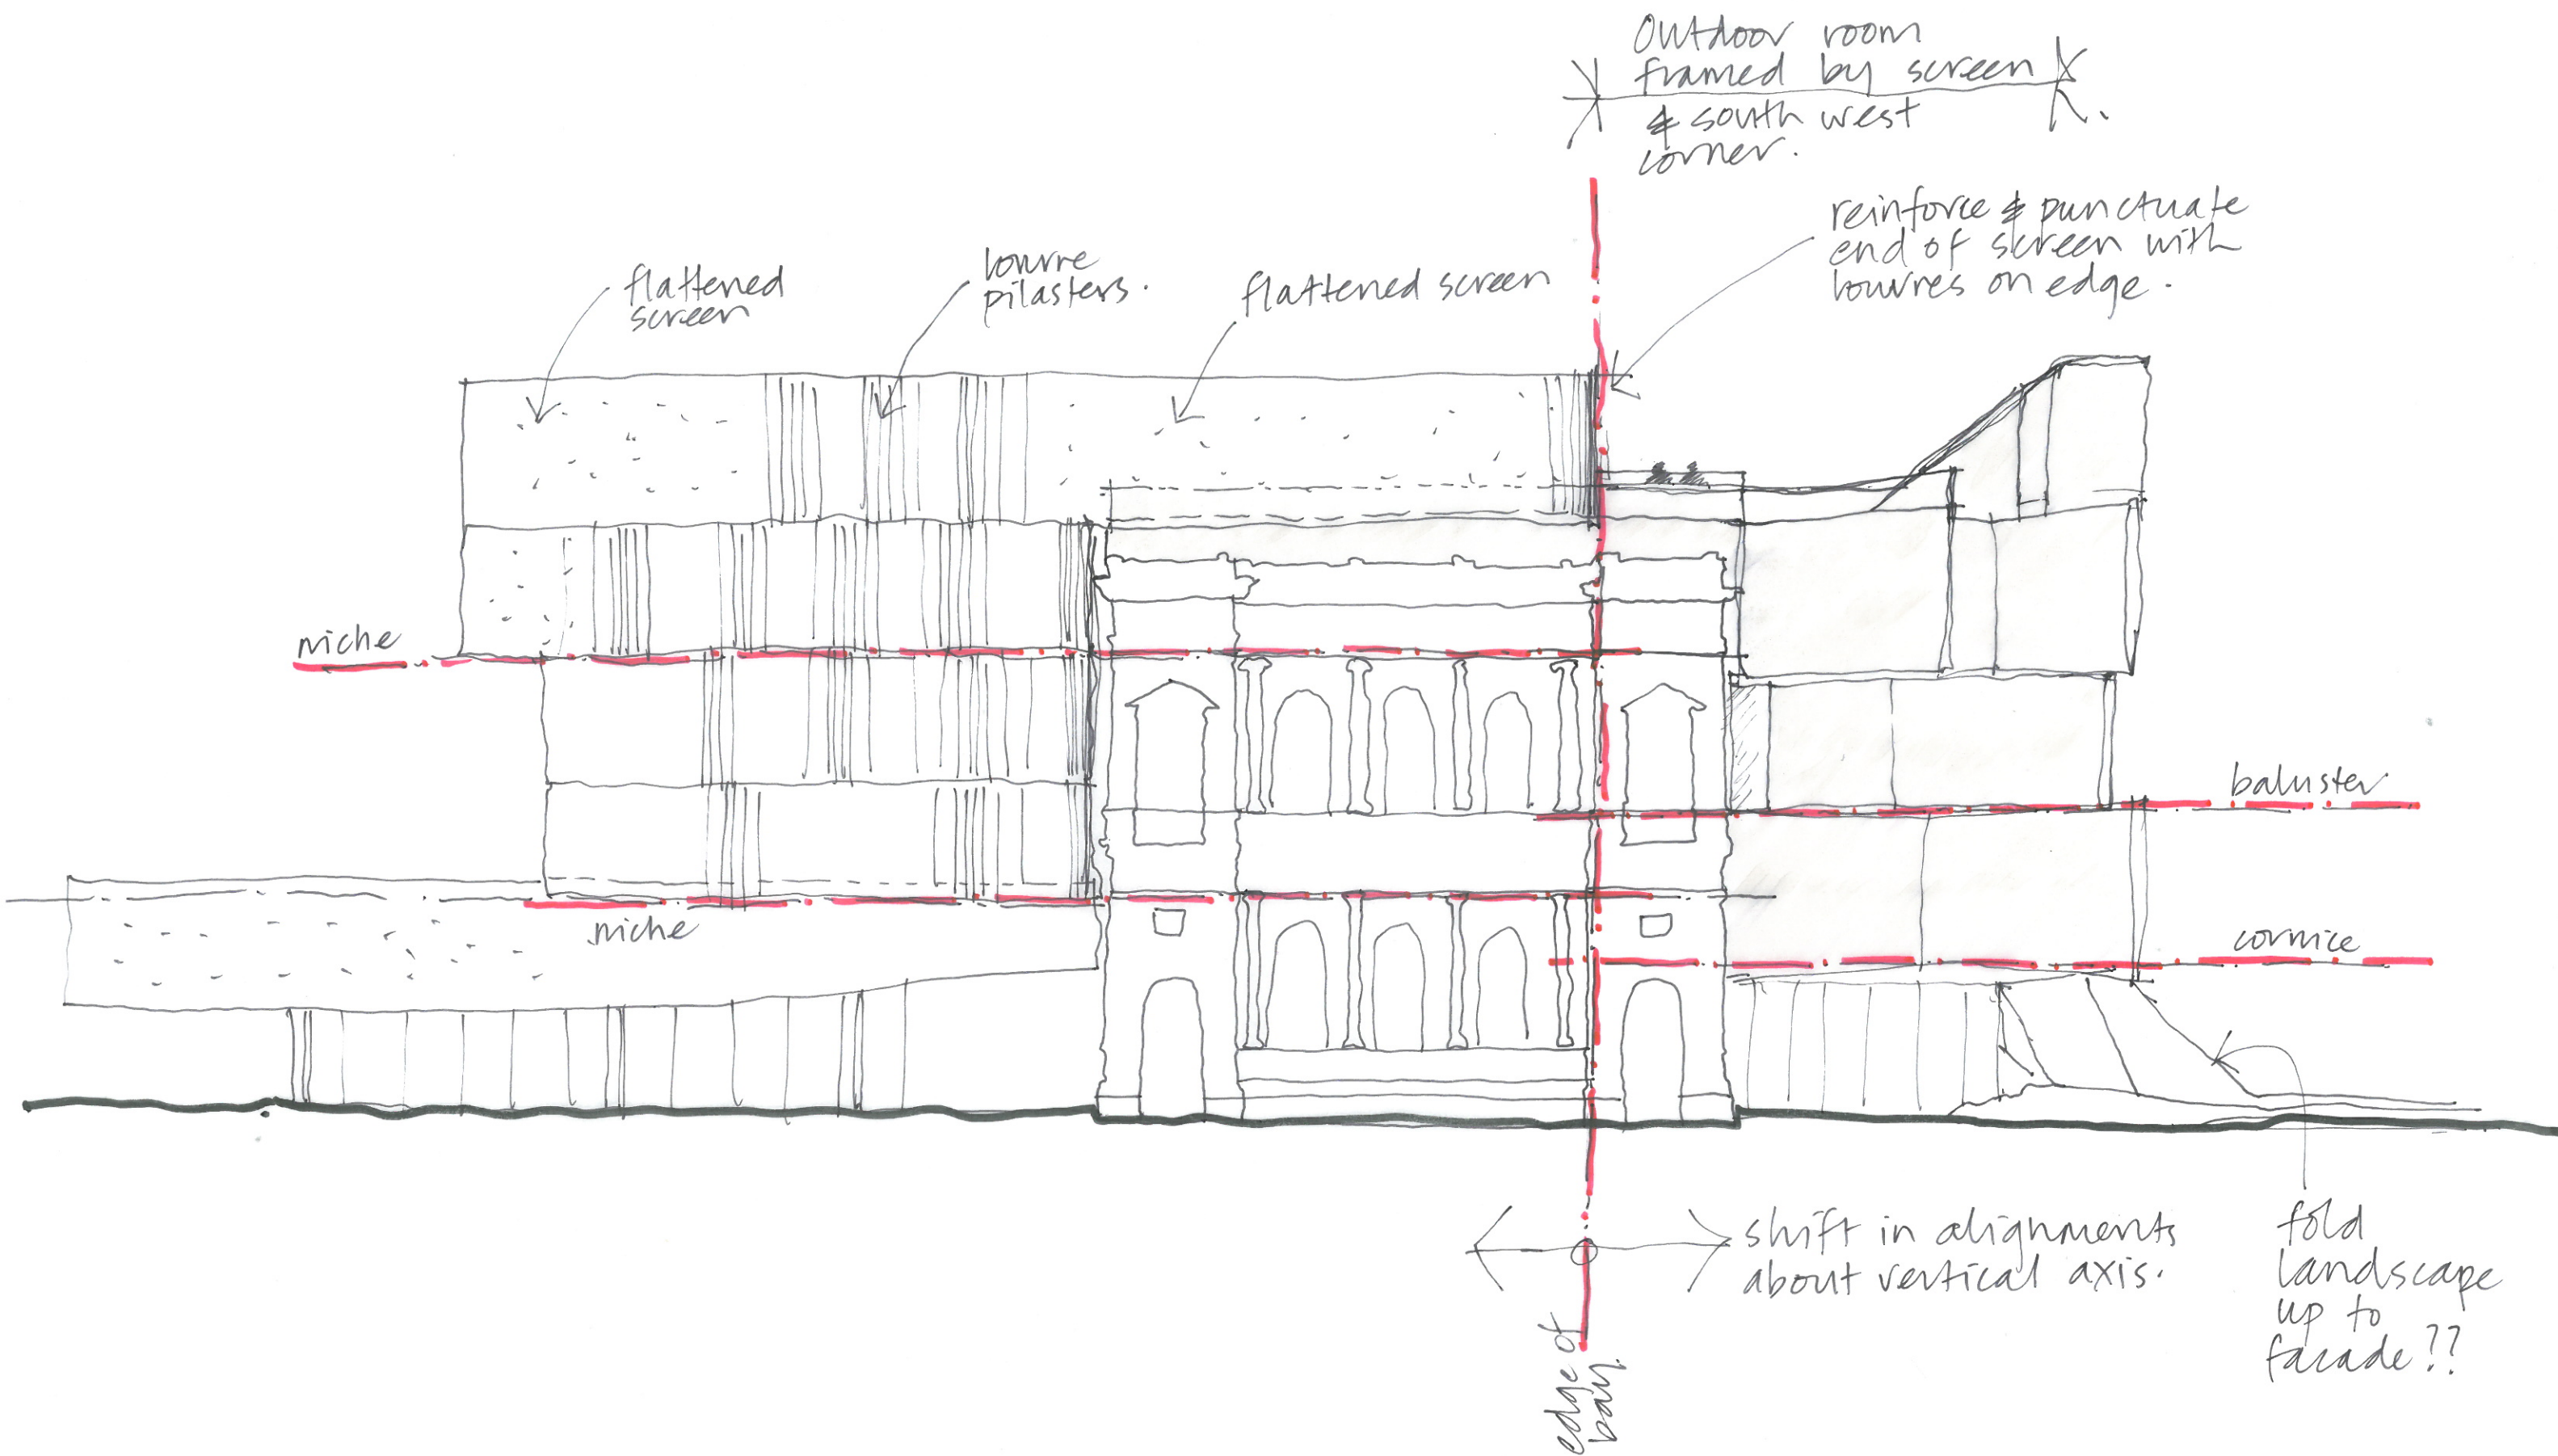

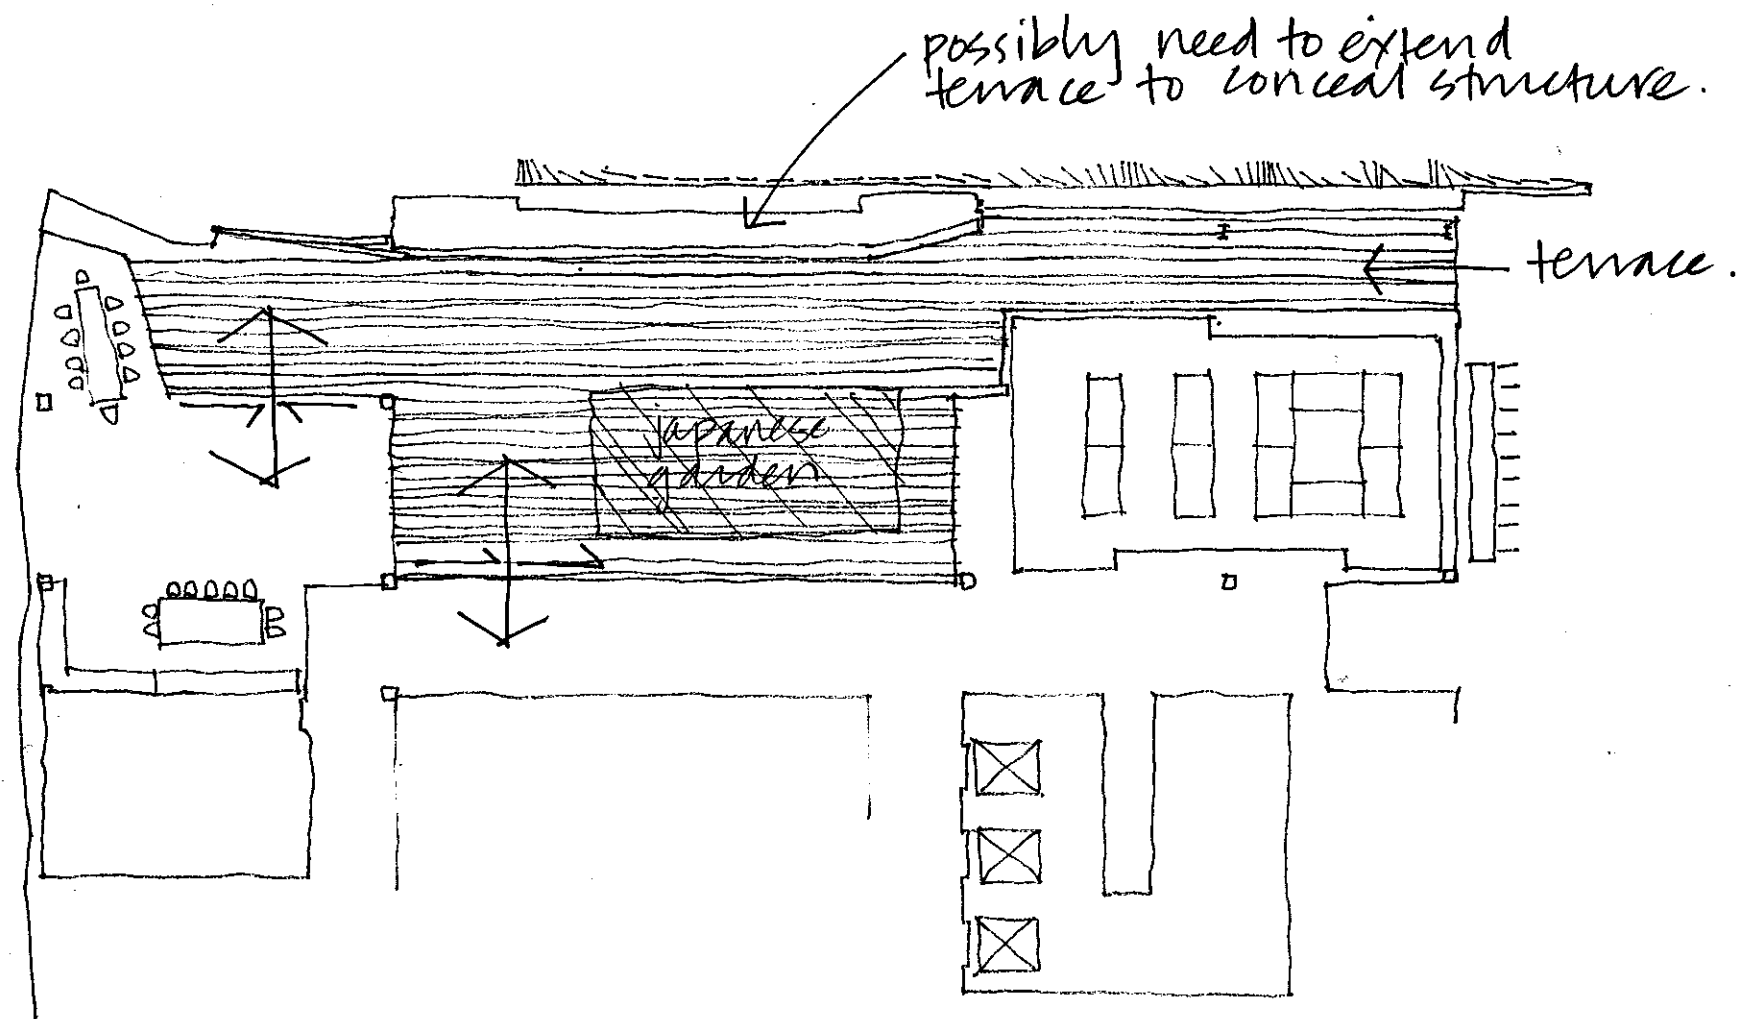

ROOF TERRACE PLAN

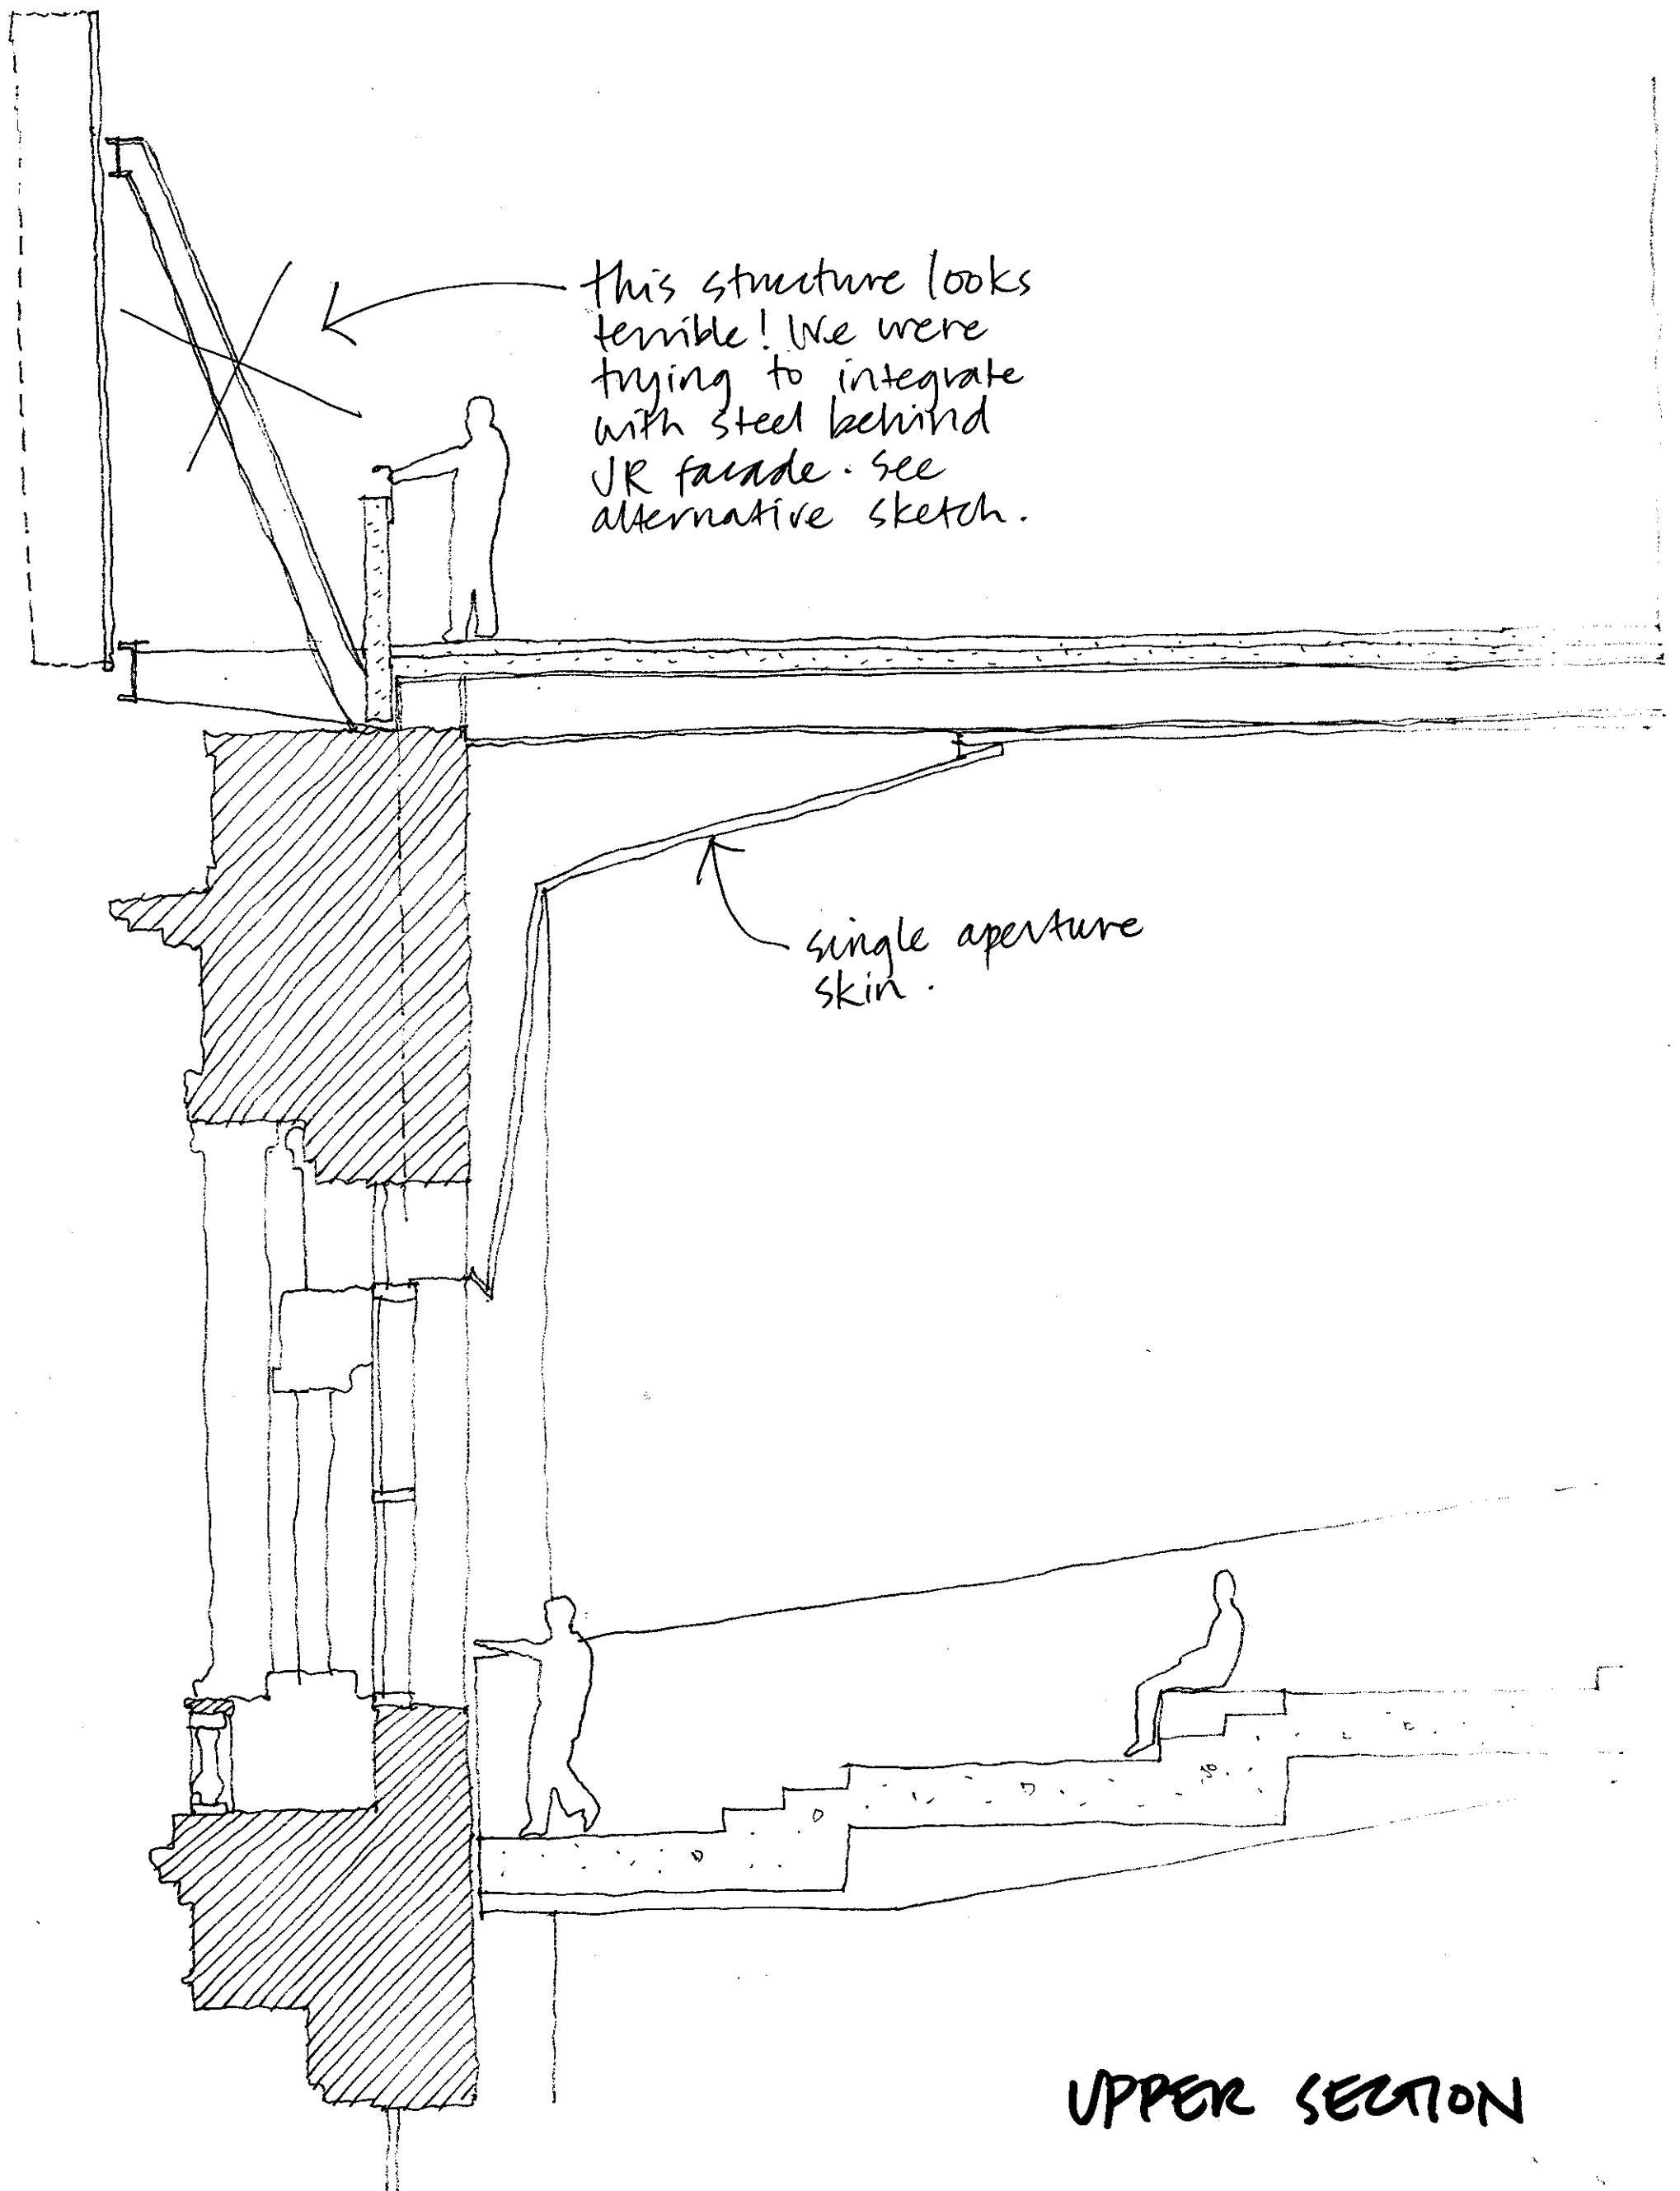

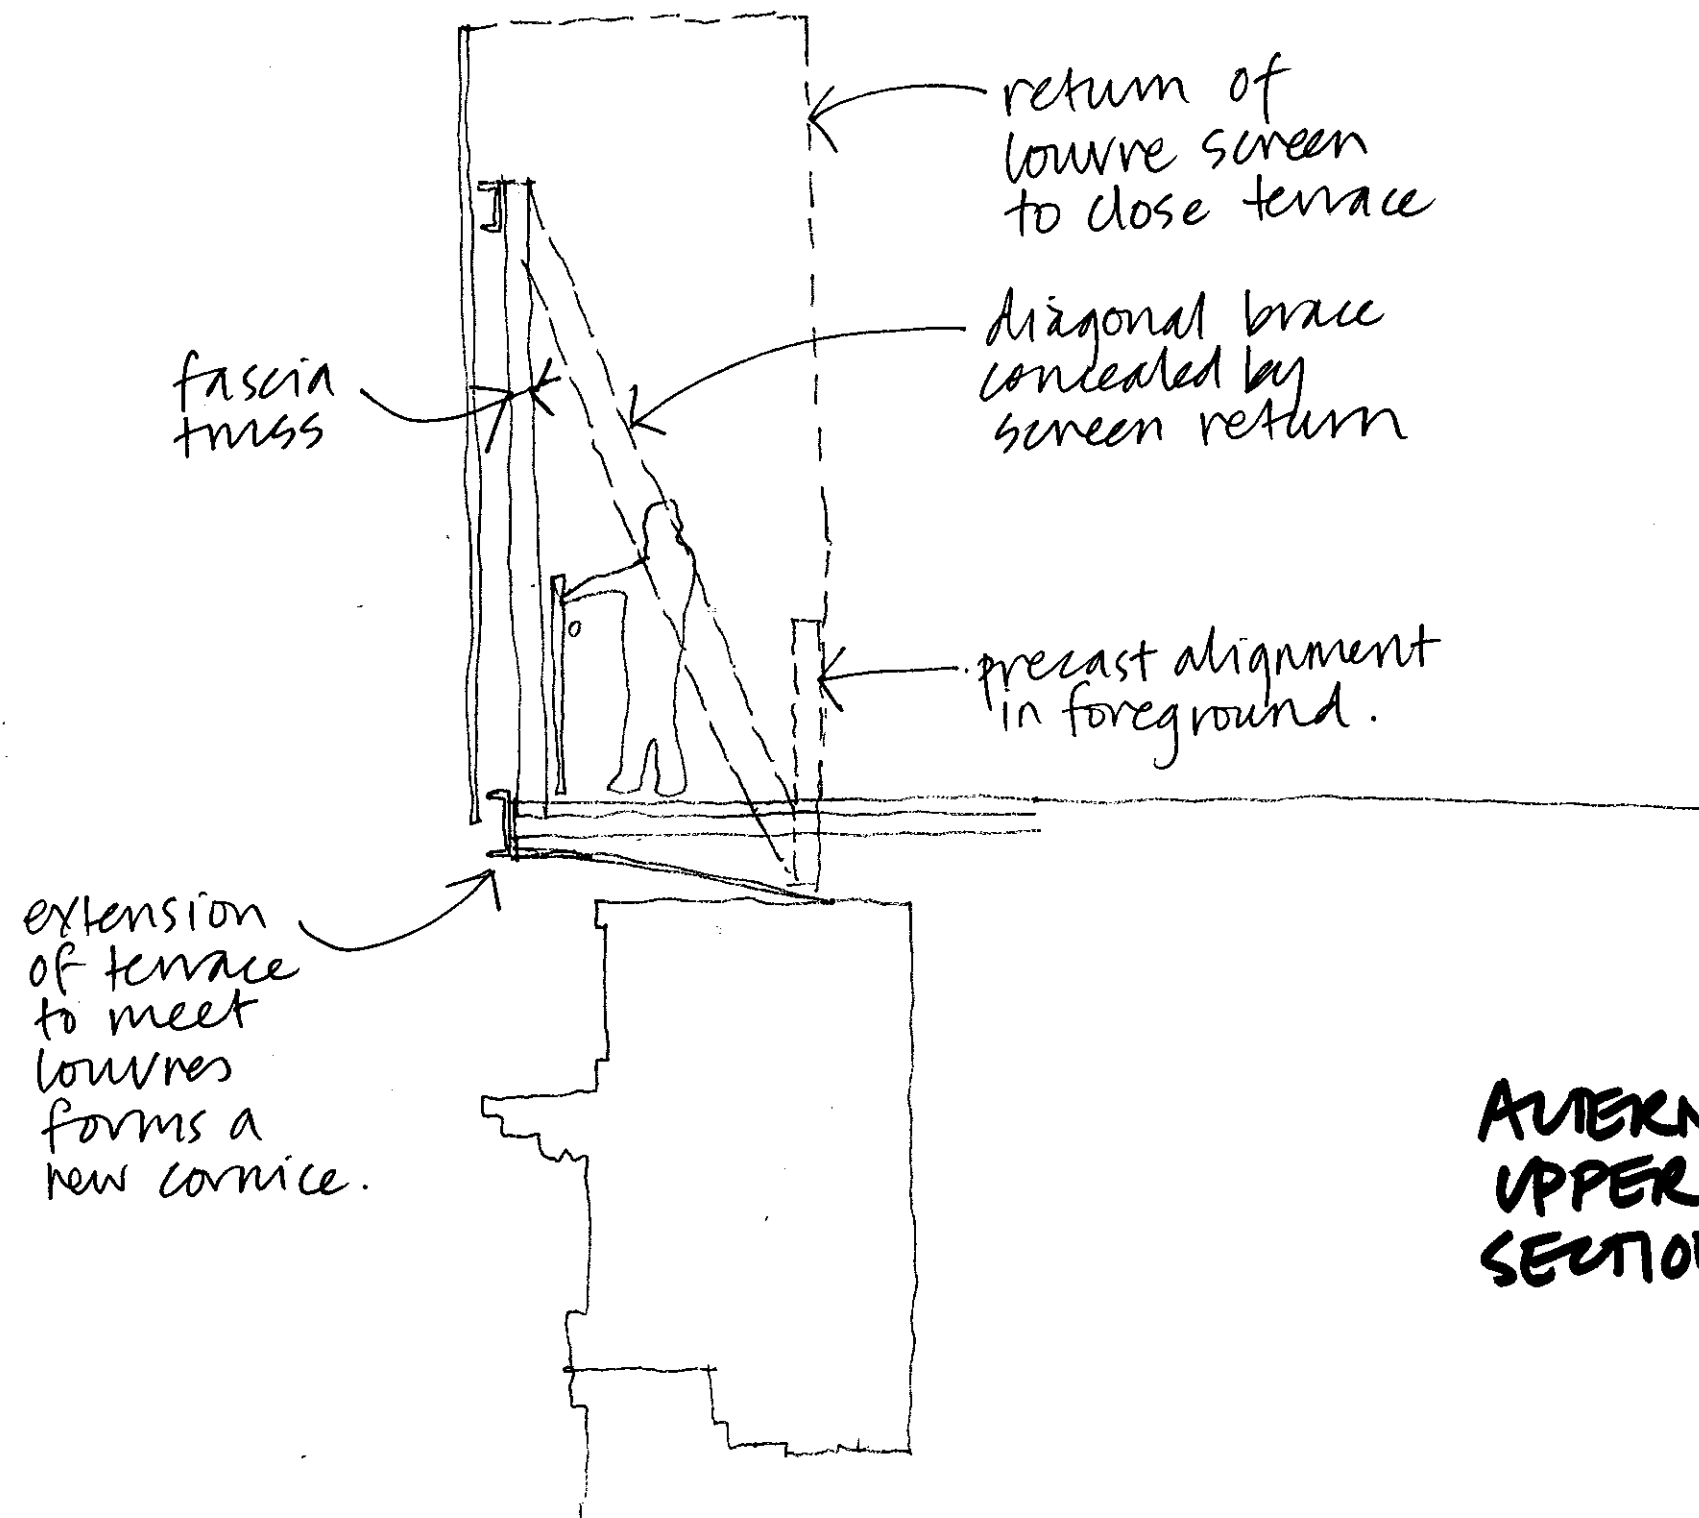


extension of terrace to meet louvres forms a new cornice.

return of louvre screen to close terrace


diagonal brace concealed by screen return

precast alignment in foreground.


ALTERNATIVE
UPPER
SECTION.

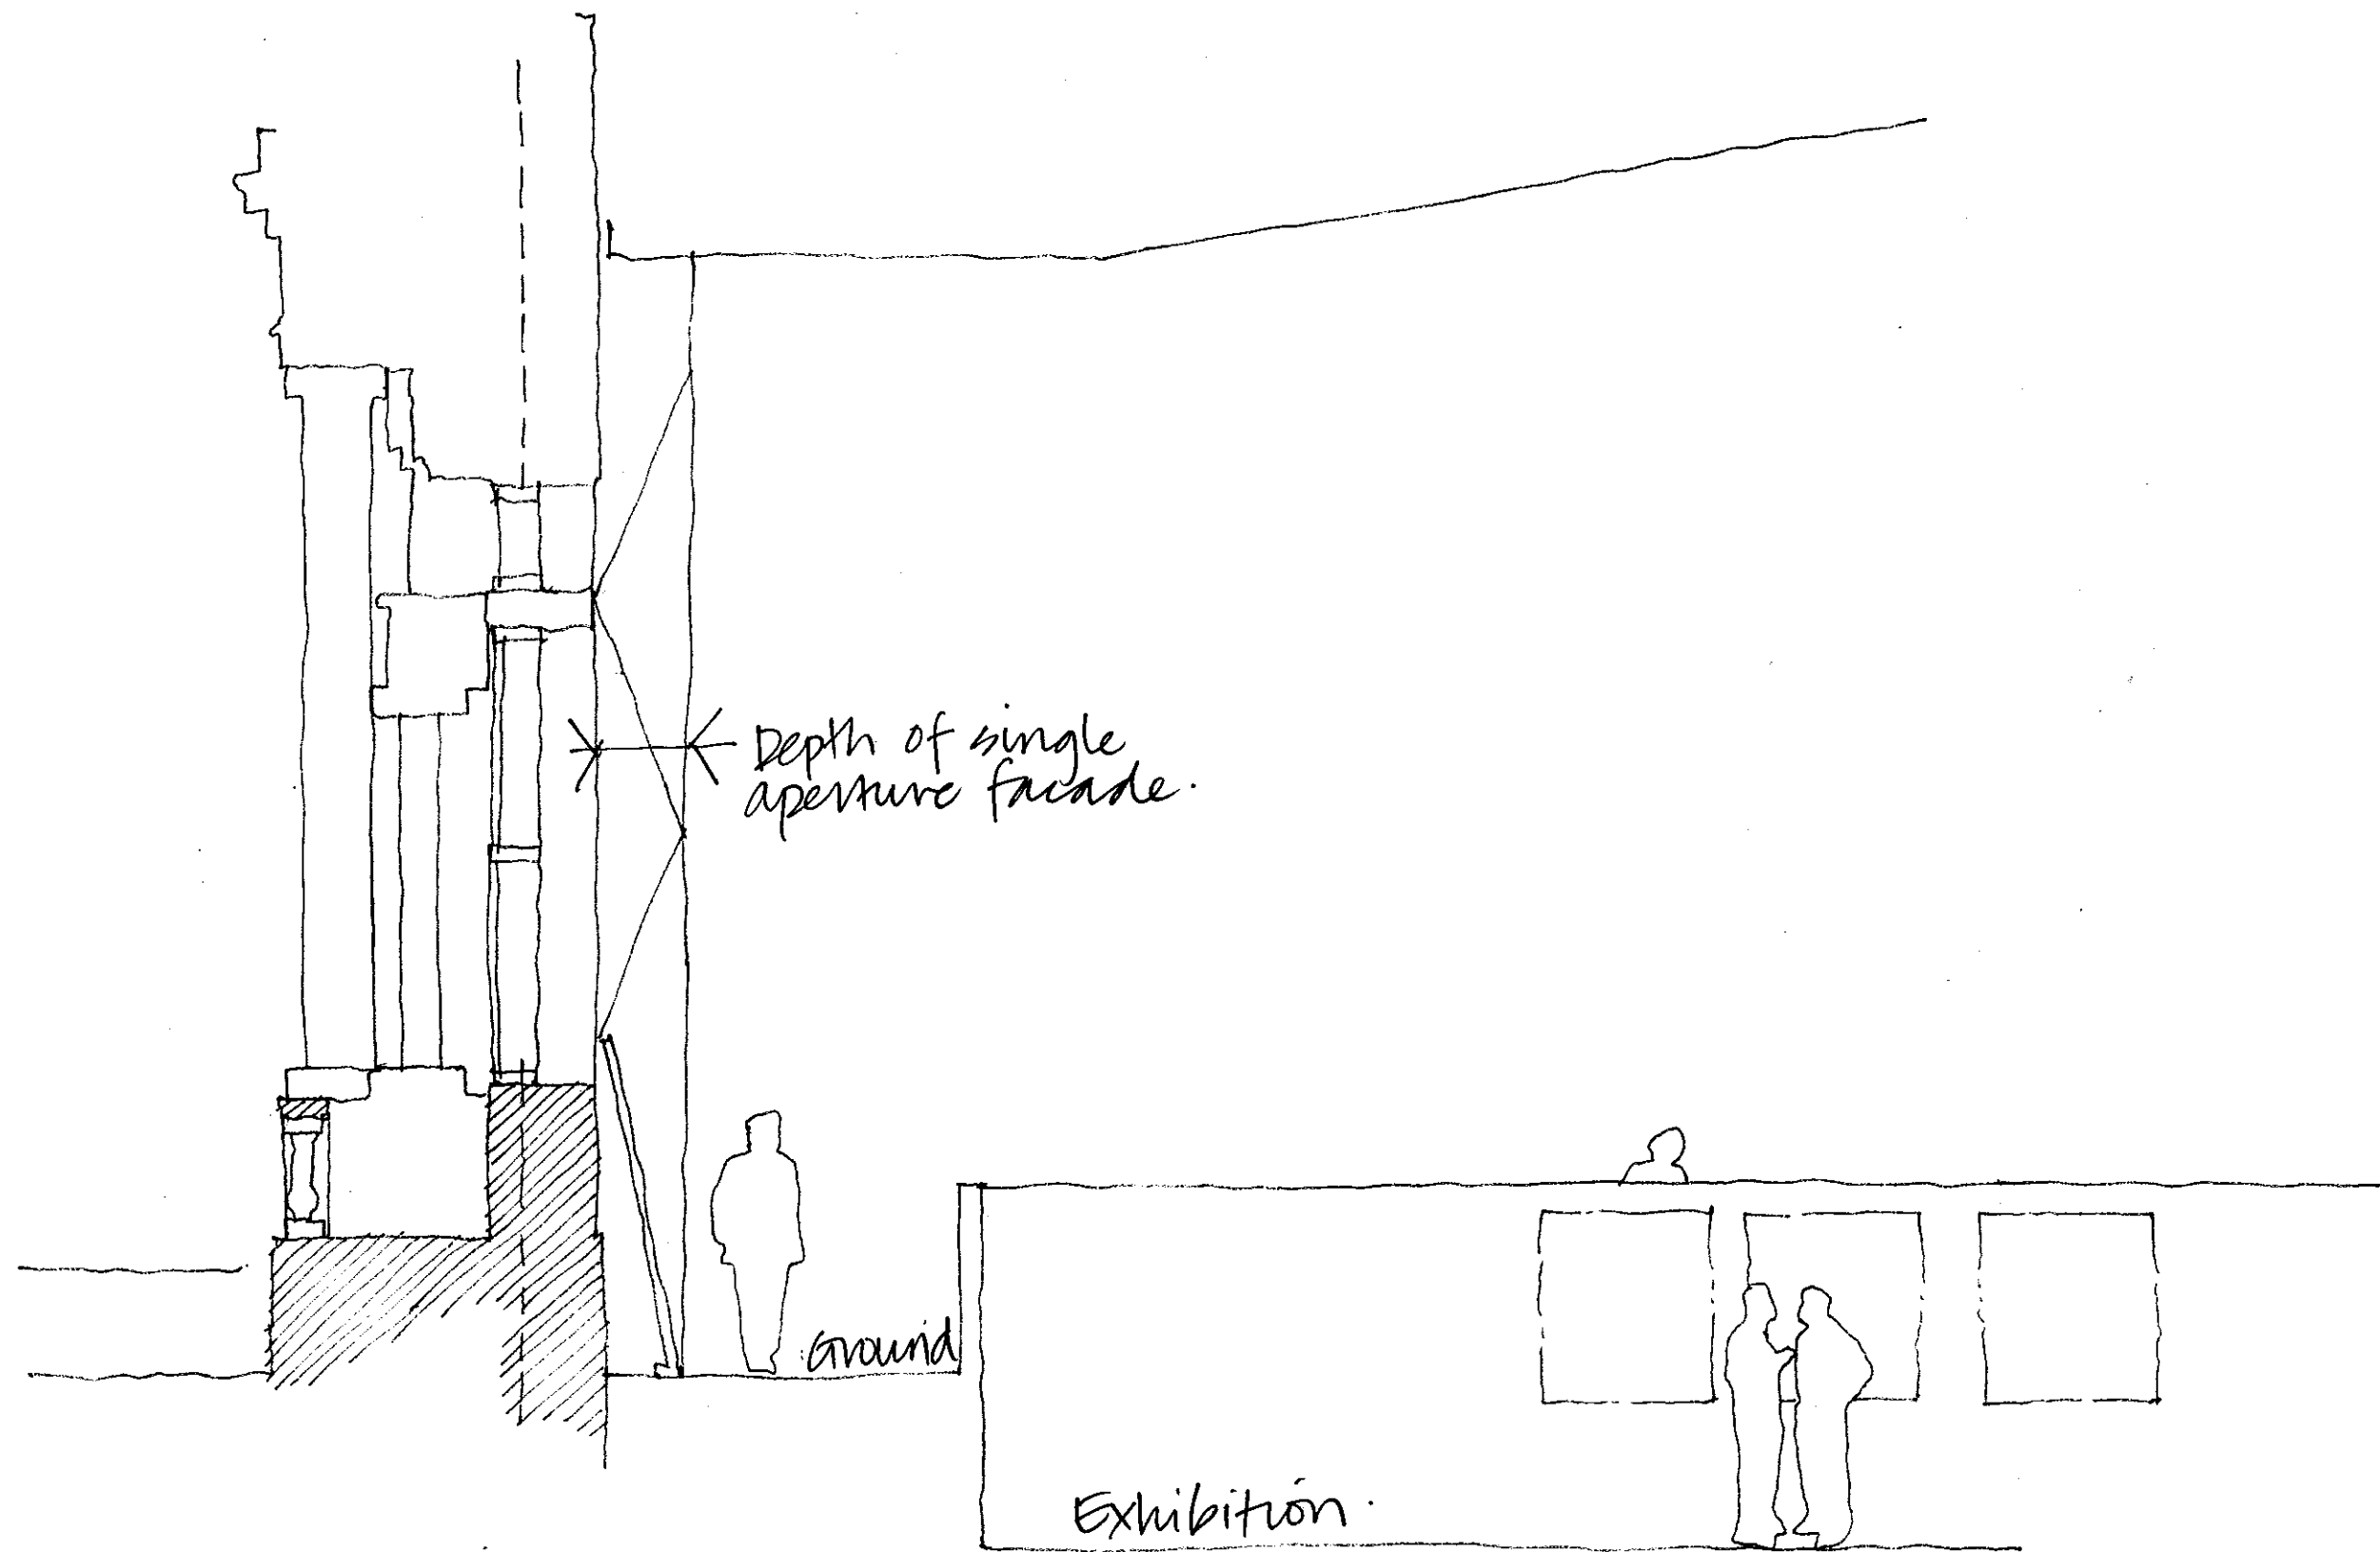

LOWER SECTION

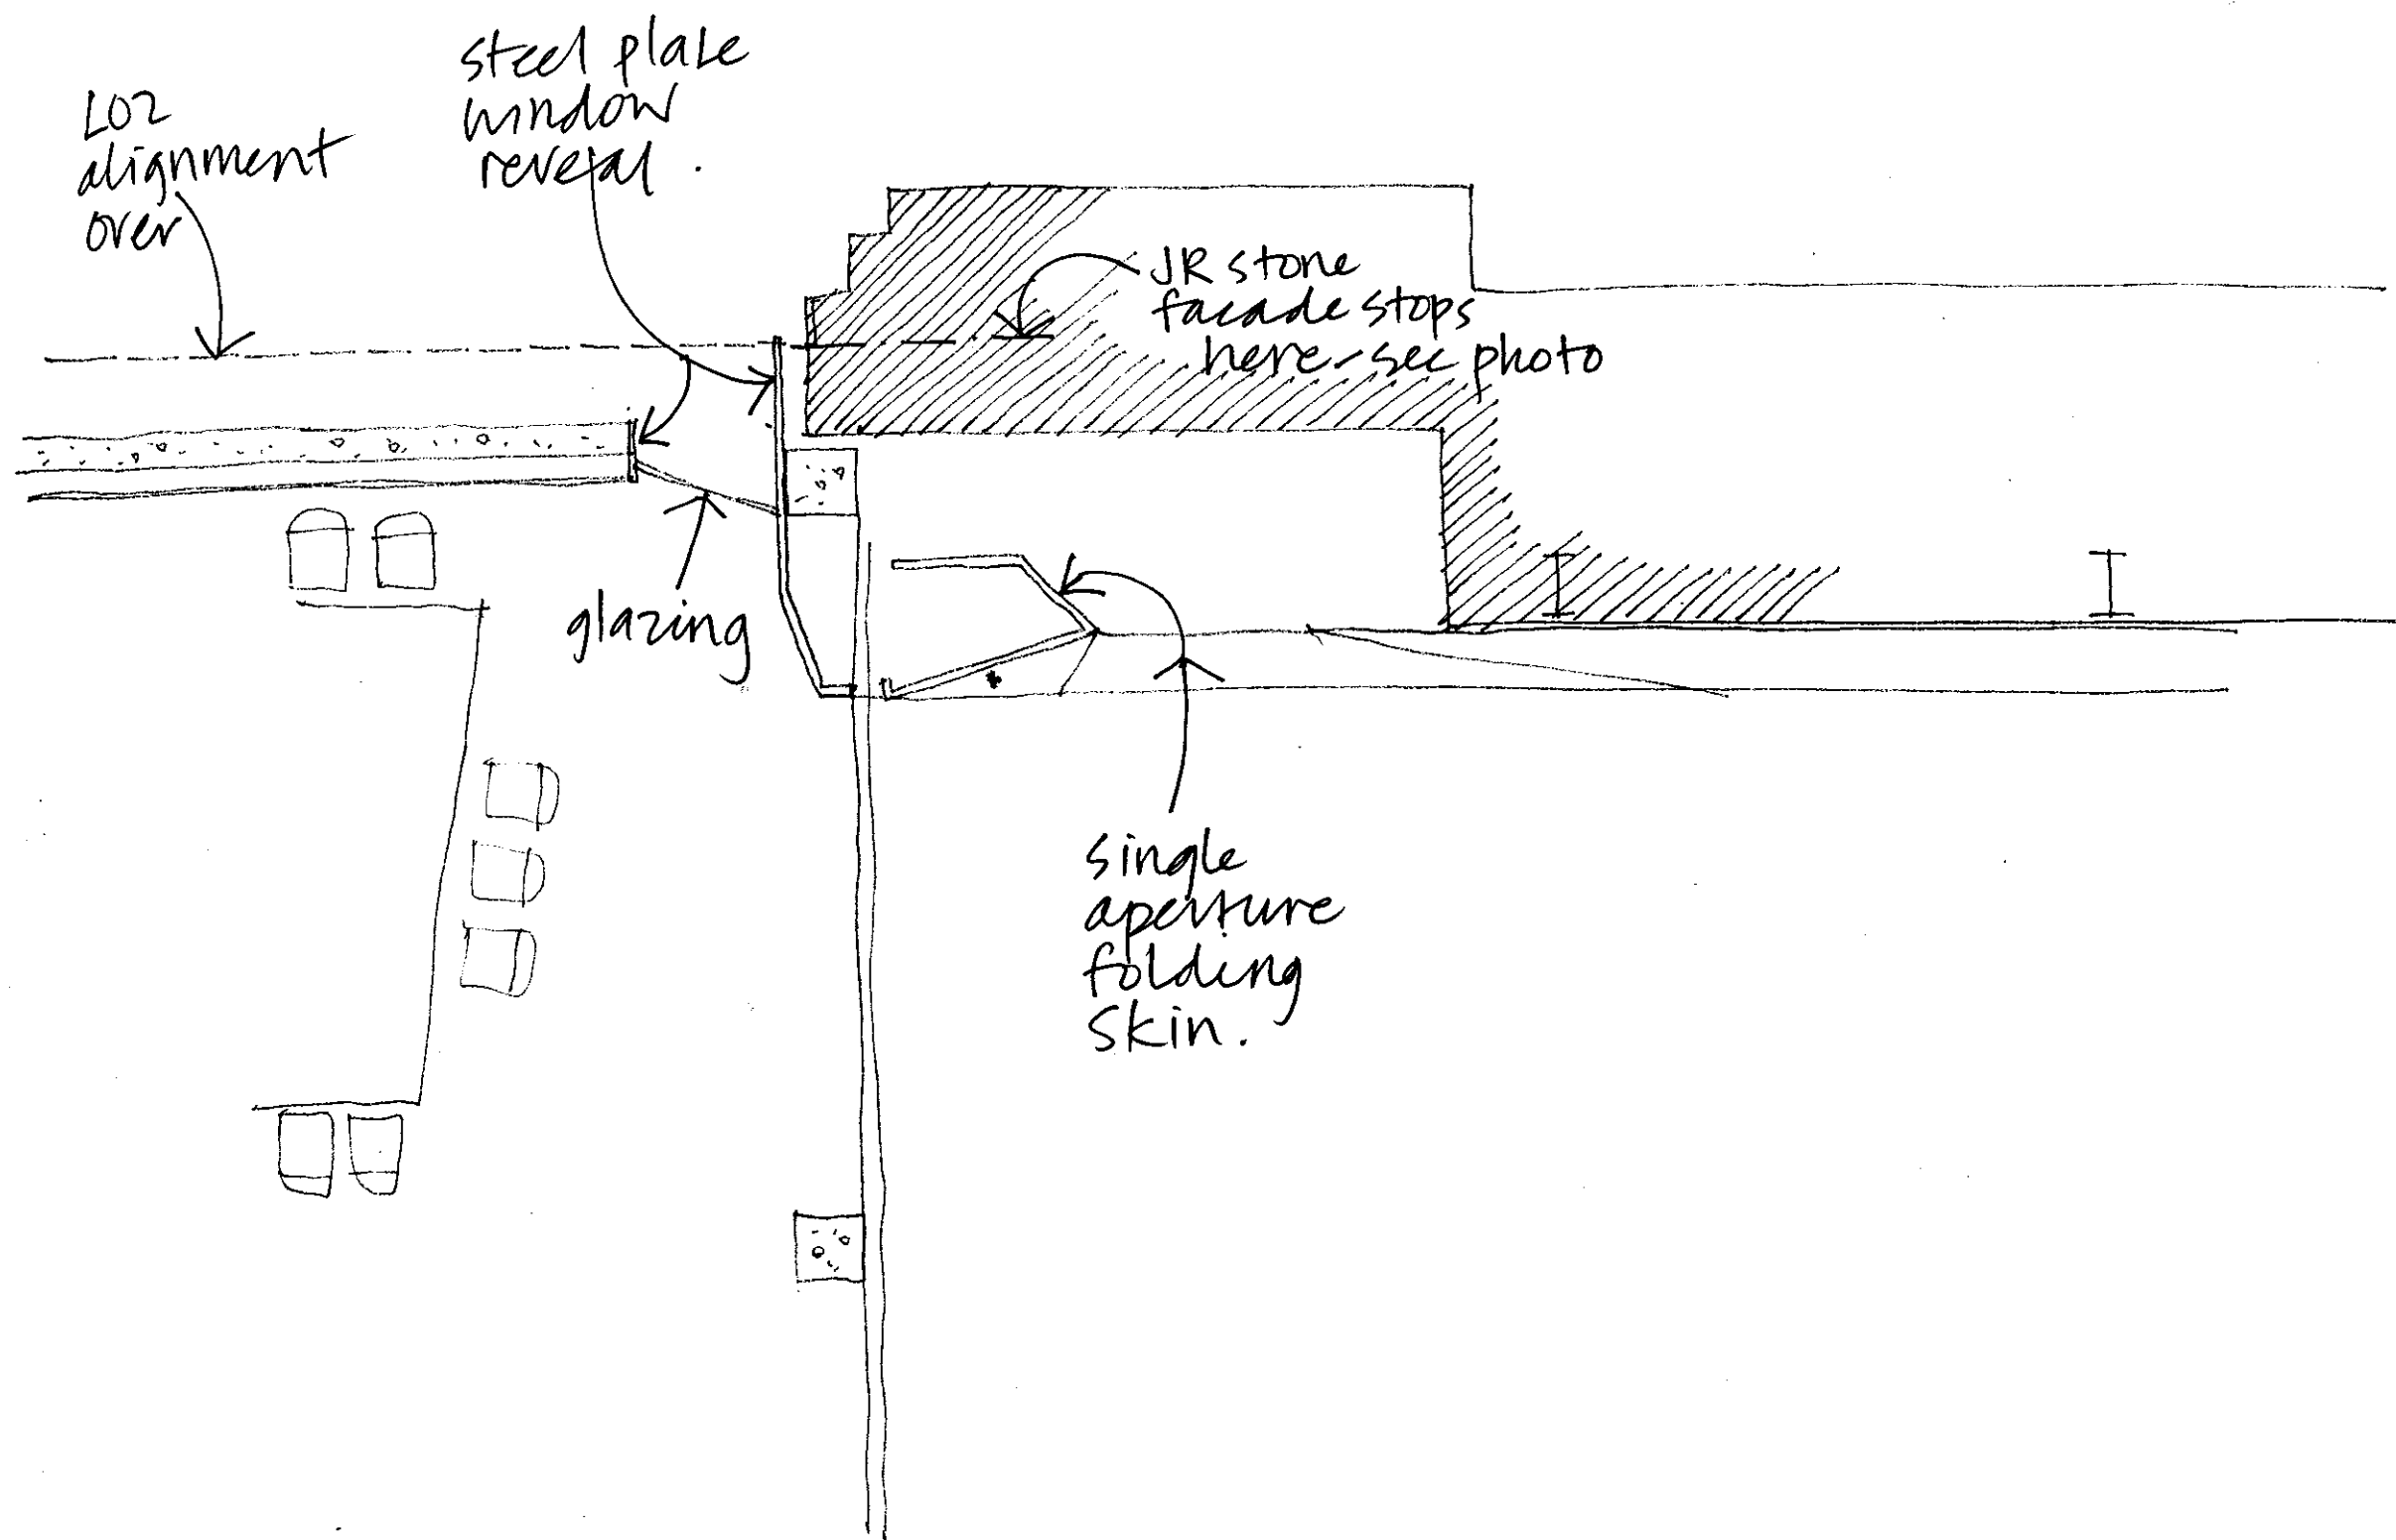

LOI PUAN

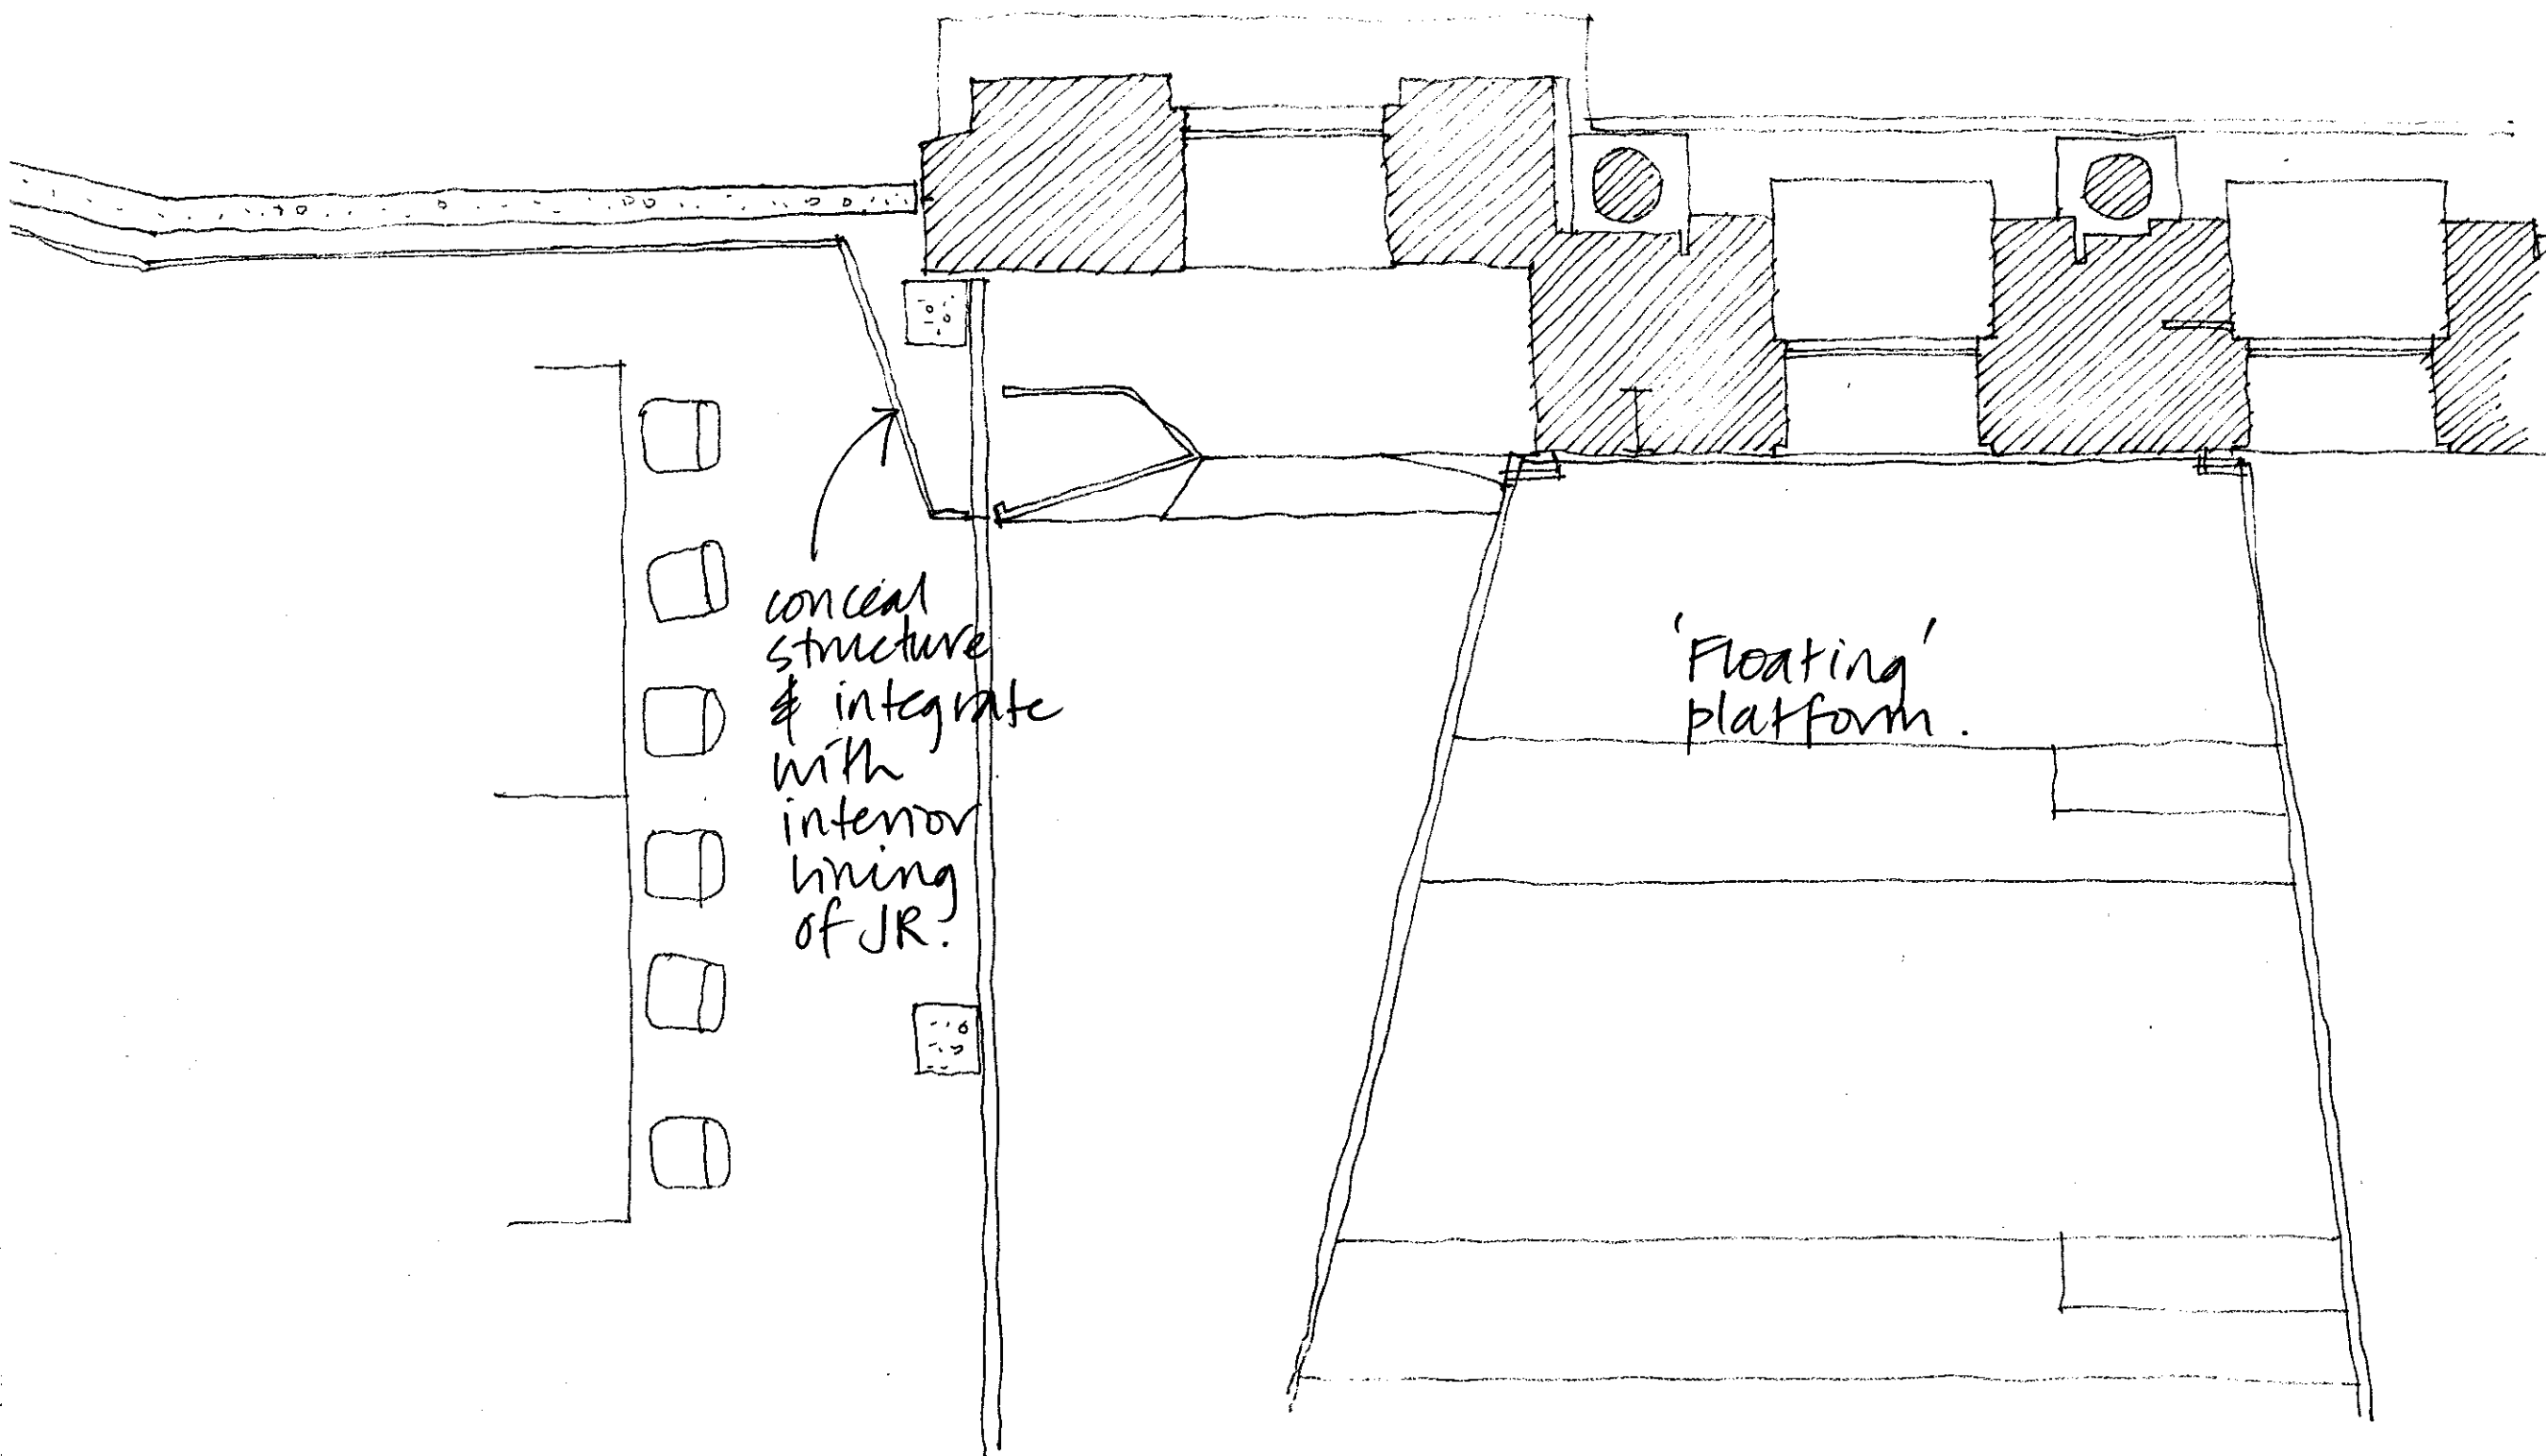



LO2 PLAN

← Not original


HELP
PHONE

Faculty of Architecture, Building & Planning
Old Commerce (GAMUT)
Baldwin Spencer
Architecture School of Design Student Centre
Environments Student Centre
Victorian EcoInnovation Lab




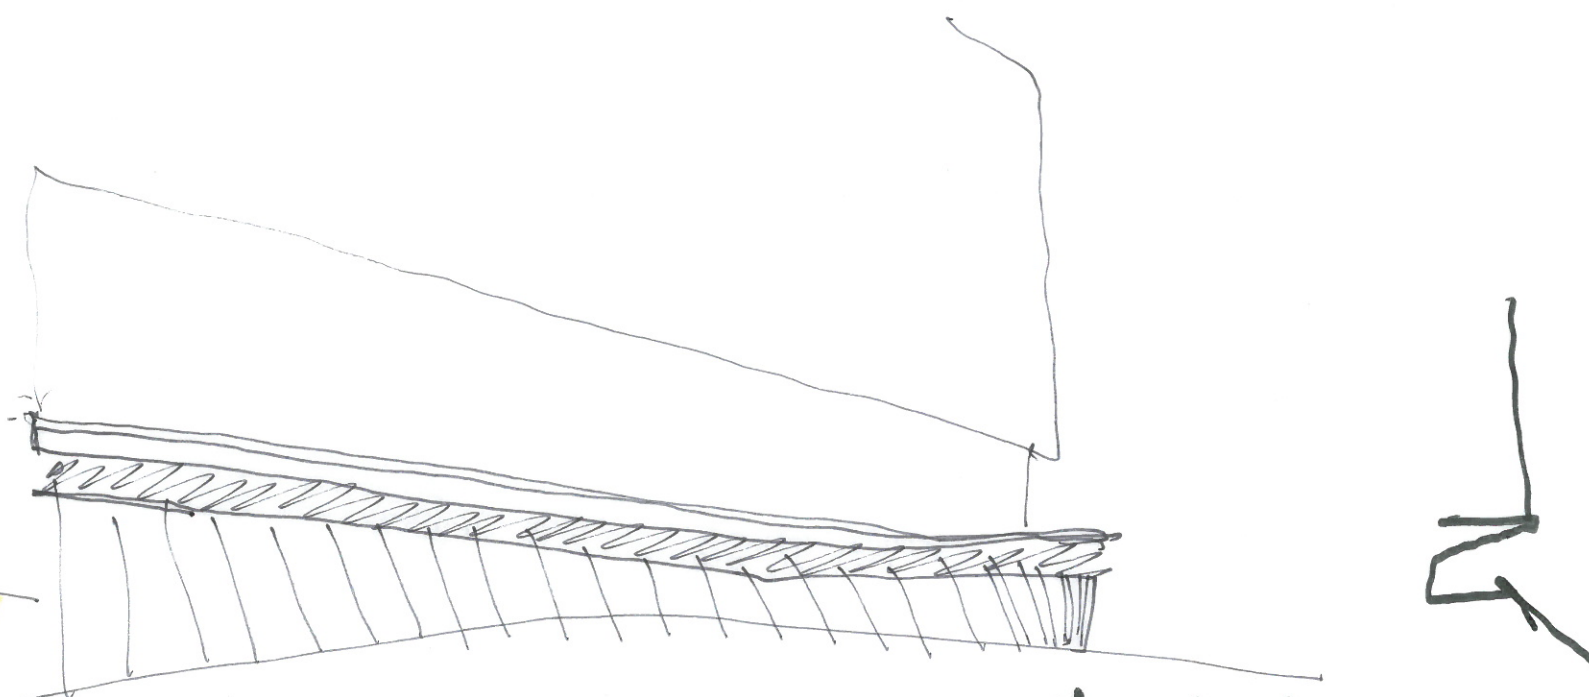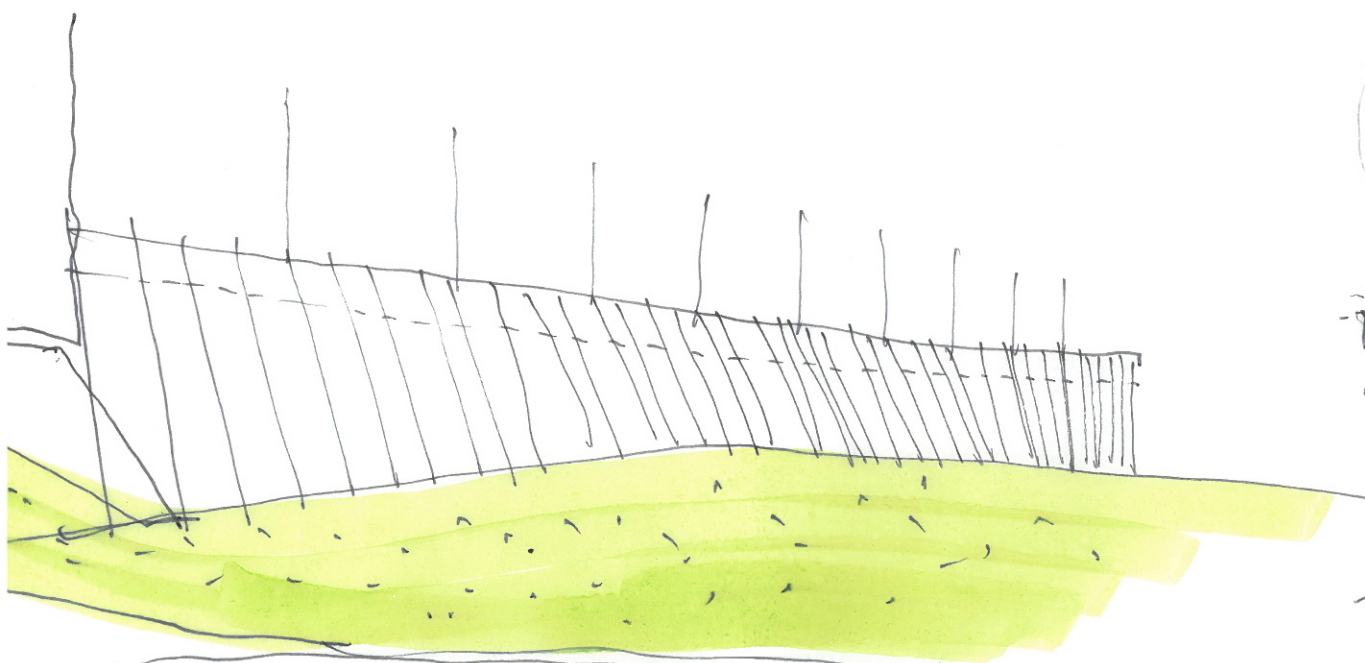

shadowline.

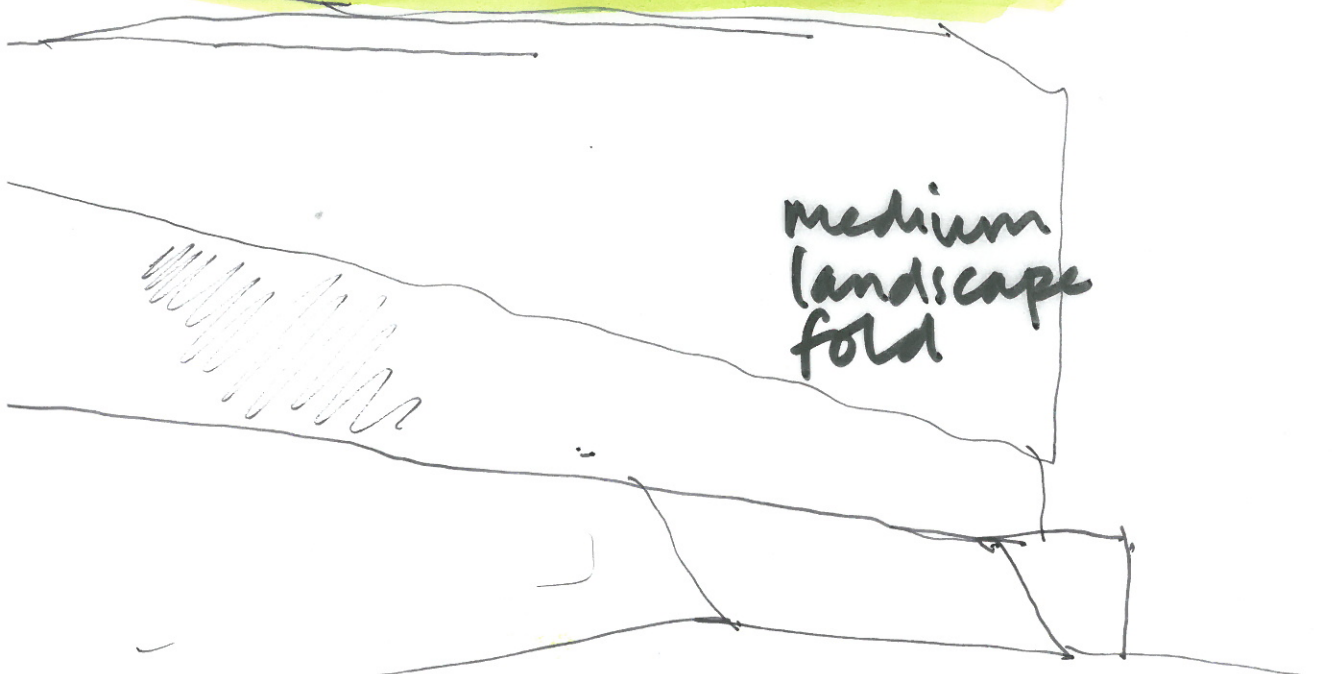


medium
landscape
fold

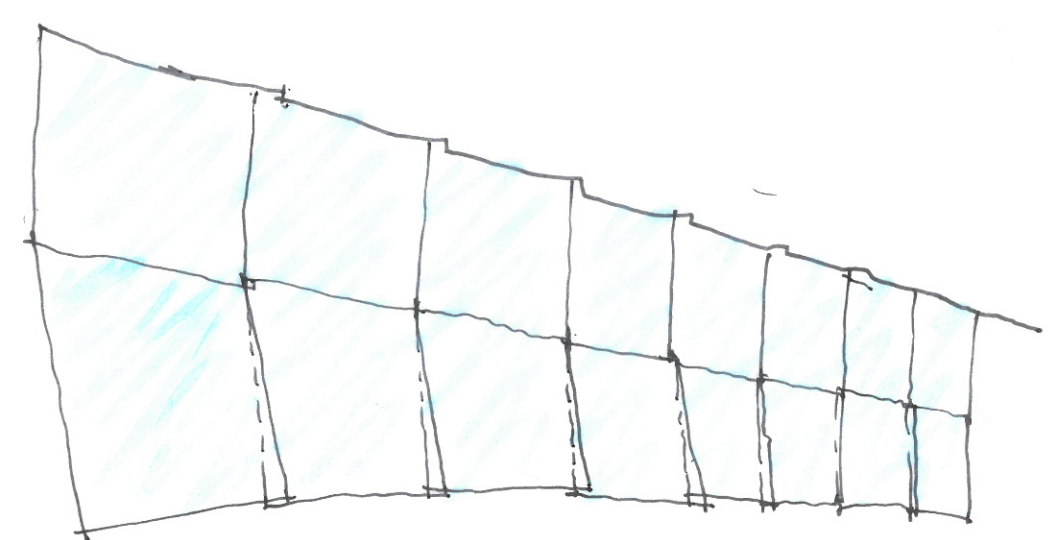


6 metre
glass shingles.


large folds.

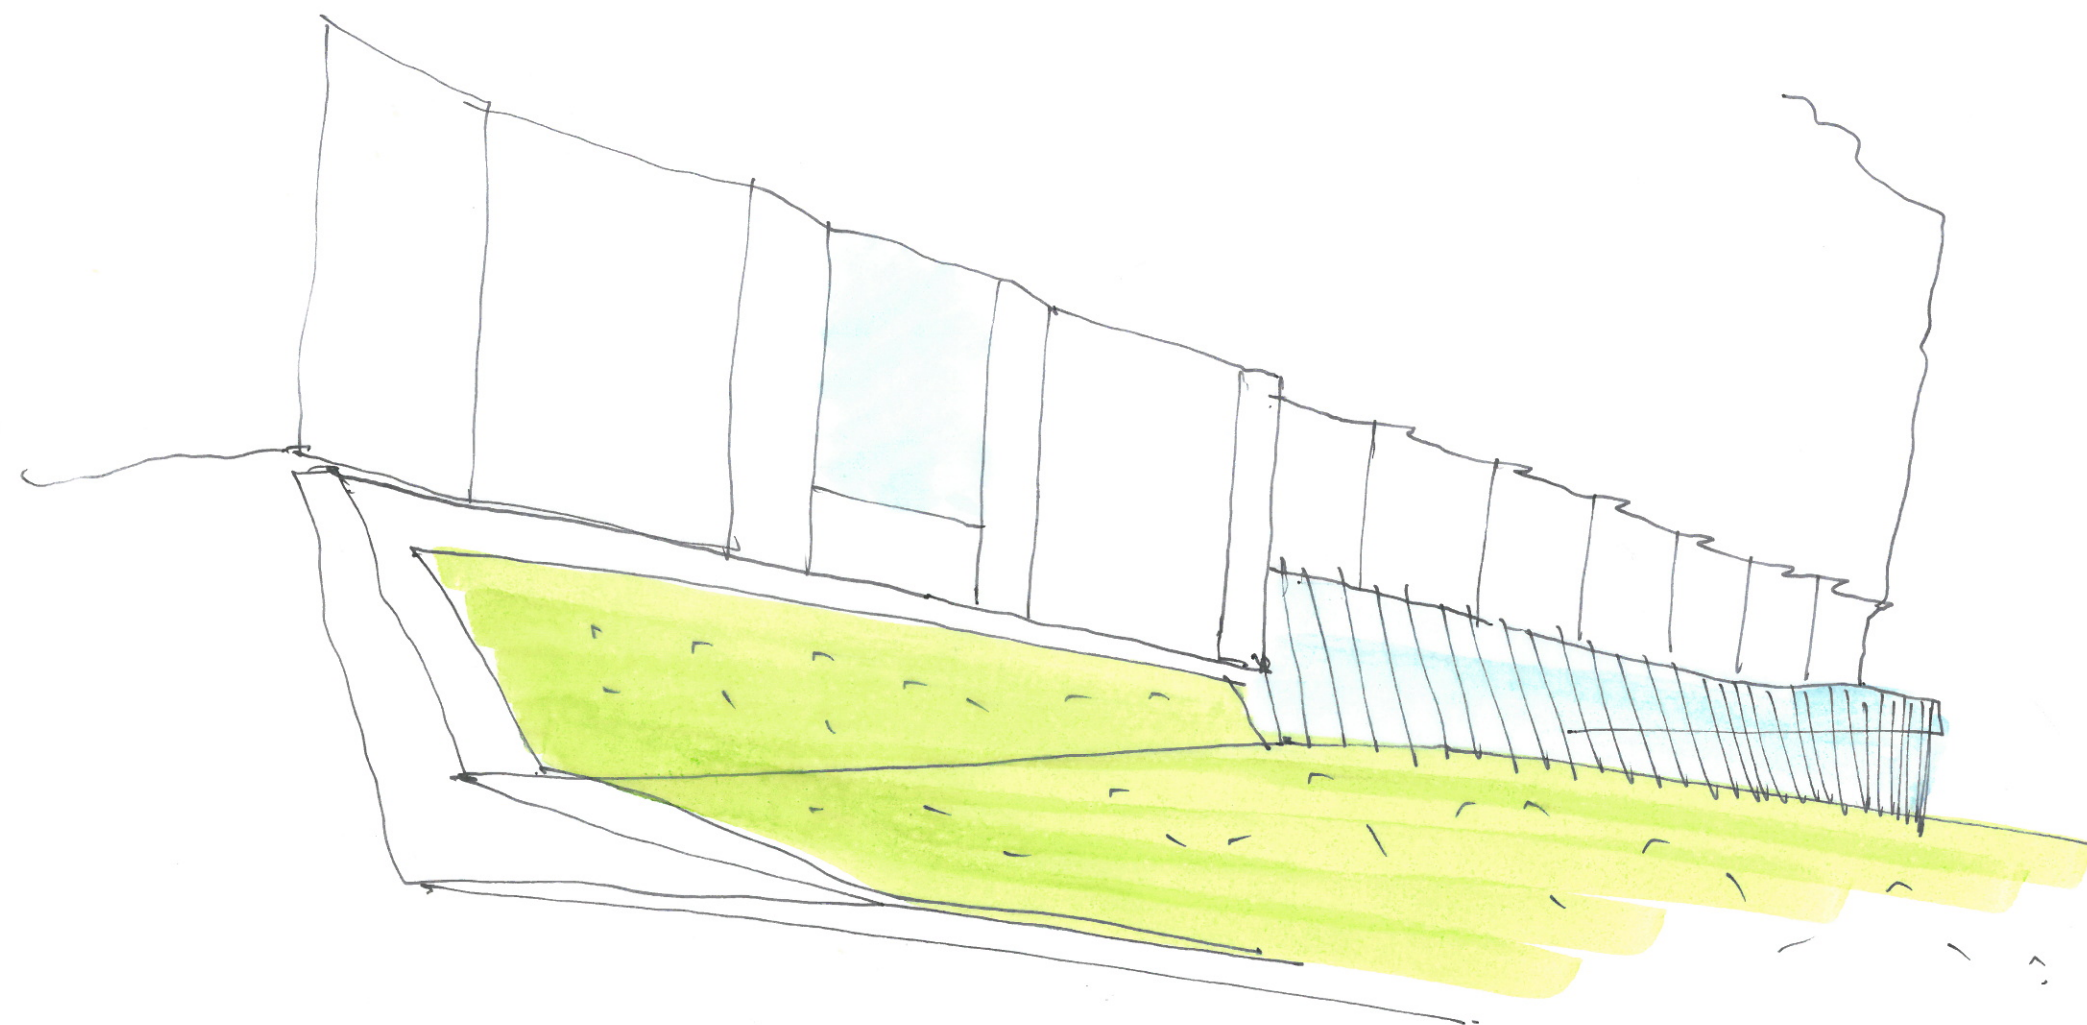

large
landscape
fold

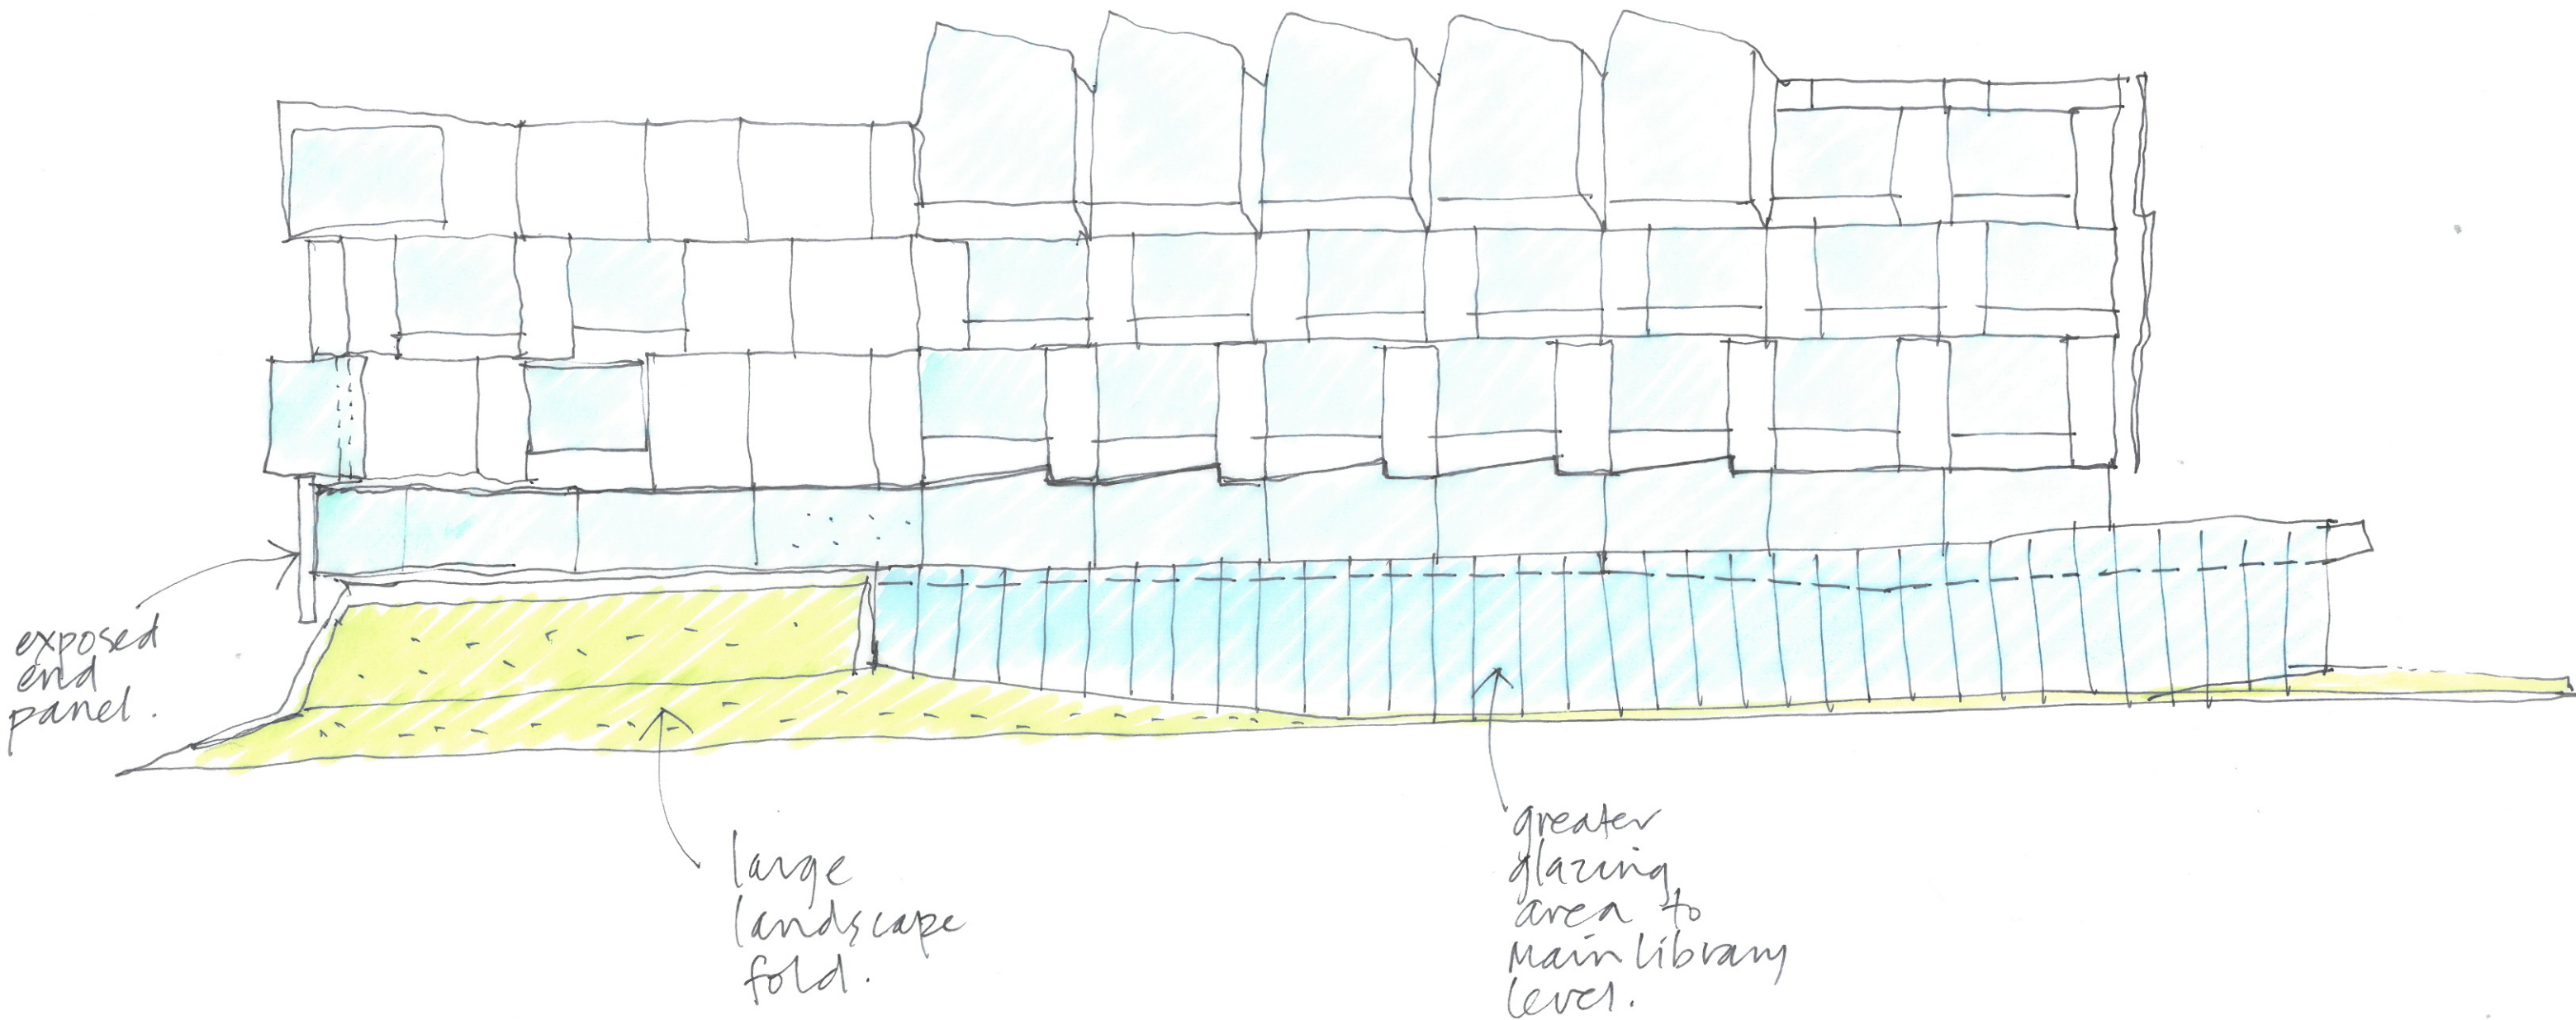

CONCERTINA SCHEME.

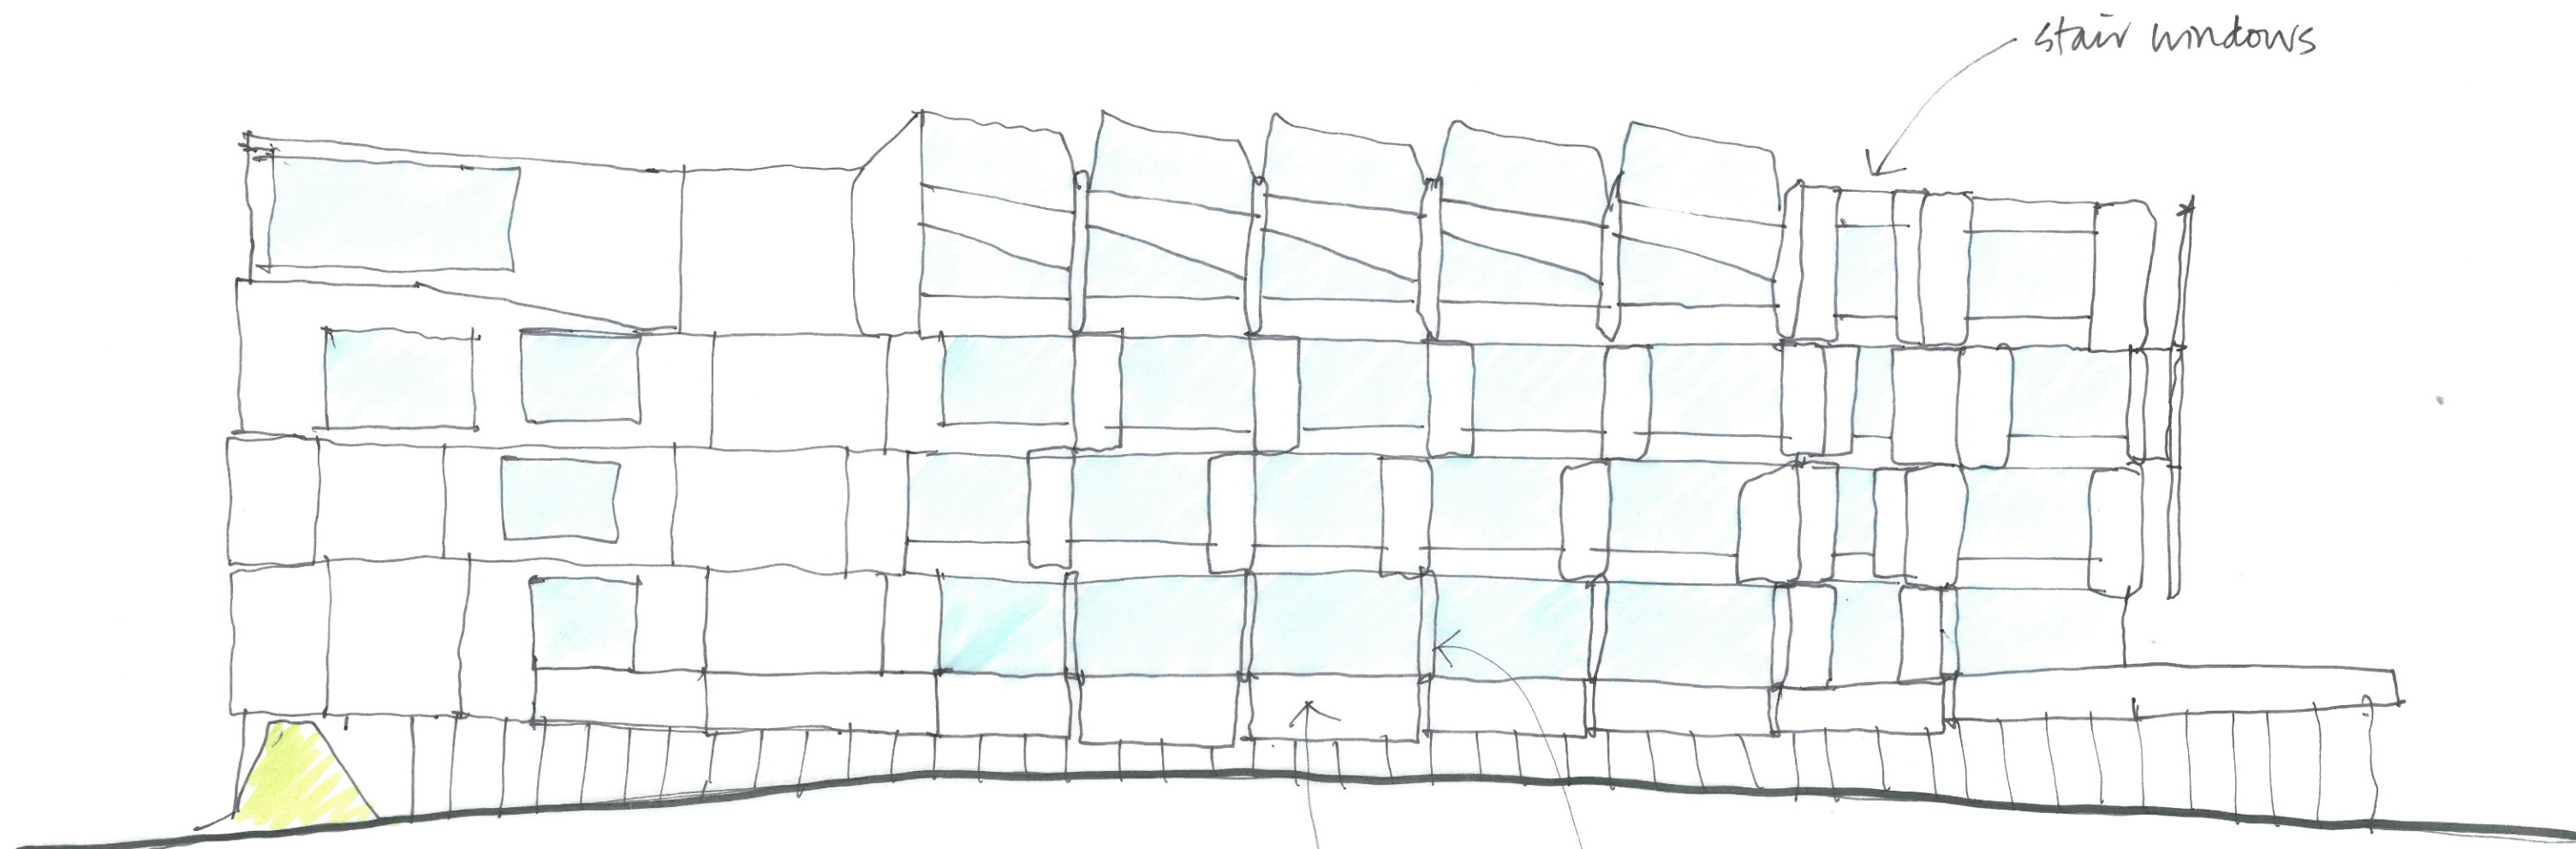

stair windows

precast fins -
glazing set back.
precast plates similar
to fins hinging out
to landscape.

FIN SCHEME