



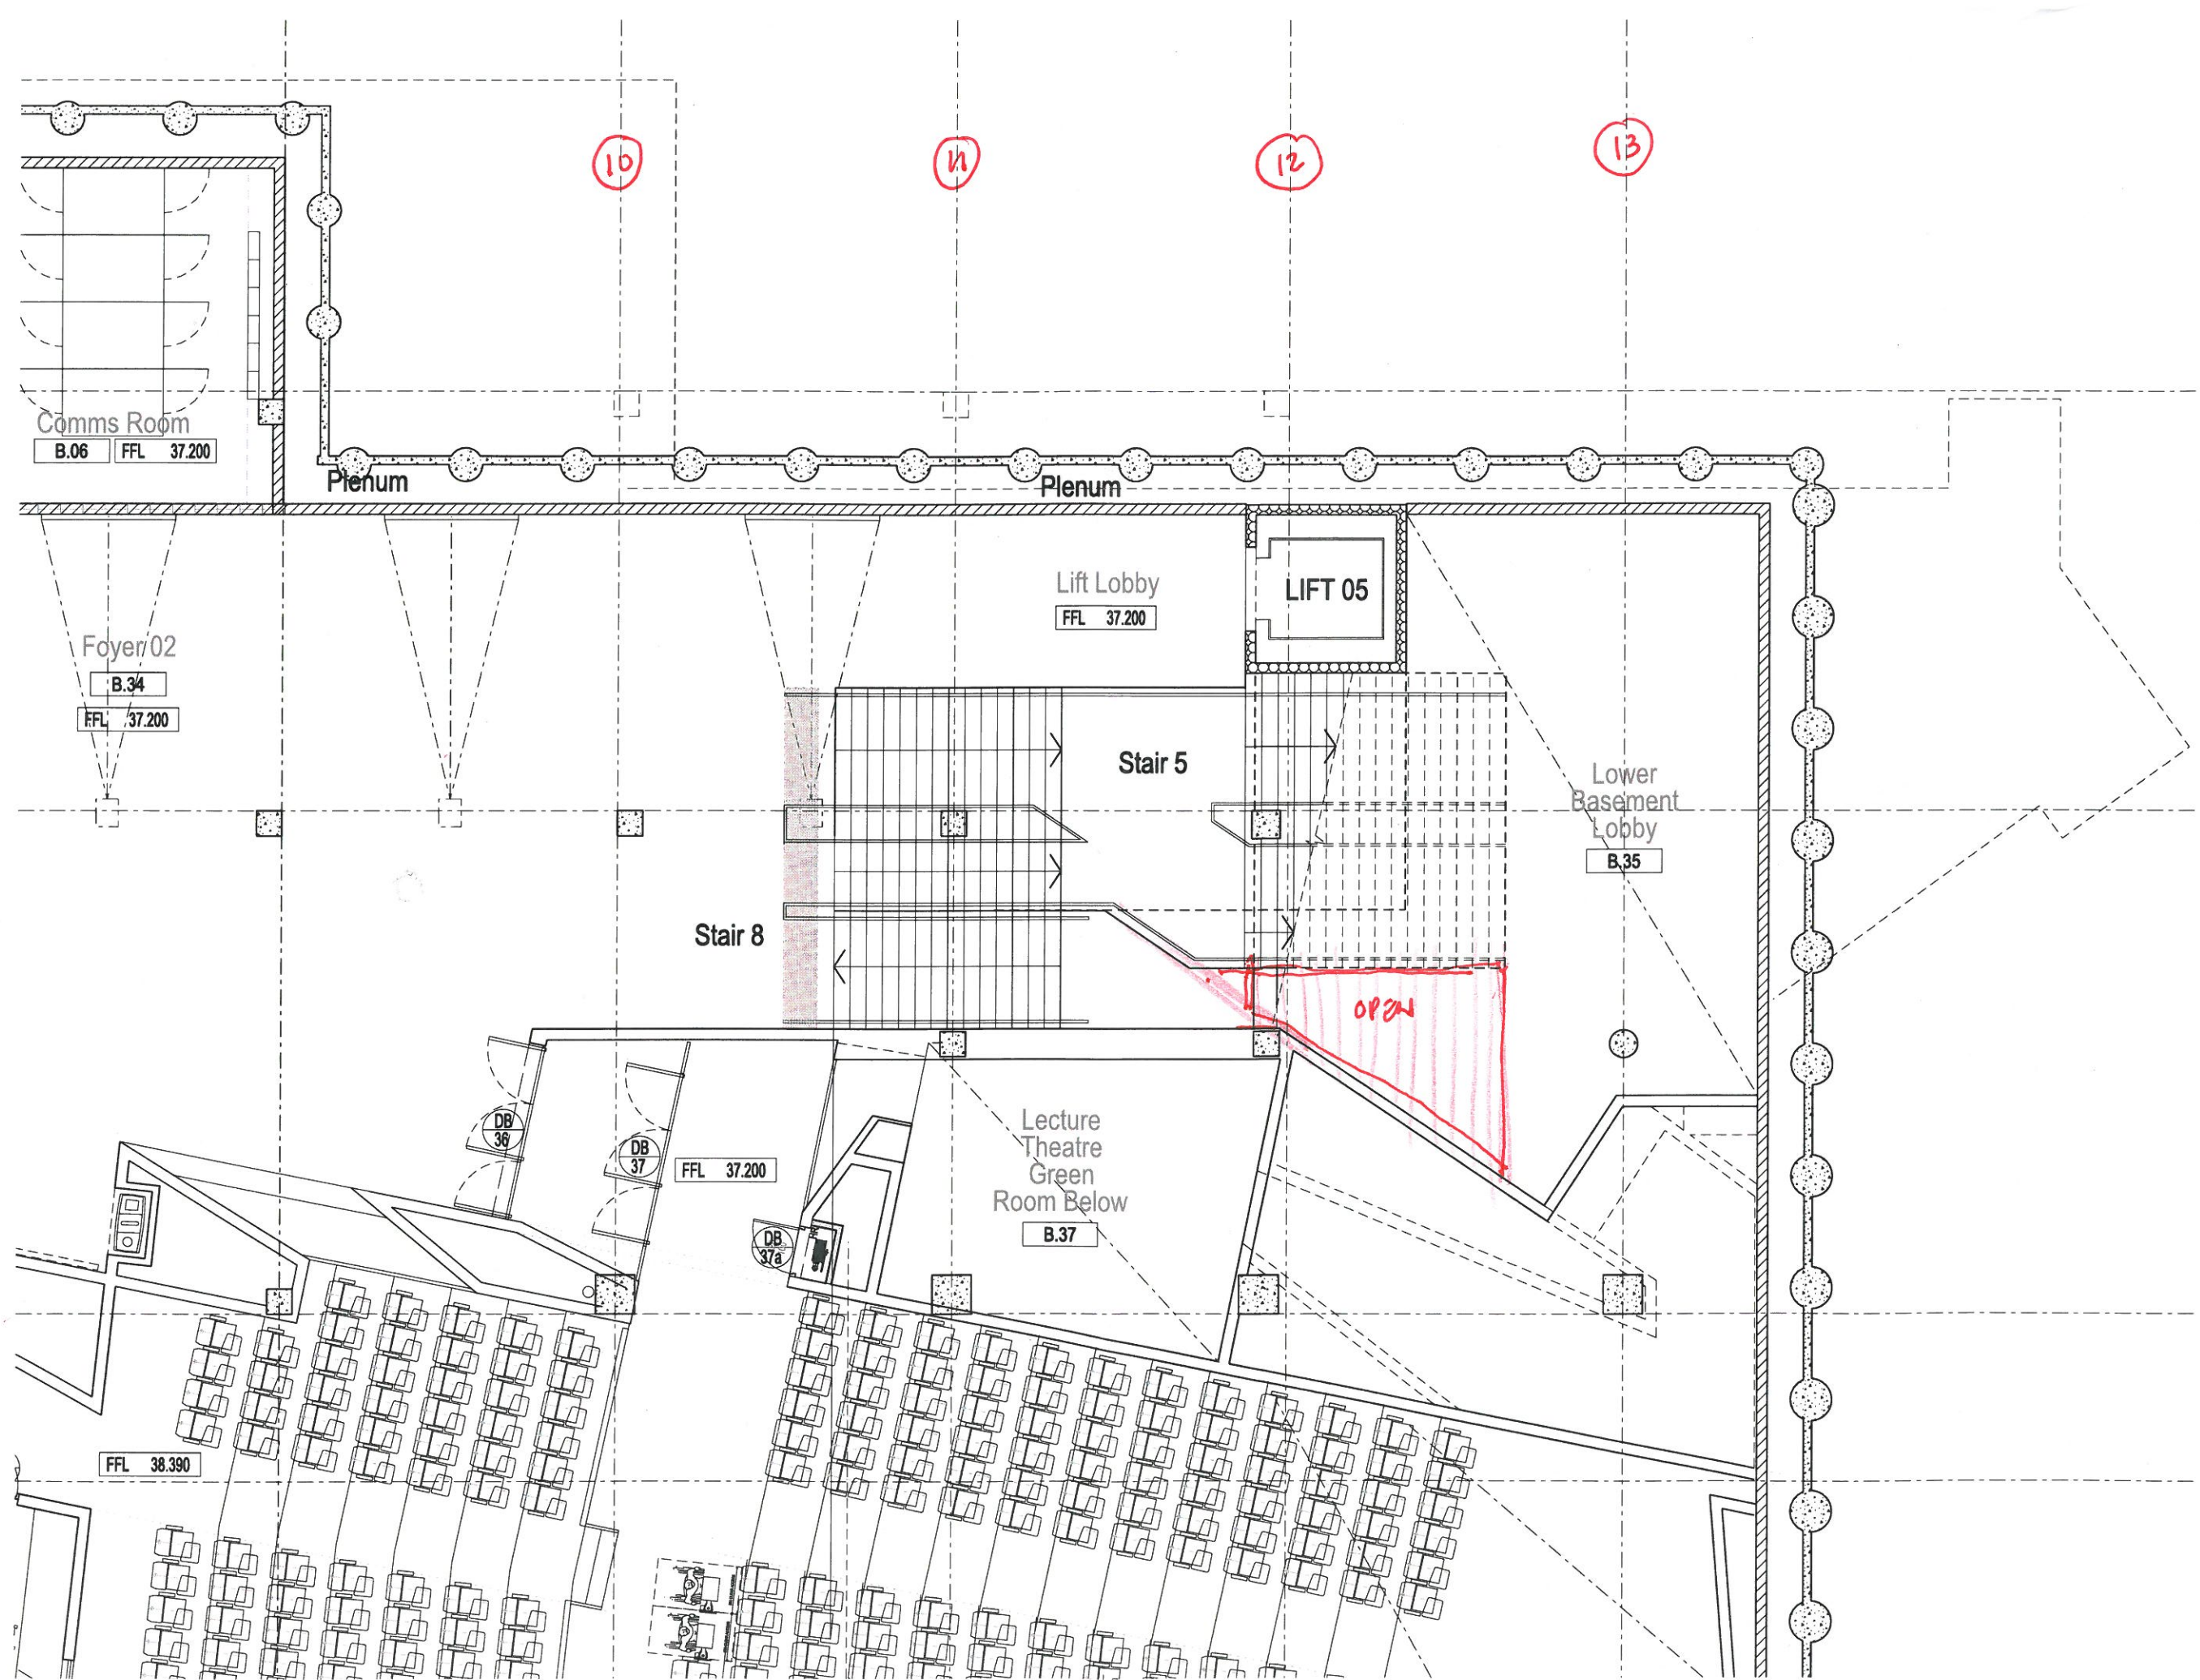

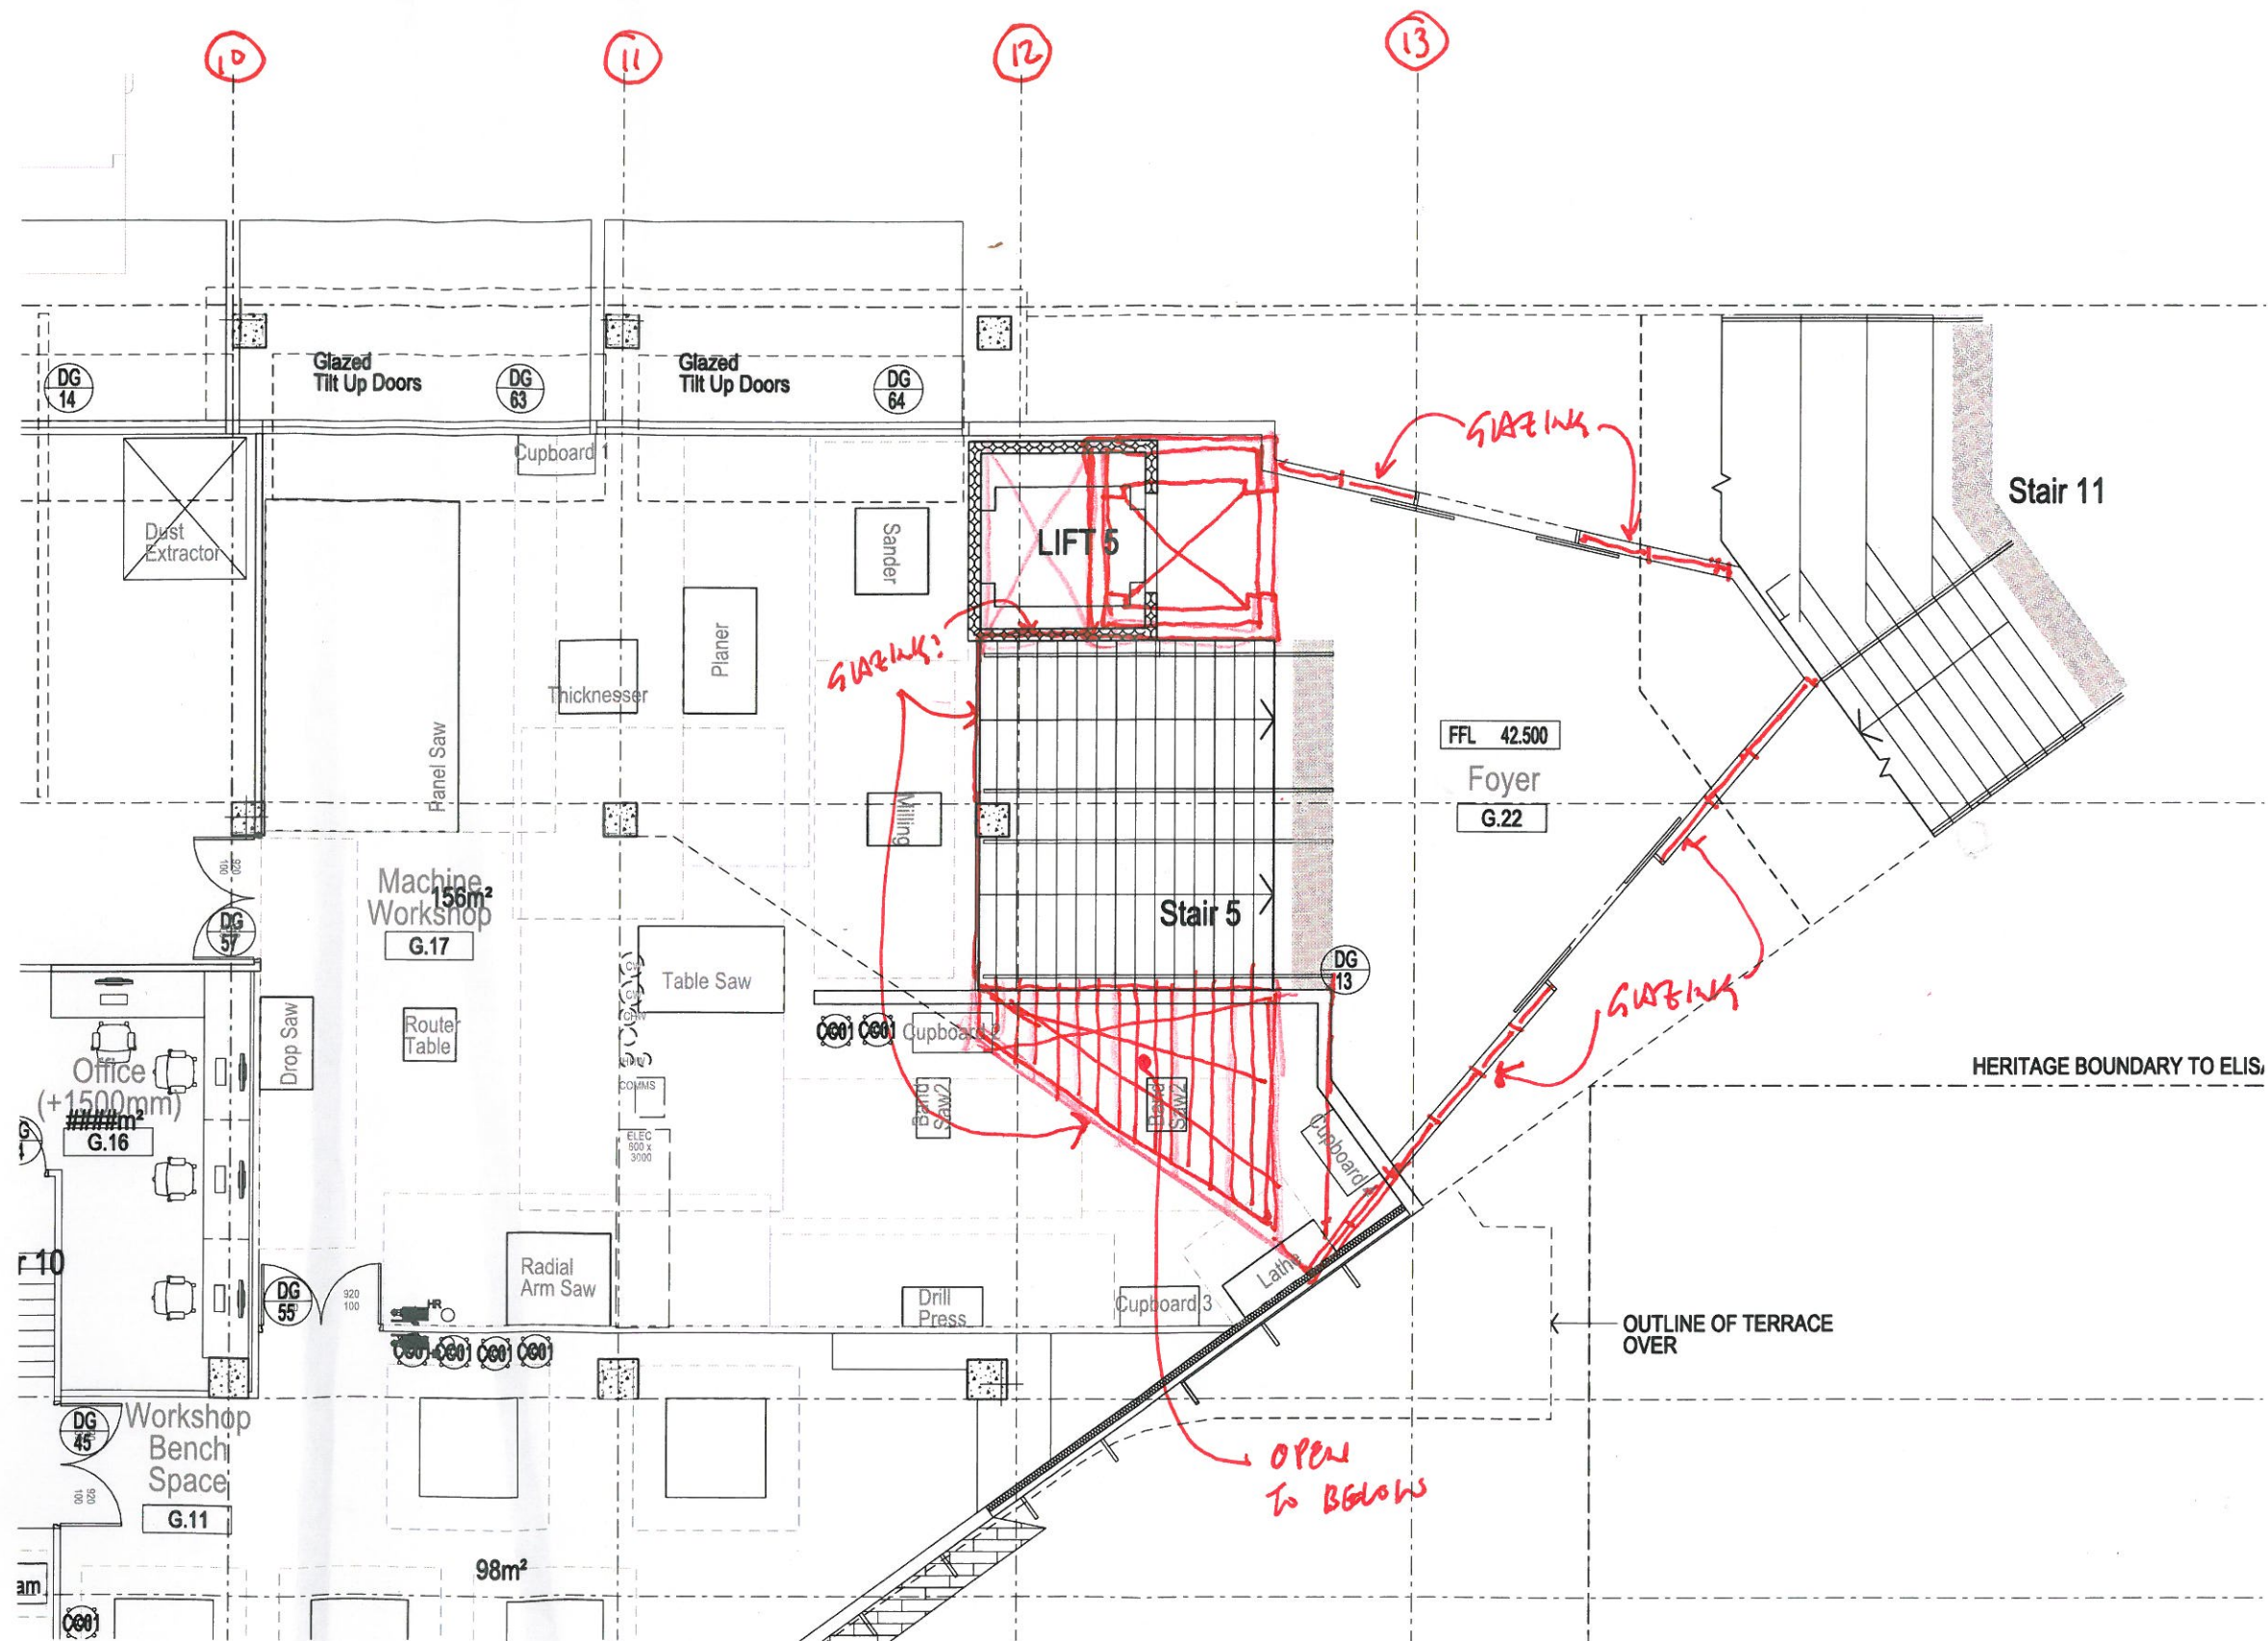

General Notes & Legend



NADAAA
1920 Washington
Street No.2
Boston
Massachusetts
02118 USA

Telephone
+1 617 442 8232
Facsimile
+1 888 442 1417
E-mail
nadaa@nadaaa.com

© 2011 John Wardle Architects
Level 10, 180 Russell Street, Melbourne Victoria 3000 Australia
Tel : +613 9654 8700 www.johnwardlearchitects.com

Project Faculty of Architecture
Building and Planning

	Project No.	0913	Scale	1:50 @ A
	Drawing No.	AR7184	Revision	01

Date May 2011	Dwn -	Co-Ord -	Chk -
---------------	-------	----------	-------

FILENAME = P:\2008\0813\BIBI Mohd Architects Building\30 CAD\31 Mfmetallised\31 Rfsh\AR7194.dwg

DD ISSUE