



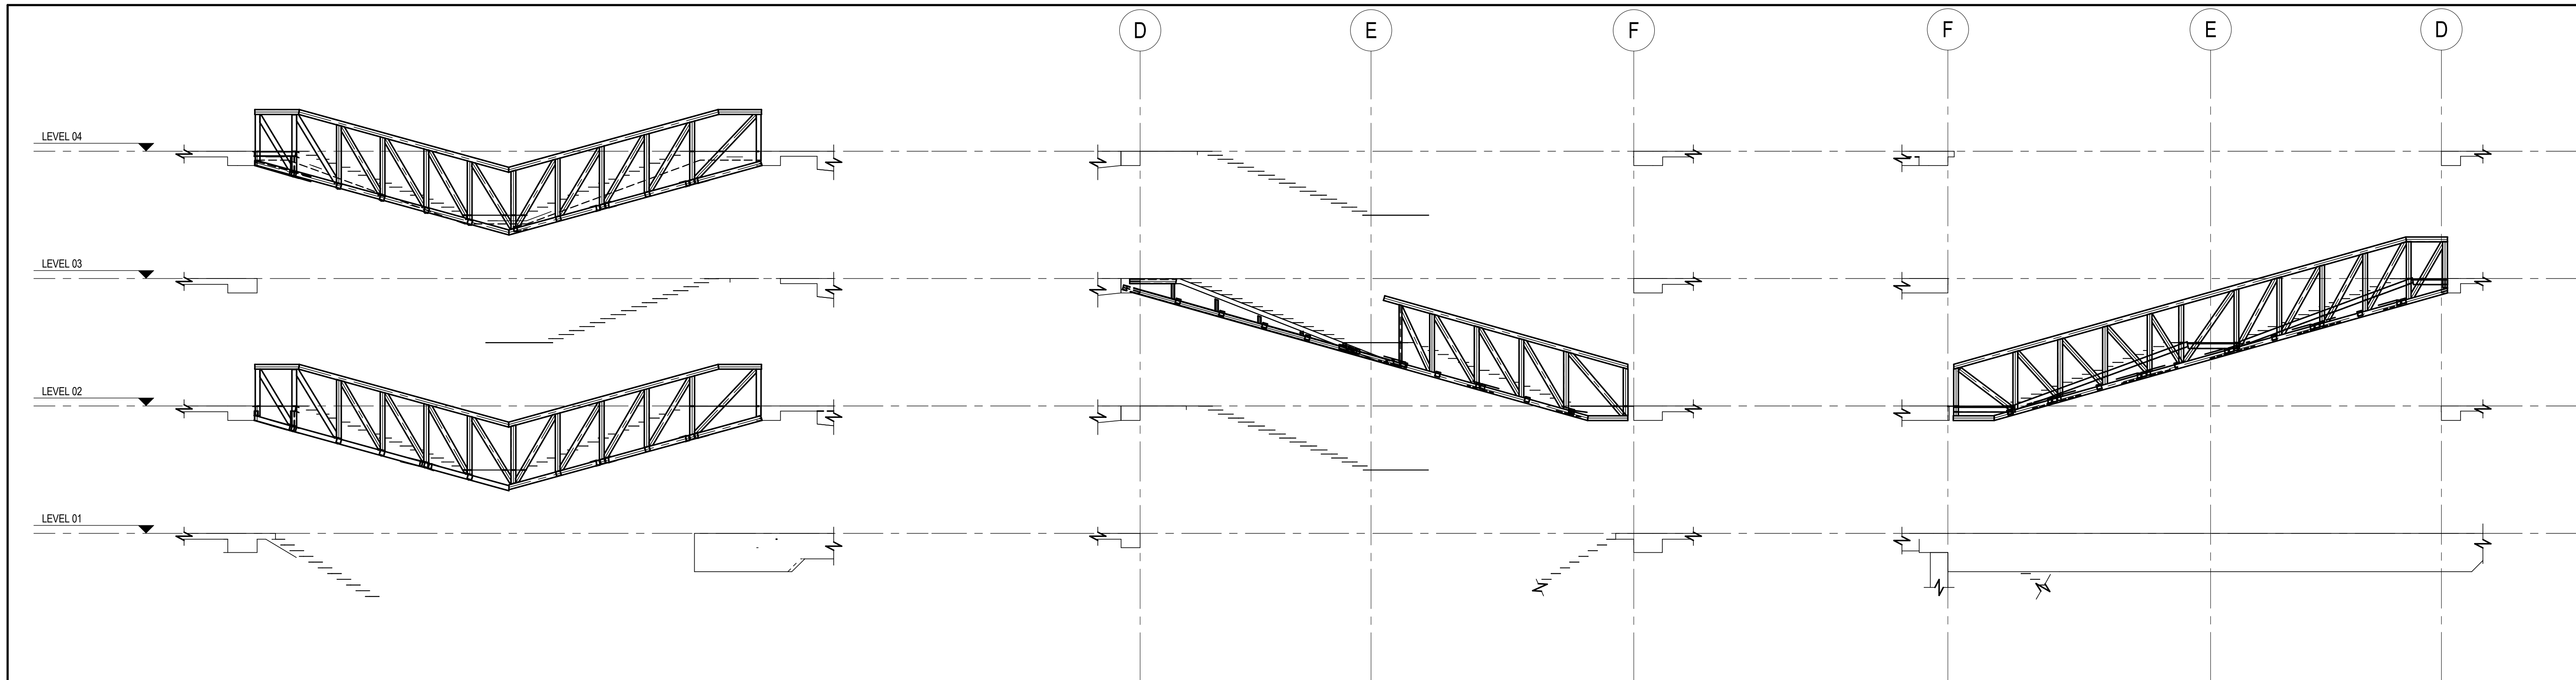


ELEVATION Y-E.04  
SCALE 1:100  
S730

ELEVATION Y-E.05  
SCALE 1:100  
S730


ELEVATION Y-E.06  
SCALE 1:100  
S730

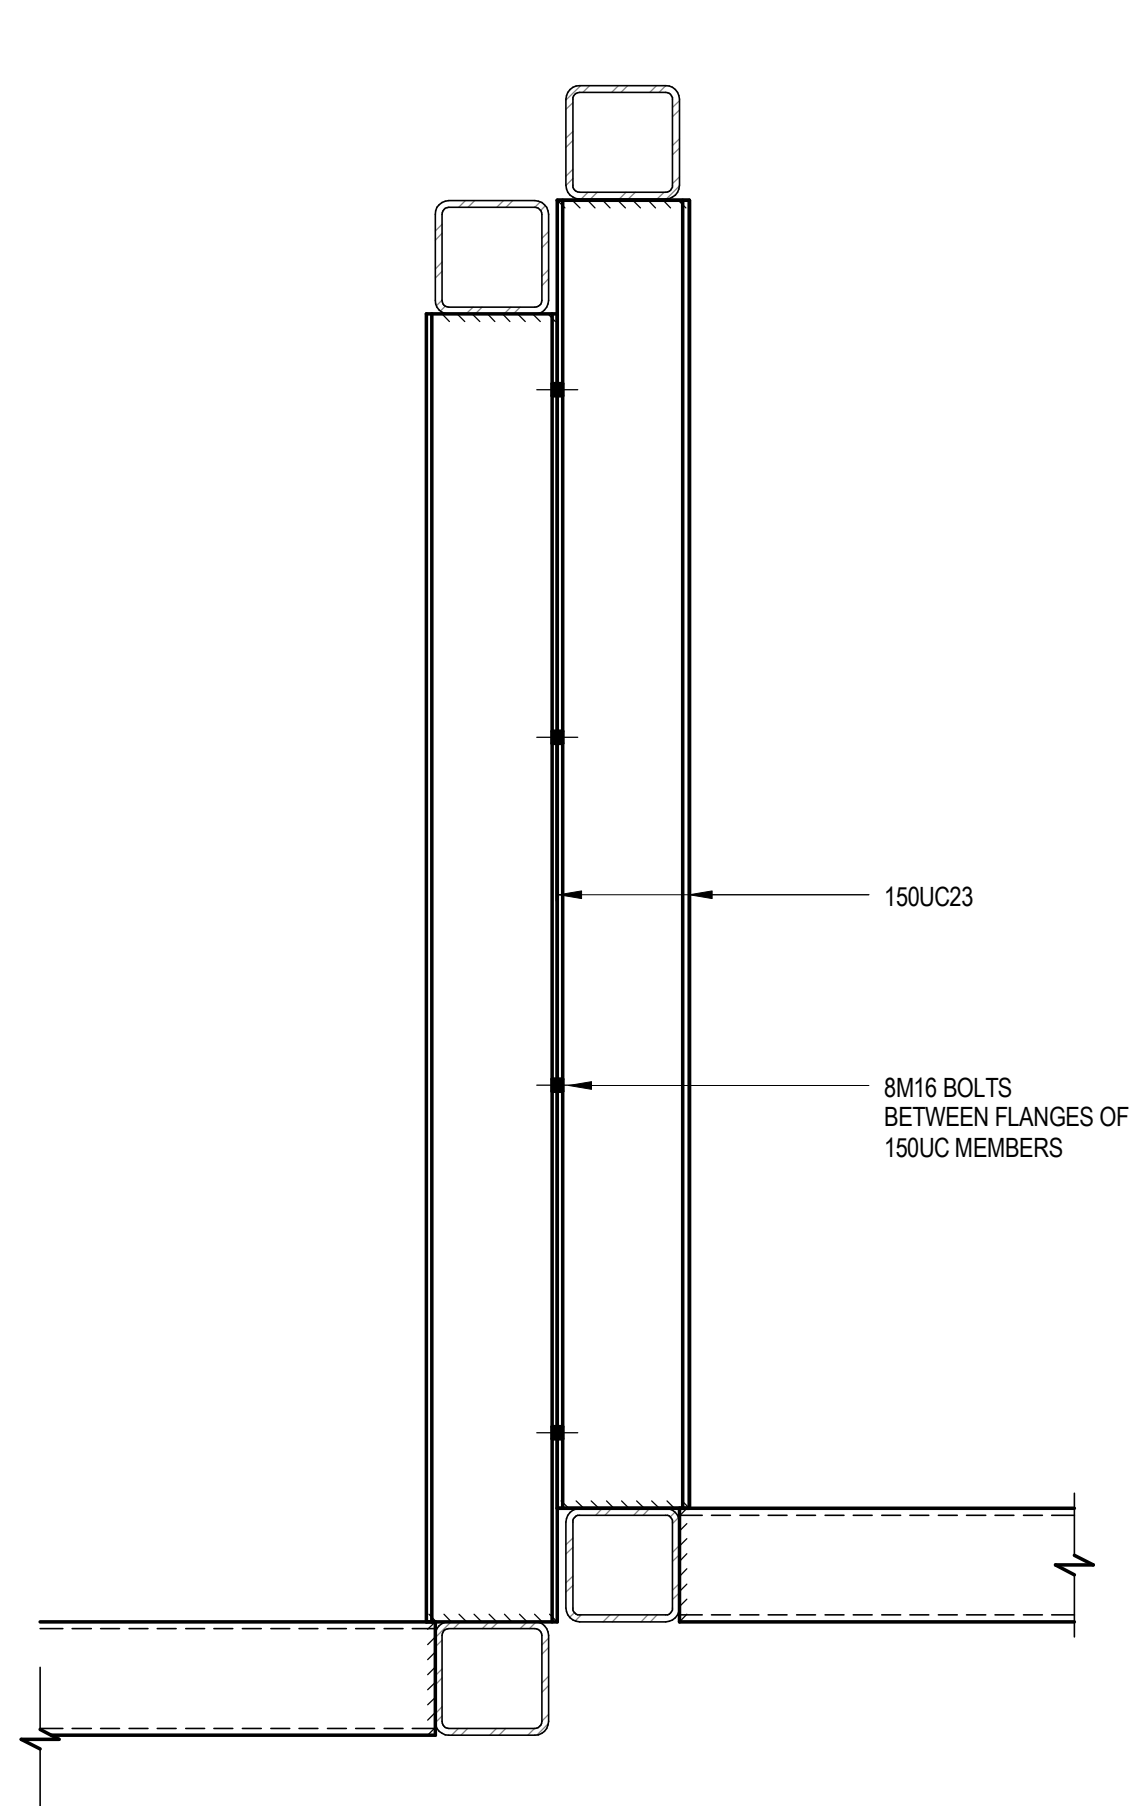


SECTION Y-S.01  
SCALE 1:10

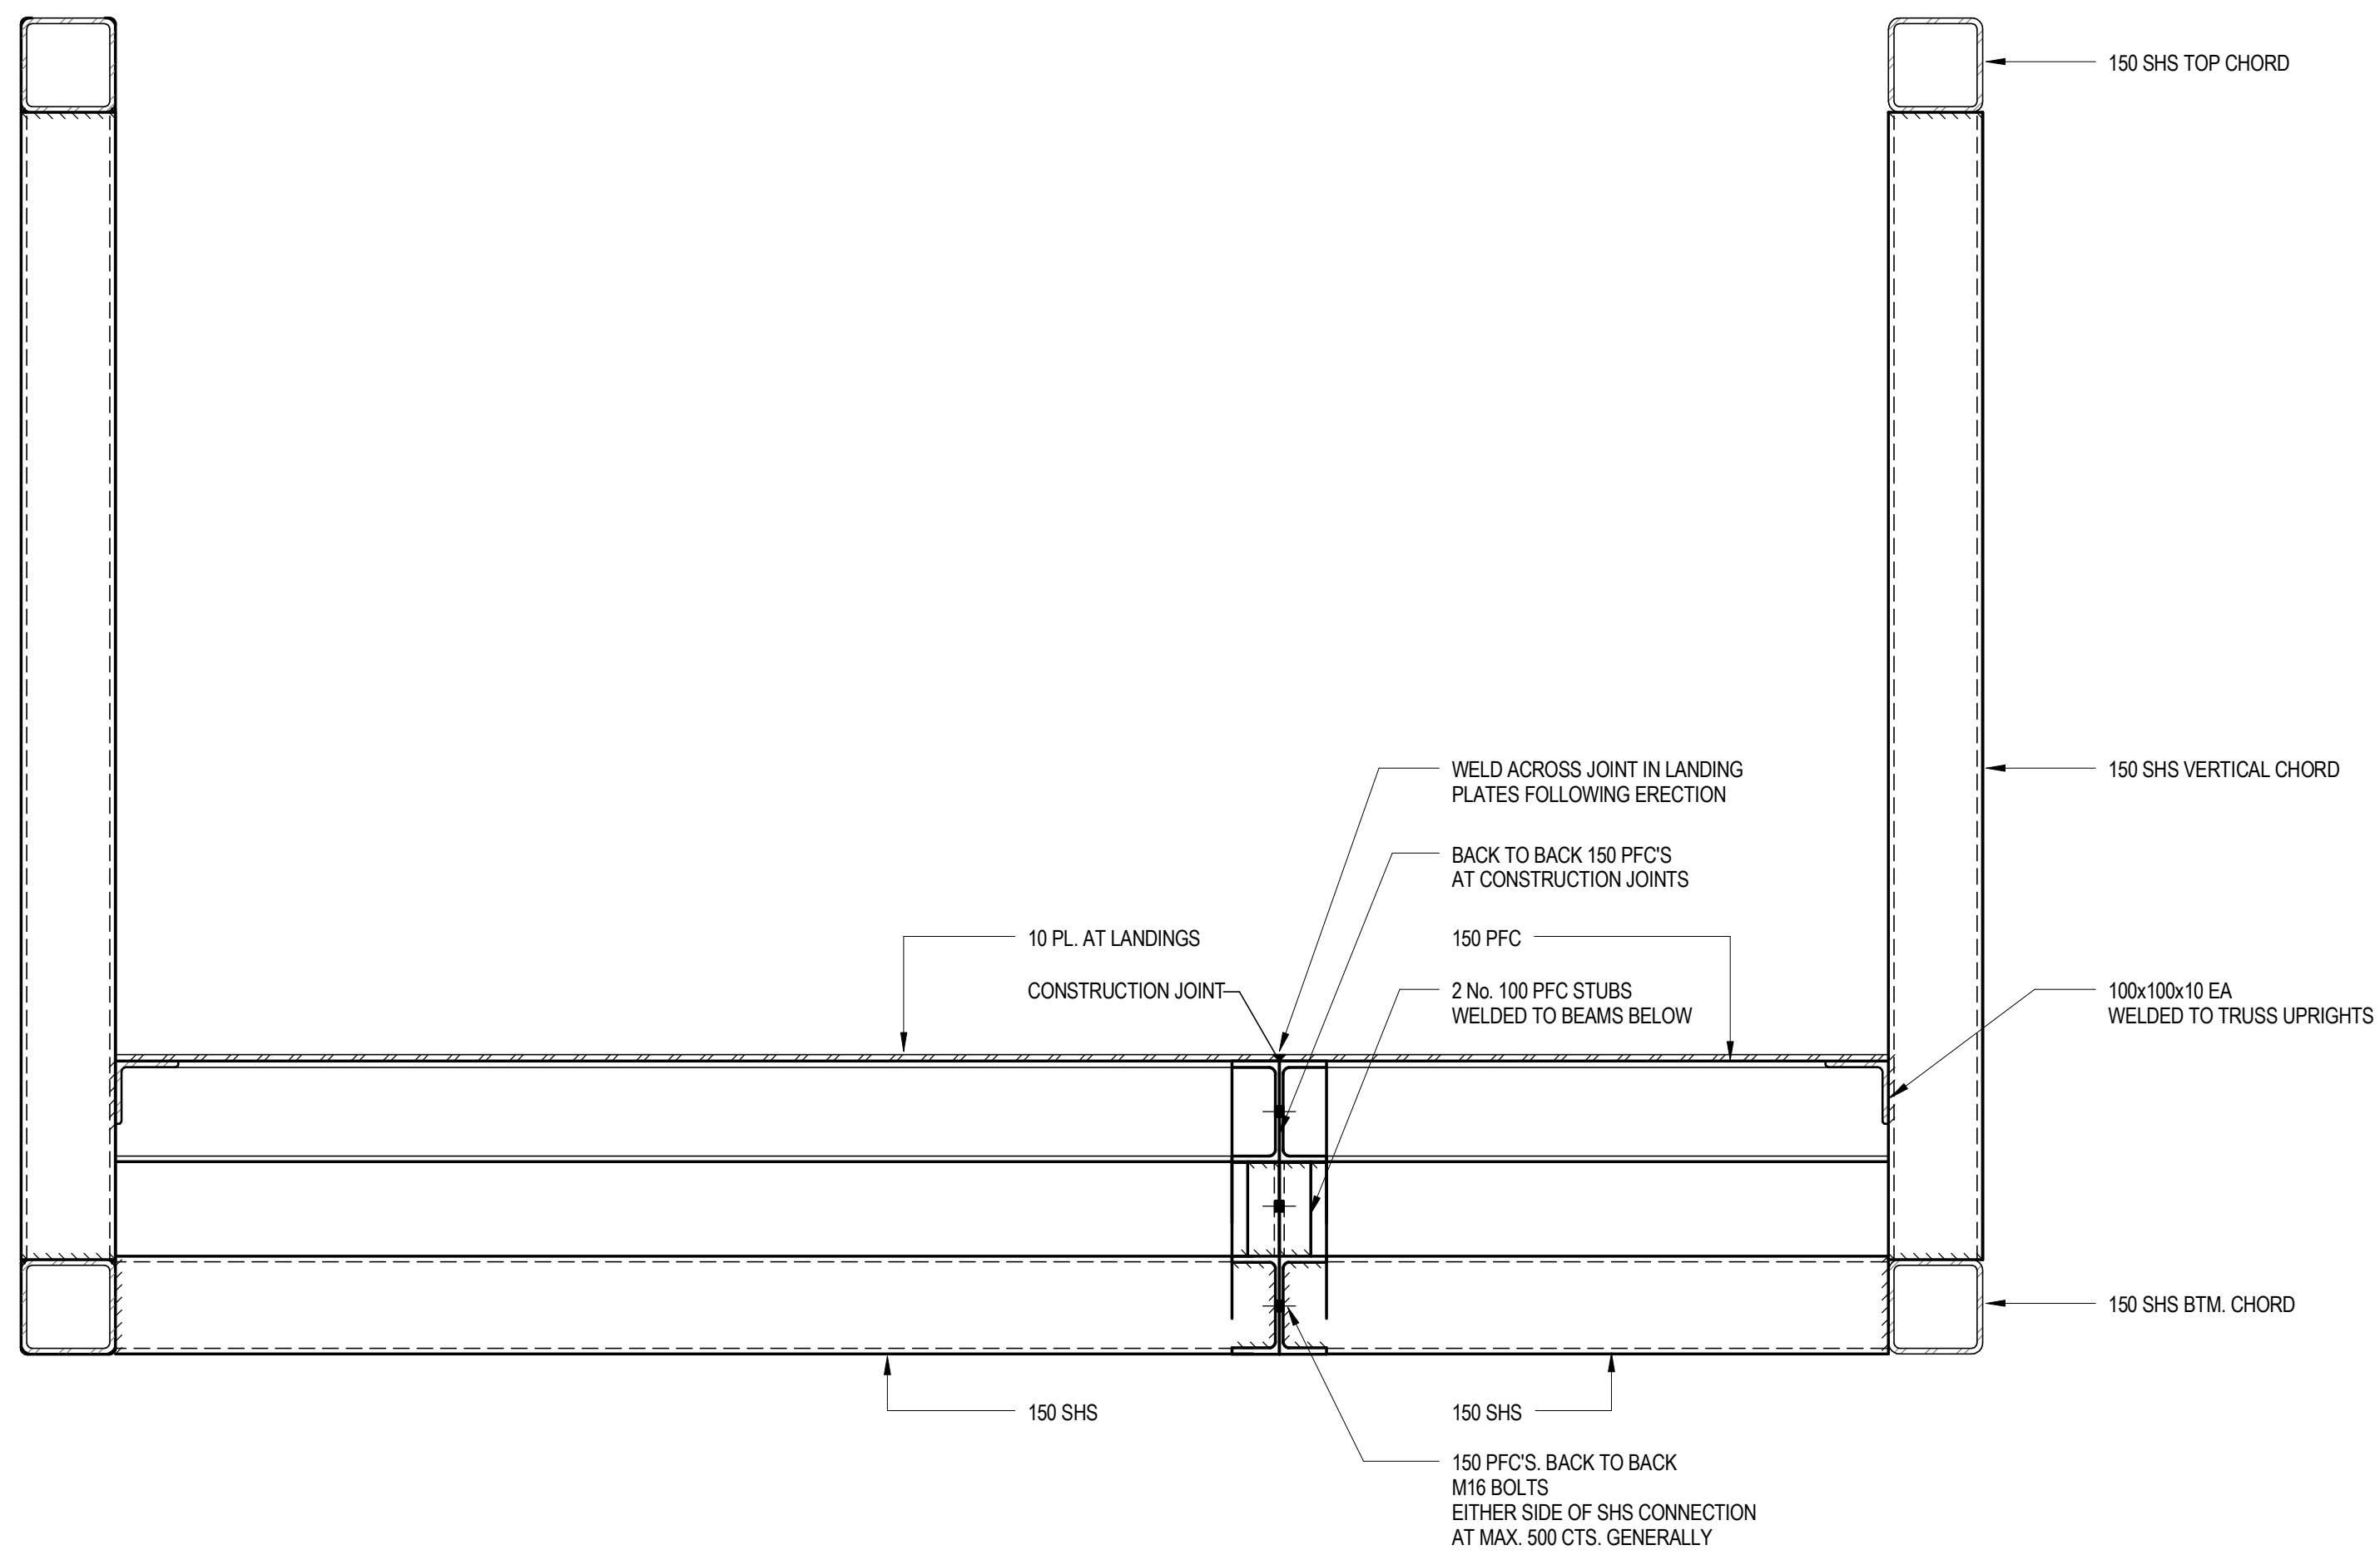


SECTION Y-S.02  
SCALE 1:10

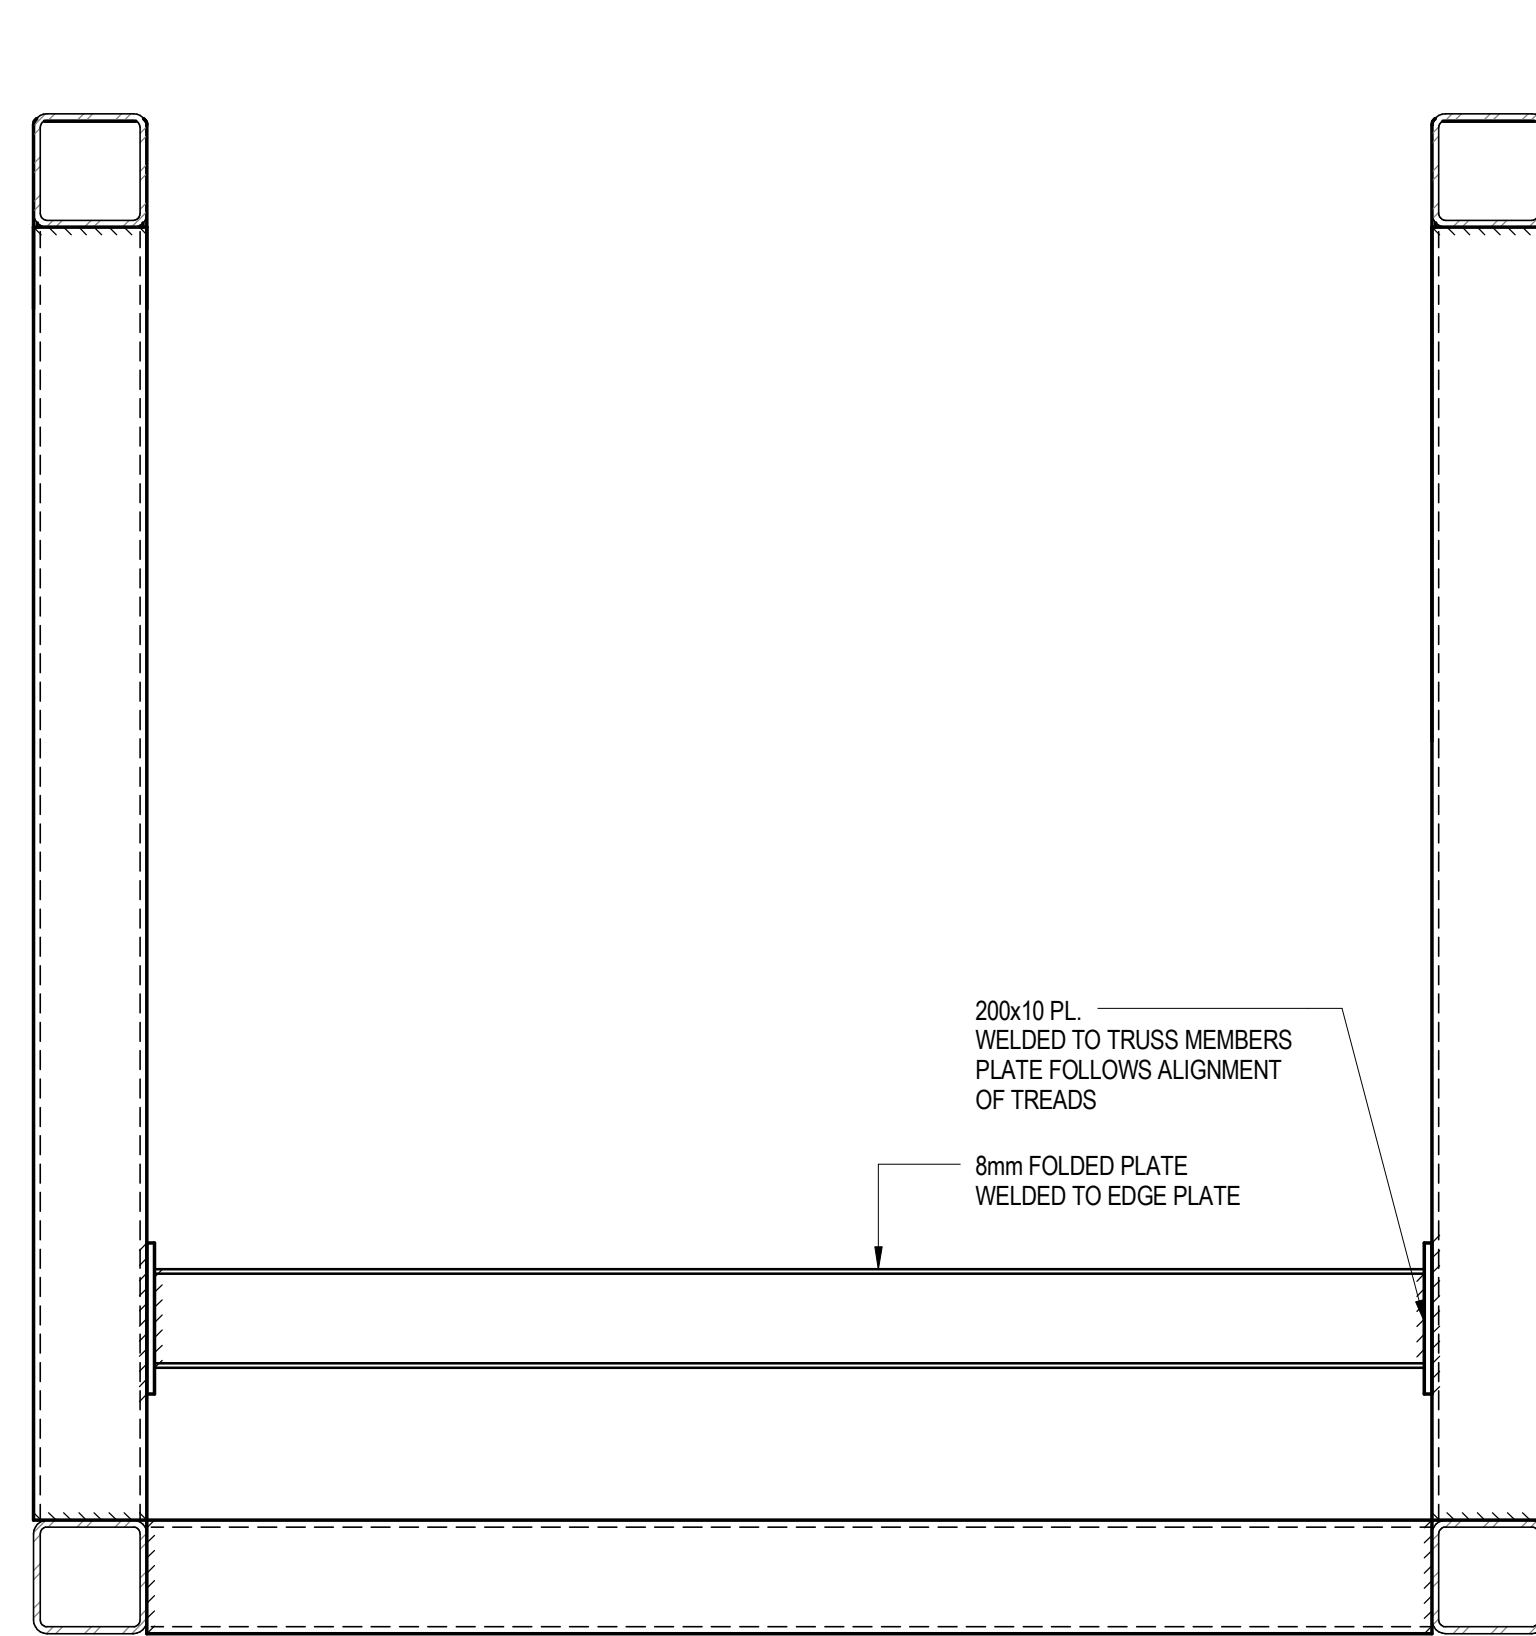

SECTION Y-S.03  
SCALE 1:10

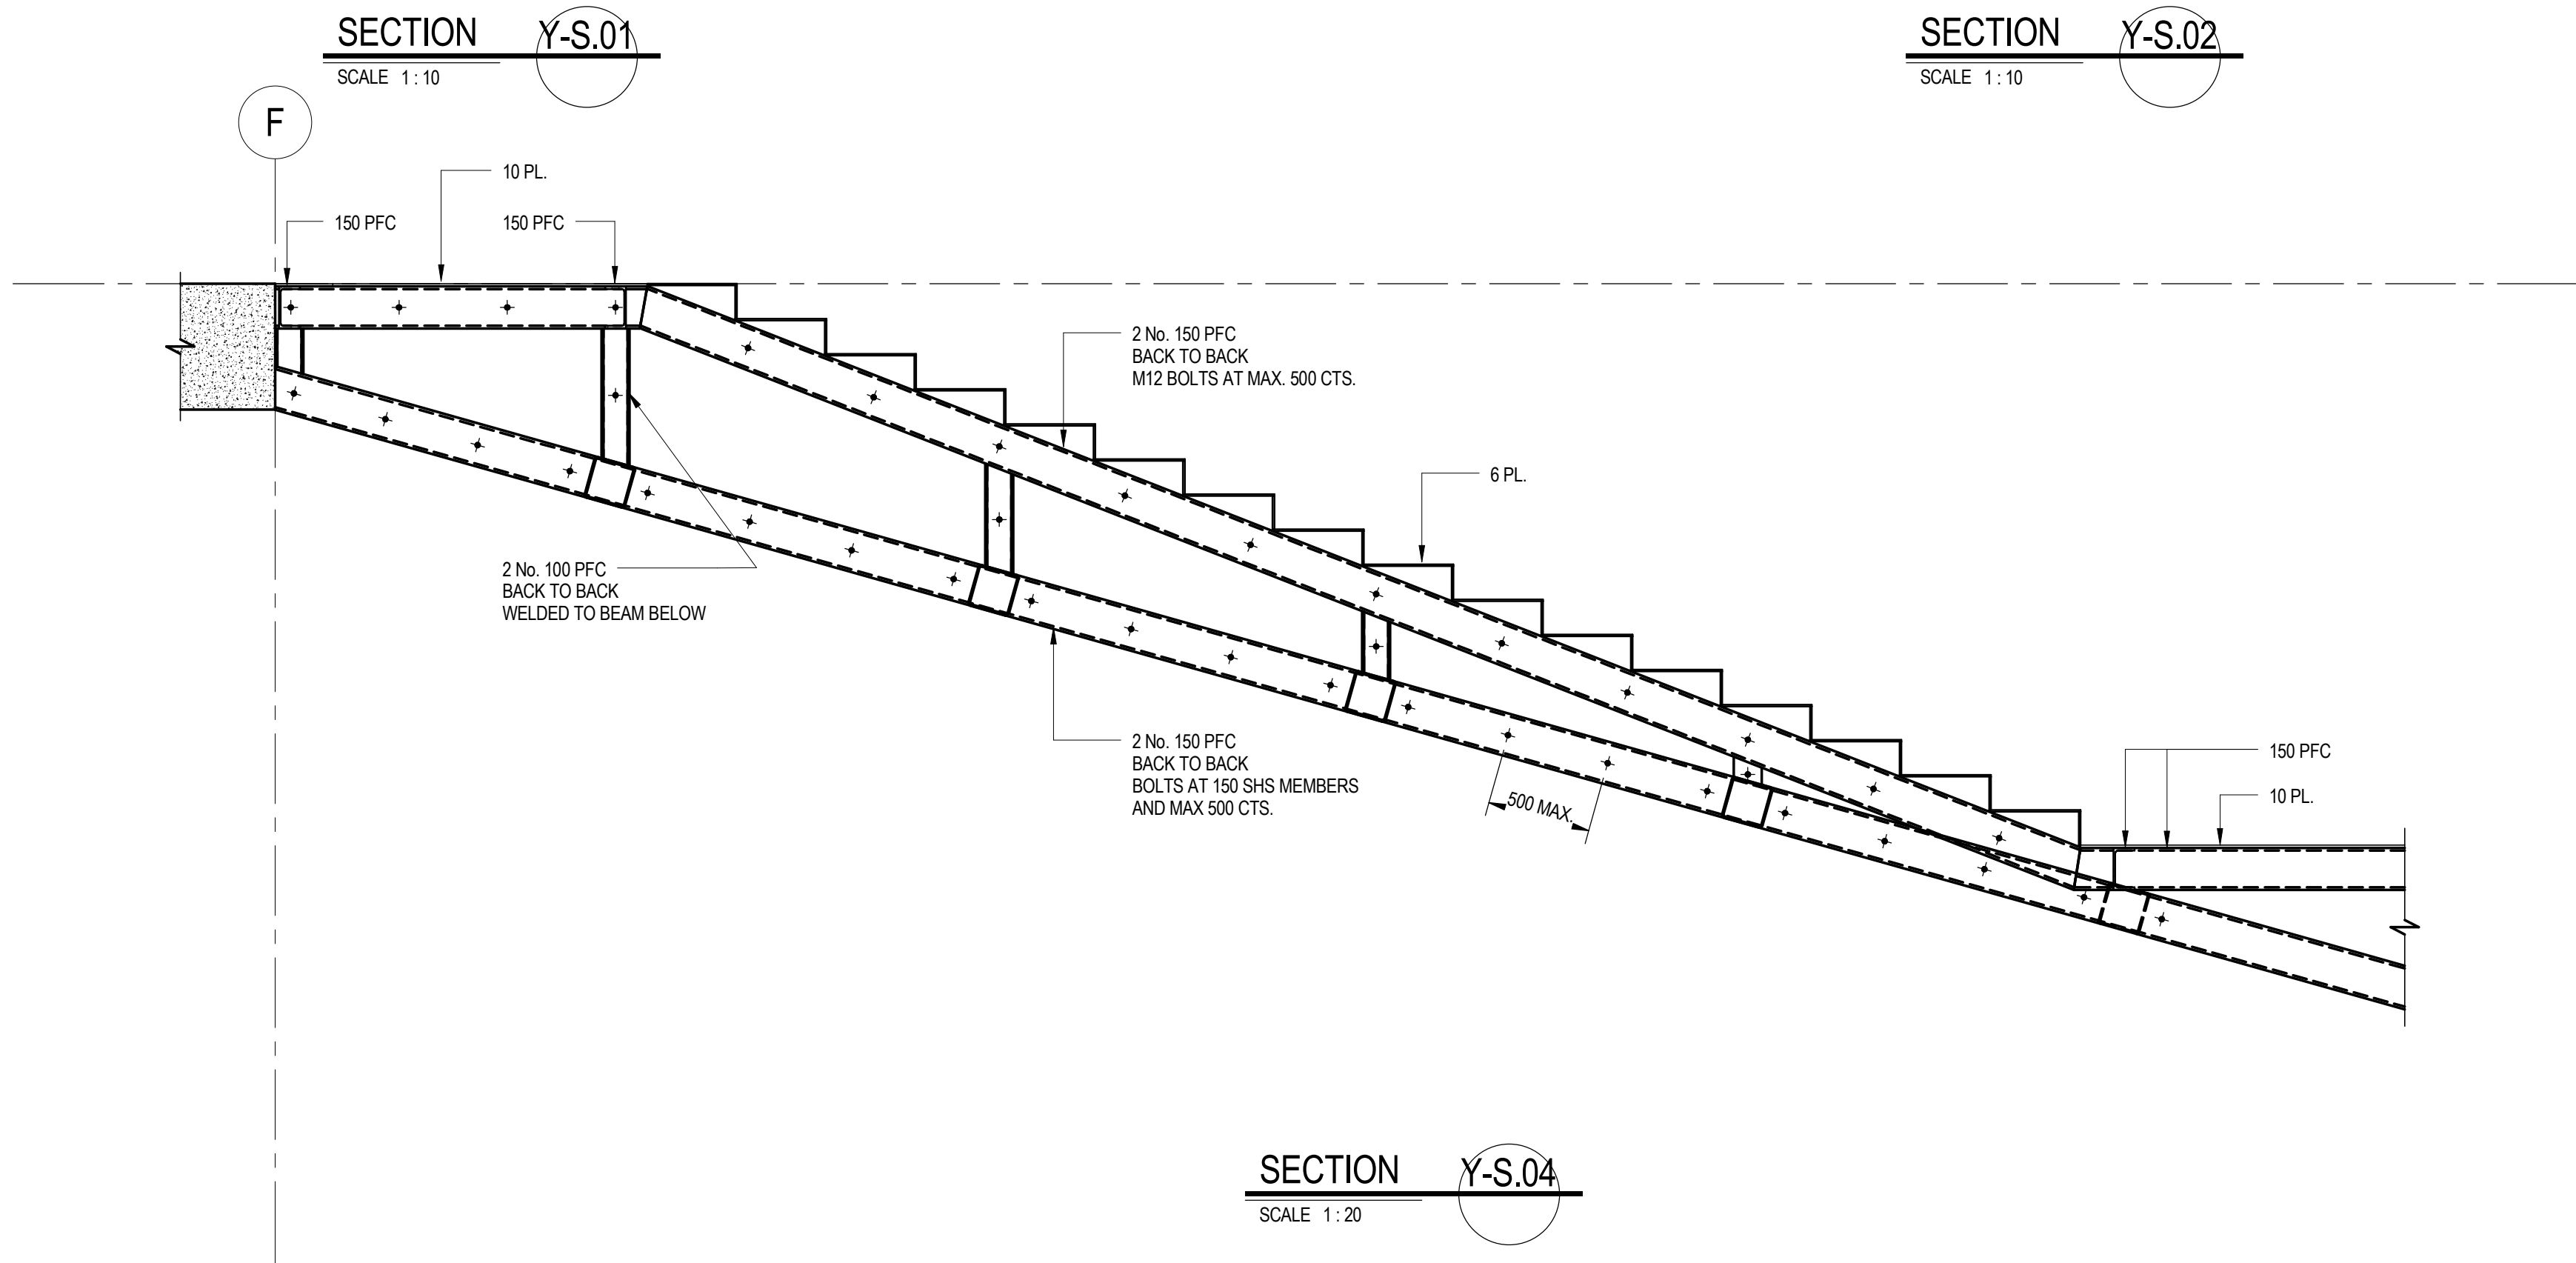


SECTION Y-S.04  
SCALE 1:20

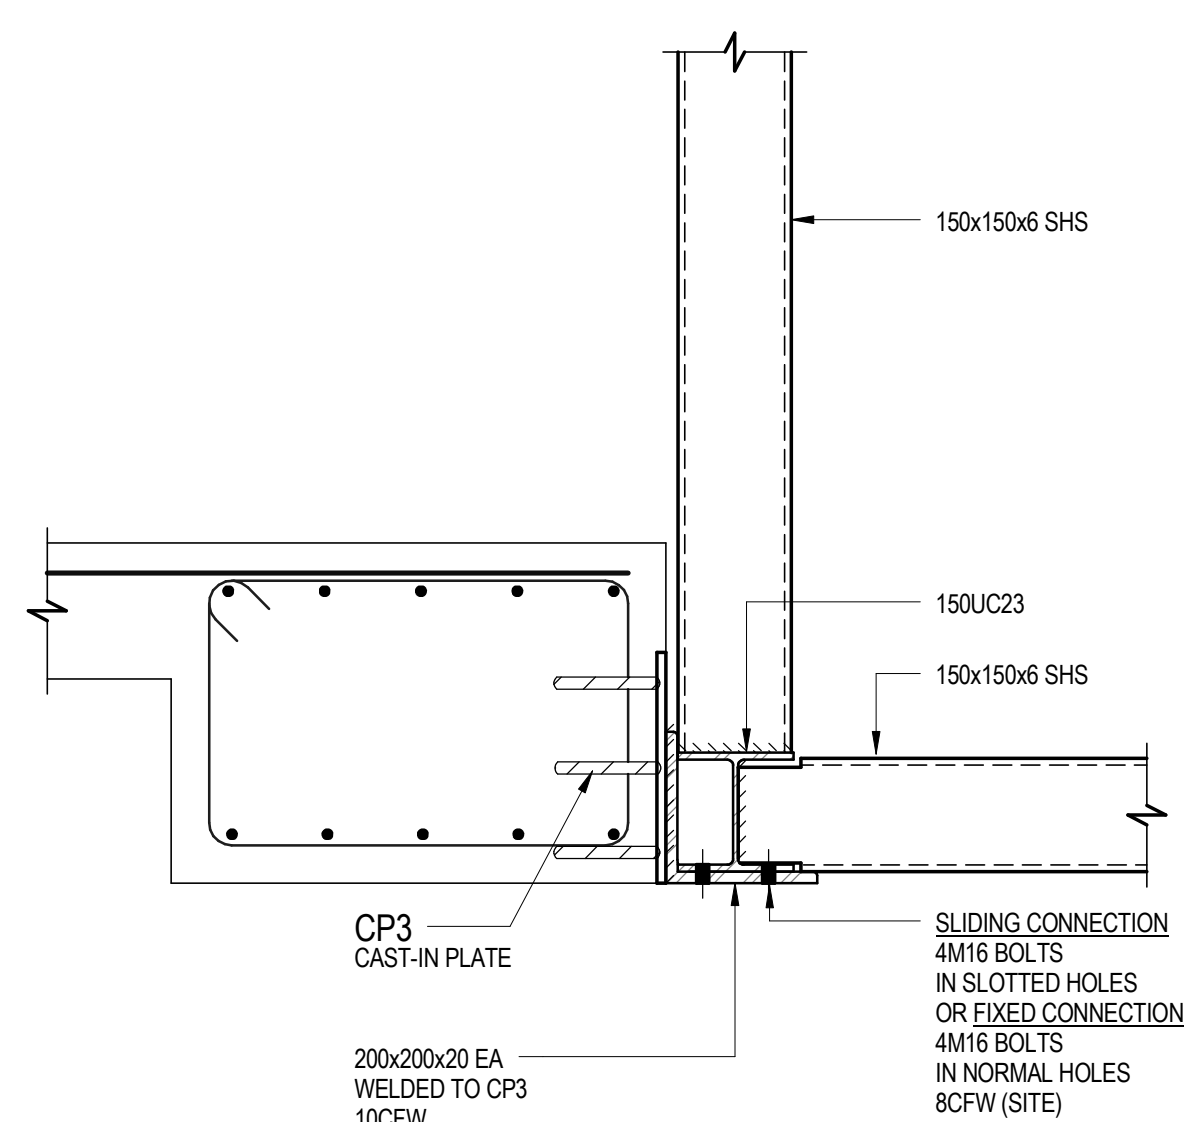

TYPICAL Y-STAIR CONNECTION DETAIL  
SCALE 1:10

| Rev | Description        | By | Date     | Rev | Description | By | Date | Rev | Description | By | Date | Rev | Description | By | Date |
|-----|--------------------|----|----------|-----|-------------|----|------|-----|-------------|----|------|-----|-------------|----|------|
| A   | CONSTRUCTION ISSUE | BP | 14.01.13 |     |             |    |      |     |             |    |      |     |             |    |      |
| 3   | TENDER ISSUE       | BP | 07.08.12 |     |             |    |      |     |             |    |      |     |             |    |      |
| 2   | TENDER ISSUE       | BP | 31.08.12 |     |             |    |      |     |             |    |      |     |             |    |      |
| 1   | 90% C.D. ISSUE     | BP | 17.08.12 |     |             |    |      |     |             |    |      |     |             |    |      |

CONSTRUCTION ISSUE

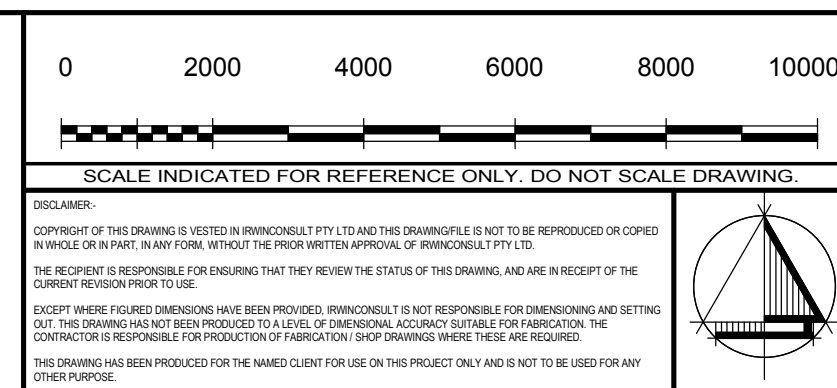

irwinconsult

Level 3, 289 Wellington Parade South  
East Melbourne VIC 3002  
t +61 3 9622 9700 f +61 3 9650 6664  
mb@irwinconsult.com.au ABN 89 050 214 894

Project  
FACULTY OF ARCHITECTURE  
BUILDING AND PLANNING

Client  
UNIVERSITY OF MELBOURNE  
PARKVILLE CAMPUS

Drawing Title  
Y-STAIR DETAILS - SHEET 2

| Date         | Drawn    | Checked   | Approved |
|--------------|----------|-----------|----------|
| 04/16/12     | B.P.     | N.H.      | B.R.     |
| Scales at A0 | Job No.  | Sheet No. | Rev.     |
| As indicated | 09ME0504 | S731      | A        |