




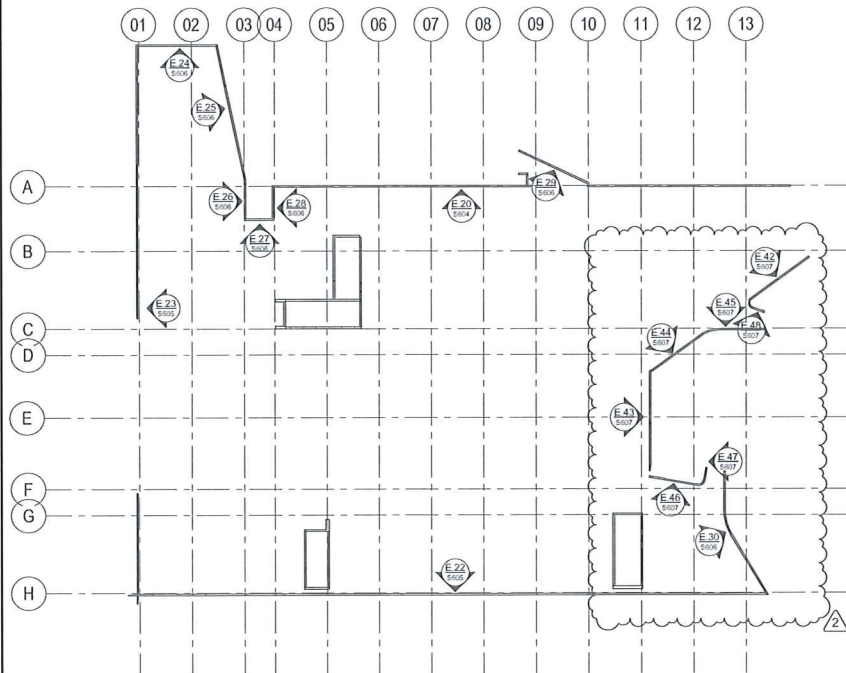


FACADE PRECAST ELEVATIONS - LEVEL 1 - KEY PLAN
SCALE: 1:300

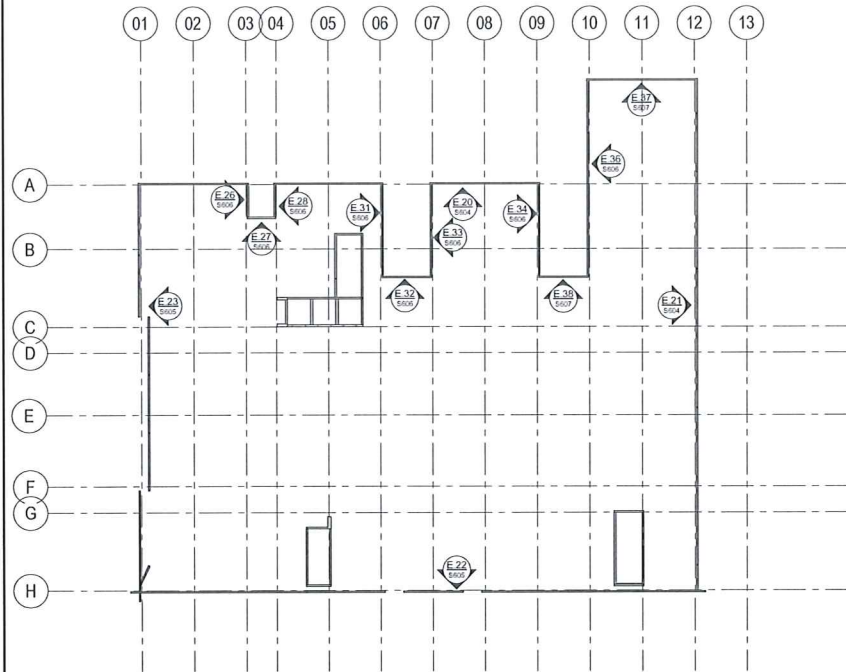

FACADE PRECAST ELEVATIONS - LEVEL 4 - KEY PLAN
SCALE: 1:300

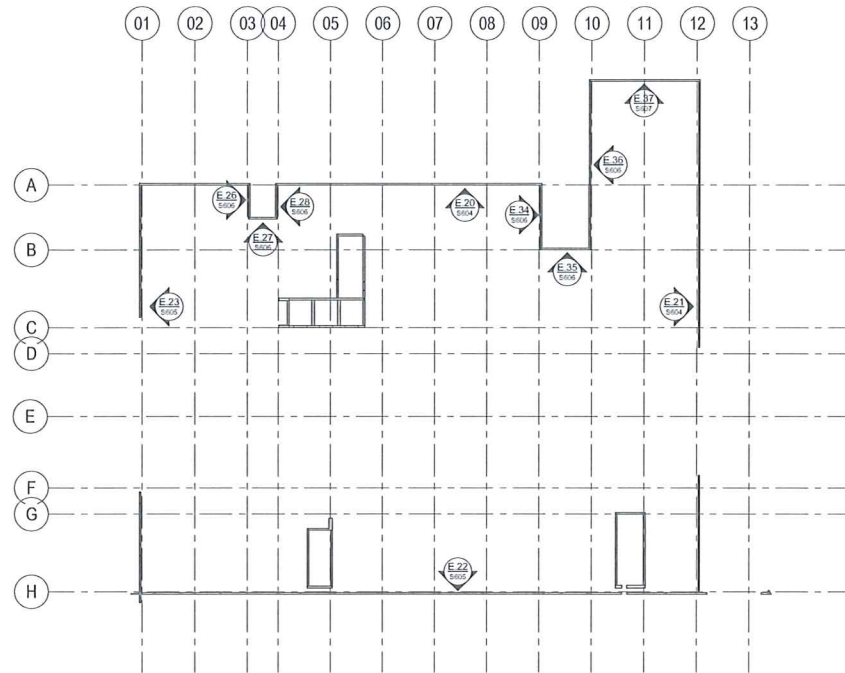

FACADE PRECAST ELEVATIONS - LEVEL 2 - KEY PLAN
SCALE: 1:300

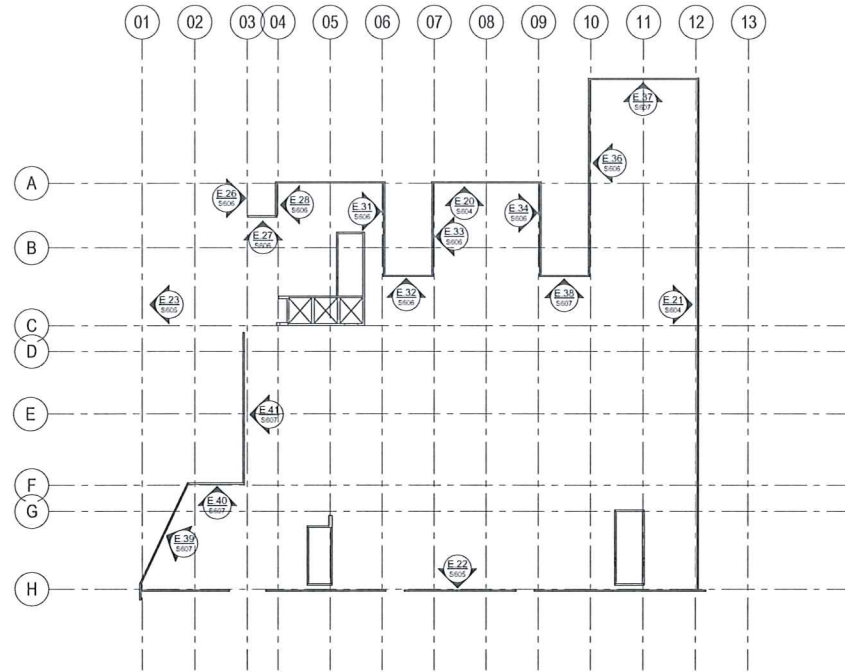

FACADE PRECAST ELEVATIONS - LEVEL 5 - KEY PLAN
SCALE: 1:300



FACADE PRECAST ELEVATIONS - LEVEL 3 - KEY PLAN
SCALE: 1:300

BROOKFIELD MULTIPLEX DRAWING DISTRIBUTION			
CONSULTANTS	SUBCONTRACTORS		
Architect	Mechanical	BMU	Roller Doors
Structural Engineer	Electrical	Curtain Wall	Waterproofing
Services	Fire Protection	Facade Cladding	Stone
Building Surveyor	Hydraulic	Louvres	Ceramic Tiling
Fire Engineer	AV	Shop Fronts	Vinyl
ESD	Security	Timber Cladding	Carpet
DDA	Communications	Balustrades	Mirrors
Acoustic	Lifts	Metalwork	Toilet Partitions
Traffic	Escalators	Blockwork	Painting
Town Planning	Piling	Doors	Joinery
Land Surveyor	Earthworks	Hardware	Signage
Interior Design	Excavate & Retain	Carpentry	Workstations
Signage	Structure	Plasterboard	Furniture
	Precast	Ceilings	Civil/Ext Works
Client / Super	Special Precast	Partitions	Landscape
Quantity Surveyor	Structural Steel	Internal Glazing	Signet
			Date:

Rev	Description	By	Date	Rev	Description	By	Date	Rev	Description	By	Date	Rev	Description	By	Date
2	REVISED AS CLOUDED	BP	05.04.13												
1	PRELIMINARY ISSUE	BP	18.03.13												

0200040006000800010000

Scale indicated for reference only. Do not scale drawings.

Copyright © 2013 Irwinconsult Pty Ltd. All rights reserved. No part of this publication may be reproduced, stored in a retrieval system, or transmitted, in any form or by any means, electronic, mechanical, photocopying, recording, or by any information storage or retrieval system, without the prior written permission of Irwinconsult Pty Ltd.

Irwinconsult Pty Ltd is a registered company in Australia. All other trademarks are the property of their respective owners.

irwinconsult

Level 3, 289 Wellington Parade South,
East Melbourne VIC 3002
T +61 3 9622 9700 F +61 3 9620 6664
mb@irwinconsult.com.au ABN 69 050 214 694

Project

FACULTY OF ARCHITECTURE
BUILDING AND PLANNING

Client

UNIVERSITY OF MELBOURNE
PARKVILLE CAMPUS

Drawing Title

FACADE PRECAST ELEVATIONS - SHEET 1

Date

03/13/13

Drawn

Author

Checked

Checker

Approved

Approver

Scales at A0

1:300

Job No

09ME0504

Sheet No

S603

Rev

2

PRELIMINARY

NOT TO BE USED FOR CONSTRUCTION

05/04/2013 4:09:14 PM