


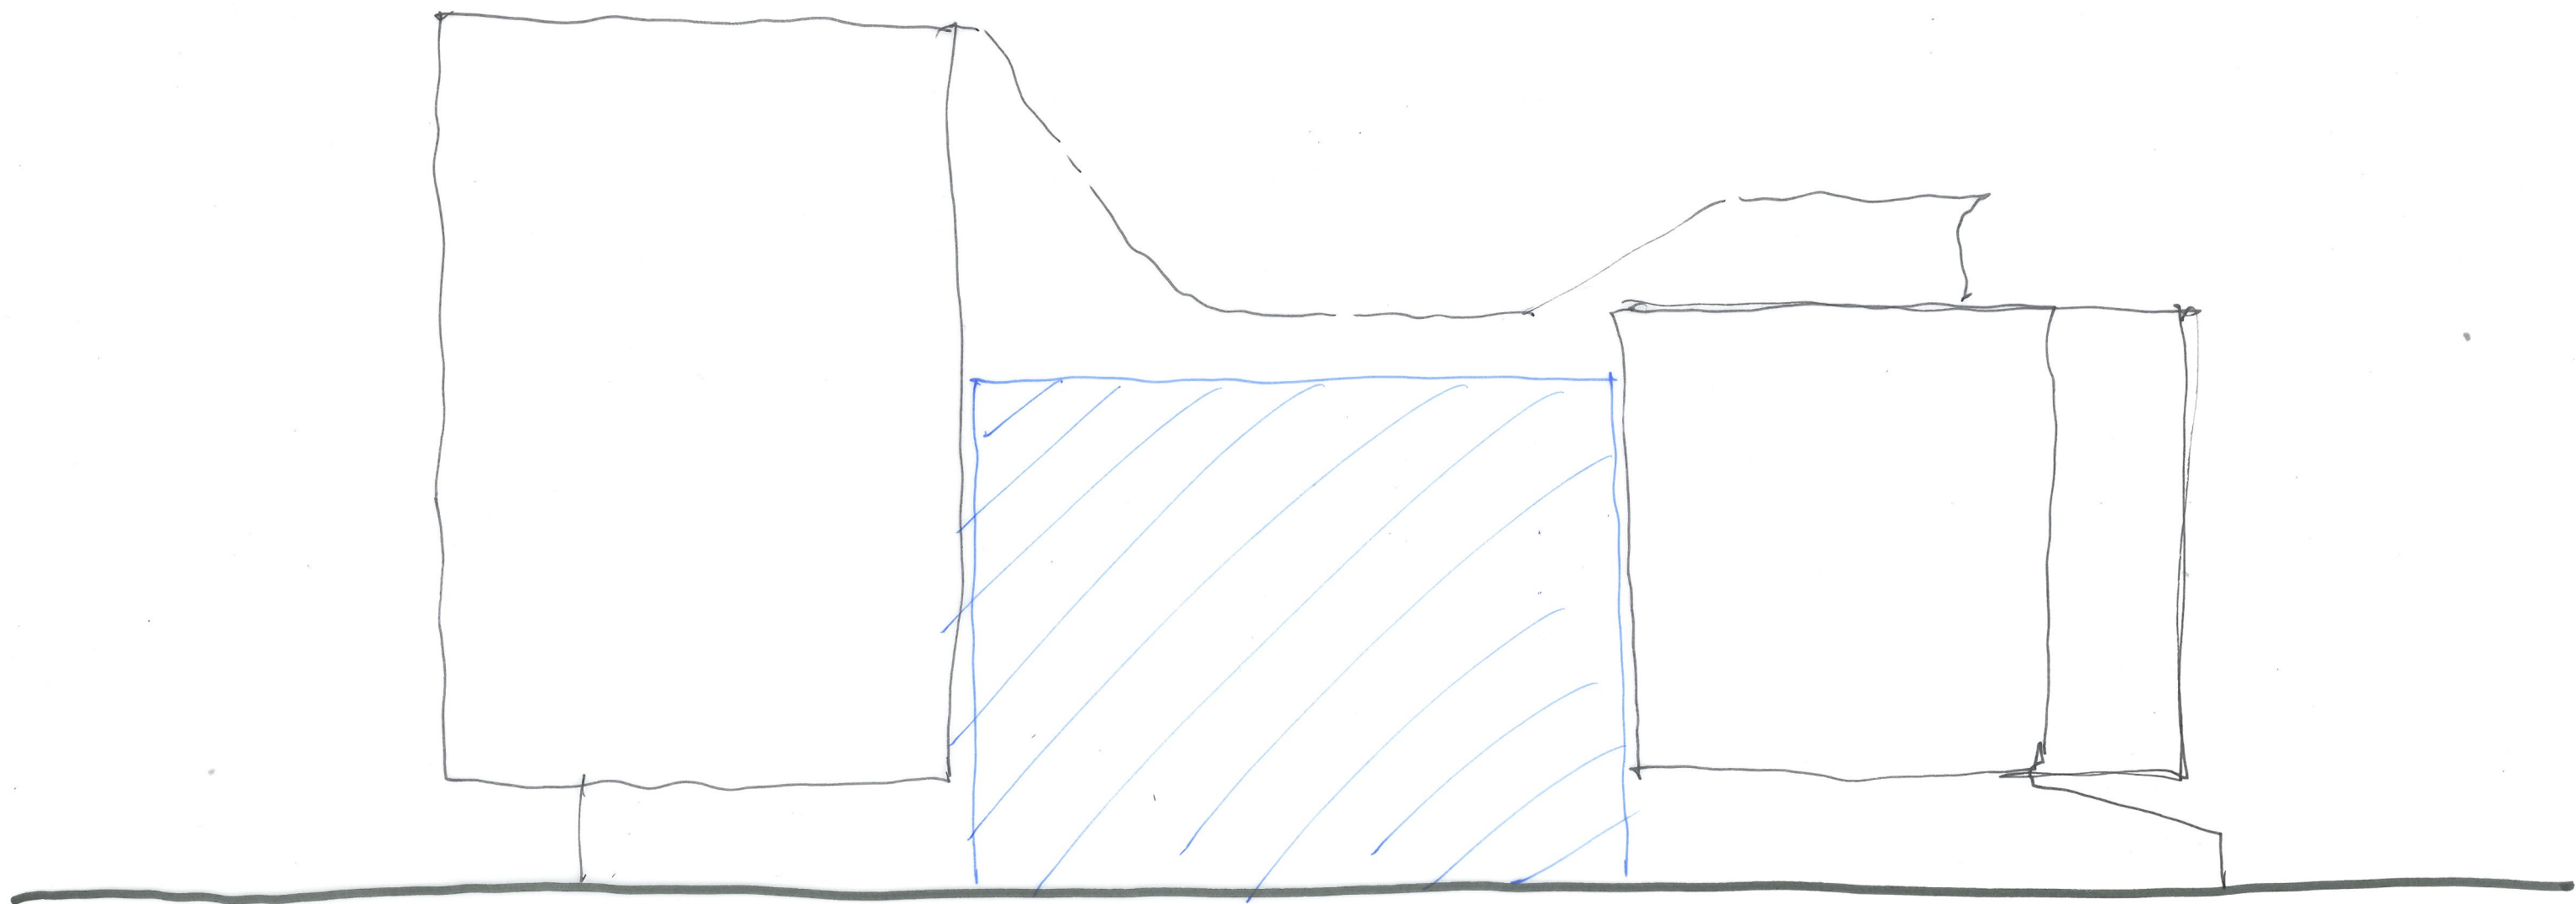

CONCRETE
LAWN
EXTENT OF ELEVATION.