

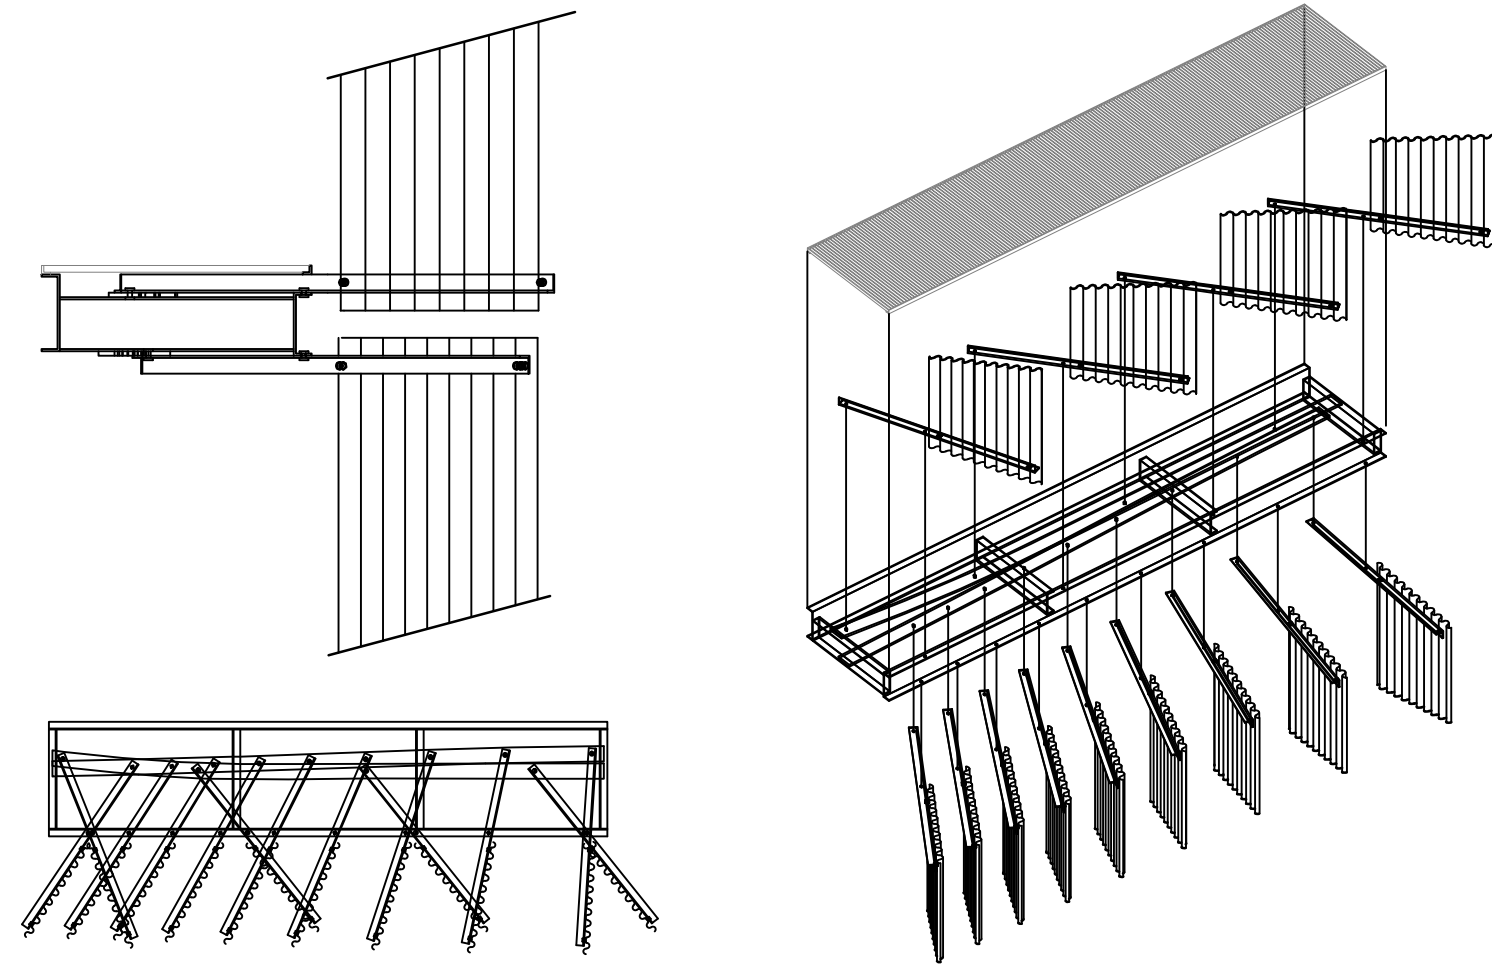


## FACADE SCREEN ASSEMBLY

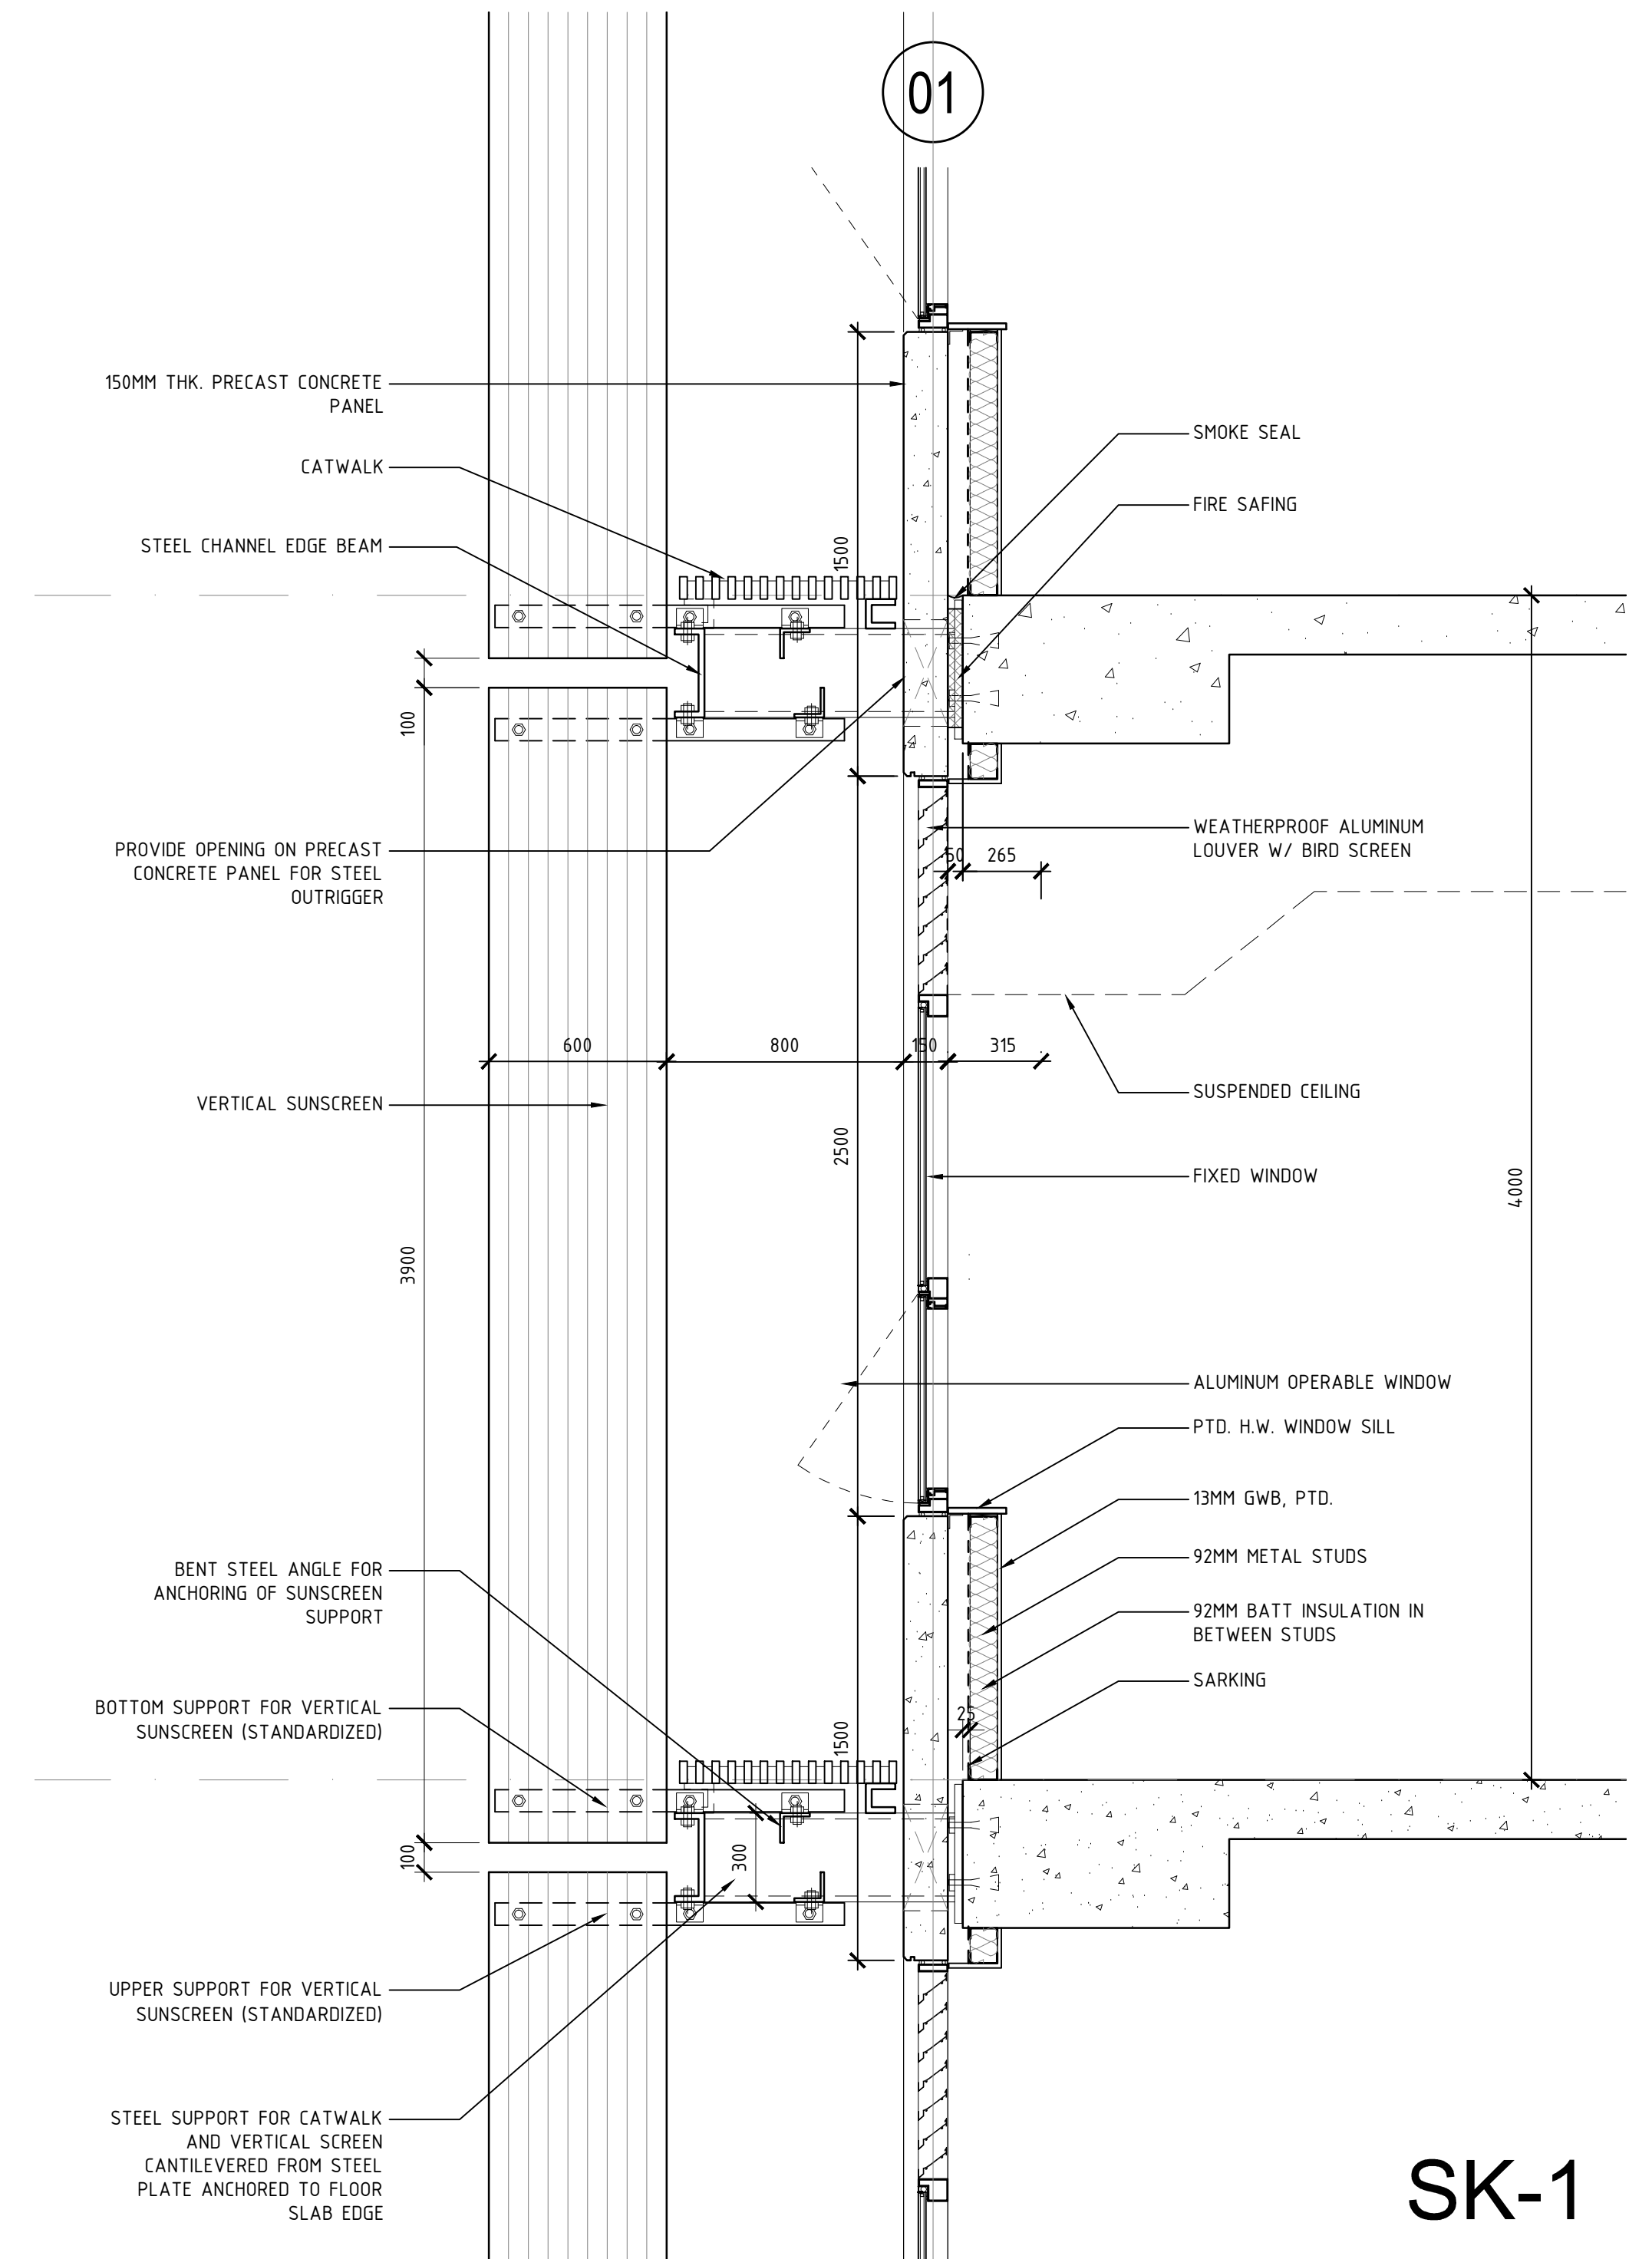


## FACADE SCREEN ASSEMBLY SEPT. 1, 2011

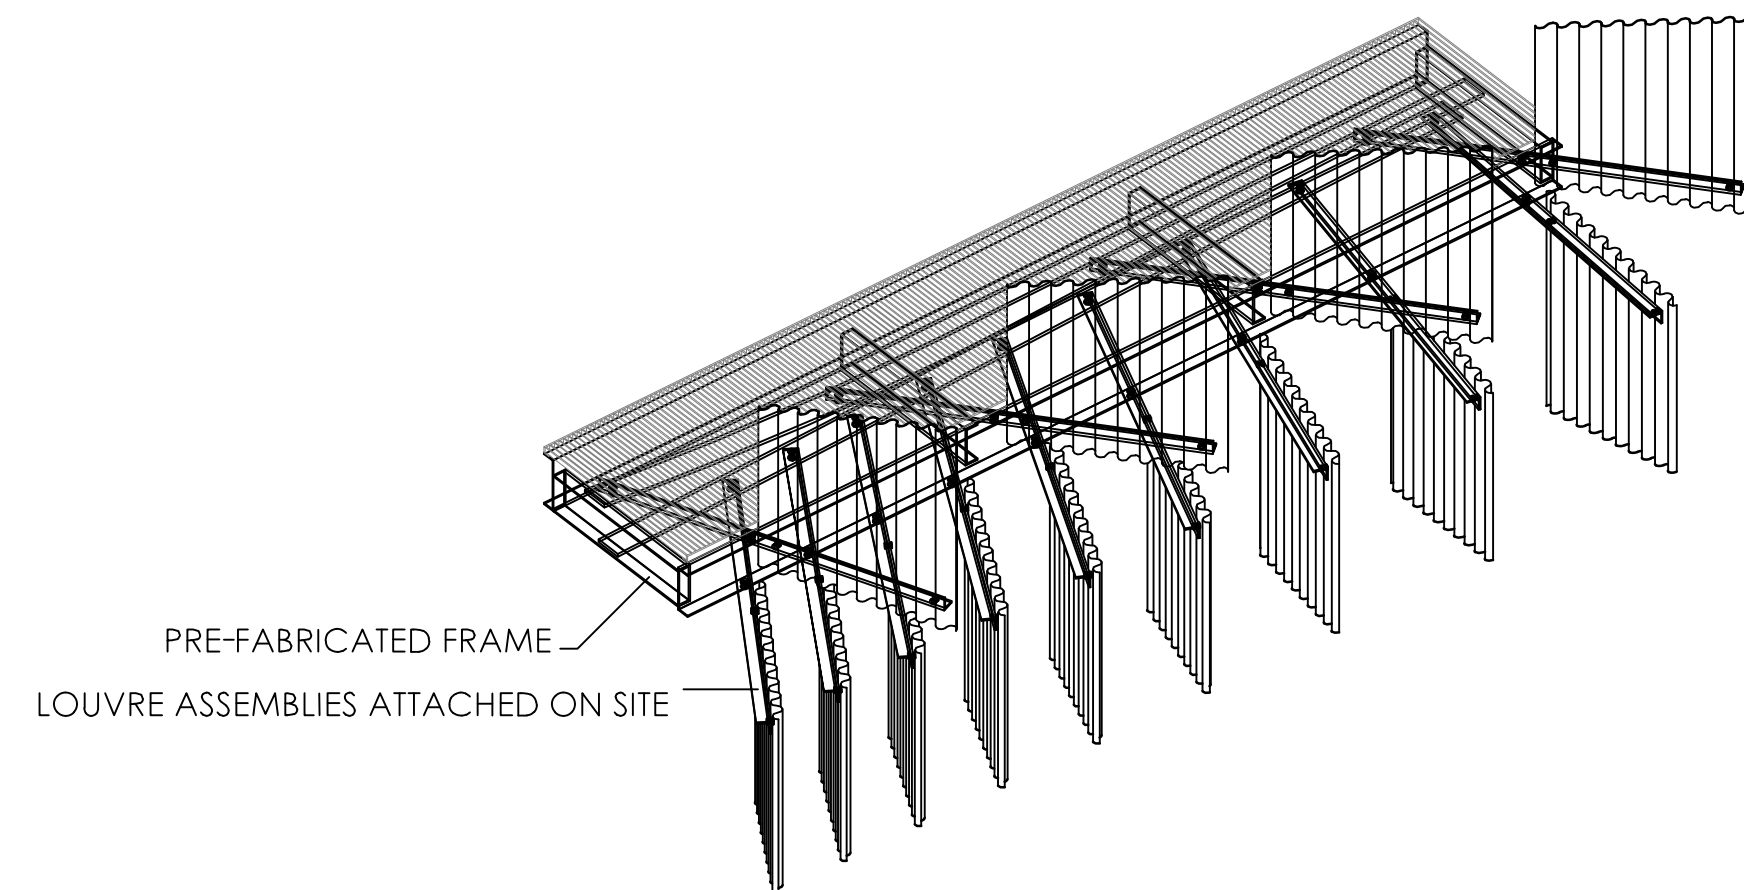

SK-1


TYPICAL WALL SECTION THROUGH PRECAST CONCRETE WALL & SCREEN

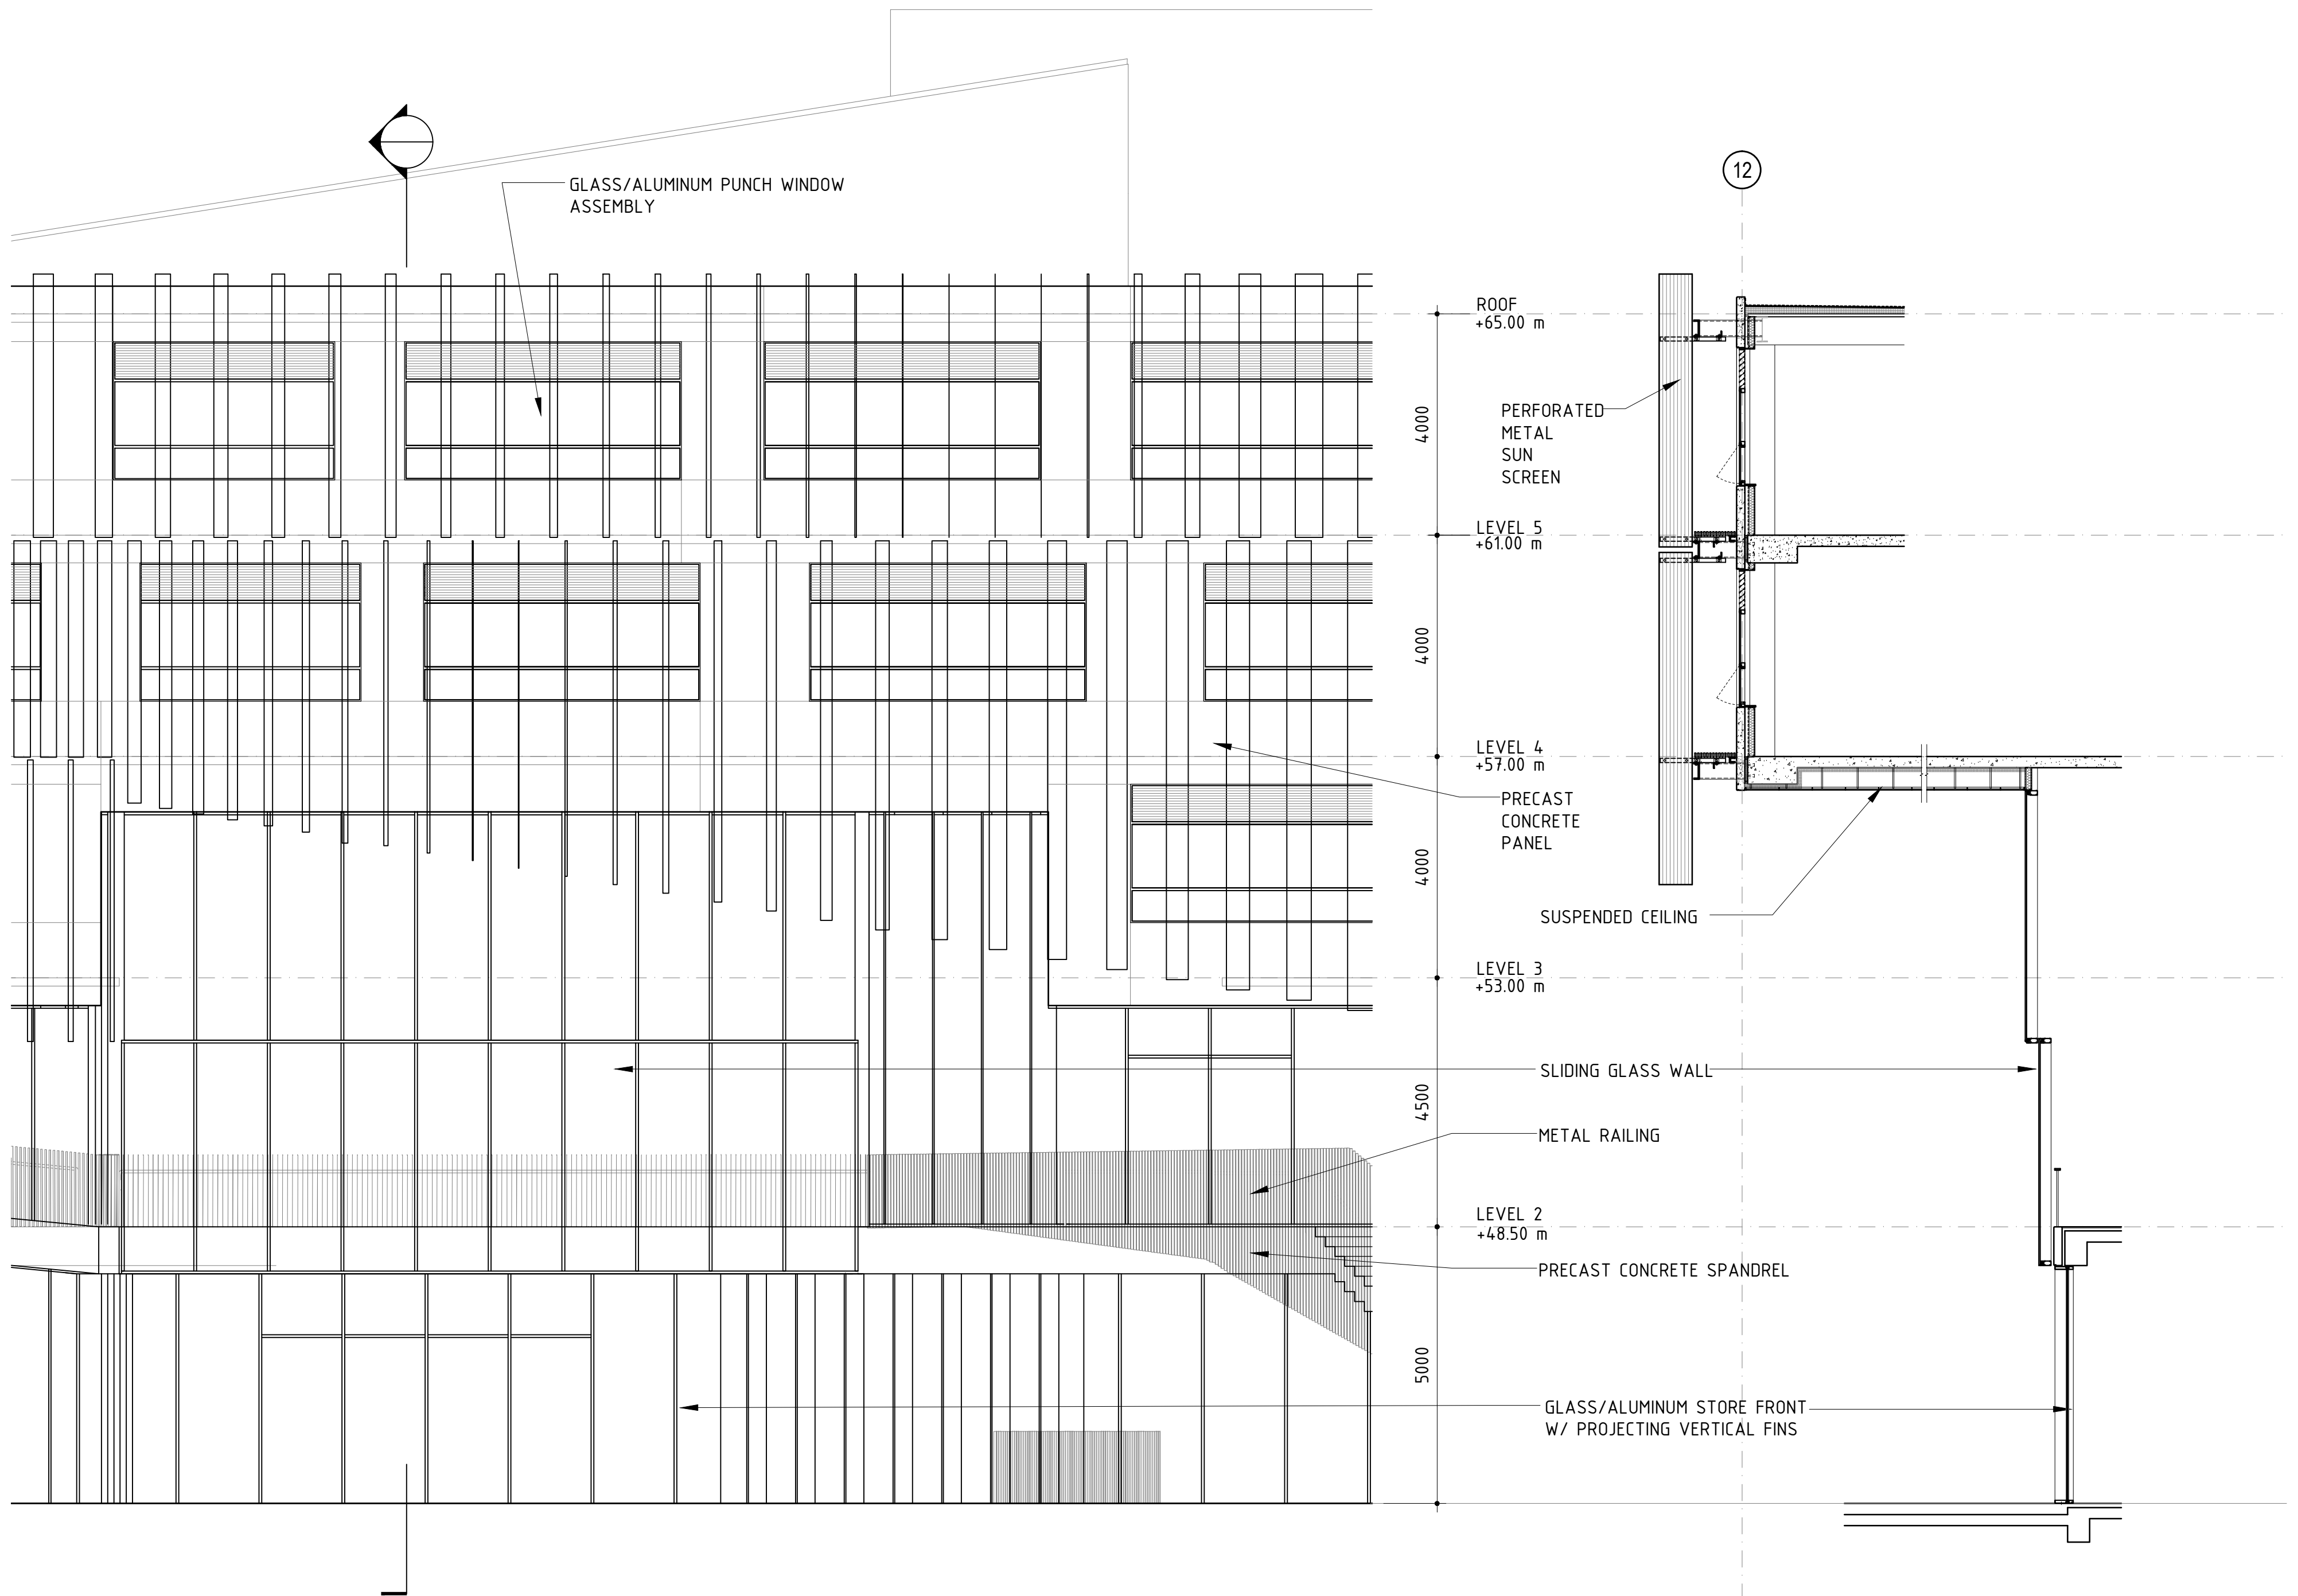

PARTIAL EAST ELEVATION


WALL SECTION

SK-2

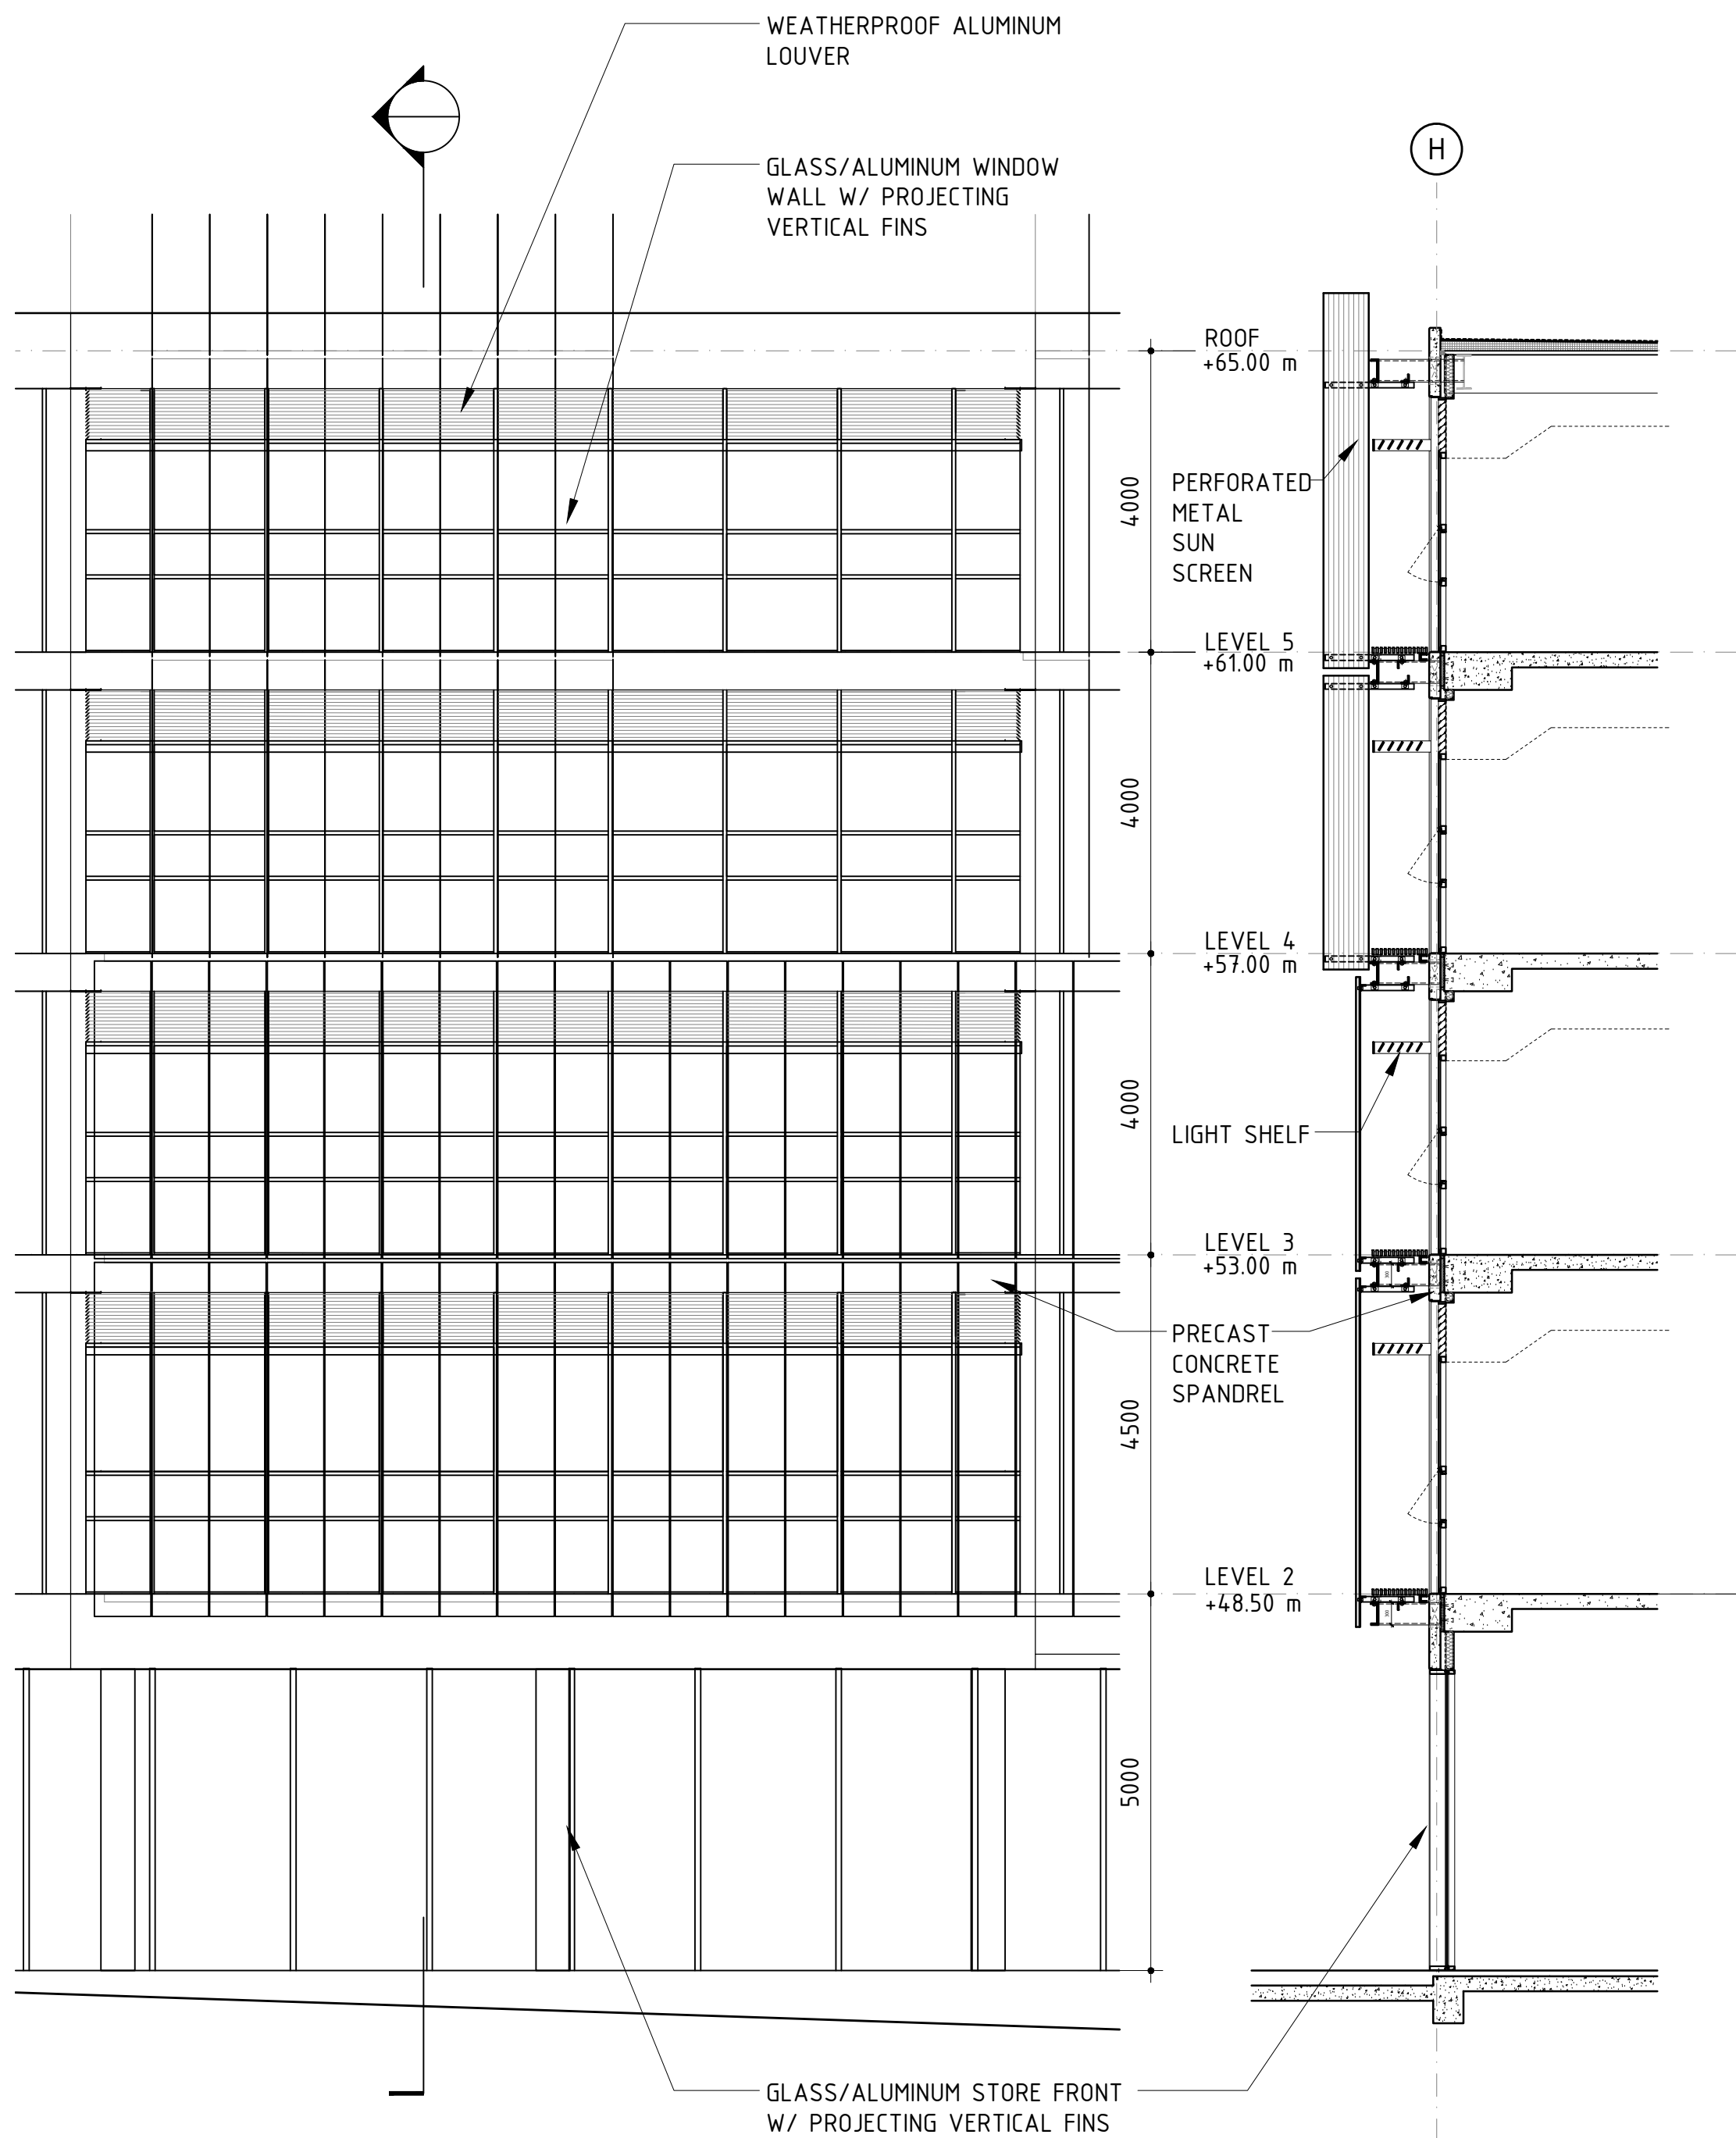


PARTIAL NORTH ELEVATION

WALL SECTION

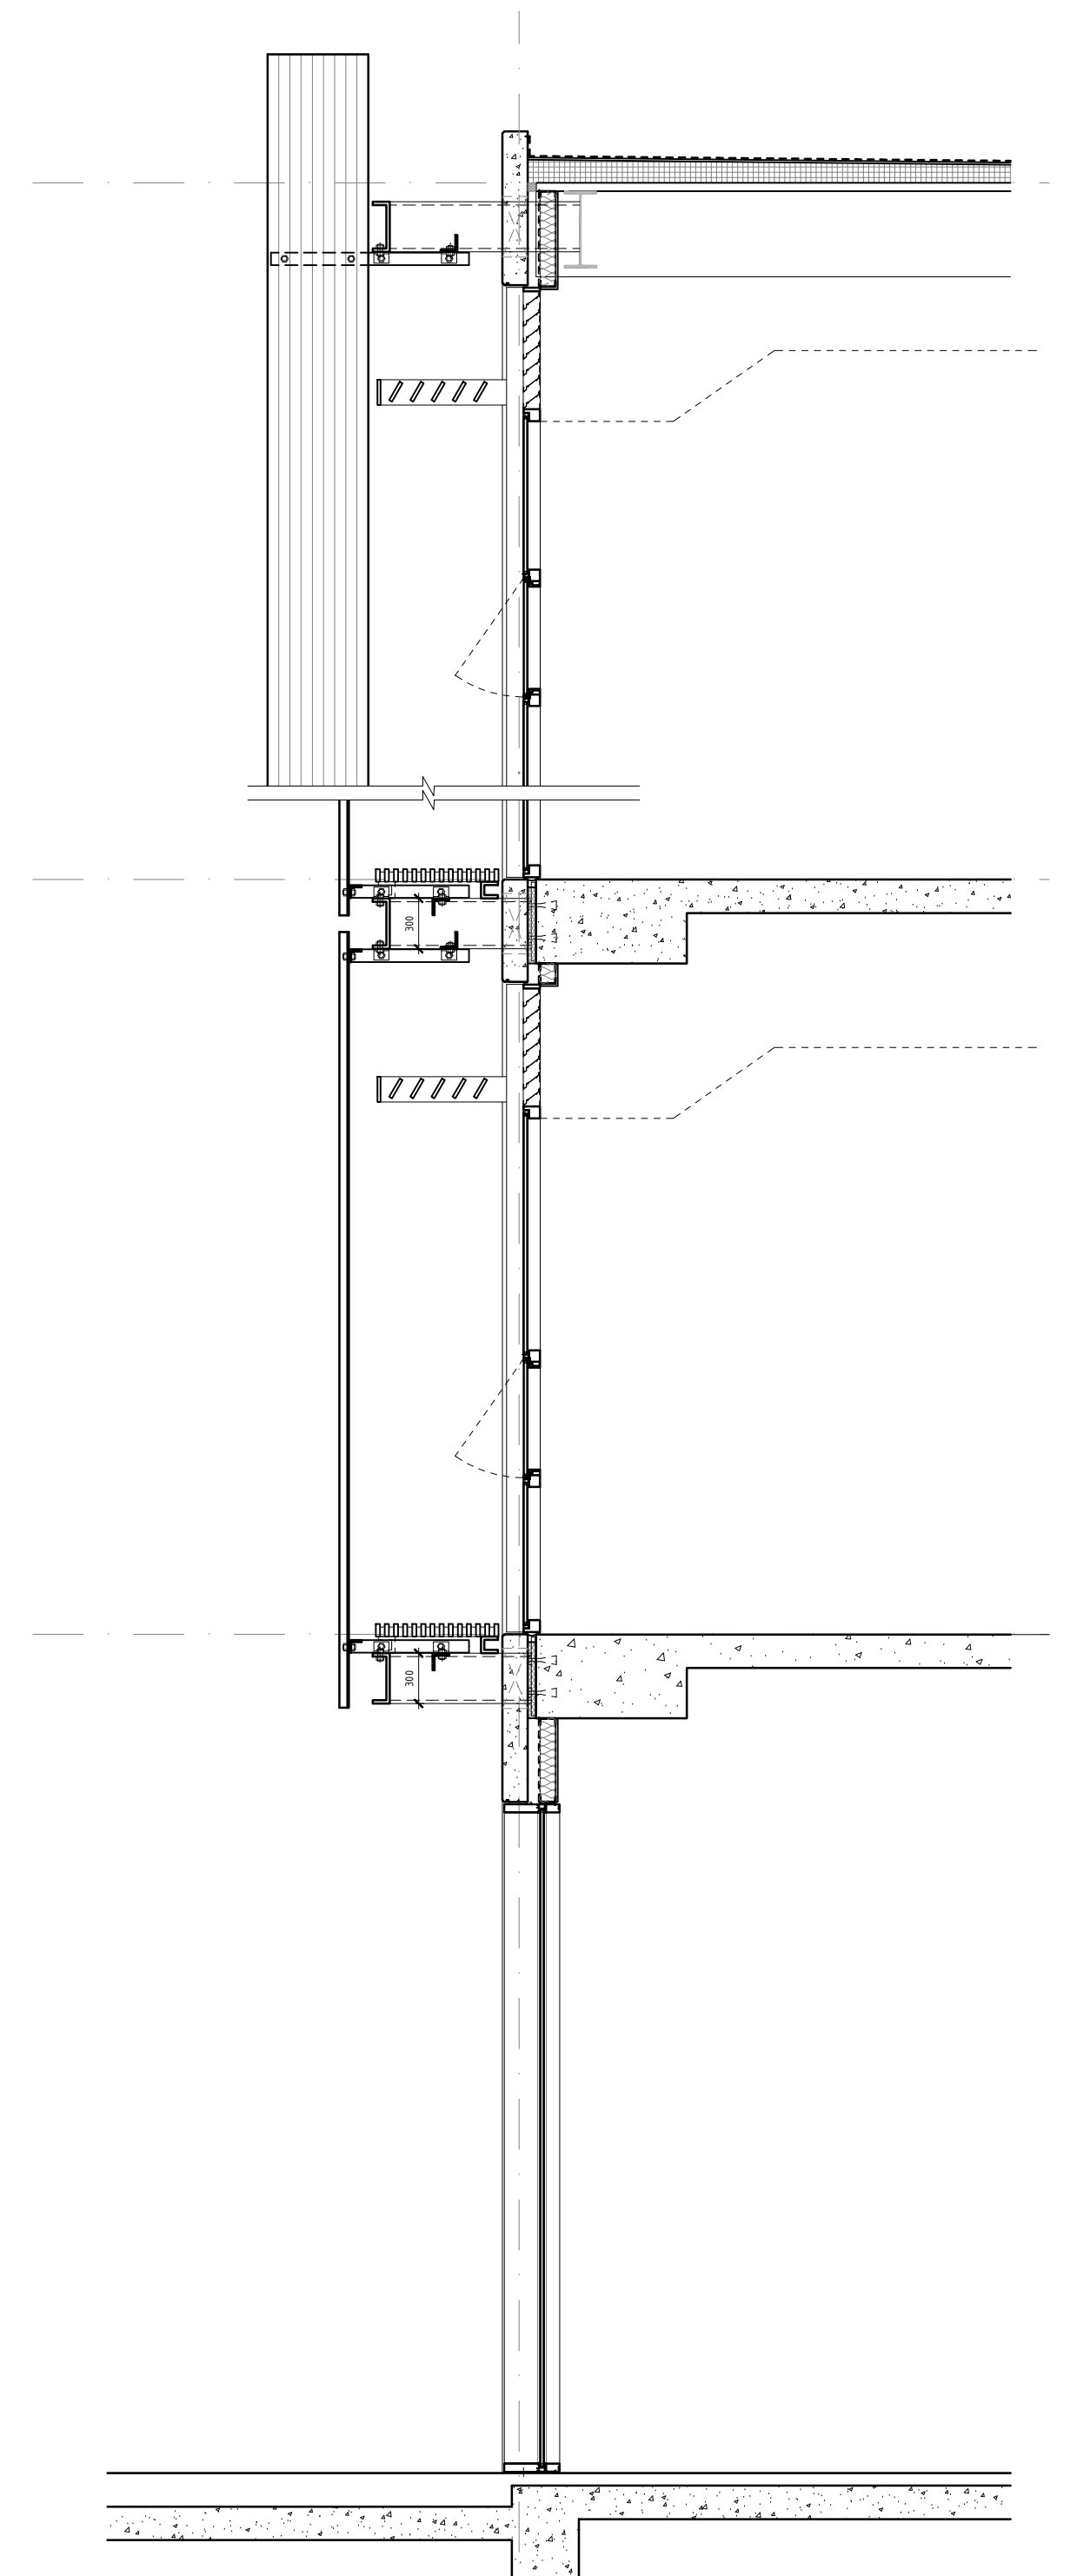


ENLARGED WALL SECTION SK-3

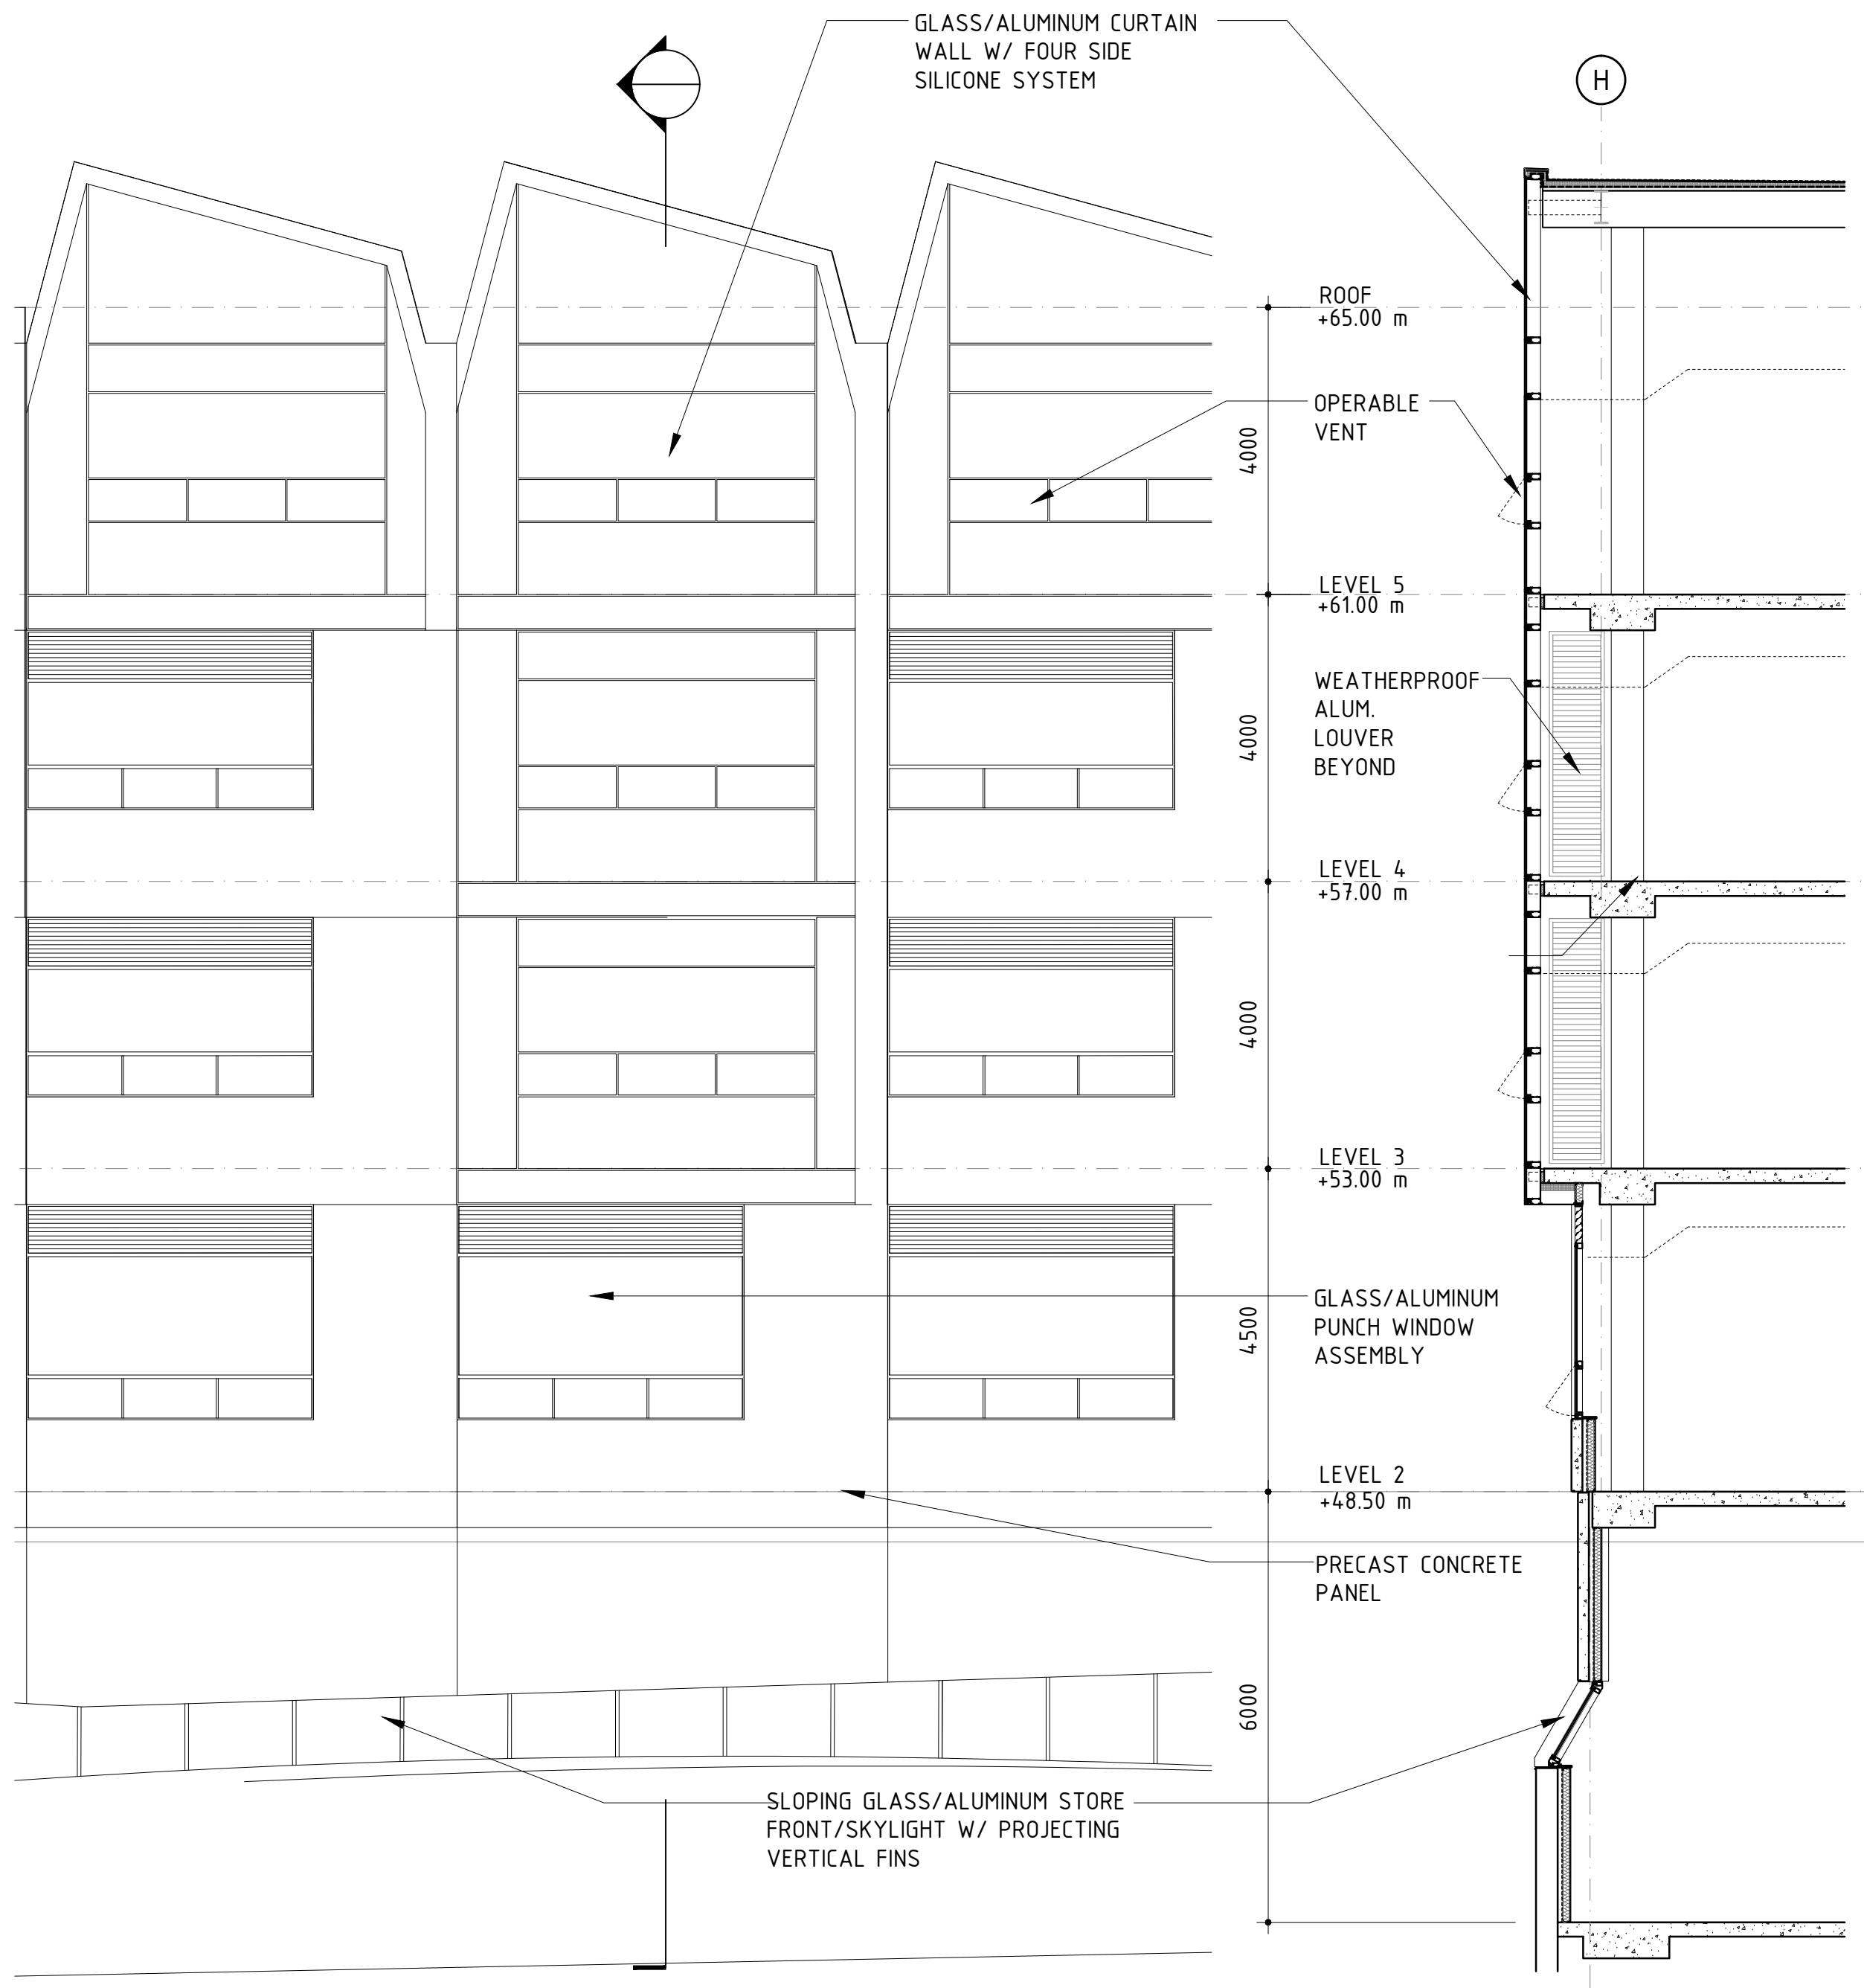

PARTIAL SOUTH ELEVATION


WALL SECTION

ENLARGED WALL SECTION

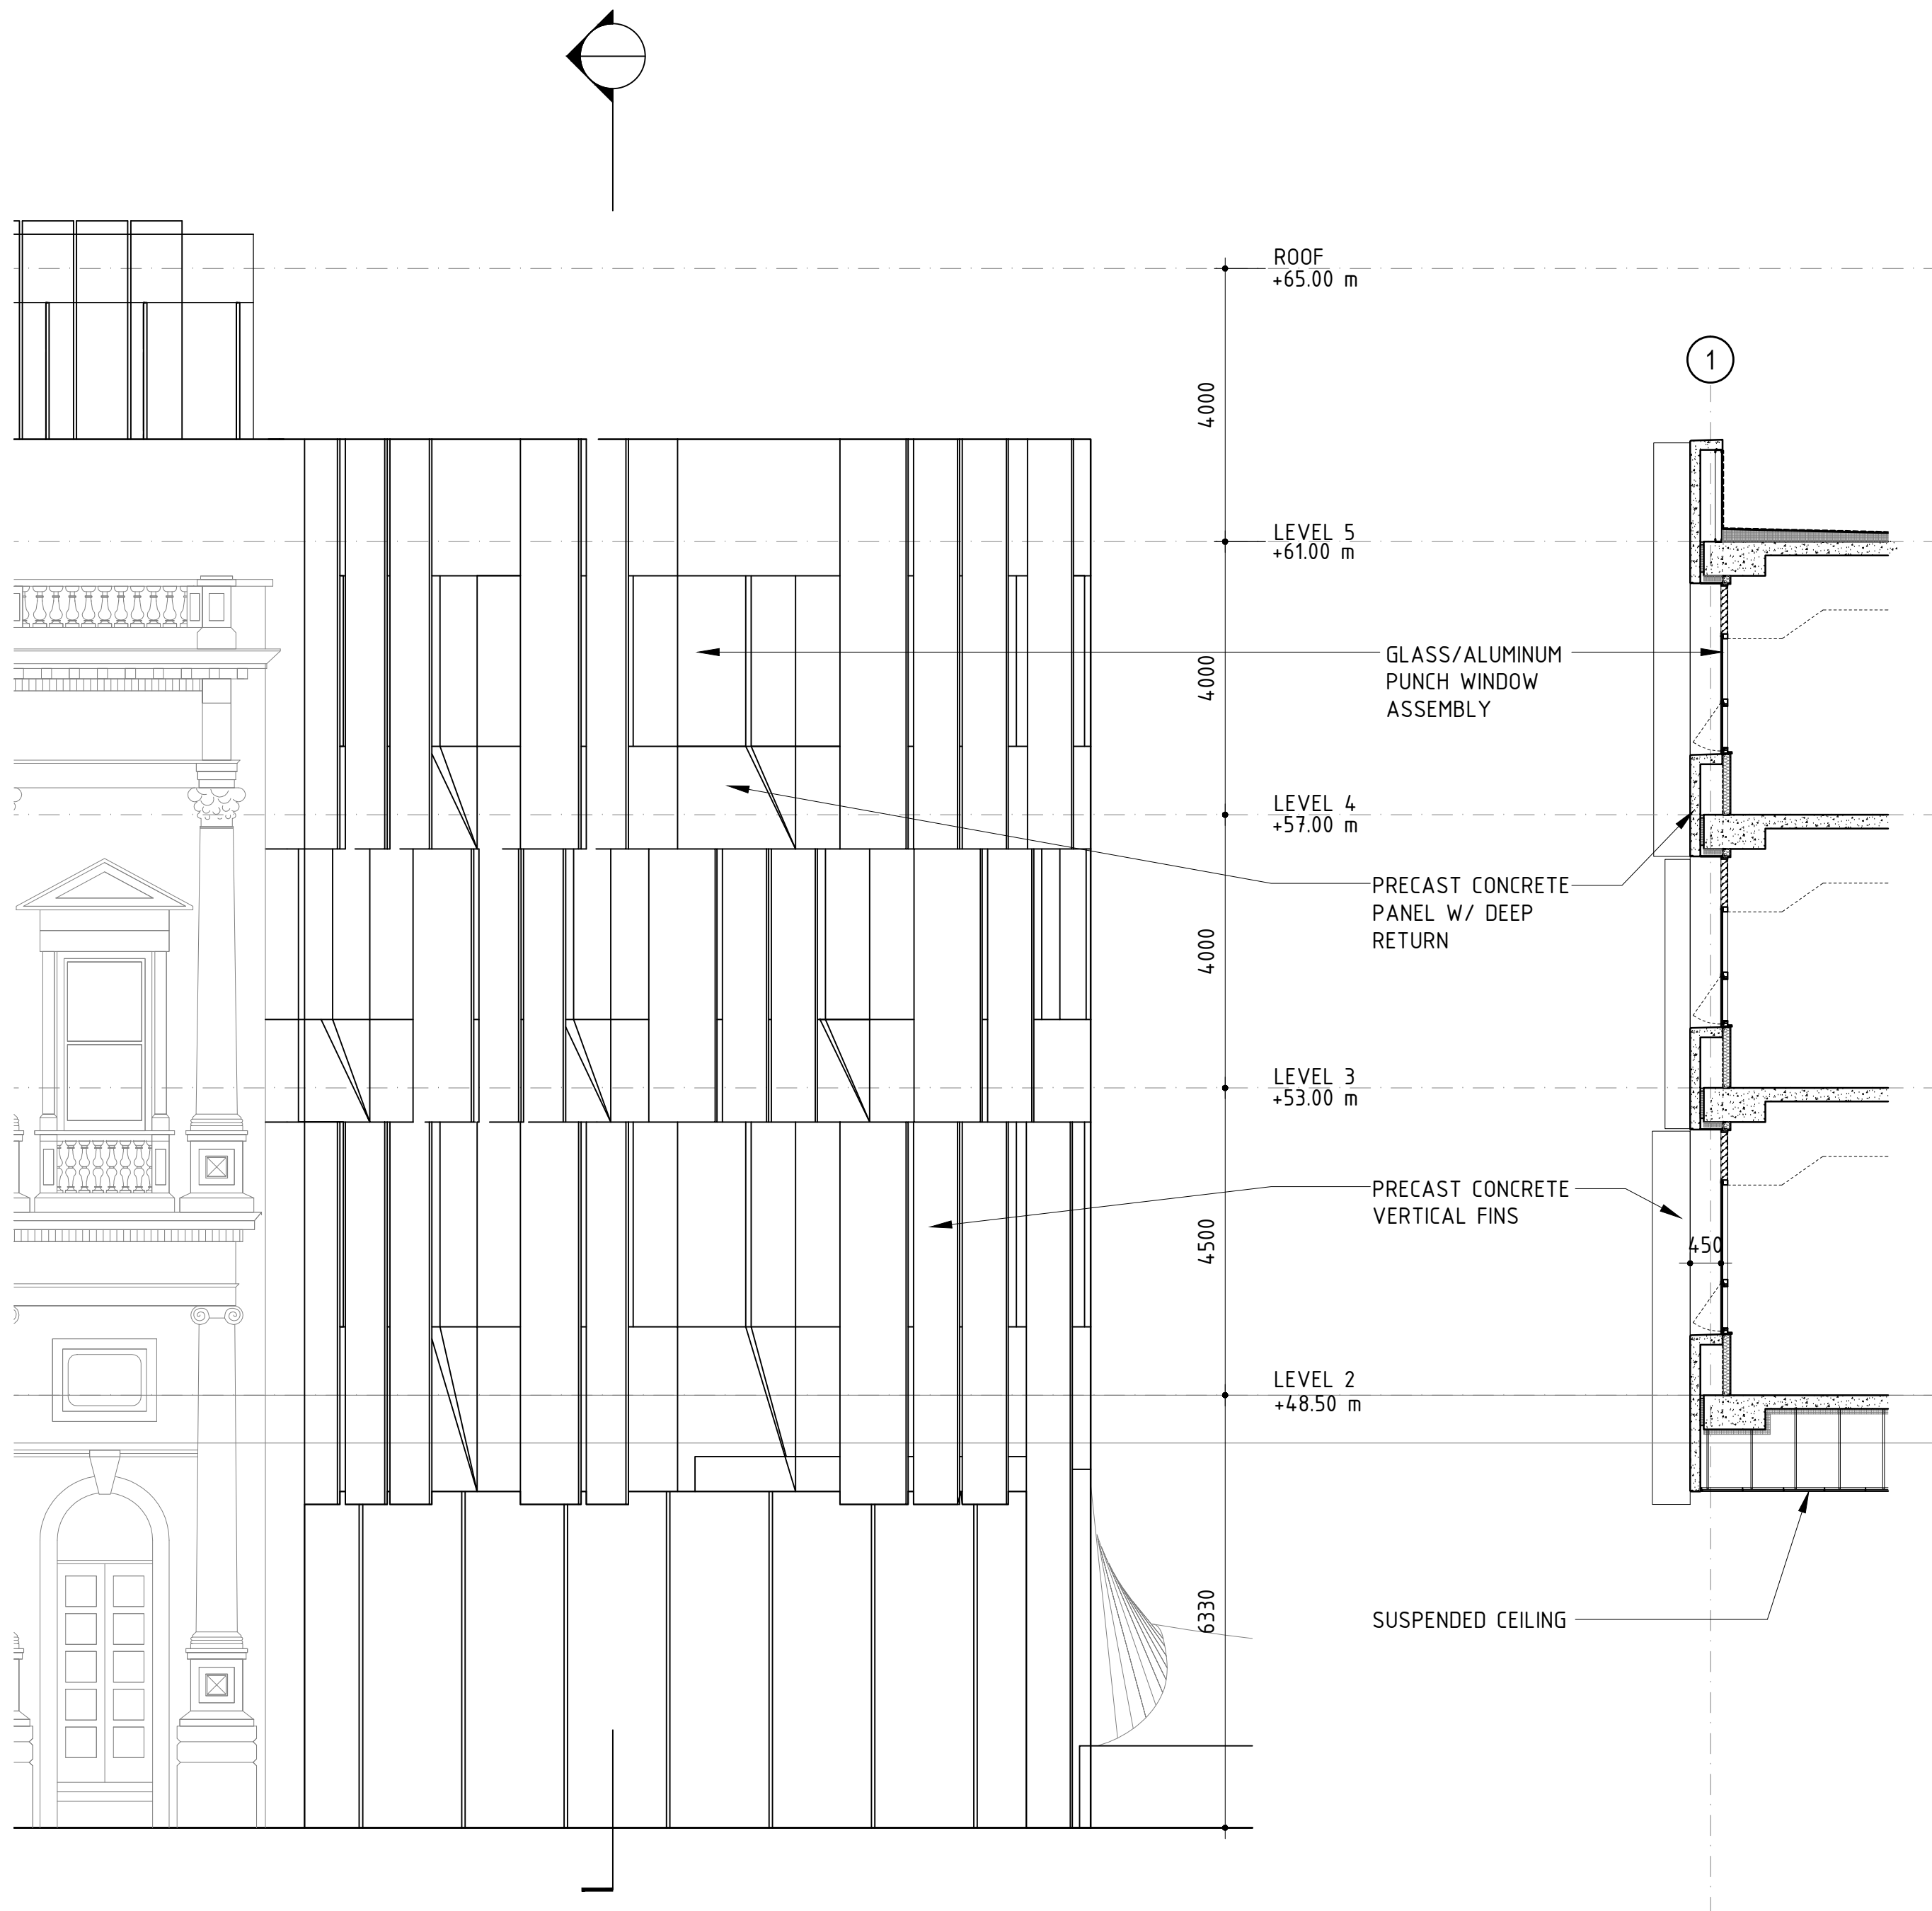


PARTIAL NORTH ELEVATION


WALL SECTION

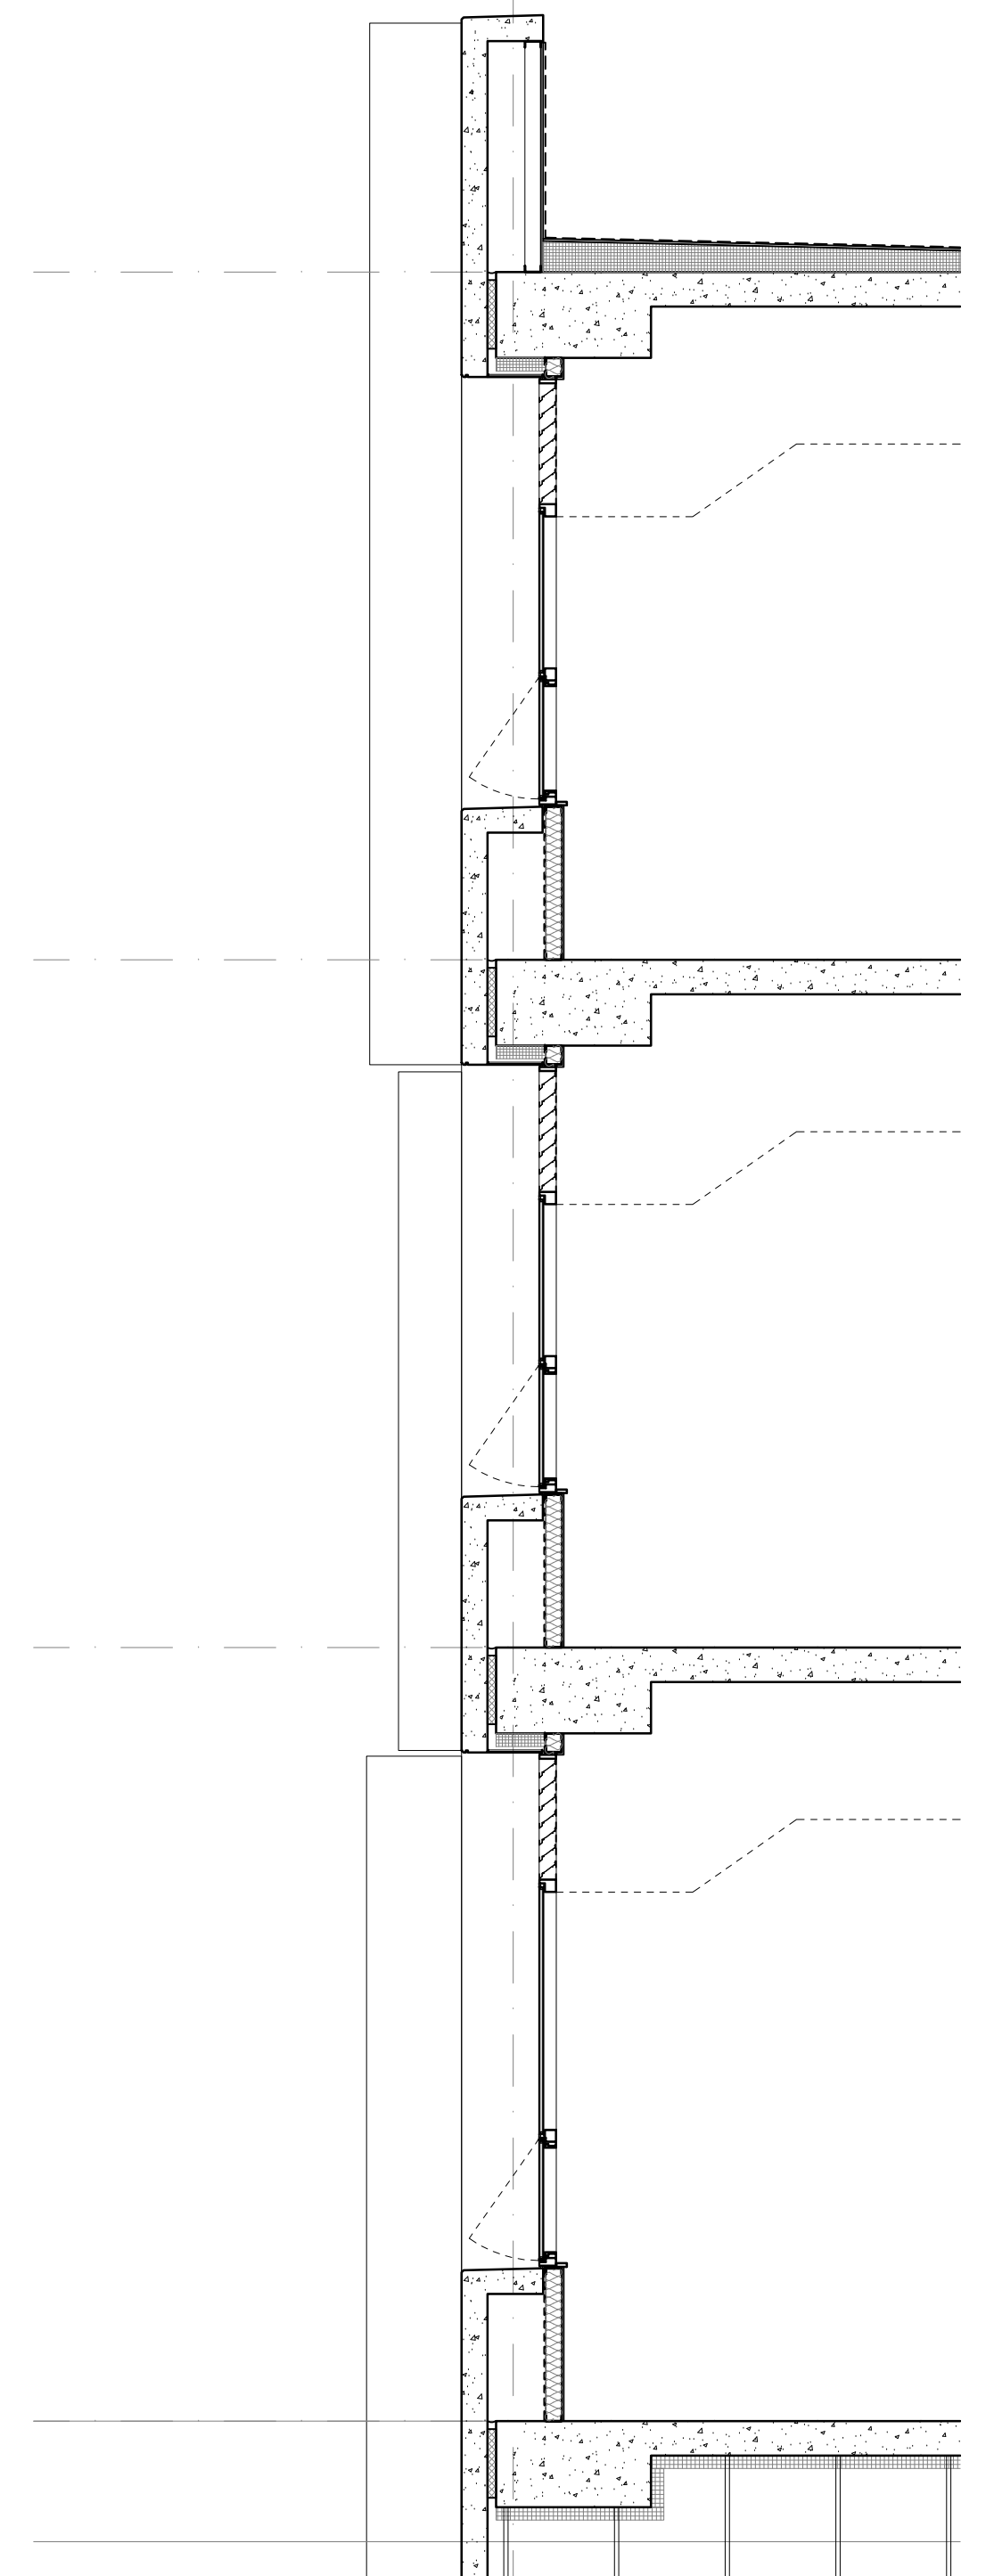

ENLARGED WALL SECTION SK-5

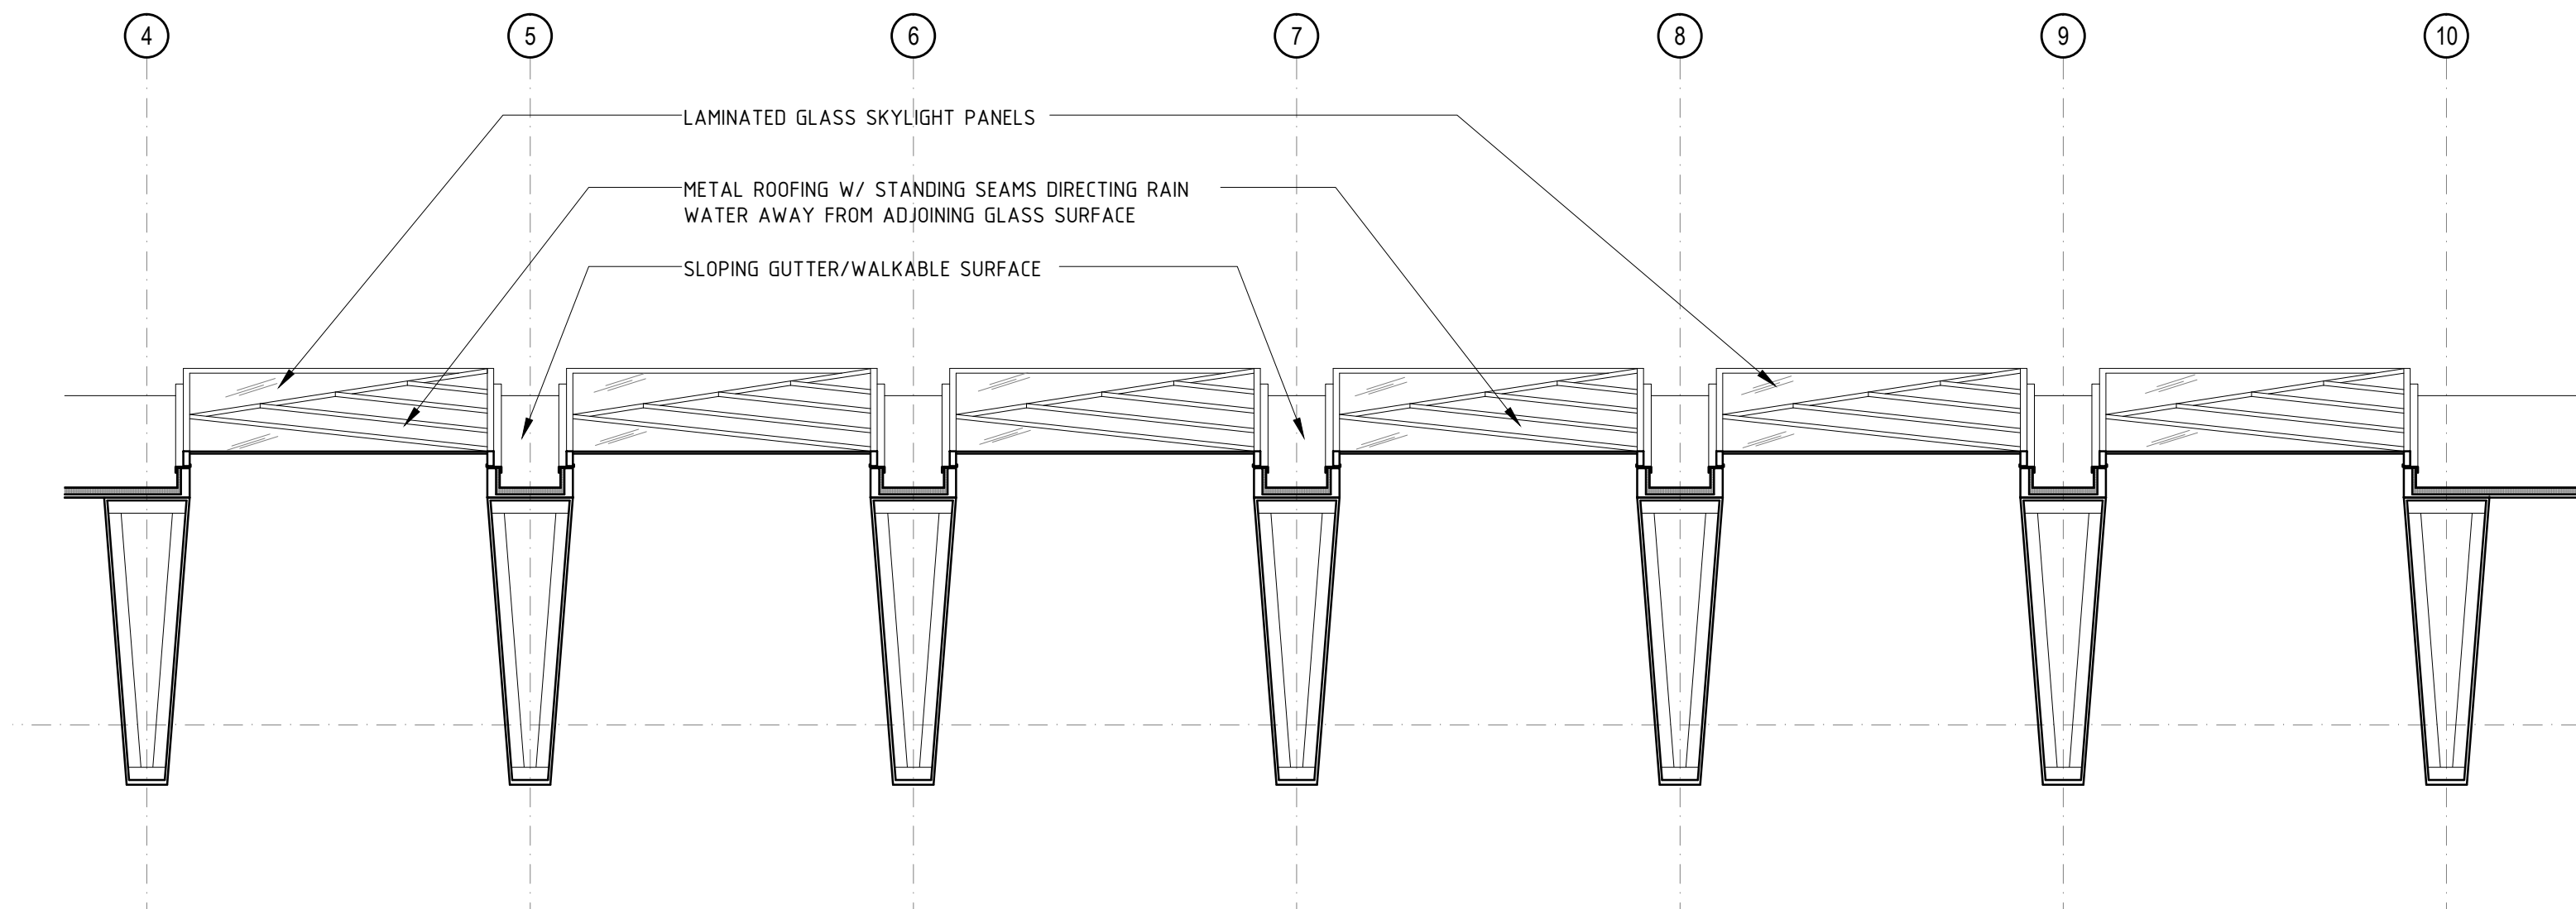

LONGITUDINAL SECTION THROUGH SKYLIGHT

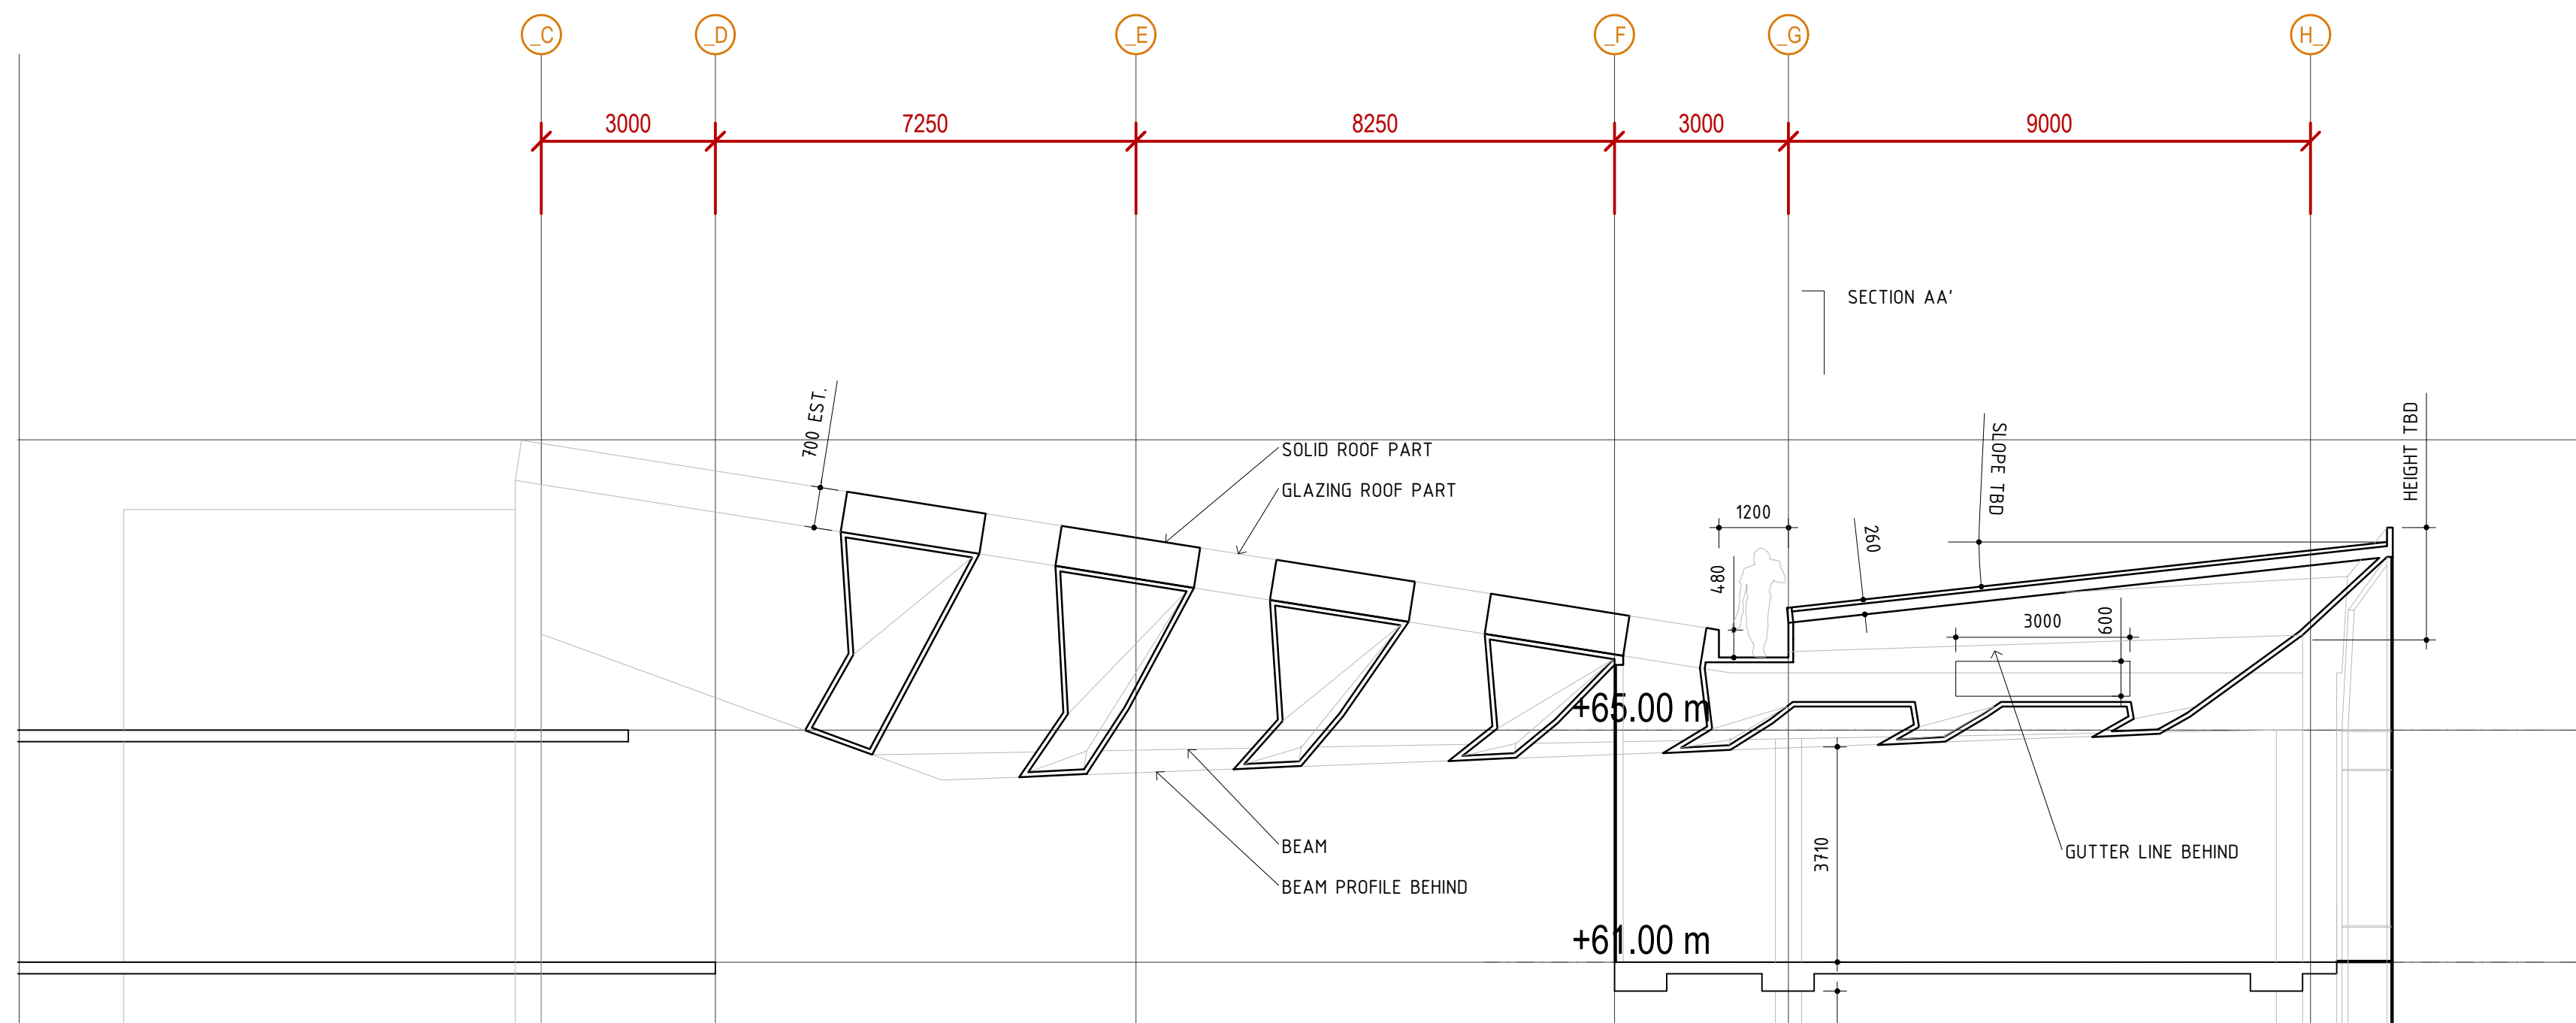

TRANSVERSE SECTION THROUGH SKYLIGHT