


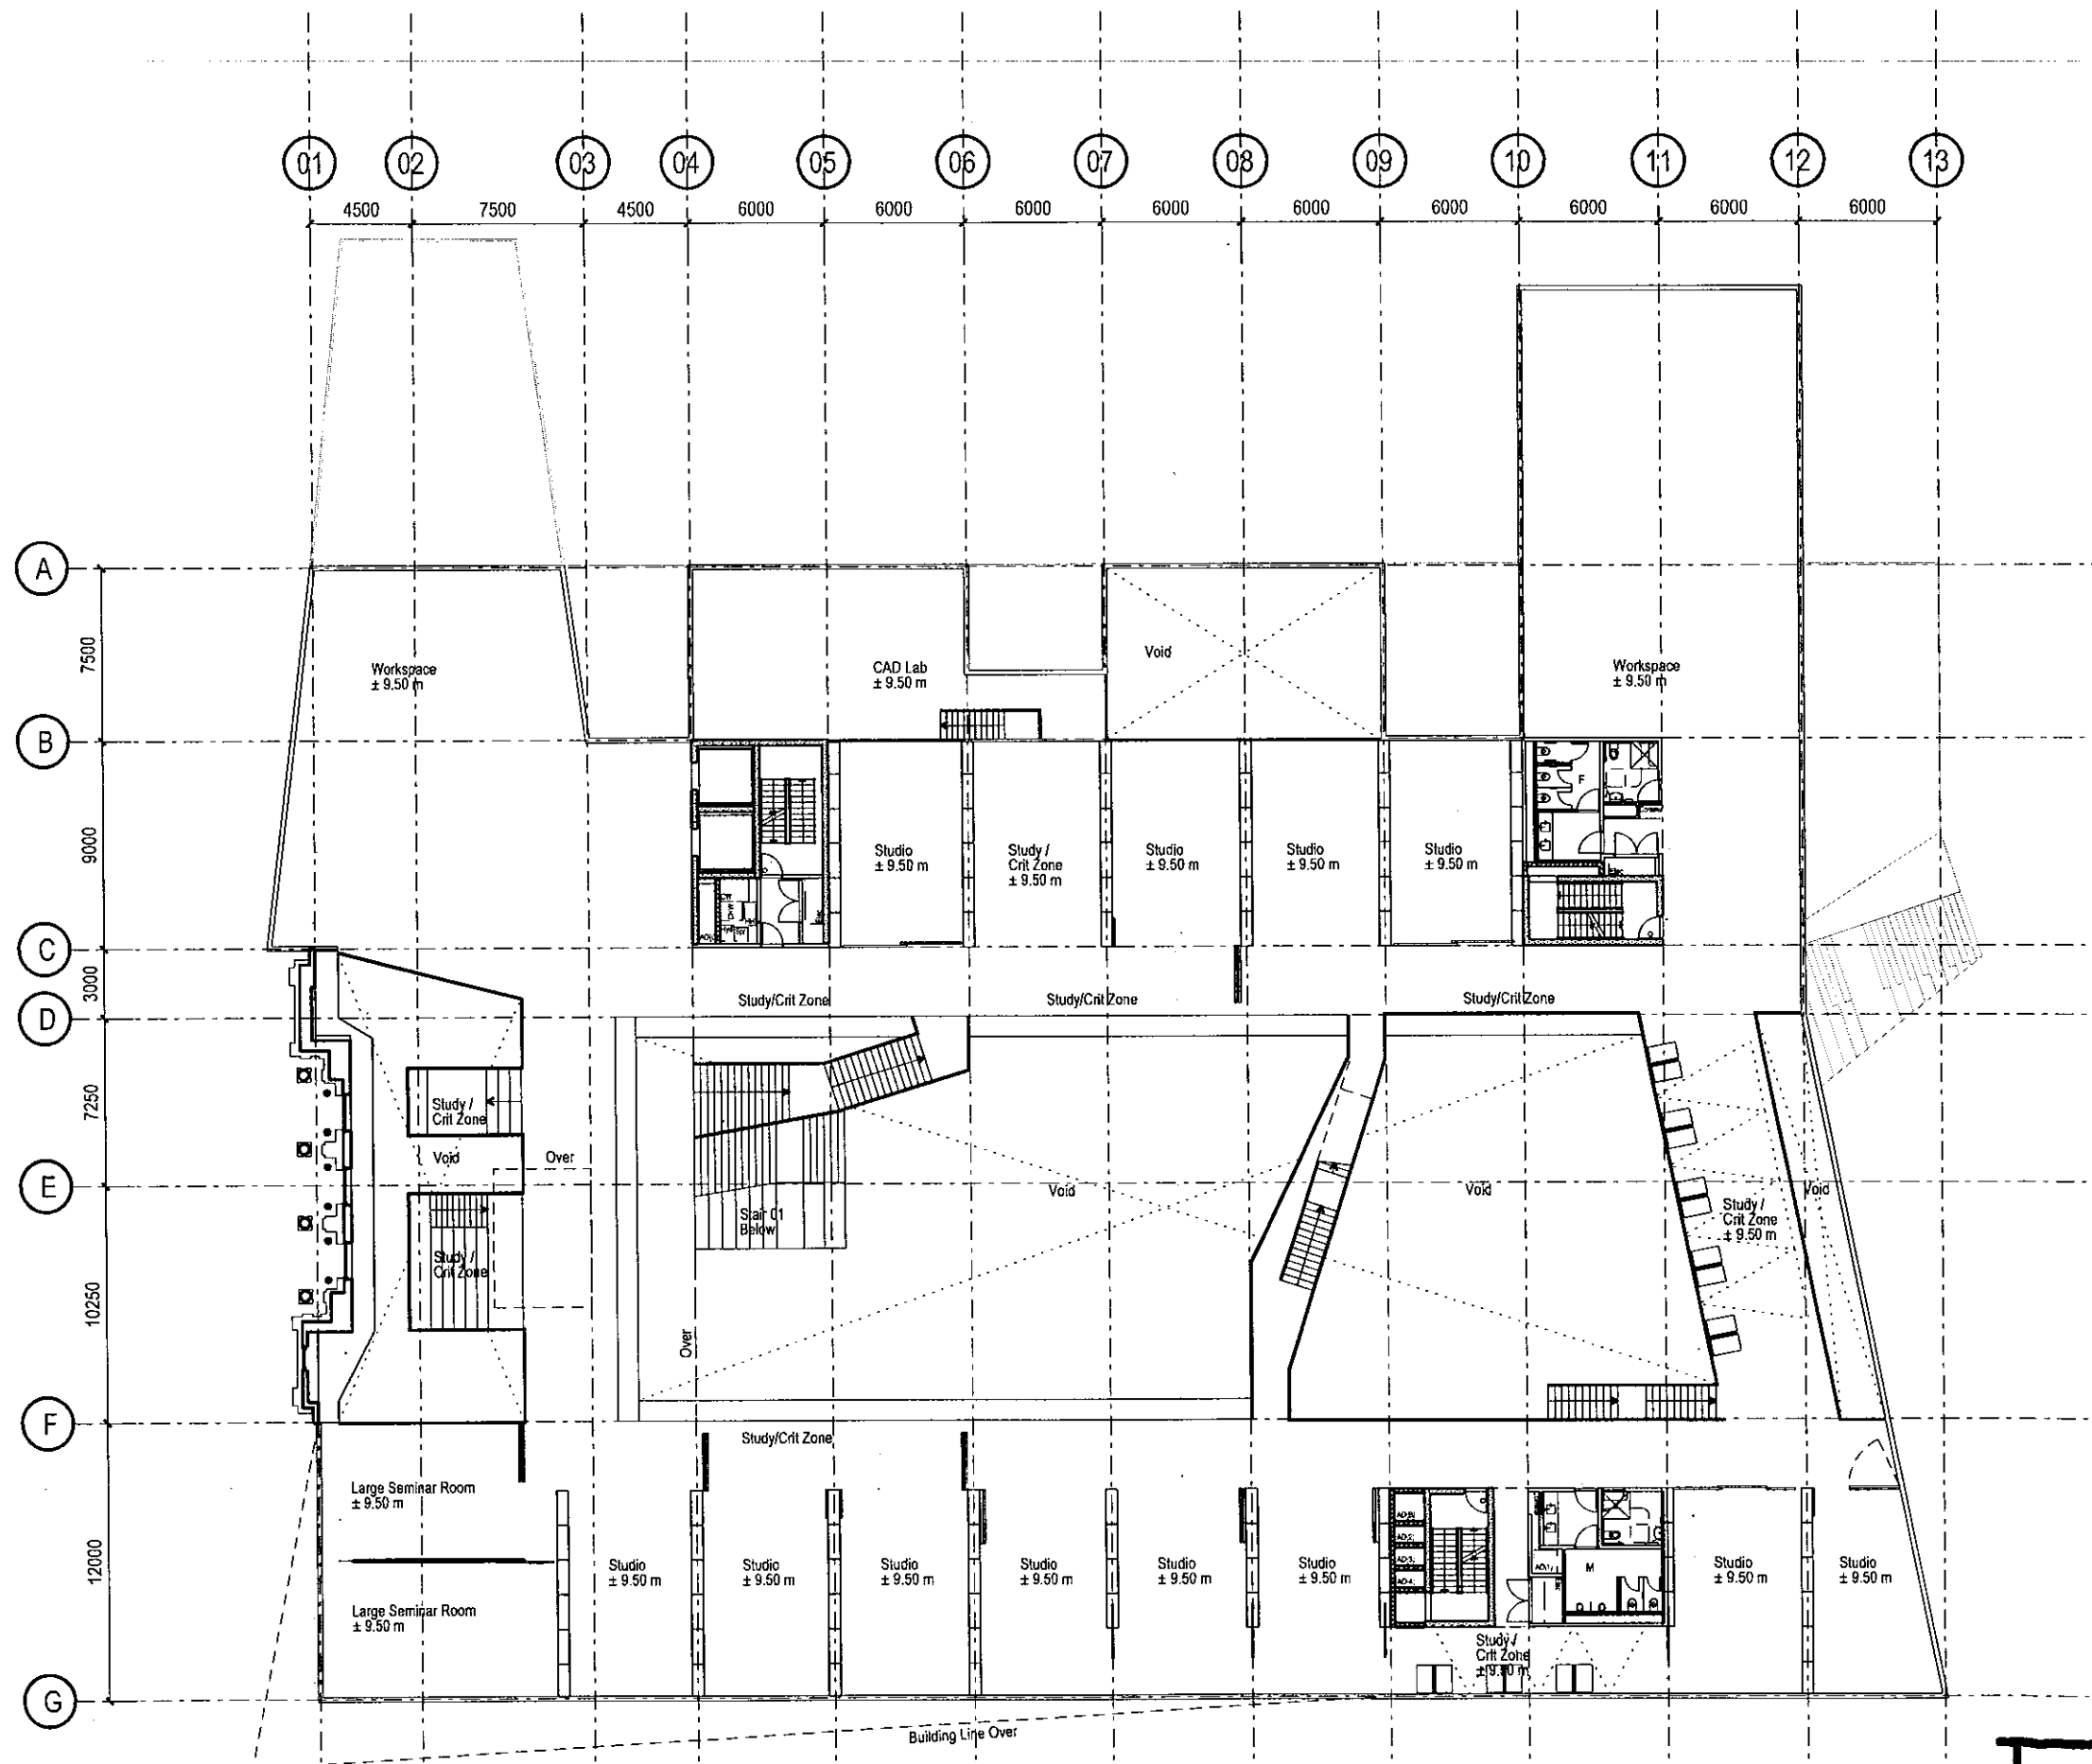

SK-029
 L02-STUDIO
 PLAN N.T.S.
 25.05.2011