


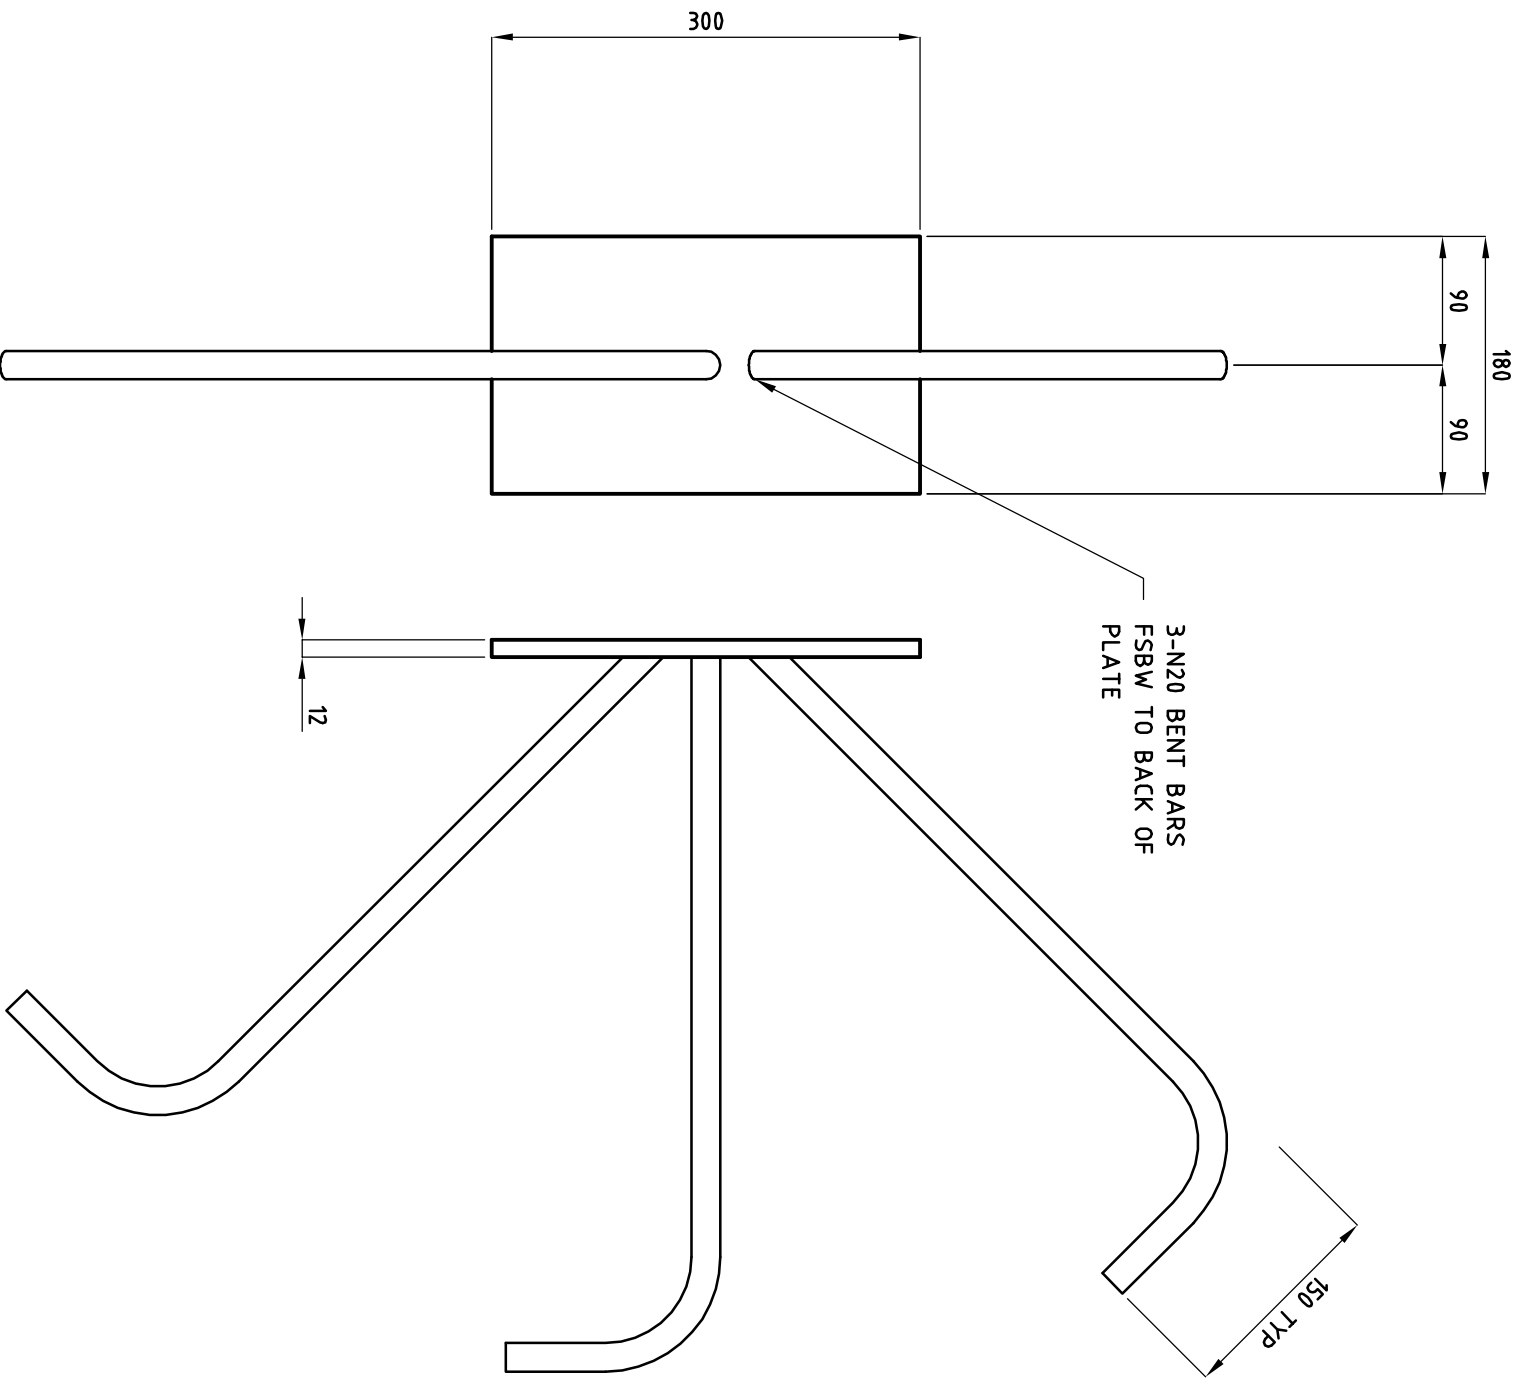

PLAN VIEW

SIDE ELEVATION

CAST IN PLATE TO BE HOT DIP GALVANISED
GRADE 350 STEEL

PROJECT			BLACK	ZINC	HD GALV	DRAWN BY	DATE
MELB UNIVERSITY ARCHITECTURE FACULTY						GSB	09.05.13
DRAWING			STATUS			SCALE	REV
CAST IN PLATE 3131-CP12			FOR CONSTRUCTION			1:5	B
ADVANCED PRECAST (AUST) P/L					JOBNO	PLATE NAME	
Tel: 03 9706 5111 Fax: 03 9706 4551					3131	CP12	