

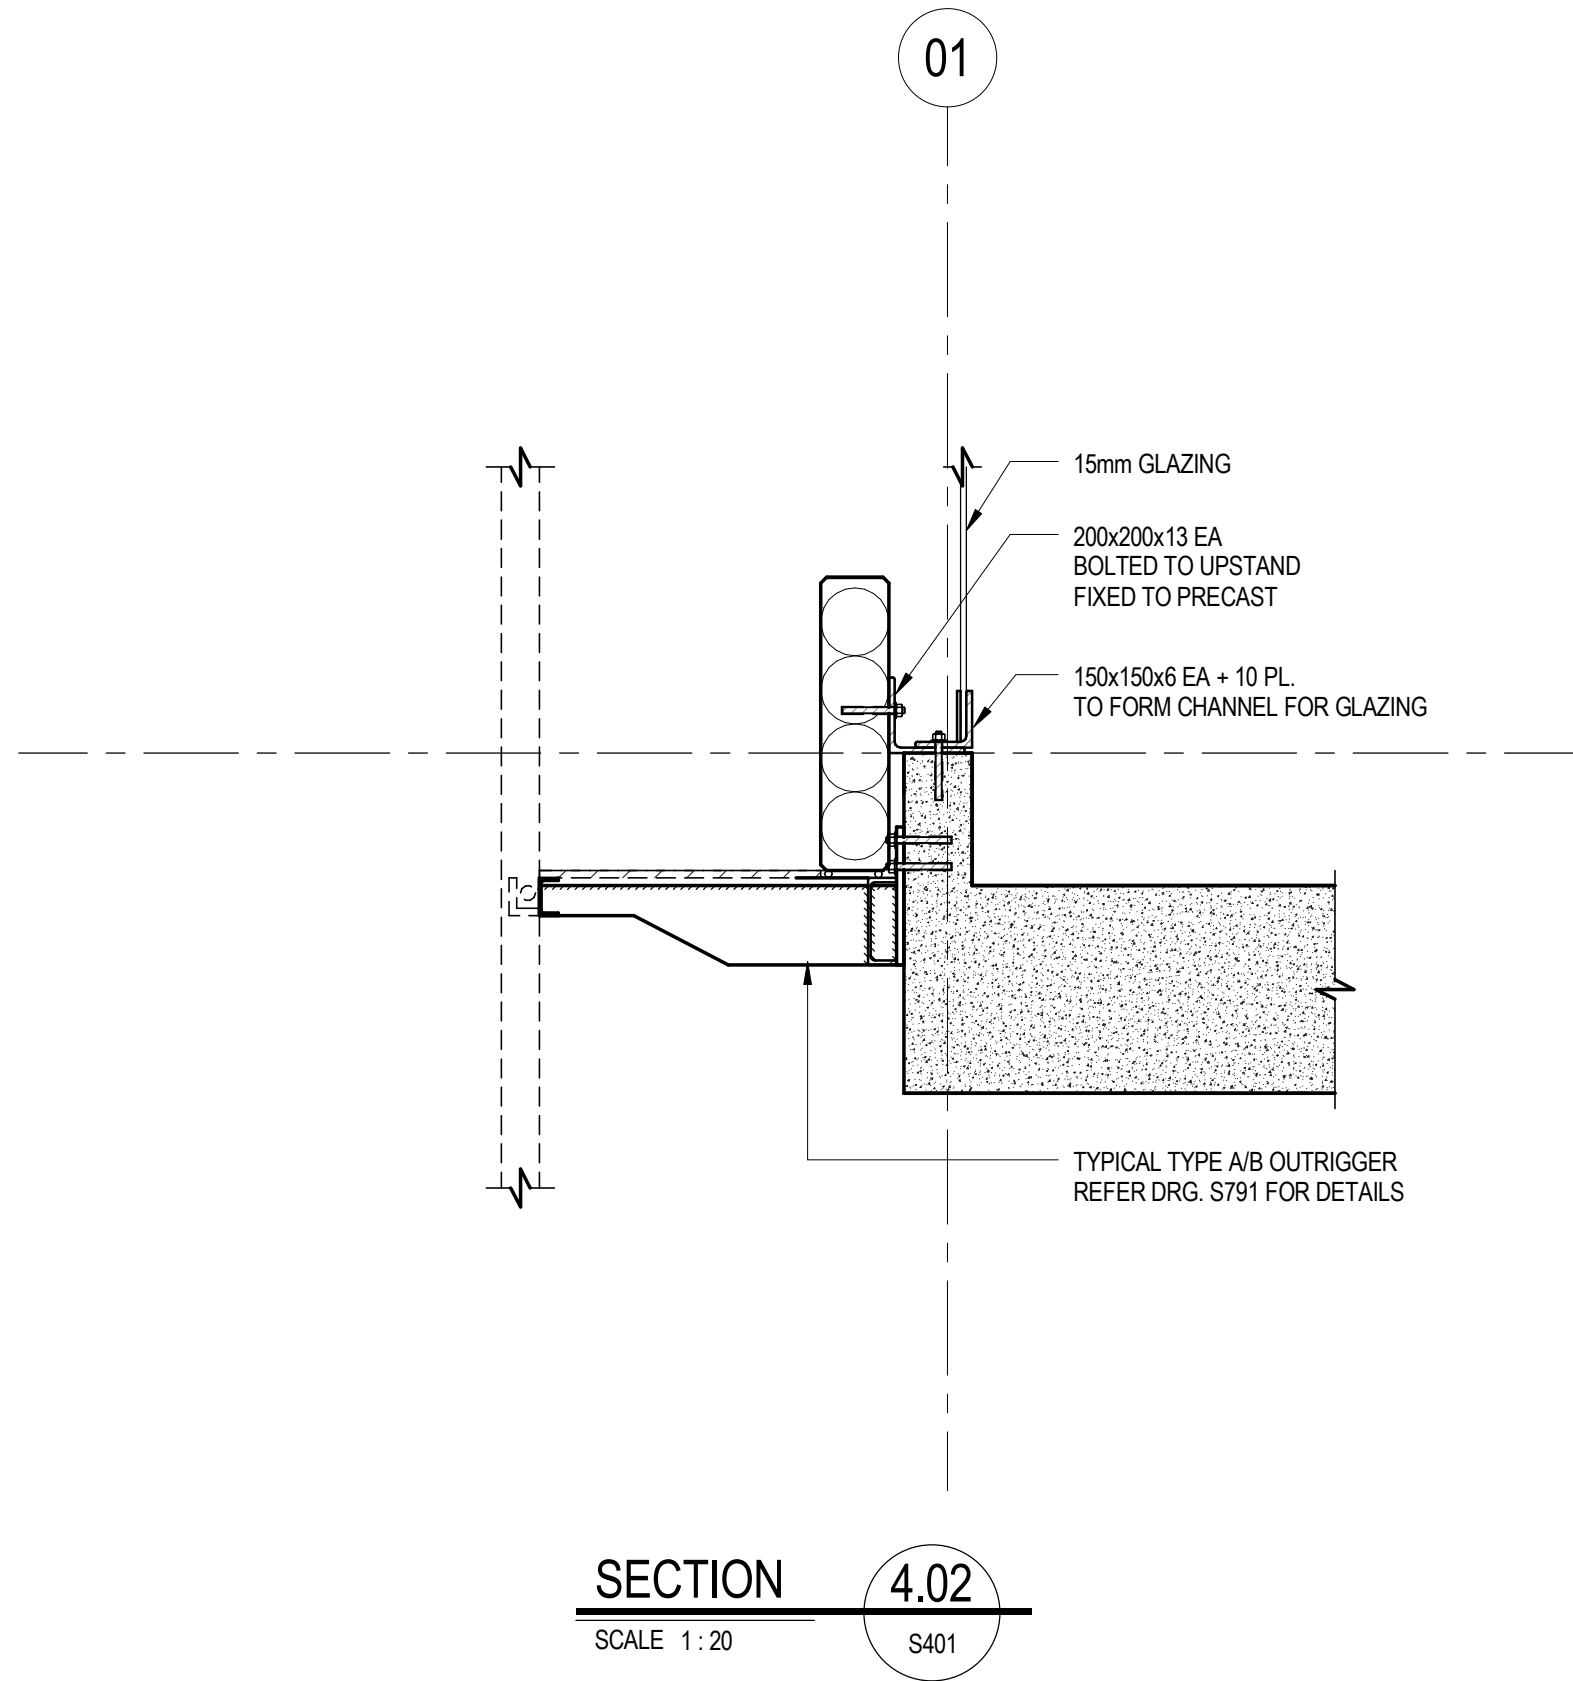


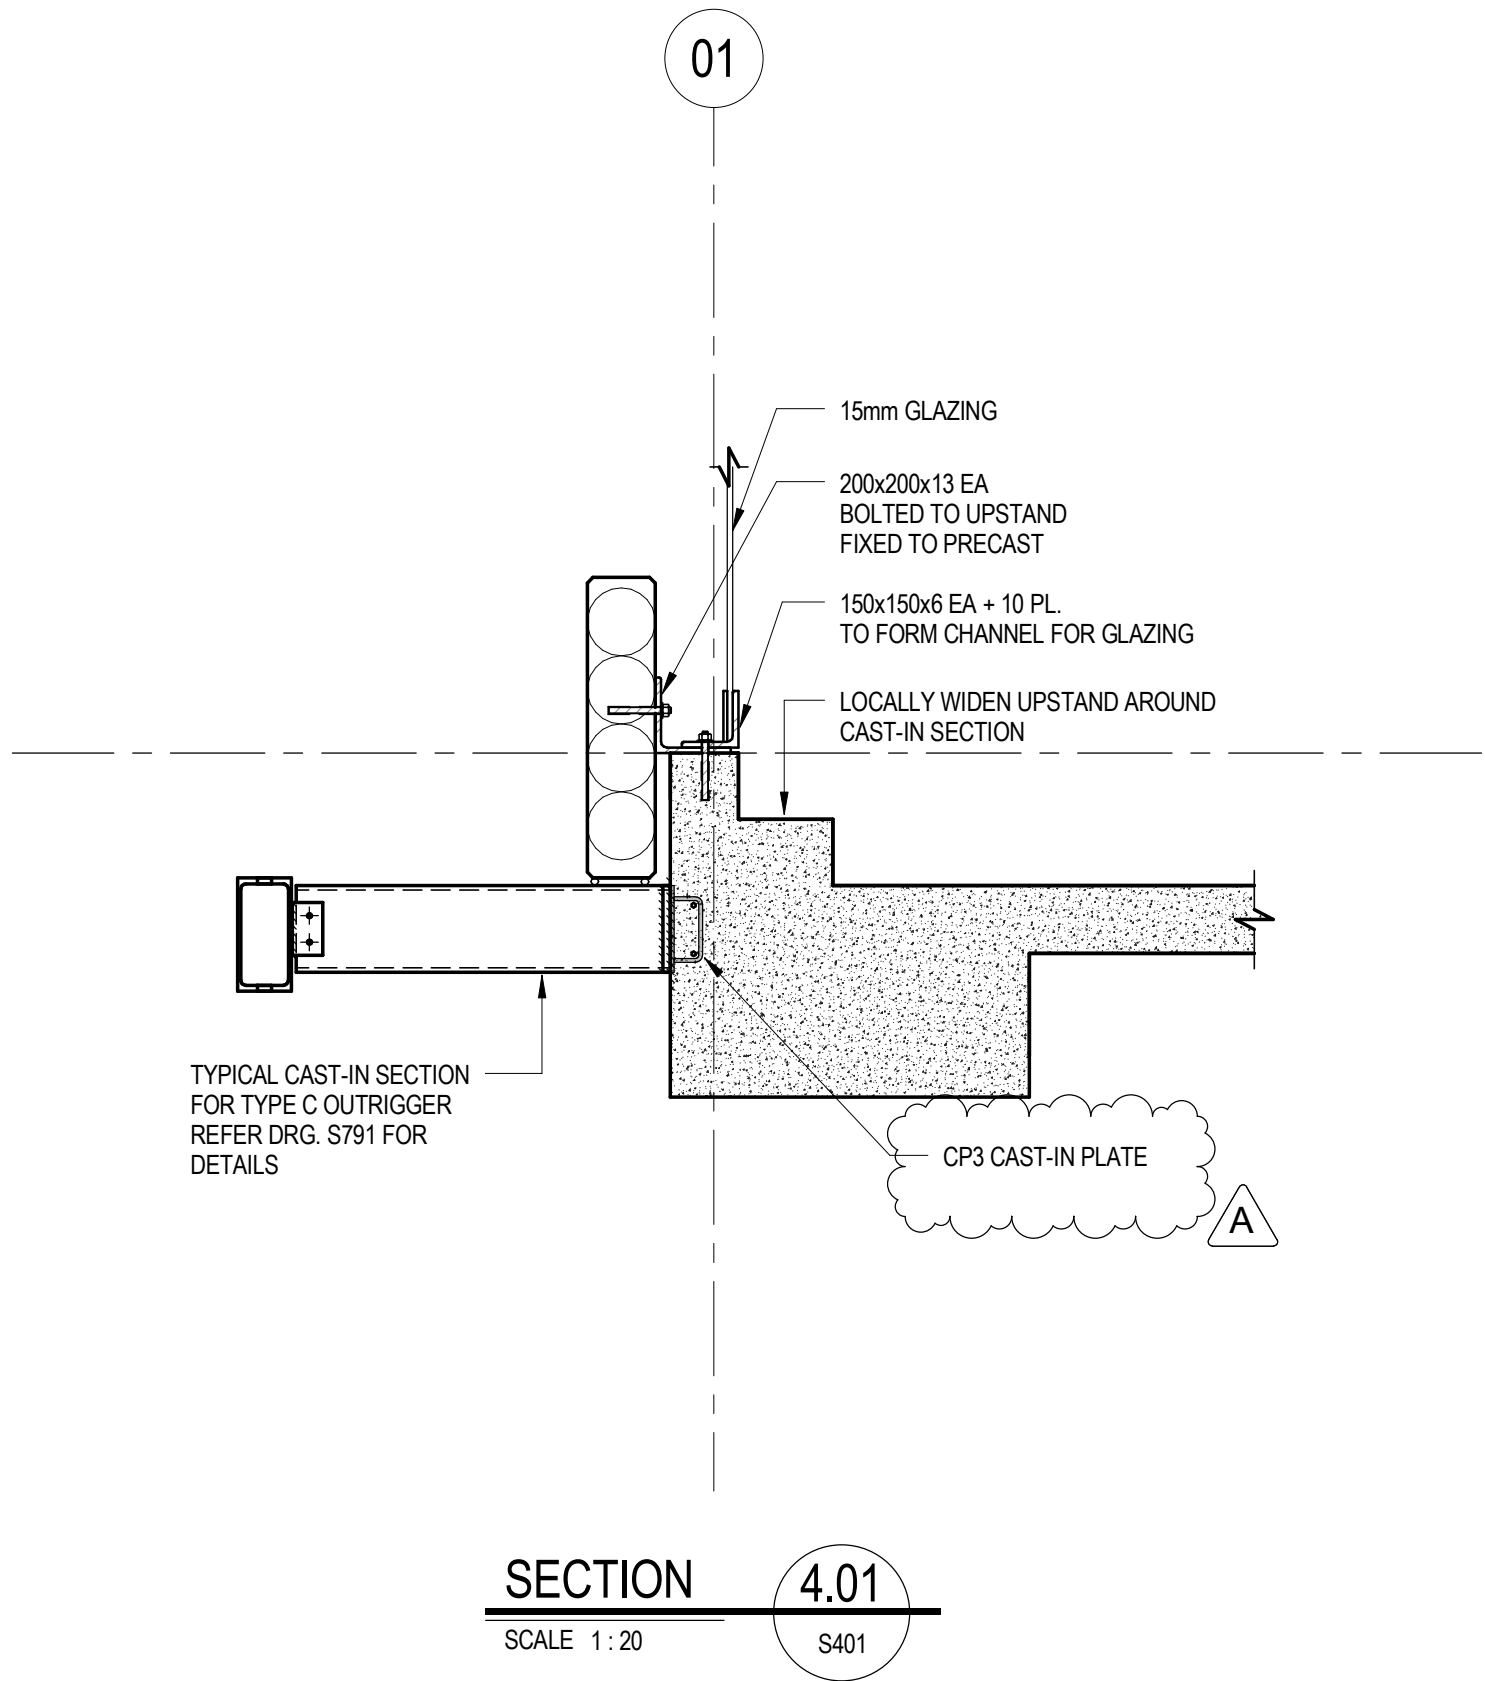

Rev	Description	By	Date	Rev	Description	By	Date	Rev	Description	By	Date	Rev	Description	By	Date
A	CONSTRUCTION ISSUE	BP	14.01.13												
1	TENDER ISSUE	BP	07.09.12												

CONSTRUCTION ISSUE

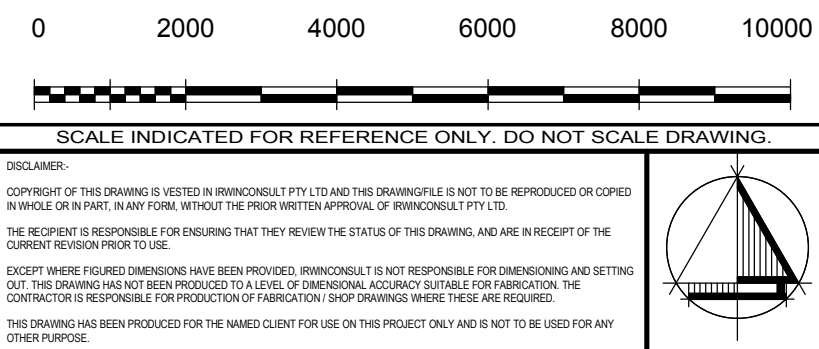

irwinconsult
Level 3, 289 Wellington Parade South
East Melbourne VIC 3002
t +61 3 9622 9700 f +61 3 9650 6664
mb@irwinconsult.com.au ABN 89 050 214 694

Project FACULTY OF ARCHITECTURE BUILDING AND PLANNING				Drawing Title LEVEL 4 DETAILS - SHEET 1			
Client UNIVERSITY OF MELBOURNE PARKVILLE CAMPUS		Date 04/16/12	Drawn B.P	Checked D.I	Approved B.R		
Scales at A0 1 : 20		Job No. 09ME0504	Sheet No. S405		Rev. A		