



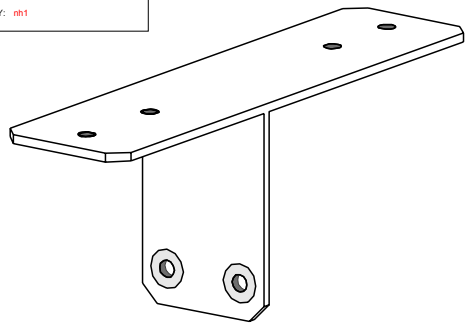





Axonometric view

TOP BRACKET

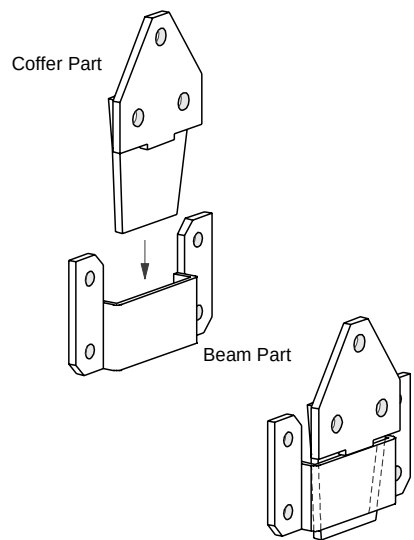


Axonometric view



BOTTOM BRACKET

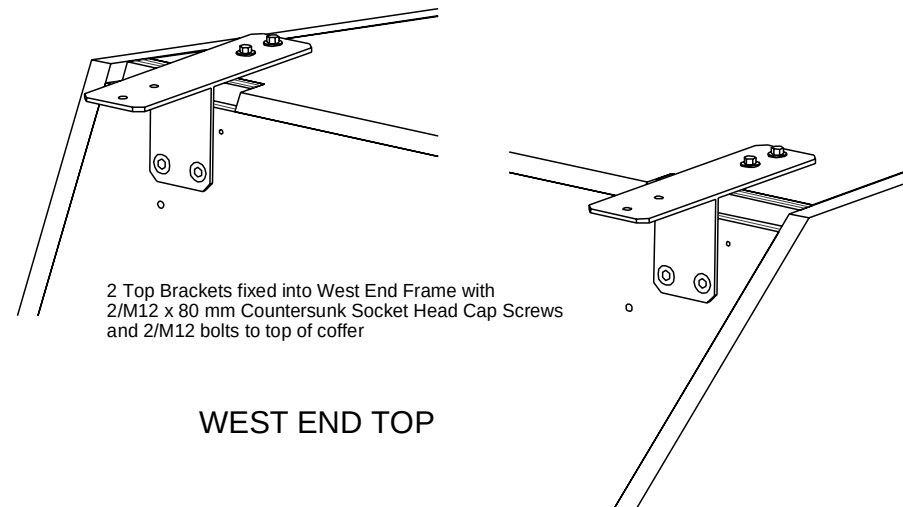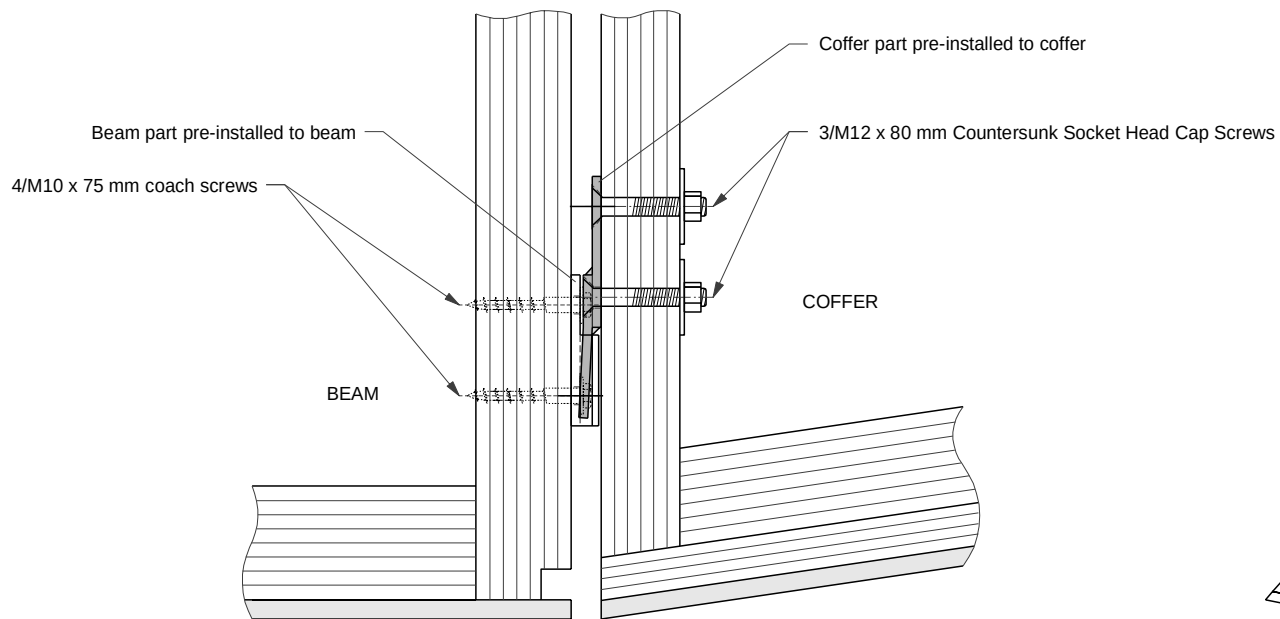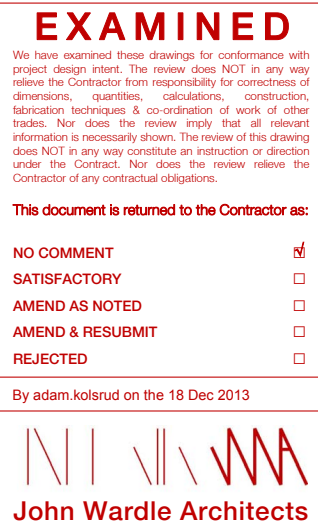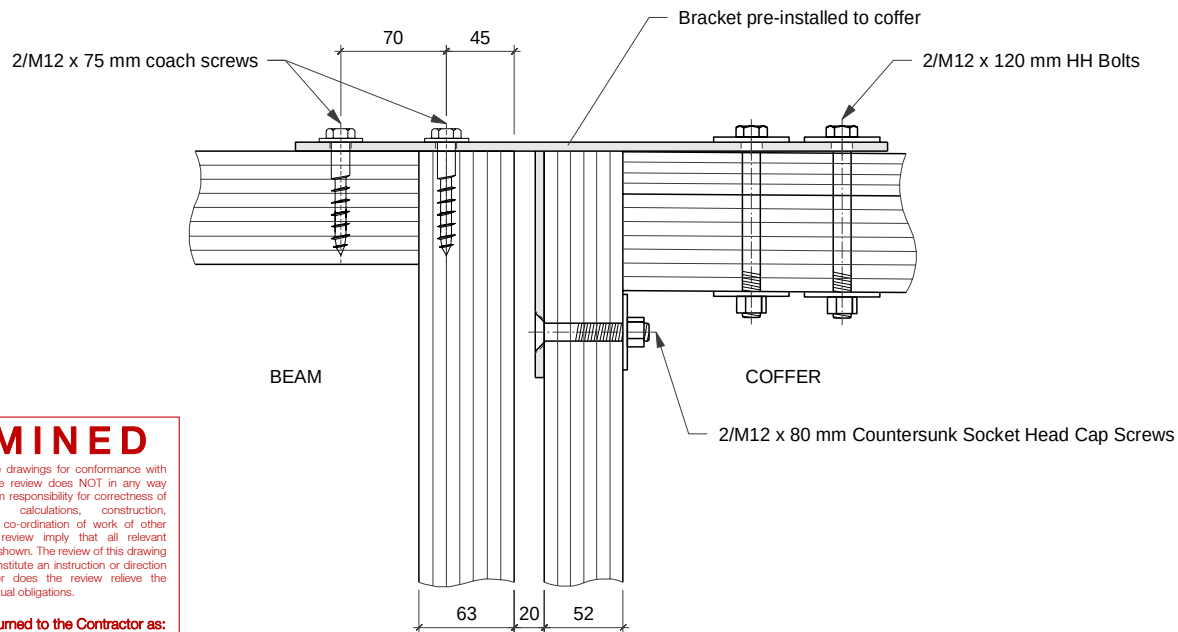

WEST END TOP

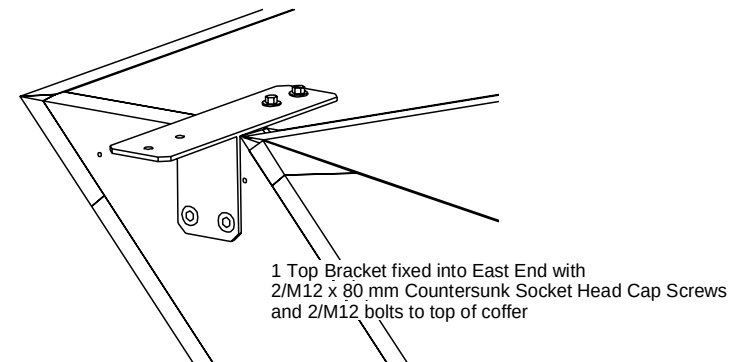

EAST END

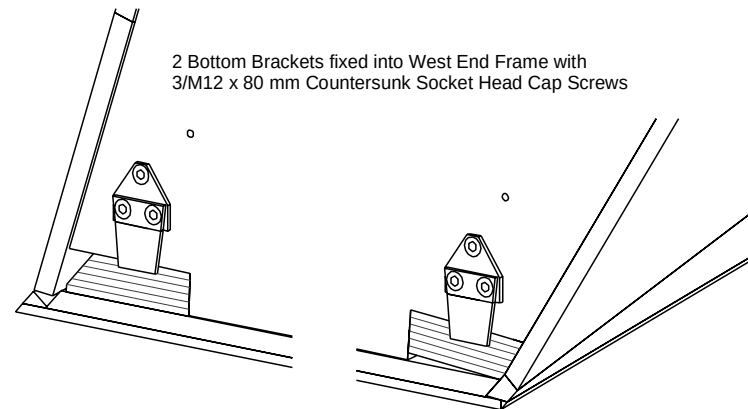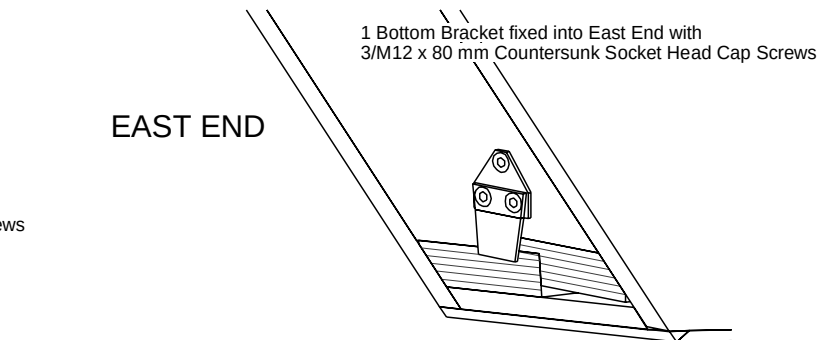

WEST END BOTTOM

			CONNECTIONS			
			PROJECT: Faculty of Architecture, Building and Planning The University of Melbourne 757 Swanston Street, Parkville Campus, VIC 3010 FOR : Brookfield Multiplex Constructions Pty Ltd		Scale NTS A3	Job No. 13013
					Issue Date 27 Nov 2013	Drawn CE
					Drawing No.	Rev.
-	02Dec13	ISSUED FOR APPROVAL			5096	-
REV	DATE	DESCRIPTION	WORKSHOP DRAWING		COPYRIGHT RESERVED	

Brookfield Multiplex Constructions Pty Ltd

This drawing has been review for conformity with design intent and scope requirements.
Review does not include approval of dimensions, sizes, weights or relieve the Consultant from responsibility for errors, omissions or compliance with the respective requirements of the Head Contract or Consultants Agreement.

In accordance with Brookfield Multiplex or other comments this drawing is:

☒	Satisfactory
☐	Satisfactory subject to comments
☐	Not satisfactory - amendment & resubmission required

Signed **APPROVED** Date

By mbuckthought at 8:39 am, Jan 18, 2014