



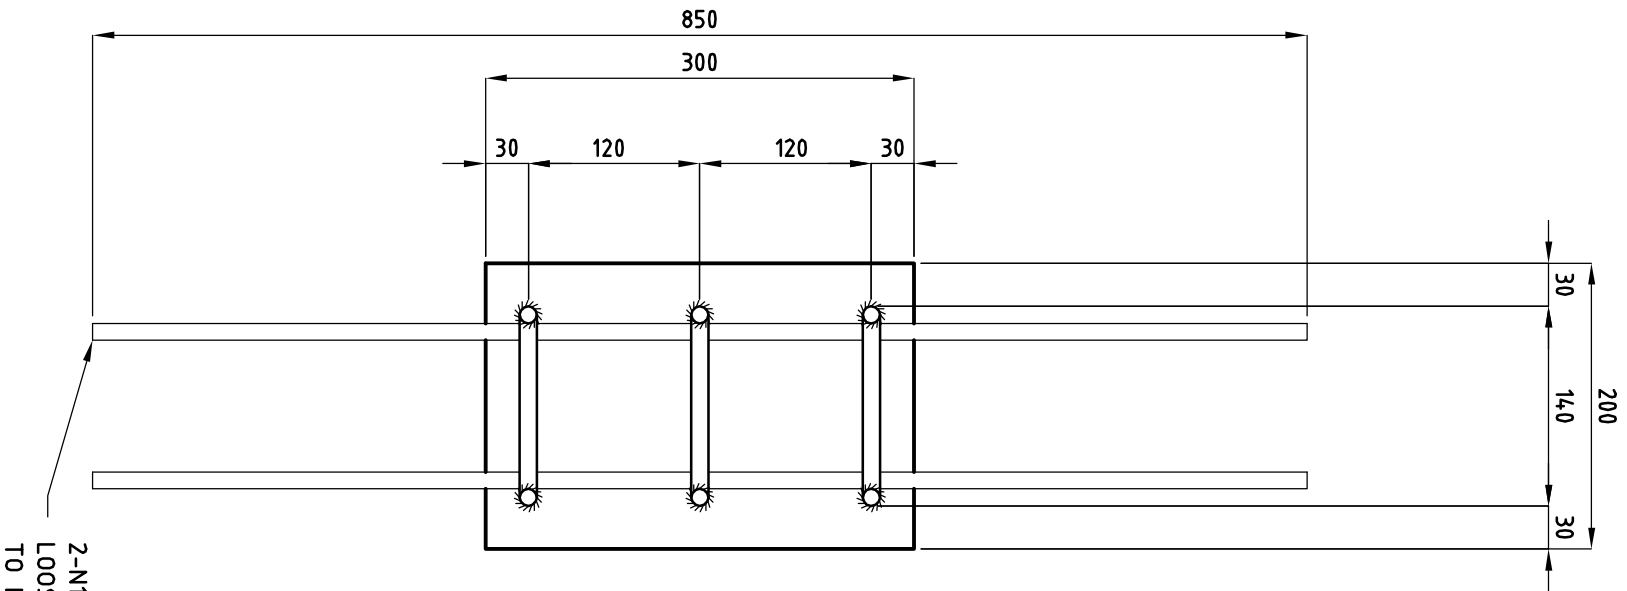

PLAN VIEW

3-N16 BENT BARS
FSBW TO BACK OF
PLATE

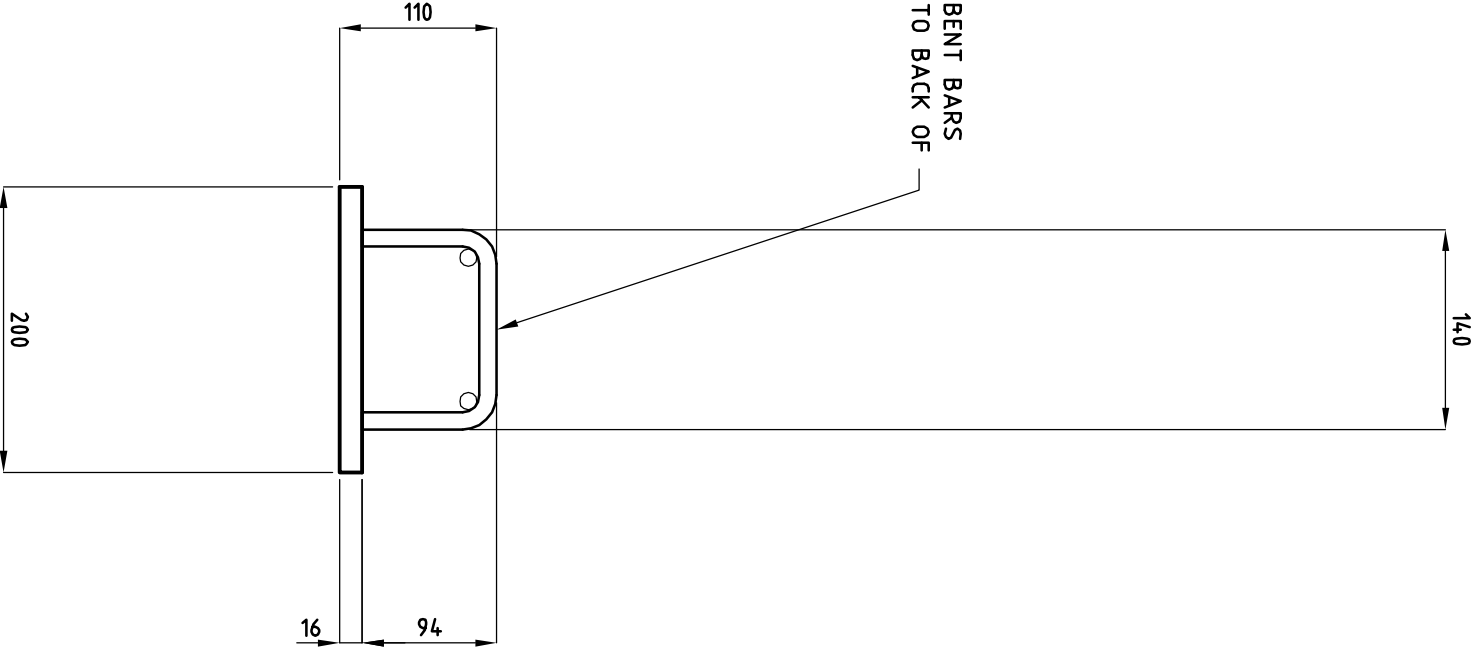

SIDE ELEVATION

CAST IN PLATE TO BE HOT DIP GALVANISED
GRADE 350 STEEL

PROJECT		BLACK	ZINC	HD GALV	DRAWN BY	DATE
MELB UNIVERSITY ARCHITECTURE FACULTY					GSB	09.05.13
DRAWING		STATUS			SCALE	REV
CAST IN PLATE 3131-CP11		FOR CONSTRUCTION			1:5	B
ADVANCED PRECAST (AUST) P/L		JOBNO		PLATE NAME		
Tel: 03 9706 5111 Fax: 03 9706 4551		3131		CP11		