

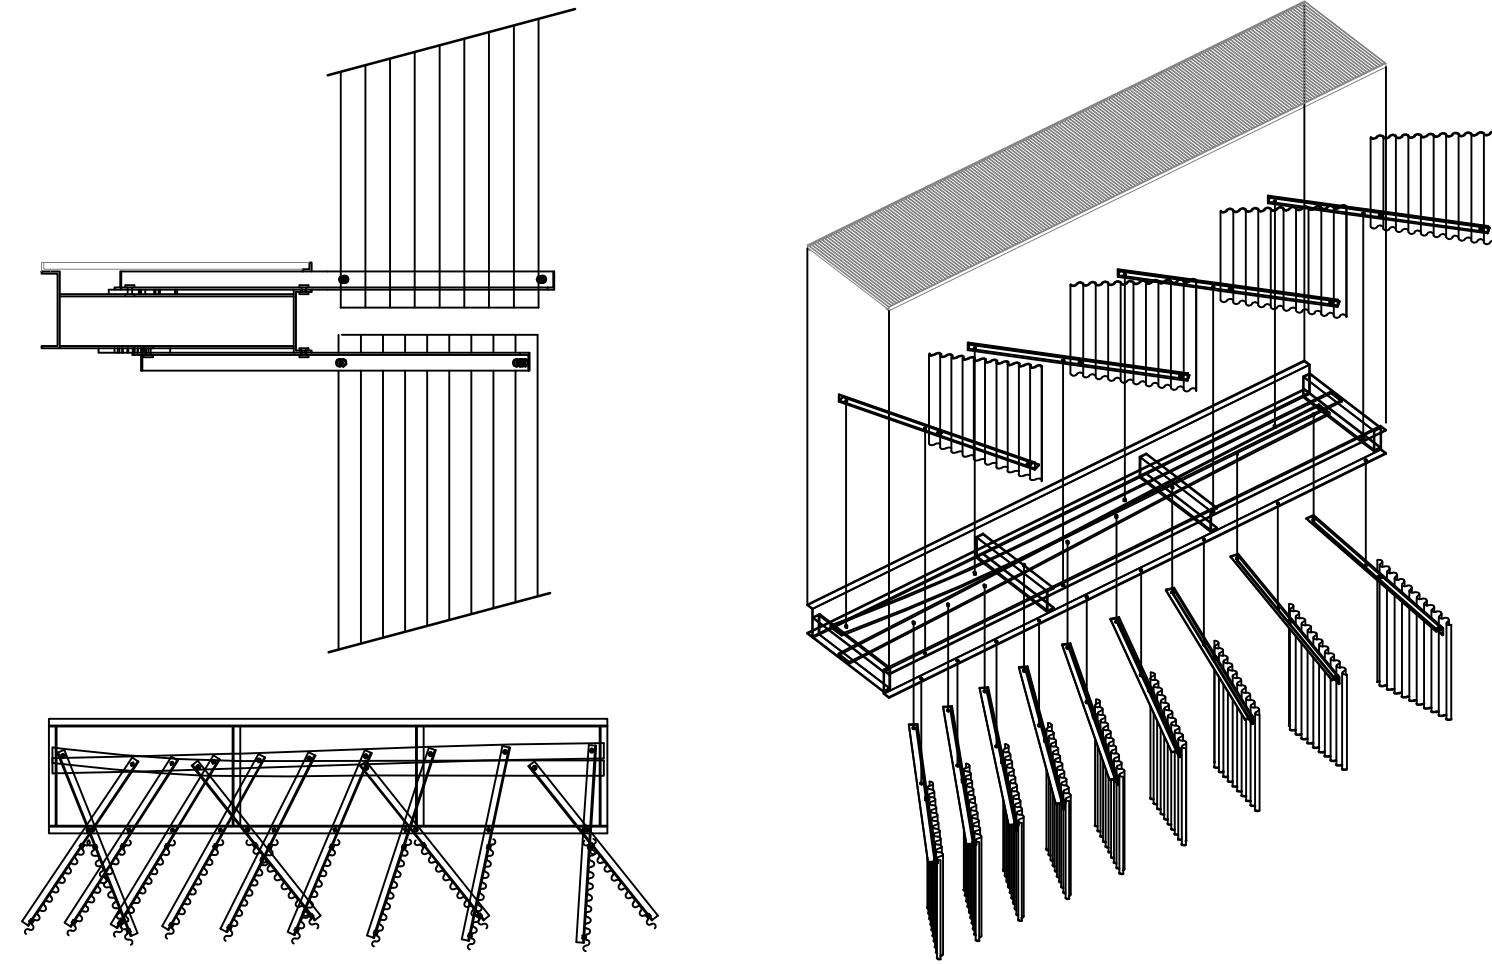


FACADE SCREEN ASSEMBLY

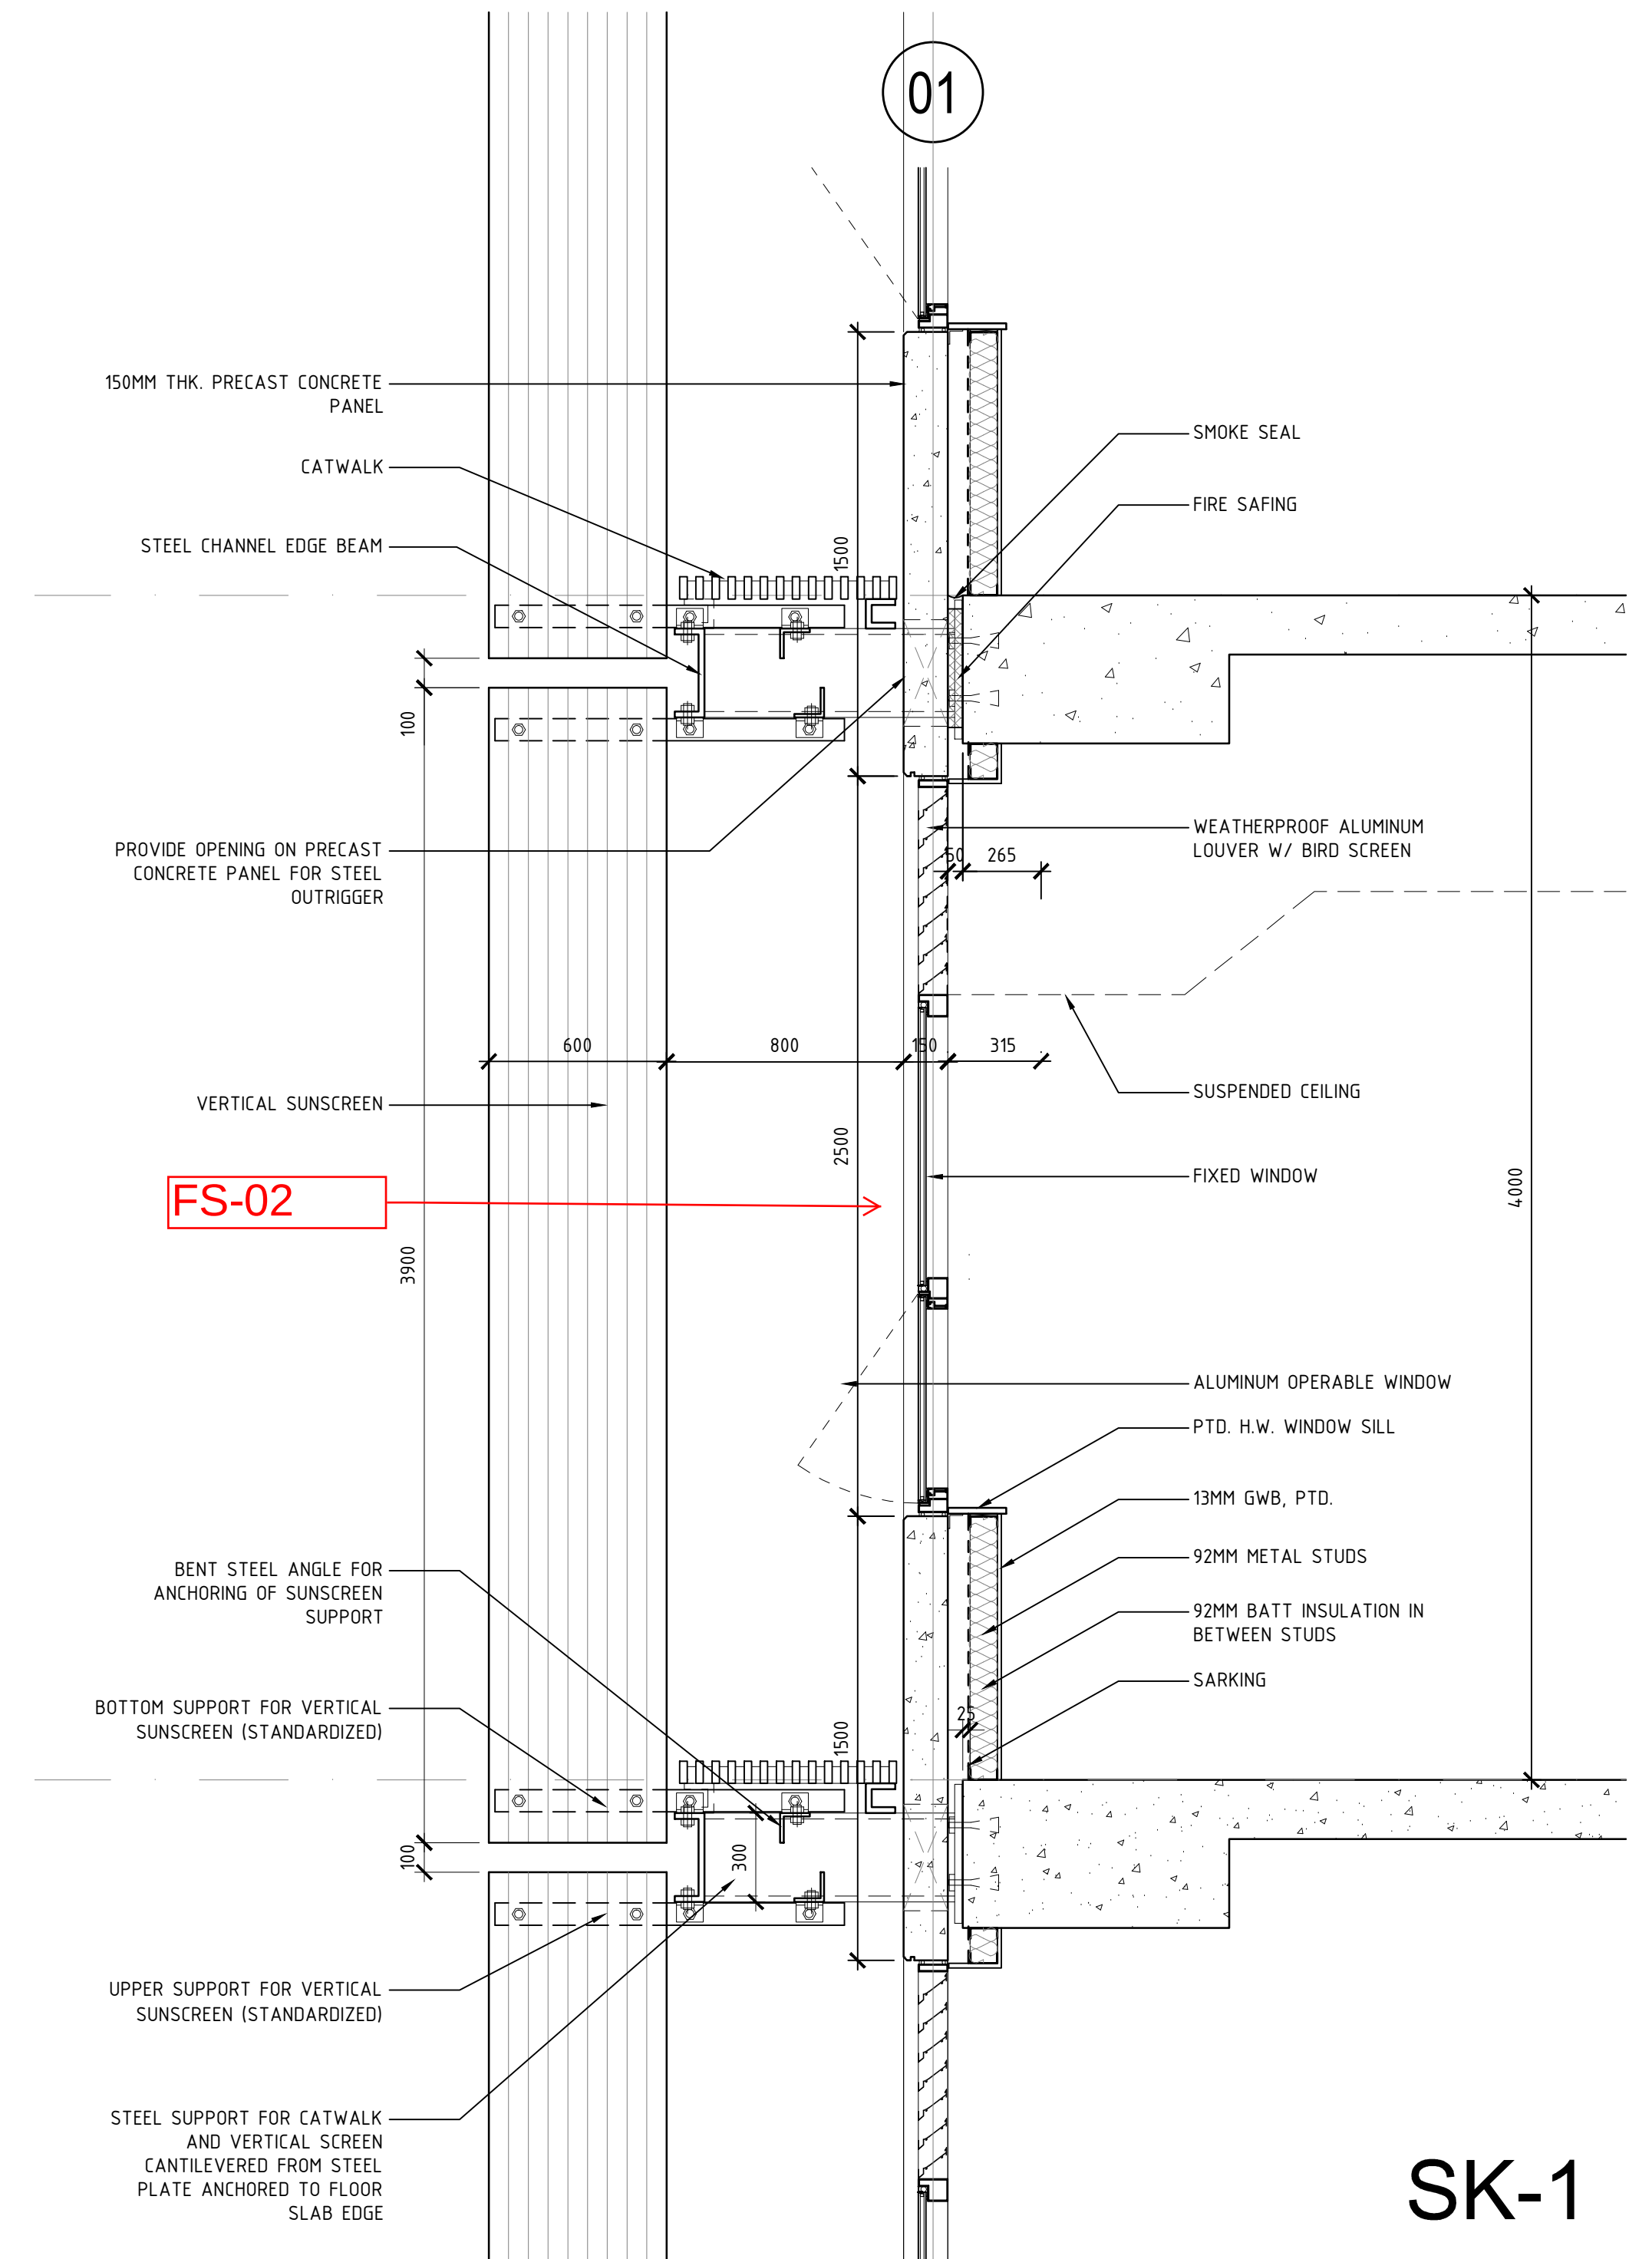


FACADE SCREEN ASSEMBLY SEPT. 1, 2011

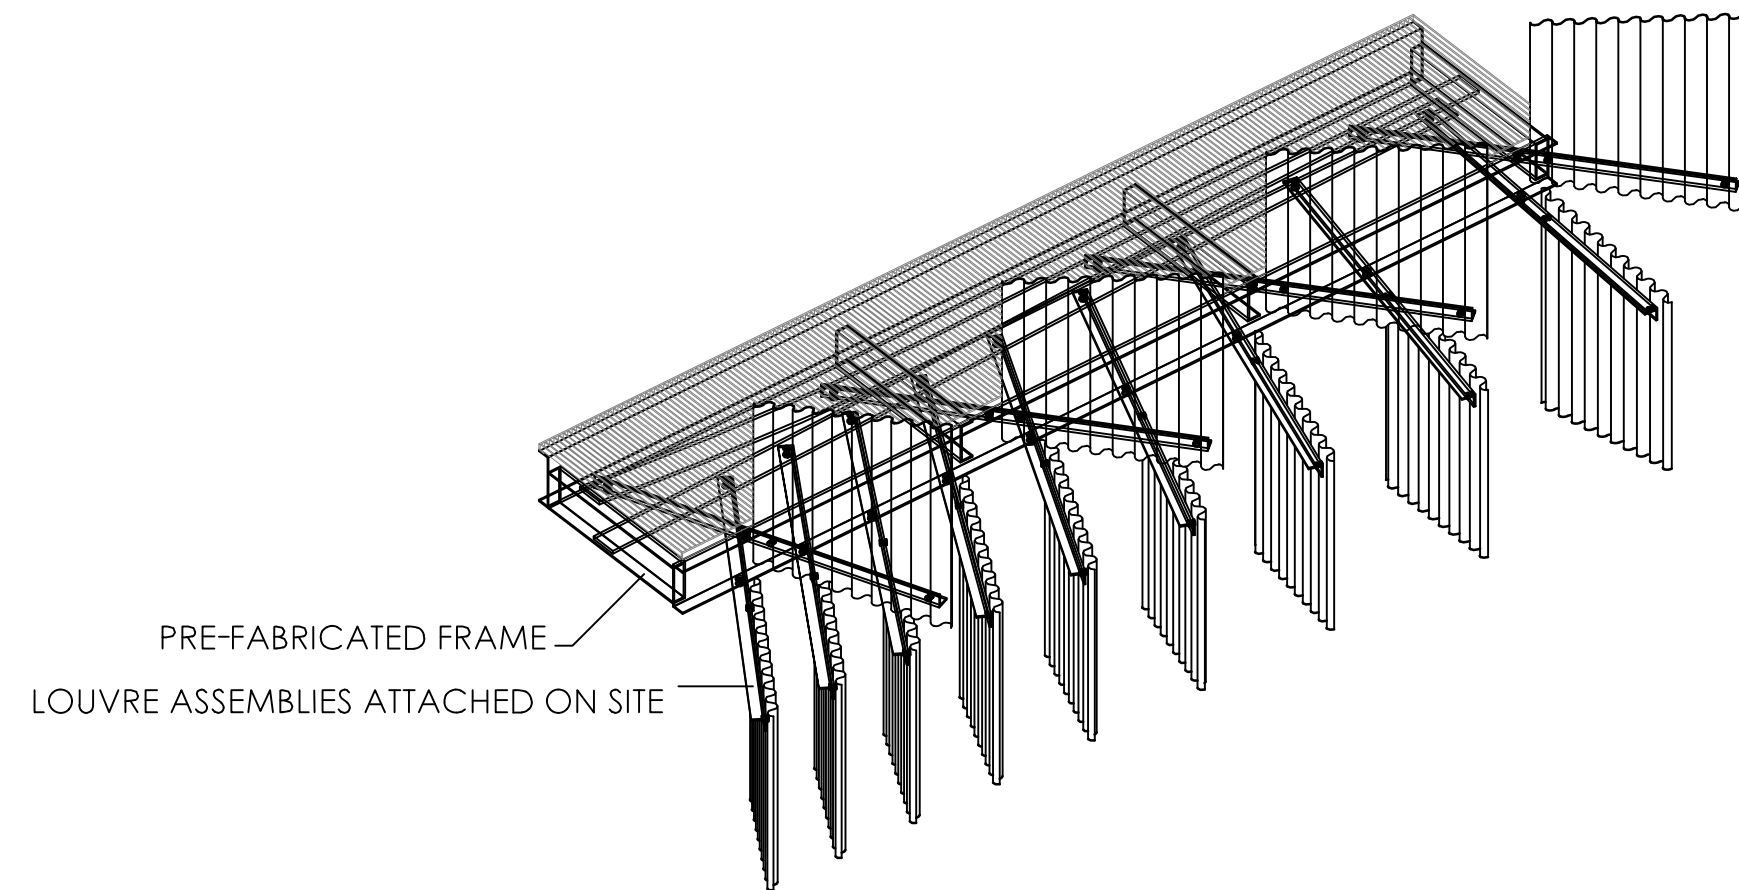



SK-1

TYPICAL WALL SECTION THROUGH PRECAST CONCRETE WALL & SCREEN

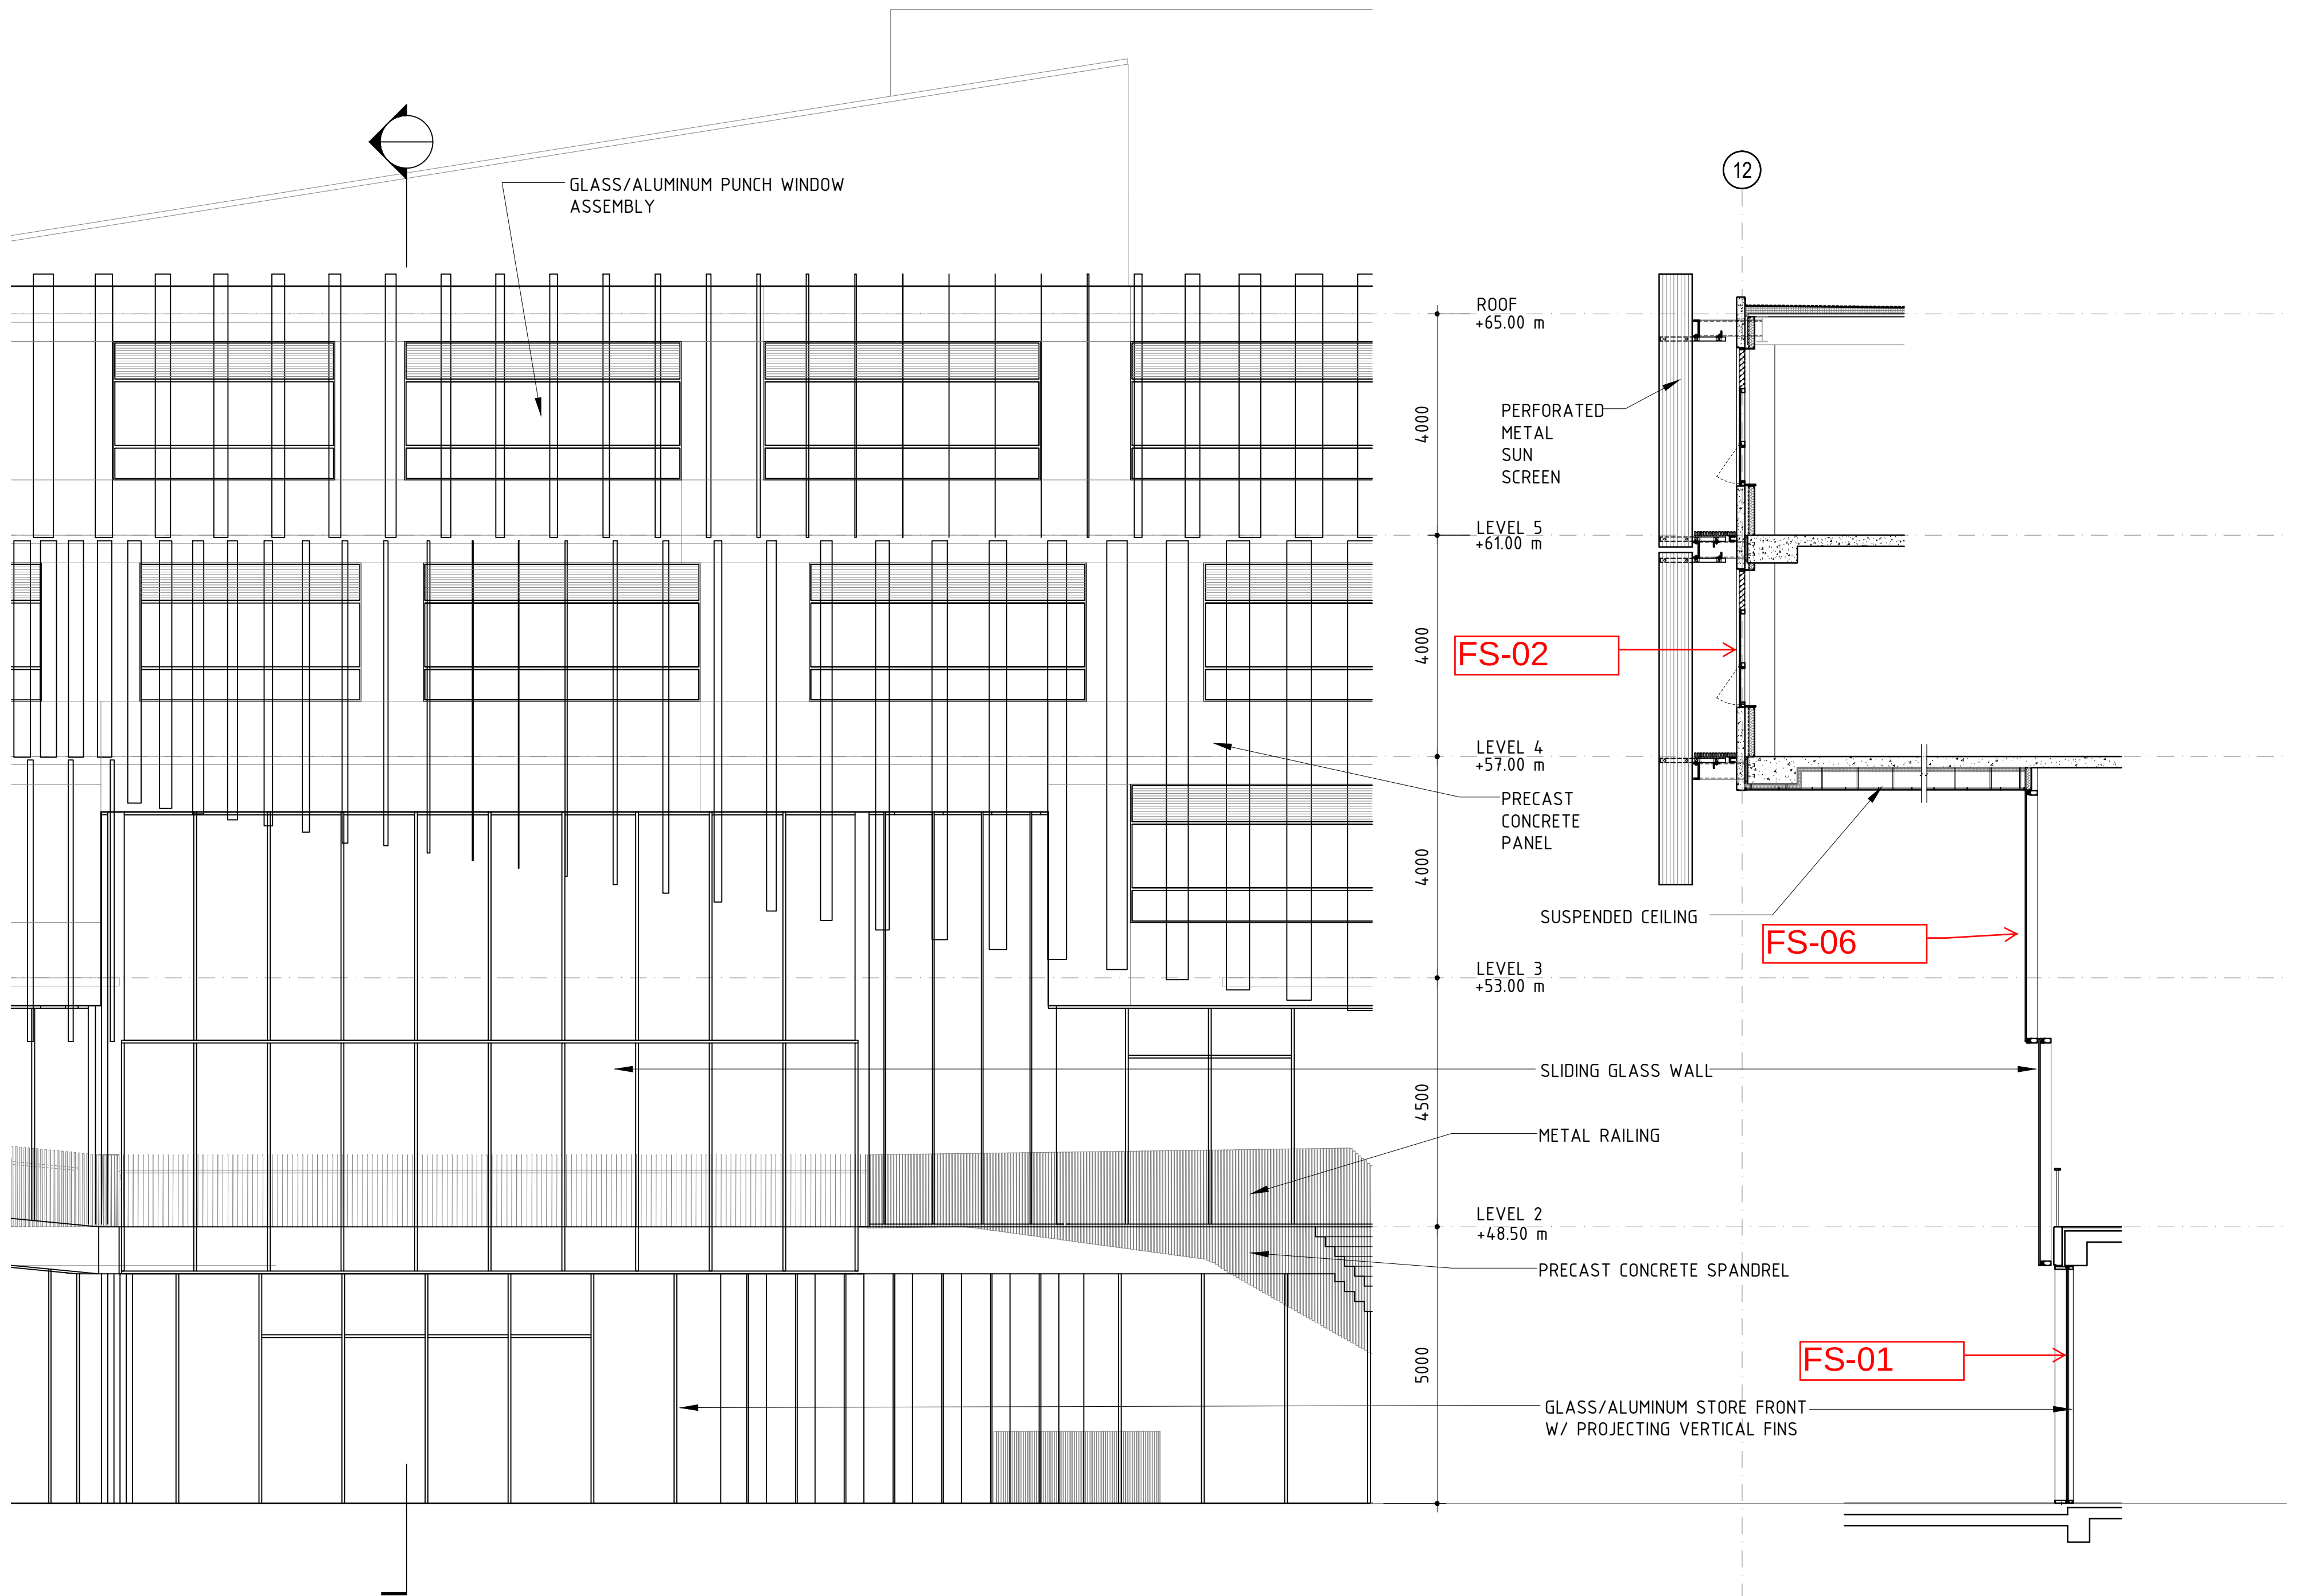


PARTIAL EAST ELEVATION

WALL SECTION

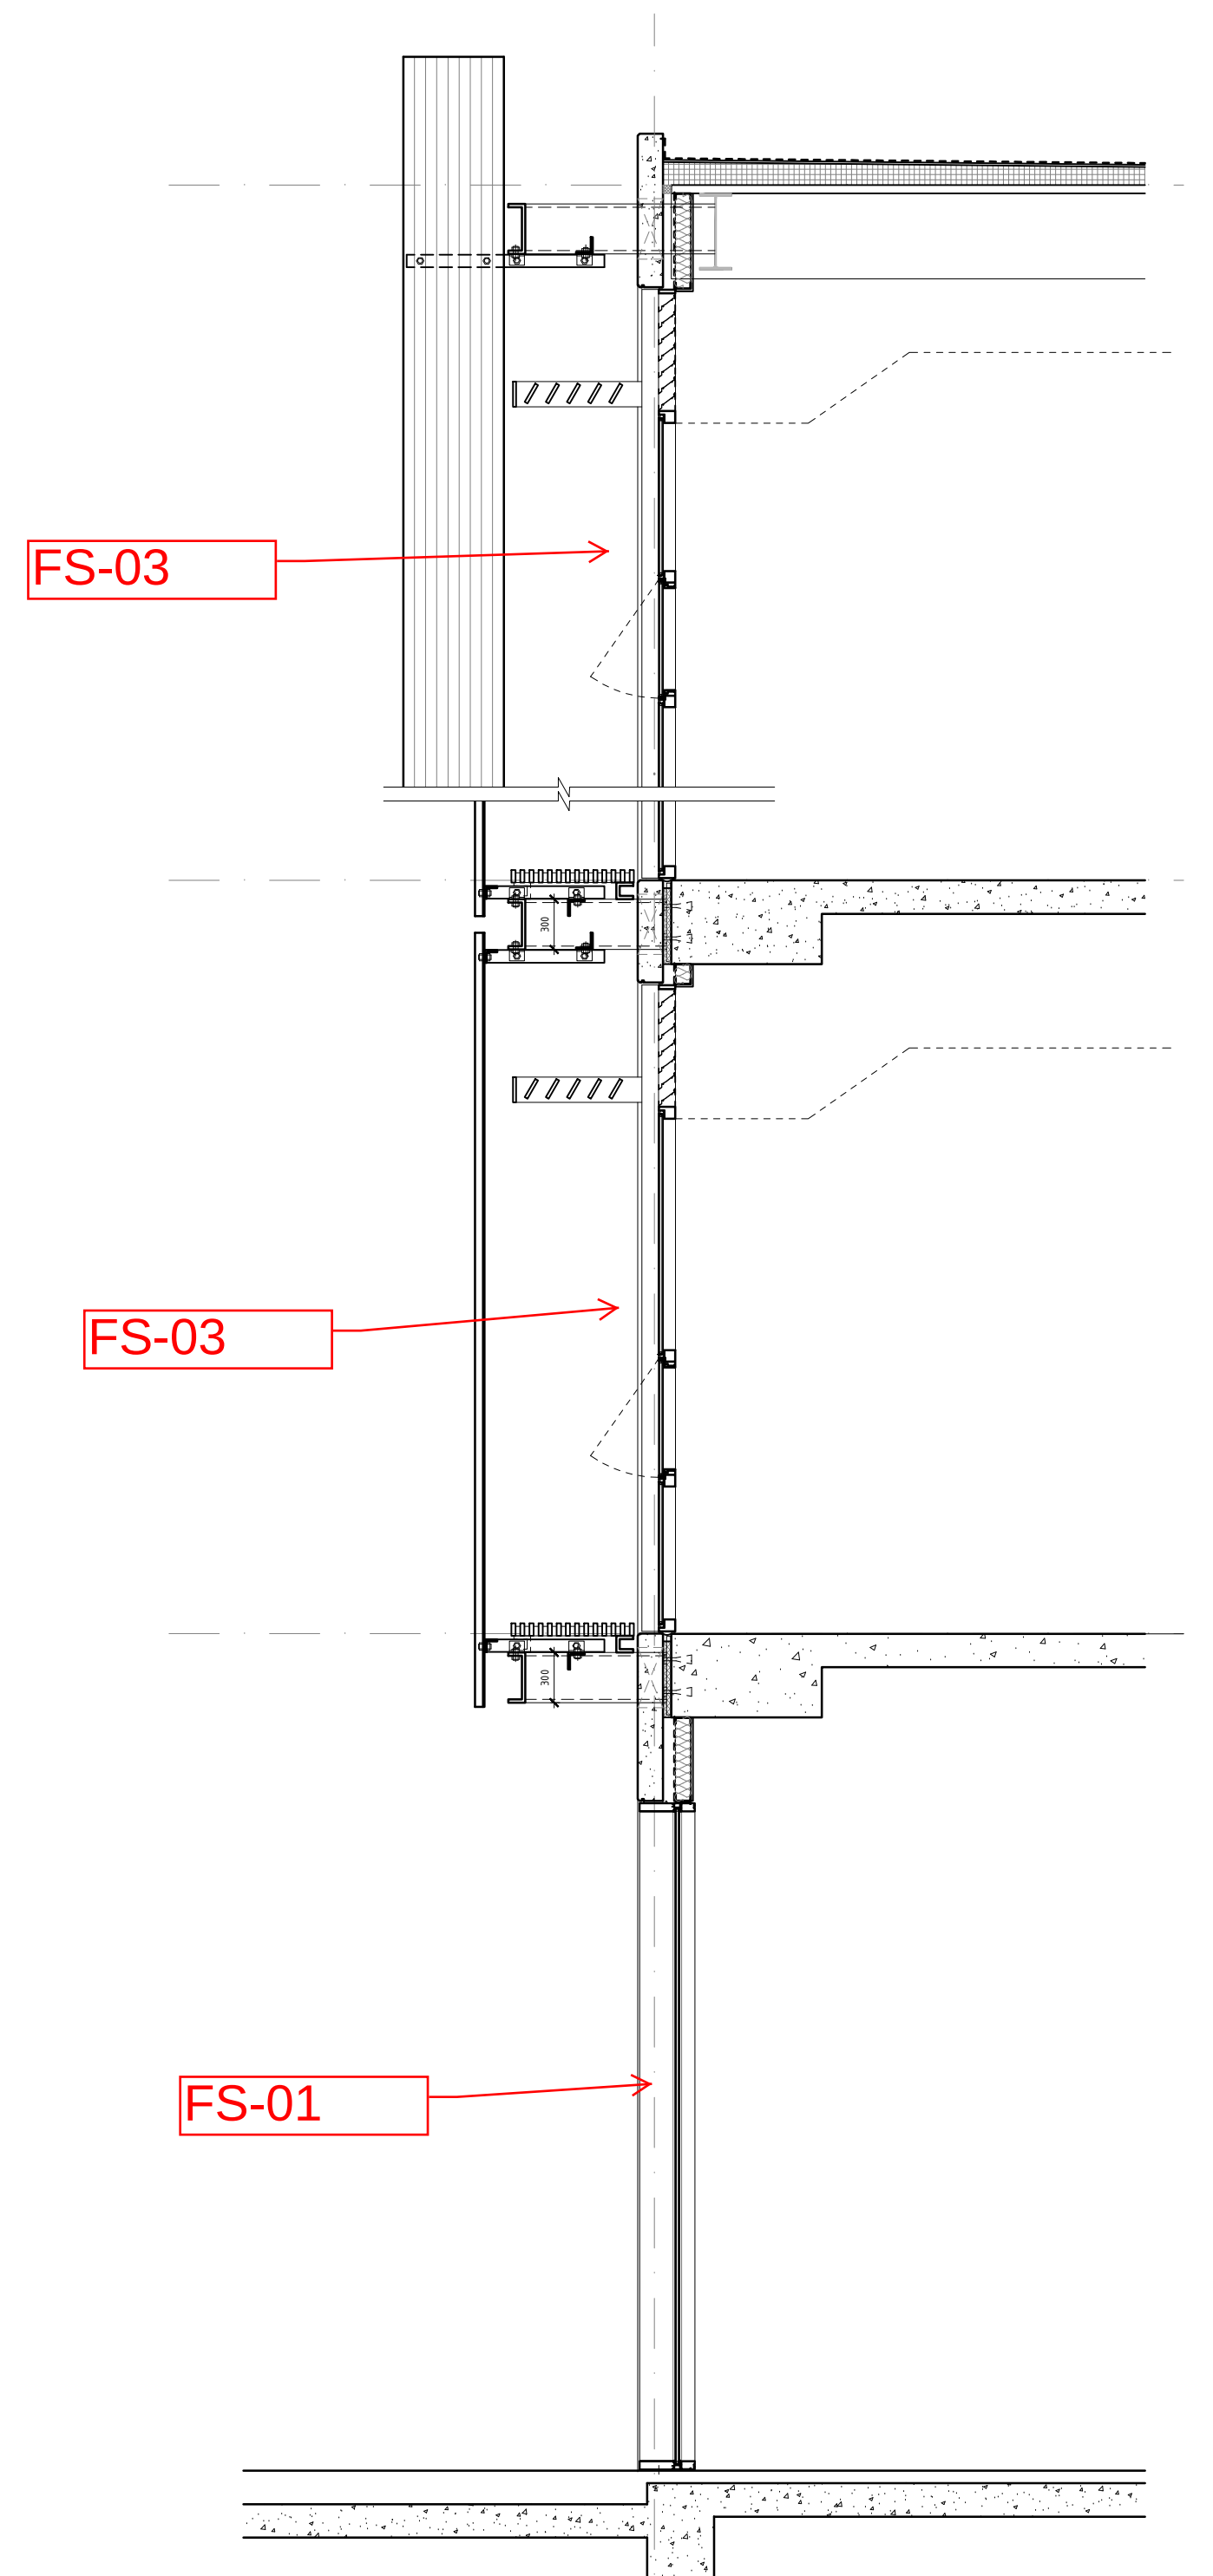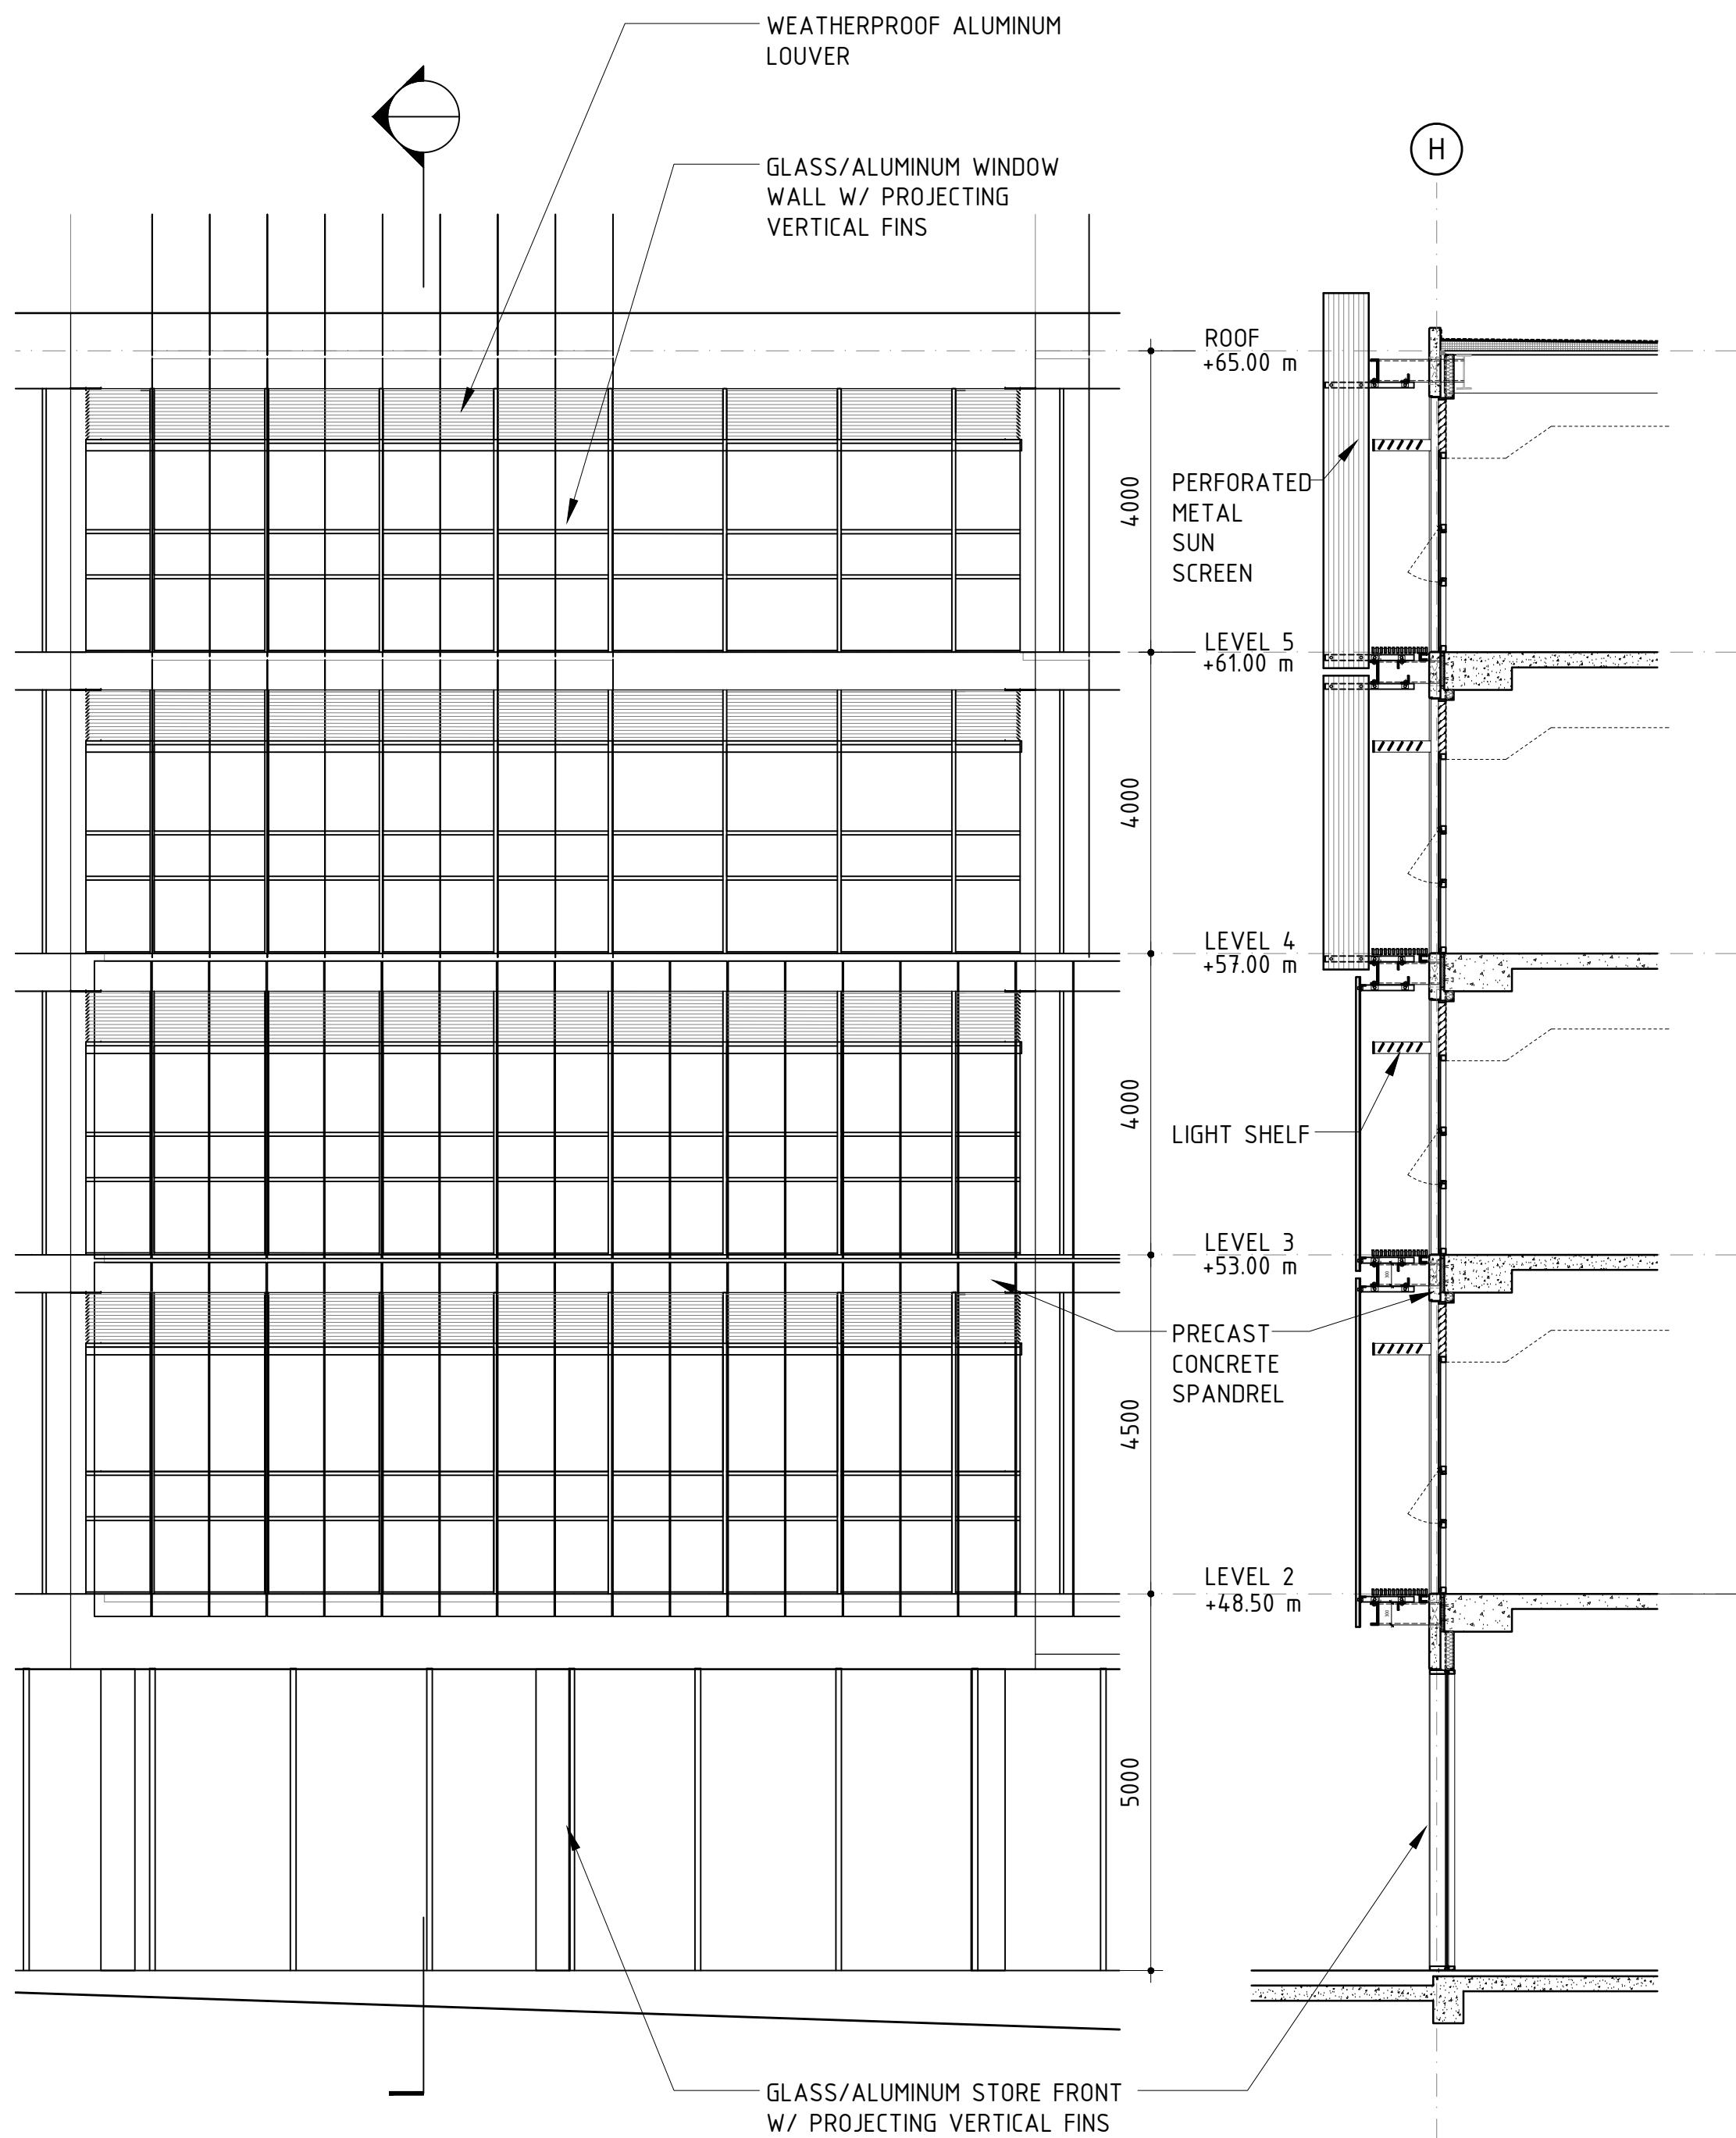

SK-3

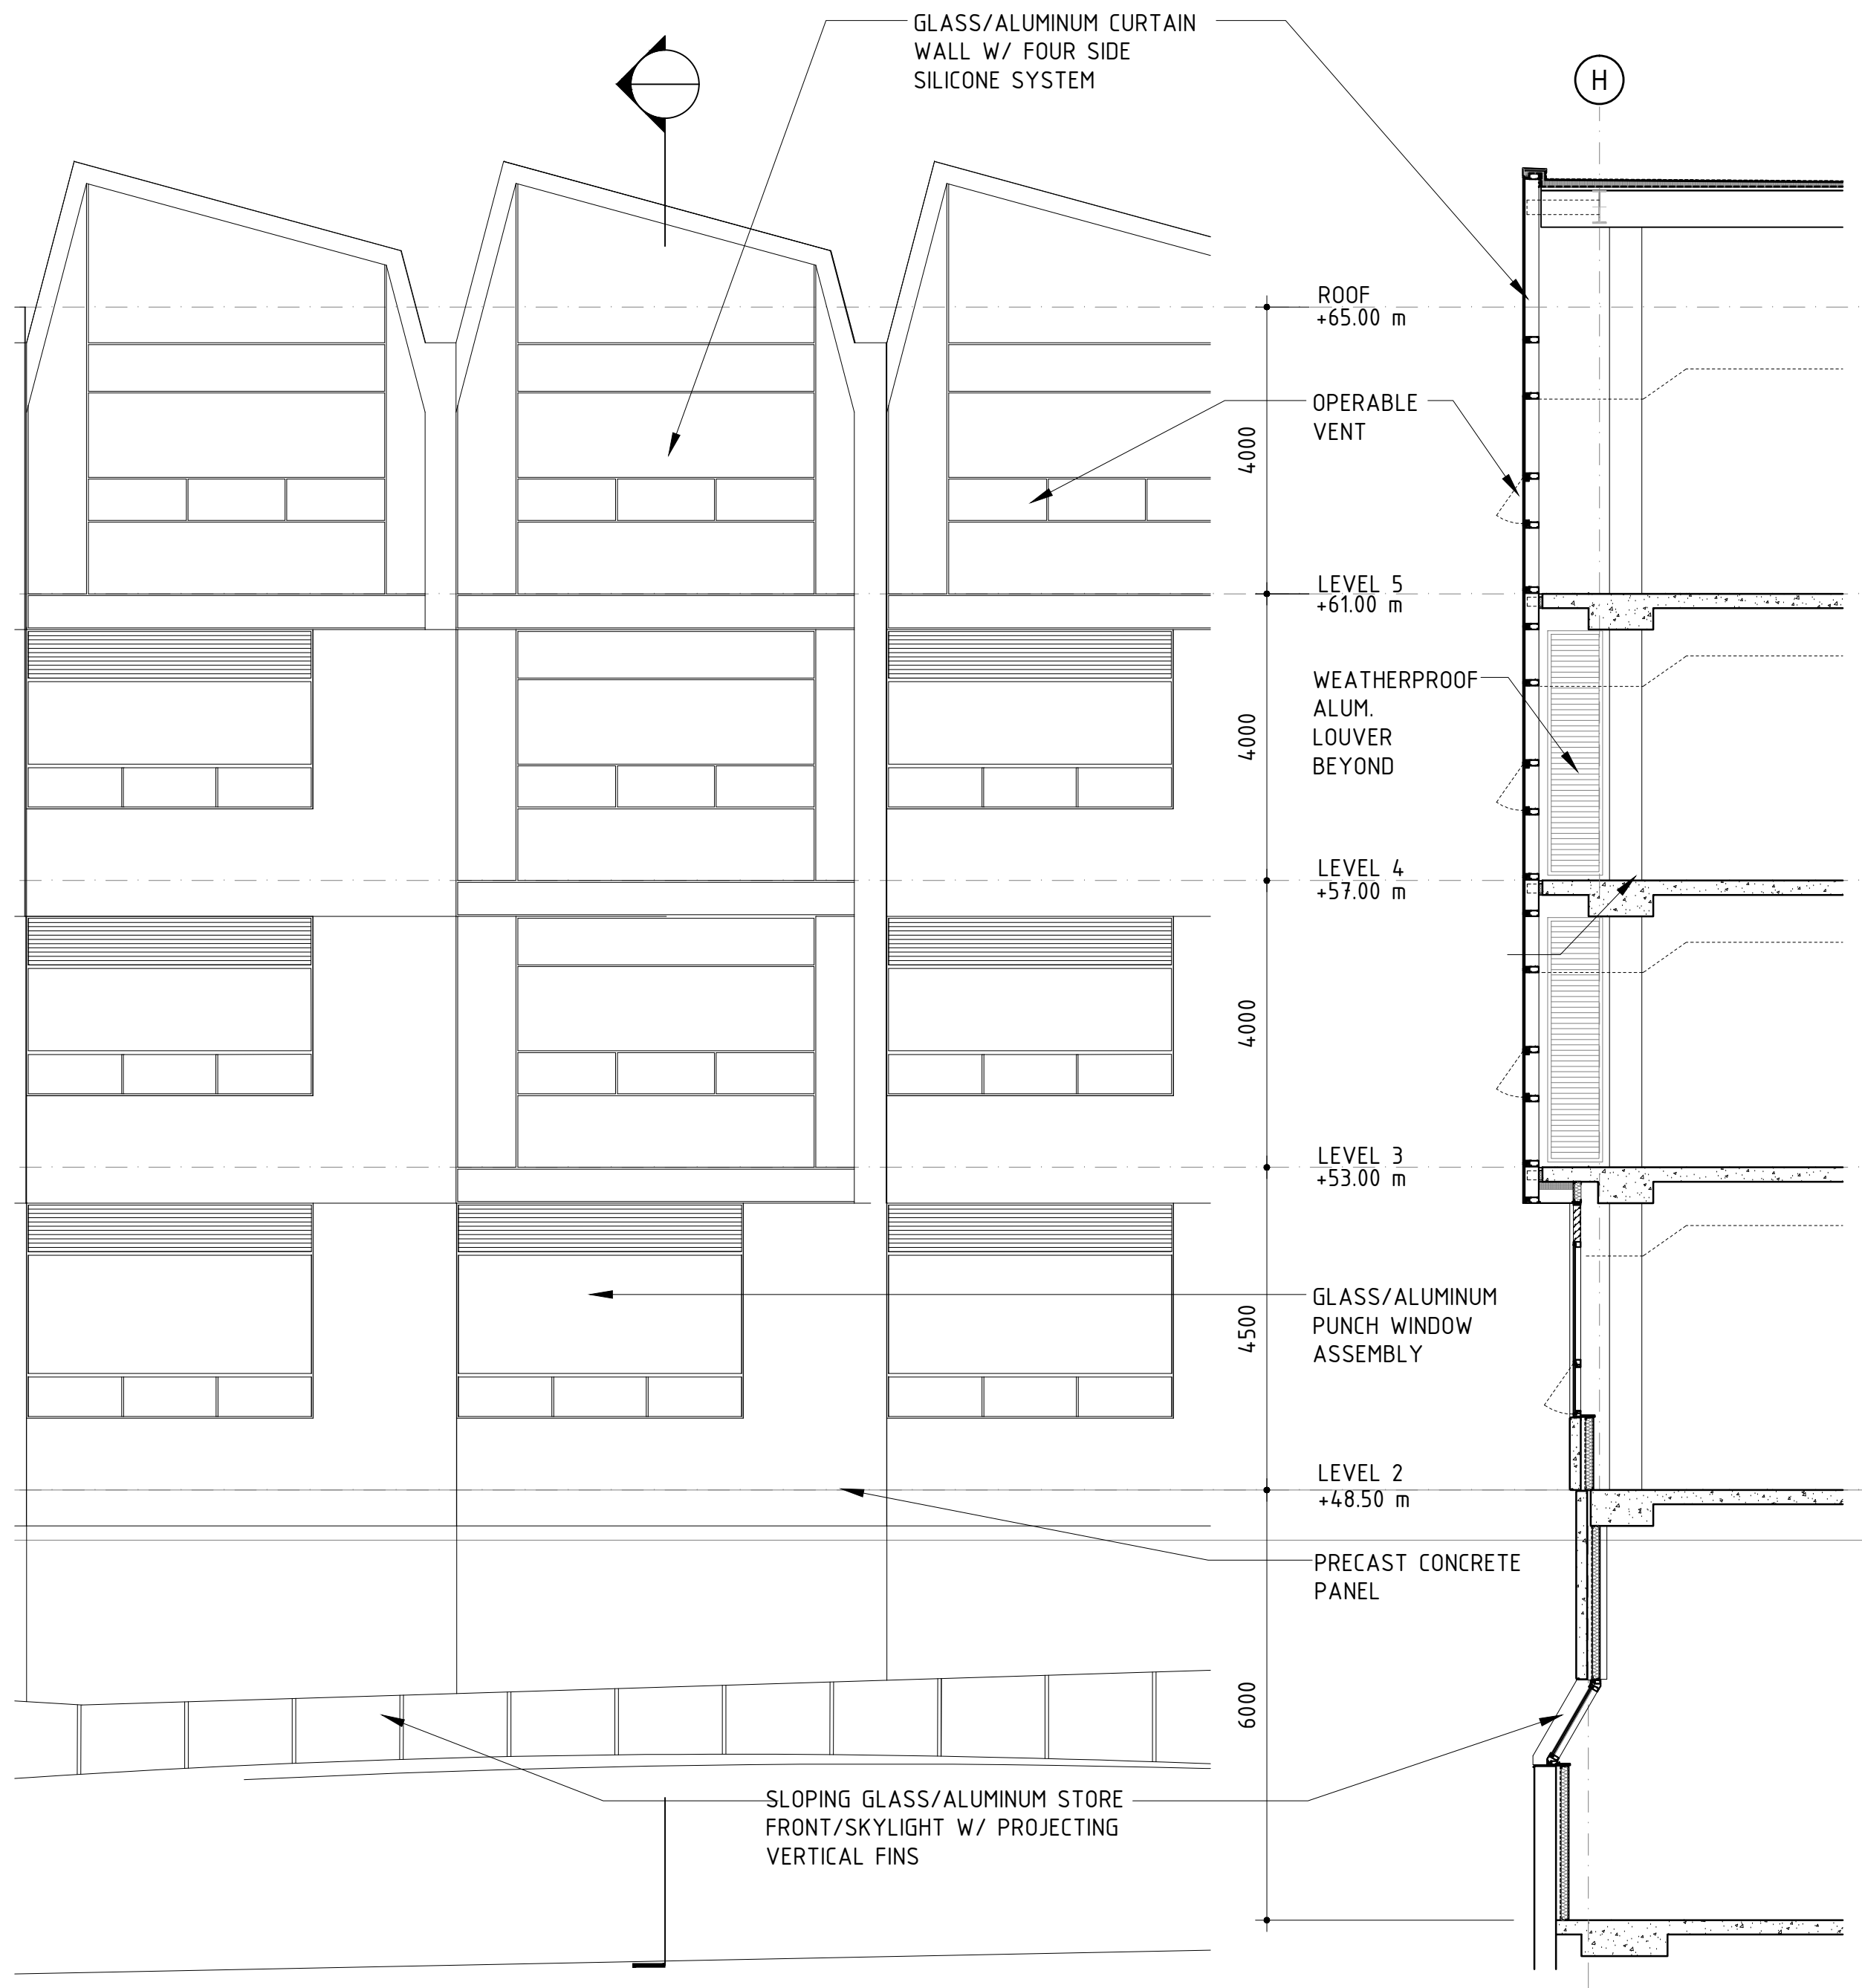

PARTIAL SOUTH ELEVATION

WALL SECTION


FS-04

FS-02

FS-01

ENLARGED WALL SECTION

SK-4

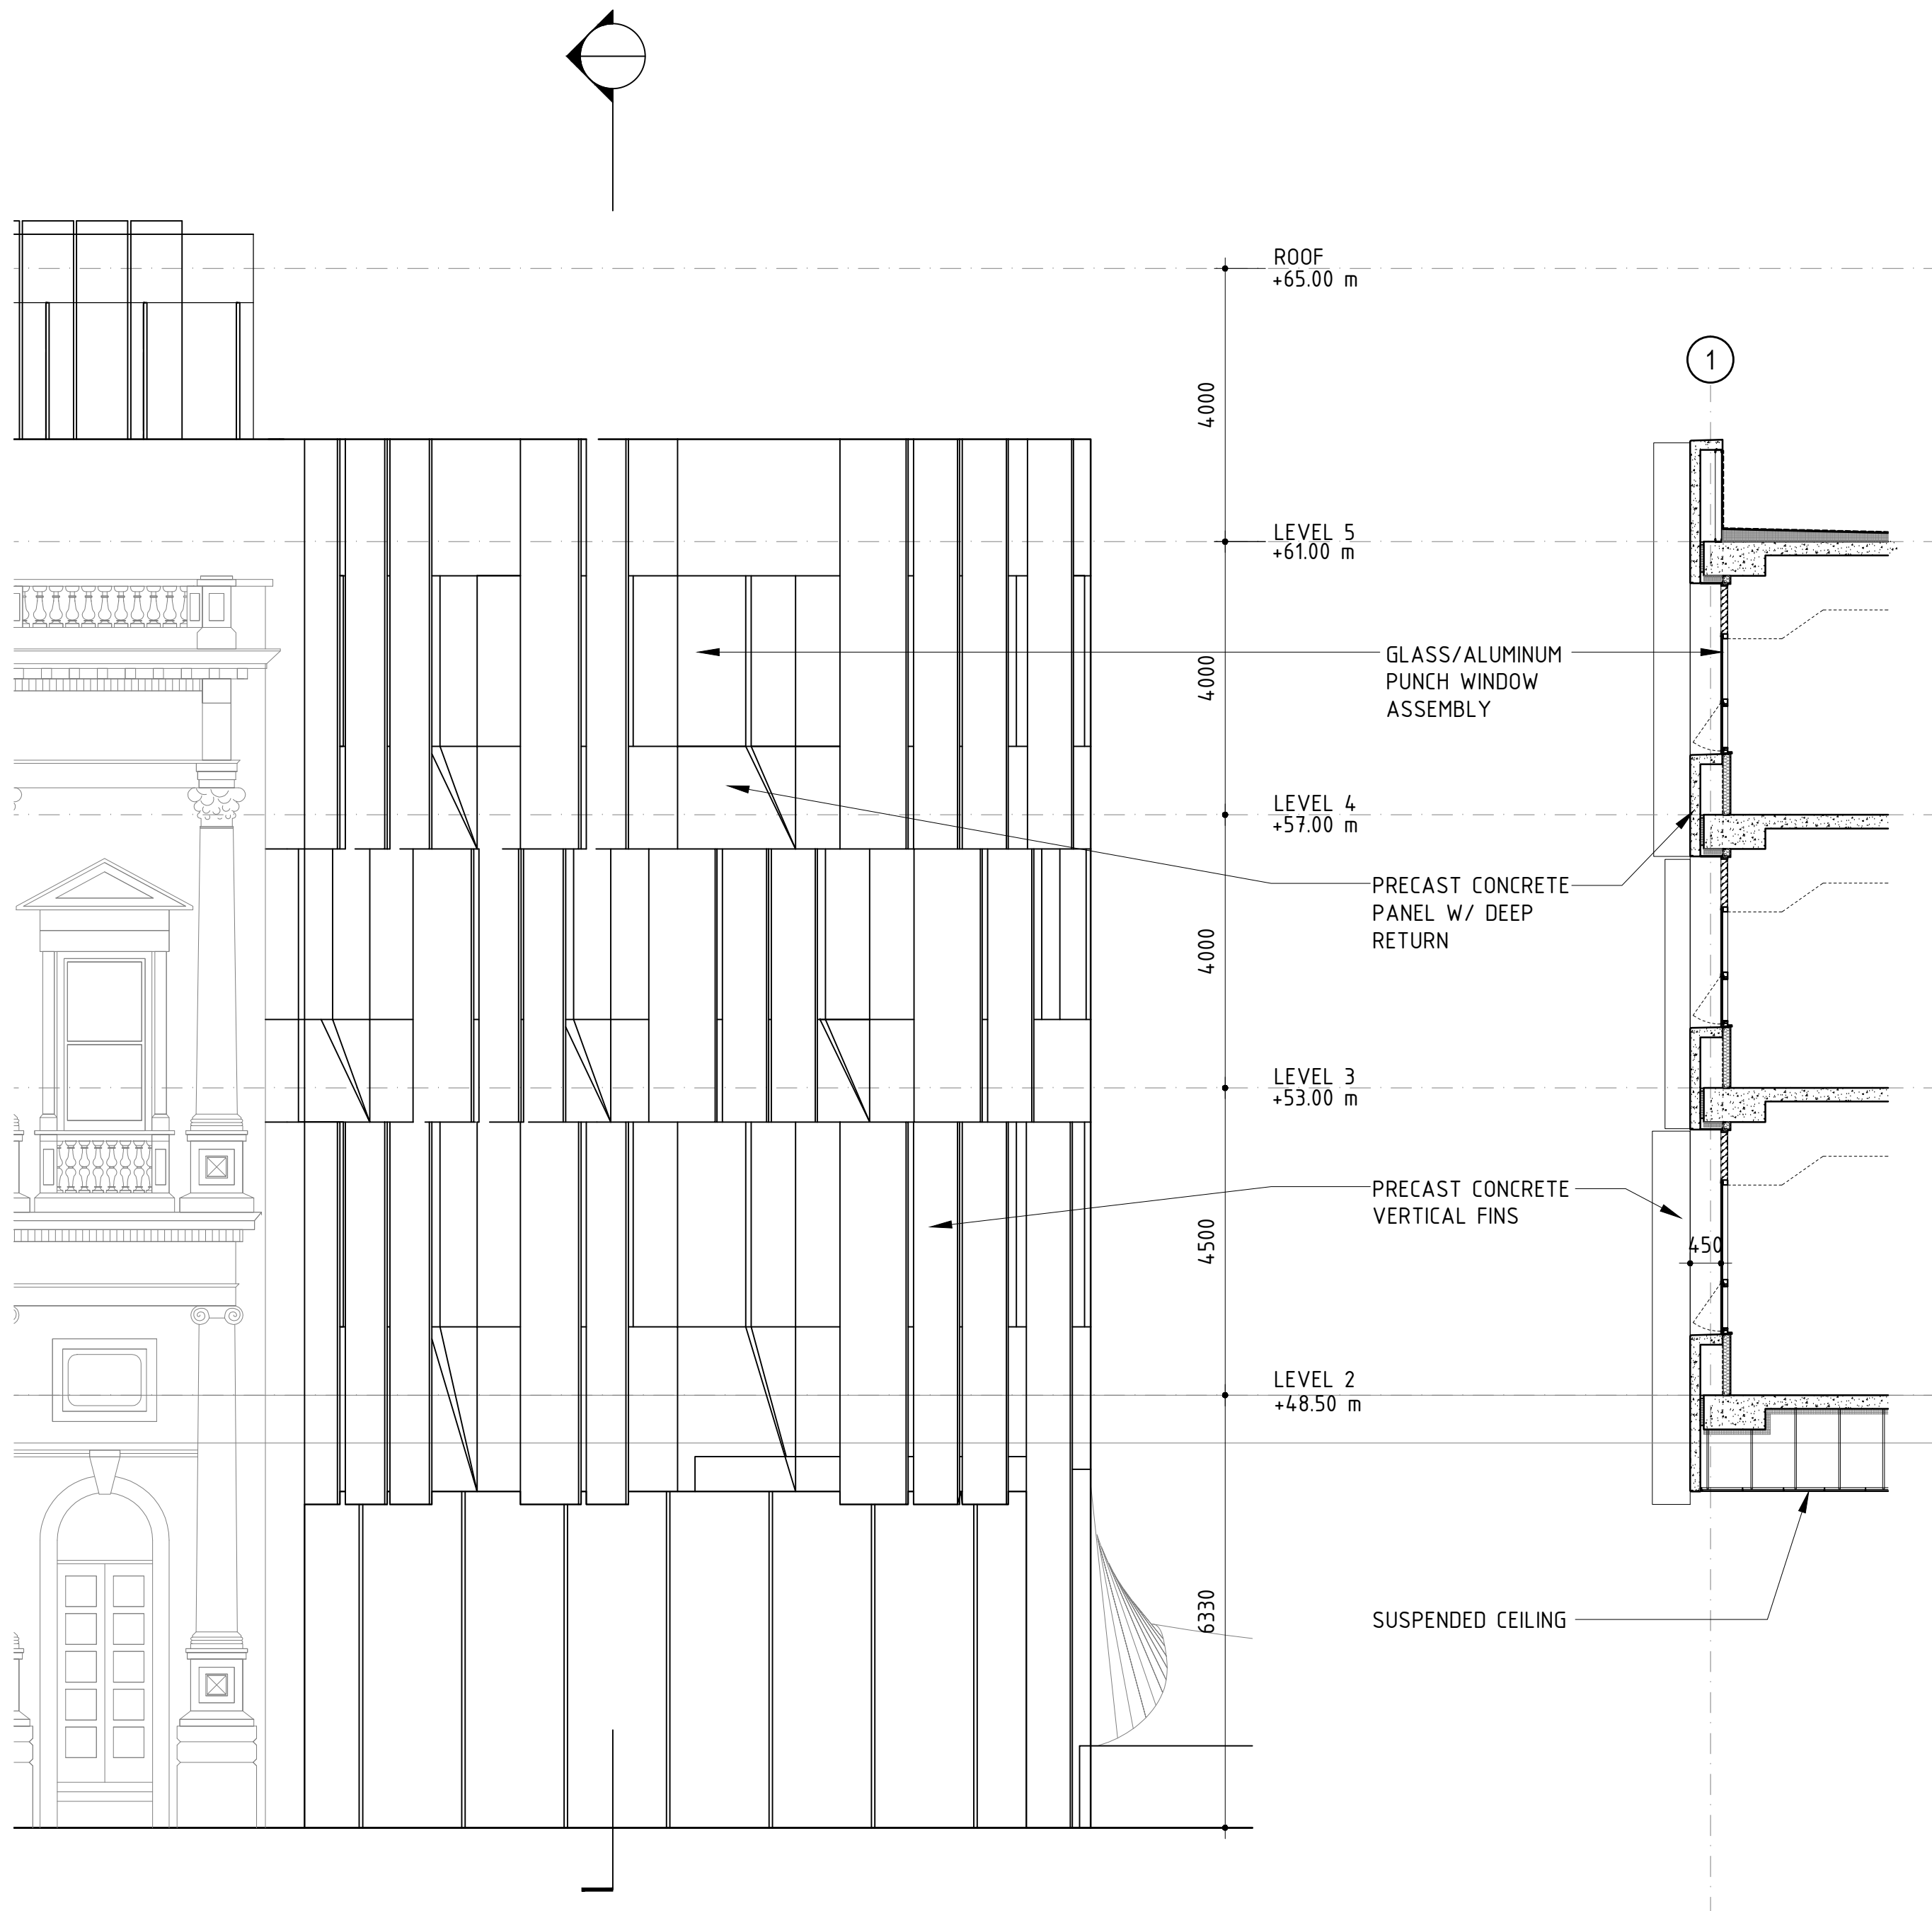


PARTIAL NORTH ELEVATION

WALL SECTION


FS-05

FS-05


FS-05

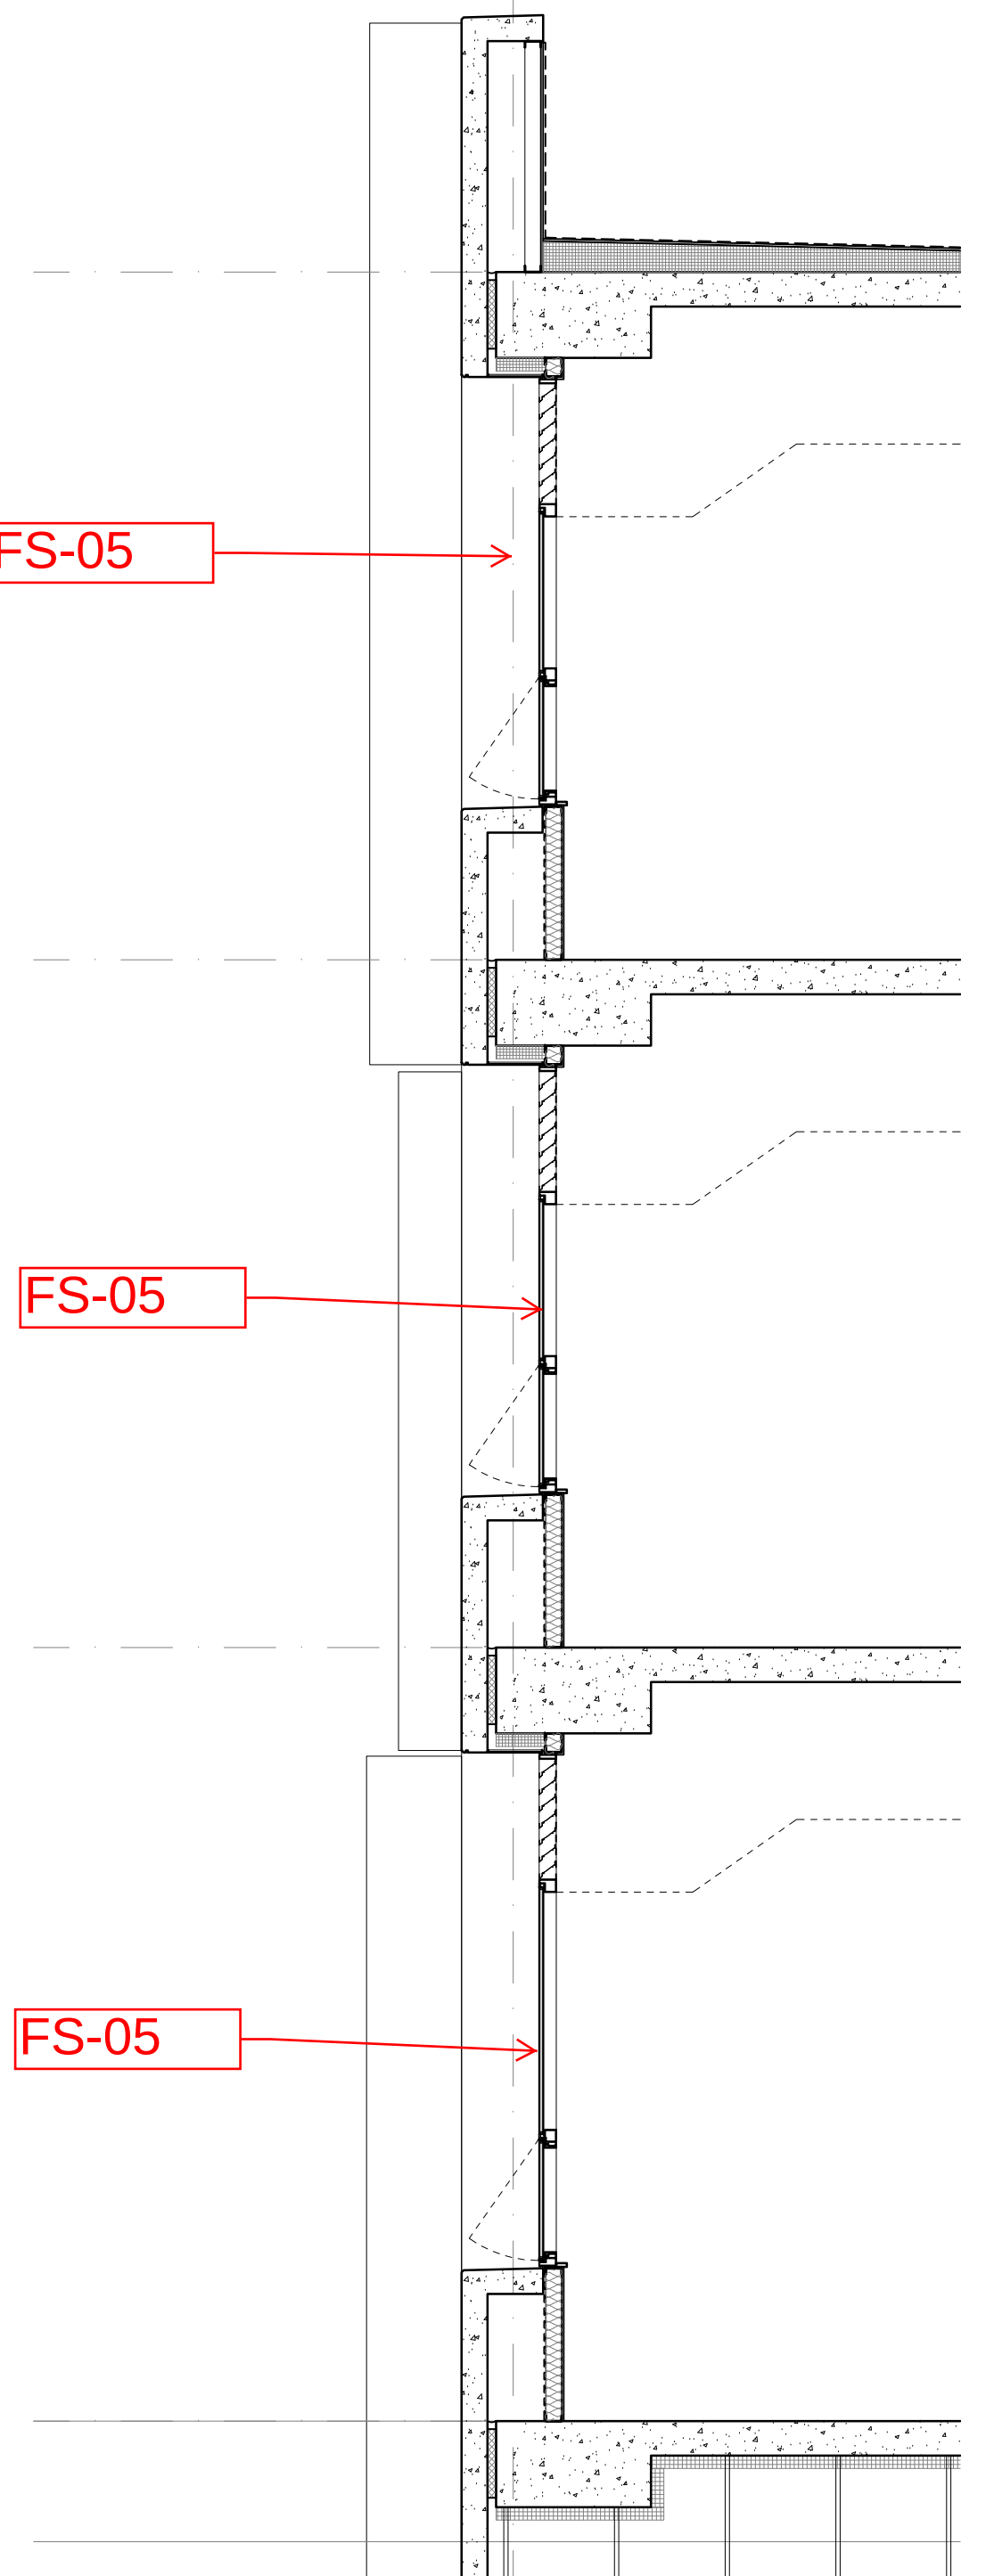

ENLARGED WALL SECTION SK-5

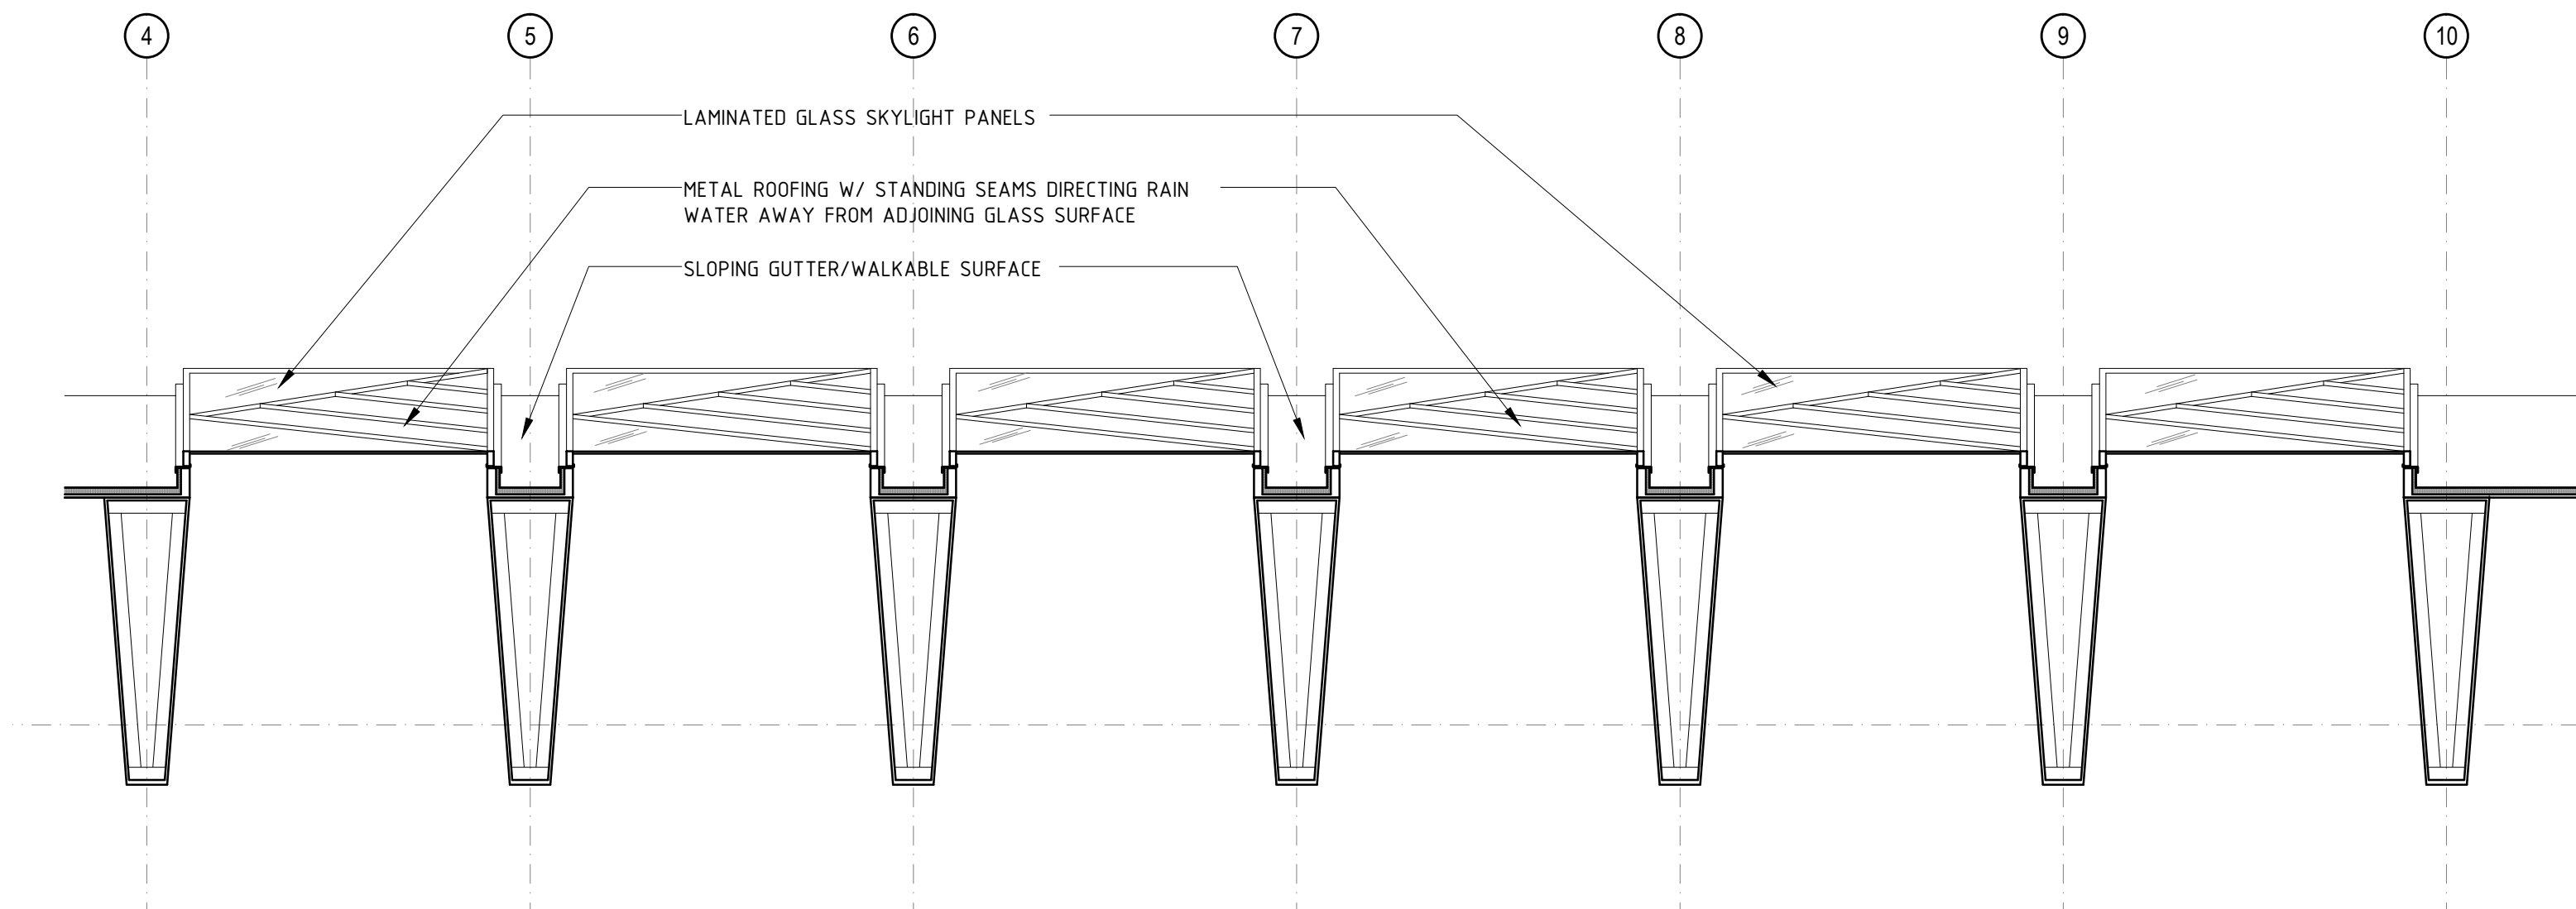

LONGITUDINAL SECTION THROUGH SKYLIGHT

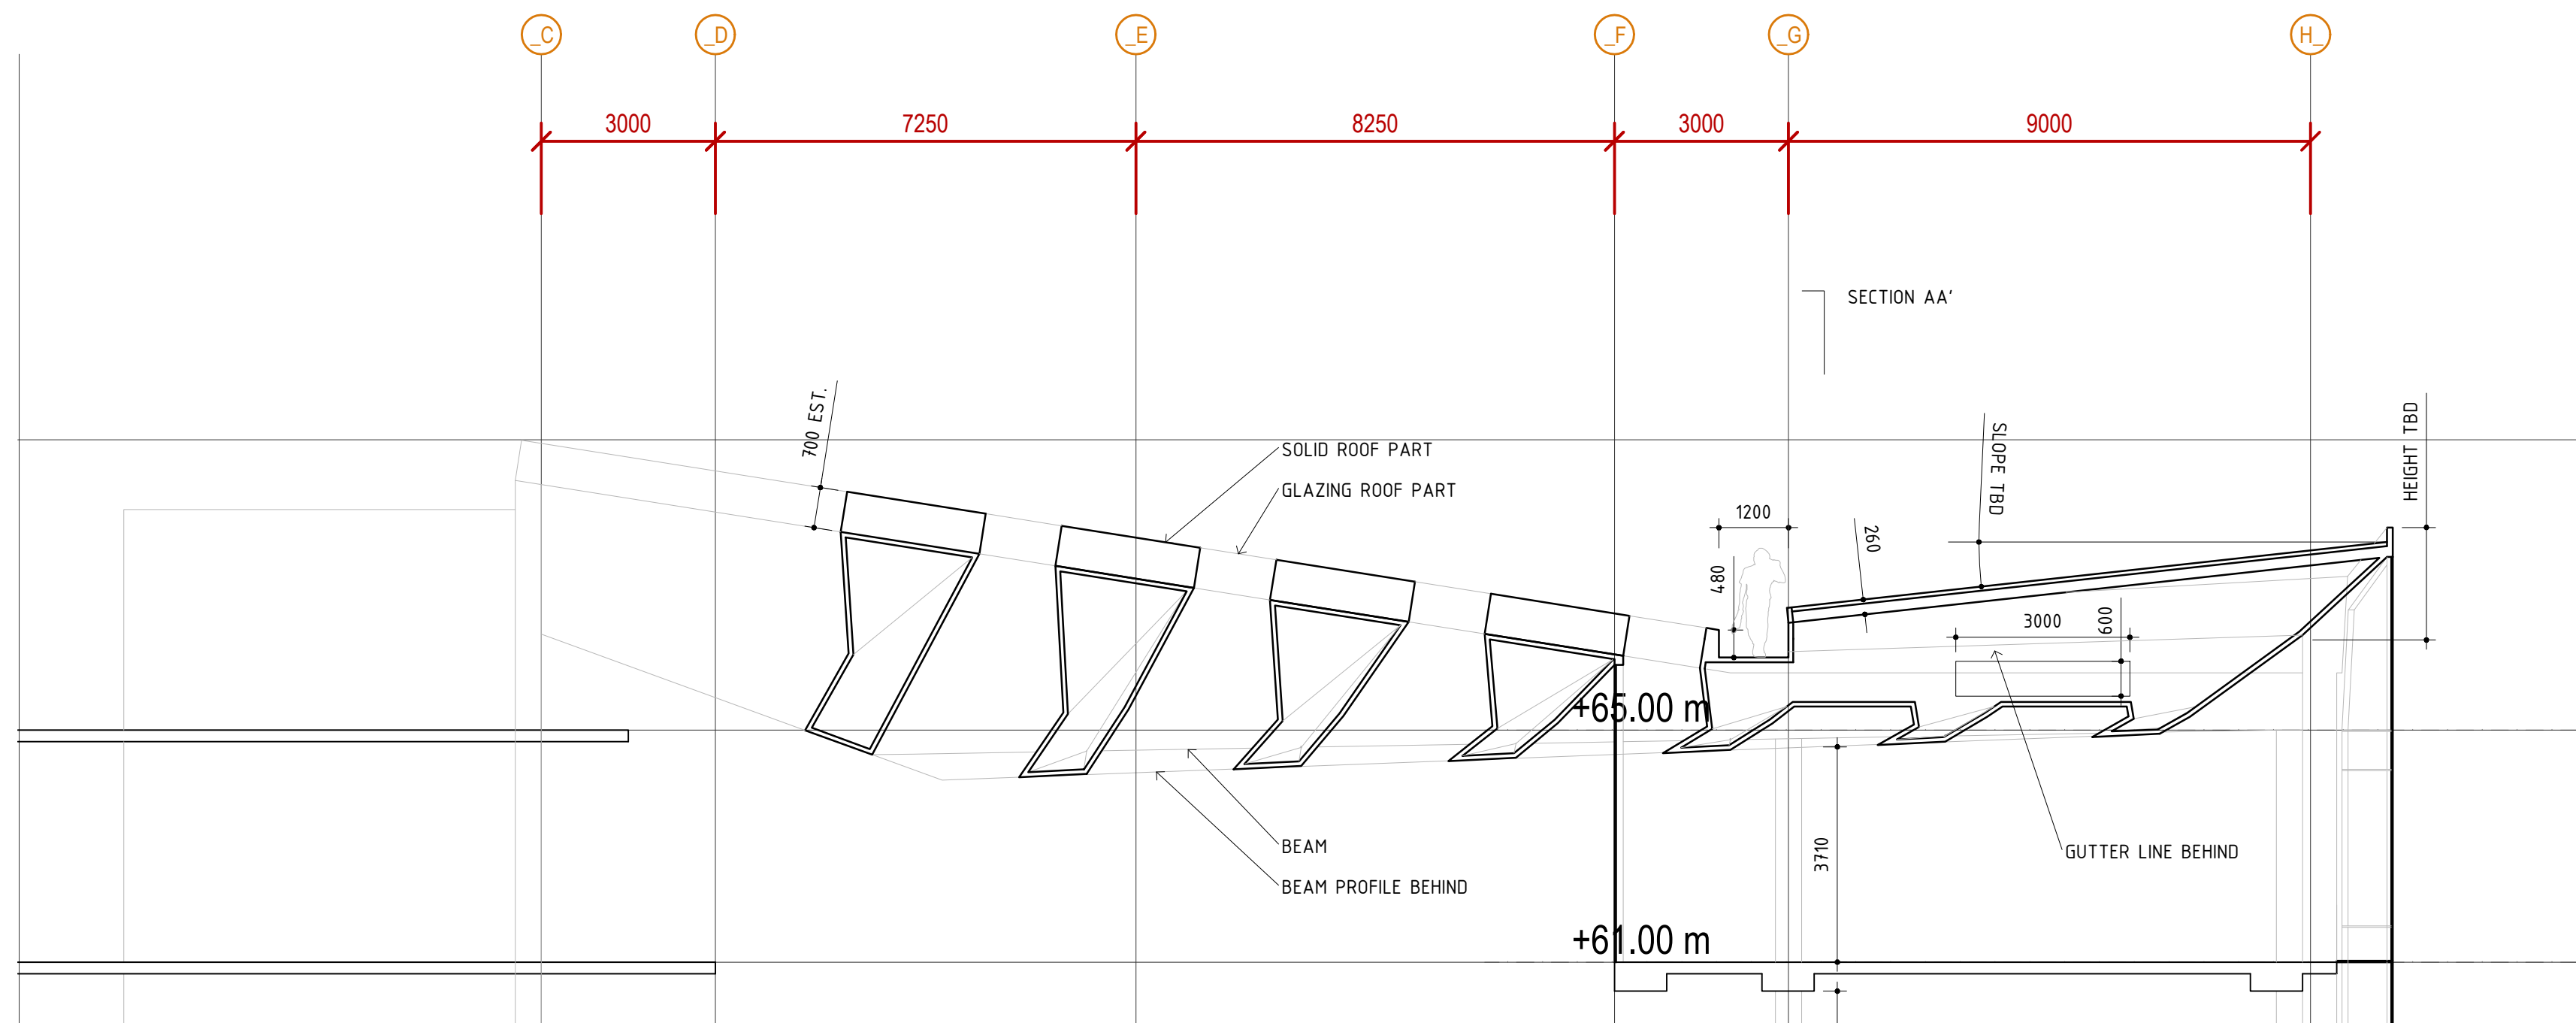

TRANSVERSE SECTION THROUGH SKYLIGHT